

NTS  
VICINITY MAP  
SITE DEVELOPMENT DATA

ACREAGE: ± 10 ACRES

TAX PARCEL #: 149-13-365

EXISTING ZONING: INST(CD)


PROPOSED ZONING: MUDD-O

EXISTING USES: INSTITUTIONAL AND RESIDENTIAL

PROPOSED USES: UP TO 93,336 SQUARE FEET OF INSTITUTIONAL AND RECREATION USES AS PERMITTED BY RIGHT AND UNDER PRESCRIBED CONDITIONS, AND UP TO 115 MULTI-FAMILY RESIDENTIAL UNITS, TOGETHER WITH ACCESSORY USES, AS ALLOWED IN THE MUDD ZONING DISTRICT (ALL AS MORE SPECIFICALLY DESCRIBED AND RESTRICTED BELOW IN SECTION 2).

MAXIMUM BUILDING HEIGHT: PROPOSED BUILDING NOT TO EXCEED 80 FT. EXISTING BUILDINGS TO REMAIN. HEIGHT TO BE MEASURED PER ORDINANCE.

PARKING: AS REQUIRED BY ORDINANCE.

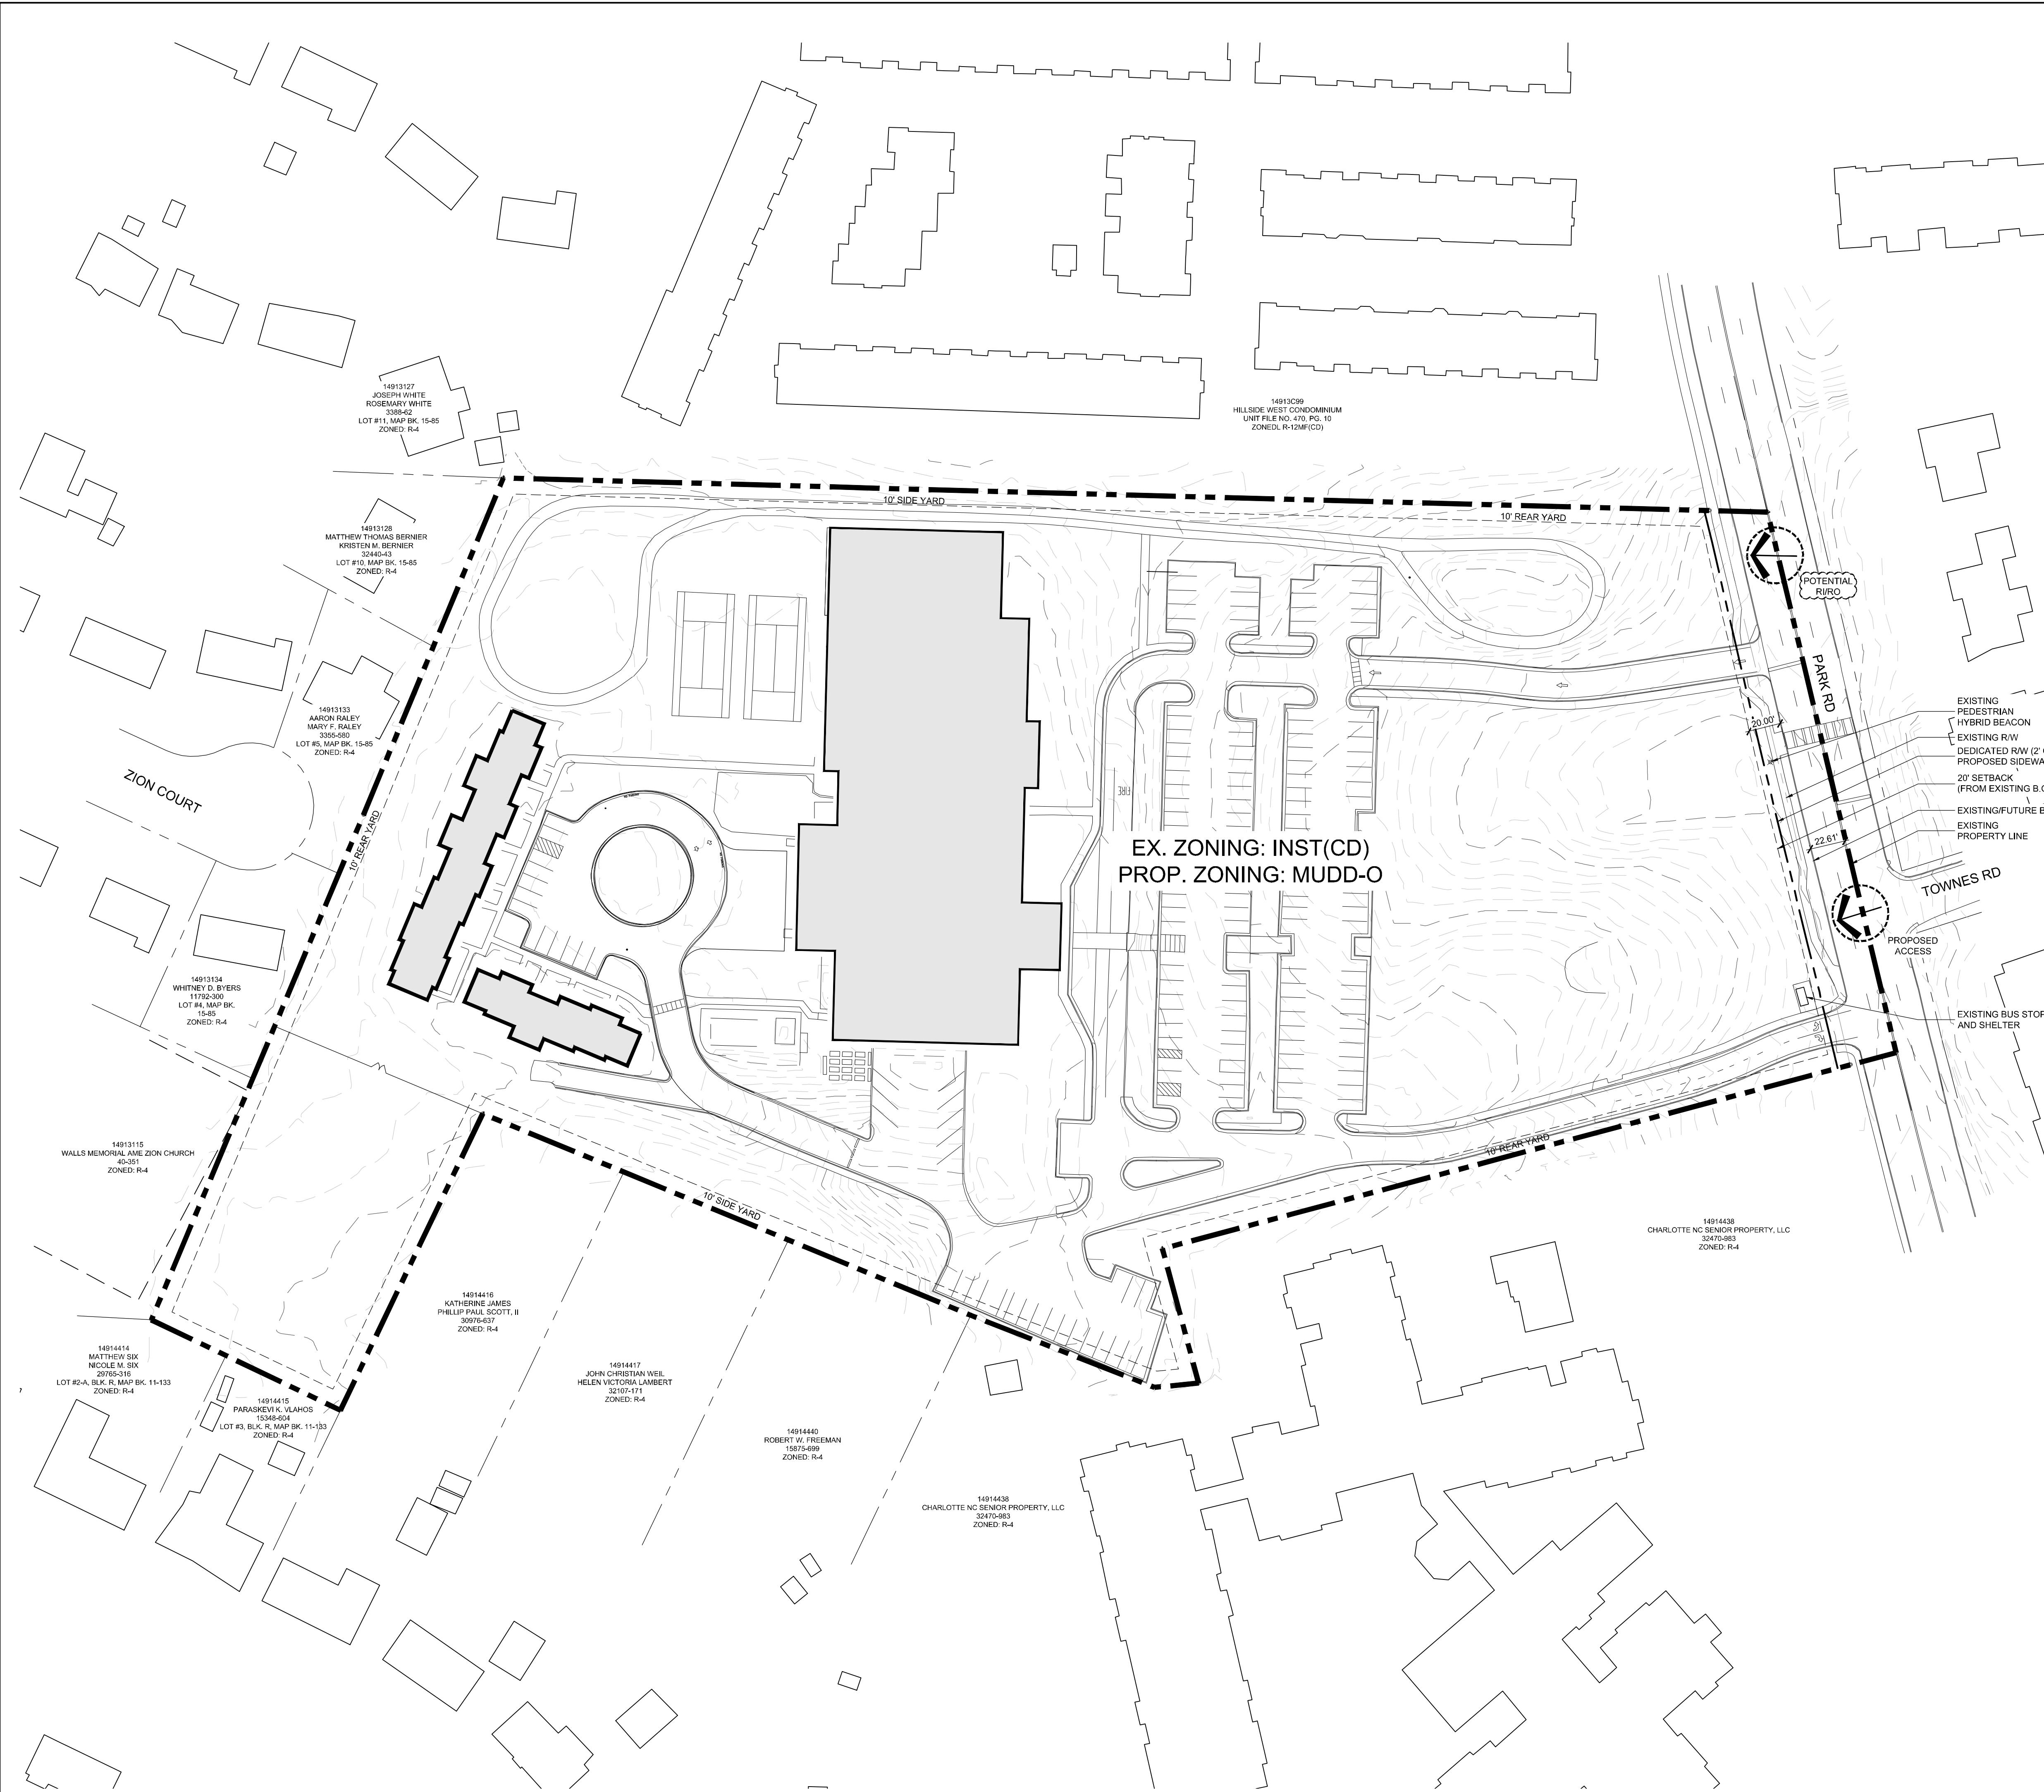

EX. ZONING: INST(CD)  
PROP. ZONING: MUDD-O

- EXISTING PEDESTRIAN HYBRID BEACON
- EXISTING ROW DEDICATED RW (2' OFF PROPOSED SIDEWALK
- 20' SETBACK (FROM EXISTING B.O.C.)
- EXISTING/FUTURE B.O.C.
- EXISTING PROPERTY LINE

KEY MAP

SEAL

NOT FOR CONSTRUCTION

PROJECT

YWCA & HOUSING PARTNERSHIP

REZONING

RZP-2020-050


CHARLOTTE, NC

LANDDESIGN PROJ# 1020038

REVISION / ISSUANCE

NO.	DESCRIPTION	DATE
1	INITIAL SUBMITTAL	03.06.20
2	PER CITY COMMENTS	05.11.20
3	PER CITY COMMENTS	06.22.20

DESIGNED BY: JRY  
DRAWN BY: JRY  
CHECKED BY: KST

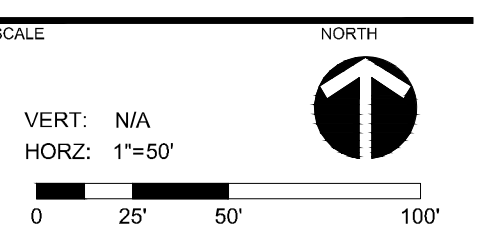

SHEET TITLE


EXISTING TECHNICAL DATA

SHEET NUMBER

RZ-1

**SITE LEGEND**

- EXISTING PROPERTY LINE
- PROPOSED PARKING ENVELOPE
- PROPOSED OPEN SPACE ENVELOPE
- PROPOSED BUILDING
- EXISTING BUILDING
- PROPOSED PRIMARY ROAD
- PROPOSED SECONDARY ROAD
- SETBACK
- BUFFER
- PROPOSED ACCESS

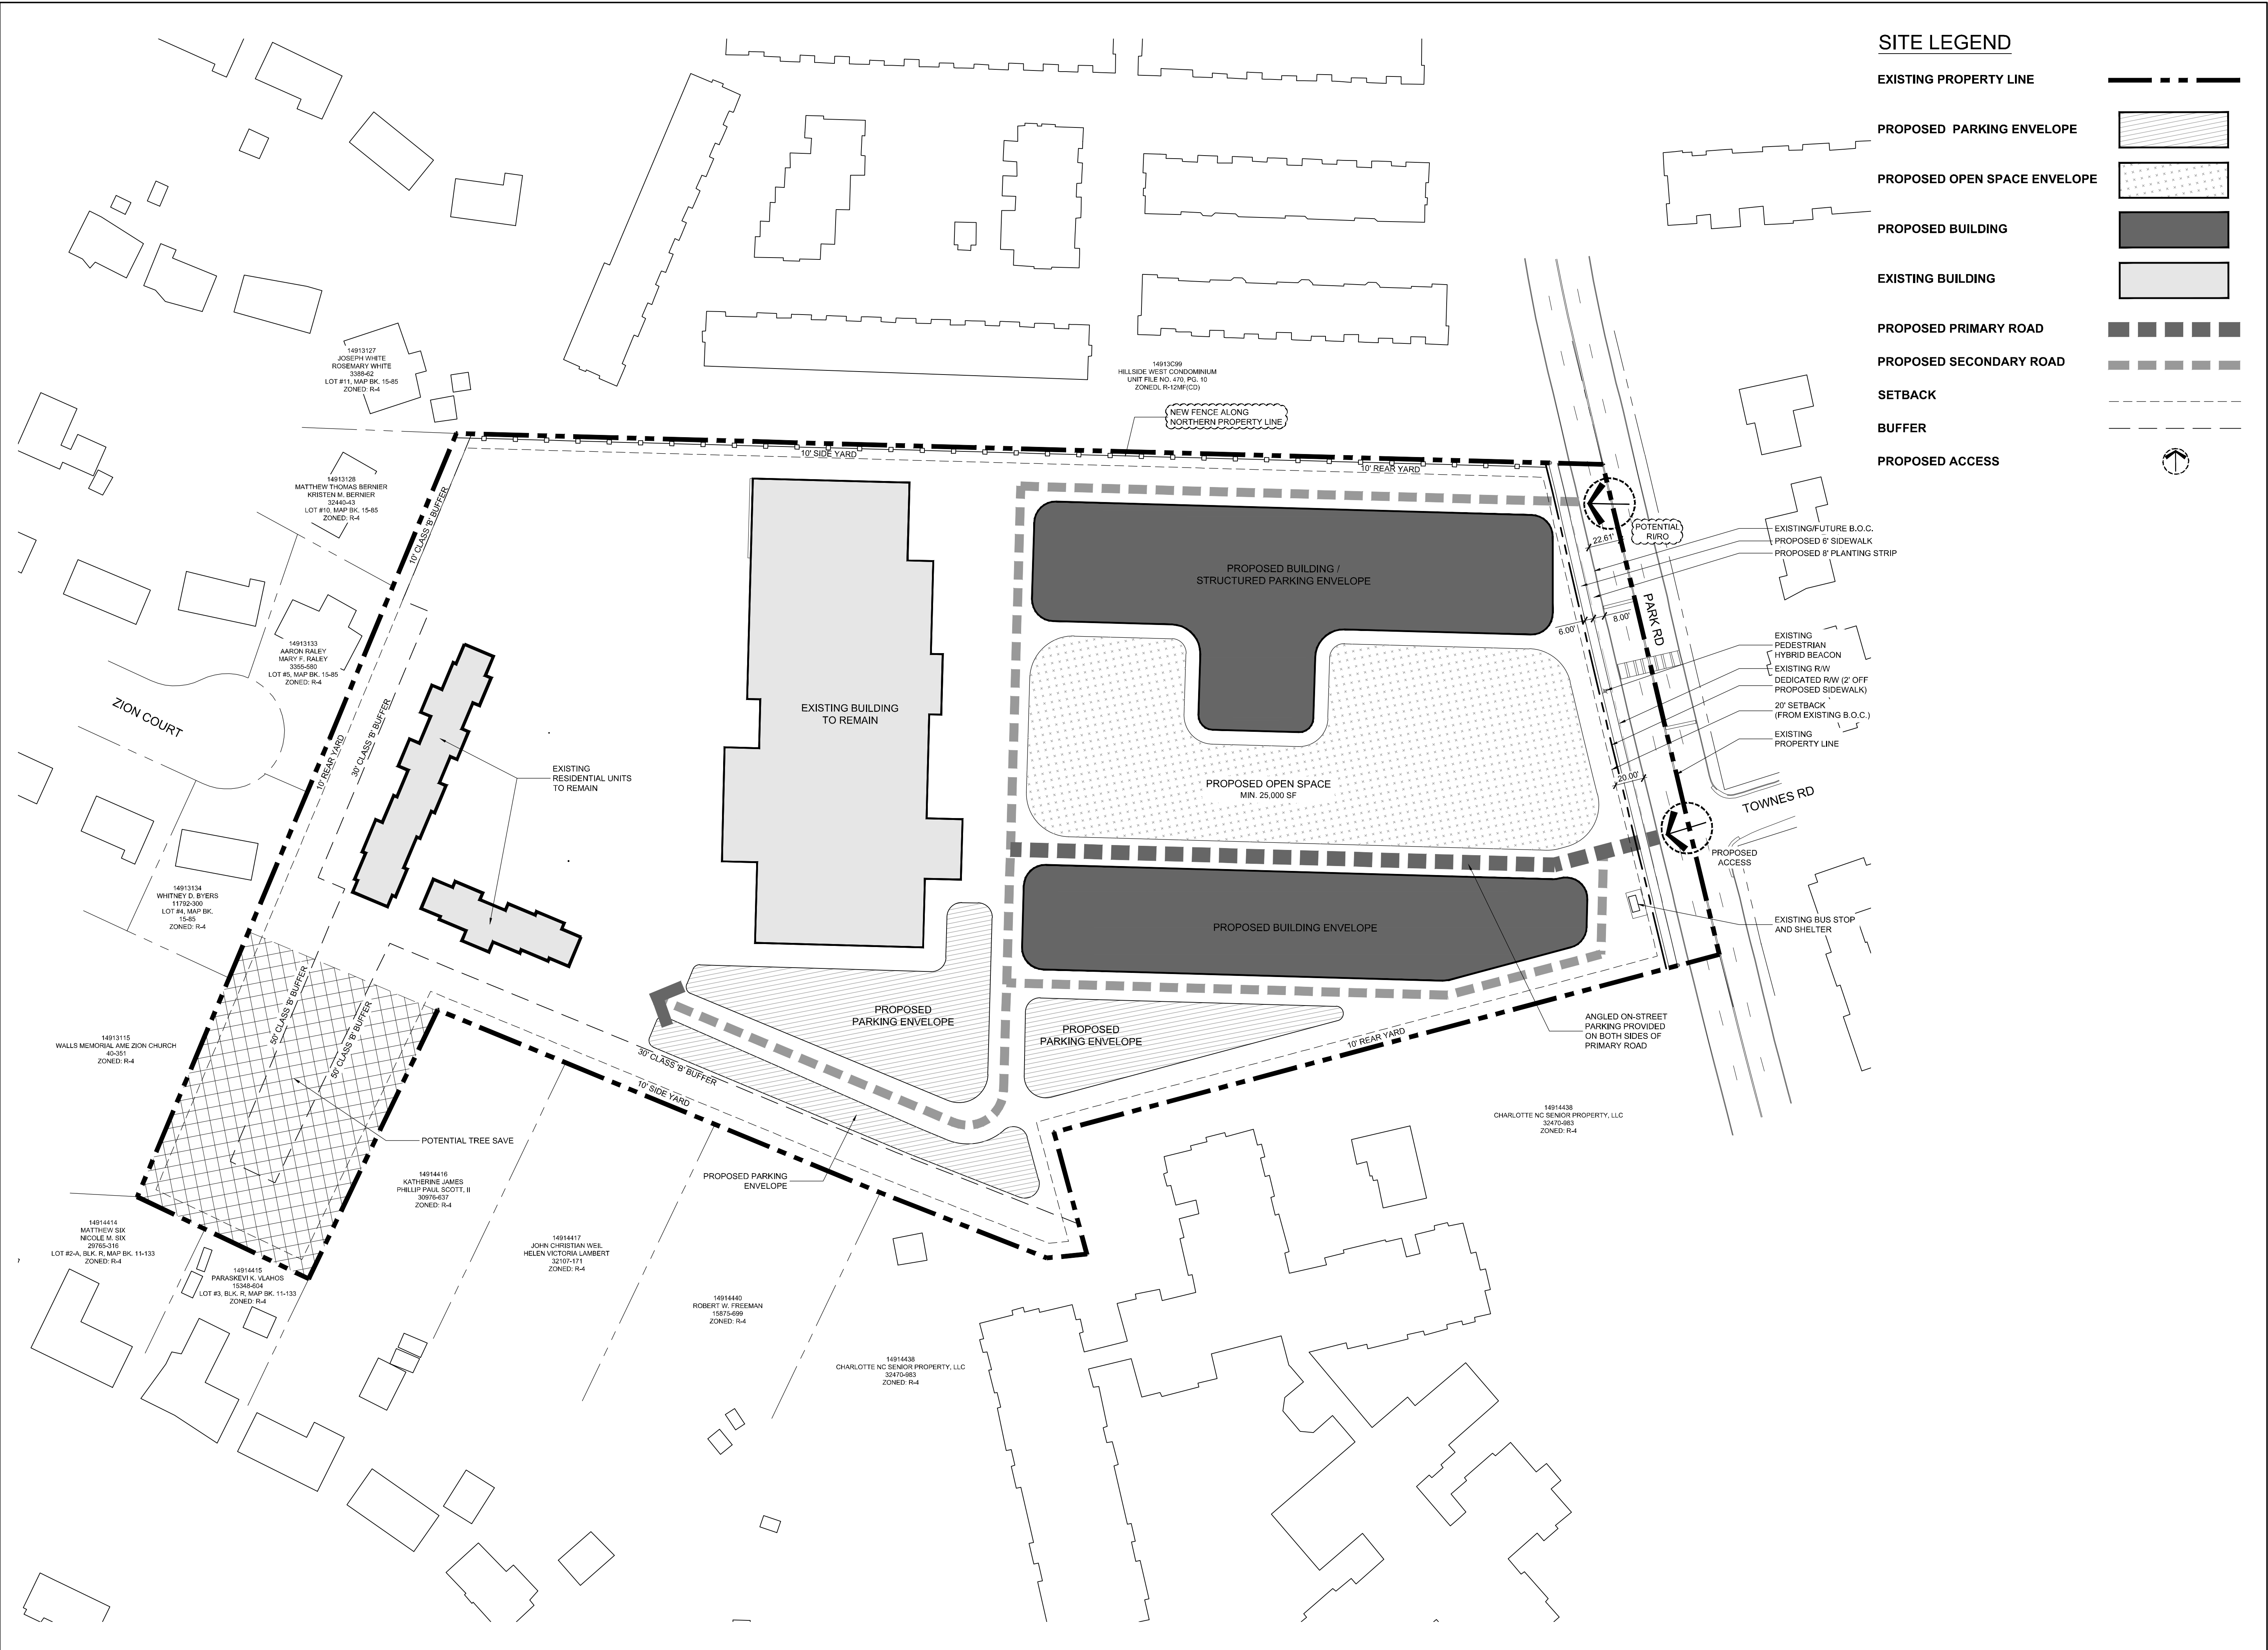

KEY MAP  
SCALE

**NOT FOR CONSTRUCTION**

**YWCA & HOUSING PARTNERSHIP**

REZONING  
RZP-2020-050  
CHARLOTTE, NC

LANDDESIGN PROJ# 1020038

**REVISION / ISSUANCE**

NO.	DESCRIPTION	DATE
1	INITIAL SUBMITTAL	03.06.20
2	PER CITY COMMENTS	05.11.20
3	PER CITY COMMENTS	06.22.20

DESIGNED BY: JRY  
DRAWN BY: JRY  
CHECKED BY: KST


SCALE  
VERT: N/A  
HORZ: 1"=50'  
0 25 50 100'

SHEET TITLE

CONCEPT DIAGRAM


SHEET NUMBER

**RZ-2**

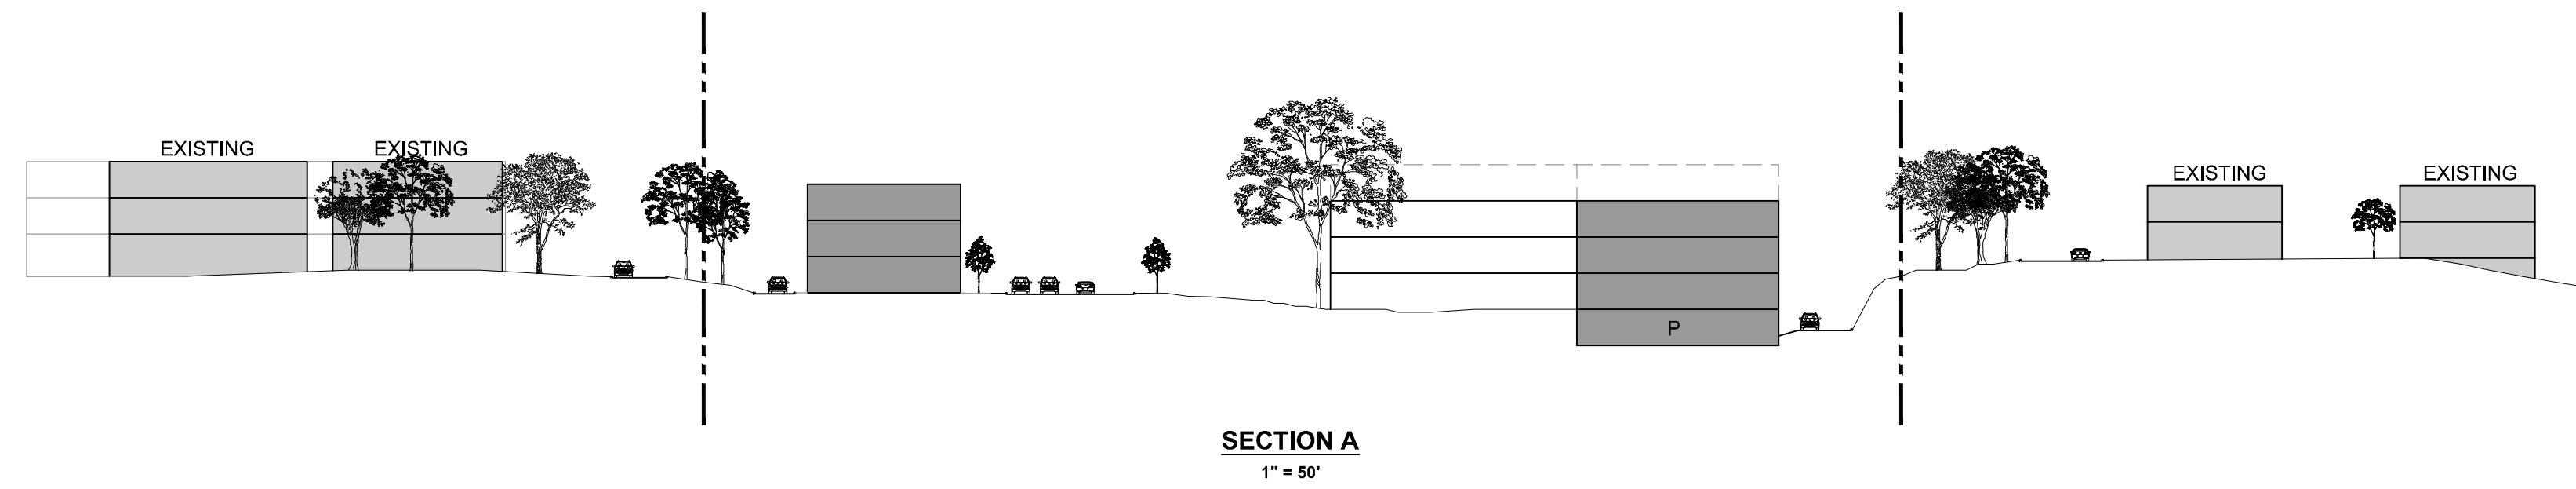

**SITE LEGEND**

- PROPOSED PROPERTY LINE
- PROPOSED SETBACK
- PROPOSED FUTURE R/W
- BUFFER
- PROPOSED BUILDING
- EXISTING BUILDING

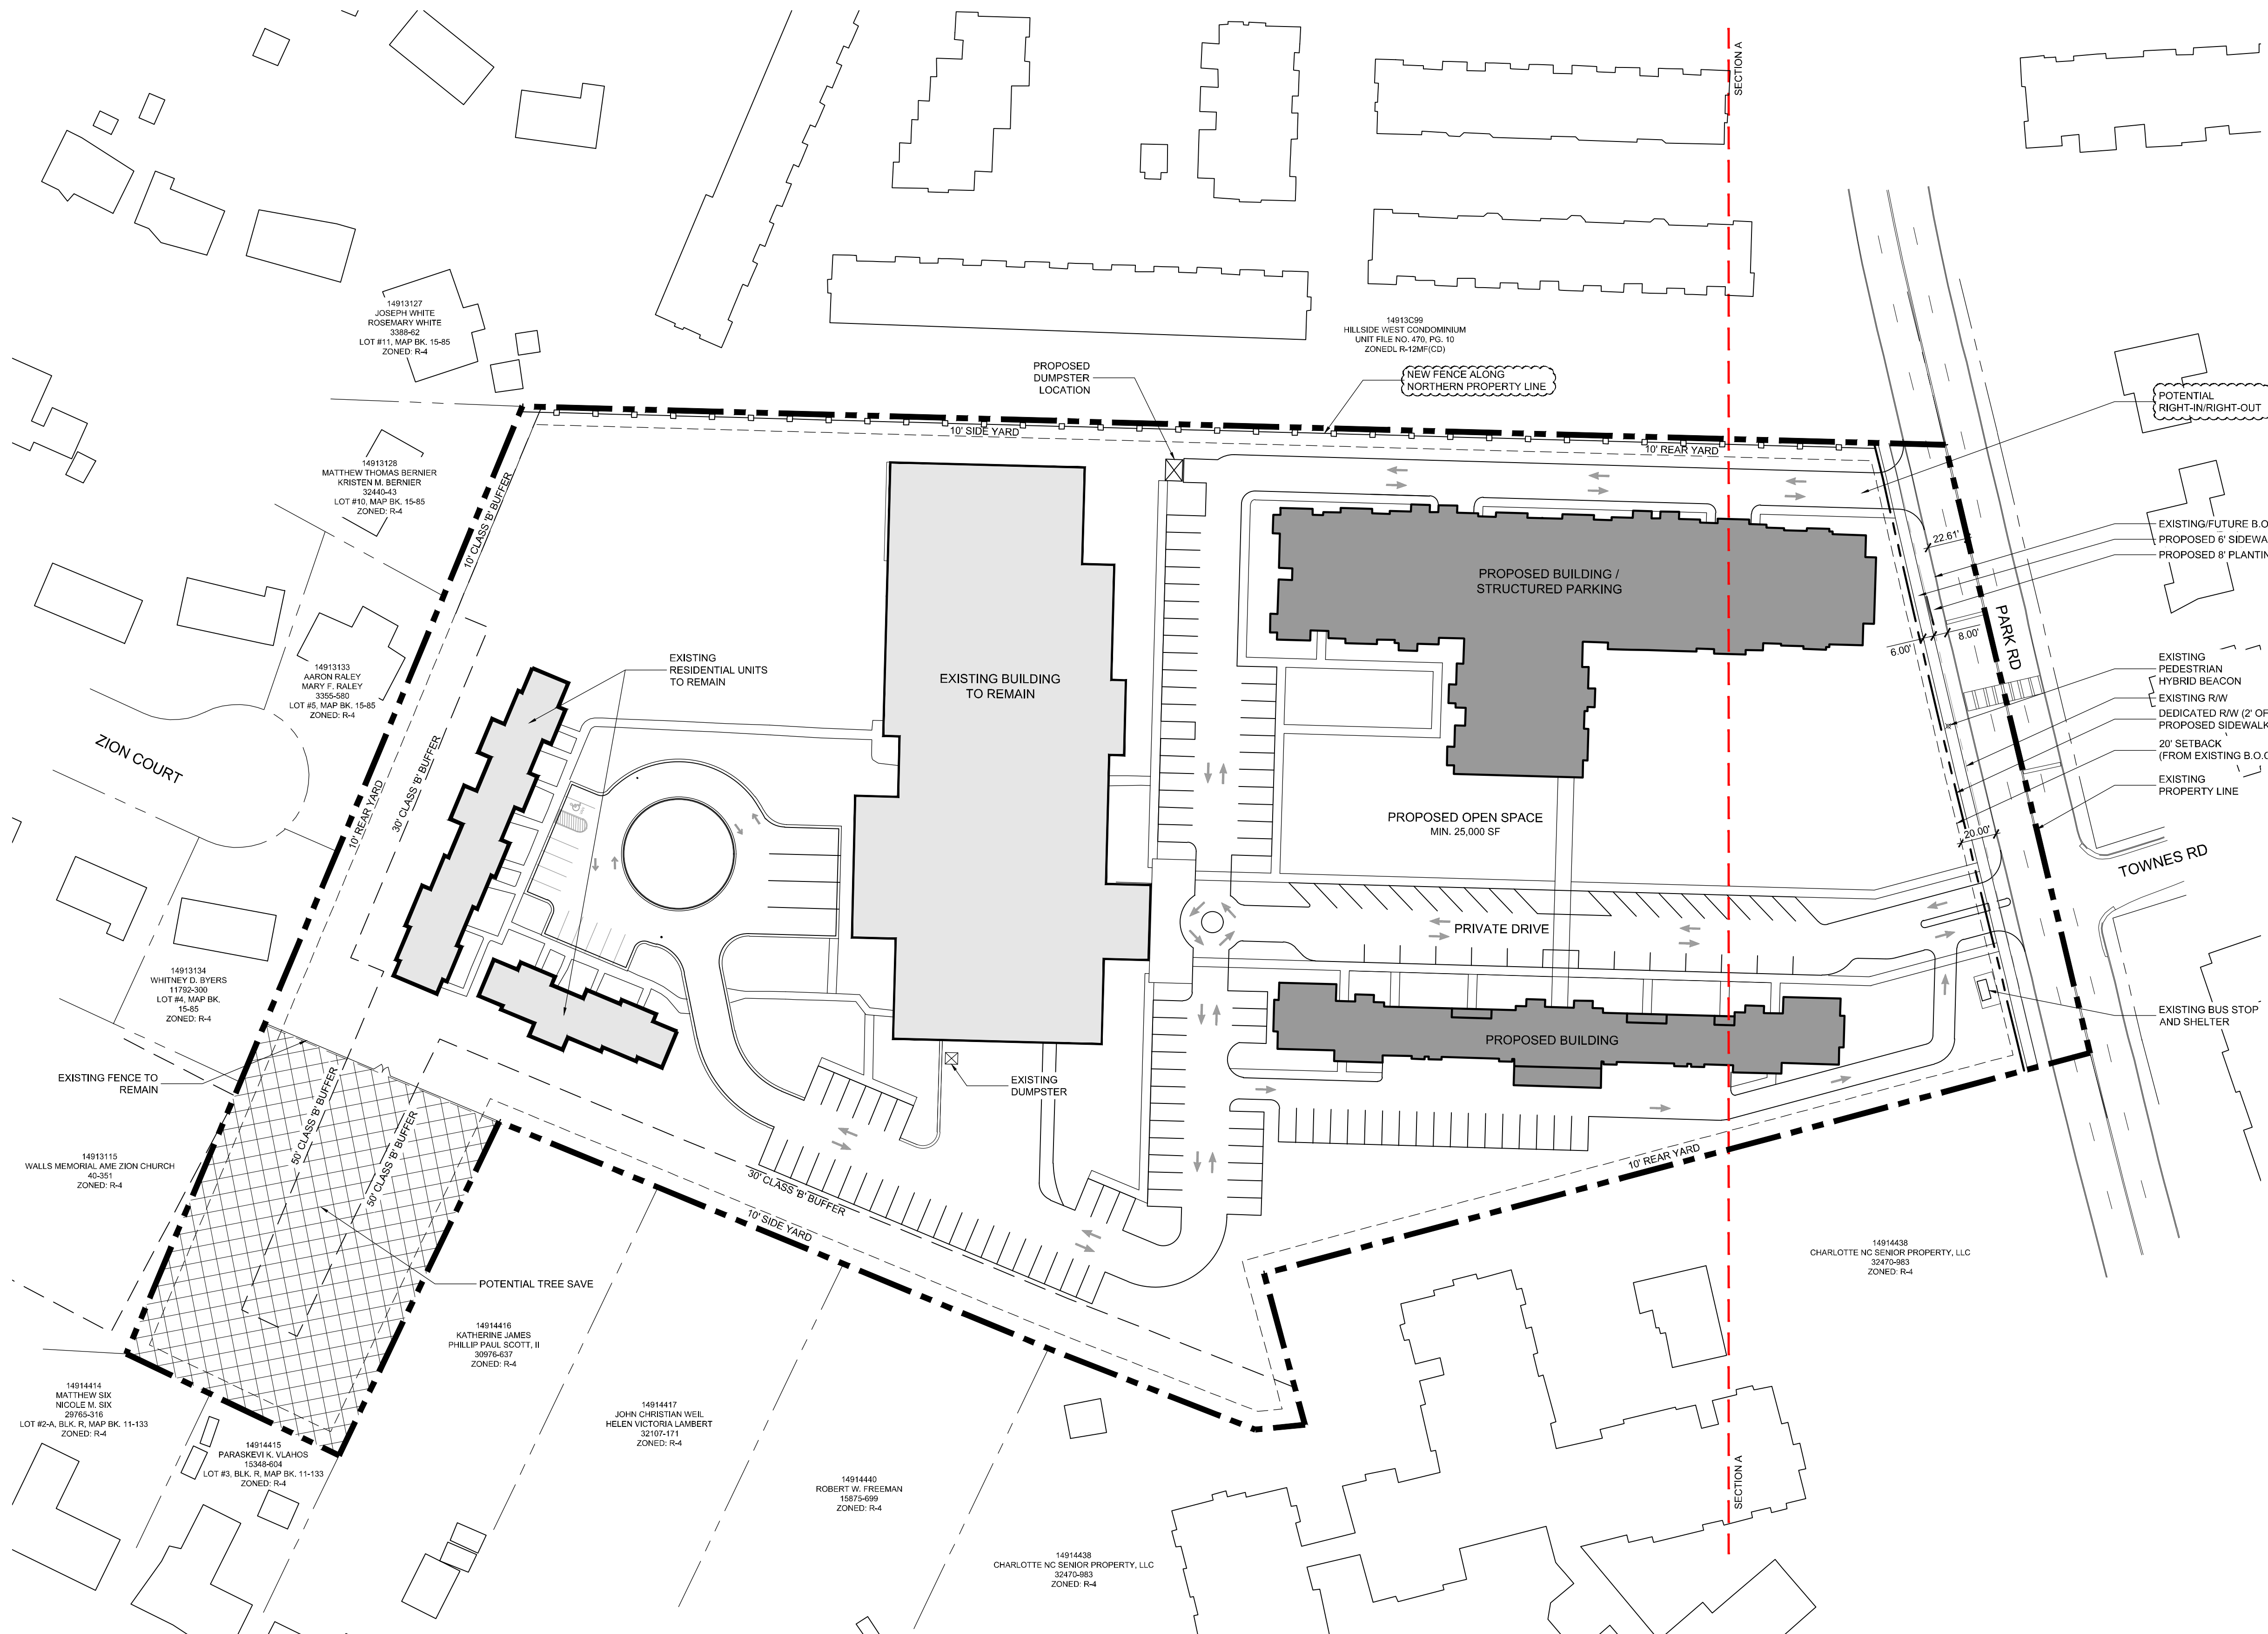

KEY MAP

SEAL

**NOT FOR CONSTRUCTION**

**YWCA & HOUSING PARTNERSHIP**


REZONING  
RZP-2020-050  
CHARLOTTE, NC

LANDDESIGN PROJ# 1020038

**REVISION / ISSUANCE**

NO.	DESCRIPTION	DATE
1	INITIAL SUBMITTAL	03.06.20
2	PER CITY COMMENTS	05.11.20
3	PER CITY COMMENTS	06.22.20

DESIGNED BY: JRY  
DRAWN BY: JRY  
CHECKED BY: KST

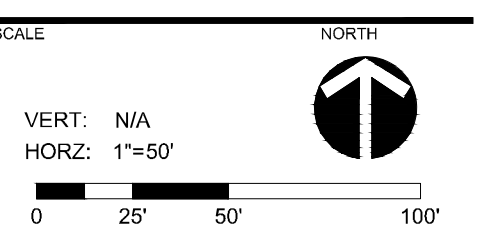

SHEET TITLE

SHEET NUMBER

**RZ-3**

**TREE SAVE NOTES:**  
±10.0 ACRES GROSS - ±0.31 ACRES (DEDICATED R/W) = 9.69 ACRES  
9.69 ACRES x 15% = 1.45 ACRES  
REQUIRED TREE SAVE: 1.45 ACRES  
WILL COMPLY WITH CITY OF CHARLOTTE TREE SAVE ORDINANCE.

**FIRE NOTES:**

- FIRE DEPARTMENT ACCESS ROAD SHALL HAVE A MIN. 20' UNOBSTRUCTED CLEAR WIDTH AND SHALL BE CAPABLE OF SUPPORTING 80,000 LBS.
- TURN RADIUS 30' INSIDE AND 42' OUTSIDE.
- FIRE HYDRANT SHALL BE LOCATED WITHIN 750' TO THE MOST REMOTE POINT OF BUILDING AS TRUCK TRAVEL FOR ALL BUILDINGS.
- FOR NON-SPRINKLED BUILDINGS, FIRE DEPARTMENT MUST BE ABLE TO REACH 150' TO ALL EXTERIOR PORTION OF BUILDING.
- FOR SPRINKLED BUILDINGS, FIRE DEPARTMENT MUST BE ABLE TO REACH 200' TO ALL EXTERIOR PORTION OF BUILDING.
- FOR BUILDINGS THAT IS EQUIPPED WITH A SPRINKLER SYSTEM, A FIRE DEPARTMENT CONNECTION SHALL BE LOCATED WITHIN 200' OF A FIRE HYDRANT FOR A NFPA 13 SPRINKLER SYSTEM AND 750' FOR A NFPA 13R SPRINKLER SYSTEM.
- CONSTRUCTION DOCUMENTS WILL SHOW ALL EXISTING AND PROPOSED WATER LINES THROUGHOUT THE PROPERTY.

**STORMWATER NOTES:**

- TO MEET REQUIREMENTS OF THE CITY OF CHARLOTTE POST CONSTRUCTION STORM WATER ORDINANCE.

**CMHP & YWCA Park Road Rezoning  
Development Standards  
May 11, 2020  
Rezoning Petition No. 2020-050**

**Site Development Data:**

- Acreage: ± 10 acres
- Tax Parcel #: 149-13-365
- Existing Zoning: Inst (C/D)
- Proposed Zoning: MUDD-O
- Existing Uses: Institutional and Residential
- Proposed Uses: Up to 93,336 square feet of institutional and recreation uses as permitted by right and under prescribed conditions, and up to 115 multi-family residential units, together with accessory uses, as allowed in the MUDD zoning district (all as more specifically described and restricted below in Section 2).
- Maximum Building Height: Proposed building not to exceed eighty (80) feet. Existing buildings to remain. Height to be measured per the Ordinance.
- Parking: As required by the Ordinance.

**1. General Provisions:**

- a. **Site Location.** These Development Standards, the Technical Data Sheet, Schematic Site Plan and other site plan sheets form this rezoning plan (collectively referred to as the "Rezoning Plan") associated with the Rezoning Petition filed by the Charlotte Mecklenburg Housing Partnership (CMHP) and the Young Women's Christian Association (YWCA) ("Petitioner") to accommodate the development of a multi-family residential units on an approximately ±10 acre site located at 3420 Park Road (the "Site").
- b. **Zoning Districts/Ordinance.** Development of the Site will be governed by the Rezoning Plan as well as the applicable provisions of the City of Charlotte Zoning Ordinance (the "Ordinance"). Unless the Rezoning Plan establishes more stringent standards, the regulations established under the Ordinance for the MUDD zoning classification shall govern all development taking place on the Site, subject to the Optional Provisions provided below.
- c. **Graphics and Alterations.** The schematic depictions of the uses, parking areas, sidewalks, structures and buildings, building elevations, driveways, streets, building and parking envelopes other development matters and site elements (collectively the "Development/Site Elements") set forth on the Rezoning Plan should be reviewed in conjunction with the provisions of these Development Standards. The layout, locations, sizes and formulations of the Development/Site Elements depicted on the Rezoning Plan are graphic representations of the Development/Site elements proposed. Changes to the Rezoning Plan not anticipated by the Rezoning Plan will be reviewed and approved as allowed by Section 6.207 of the Ordinance. Since the project has not undergone the design development and construction phases, it is intended that this Rezoning Plan provide for flexibility in allowing some alterations or modifications from the graphic representations of the Development/Site Elements. Therefore, there may be instances where minor modifications will be allowed without requiring the Administrative Amendment Process per Section 6.207 of the Ordinance. These instances would include changes to graphics if they are:
  - i. minor and don't materially change the overall design intent depicted on the Rezoning Plan.

The Planning Director will determine if such minor modifications are allowed per this amended process. If it is determined that the alteration does not meet the criteria described above, the Petitioner shall then follow the Administrative Amendment Process per Section 6.207 of the Ordinance; in each instance, however, subject to the Petitioner's appeal rights set forth in the Ordinance.

- d. **Number of Buildings Principal and Accessory.** The total number of principal buildings to be permitted on the Site will be limited to six (6). New accessory buildings and structures located on the Site shall not be considered in any limitation on the number of buildings on the Site. Accessory buildings and structures will be constructed utilizing similar building materials, colors, architectural elements and designs as the principal building(s) located within the same Development Area as the accessory structure building.

**2. Permitted Uses, Development Area Limitations:**

- a. **Existing Buildings.** The existing buildings on the Site shall remain and the uses shall be permitted as follows:
  - i. Up to 93,336 square feet of institutional and recreation uses as permitted by right and under prescribed conditions together with accessory uses allowed in the MUDD zoning district. The existing building may be modified to include up to 5,000 additional square feet of institutional and recreational uses for a total not to exceed 93,336 square feet as generally depicted.
  - ii. Up to eleven (11) attached multi-family units as permitted by right and under prescribed conditions together with accessory uses allowed in the MUDD zoning district.
- b. **Proposed New Buildings.** The proposed new principal buildings constructed on the Site may be developed with up to 104 multi-family residential dwelling units uses as permitted by right and under prescribed conditions together with accessory uses allowed in the MUDD zoning district.

**3. Optional Provisions.**

- a. To allow parking and circulation between the building and the street as generally depicted on Sheet RZ-03.

**4. Access and Transportation Improvements.**

- a. Access to the Site will be from Park Road as generally depicted on Sheet RZ-02.
- b. The alignment of the vehicular circulation and driveways may be modified by the Petitioner to accommodate changes in traffic patterns, parking layouts and any adjustments required for approval by the Charlotte Department of Transportation (CDOT) in accordance with published standards so long as the street network set forth on the Rezoning Plan is not materially altered.

- c. The Petitioner will provide a permanent sidewalk easement for any of the proposed primary sidewalks located along the public streets located outside of the right-of-way. The permanent sidewalk easement will be located a minimum of two (2) feet behind the primary sidewalk where feasible.

**5. Streetscape, Buffer, Landscaping, and Open Space:**

- a. A twenty (20) foot setback as measured from the existing and/or future back of curb along Park Road will be provided.
- b. An eight (8) foot planting strip and a six (6) foot sidewalk will be provided along the Site's frontage on Park Road.
- c. The Petitioner will provide an improved open space amenity area as generally depicted on the Rezoning Plan. The improved open space area will contain a minimum of **25,000 square** feet and will be improved with landscaping, hardscape areas, walkways, seating areas, and lighting.
- d. Buffers and yard shall be provided as generally depicted on Sheet RZ-02. Buffers shall be planted to a Class B standard.

**6. New Multi-Family Design Guidelines:**

The following standards shall only apply to the proposed new buildings for the new development on the Site:

- a. The building materials used on the principal buildings constructed on Site will be a combination of portions of the following: brick, stone, precast concrete, synthetic stone, cementitious fiber board, stucco, EIFS, decorative block and/or wood ("Preferred Exterior Building Materials"). Vinyl or aluminum as a building material may only be used on windows, soffits, and handrails/railings. The proposed building will be designed and constructed so that each building elevation(s) that abut face an existing or proposed Public or Private Street have at least 30% masonry (including but not limited to brick, stone, precast brick, precast stone, and/or stucco) exclusive of windows, doors and roofs.
- b. The maximum contiguous area without windows or doors on any floor shall not exceed 20 feet in length. Where blank or unarticulated walls 20' or greater cannot be addressed principally with doors or windows, they shall be treated with a combination of the following options: (i) a higher level of transparency on the ground floor (exaggerated or larger windows indicative of living areas); and (ii) horizontal and vertical variations in wall planes. If the final architectural design cannot meet the design standards for blank wall articulation, alternative innovative design solutions may be considered for approval by the Planning Director.
- c. Buildings over 150 feet in length shall provide façade variations that visually separate the individual units. This can be accomplished through measures such as window arrangement and size variation, Balcony arrangement, unit entrance design, roof variation, material changes, and/or offset wall planes.
- d. Residential building entrances shall be at or slightly above grade and shall be highly visible and architecturally treated as prominent pedestrian entrances through a combination of at least five (5) of the following features: (i) decorative pedestrian lighting/soffits; (ii) architectural details carried through to upper stories; (iii) covered porches, canopies, awnings or sunshades; (iv) archways; (v) transom windows; (vi) terraced or raised planters that can be utilized as seat walls; (vii) common outdoor seating enhanced with specialty details, paving, landscaping or water features; (viii) double doors; (ix) stoops or stairs; and/or (x) contrasting pavement from the primary sidewalk.
- e. To provide a level of comfort and security for residents on the first floor of residential buildings, the first floor shall be visually and physically separated from the sidewalk. Examples include increasing the setback, installing additional landscaping, raising or lowering the first floor or other methods.
- f. Where ground floor connection to units is not possible and a shared or common entry is used, a transition from the street to the entry itself is provided to create a unique sense of entry for pedestrians. The ground level transitions are thoughtfully designed and incorporated into the overall character of the building and include any / all the following: changes in grade or setback, stairs, low masonry walls, ornamental railing, changes in paving material, additional landscaping or other methods.
- g. Buildings are placed to present a front or side façade to all network required streets (public or private).
- h. Buildings front a minimum of 50% of the total network required street frontage on the Site (exclusive of driveways, pedestrian access, points, accessible open space, tree save or natural areas, tree replanting areas and storm water facilities).
- i. Parking lot areas are not located between any building and any network required public or private street however, parking lot areas may be located to the side as generally depicted on the Rezoning Plan.
- j. Provide usable and accessible open space at a minimum of 1 square foot/100 square feet gross floor area or 1 square feet 200 square feet lot area, whichever is greater, incorporating seating, plantings and/or other amenities.
- k. Internal sidewalk connections shall be provided between buildings and from buildings to all publicly accessible on-site facilities (parking areas, bicycle facilities, open space, etc.) and abutting or adjacent parks, greenways, bikeways, trails, developments and transit stops. Internal sidewalks shall be hard-surfaced and at least 5 feet in width unless connecting to four unit or less.
- l. Fences or walls used for screening shall be constructed in a durable fashion of brick, stone, other finished masonry materials, wood split-rail, metal or other materials specifically designed as fencing materials.
- m. Service equipment such as dumpsters, refuse areas, recycling and storage are screened from view from public streets with materials and design to be compatible with principal structures. Such design includes a minimum of 20% Preferred Exterior Building

- Materials or a Class B buffer not less than 10 feet in depth at all above grade perimeter not paved for access.
- n. All rooftop mechanical equipment on buildings shall be screened from public view from below by integrating the equipment into the building and roof design to the maximum extent feasible, using parapet walls or similar architectural treatments.
- o. Ventilation grates or emergency exit doors located at the first floor level in the building facade oriented to any public street must be decorative.
- p. For flat roofs, a parapet extends above the roof plane and include an element that provides a visual termination of the façade. The parapet extends far enough above the roof plane that all mechanical equipment is concealed from views extending to the far edge of any adjacent ROW.
- q. For pitched roofs (not including details that may include crickets, towers or other elements that slope back to the primary roof) the minimum (4:12), excluding buildings with a flat roof and parapet walls.

**7. Environmental Features:**

- a. The Site shall comply with the Charlotte City Council approved and adopted Post Construction Stormwater Ordinance.
- b. The location, size, and type of storm water management system depicted on the Rezoning Plan are subject to review and approval as part of the full development plan submittal and are not implicitly approved with this rezoning petition. Adjustments may be necessary in order to accommodate actual storm water treatment requirements and natural site discharge points.
- c. The Site shall comply with the Tree Ordinance.

**8. Lighting:**

- a. All new attached and detached lighting shall be fully shielded downwardly directed and full cut off fixture type lighting excluding lower, decorative lighting that may be installed along the driveways, sidewalks, and parking areas.
- b. Detached lighting on the Site, except streetlights located along public streets, will be limited to 22 feet in height.

**9. Amendments to the Rezoning Plan:**

- a. Future amendments to the Rezoning Plan (which includes these Development Standards) may be applied for by the then Owner or Owners of the applicable development area or portion of the Site affected by such amendment in accordance with the provisions herein and of Chapter 6 of the Ordinance.

**10. Binding Effect of the Rezoning Application:**

- a. If this Rezoning Petition is approved, all conditions applicable to the development of the Site imposed under the Rezoning Plan will, unless amended in the manner provided herein and under the Ordinance, be binding upon and inure to the benefit of the Petitioner and subsequent owners of the Site or Development Areas, as applicable, and their respective heirs, devisees, personal representatives, successors in interest or assigns.

KEY MAP

SEAL

**NOT FOR  
CONSTRUCTION**

PROJECT

**YWCA & HOUSING  
PARTNERSHIP**

REZONING

RZP-2020-050

CHARLOTTE, NC

LANDDESIGN PROJ.#	1020038
-------------------	---------

**REVISION / ISSUANCE**

NO.	DESCRIPTION	DATE
1	INITIAL SUBMITTAL	03.06.20
2	PER CITY COMMENTS	05.11.20
3	PER CITY COMMENTS	06.22.20

DESIGNED BY: JRY  
DRAWN BY: JRY  
CHECKED BY: KST

SCALE: NORTH

VERT: N/A  
HORZ: NTS

(NOT TO SCALE)

SHEET TITLE

**DEVELOPMENT STANDARDS**

SHEET NUMBER

**RZ-4**