

Charlotte Planning Department
APPROVED BY CITY COUNCIL
 RZP-2021-174
 Approved: 03/27/2022

VICINITY MAP
 SCALE: N.T.S.


LEGEND

- DEVELOPMENT AREA 1A
- DEVELOPMENT AREA 1B
- DEVELOPMENT AREA 2
- DEVELOPMENT AREA 3
- DEVELOPMENT AREA 4
- TREE SAVE
- PROPERTY LINE
- RIGHT-OF-WAY LINE
- LOT LINE
- SETBACK LINE
- EASEMENT LINE
- BUFFER LINE
- ROAD CENTERLINE
- DEV. AREA 2 EXISTING BUILDINGS
- DEV. AREA 2 ADDITIONAL BUILDINGS

SITE DATA TABLE

LOCATION: 901 STERLING LANE, PINEVILLE, NC 28134
 (PARCEL #: 20511201, 20511224, 20511225, 20511699)

ITEM	PROVIDED
TOTAL SITE AREA	36.06 ACRES
EXISTING ZONING	B-2(CD), R-4, R-12MF
PROPOSED ZONING	UR-2(CD), UR-C(CD)
EXISTING USE	VACANT
PROPOSED USE	DEV. AREA 1A & 1B: RECREATIONAL AREA DEV. AREA 2: UP TO 133 SINGLE FAMILY ATTACHED (TOWNHOME) UNITS DEV. AREA 3: UP TO 80 SINGLE FAMILY ATTACHED (DUPLX) UNITS DEV. AREA 4: RELIGIOUS INSTITUTION OR UP TO 20 SINGLE FAMILY ATTACHED (DUPLX) UNITS
MAX. BUILDING HEIGHT	40'
PARKING	PER CITY OF CHARLOTTE ZONING ORDINANCE
OPEN SPACE	400 SQ-FT PRIVATE OPEN SPACE PER LOT
TREE SAVE REQUIRED	5.41 ACRES (15% OF SITE)
TREE SAVE PROPOSED	3.24 ACRES
TREE MITIGATION REQUIRED	3.26 ACRES (REPLANT OR PAY IN LIEU)

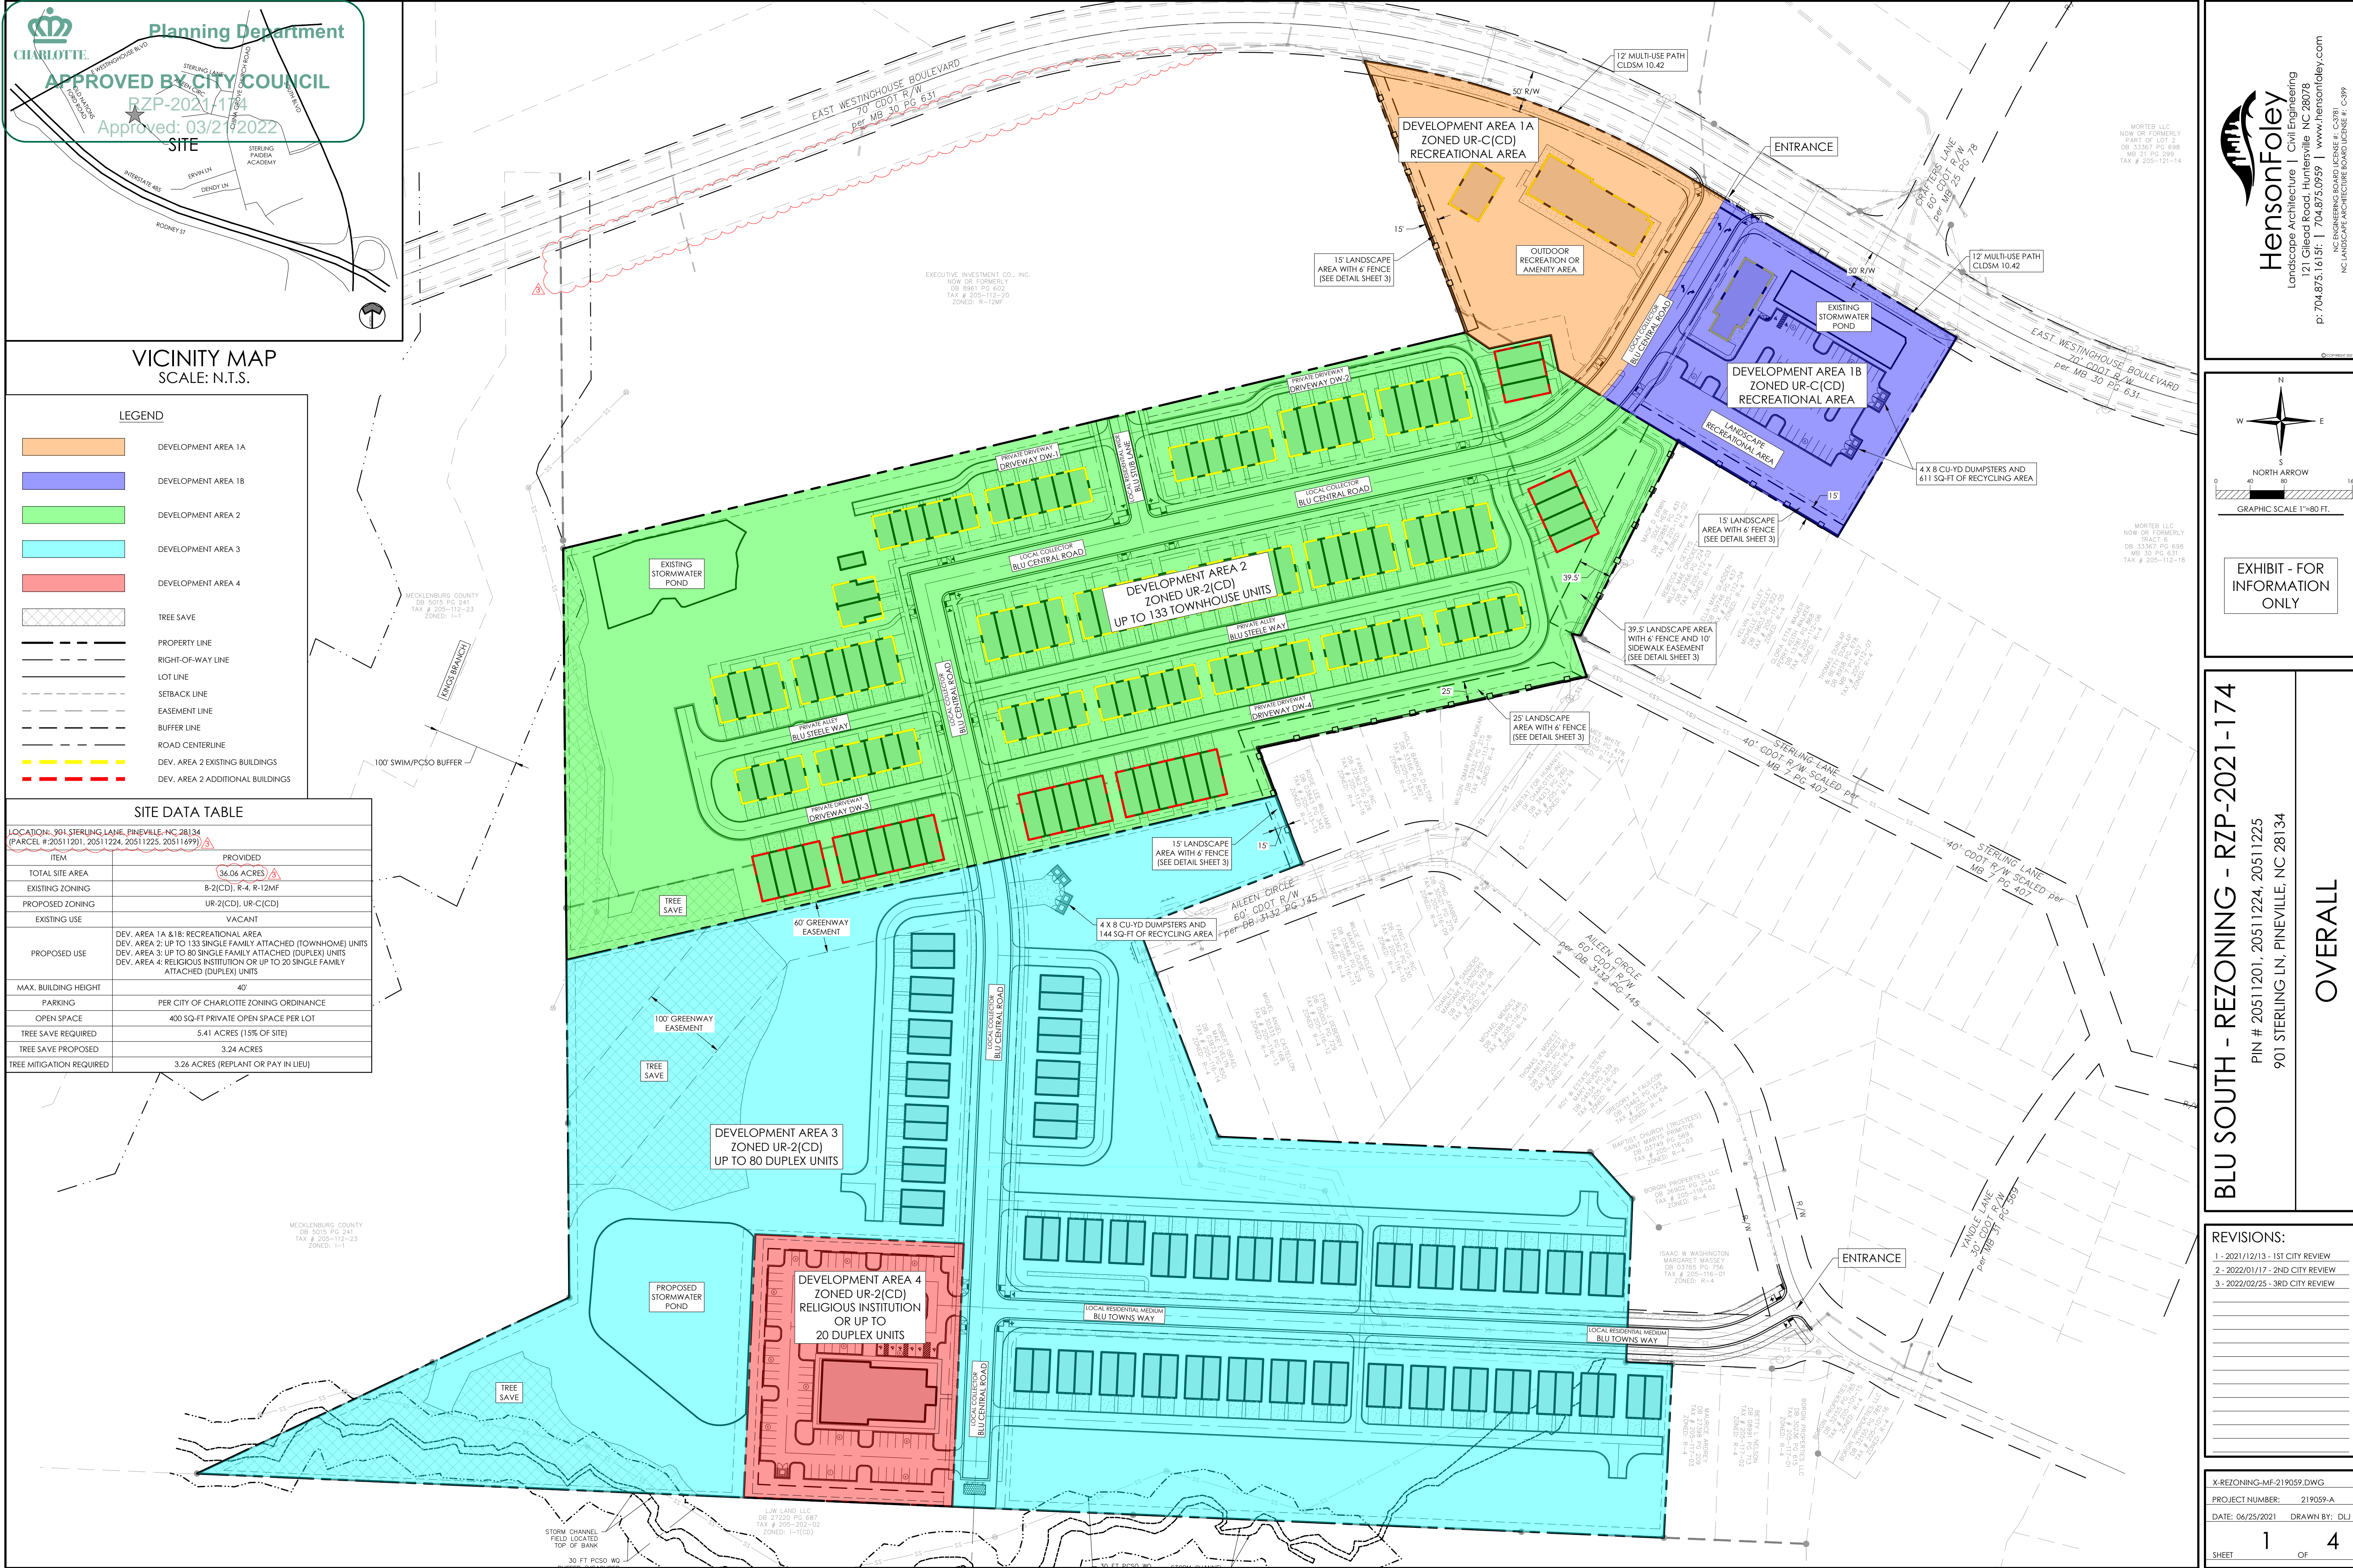

HensonFoley
 Landscape Architecture | Civil Engineering
 121 Glead Road, Huntersville, NC 28078
 p: 704.875.1615 | www.hensonfoley.com
 NC ENGINEERING BOARD LICENSE #: C0981
 NC LANDSCAPE ARCHITECTURE BOARD LICENSE #: C-999


N
 W E
 NORTH ARROW
 GRAPHIC SCALE 1"=80 FT.
 EXHIBIT - FOR INFORMATION ONLY

BLU SOUTH - REZONING - RZP-2021-174
 PIN # 20511201, 20511224, 20511225
 901 STERLING LN, PINEVILLE, NC 28134
OVERALL


REVISIONS:

1 - 2021/12/13 - 1ST CITY REVIEW
2 - 2022/01/17 - 2ND CITY REVIEW
3 - 2022/02/25 - 3RD CITY REVIEW


X-REZONING-MF-219059.DWG
 PROJECT NUMBER: 219059-A
 DATE: 06/25/2021 DRAWN BY: DLI
 SHEET 1 OF 4

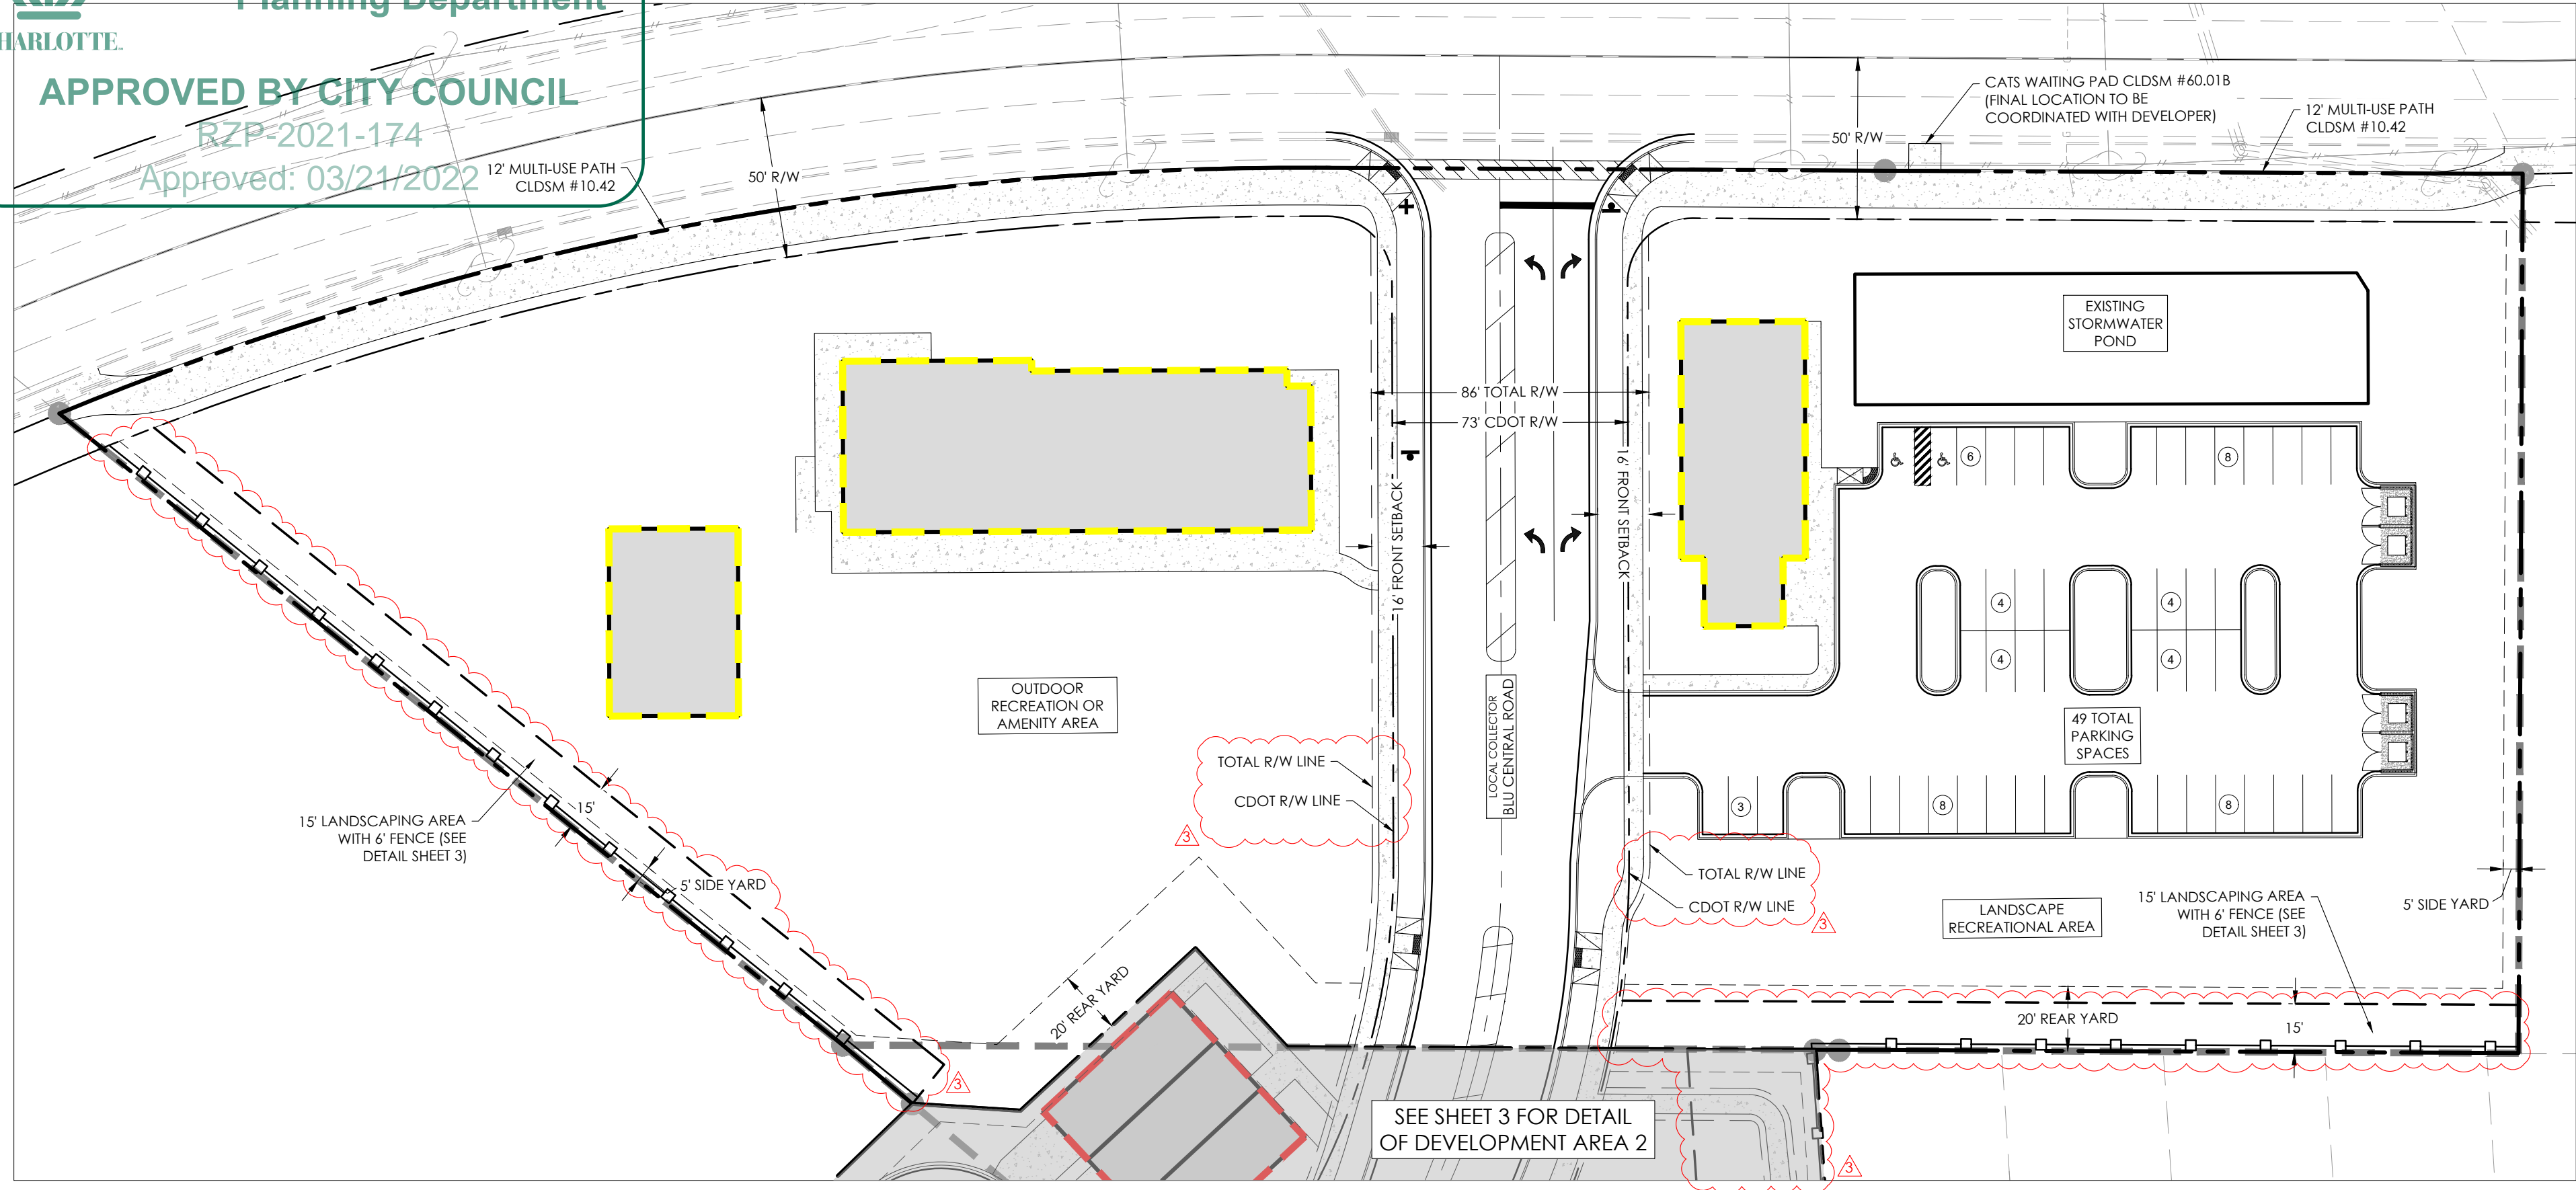

DEVELOPMENT AREA 1

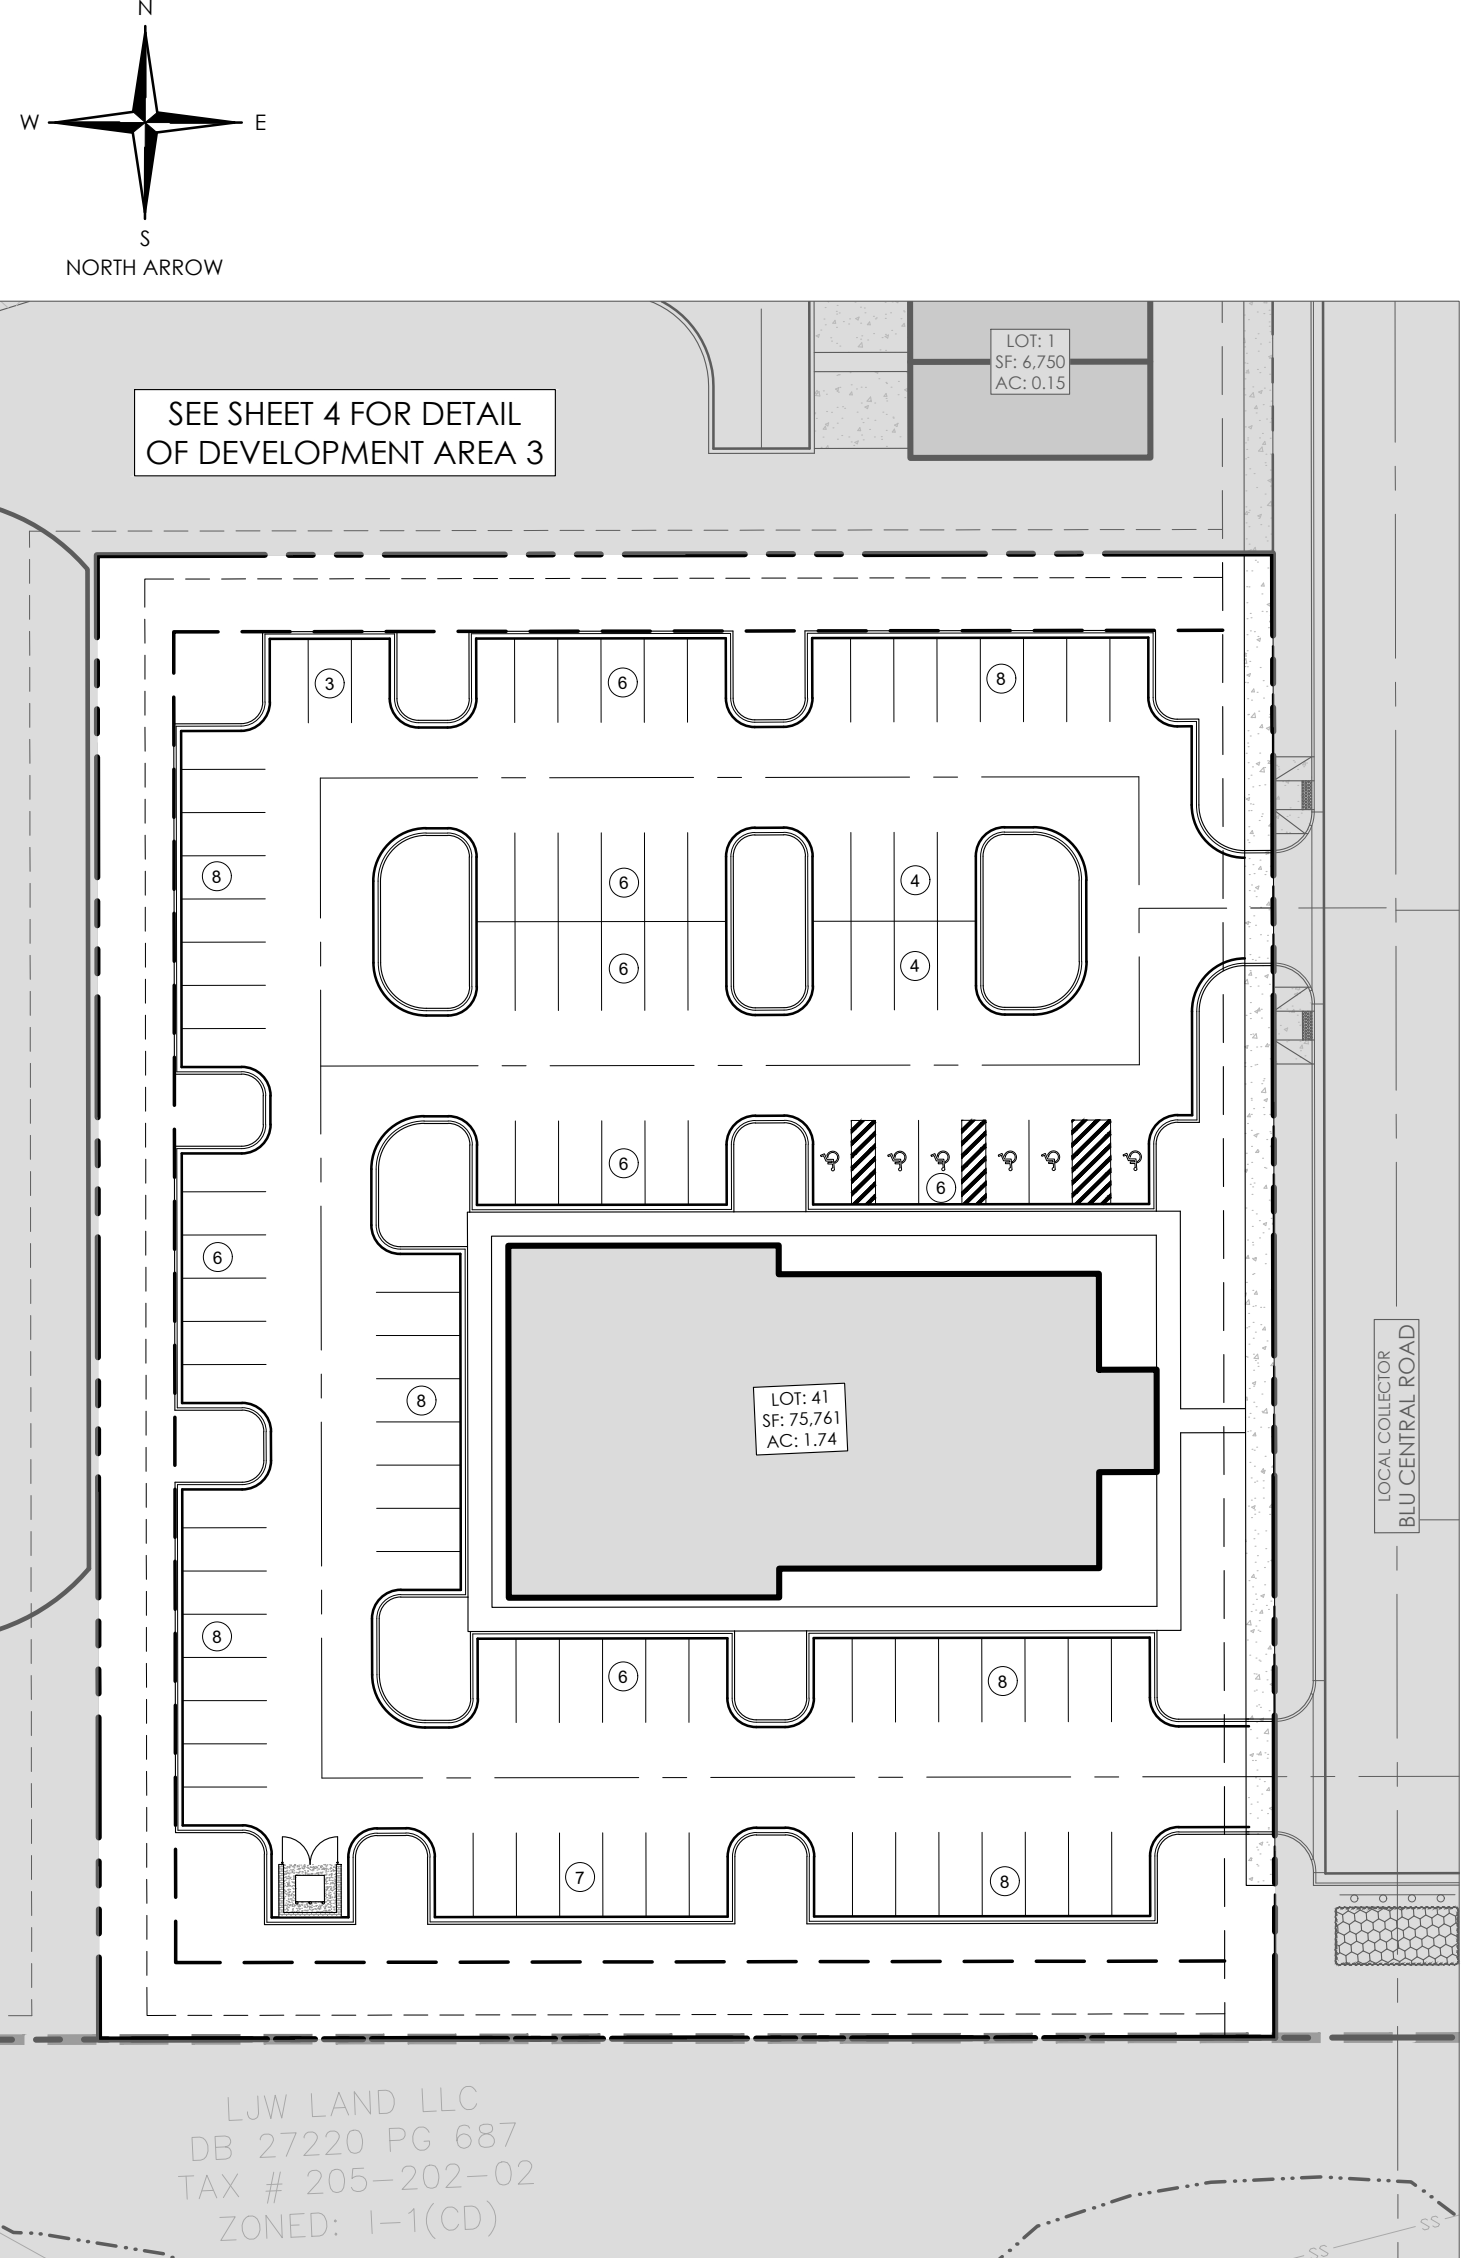


DEVELOPMENT AREA 4 (OPTION 1)

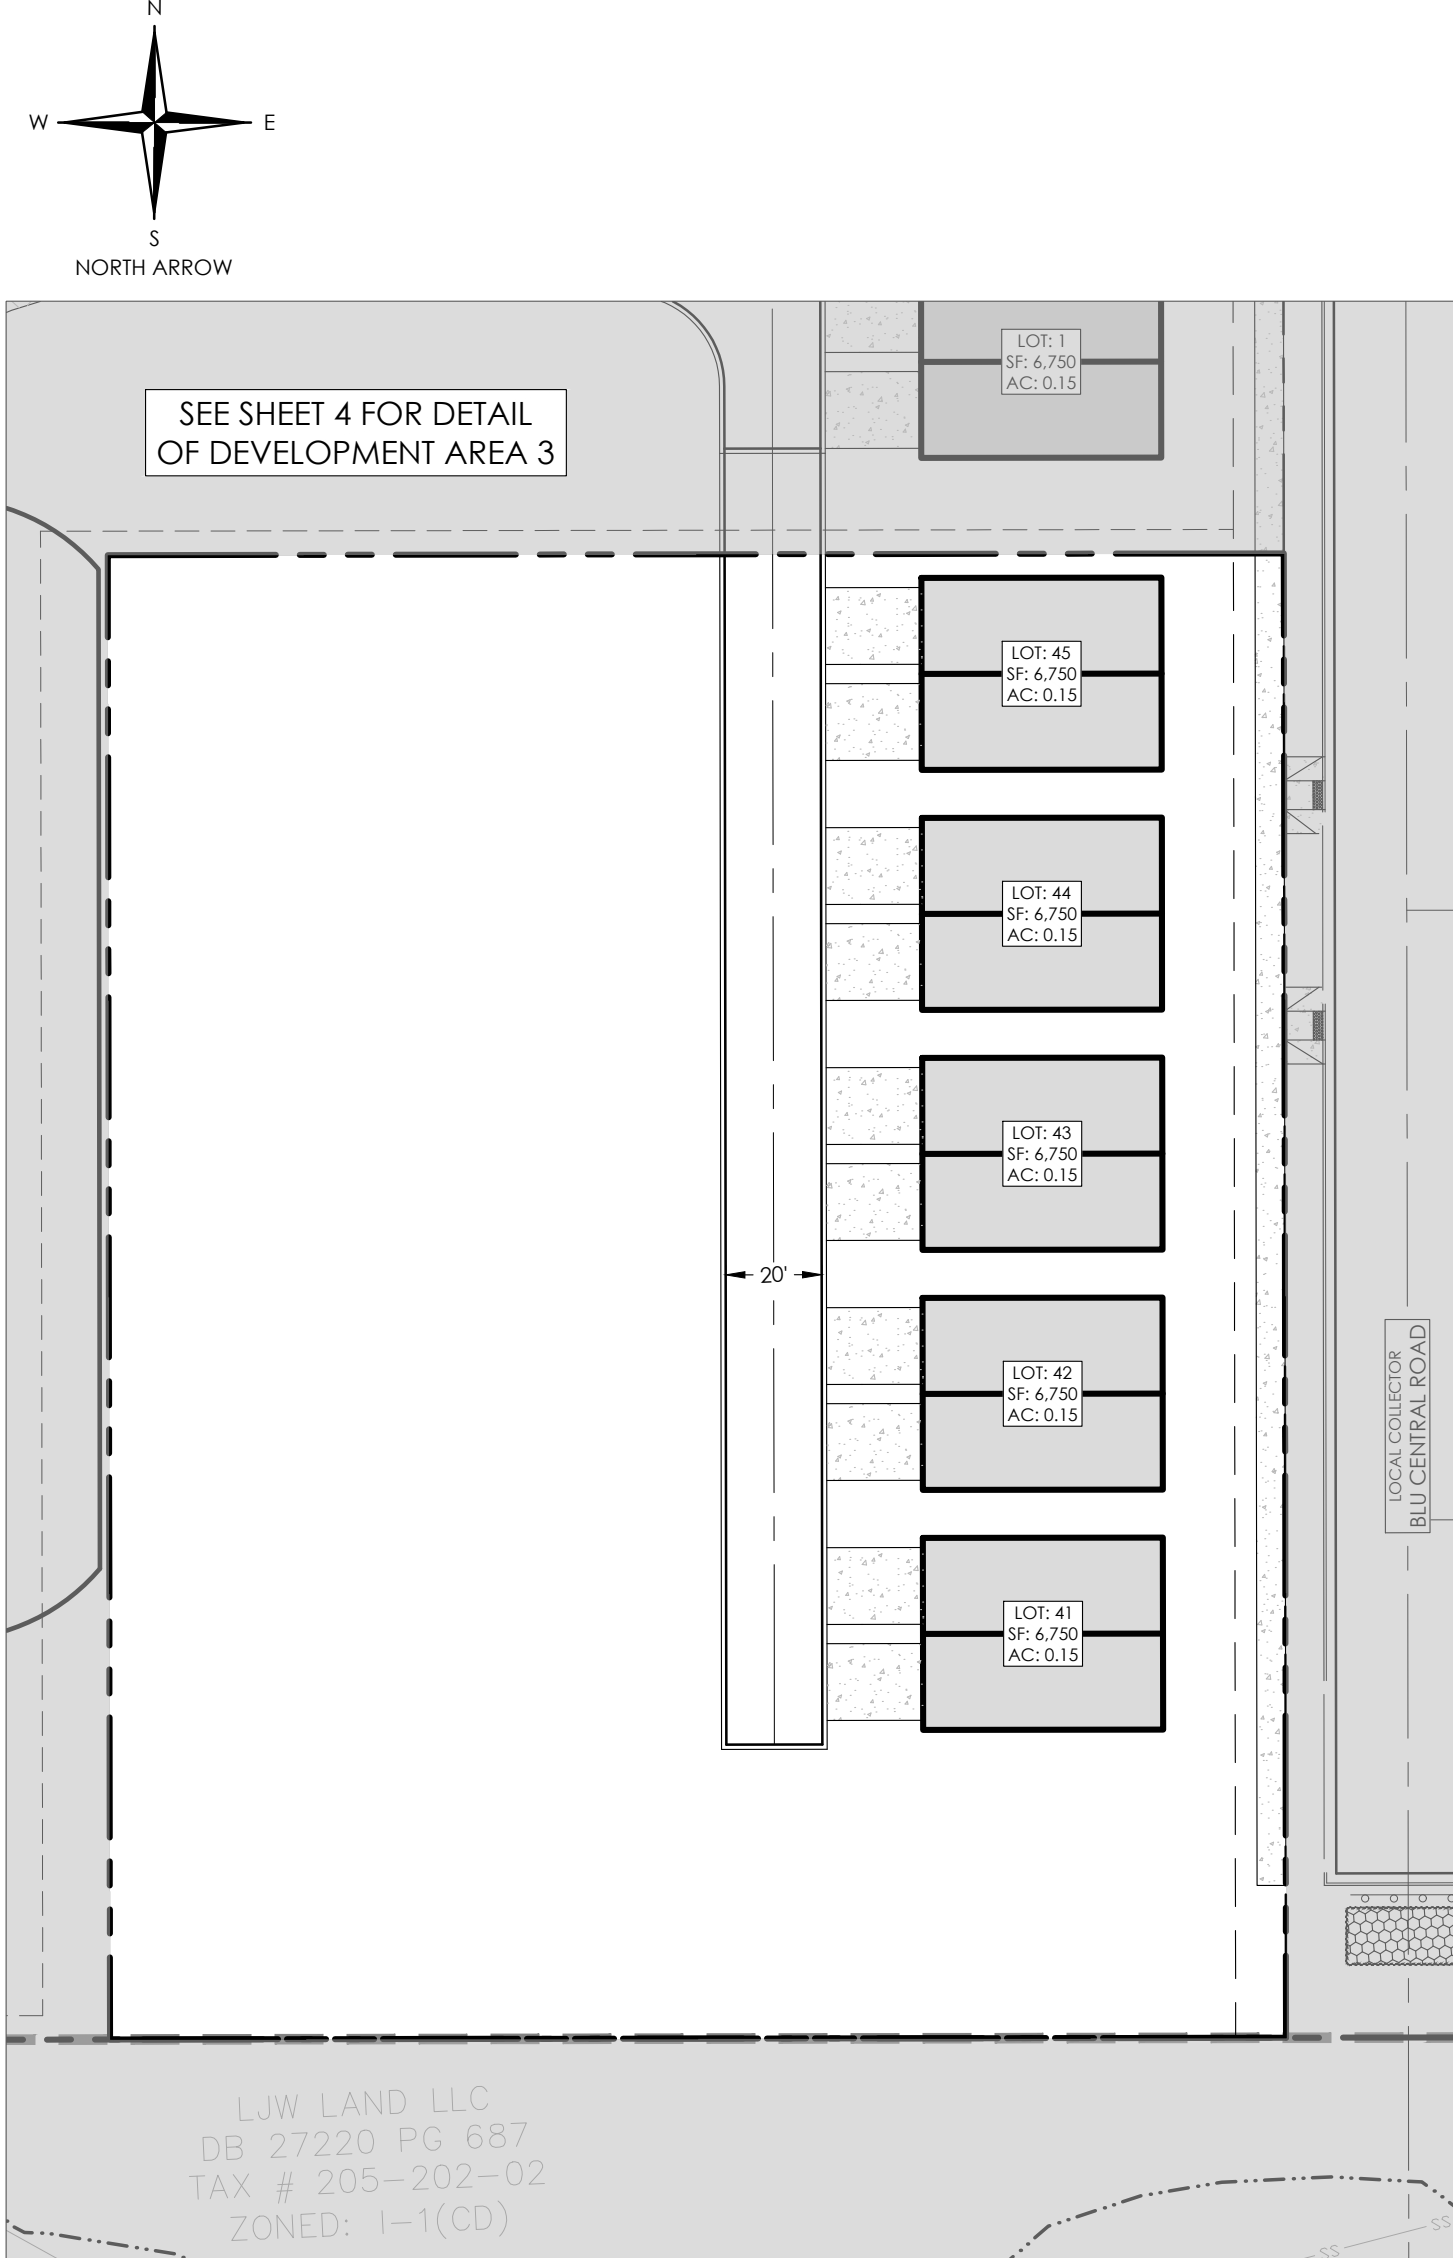

DEVELOPMENT AREA 4 (OPTION 2)

LEGEND

	DEVELOPMENT AREA 1A
	DEVELOPMENT AREA 1B
	DEVELOPMENT AREA 2
	DEVELOPMENT AREA 3
	DEVELOPMENT AREA 4
	TREE SAVE
	PROPERTY LINE
	RIGHT-OF-WAY LINE
	LOT LINE
	SETBACK LINE
	EASEMENT LINE
	BUFFER LINE
	ROAD CENTERLINE
	DEV. AREA 2 EXISTING BUILDINGS
	DEV. AREA 2 ADDITIONAL BUILDINGS

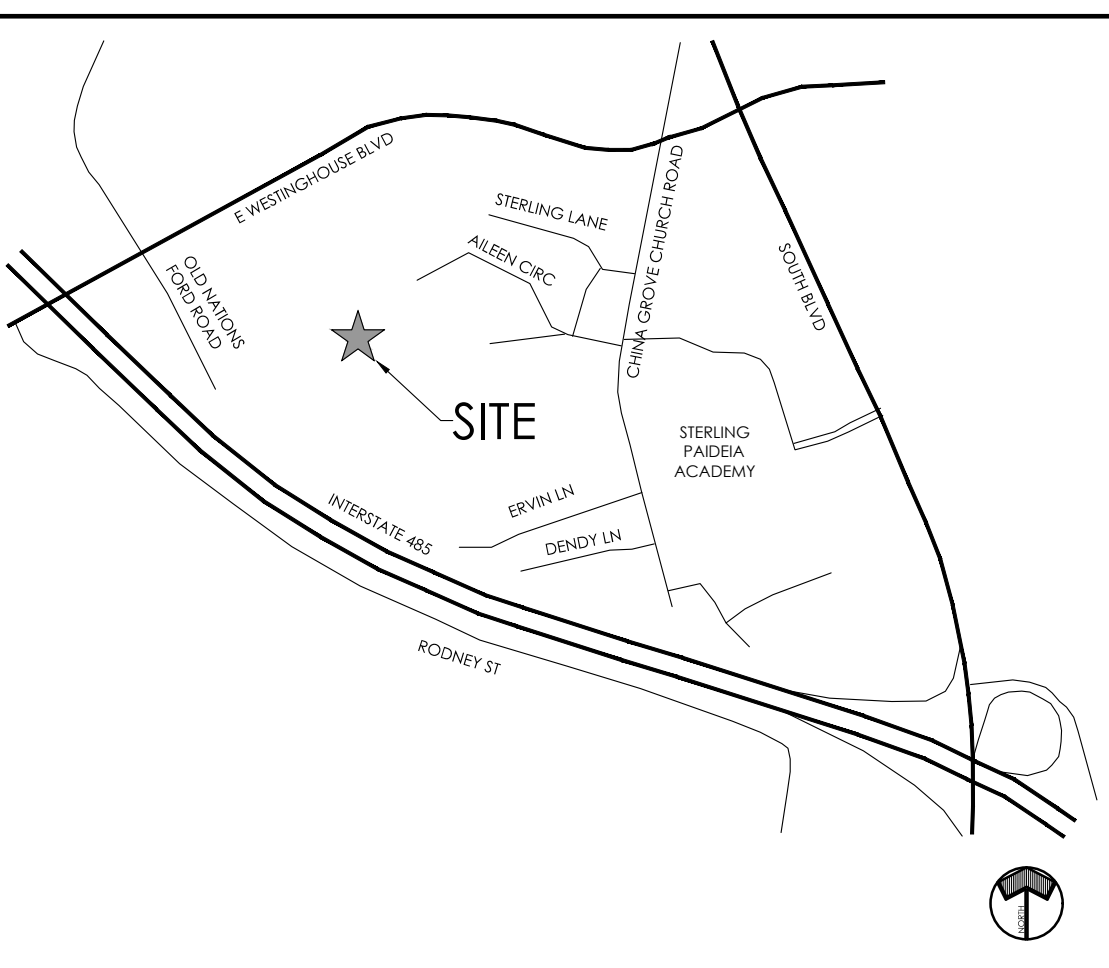

VICINITY MAP
SCALE: N.T.S.


- A. GENERAL PROVISIONS**
- THESE DEVELOPMENT STANDARDS FORM A PART OF THE ZONING PLAN ASSOCIATED WITH THE REZONING PETITION FILED BY BLU SOUTH LLC (THE "PETITIONER") TO ACCOMMODATE A MULTI-USE DEVELOPMENT ON THAT APPROXIMATELY 36.06 ACRE SITE LOCATED ON EAST WESTINGHOUSE BOULEVARD, BLU CENTRAL ROAD AND AILEEN CIRCLE, WHICH SITE IS MORE PARTICULARLY DEPICTED ON THE REZONING PLAN (THE "SITE"). THE SITE IS COMPRISED OF TAX PARCEL NOS. 205-11225, 205-11224, 205-11201 AND 205-116-99.
 - FOR ENTITLEMENT PURPOSES, THE SITE IS DIVIDED INTO FIVE SEPARATE DEVELOPMENT AREAS THAT ARE DESIGNATED ON THE REZONING PLAN AS DEVELOPMENT AREA 1A, DEVELOPMENT AREA 1B, DEVELOPMENT AREA 2, DEVELOPMENT AREA 3 AND DEVELOPMENT AREA 4. ANY REFERENCE HEREIN TO THE SITE SHALL BE DEEMED TO INCLUDE DEVELOPMENT AREA 1A, DEVELOPMENT AREA 1B, DEVELOPMENT AREA 2, DEVELOPMENT AREA 3 AND DEVELOPMENT AREA 4 UNLESS OTHERWISE NOTED HEREIN.
 - THE DEVELOPMENT AND USE OF THE SITE WILL BE GOVERNED BY THE REZONING PLAN, THESE DEVELOPMENT STANDARDS AND THE APPLICABLE PROVISIONS OF THE CITY OF CHARLOTTE ZONING ORDINANCE (THE "ORDINANCE").
 - UNLESS THE REZONING PLAN OR THESE DEVELOPMENT STANDARDS ESTABLISH MORE STRINGENT STANDARDS, THE REGULATIONS ESTABLISHED UNDER THE ORDINANCE FOR THE UR-C ZONING DISTRICT SHALL GOVERN THE DEVELOPMENT AND USE OF THOSE PORTIONS OF THE SITE DESIGNATED AS DEVELOPMENT AREA 1A AND DEVELOPMENT AREA 1B.
 - UNLESS THE REZONING PLAN OR THESE DEVELOPMENT STANDARDS ESTABLISH MORE STRINGENT STANDARDS, THE REGULATIONS ESTABLISHED UNDER THE ORDINANCE FOR THE UR-2 ZONING DISTRICT SHALL GOVERN THE DEVELOPMENT AND USE OF THOSE PORTIONS OF THE SITE DESIGNATED AS DEVELOPMENT AREA 2, DEVELOPMENT AREA 3 AND DEVELOPMENT AREA 4.
 - THE DEVELOPMENT AND USES DEPICTED ON THE REZONING PLAN ARE SCHEMATIC IN NATURE AND ARE INTENDED TO DEPICT THE GENERAL ARRANGEMENT OF USES AND IMPROVEMENTS ON THE SITE. ACCORDINGLY, THE LOCATION, SIZES OF THE USES, IMPROVEMENTS AND SITE ELEMENTS DEPICTED ON THE REZONING SITE PLAN AS WELL AS THE INTERNAL STREETS, ALLEYS, DRIVES AND PARKING AREAS ARE SCHEMATIC IN NATURE AND, SUBJECT TO THE TERMS OF THESE DEVELOPMENT STANDARDS AND THE ORDINANCE, ARE SUBJECT TO MINOR ALTERATIONS OR MODIFICATIONS DURING THE DESIGN DEVELOPMENT AND CONSTRUCTION DOCUMENT PHASES.
 - THE SITE SHALL BE CONSIDERED TO BE A PLANNED/UNIFIED DEVELOPMENT. THEREFORE, SIDE AND REAR YARDS, BUFFERS, BUILDING HEIGHT SEPARATION REQUIREMENTS AND OTHER SIMILAR ZONING STANDARDS SHALL NOT BE REQUIRED INTERNALLY BETWEEN IMPROVEMENTS, USES AND OTHER SITE ELEMENTS LOCATED ON THE SITE. FURTHERMORE, PETITIONER RESERVES THE RIGHT TO SUBDIVIDE PORTIONS OR ALL OF THE SITE AND TO CREATE LOTS WITHIN THE INTERIOR OF THE SITE WITHOUT REGARD TO ANY SUCH INTERNAL SEPARATION STANDARDS AND PUBLIC/PRIVATE STREET FRONTAGE REQUIREMENTS, PROVIDED, HOWEVER, THAT THE DEVELOPMENT OF THE SITE SHALL BE REQUIRED TO MEET ANY APPLICABLE SETBACK, SIDE YARD AND REAR YARD AND LANDSCAPE AREA REQUIREMENTS WITH RESPECT TO THE EXTERIOR BOUNDARIES OF THE SITE.
 - FUTURE AMENDMENTS TO THE REZONING PLAN AND/OR THESE DEVELOPMENT STANDARDS MAY BE APPLIED FOR BY THE THEN OWNER OR OWNERS OF THE SITE IN ACCORDANCE WITH THE PROVISIONS OF SECTION 6.207 OF THE ORDINANCE.
- B. PERMITTED USES/DEVELOPMENT LIMITATIONS**
- DEVELOPMENT AREA 1A AND DEVELOPMENT AREA 1B**
 - SUBJECT TO THE LIMITATIONS SET OUT HEREIN, THOSE PORTIONS OF THE SITE DESIGNATED AS DEVELOPMENT AREA 1A AND DEVELOPMENT AREA 1B MAY ONLY BE DEVOTED TO THE USES SET OUT BELOW, TOGETHER WITH ANY INCIDENTAL OR ACCESSORY USES ASSOCIATED THEREWITH THAT ARE PERMITTED UNDER THE ORDINANCE IN THE UR-C ZONING DISTRICT.
 - INDOOR RECREATION, INCLUDING, WITHOUT LIMITATION, A FITNESS CENTER.
 - OUTDOOR RECREATION, INCLUDING, WITHOUT LIMITATION, A SWIMMING POOL, PUTTING GREENS AND SPORT COURTS.
 - OFFICE USES, INCLUDING RESIDENTIAL SALES AND LEASING OFFICES.
 - NEIGHBORHOOD FOOD AND BEVERAGE SERVICE, AS DEFINED IN THE ORDINANCE. NEIGHBORHOOD FOOD AND BEVERAGE SERVICE IS A USE LIMITED TO THE SERVING OF ICE CREAM, YOGURT, COFFEE, JUICES, AND SIMILAR ITEMS ALONG WITH ITEMS SUCH AS BAGELS, MUFFINS, AND PASTRIES PROVIDED THE FOLLOWING RESTRICTIONS APPLY: THE USE WILL BE LIMITED TO 1,800 SQUARE FEET; PROVIDES NO ON-PREMISE COOKING OF FOOD; WILL NOT SELL BEER, WINE OR ALCOHOLIC BEVERAGES AND DOES NOT HAVE A DRIVE THROUGH WINDOW.
 - MOBILE FOOD VENDING SERVICE.
 - OUTDOOR FRESH PRODUCE STANDS AND MOBILE PRODUCE MARKET.
 - BICYCLE SHARING STATION AND SERVICE.
 - DEVELOPMENT AREA 1A AND DEVELOPMENT AREA 1B COMBINED MAY CONTAIN A TOTAL MAXIMUM OF FOUR PRINCIPAL BUILDINGS.
 - A TOTAL MAXIMUM OF 24,000 SQUARE FEET OF GROSS FLOOR AREA MAY BE DEVELOPED AND LOCATED ON DEVELOPMENT AREA 1A AND DEVELOPMENT AREA 1B.
 - IN LIEU OF THE USES DESCRIBED ABOVE, DEVELOPMENT AREA 1A MAY BE DEVOTED TO AN ACCESSORY AMENITY FOR THE RESIDENTIAL USES LOCATED ON THE SITE AT THE OPTION OF PETITIONER.
 - DEVELOPMENT AREA 2**
 - THAT PORTION OF THE SITE DESIGNATED AS DEVELOPMENT AREA 2 ON THE REZONING PLAN MAY ONLY BE DEVOTED TO SINGLE FAMILY ATTACHED DWELLING UNITS, TOGETHER WITH ANY INCIDENTAL OR ACCESSORY USES ASSOCIATED THEREWITH THAT ARE PERMITTED UNDER THE ORDINANCE IN THE UR-2 ZONING DISTRICT.
 - A MAXIMUM OF 133 SINGLE FAMILY ATTACHED DWELLING UNITS MAY BE DEVELOPED AND LOCATED ON DEVELOPMENT AREA 2.
 - DEVELOPMENT AREA 3**
 - THAT PORTION OF THE SITE DESIGNATED AS DEVELOPMENT AREA 3 ON THE REZONING PLAN MAY ONLY BE DEVOTED TO SINGLE FAMILY ATTACHED DWELLING UNITS LOCATED IN TWO UNIT BUILDINGS, TOGETHER WITH ANY INCIDENTAL OR ACCESSORY USES ASSOCIATED THEREWITH THAT ARE PERMITTED UNDER THE ORDINANCE IN THE UR-2 ZONING DISTRICT.
 - A MAXIMUM OF 80 SINGLE FAMILY ATTACHED DWELLING UNITS LOCATED IN TWO UNIT BUILDINGS MAY BE DEVELOPED AND LOCATED ON DEVELOPMENT AREA 3.
 - DEVELOPMENT AREA 4**
 - THAT PORTION OF THE SITE DESIGNATED AS DEVELOPMENT AREA 4 ON THE REZONING PLAN MAY ONLY BE DEVOTED TO ONE OF THE USES SET OUT BELOW, TOGETHER WITH ANY INCIDENTAL OR ACCESSORY USES ASSOCIATED THEREWITH THAT ARE PERMITTED UNDER THE ORDINANCE IN THE UR-2 ZONING DISTRICT.
 - RELIGIOUS INSTITUTION.
 - A MAXIMUM OF 20 SINGLE FAMILY ATTACHED DWELLING UNITS LOCATED IN TWO UNIT BUILDINGS.
- C. TRANSPORTATION**
- VEHICULAR ACCESS SHALL BE AS GENERALLY DEPICTED ON THE REZONING PLAN. THE PLACEMENT AND CONFIGURATION OF THE VEHICULAR ACCESS POINTS ARE SUBJECT TO ANY MINOR MODIFICATIONS REQUIRED TO ACCOMMODATE FINAL SITE AND CONSTRUCTION PLANS AND DESIGNS AND TO ANY ADJUSTMENTS REQUIRED FOR APPROVAL BY THE CHARLOTTE DEPARTMENT OF TRANSPORTATION ("CDOT").
 - THE SITE WILL BE SERVED BY INTERNAL PUBLIC STREETS AND INTERNAL PRIVATE ALLEYS AS SHOWN ON THE REZONING PLAN. THE ALIGNMENTS AND CONFIGURATIONS OF THE INTERNAL PUBLIC STREETS AND INTERNAL PRIVATE ALLEYS MAY BE MODIFIED BY PETITIONER TO ACCOMMODATE CHANGES IN TRAFFIC PATTERNS, LOT LOCATIONS AND ANY ADJUSTMENTS REQUIRED FOR APPROVAL BY CDOT.
 - INTERNAL SIDEWALKS AND PEDESTRIAN CONNECTIONS SHALL BE PROVIDED ON THE SITE AS GENERALLY DEPICTED ON THE REZONING PLAN. THE INTERNAL SIDEWALKS MAY MEANDER TO SAVE EXISTING TREES.
 - PETITIONER WILL DEDICATE VIA FEE SIMPLE CONVEYANCE ANY ADDITIONAL RIGHT-OF-WAY INDICATED ON THE REZONING PLAN AS RIGHT-OF-WAY TO BE DEDICATED, AND THE ADDITIONAL RIGHT-OF-WAY WILL BE DEDICATED PRIOR TO THE ISSUANCE OF THE FIRST CERTIFICATE OF OCCUPANCY FOR A NEW DWELLING UNIT CONSTRUCTED ON DEVELOPMENT AREA 3 OR DEVELOPMENT AREA 4. PETITIONER WILL PROVIDE A PERMANENT SIDEWALK EASEMENT FOR ANY OF THE PROPOSED SIDEWALKS LOCATED ALONG THE PUBLIC STREETS LOCATED OUTSIDE OF THE RIGHT-OF-WAY. THE PERMANENT SIDEWALK EASEMENT WILL BE LOCATED A MINIMUM OF TWO (2) FEET BEHIND THE SIDEWALK WHERE FEASIBLE.
 - ALL TRANSPORTATION IMPROVEMENTS SET OUT IN THIS SECTION C OF THE DEVELOPMENT STANDARDS SHALL BE CONSTRUCTED AND APPROVED PRIOR TO THE ISSUANCE OF THE FIRST CERTIFICATE OF OCCUPANCY FOR A NEW DWELLING UNIT CONSTRUCTED ON DEVELOPMENT AREA 3 OR DEVELOPMENT AREA 4.
 - ALL PUBLIC ROADWAY IMPROVEMENTS WILL BE SUBJECT TO THE STANDARDS AND CRITERIA OF CDOT AND NCDOT AS APPLICABLE. TO THE ROADWAY IMPROVEMENTS WITHIN THEIR RESPECTIVE ROAD SYSTEM AUTHORITY. IT IS UNDERSTOOD THAT SUCH IMPROVEMENTS MAY BE UNDERTAKEN BY PETITIONER ON ITS OWN OR IN CONJUNCTION WITH OTHER DEVELOPMENT OR ROADWAY PROJECTS TAKING PLACE WITHIN THE BROAD SOUTHWESTERN MECKLENBURG AREA, BY WAY OF A PRIVATE/PUBLIC PARTNERSHIP EFFORT OR OTHER PUBLIC SECTOR PROJECT SUPPORT.
 - SUBJECT TO THE APPROVAL OF CDOT AND ANY OTHER GOVERNMENTAL AGENCIES, PETITIONER SHALL PRIOR TO THE ISSUANCE OF A CERTIFICATE OF OCCUPANCY FOR A NEW DWELLING UNIT CONSTRUCTED ON DEVELOPMENT AREA 3 OR DEVELOPMENT AREA 4, CONSTRUCT AN ADA COMPLIANT BUS WAITING PAD PER LAND DEVELOPMENT STANDARD 60.01B ON THE SITE'S FRONTAGE ON EAST WESTINGHOUSE BOULEVARD. THE EXACT LOCATION OF THE WAITING PAD SHALL BE DETERMINED DURING THE SITE DESIGN AND PERMITTING PROCESS, AND THE WAITING PAD SHALL BE LOCATED ENTIRELY WITHIN RIGHT OF WAY. IN THE EVENT THAT PETITIONER CANNOT OBTAIN ALL APPROVALS AND PERMITS REQUIRED TO CONSTRUCT THE WAITING PAD, THEN PETITIONER SHALL HAVE NO OBLIGATION TO CONSTRUCT THE WAITING PAD. CATS SHALL BE RESPONSIBLE FOR THE INSTALLATION AND MAINTENANCE OF A BENCH OR SHELTER ON THE WAITING PAD.
 - A VEHICULAR CONNECTION TO THE WESTERN END OF AILEEN COURT AND A VEHICULAR CONNECTION TO STERLING LAKE WILL NOT BE REQUIRED.
- D. ARCHITECTURAL STANDARDS**
- THE MAXIMUM HEIGHT OF ANY BUILDING LOCATED ON DEVELOPMENT AREA 1 SHALL BE 40 FEET.
 - THE MAXIMUM HEIGHT OF ANY DWELLING UNIT LOCATED ON DEVELOPMENT AREA 2 SHALL BE 40 FEET.
 - THE MAXIMUM HEIGHT OF ANY DWELLING UNIT LOCATED ON DEVELOPMENT AREA 3 SHALL BE 40 FEET.
 - THE MAXIMUM HEIGHT OF ANY DWELLING UNIT LOCATED ON DEVELOPMENT AREA 4 SHALL BE 40 FEET.
 - THE ARCHITECTURAL STANDARDS SET OUT BELOW SHALL APPLY TO ANY DWELLING UNITS LOCATED ON DEVELOPMENT AREA 3 OR DEVELOPMENT AREA 4.
 - EACH DWELLING UNIT SHALL HAVE A GARAGE.
 - THE DWELLING UNITS WILL BE REAR OR ALLEY LOADED DWELLING UNITS, AND THE GARAGES SHALL BE ACCESSED FROM THE INTERNAL ALLEYS.
 - PITCHED ROOFS, IF PROVIDED, SHALL BE SYMMETRICALLY SLOPED NO LESS THAN 4:12, EXCEPT THAT ROOFS FOR PORCHES AND ATTACHED SHEDS MAY BE NO LESS THAN 2:12 UNLESS A FLAT ROOF ARCHITECTURAL STYLE IS EMPLOYED.
 - ALL CORNER OR END SINGLE FAMILY ATTACHED DWELLING UNITS THAT FACE A PUBLIC OR PRIVATE STREET SHALL EITHER HAVE A PORCH OR STOOP THAT WRAPS A PORTION OF THE FRONT AND SIDE OF THE UNIT OR PROVIDE BLANK WALL PROVISIONS THAT LIMIT THE MAXIMUM BLANK WALL EXPANSE TO 10 FEET ON ALL BUILDING LEVELS.
 - WALKWAYS SHALL BE PROVIDED TO CONNECT ALL RESIDENTIAL ENTRANCES TO SIDEWALKS ALONG PUBLIC OR PRIVATE STREETS.
- E. STREETScape AND BUFFERS**
- PETITIONER SHALL INSTALL A MINIMUM 8 FOOT WIDE PLANTING STRIP AND A MINIMUM 12 FOOT WIDE MULTI-USE PATH ALONG THE SITE'S FRONTAGE ON EAST WESTINGHOUSE BOULEVARD. PETITIONER CAN EXPAND THE EXISTING SIDEWALK TO MEET THIS REQUIREMENT.
 - PERIMETER LANDSCAPE AREAS SHALL BE PROVIDED ON THOSE PORTIONS OF THE SITE'S EXTERIOR BOUNDARY LINES THAT ARE MORE PARTICULARLY DEPICTED ON THE REZONING PLAN. THESE LANDSCAPE AREAS SHALL MEET THE STANDARDS SET OUT ON THE REZONING PLAN.
- F. ENVIRONMENTAL**
- THE PETITIONER SHALL COMPLY WITH THE CHARLOTTE CITY COUNCIL APPROVED AND ADOPTED POST CONSTRUCTION CONTROLS ORDINANCE.
 - THE LOCATION, SIZE AND TYPE OF STORM WATER MANAGEMENT SYSTEMS DEPICTED ON THE REZONING PLAN ARE SUBJECT TO REVIEW AND APPROVAL AS PART OF THE FULL DEVELOPMENT PLAN SUBMITTAL AND ARE NOT IMPLICITLY APPROVED WITH THIS REZONING. ADJUSTMENTS MAY BE NECESSARY IN ORDER TO ACCOMMODATE ACTUAL STORM WATER TREATMENT REQUIREMENTS AND NATURAL SITE DISCHARGE POINTS.
 - DEVELOPMENT OF THE SITE SHALL COMPLY WITH THE TREE ORDINANCE.
 - SOLID WASTE DISPOSAL SHALL COMPLY WITH THE CITY CODE.
- G. GREENWAY**
- PRIOR TO THE ISSUANCE OF THE FIRST CERTIFICATE OF OCCUPANCY FOR A NEW DWELLING UNIT CONSTRUCTED ON DEVELOPMENT AREA 3 OR ON DEVELOPMENT AREA 4, PETITIONER SHALL GRANT A 60 FOOT WIDE PERPETUAL, NON-EXCLUSIVE EASEMENT TO MECKLENBURG COUNTY (THE "EASEMENT") WITHIN THAT PORTION OF THE OPEN SPACE AREA DEPICTED ON THE REZONING PLAN. THE PURPOSE OF THE EASEMENT IS TO ACCOMMODATE A FUTURE ACCESS TRAIL TO THE KINGS BRANCH GREENWAY LOCATED TO THE WEST OF THE SITE FROM THE INTERNAL PUBLIC STREET DESIGNATED AS BLU CENTRAL ROAD TO BE CONSTRUCTED AND MAINTAINED BY MECKLENBURG COUNTY.
 - THE TREES LOCATED WITHIN THE EASEMENT SHALL COUNT TOWARDS THE SITE'S MINIMUM TREE SAVE REQUIREMENTS, AND THE EASEMENT SHALL COUNT TOWARDS THE SITES REQUIRED OPEN SPACE.
- H. BINDING EFFECT OF THE REZONING DOCUMENTS AND DEFINITIONS**
- IF THIS REZONING PETITION IS APPROVED, ALL CONDITIONS APPLICABLE TO THE USE AND DEVELOPMENT OF THE SITE IMPOSED UNDER THESE DEVELOPMENT STANDARDS AND THE REZONING PLAN WILL, UNLESS AMENDED IN THE MANNER PROVIDED UNDER THE ORDINANCE, BE BINDING UPON AND INURE TO THE BENEFIT OF PETITIONER AND THE CURRENT AND SUBSEQUENT OWNERS OF THE SITE AND THEIR RESPECTIVE HEIRS, DEVISEES, PERSONAL REPRESENTATIVES, SUCCESSORS IN INTEREST AND ASSIGNS OF PETITIONER OR THE OWNER OR OWNERS OF THE SITE FROM TIME TO TIME WHO MAY BE INVOLVED IN ANY FUTURE DEVELOPMENT THEREOF.
 - THROUGHOUT THESE DEVELOPMENT STANDARDS, THE TERM "PETITIONER" SHALL BE DEEMED TO INCLUDE THE HEIRS, DEVISEES, PERSONAL REPRESENTATIVES, SUCCESSORS IN INTEREST AND ASSIGNS OF PETITIONER OR THE OWNER OR OWNERS OF THE SITE FROM TIME TO TIME WHO MAY BE INVOLVED IN ANY FUTURE DEVELOPMENT THEREOF.
 - ANY REFERENCE TO THE ORDINANCE HEREIN SHALL BE DEEMED TO REFER TO THE REQUIREMENTS OF THE ORDINANCE IN EFFECT AS OF THE DATE THIS REZONING PETITION IS APPROVED.


HensonFoley
 Landscape Architecture | Civil Engineering
 121 Glead Road, Huntersville, NC 28078
 P: 704.875.1615 | www.hensonfoley.com
 NC ENGINEERING BOARD LICENSE #: C0918
 NC LANDSCAPE ARCHITECTURE BOARD LICENSE #: C-399

0 20 40 80
 GRAPHIC SCALE 1"=40 FT.
EXHIBIT - FOR INFORMATION ONLY

BLU SOUTH - REZONING - RZP-2021-174
 PIN # 20511201, 20511224, 20511225
 901 STERLING LN, PINEVILLE, NC 28134
DEVELOPMENT AREA 1 & 4 AND NOTES


REVISIONS:
 1 - 2021/12/13 - 1ST CITY REVIEW
 2 - 2022/01/17 - 2ND CITY REVIEW
 3 - 2022/02/25 - SRD CITY REVIEW
 X-REZONING-MF-219059.DWG
 PROJECT NUMBER: 219059-A
 DATE: 06/25/2021 DRAWN BY: DLJ
 SHEET **2** OF **4**

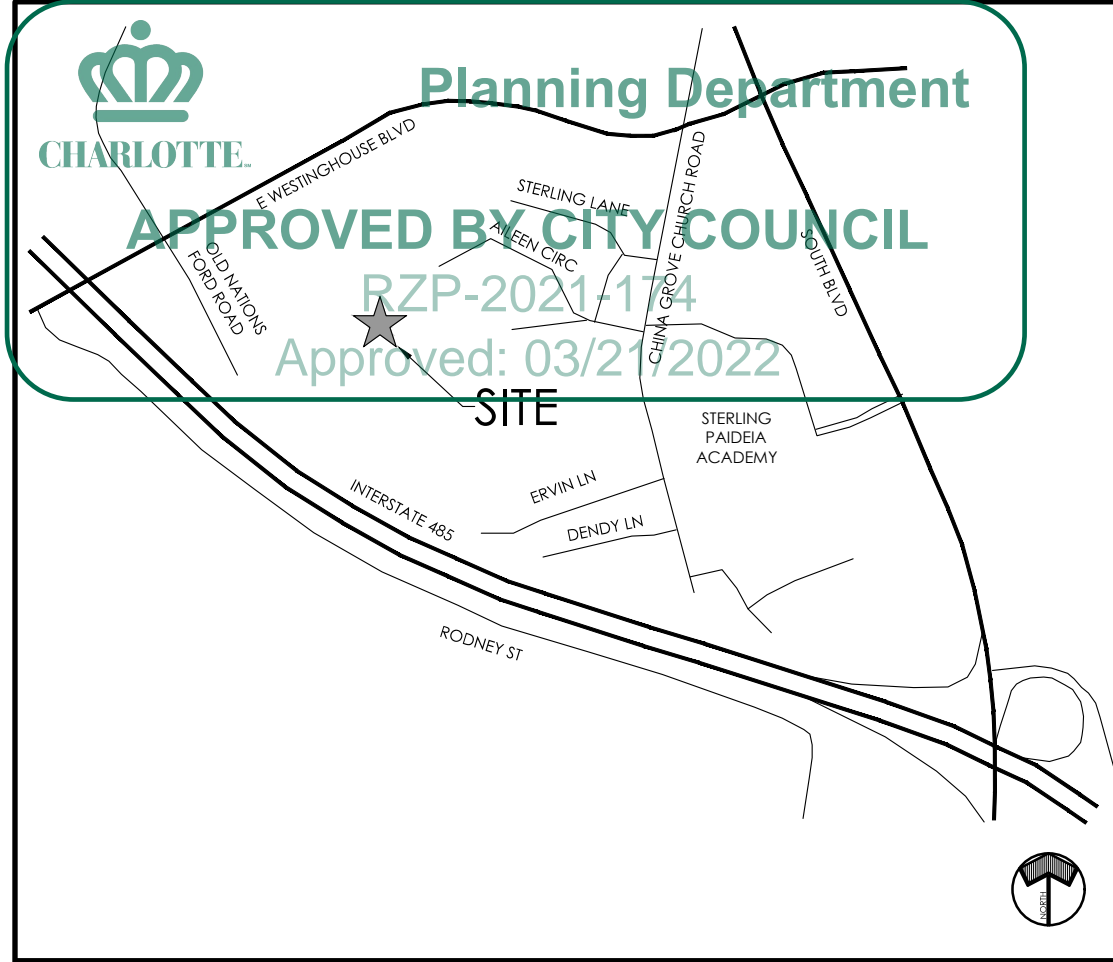



VICINITY MAP
SCALE: N.T.S.

LEGEND


	DEVELOPMENT AREA 1A
	DEVELOPMENT AREA 1B
	DEVELOPMENT AREA 2
	DEVELOPMENT AREA 3
	DEVELOPMENT AREA 4
	TREE SAVE
	PROPERTY LINE
	RIGHT-OF-WAY LINE
	LOT LINE
	SETBACK LINE
	EASEMENT LINE
	BUFFER LINE
	ROAD CENTERLINE
	DEV. AREA 2 EXISTING BUILDINGS
	DEV. AREA 2 ADDITIONAL BUILDINGS

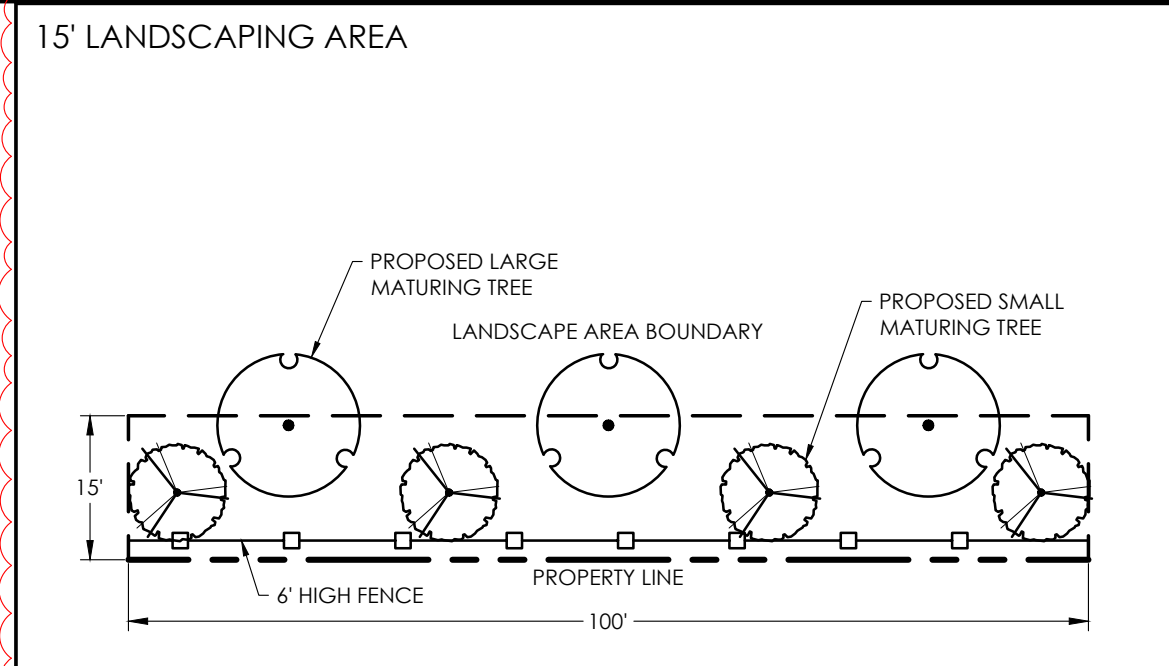

NOTE:
1. 40% OF THE REQUIRED TREES WITHIN THE BUFFER SHALL BE LARGE MATURING TREES.
2. 25% OF ALL TREES WITHIN THE BUFFER SHALL BE EVERGREEN.

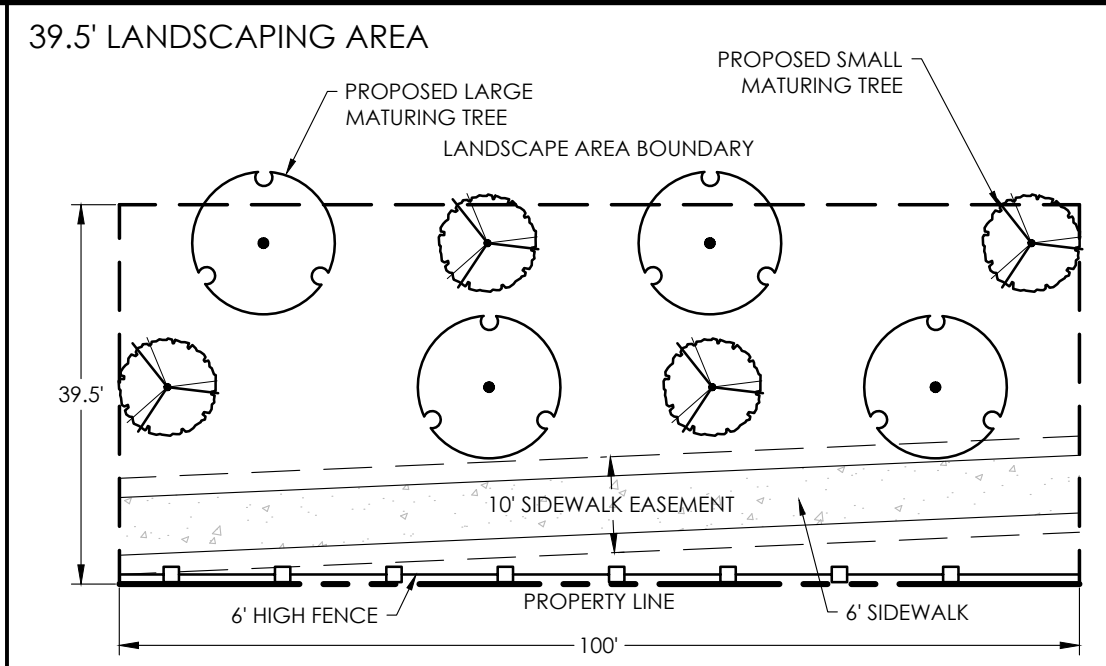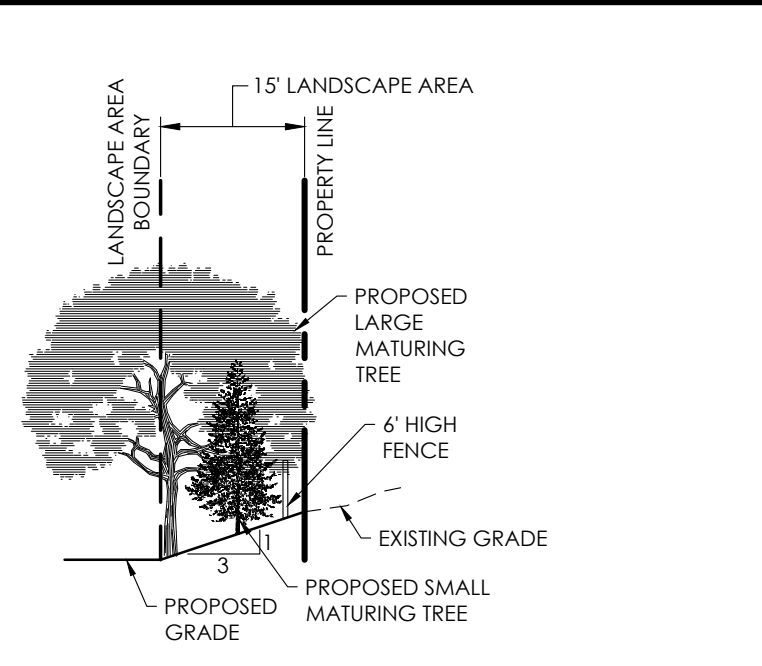

NOTE:
1. 40% OF THE REQUIRED TREES WITHIN THE BUFFER SHALL BE LARGE MATURING TREES.
2. 25% OF ALL TREES WITHIN THE BUFFER SHALL BE EVERGREEN.

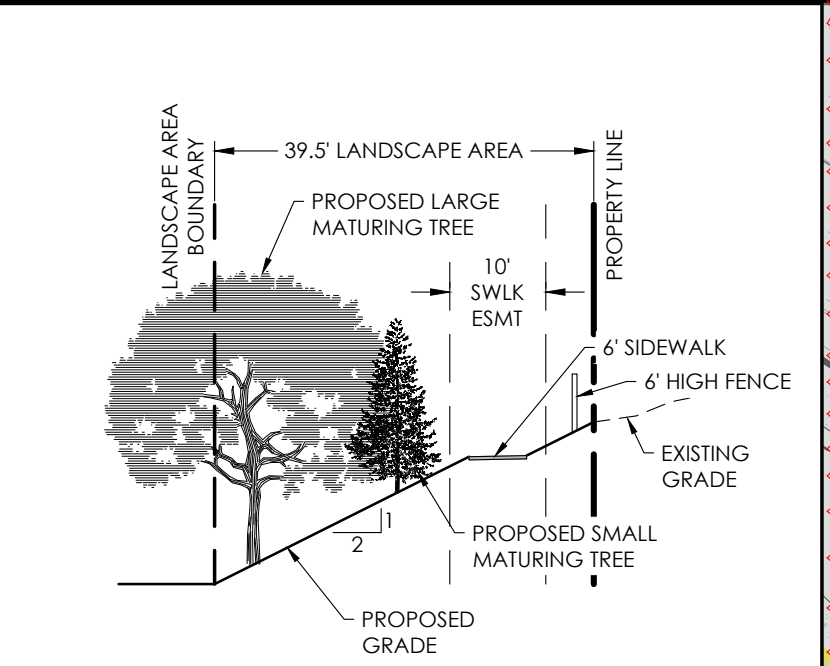

HensonFoley
Landscape Architecture | Civil Engineering
121 Glead Road, Huntersville, NC 28078
p: 704.875.1615 | www.hensonfoley.com
NC ENGINEERING BOARD LICENSE #: C09181
NC LANDSCAPE ARCHITECTURE BOARD LICENSE #: C-999

N
W
E
S
NORTH ARROW
GRAPHIC SCALE 1"=40 FT.

EXHIBIT - FOR INFORMATION ONLY

BLU SOUTH - REZONING - RZP-2021-174
PIN # 20511201, 20511224, 20511225
901 STERLING LN, PINEVILLE, NC 28134
DEVELOPMENT AREA 2

REVISIONS:

1 - 2021/12/13 - 1ST CITY REVIEW
2 - 2022/01/17 - 2ND CITY REVIEW
3 - 2022/02/25 - 3RD CITY REVIEW

X-REZONING-MF-219059.DWG
PROJECT NUMBER: 219059-A
DATE: 06/25/2021 DRAWN BY: DLJ

SHEET **3** OF **4**

