

REZONING LEGEND

EXISTING ROW

PROPERTY LINE




SETBACK

30' POST CONSTRUCTION BUFFER


PROPOSED ACCESS LOCATION

PROPOSED STUB LOCATION

PROPOSED DEVELOPMENT AREA

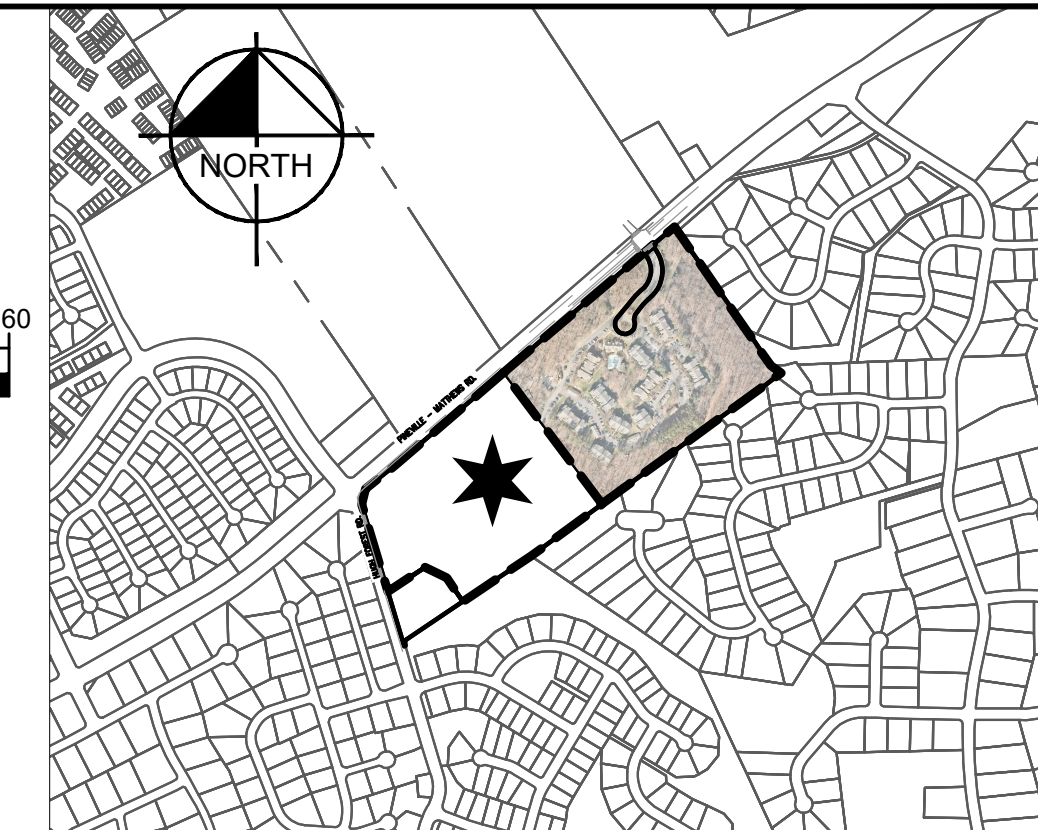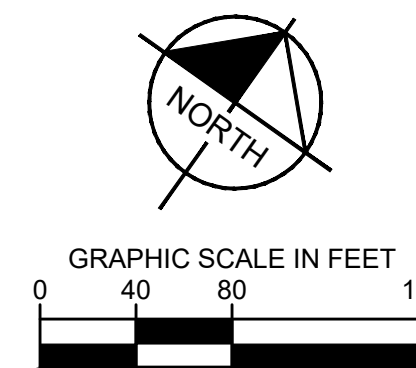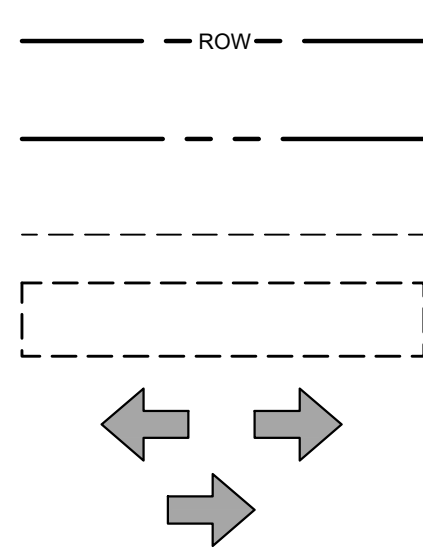

SITE LOCATION MAP
1"=1000'

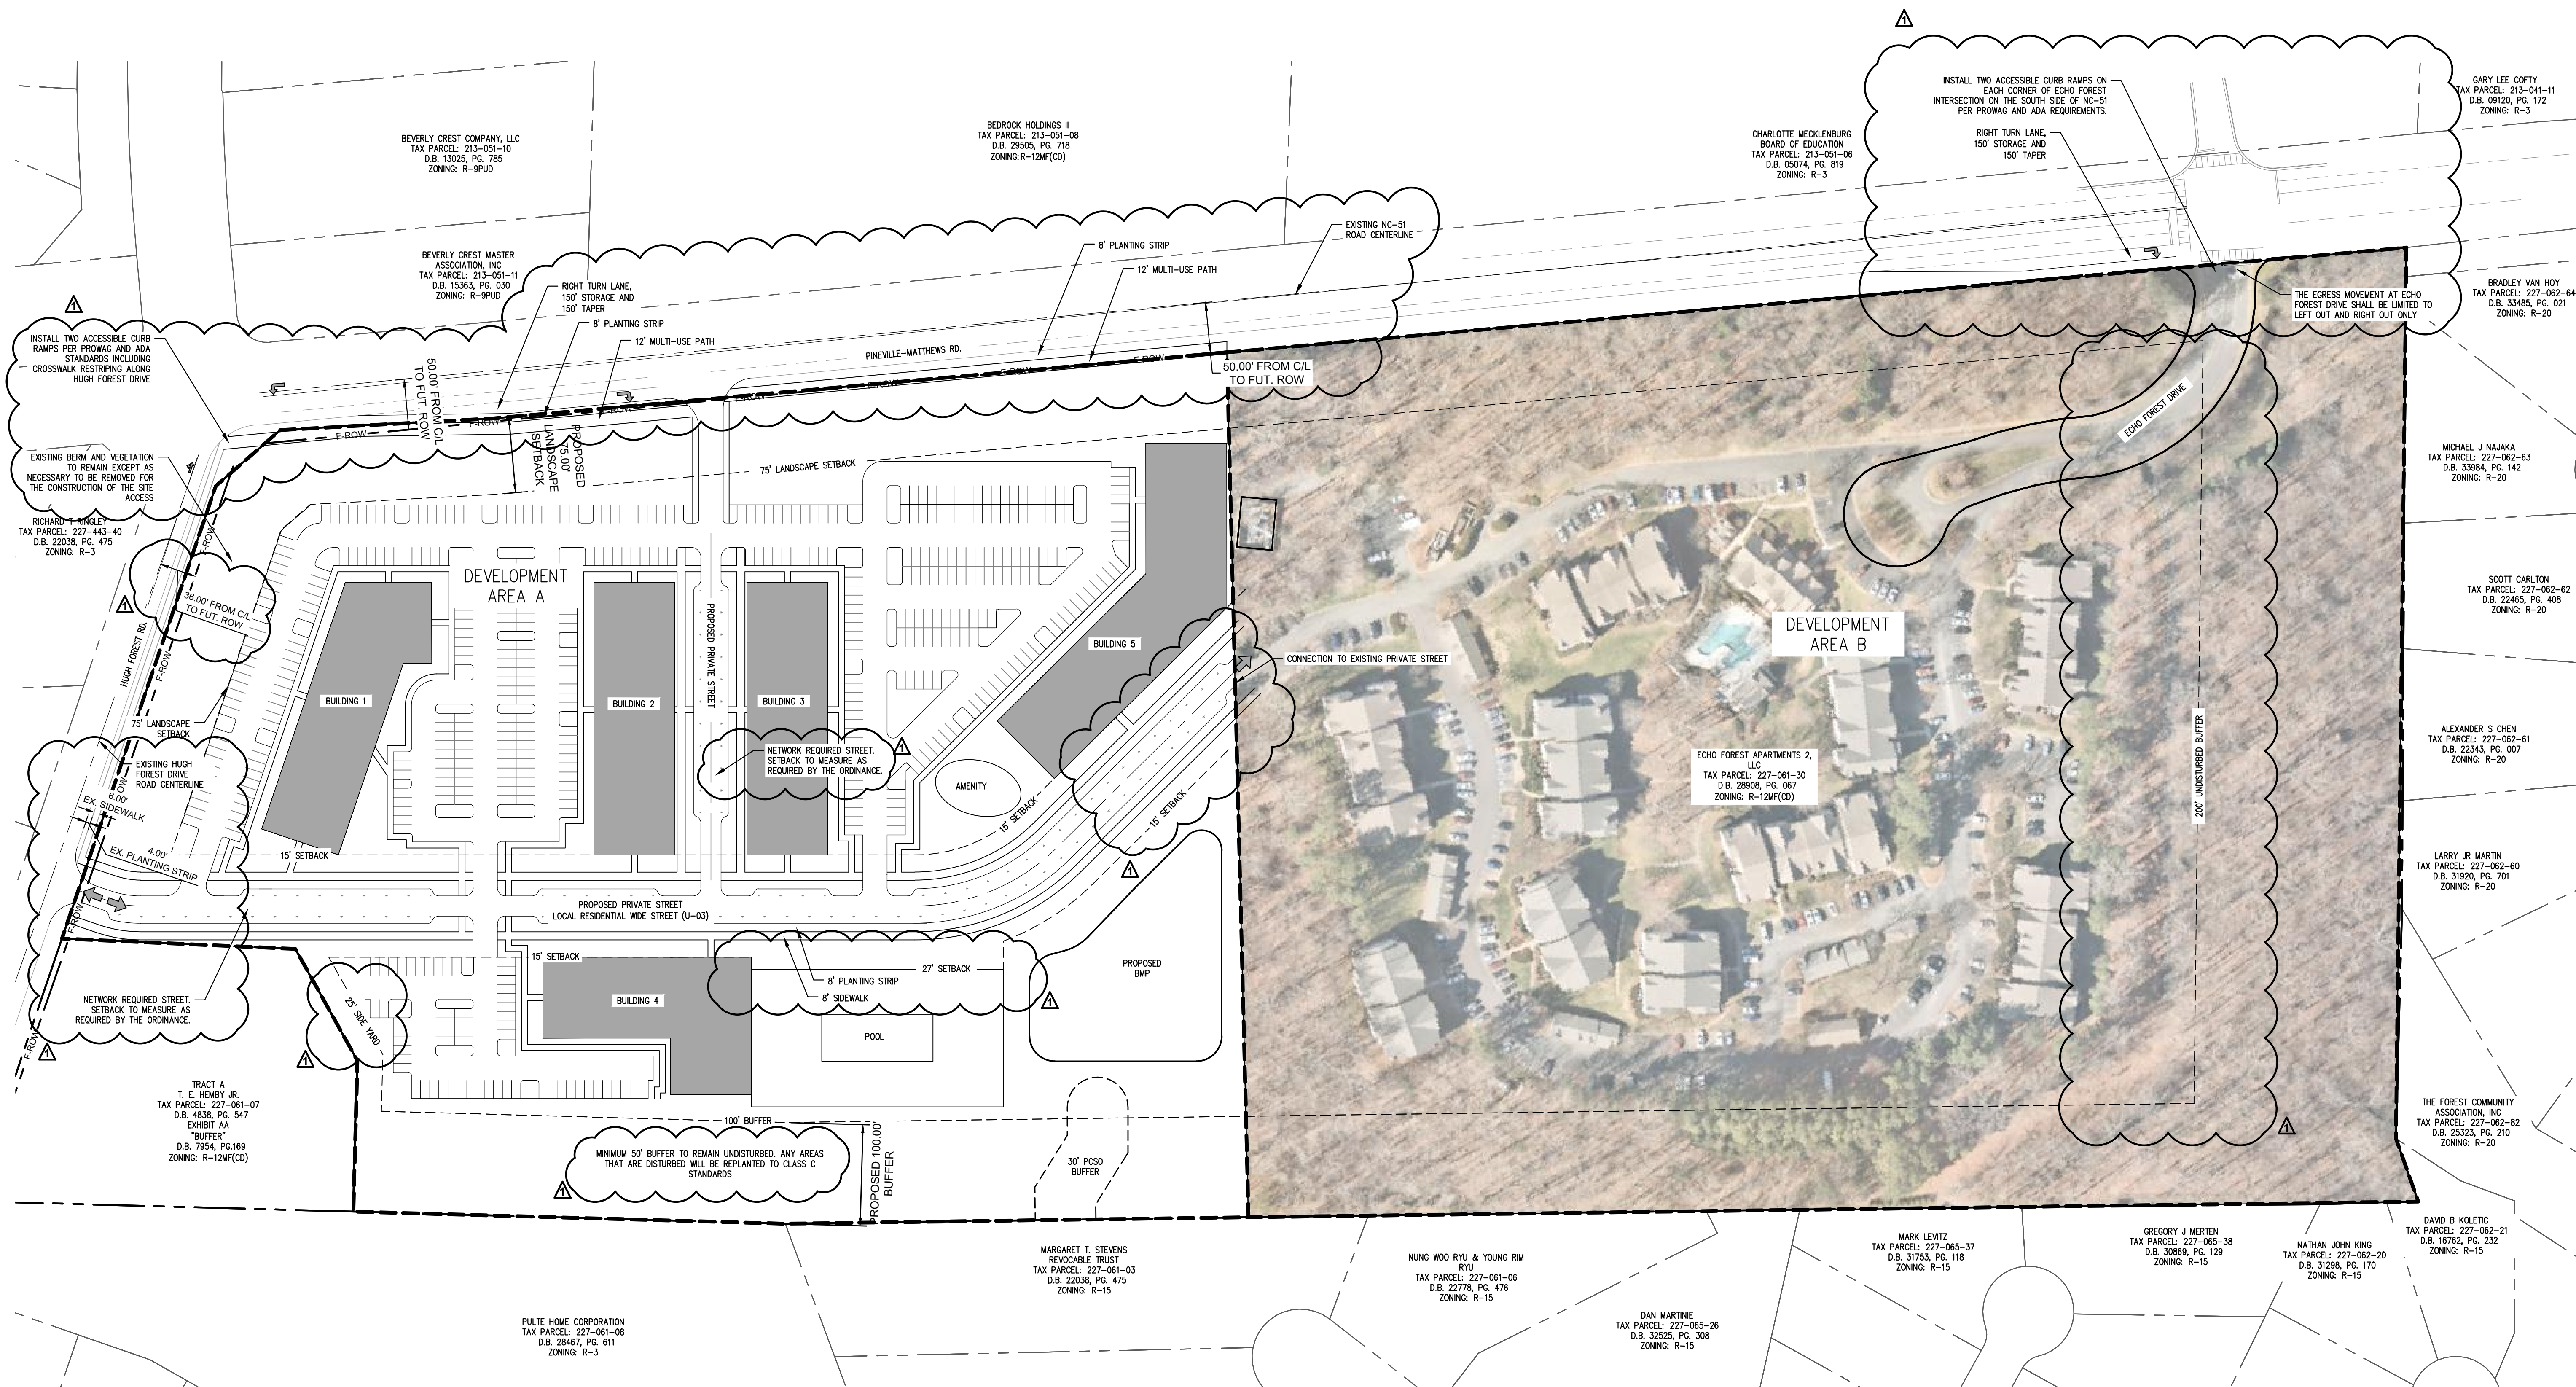

Kimley»»Horn

REZONING
PETITION

REZONING SITE PLAN

LEGACY ARBORETUM APARTMENTS
1729 ECHO FOREST DR
CHARLOTTE, NORTH CAROLINA 28270
MECKLENBURG COUNTY

DATE	02-15-2022
PROJECT NO.	013329006
SHEET NUMBER	RZ-1

