

TECHNICAL DATA SHEET

PETITION NO. RZP-2021-237

Drawn By:


Checked By:

01/05/2023

Sheet Number:

RZ-1

SHEET#1 OF 2

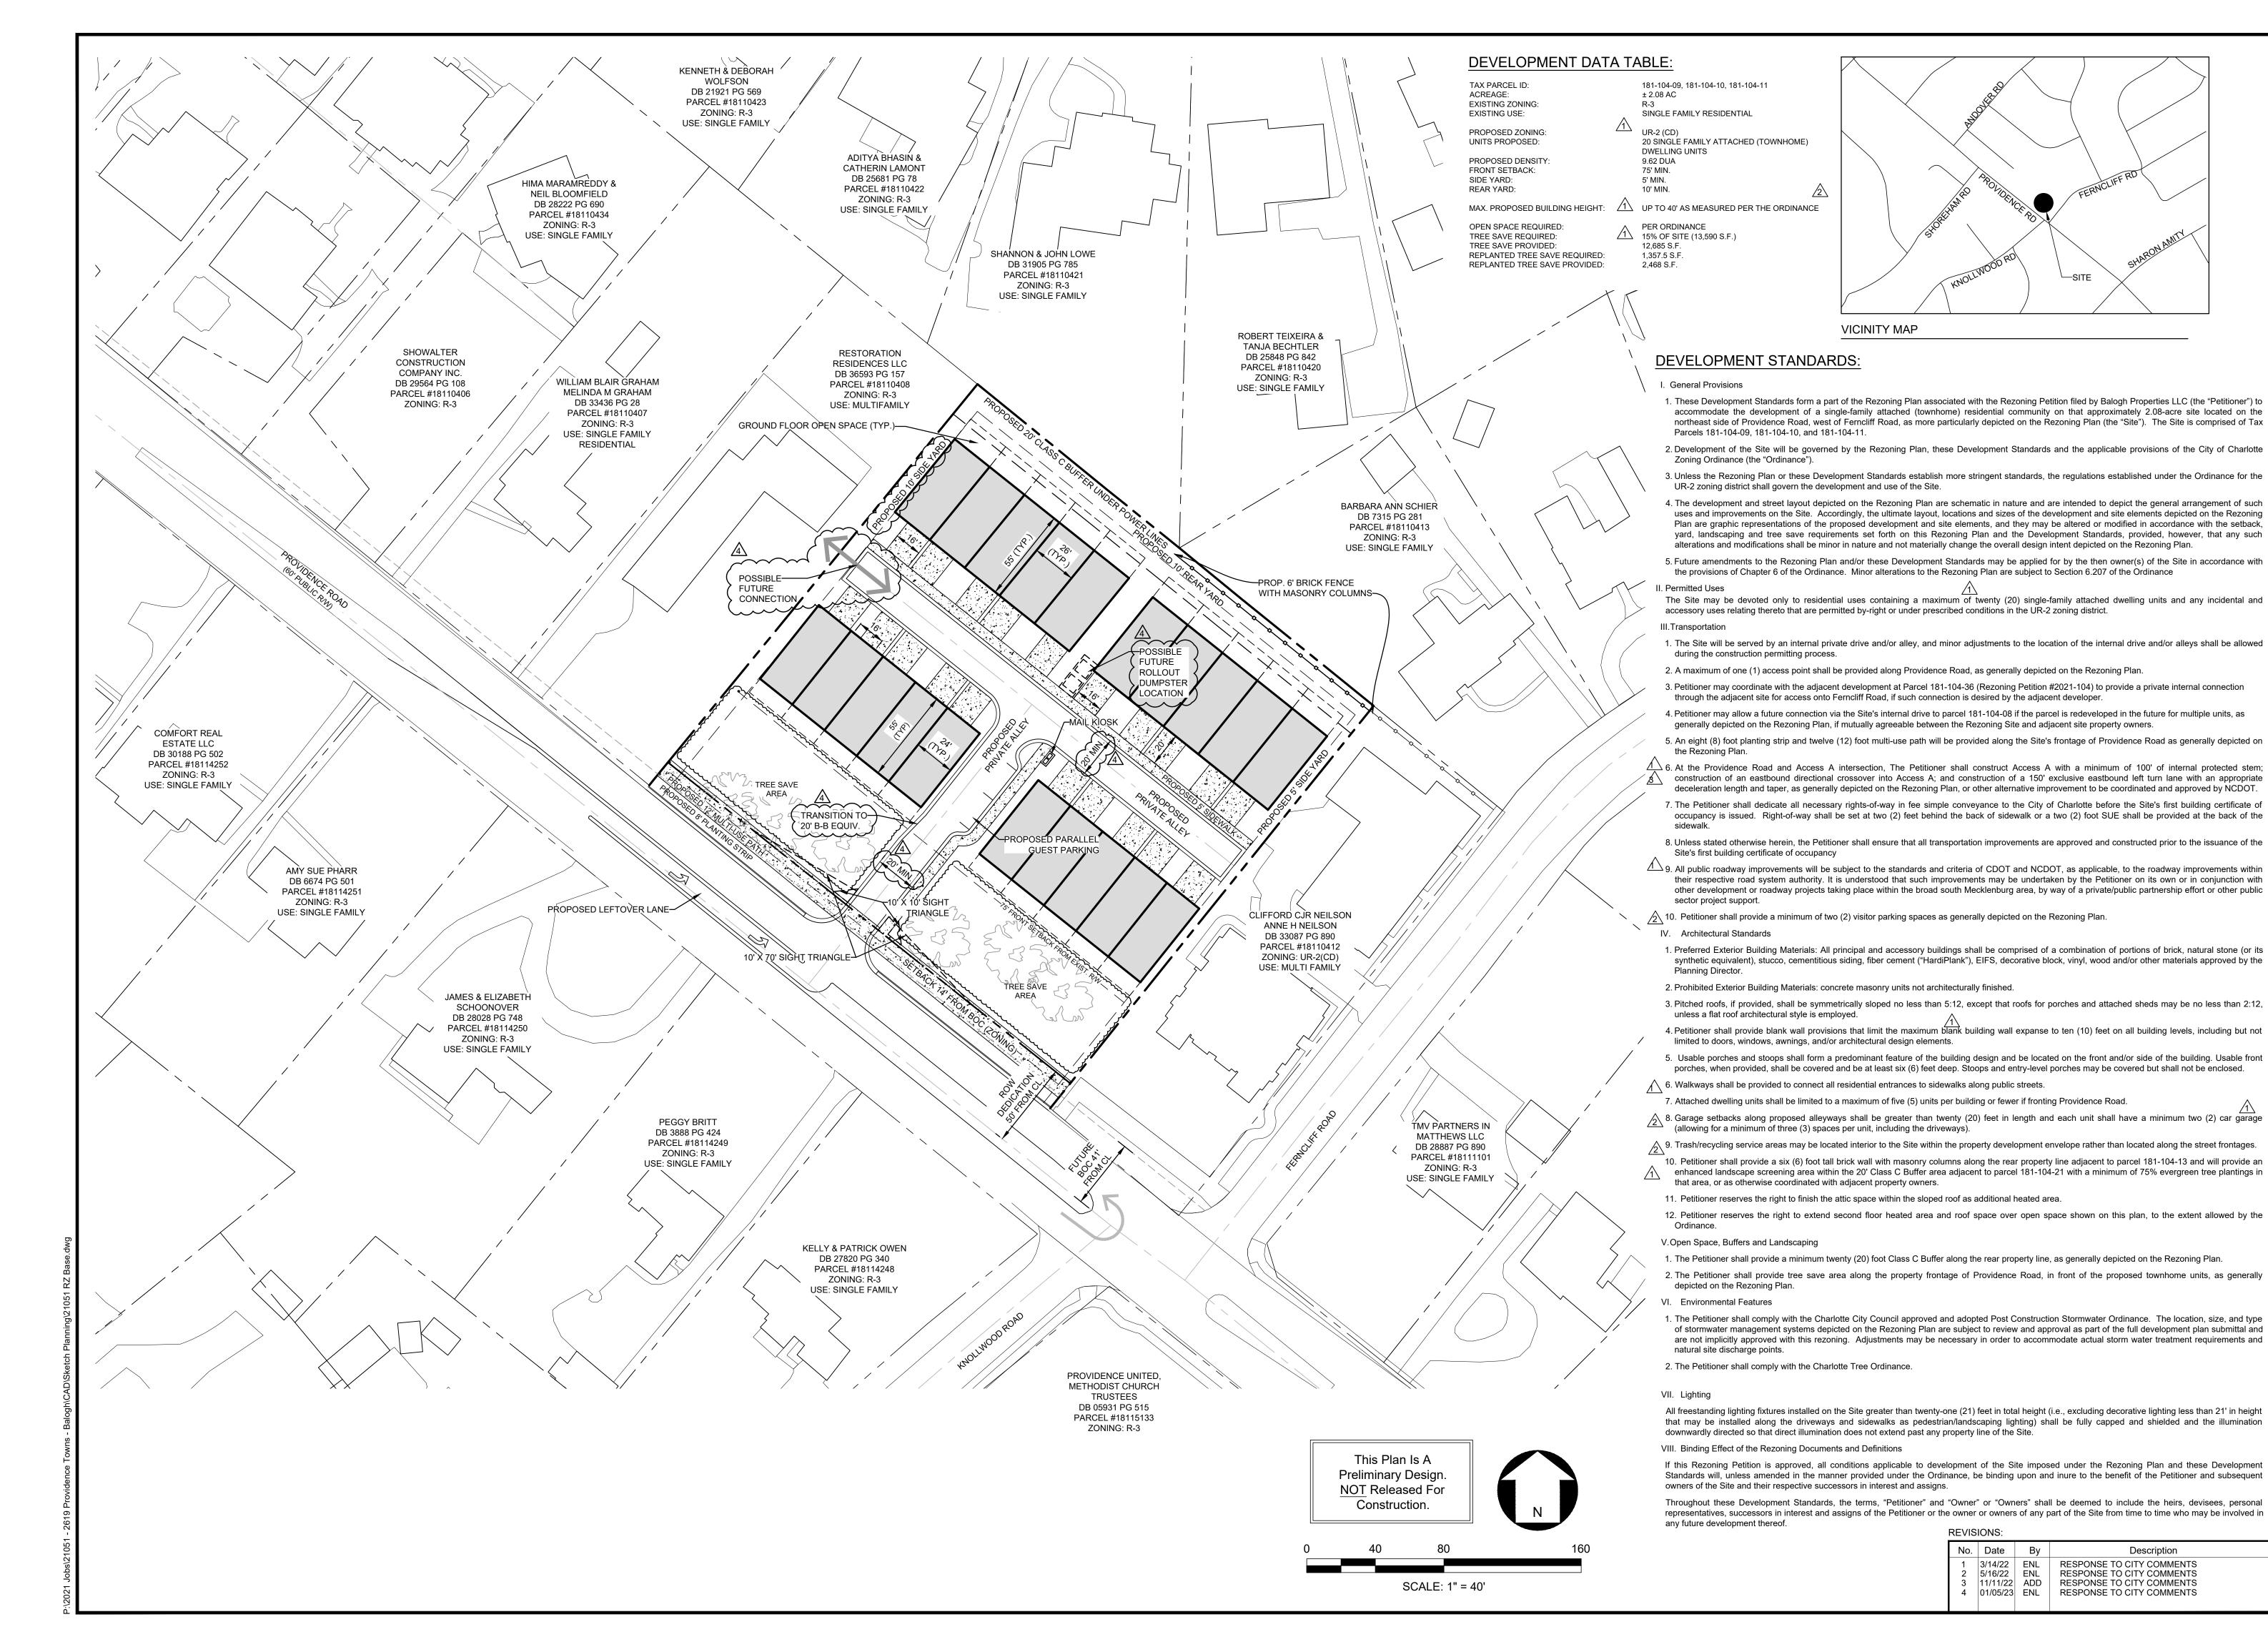

REZONING SITE PLAN

PETITION NO. RZP-2021-237

CORPORATE CERTIFICATIONS

SC ENG: NO. 3599 SC LA: NO. 211 **Project Manager:**

Drawn By:

Checked By:

01/05/2023

Project Number:

Description

RESPONSE TO CITY COMMENTS RESPONSE TO CITY COMMENTS Sheet Number:

SHEET#2 OF 2