


TECHNICAL

PETITION NO. RZP-2021-237

ENL

RZ-1

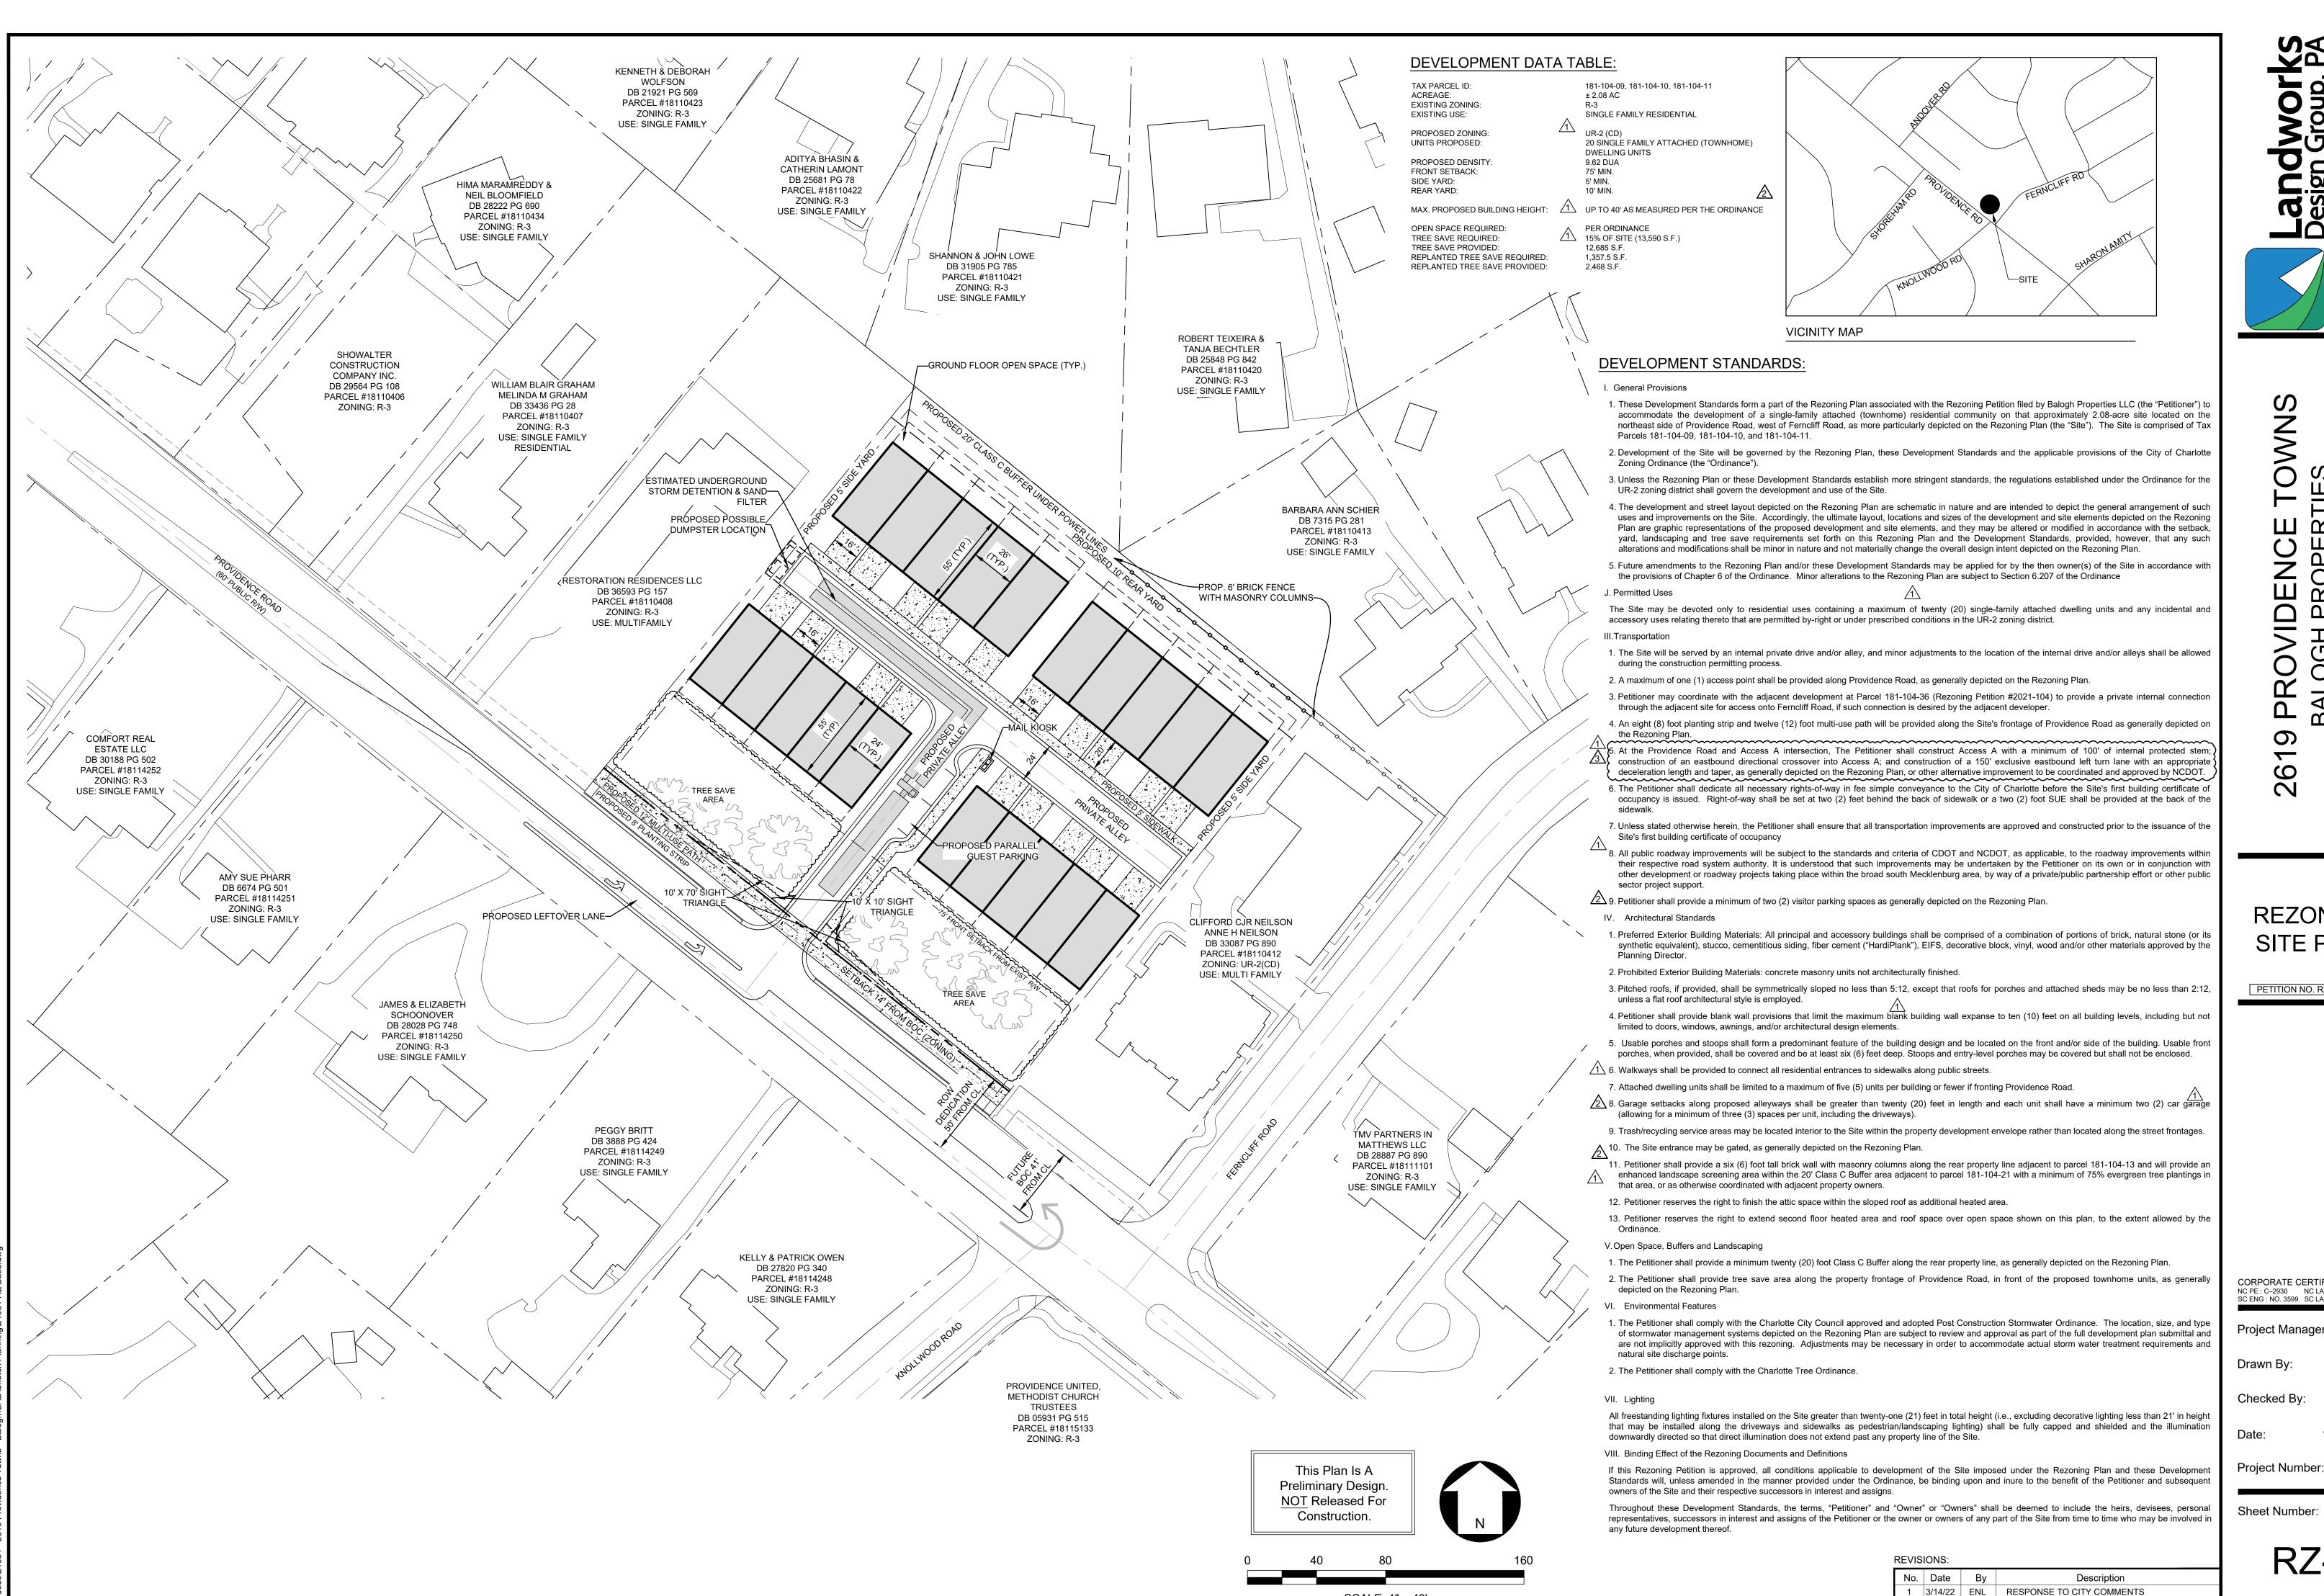

SCALE: 1" = 40'

REZONING SITE PLAN

2

PETITION NO. RZP-2021-237

CORPORATE CERTIFICATIONS

SC ENG: NO. 3599 SC LA: NO. 211 Project Manager:

Drawn By:

Checked By:

11/14/2022

Sheet Number:

2 |5/16/22 | ENL

RESPONSE TO CITY COMMENTS

3 | 11/11/22 | ADD | RESPONSE TO CITY COMMENTS

SHEET#2 OF 2