
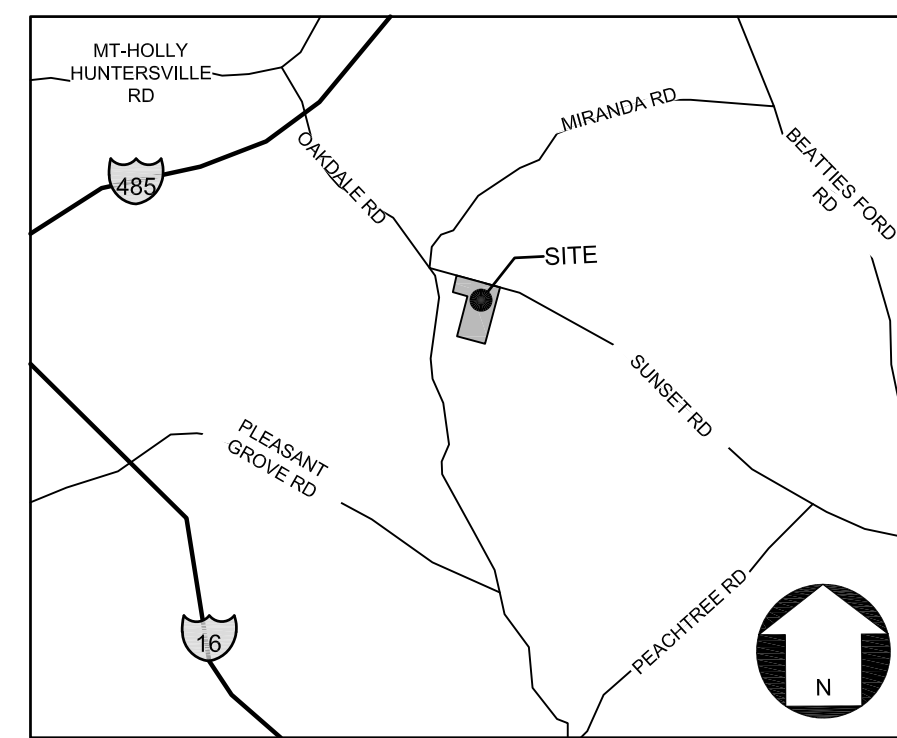


P:\2023 Jobs\23122 - 1400 Sunset Rd - QTR Dev\CAD\Sketch Planning\23122 RZ Base.dwg


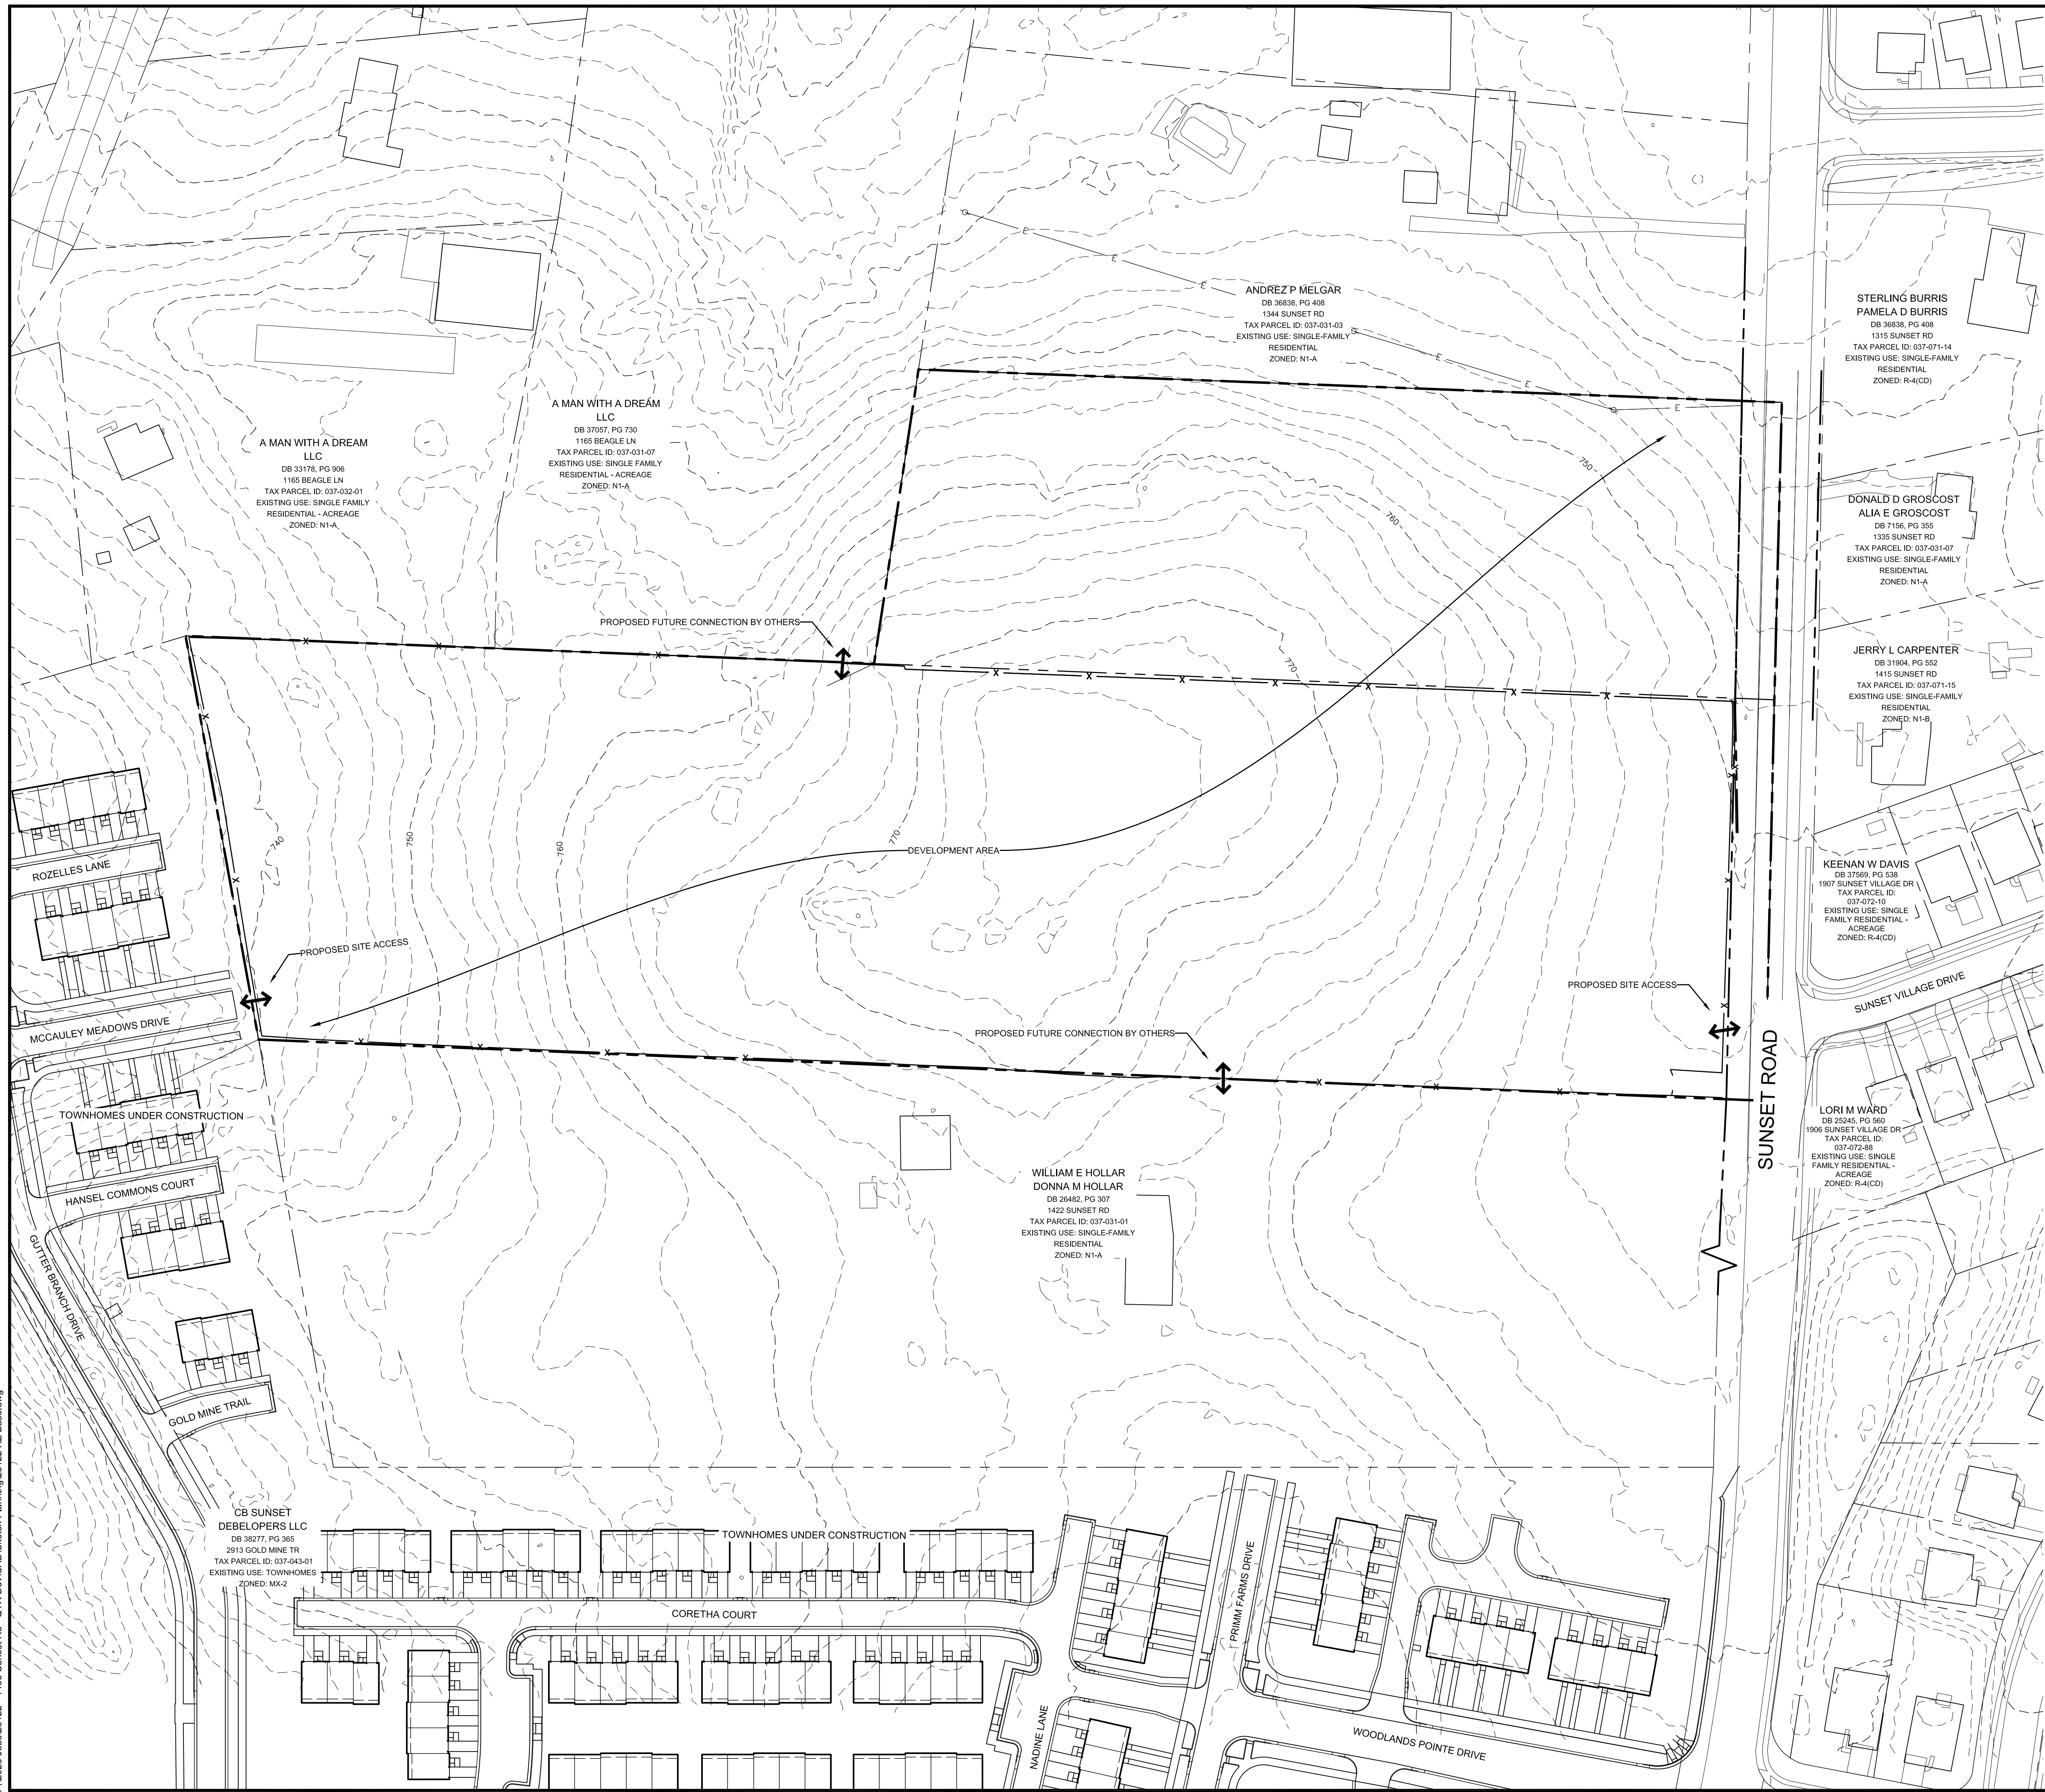


VICINITY MAP
NOT TO SCALE

LEGEND:

- PROPERTY BOUNDARY
- EXISTING CONTOUR LINES
- PROPOSED CONTOUR LINES
- EXISTING STREAM / WATER BODY
- EXISTING LOT LINE
- RIGHT-OF-WAY LINE
- SETBACK LINE
- EXISTING PAVEMENT
- PROPOSED CURBING
- EXISTING CURBING
- ROAD CENTERLINE
- EXISTING FENCE
- PROPOSED BUILDING
- EXISTING BUILDING
- EXISTING BUILDING TO BE REMOVED
- PROPOSED ASPHALT
- PROPOSED CONCRETE
- PROPOSED TREE SAVE AREA
- PROPOSED OPEN SPACE
- PROPOSED WATER QUALITY
- PROPOSED TREE
- EXISTING TREE
- PROPOSED SITE ENTRY

This Plan Is A Preliminary Design.
NOT Released For Construction.

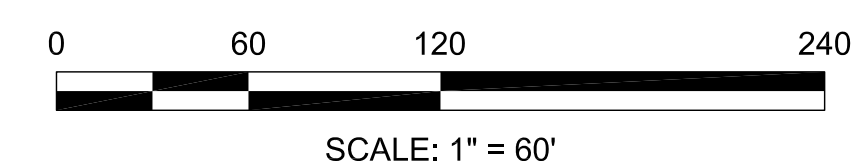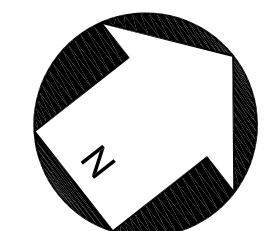

REVISIONS:				
No.	Date	By	xxx	Description
1	x/x/xx	xxx	xxx	

1400 SUNSET ROAD
QTR DEVELOPMENT
CHARLOTTE, NC 28216

REZONING TECHNICAL DATA SHEET

PETITION NO. RZP-2023-XXX

CORPORATE CERTIFICATIONS
NC PE - C-2930 NC LA - C-253
SC ENG - NO. 3599 SC LA - NO. 211

Project Manager: MDL

Drawn By: FOK

Checked By: MDL


Date: 01/11/2024

Project Number: 23122

Sheet Number:

RZ-1

P:\2023 Jobs\03122 - 1400 Sunset Rd - QTR Dev\CAD\Sketch Planning\23122 RZ Base.dwg

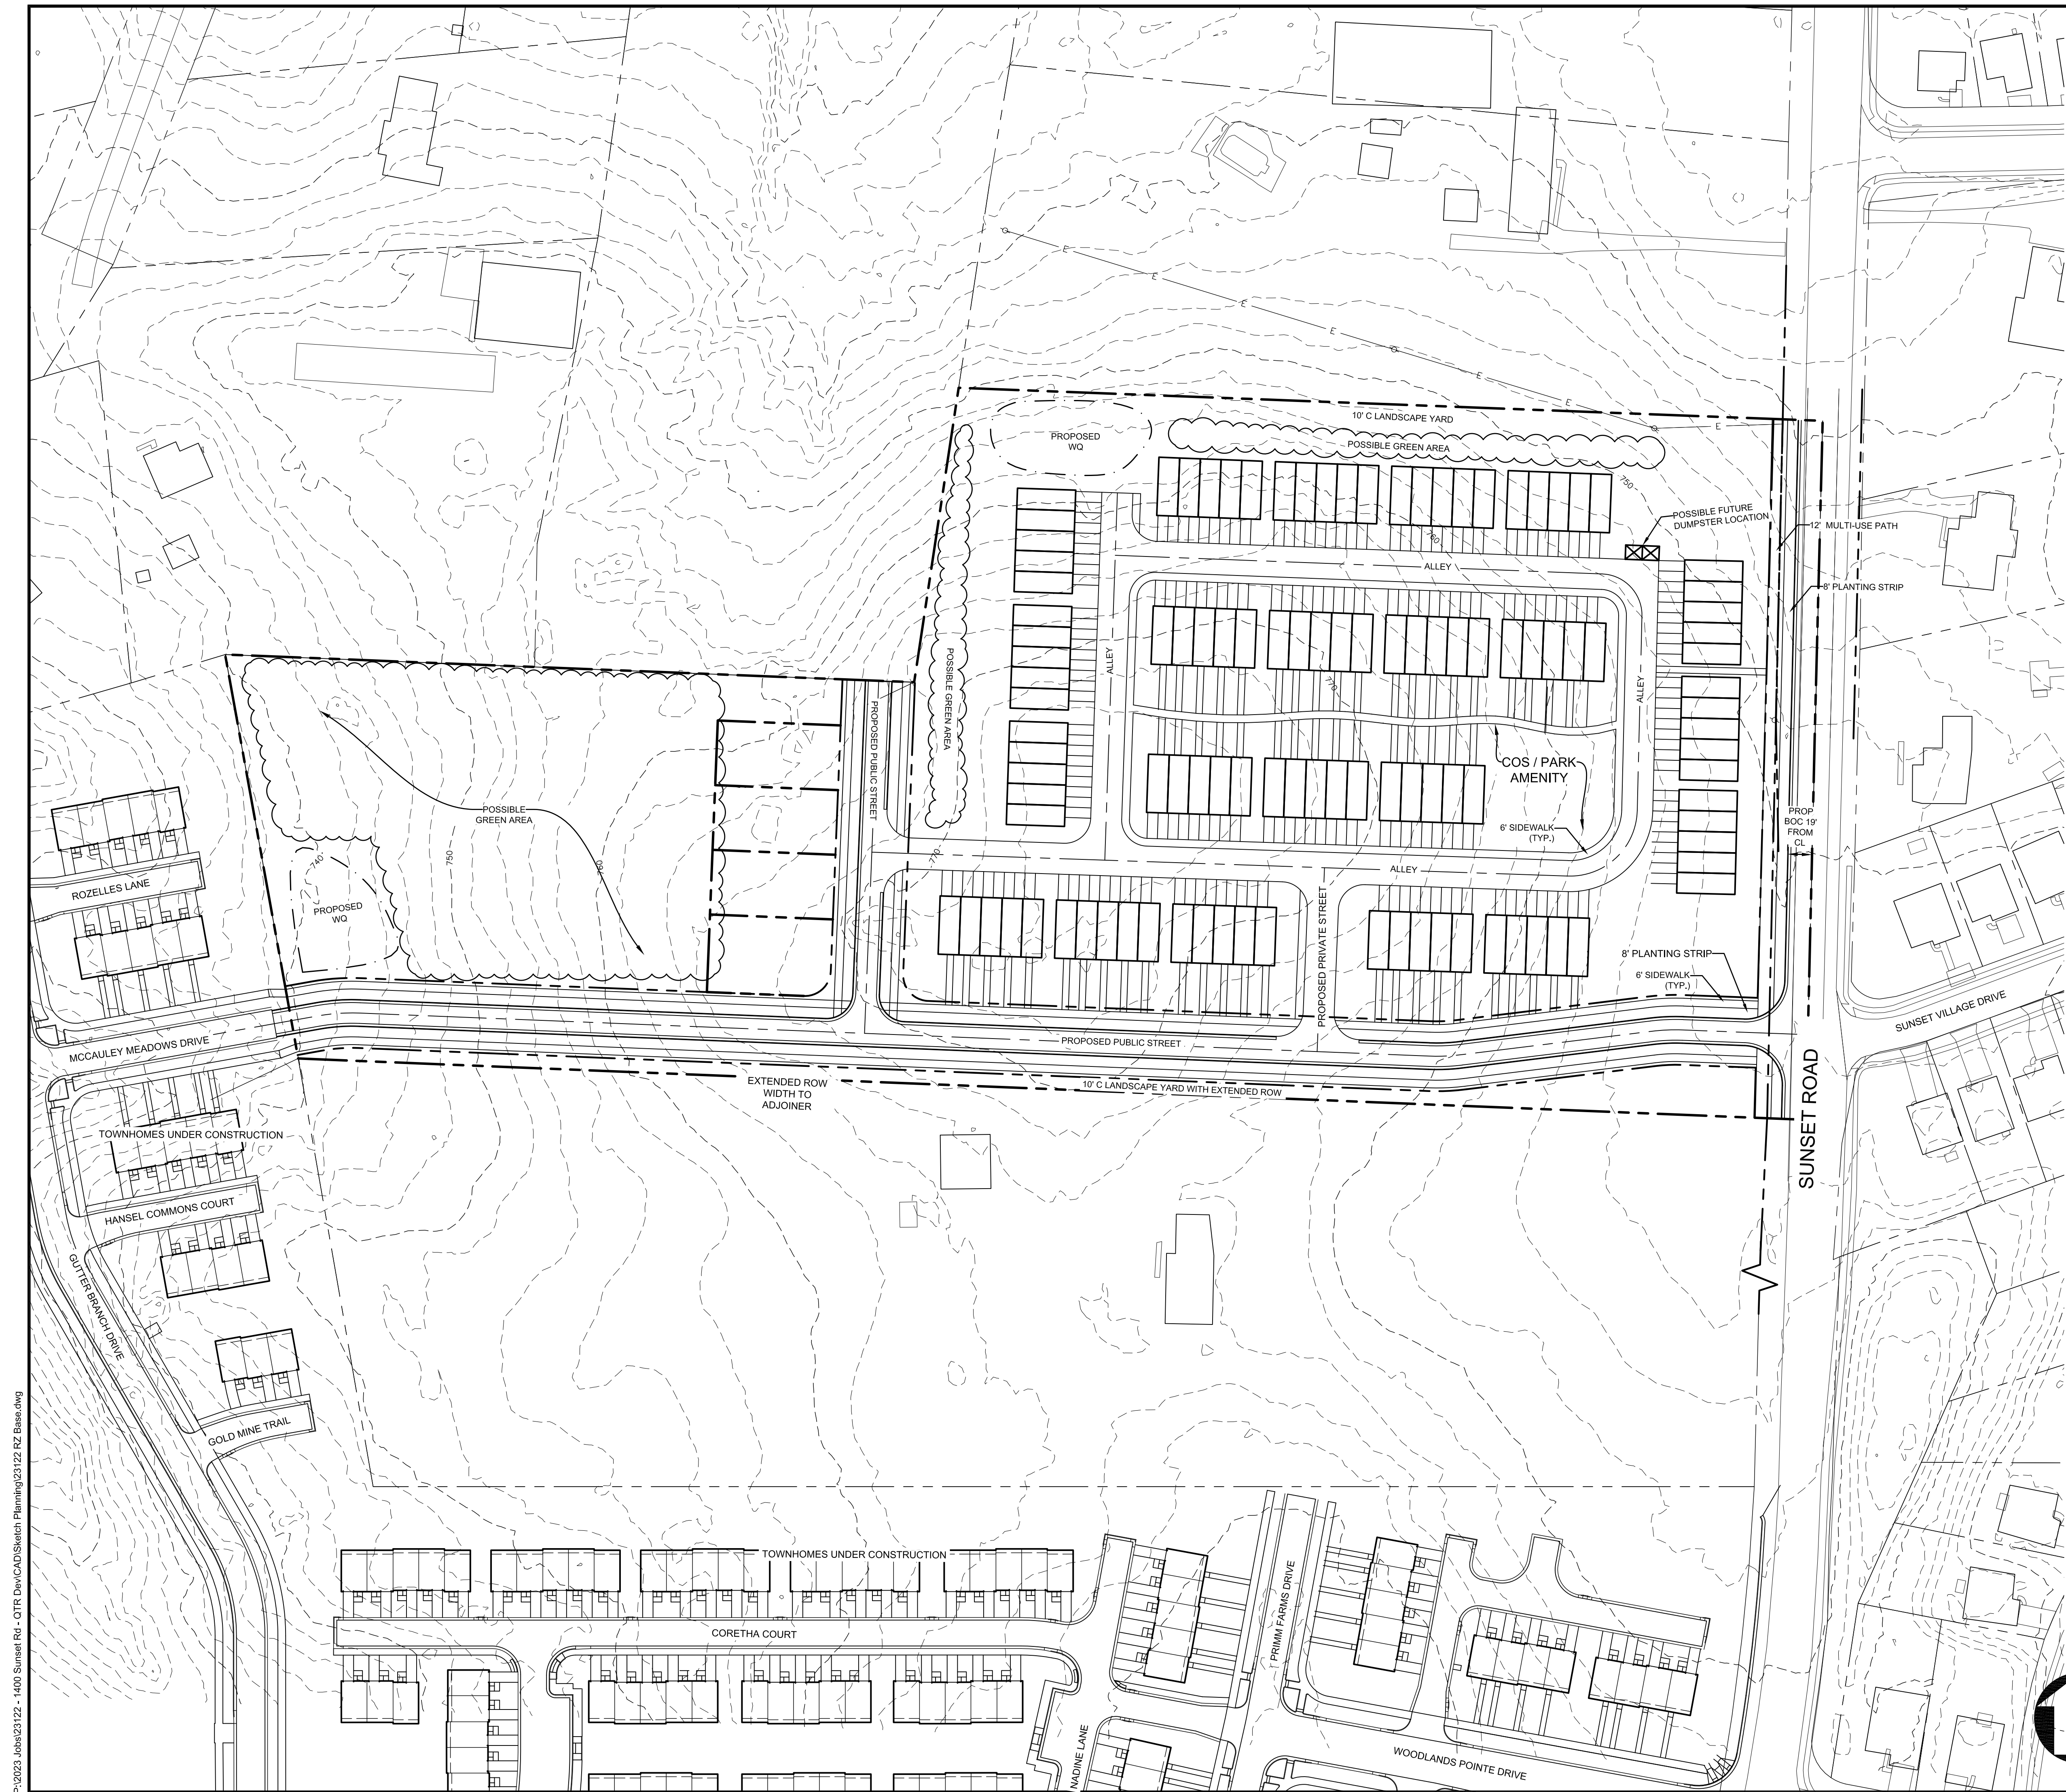


DEVELOPMENT DATA:

-Site Development:	± 12.11
-Tax Parcel #s:	037-031-02 & 037-031-13
-Existing Zoning:	N1-A
-Proposed Zoning:	N2-A(QD)
-Existing Uses:	Single Family
-Proposed Uses:	Up to 110 single family attached residential dwelling units and up to four (4) residential lots, together with accessory uses, as allowed in the N2-A zoning district.
-Maximum Building Height:	As per the N2-A building height standards.
-Parking:	As required by the Ordinance.


DEVELOPMENT STANDARDS

- General Provisions:**
 - Site Location: These Development Standards form a part of the Rezoning Plan associated with the Rezoning Petition filed by QTR Development ("Petitioner") to accommodate the development of a residential community on an approximately 12.11-acre site located on Sunset Road (the "Site").
 - Zoning District/Ordinance: Development of the Site will be governed by the Rezoning Plan as well as the applicable provisions of the City of Charlotte Unified Development Ordinance (the "Ordinance"). Unless the Rezoning Plan establishes more stringent standards, the regulations established under the Ordinance for the N2-A zoning classification shall govern all development taking place on the Site.
 - Graphics and Alterations: The schematic depictions of the uses, parking areas, sidewalks, structures and buildings, building elevations, driveways, streets, building and parking envelopes, open space areas, and other development matters and site elements (collectively the "Development/Site Elements") set forth on the Rezoning Plan should be reviewed in conjunction with the provisions of these Development Standards. The layout, locations, sizes, and formulations of the Development/Site Elements shown on the Rezoning Plan are graphic representations of the Development/Site elements proposed. Changes to the Rezoning Plan not anticipated by the Rezoning Plan will be reviewed and approved as allowed by Article 37.3 of the Ordinance. Since the project has not undergone the design development and construction phases, it is intended that this Rezoning Plan provide for flexibility in allowing some alterations or modifications from the graphic representations of the Development/Site Elements. Therefore, there may be instances where minor modifications will be allowed without requiring the Administrative Minor Amendment Process per Article 37.3 of the Ordinance. These instances would include changes to graphics if they are minor and don't materially change the overall design intent depicted on the Rezoning Plan. The Planning Director will determine if such minor modifications are allowed per this amended process, and if it is determined that the alteration does not meet the criteria described above, the Petitioner shall then follow the Administrative Minor Amendment Process per Article 37.3 of the Ordinance. In each instance, however, subject to the Petitioner's appeal rights set forth in the Ordinance.
 - Number of Buildings Principal and Accessory: The total number of principal residential buildings to be developed on the Site will be limited to twenty-four (24). It is understood that twenty-two (22) buildings are generally depicted. The increase in two buildings permits the ability to increase the number of buildings so long as the building massing along an exterior property line is not increased and the number of units does not exceed 110 units. Buildings on the residential lots, accessory buildings and structures located on the Site shall not be considered in any limitation on the number of buildings on the Site. Accessory buildings and structures located on the Site shall not be considered in any limitation on the number of buildings on the Site. Accessory buildings and structures will be constructed utilizing similar building materials, colors, architectural elements, and designs as the principal building(s) located on the Site.
- Permitted Uses & Development Area Limitations:**
 - The Site may be developed with up to one hundred and ten (110) single family attached residential dwelling units and up to four (4) residential lots together with accessory uses, as allowed by right and under prescribed conditions in the N2-A zoning district.
- Access and Transportation Improvements:**
 - Access to the Site will be from Sunset Road as generally depicted on the Rezoning Plan along with the extension of McCaulley Meadows Drive from the abutting single family detached development located south of the Site. There is also a proposed street stub extending to the western property line of the Site. The placement and configuration of the access points are subject to any minor modifications required by CDOT and/or NCDOT in accordance with applicable published standards.
 - The alignment of the internal vehicular circulation and driveways may be modified by the Petitioner to accommodate changes in traffic patterns, parking layouts and any adjustments required for approval by CDOT and/or NCDOT in accordance with published standards.
 - Required roadway improvements, if any, will be approved and constructed prior to the issuance of the certificate of occupancy for the first building on the Site subject to the Petitioner's ability to post a bond for any improvements not in place at the time of the issuance of the first certificate of occupancy.
 - The Petitioner will dedicate via fee simple conveyance any additional right-of-way indicated on the Rezoning Plan as right-of-way to be dedicated, and the additional right-of-way will be dedicated prior to the issuance of the first certificate of occupancy.
 - Sunset Road is designated a 2+ Avenue with a shared use path on the adopted Charlotte Streets Map. The required distance from the centerline to the future back of curb is nineteen (19) feet.
 - The Petitioner shall provide an eight (8) foot planting strip and twelve (12) foot shared-use path along the Site's Sunset Road frontage. The Petitioner will provide a permanent sidewalk easement for any of the proposed sidewalks that are located along the public street and outside of the right-of-way. The permanent sidewalk easement will be located a minimum of two (2) feet behind the sidewalk where feasible.
 - In the event a Right-of-Way Encroachment Agreement is necessary for the installation of any non-standard item(s) (irrigation systems, decorative concrete pavement, brick pavers, etc.) within a proposed existing City maintained street right-of-way by a private individual, group, business, or homeowner/business association, an encroachment agreement will be submitted for approval by CDOT prior to construction/installation.
 - All public roadway improvements will be subject to the standards and criteria of CDOT and NCDOT, as applicable, to the roadway improvements within their respective road system authority. It is understood that such improvements may be undertaken by the Petitioner on its own or in conjunction with other development or roadway projects taking place within the proposed northwestern Mecklenburg area, by way of a private/public partnership effort or other public sector project support.
- Streetscape, Buffers, Yards, Open Space, and Landscaping:**
 - An eight (8) foot planting strip and a twelve (12) foot multi-use path will be provided along Sunset Road as generally depicted on the Rezoning Plan.
 - A ten (10) foot wide Class C buffer will be provided as generally depicted on the Rezoning Plan as per Article 20.9 of the Ordinance.
 - Walkways shall be provided to connect all residential entrances to sidewalks along abutting streets.
 - Open space will be provided per the N2-A requirements found in Article 5.4.
- General Design Guidelines:**
 - The buildings on the Site will comply with the applicable residential site layout, building design standards, and building material restrictions found in Article 5 of the Ordinance. Accessory buildings and structures associated with the single family attached component will be constructed utilizing similar building materials, colors, architectural elements, and designs as the principal building(s) located on the Site.
 - Meter banks will be screened from adjoining properties and from public streets.
 - HVAC and related mechanical equipment will be screened from public view and from view of adjacent properties at grade. Ground-mounted mechanical equipment shall not be located in the established setback along the Sunset Road frontage.
 - Dumpster and recycling area will be enclosed by a solid wall or fence with one side being a decorative gate. The wall or fence used to enclose the dumpster will be architecturally compatible with the building materials and colors used on the principal buildings.
 - No more than five (5) attached dwelling units may be located in each residential building. The number of units in a building can be increased or decreased so long as the buildings on the exterior of the site do not increase in massing.
- Environmental Features:**
 - The Site shall comply with the Charlotte City Council approved and adopted Post Construction Stormwater Ordinance found in Article 25 of the Ordinance. The location, size, and type of storm water management system(s) depicted on the Rezoning Plan are subject to review and approval as part of the full development plan submittal and are not implicitly approved with this rezoning petition. Adjustments may be necessary in order to accommodate actual storm water treatment requirements and natural site discharge points.
 - The Site will comply with the Tree provisions of the Ordinance found in Article 20. The final location of the required tree save areas will be determined during the land development approval process for the Site. Tree save areas will comply with the requirements of the Tree Ordinance.
 - Development within any SWIMP/PCSO Buffers shall be coordinated with and subject to approval by Charlotte-Mecklenburg Storm Water Services and mitigated if required by Ordinance. There are no Water Quality Buffers identified on the Site.
- Lighting:**
 - All freestanding exterior lighting installed on the Site shall comply with Article 16.2 of the Ordinance.
- Amendments to the Rezoning Plan:**
 - Future amendments to the Rezoning Plan (which includes these Development Standards) may be applied for by the Owner or Owners of the applicable development area or portion of the Site affected by such amendment in accordance with the provisions herein and of Article 37.3 of the Ordinance.
- Binding Effect of the Rezoning Application:**
 - If this Rezoning Petition is approved, all conditions applicable to the development of the Site imposed under the Rezoning Plan will, unless amended in the manner provided herein and under the Ordinance, be binding upon and inure to the benefit of the Petitioner and subsequent owners of the Site or Development Areas, as applicable, and their respective heirs, devisees, personal representatives, successors in interest or assigns.

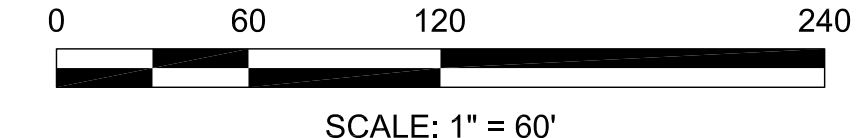

REVISIONS:

No.	Date	By	Description
1	X/X/XX	XXX	XXX

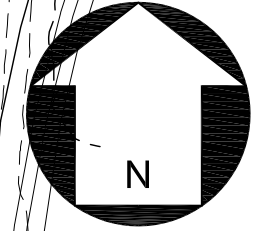

REZONING SITE PLAN

PETITION NO. RZP-2024-XXX

CORPORATE CERTIFICATIONS
NC PE: C-2930 NC LA: C-253
SC ENG: NO. 3599 SC LA: NO. 211

Project Manager: MDL

Drawn By: FOK

Checked By: MDL

Date: 1/11/2024

Project Number: 23122

Sheet Number:

RZ-2