




| PERMITTED USES | REQUIRED NUMBER OF AUTO PARKING SPACES | LONG-TERM BICYCLE | SHORT-TERM BICYCLE |
|--------------------|---|--------------------------|--------------------|
| Adult care centers | 1 space per employee, plus 1 space per 6 adults | 2, or 1 per 20 employees | 2 |

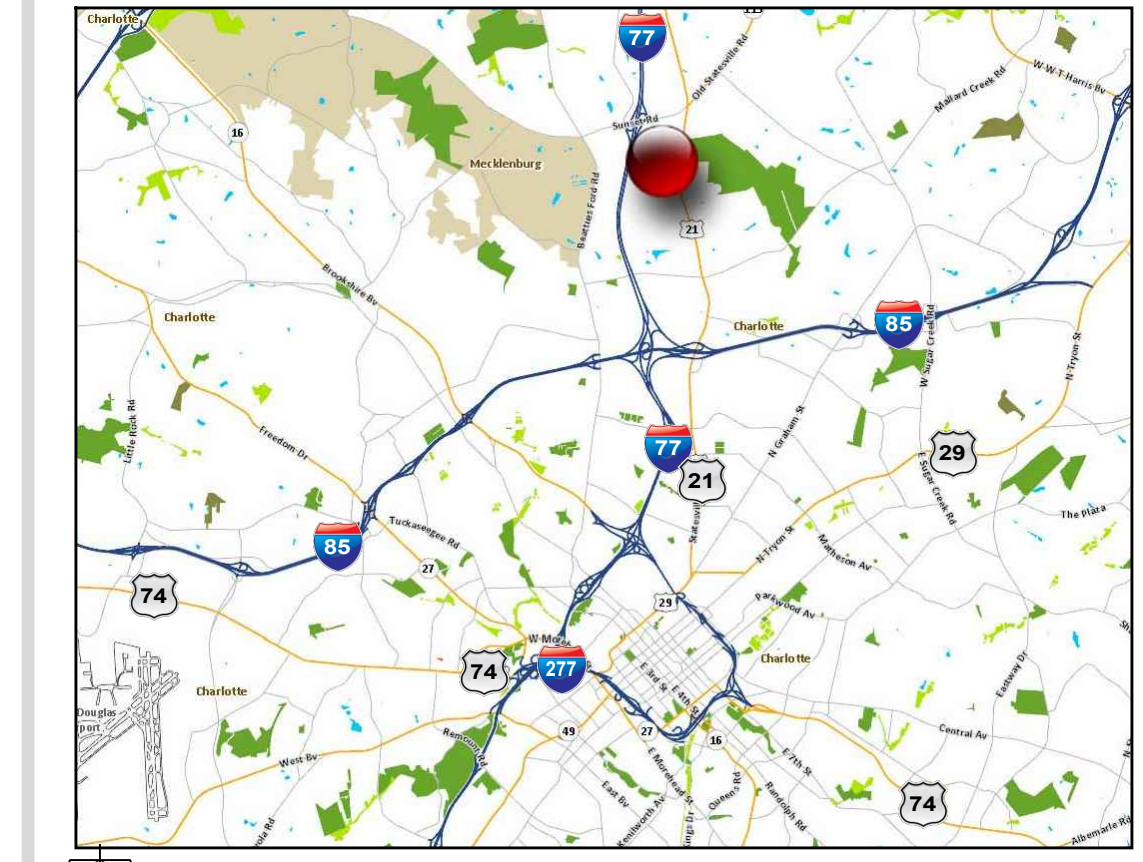

5 VICINITY MAP

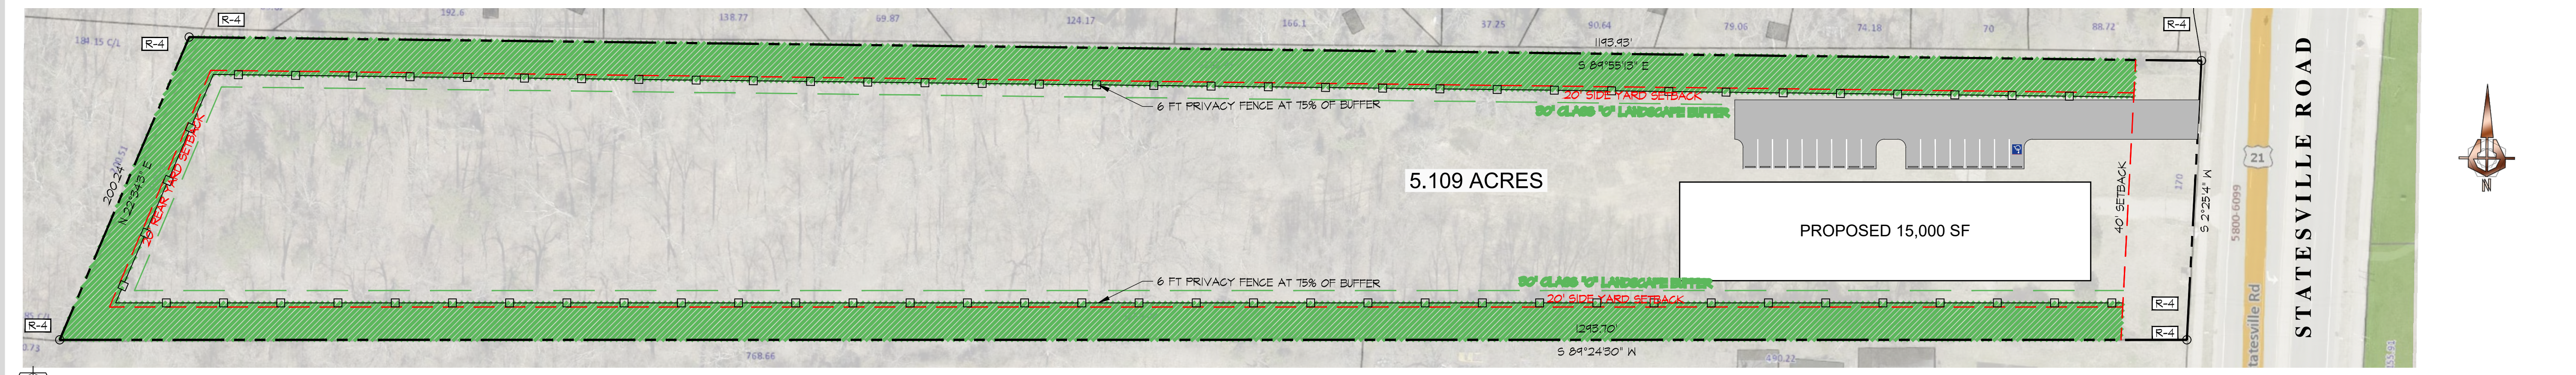

6 PROPOSED SITE PLAN
SCALE: 1"=50'-0"

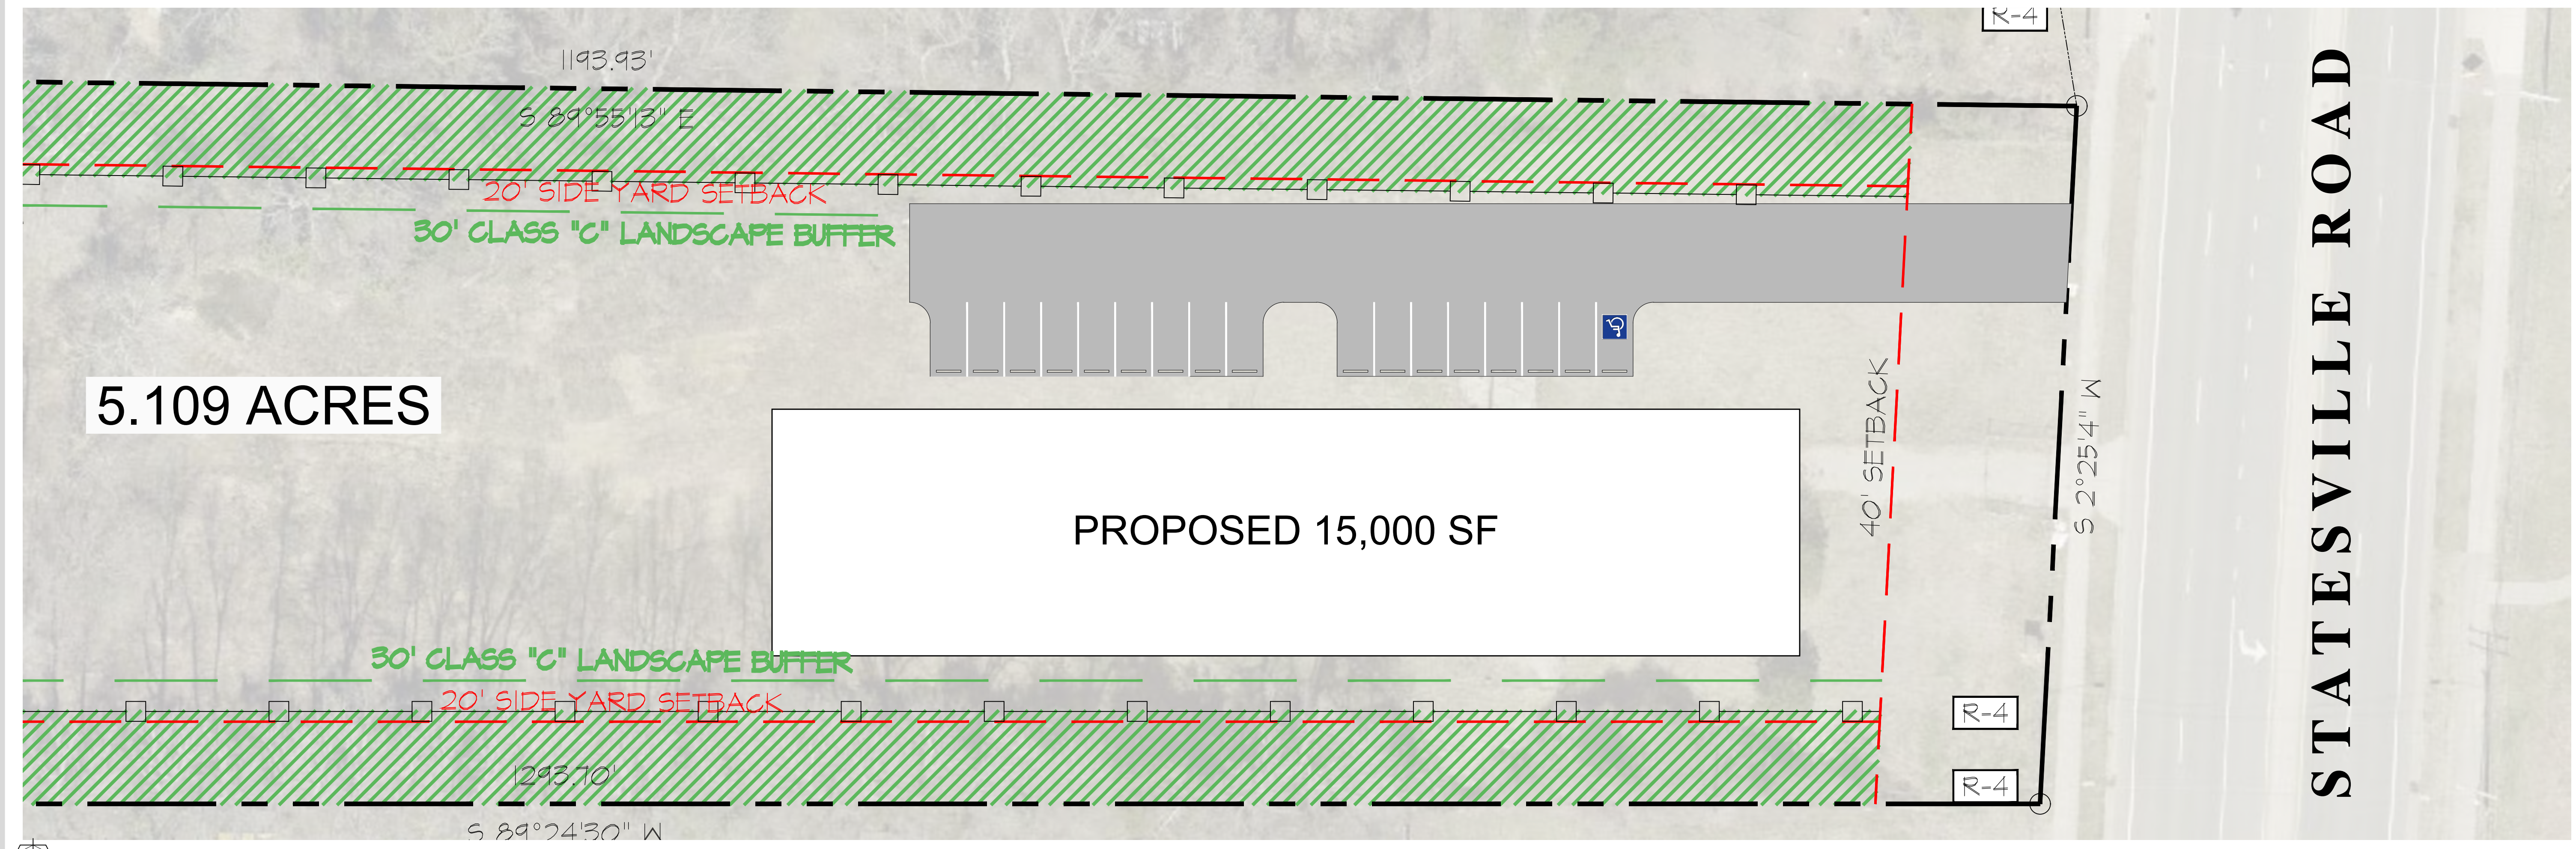

6 PROPOSED SITE PLAN
SCALE: 1"=20'-0"

