

- site elements, and, subject to the terms of these Development sidewalk where feasible. approval by the City of Charlotte. Standards and the Ordinance, are subject to minor alterations or modifications during the design development and construction B. All transportation improvements will be approved and document phases. All changes to the approved site plan will be 12' multi-use path along Mallard Creek Road. constructed before the site's first building certificate of occupancy is issued. the McKay and Helms properties. C. Penninger Circle will be improved along the project side to include curb and gutter, sidewalks and street trees. Only curb 4. ARCHITECTURAL STANDARDS and gutter will be provided on the off-site side of Penninger community containing a maximum of 130 dwelling units and to Circle. All road improvements will end at project boundary. any incidental or accessory uses relating thereto that are D. A right turn lane shall be constructed at the proposed Mallard Creek Road right-in/right-out access point. The proposed right turn lane B. Development of the Rezoning Site shall generally comply with shall have 100 LF of storage and 100 LF of bay taper length, per the dimensional standards of the R-8 MF CD zoning district set NCDOT design standards. out in the Ordinance and the dimensional standards set out in E. For areas that accommodate on-street parking, a U-03A Residential Wide cross section shall be used, while retaining the pavement Rezoning Site. width as the U-02 Residential Medium standard. The additional space within the 71' R/W will be applied to the planting strip to maintain 8' between the sidewalk and back of curb. Area to be dedicated as R/W NOW OR FORMERL NITY_CENTER FOR EED:26598-20 TÀX_#047-052-08-ZONING: R-3IOW QR FORMERLY - Existing Penninger Circle Tree Save Area – - Dead End Street 0.12 ac Barricade per CLDSM Detail 50.07A - Improve off-site Penninger Circle NOW OR FORMERLY Y GUZMAN RIVERIA with curb & gutter FEMIA MENDOZA ZAMORA NOW /OF TAX #047-052-0 - Existing Houses TAX #047-052-1 VA RŲTH GEAS Improve the project side of Penninger X #047—052—1 ZŐNING:R−3 Circle to include curb & gutter, sidewalk, Existing Tree (typ) Penninge Area to be dedicated as R/W - Buffer reduced 25% to 37.5' with fence Tree Save Area 4.83 ac 100' Undisturbed PCSO buffer RRIS' HOLDI AX #047-053-- 50' Undisturbed PCSO buffer
- 3. TRANSPORTATION
- A. Vehicular access shall be as generally depicted on the Rezoning Plan. The placement and configuration of the access point is subject to any minor modifications required to accommodate final site and construction plans and designs and to any adjustments required for
- F. Adequate intersection sight distance, according to CDOT's Sight Distance Policy, exists for access proposed on Mallard Creek Road.
- G. Dedication and fee simple conveyance of all rights-of-way to the City must occur before the site's first building certificate of occupancy is issued. CDOT requests right-of-way set at 2' behind back of
- H. Additional 2' of right-of-way shall be dedicated from the back of the
- I. New driveway aprons shall be provided along Penninger Circle for
- A. The primary exterior building materials for the one-family attached dwelling units to be constructed on the Rezoning Site will include one or more of the following: brick veneer or similar masonry products, stone, manufactured stone, cementitious siding, and vinyl.
- B. EIFS or masonite may not be used as an exterior building material on the one-family attached dwelling units to be constructed on the

- minimum of 12 inches

- and entry-level porches may be covered but should not be enclosed.

- I. All units will be front load access.

NOW-OR-EQRMERLY

AMANDA LYNN STÓWERS

DEED:34015-646

ZONING R-3

50' Undisturbed PCSO buffer

TAX #047-052-11

C. To provide privacy, all residential entrances within 15 feet of the sidewalk must be raised from the average sidewalk grade a


D. Pitched roofs, if provided, shall be symmetrically sloped no less than 5:12, except that roofs for porches and attached sheds may be no less than 2:12, unless a flat roof architectural style is employed.

E. Usable porches and stoops shall form a predominant feature of the building design and be located on the front of the building. Usable front porches should be covered and be at least 4 feet deep. Stoops

F. All corner/end units that face a public or private street should have windows, a bay window, etc. on the front and side of the unit or provide blank wall provisions that limit the maximum blank wall expanse to 10 feet on all building levels.

G. Sidewalks will be provided as depicted on the site plan as required by the City of Charlotte.

H. All units will use roll out carts. However, this plan will still show room for solid waste containers per code section 12.402.

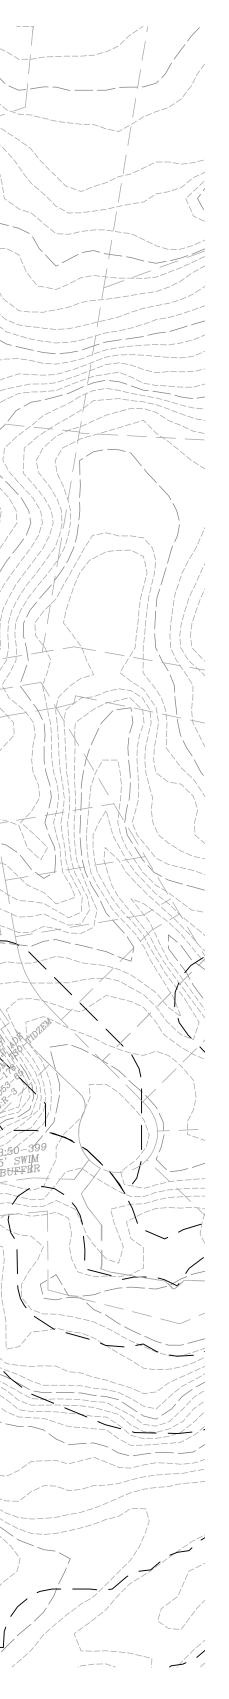

- 5. ENVIRONMENTAL FEATURES
- A. The petitioner shall comply with the Charlotte City Council approved and adopted Post Construction Stormwater Ordinance.
- B. Development within the SWIM/PCSO Buffer shall be coordinated with and subject to approval by Charlotte-Mecklenburg Storm Water Services and mitigated if required by City ordinance.
- C. The location, size and type of storm water management systems depicted on the Rezoning Plan are subject to review and approval as part of the full development plan submittal and are not implicitly approved with this rezoning. Adjustments may be necessary in order to accommodate actual storm water treatment requirements and natural site discharge points.
- D. This site will comply with the Tree Ordinance.
- E. The existing trees located within those portions of the Rezoning Site that are designated as Tree Preservation Areas on the Rezoning Plan shall be preserved. Notwithstanding the foregoing, dead and diseased trees may be removed from these Tree Preservation Areas.
- F. The Tree Preservation Areas shall be designated as such on the plat(s) to be recorded for this residential community.
- G. Dedication and fee simple conveyance of all ROW before site's first building certificate of occupancy is issued.
- 6. BINDING EFFECT OF THE REZONING APPLICATION
- A. If this Rezoning Application is approved, all conditions applicable to the development and/or use of the Rezoning Site imposed under this Rezoning Plan will, unless amended in the manner provided under the Ordinance, be binding upon and inure to the benefit of Applicant and the current and subsequent owners of the Rezoning Site and their respective successors in interest and assigns. Throughout these Development Standards, the terms, "Applicant" and "owner" or "owners" shall be deemed to include the heirs, devisees, personal representatives, successors in interest and assigns of Applicant or the owner or owners of the Rezoning Site from time to time who may be involved in any future development thereof.
- B. These conditional notes will govern the future development of this site. If there is a standard established in these conditional notes that is in conflict with City of Charlotte ordinances, these conditional notes will govern.

ത്ത **Planning Department** CHARLOTTE. **APPROVED BY CITY COUNCIL** November 16, 2020

SITE DATA

Existing Site Area: Dedicated ROW Area: Proposed Site Area: Wedge/Corridor: Tax Parcel ID: Current Zoning: Proposed Zoning:

Existing Use: Proposed Use:

Unit Size: Total Units: DUA: Max DUA: Max. Building Height:

LEGEND

____ · · · · ____ · · · · ____

_ __ __

100

200

0

50

Min. Private OPS: Front Setback from ROW: Side Property Setback: Rear Property Setback: Min. Dim. Between Buildings: 16'

Required Off-Street Parking: Provided Off-Street Parking: Required Tree Save (Commercial): 3.13 ac (15% overall site) Provided Tree Save:

20.88 ac 0.90 ac 19.98 ac Wedge 04705303, 04705313 & 04705323 R-3 R-8 MF CD

Existing Residential Attached townhomes with land for sale

22'x50' Townhome Product +/- 114 5.7 du/ac 8.0 du/ac

40' at setbacks, 100' center (1:2) 400 SF per lot, or 10% of site as COS

Project Boundary

Undisturbed PCSO Buffer

Property Line

Setback Line

Tree Save Area

Class C Buffer

Dedicated ROW

BMP

27' (local/collector) 20' (adjacent to R-3), 10' (adjacent to ROW) 50' (adjacent to R-3)

Proposed Floor Area Ratio: As allowed in the R-8 MF zoning district

1.5 spaces per unit (attached dwellings) 2 spaces per unit 5.68 ac (27%)

REVISIONS:							REV REVISION DESCRIPTION DATE: CHANGED CHECKED APP	
DATE:	DESIGN BY:	DRAWN BY:	CHECKED BY:	APPROVED BY:				
	Mallard Creek Townhomes Charlotte, NC				Rezoning Plan Petition # 2020-099			
)B NO: 651032401			AIE: 11/05/20				

RIC

2

ШΣ

ΞΞS

D-R-HORTON

높으_유풥<u></u>