

VICINITY MAP

## SITE DEVELOPMENT DATA

ACREAGE: ± 311.0 ACRES FOR REZONING SITE IN CHARLOTTE ETJ

**TAX PARCEL #S:** 029-591-05, 029-591-03, 029-591-04, 029-581-21, 029-581-15, 029-581-03, 029-581-110 AND 029-181-10

EXISTING ZONING: CC

PROPOSED ZONING: I-1(CD) & R-22MF(CD), FIVE YEARS VESTED RIGHTS

EXISTING USES: VACANT

**PROPOSED USES:** USES PERMITTED BY RIGHT AND UNDER PRESCRIBED CONDITIONS TOGETHER WITH ACCESSORY USES AS ALLOWED IN (I) THE I-1 ZONING DISTRICT FOR THE PORTION OF THE SITE SHOWN AS ZONED I-1(CD) (AS GENERALLY DEPICTED ON THE REZONING PLAN) AND (II) THE R-22MF ZONING DISTRICT FOR THE PORTION OF THE SITE SHOWN AS ZONED R-22MF(CD) (AS GENERALLY DEPICTED ON THE REZONING PLAN), EACH AS MORE SPECIFICALLY DESCRIBED BELOW IN SECTION 2 (WHICH SHALL CONTROL).

MAXIMUM GROSS SQUARE FEET OF DEVELOPMENT:


A. WITHIN THE I-1(CD) ZONING DISTRICT ON A PHASED BASIS, UP TO 2.75 MILLION SQUARE FEET OF GROSS FLOOR AREA OF WAREHOUSE, DISTRIBUTION AND OTHER PERMITTED USES AS ALLOWED IN THE I-1 ZONING DISTRICT, AS MORE PARTICULARLY DESCRIBED BELOW IN SECTION 2 (WHICH SHALL CONTROL).

B. WITHIN THE R-22MF(CD) ZONING DISTRICT, UP TO 488 MULTI-FAMILY RESIDENTIAL UNITS, AS MORE SPECIFICALLY SET FORTH IN SECTION 2 (WHICH SHALL CONTROL). [**NOTE FOR INFORMATION**: ADDITIONAL 212 MULTI-FAMILY UNITS DESIGNATED FOR 10.42 ACRE ADJACENT PARCEL WITHIN CONCORD FOR PROJECT TOTAL OF 700 MULTI-FAMILY UNITS]

MAXIMUM BUILDING HEIGHT: IN THE AREA ZONED I-1(CD) BUILDING HEIGHTS SHALL BE AS SET FORTH IN THE ORDINANCE FOR THE I-1 ZONING DISTRICT. BUILDING HEIGHT WILL BE MEASURED AS DEFINED BY THE ORDINANCE. IN THE AREA ZONED R-22MF(CD) ALLOWED BUILDING HEIGHTS WILL BE LIMITED TO 65 FEET.

PARKING: AS REQUIRED BY THE ORDINANCE.

029-581-18	WENDY DAWN COPENHAVER	08697-410	R-3
029-581-07	NORMAN J PENNINGER	04415-422	R-3
029-581-09	JAMES EDWARD JR SHAVER	10202-684	R-3
029-581-12	AMH NC DEVELOPMENT LP	34410-379	R-3
029-581-22	AMH NC DEVELPOMENT LP	34410-379	R-3
029-581-13	AMH NC DEVELOPMENT LP	34410-379	R-3
029-581-14	AMH NC DEVELOPMENT LP	33132-74	сс
029-591-01	DAVIDLAND LLC	08627-724	R-3
458-791-1759-0000	DAVIDLAND LLC / A NC LLC	03033-0044	LI
458-961-8976-0000	QUAY LLC / A NC LLC	09853-0036	LI
458-962-8251-0000	HARKER RONNIE R / MARTHA H WF	12242-0271	LI
458-963-6730-0000	MALL AT CONCORD MILLS LP	10206-0313	C-2
029-181-04	ROBERT LUNN	33182-1	R-3
029-181-26	KINGS GRANT APARTMENTS LLC	33318-17	сс
029-181-12	PIEDMONT NATURAL GAS COMPANY INC	30216-687	R-3
029-181-22	PIEDMONT NATURAL GAS COMPANY INC	30216-687	R-3
029-181-21	WINNIE N FOX LLC	35142-558	R-3
029-181-20	WINNIE N FOX LLC	35142-558	R-3
029-181-19	FIVE FOX LLC	35142-556	R-3
029-181-18	FIVE FOX LLC	35142-556	R-3
029-171-02	HICKORY GROVE BAPTIST CHURCH	08023-218	INST
029-581-20	JAMES E JR SHAVER	31515-280	R-3
029-581-02	STEPHEN LAWRENCE	04917-540	R-3
029-581-04	R FRANCES (N/C) BELT	08930-877	R-3
029-581-05	ALICE C WIKE	02315-592	R-3
029-581-06	ALICE COVINGTON WIKE	03855-473	R-3
	029-581-07         029-581-09         029-581-12         029-581-22         029-581-13         029-581-14         029-581-01         458-791-1759-0000         458-961-8976-0000         458-962-8251-0000         029-181-04         029-181-26         029-181-22         029-181-21         029-181-22         029-181-21         029-181-21         029-181-22         029-181-20         029-181-20         029-181-19         029-581-20         029-581-20         029-581-02         029-581-02         029-581-05	029-581-07         NORMAN J PENNINGER           029-581-09         JAMES EDWARD JR SHAVER           029-581-12         AMH NC DEVELOPMENT LP           029-581-12         AMH NC DEVELOPMENT LP           029-581-13         AMH NC DEVELOPMENT LP           029-581-14         AMH NC DEVELOPMENT LP           029-591-01         DAVIDLAND LLC           458-791-1759-0000         DAVIDLAND LLC / A NC LLC           458-961-8976-0000         QUAY LLC / A NC LLC           458-963-6730-0000         HARKER RONNIE R / MARTHA H WF           029-181-04         ROBERT LUNN           029-181-26         KINGS GRANT APARTMENTS LLC           029-181-27         PIEDMONT NATURAL GAS COMPANY INC           029-181-20         WINNIE N FOX LLC           029-181-21         WINNIE N FOX LLC           029-181-22         FIEDMONT NATURAL GAS COMPANY INC           029-181-20         WINNIE N FOX LLC           029-181-21         WINNIE N FOX LLC           029-181-20         HICKORY GROVE BAPTIST CHURCH           029-581-02         JAMES E JR SHAVER           029-581-02         STEPHEN LAWRENCE           029-581-04         R FRANCES (N/C) BELT           029-581-05         ALICE C WIKE	029-581-07         NORMAN J PENNINGER         04415-422           029-581-09         JAMES EDWARD JR SHAVER         1020-684           029-581-12         AMH NC DEVELOPMENT LP         34410-379           029-581-22         AMH NC DEVELOPMENT LP         34410-379           029-581-13         AMH NC DEVELOPMENT LP         34410-379           029-581-14         AMH NC DEVELOPMENT LP         33132-74           029-581-10         DAVIDLAND LLC         08627-724           458-791-1759-0000         DAVIDLAND LLC / A NC LLC         03033-0044           458-961-8976-0000         QUAY LLC / A NC LLC         09853-0036           458-962-8251-0000         HARKER RONNIE R / MARTHA H WF         12242-0271           458-963-6730-0000         MALL AT CONCORD MILLS LP         10206-0313           029-181-04         ROBERT LUNN         33182-1           029-181-25         PIEDMONT NATURAL GAS COMPANY INC         30216-687           029-181-20         WINNIE N FOX LLC         35142-558           029-181-20         WINNIE N FOX LLC         35142-556           029-181-19         FIVE FOX LLC         35142-556           029-181-18         FIVE FOX LLC         35142-556           029-181-18         FIVE FOX LLC         35142-556

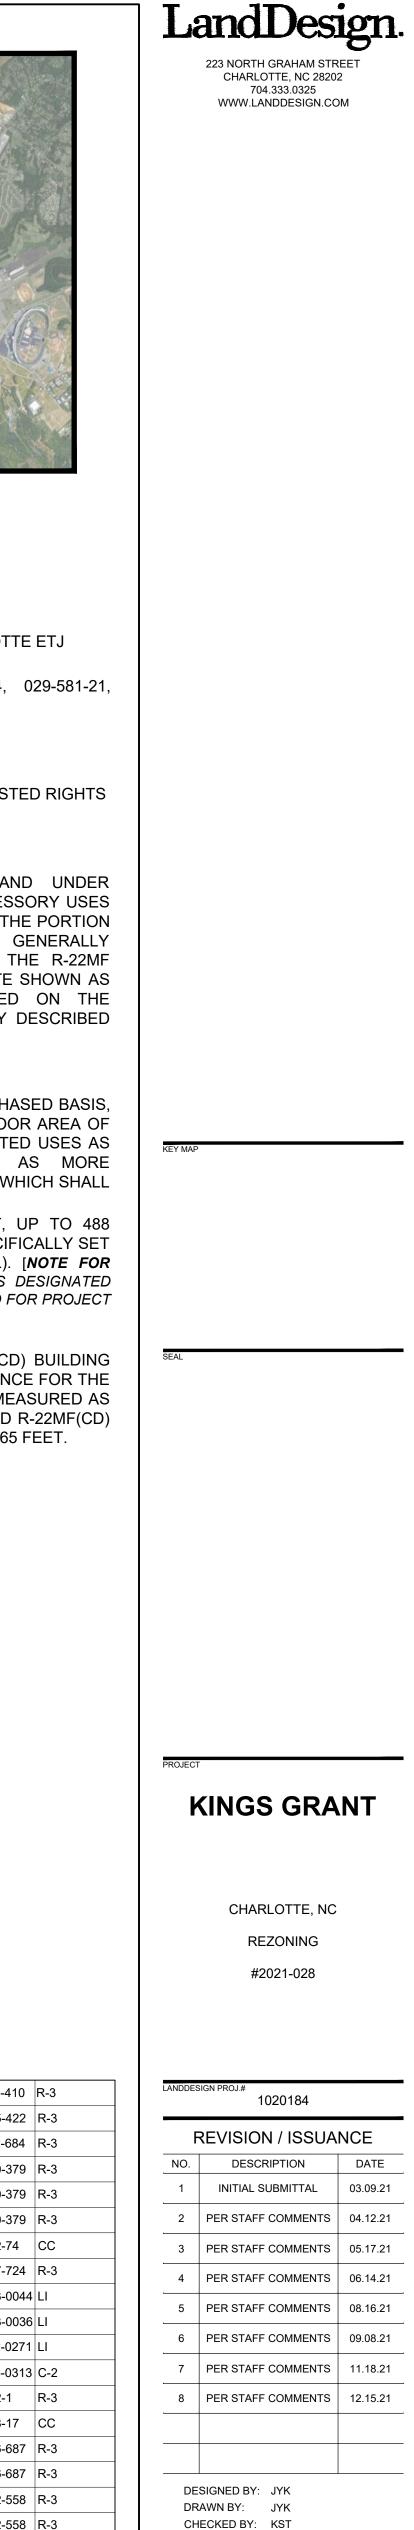

 bor
 K-3

 558
 R-3

 558
 R-3

 556
 R-3

 556
 R-3

 218
 INST

 280
 R-3

 540
 R-3

 877
 R-3

 592
 R-3


TECHNICAL DATA

sheet number RZ-1


VFRT N/A

HOR7 1"=200

ORIGINAL SHEET SIZE: 30" X 42"

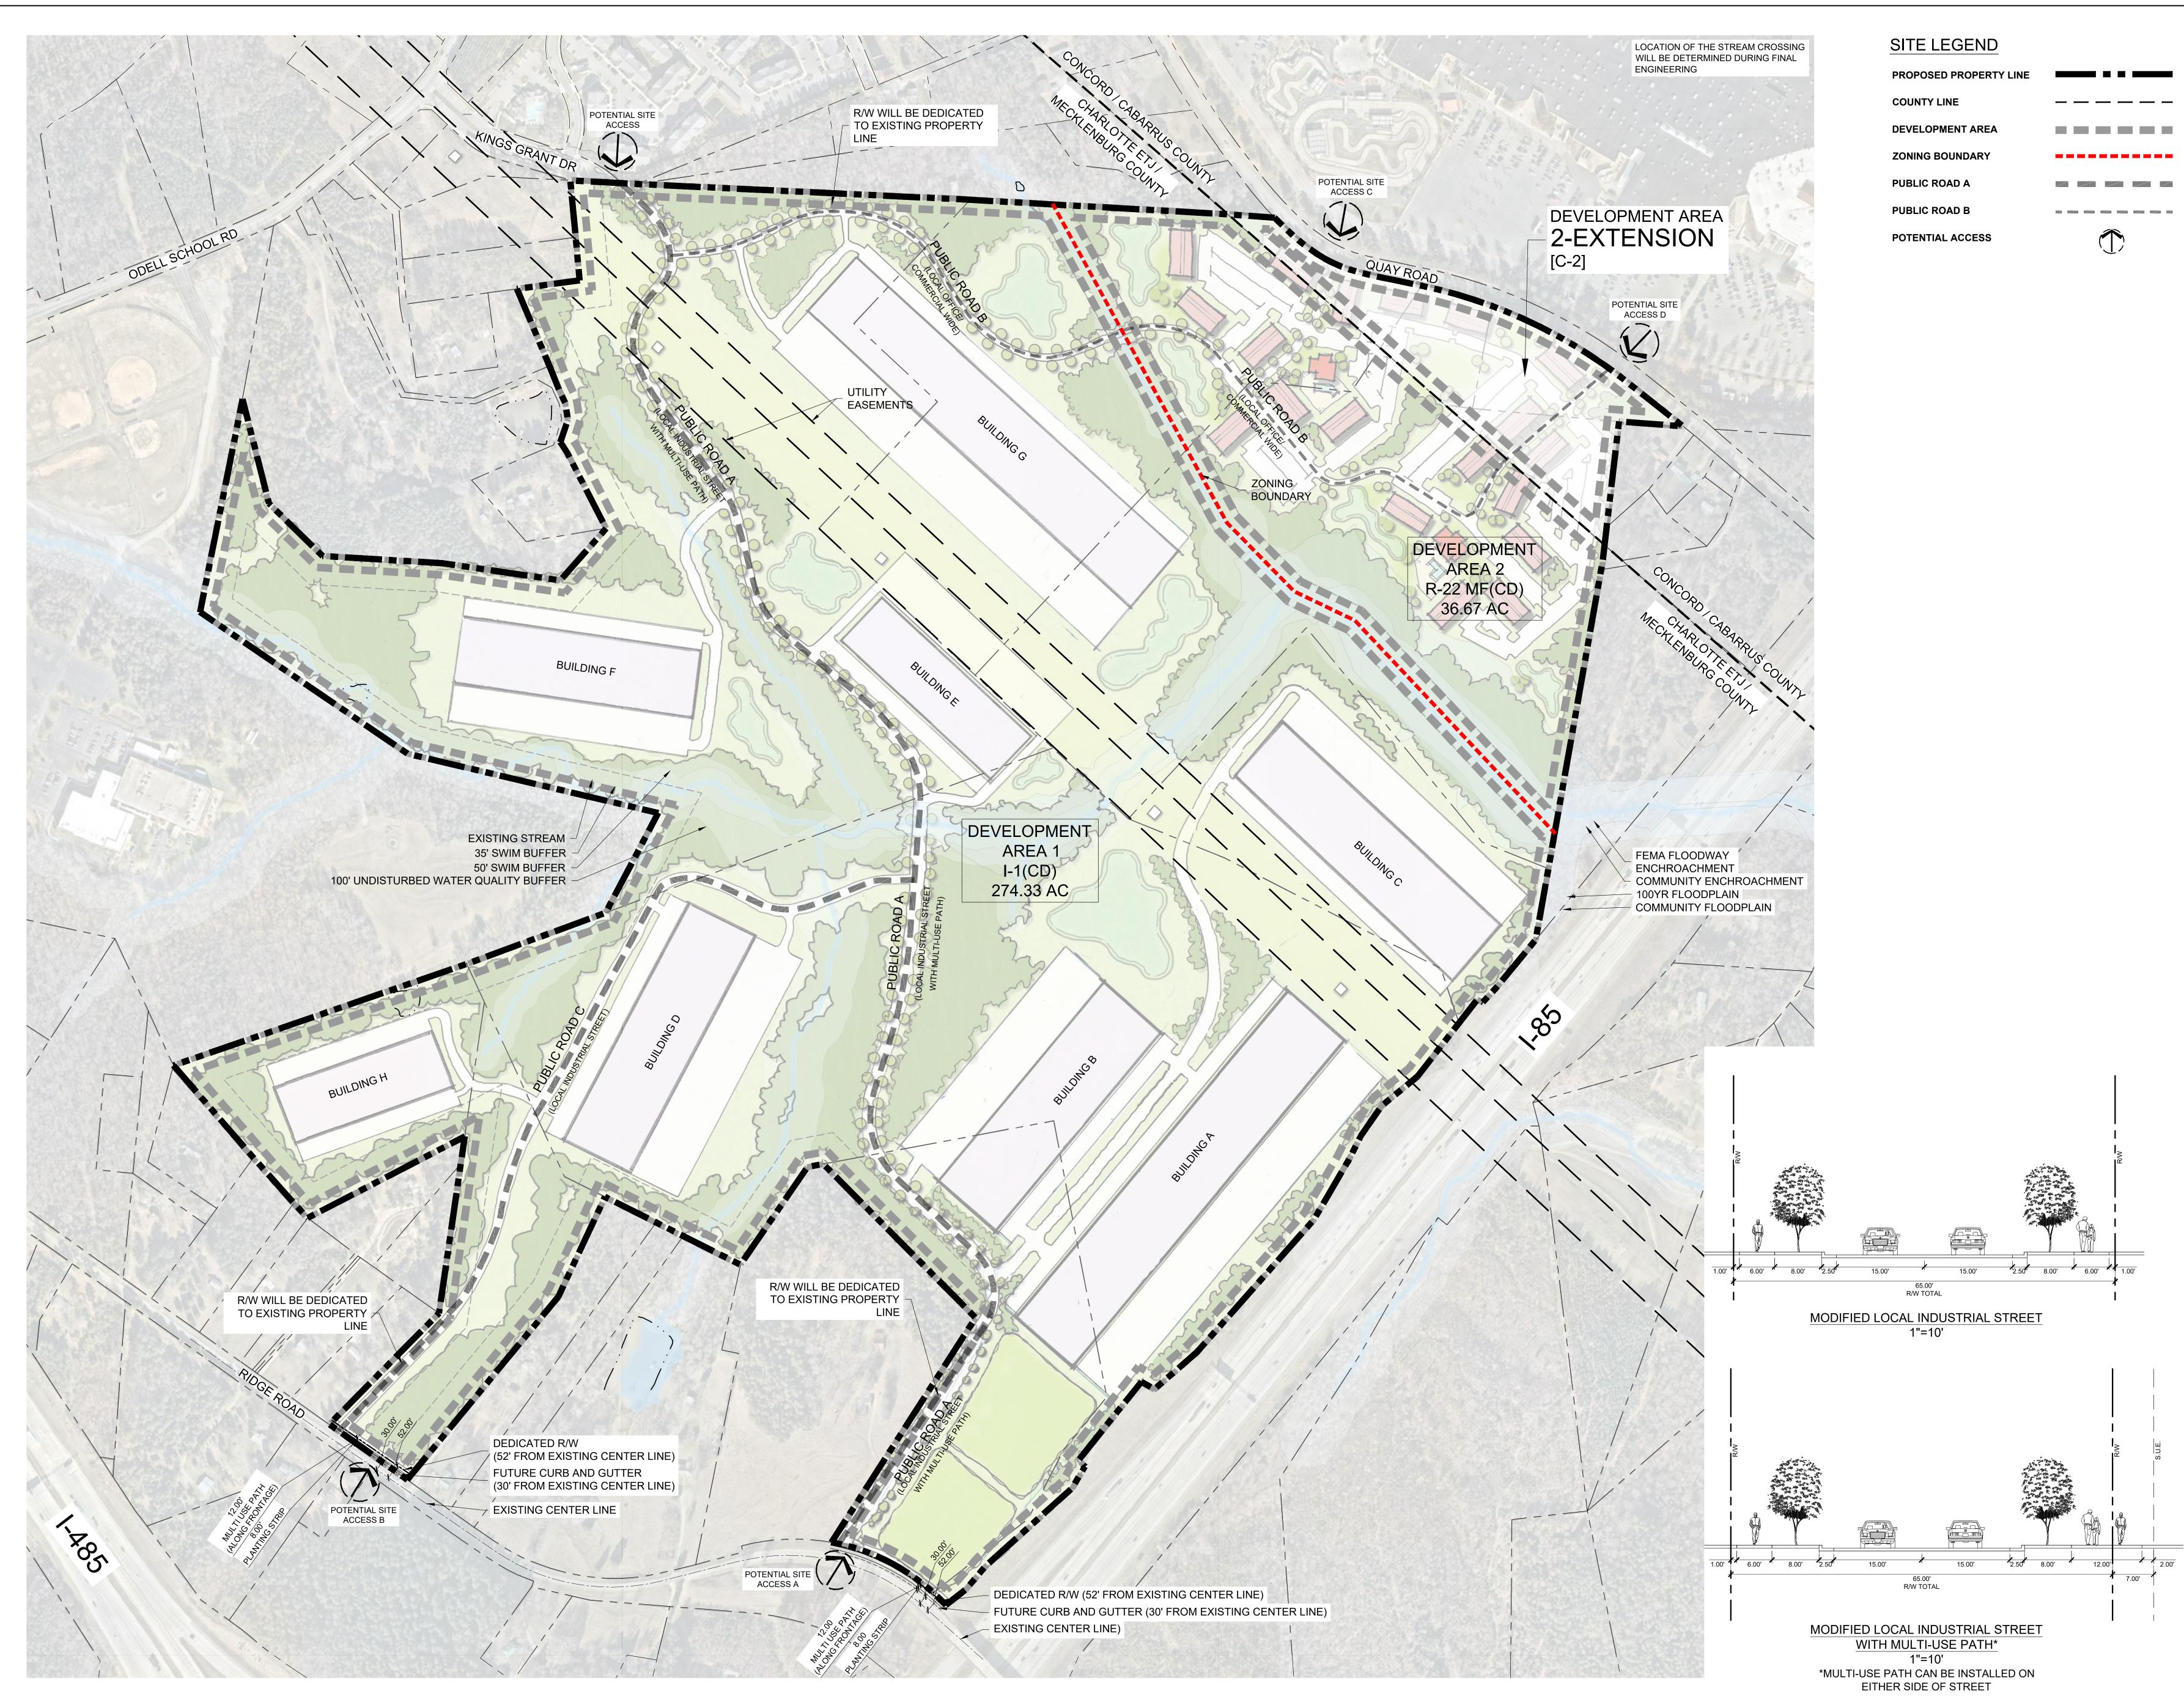



12/15/2021 3:11 PM DAPHNE BRICE Z:\TEMPLATES\SHEETS\CD SHEETS\LA\SHEET-30X42.DWT

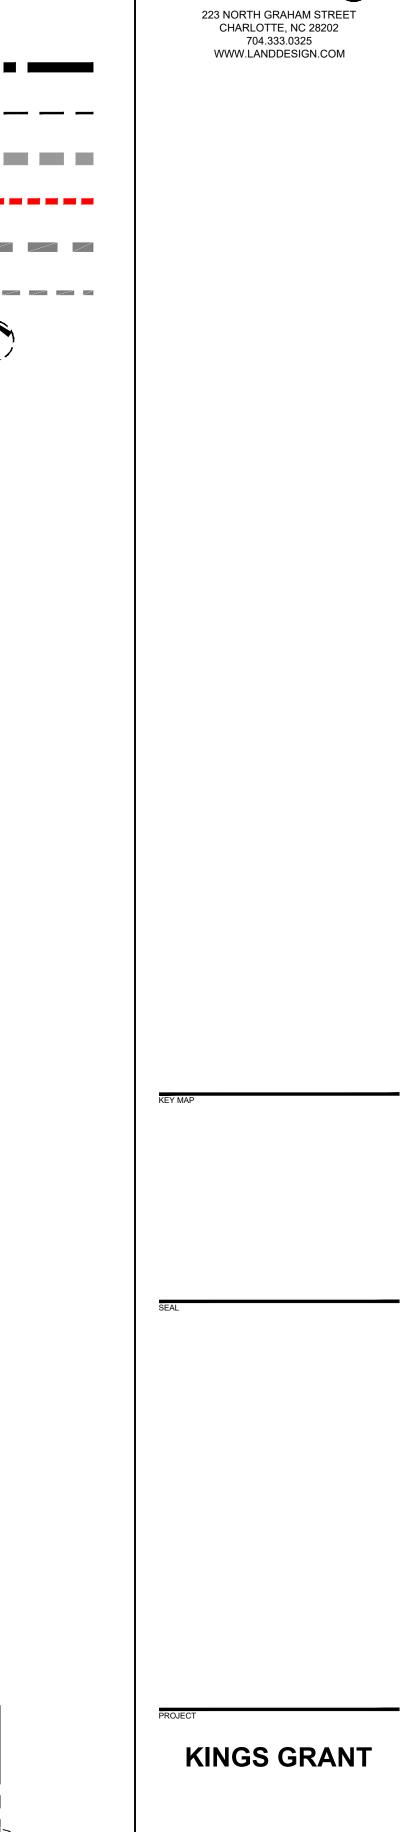

LandDesign.

CHARLOTTE, NC REZONING #2021-028

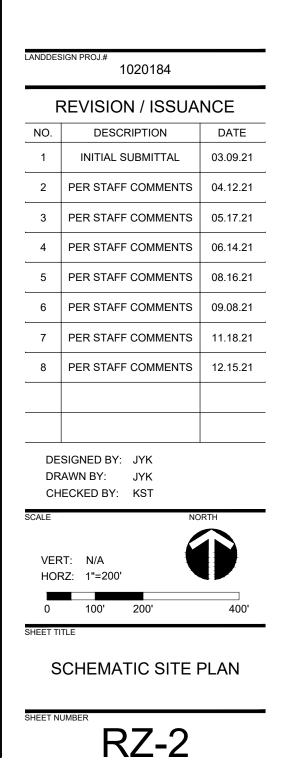

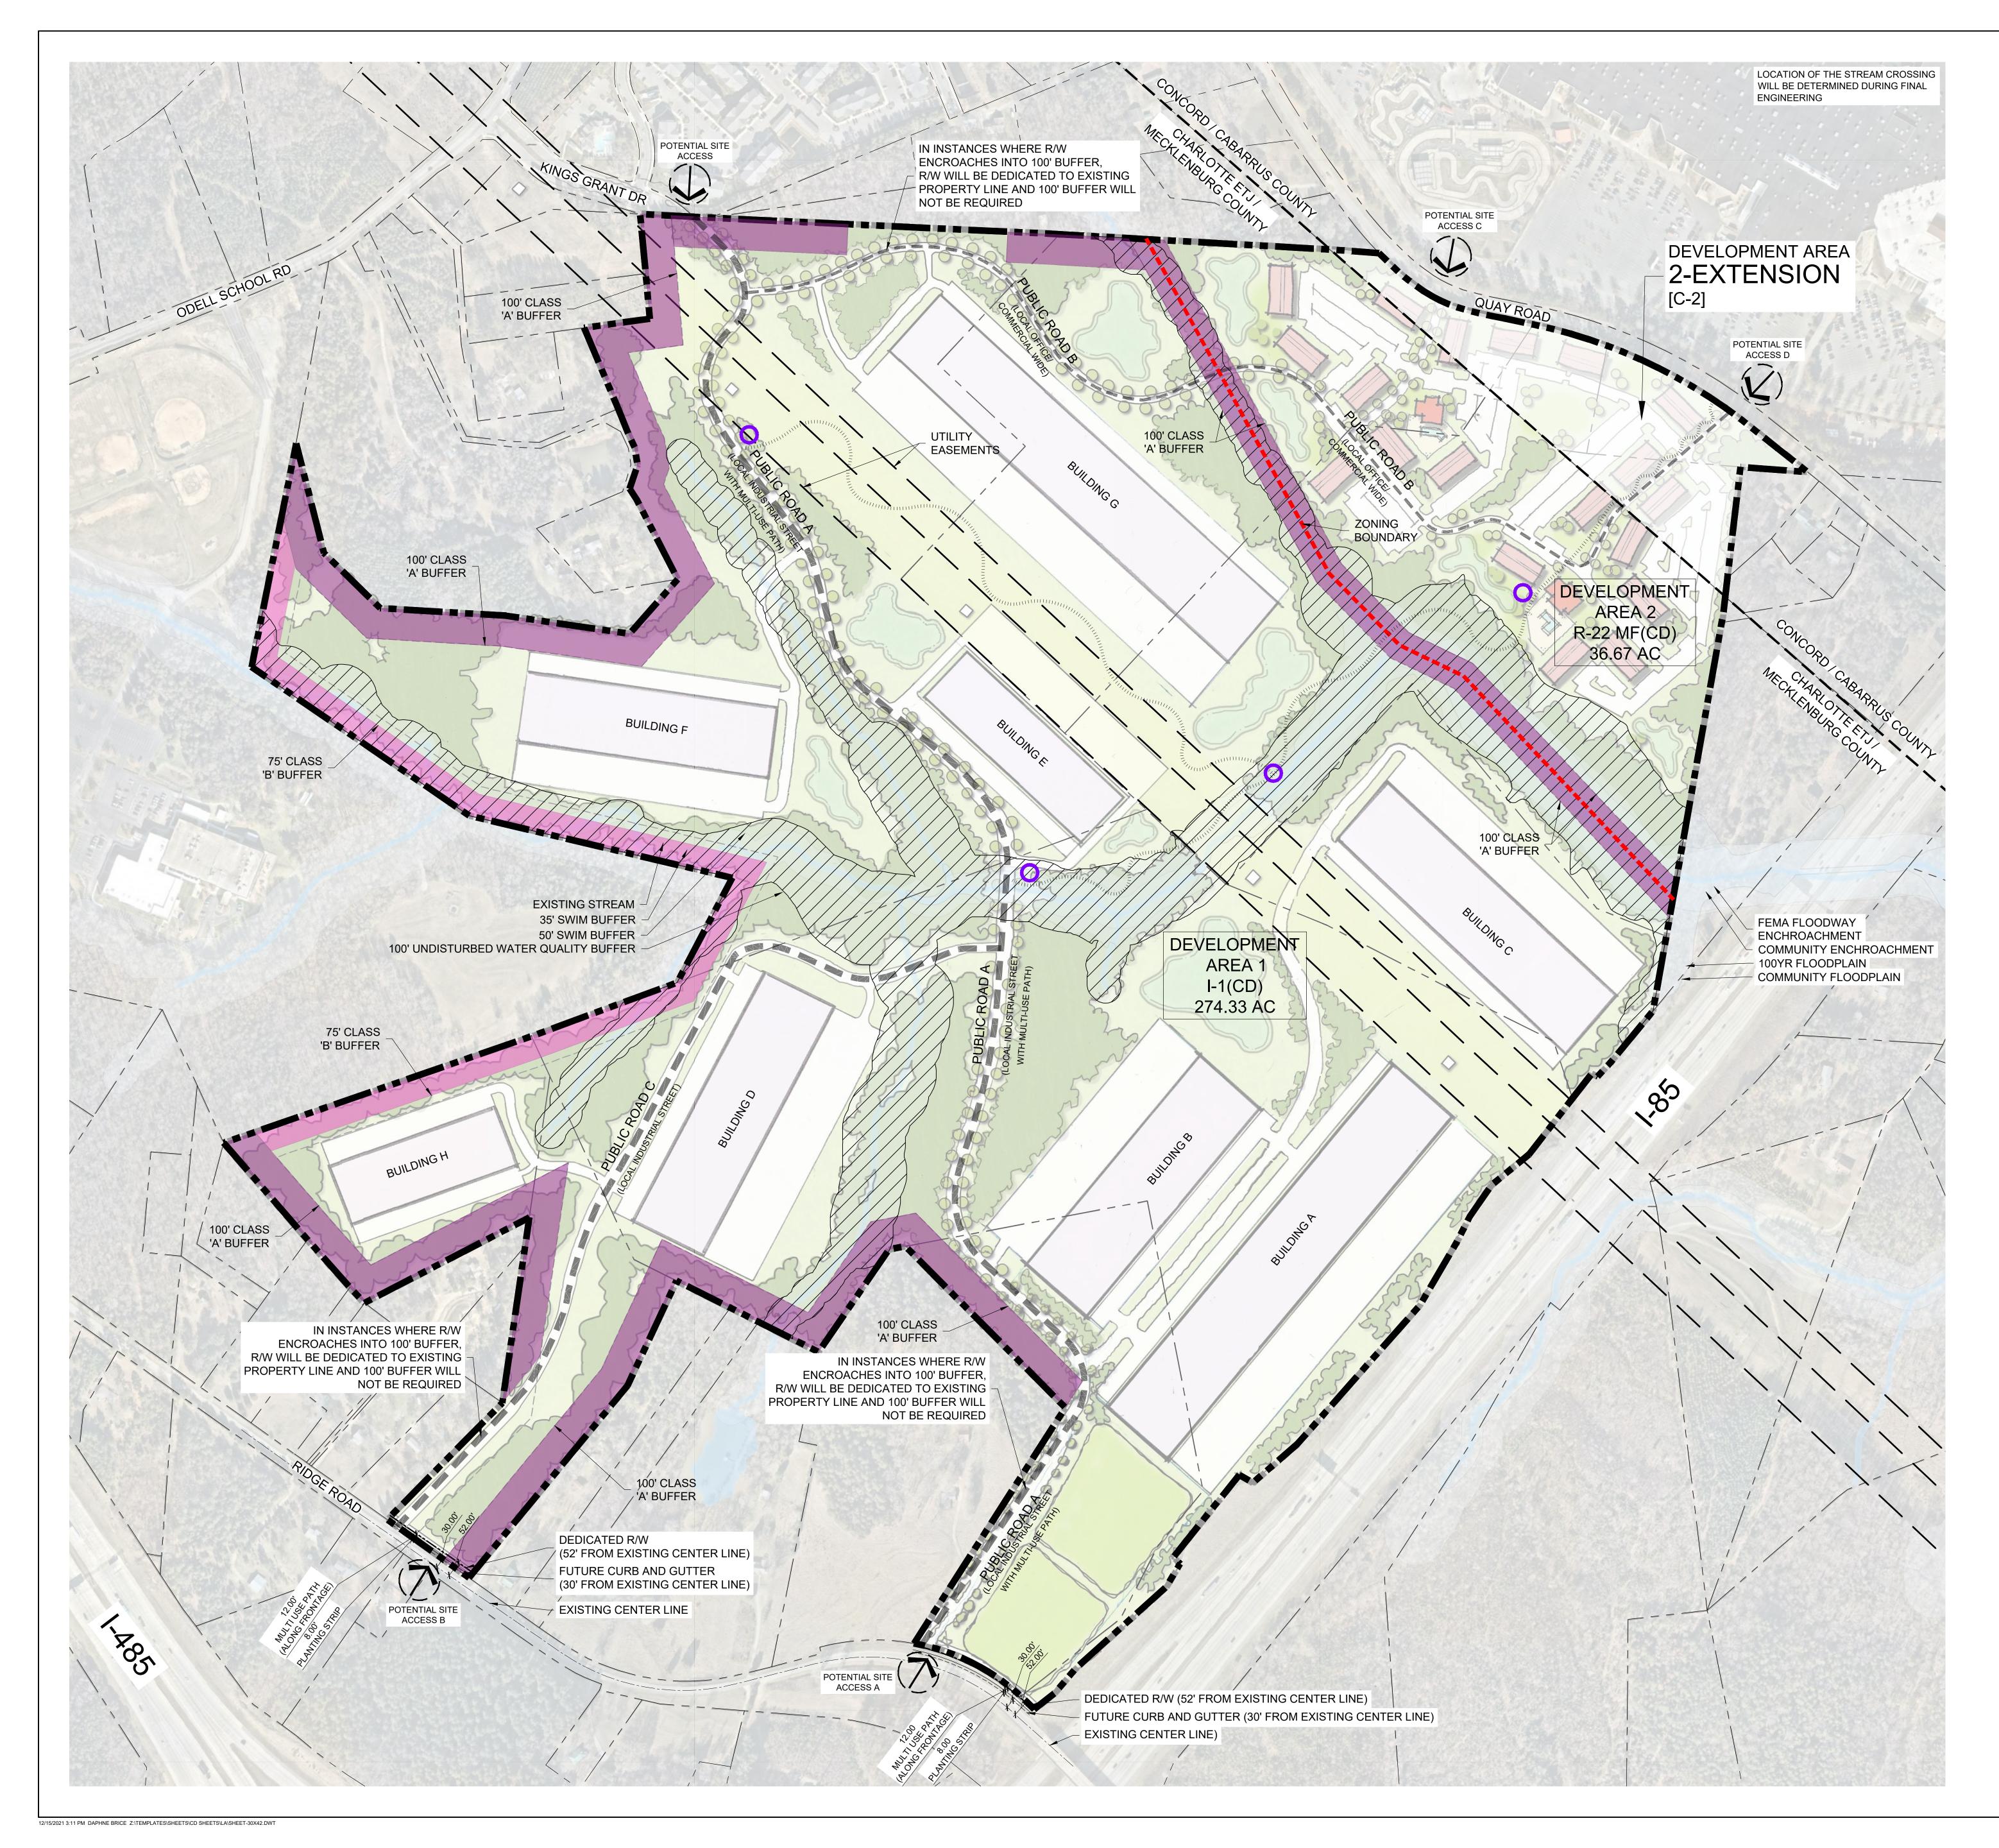

# BUFFER LEGEND


100' CLASS 'A' BUFFER

75' CLASS 'B' BUFFER


POTENTIAL TREE SAVE/ OPEN SPACE

POTENTIAL TRAIL NETWORK

POTENTIAL GATHERING SPOTS

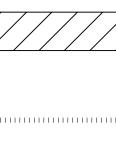

0

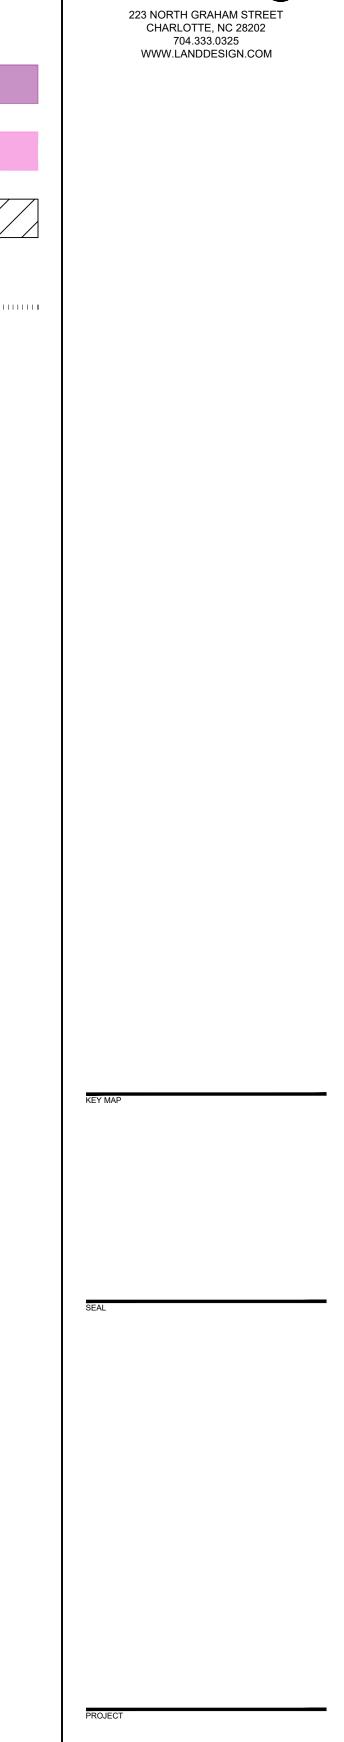



LandDesign.

**KINGS GRANT** 

CHARLOTTE, NC REZONING #2021-028

LANDDES	LANDDESIGN PROJ.# 1020184				
F	<b>REVISION / ISSUANCE</b>				
NO.	DESCRIPTION	DATE			
1	INITIAL SUBMITTAL	03.09.21			
2	PER STAFF COMMENTS	04.12.21			
3	PER STAFF COMMENTS	05.17.21			
4	PER STAFF COMMENTS	06.14.21			
5	PER STAFF COMMENTS	08.16.21			
6	PER STAFF COMMENTS	09.08.21			
7	PER STAFF COMMENTS	11.18.21			
8	PER STAFF COMMENTS	12.15.21			
DE	SIGNED BY: JYK				
	AWN BY: JYK				
_	IECKED BY: KST				
SCALE	NO	RTH			
VEF	RT: N/A				
HOF	RZ: 1"=200'				
0	100' 200'	400'			
SHEET T	TLE				
F	PROPOSED BUFF	ERS			
•					
SHEET N	SHEET NUMBER				
	RZ-3				

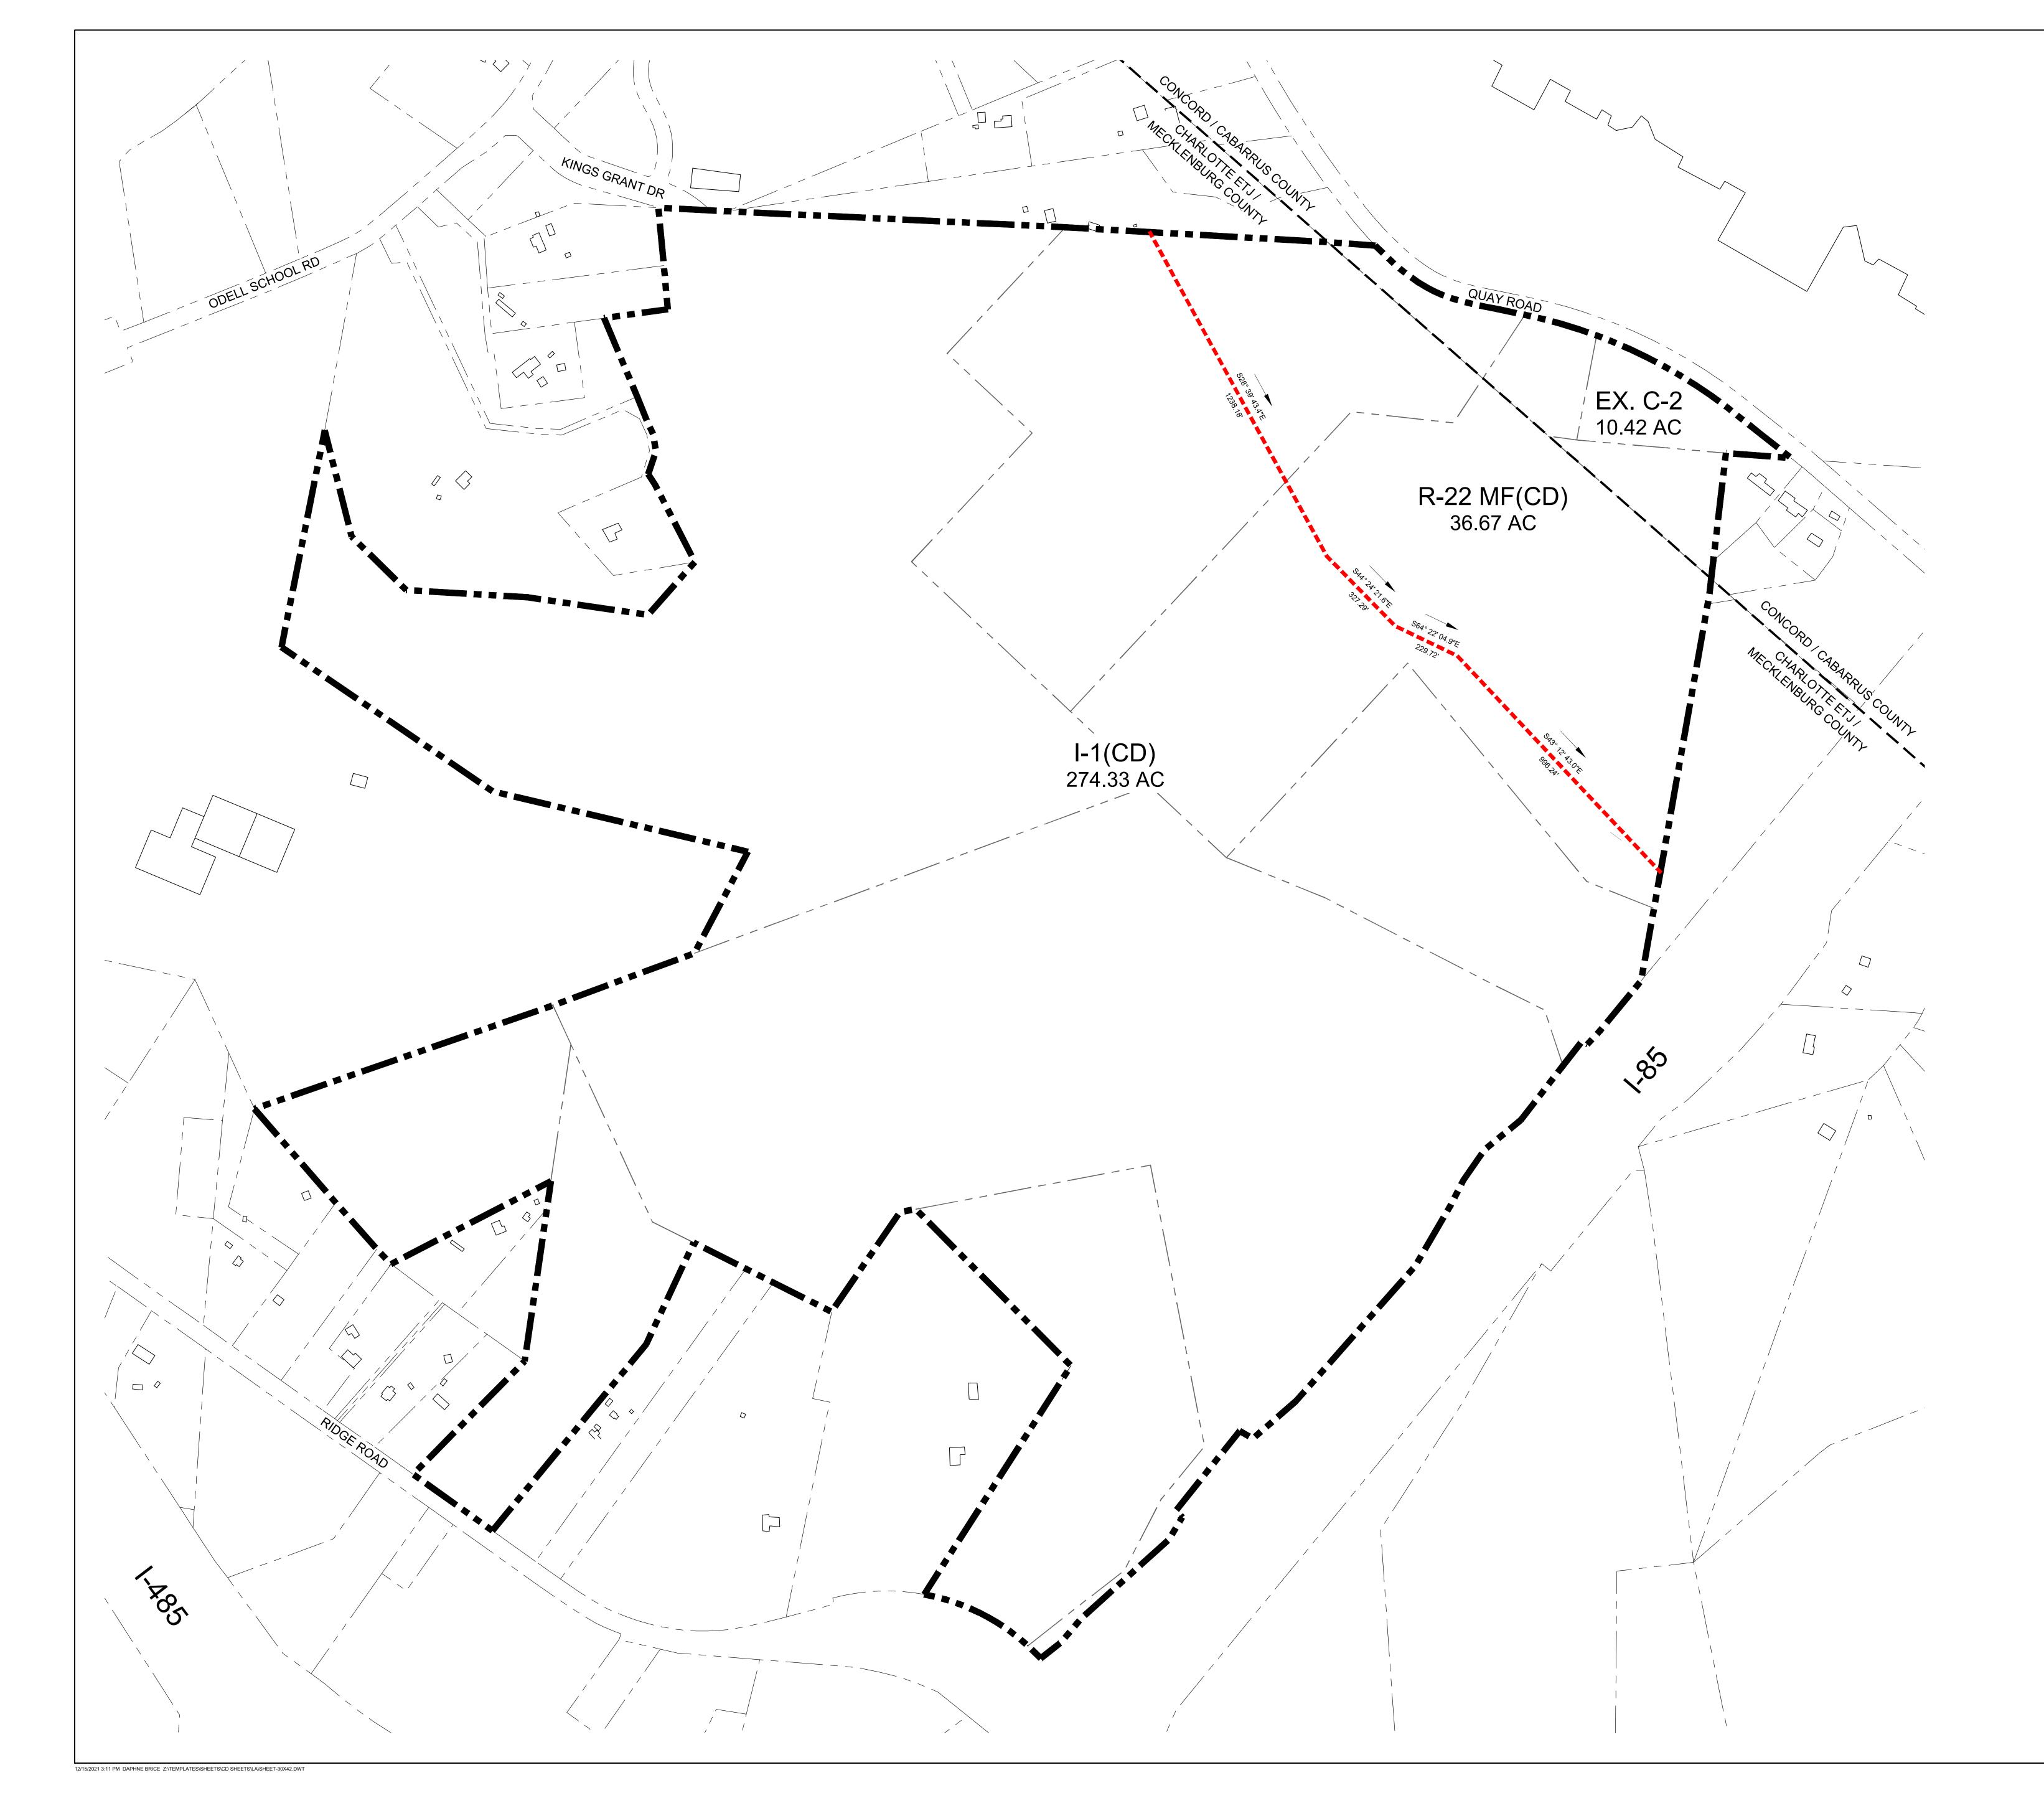

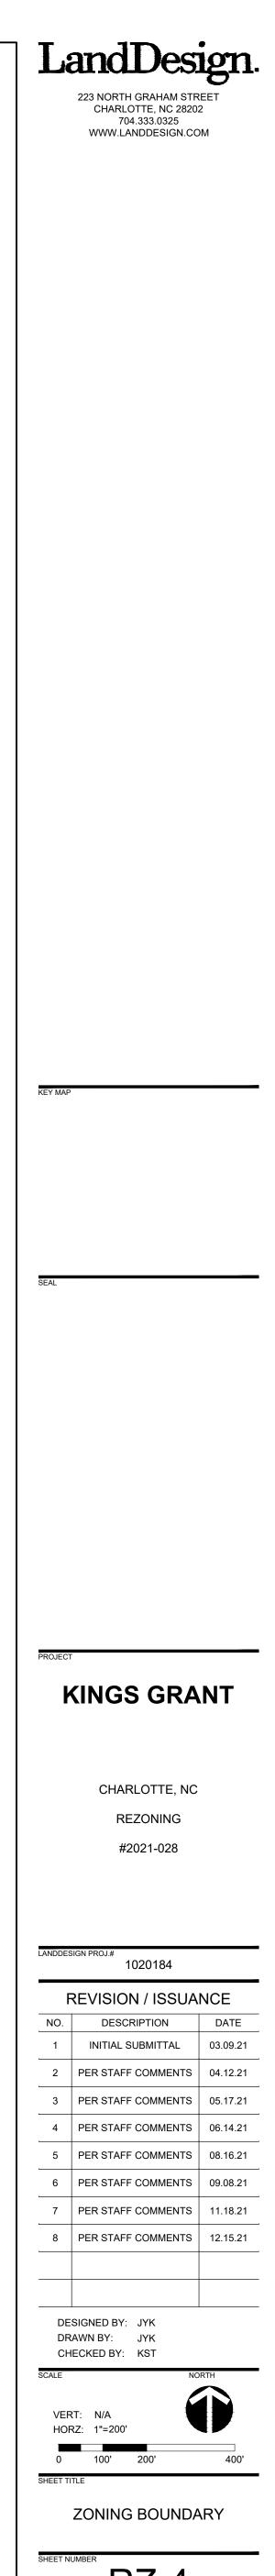

ORIGINAL SHEET SIZE: 30" X 42"

RZ-4

#### **Childress Klein - Kings Grant Development Standards** 12/14/2021 **Rezoning Petition No. 2021-028**

#### Site Development Data:

- --Acreage: ± 311.0 acres for Rezoning Site in Charlotte ETJ (Mecklenburg County see below for additional 10.42 acres in Concord/Cabarrus County) --Tax Parcel #s: 029-591-05, 029-591-03, 029-591-04, 029-581-21, 029-581-15, 029-581-03, 029-581-110 and 029-181-10
- --Existing Zoning: CC --Proposed Zoning: I-1(CD) & R-22MF(CD), five years vested rights
- --Existing Uses: Vacant

--Proposed Uses: Uses permitted by right and under prescribed conditions together with accessory uses as allowed in (i) the I-1 zoning district for the portion of the Site shown as zoned I-1(CD) (as generally depicted on the Rezoning Plan) and (ii) the R-22MF zoning district for the portion of the Site shown as zoned R-22MF(CD) (as generally depicted on the Rezoning Plan), each as more specifically described below in Section 2 (which shall control). --Maximum Gross Square feet of Development:

A. Within the I-1(CD) zoning district on a phased basis, up to 2.75 Million square feet of gross floor area of warehouse, distribution and other permitted uses as allowed in the I-1 zoning district, as more particularly described below in Section 2 (which shall control). B. Within the R-22MF(CD) zoning district, up to 488 multi-family residential units, as more specifically set forth in

Section 2 (which shall control). [NOTE FOR INFORMATION: additional 212 multi-family units designated for 10.42 acre adjacent parcel within Concord for project total of 700 multi-family units] --Maximum Building Height: In the area zoned I-1(CD) building heights shall be as set forth in the Ordinance for the I-1

zoning district. Building height will be measured as defined by the Ordinance. In the area zoned R-22MF(CD) allowed building heights will be limited to 65 feet. --Parking: As required by the Ordinance.

1. General Provisions:

a. Site Location. These Development Standards, the Technical Data Sheet and Schematic Site Plan, and related graphics form the Rezoning Plan (collectively referred to as the "Rezoning Plan") associated with the Rezoning Petition filed by Childress Klein Properties("Petitioner") to accommodate development on the approximately 311.0 acre site located at the northeast intersection of I-85 and Ridge Road, as generally depicted on Sheet RZ-1 (the "Site") of: (i) a residential community on the portion of the Site zoned R-22MF(CD) (as generally depicted on the Rezoning Plan), and (ii) distribution/logistics/warehouse and other allowed uses on the portion of the Site zoned I-1(CD) (as generally depicted on the Rezoning Plan).

[NOTE FOR INFORMATION - ADDITIONAL PROPERTY WITHIN CITY OF CONCORD: This Rezoning Plan seeks rezoning of the Site located within Mecklenburg County, but the Rezoning Plan sets forth for conceptual site planning purposes only an additional  $\pm 10.42$  acres of adjacent land fronting Quay Road located within the City of Concord, Cabarrus County (the "Concord Property) and generally depicted on the Rezoning Plan as an extension of Development Area 2 (the "Development Area 2 Extension"). This Rezoning Plan and accompanying City of Charlotte Ordinance provisions governs the Site located within Mecklenburg County, and the Concord Property is shown for conceptual site planning purposes to generally depict the overall master plan development by including all of the proposed multifamily based development, whether located within Mecklenburg County or within the City of Concord. The zoning for the Concord Property shall be governed the zoning regulations of the City of Concord, with the understanding that it is intended that the Site and the Concord Property are intended to constitute a seamless planned/unified development as generally depicted on portions of the Rezoning Plan.]

b. Development Areas. For ease of reference, the Rezoning Plan sets forth two (2) development areas as generally depicted on Sheet RZ-1 as Development Area 1 and Development Area 2 (each a "Development Area" and collectively the "Development Areas"); [NOTE FOR INFORMTION: it is understood that the for the purposes of adherence to the requirements of this Rezoning Plan portion of Development Area 2 generally depicted as "Development Area 2 Extension" and located within Concord shall be governed under the Concord Property zoning.]

c. Zoning Districts/Ordinance. Development of the Site will be governed by the Rezoning Plan as well as the applicable provisions of the City of Charlotte Zoning Ordinance (the "Ordinance"). Unless the Rezoning Plan establishes more stringent standards, (i) the regulations established under the Ordinance for the I-1(CD) zoning classification for the portion of the Site so designated on the Rezoning Plan (i.e. consisting of Development Area 1) shall govern all development taking place on such portion of the Site, and (ii) the regulations established under the Ordinance for the R-22MF(CD) zoning classification for the portion of the Site so designated on the Rezoning Plan (i.e. consisting of Development Area 2) shall govern all development taking place on such portion of the Site.

d. Graphics and Alterations. The schematic depictions of the uses, parking areas, sidewalks, structures and buildings, building elevations, driveways, streets, Development Areas and other development matters and site elements (collectively the "Development/Site Elements") set forth on the Rezoning Plan should be reviewed in conjunction with the provisions of these Development Standards. The layout, locations, sizes and formulations of the Development/Site Elements depicted on the Rezoning Plan are graphic representations of the Development/Site elements proposed. Changes to the Rezoning Plan not anticipated by the Rezoning Plan will be reviewed and approved as allowed by Section 6.207 of the Ordinanc

Since the project has not undergone the design development and construction phases, it is intended that this Rezoning Plan provide for flexibility in allowing some alterations or modifications from the graphic representations of the Development/Site Elements. Therefore, there may be instances where minor modifications will be allowed without requiring the Administrative Amendment Process per Section 6.207 of the Ordinance. These instances would include changes to graphics if they are:

- (i) expressly permitted by the Rezoning Plan (it is understood that if a modification is expressly permitted by the Rezoning Plan it is deemed a minor modification for the purposes of these Development Standards); or
- (ii) minor and don't materially change the overall design intent generally depicted on the Rezoning Plan.

The Planning Director will determine if such minor modifications are allowed per this amended process, and if it is determined that the alteration does not meet the criteria described above, the Petitioner shall then follow the Administrative Amendment Process per Section 6.207 of the Ordinance; in each instance, however, subject to the Petitioner's appeal rights set forth in the Ordinance.

e. Number of Buildings Principal and Accessory; Accessory Building Design. Notwithstanding the number of buildings shown on the Rezoning Plan, the total number of principal buildings to be developed: (i) on the portion of the Site zoned I-1(CD) shall not exceed twelve (12); and (ii) in the R-22MF(CD) zoned portion of the Site shall not exceed twenty (20) [NOTE FOR INFORMATION: this number of building limitation only applies to the portion of the Site located within *Mecklenburg County*]; provided, further, the maximum number of principal buildings in each instance above may be reduced. Accessory buildings and structures located on the Site shall not be considered in any limitation on the number of buildings on the Site. Accessory buildings and structures will be constructed utilizing similar building materials, colors, architectural elements and designs as the principal building(s) located within the same Development Area as the accessory structure/building. The size of accessory structures/buildings located within the portion of the Site zoned R-22MF(CD) will be limited to 20% of the building area of the principal buildings constructed within such Development Areas to which the accessory structure/building (other than parking structures) relate.

f. Planned/Unified Development. The Site (including the various Development Areas) shall be viewed as a planned/unified development plan as to the elements and portions of the Site generally depicted on the Rezoning Plan. As such, side and rear yards, buffers, building height separation standards, FAR requirements, and other similar zoning standards will not be required internally between improvements and other site elements located on the Site. Furthermore, the Petitioner and/or owners of the Site reserve the right to subdivide the portions or all of the Site and create lots within the interior of the Site without regard to any such internal separation standards, public/private street frontage requirements and FAR requirements, provided, however, all such separation standards along the exterior boundary of the Site shall be adhered to and all FAR requirements will be regulated by any development limitations set forth in Section 3 below as to the Site as a whole and not individual portions or lots located therein. [NOTE FOR INFORMATION: as stated above, while the Concord Property as generally depicted on the Rezoning Plan shall be governed by the Concord zoning regulations, it is intended that the Site and the Concord Property shall be deemed a planned/unified development as generally depicted on the Rezoning Plan.]

g. Five Year Vested Rights. Pursuant to the provisions of Section 1.110 of the Ordinance and N.C.G.S. Section 160A-385.1, due to the master planned large scale nature of the development and/or redevelopment, the level of investment, the timing of development and/or redevelopment and certain infrastructure improvements, economic cycles and market conditions, this Petition includes vesting of the approved Rezoning Plan and conditional zoning districts associated with the Petition for a five (5) year period, but such provisions shall not be deemed a limitation on any other vested rights whether at common law or otherwise.

h. Gross Floor Area. When determining the maximum development levels set forth in this Rezoning Plan, gross floor area as defined in the Ordinance shall exclude any surface or structured parking facilities (including, without limitation, corridors and elevators within such facilities), utility or similar pump-station facilities, enclosed loading dock/service areas, balconies, outdoor dining areas and all gathering areas whether on the roof of a building or at street level.

**i. Project Phasing.** Development taking place on the Site may occur in phases and in such event, except as expressly required in this Rezoning Plan or by the Ordinance, certain streetscape improvements, roadway improvements and the like may take place in connection with the phase of development to which such improvements relate as described herein in Section 3 below.

- 2. Permitted Uses & Development Area Limitations:
- I. Uses within the I-1(CD) Areas. The provisions of this Section 2.I shall apply only to the I-1(CD) zoned portion of the Site.

a. Development Area 1. Subject to the restrictions and limitations listed below in subsection 2.I.b below, the principal buildings constructed on the I-1(CD) portion of the Site may be developed with up to 2,750,000 square feet gross floor area of warehousing, warehouse distribution, logistics, office, manufacturing, and all other uses permitted by right and under prescribed conditions together with accessory uses, all as allowed in the I-1 zoning district. Of the allowed square footage in Development Area 1, no more than 5,000 square feet of gross floor area may be utilized for retail/EDEE uses.

**b. Prohibited Uses.** In no event shall the following uses be permitted in the I-1(CD) portion of the Site as a principle use:

- auction sales,
- automobiles, truck and utility trailer rental, • automotive repair garages,
- automotive sales and repair.
- automotive service stations, • manufactured housing sales or repair
- petroleum storage facilities, • recycling or drop off centers

**II.** Uses within R-22MF(CD) Area. The following provisions of Section 2.I. shall apply to the R-22MF(CD) area

a. Development Area 2. Development Area 2 on the Site may be developed with up to 488 multi-family residential units and other uses permitted by-right or under prescribed conditions together with accessory uses, all as allowed in the R-22MF zoning district. [NOTE FOR INFORMATION: additional 212 multi-family units designated for 10.42 acre adjacent parcel within *Concord for project total of 700 multi-family units.*]

**b.** Workforce Housing. The Petitioner shall voluntarily provide a workforce housing program to ensure that no fewer than 5% of the total amount of rental units developed within Development Area 2 on the Site for a period of not less than 15 years, maintain monthly rents that are income restricted for households earning 80% or less of the area median income.

**3.** Transportation Improvements and Access/Pedestrian Circulation:

I. Proposed Improvements

12/15/2021 3:11 PM DAPHNE BRICE Z:\TEMPLATES\SHEETS\CD SHEETS\LA\SHEET-30X42.DWT

The Petitioner plans to provide or cause to be provided on its own or in cooperation with other parties who may implement portions of the improvements, the improvements set forth below to benefit overall traffic patterns throughout the area in accordance with the following implementation provisions:

a. The following roadway improvements will be made by the Petitioner as part of the redevelopment of the Site as proposed by the Rezoning Plan in accordance with the phasing described below (it is understood that the dates listed as part of Phases in the list of improvements set out in the approved traffic study are illustrative most aggressive targets, and the applicable roadway improvements shall be provided in connection with the applicable Phased development levels set forth in

Phase 1	
•	No suggested improvements
Phase 1A	
•	No suggested improvements
Phase 2	
• 2 M	No suggested improvements
	allard Creek Road & Carolina Lily Lane (Signalized)
Phase 1	
•	Implement pedestrian improvements such as APS pushbuttons
Phase 1A	
•	No suggested improvements
Phase 2	
• 3. Ma	Construct a northbound right turn lane on Carolina Lily Lane v allard Creek Road & Kings Grant Drive (Unsignalized)
	alara Creek Koaa & Kings Grant Drive (Unsignalizea)
Phase 1	
•	No suggested improvements
Phase 1A	
•	Though the intersection does not meet signal warrants, due U-6032 the following is suggested:
0	Install a traffic signal when warrants are met or
0	Make a monetary contribution towards the installation of the c
Phase 2	
•	No suggested improvements
4. <u>Ma</u>	allard Creek Road & Odell School Road (Signalized)
Phase 1	
•	Construct an additional northbound left turn lane on Odell Sch
Phase 1A	
•	No suggested improvements
Phase 2	
•	Construct a southbound right turn lane on Odell School Road v Implement right turn overlap phasing on the southbound leg of
5. M	allard Creek Road & I-485 Outer Ramps (Signalized)
Phase 1	
	No suggested improvements
Phase 1A	
•	No suggested improvements
Phase 2	
•	No suggested improvements
6. <u>Ma</u>	ullard Creek Road & I-485 Inner Ramps (Signalized)
Phase 1	
•	No suggested improvements
Phase 1A	
•	No suggested improvements
Phase 2	
•	No suggested improvements
7. <u>Ri</u>	idge Road & Odell School Road (Unsignalized)
Phase 1	
•	Restripe the existing westbound approach on Odell School
	separate right turn lane with 100 feet of storage
Phase 1A	
•	No suggested improvements
Phase 2	
-	
•	Construct a northbound right turn lane on Ridge Road with 100 Install a traffic signal
• 8. <u>Ca</u>	
8. <u>Ca</u> Phase 1	Install a traffic signal
	Install a traffic signal
	Install a traffic signal rolina Lily Lane & Quay Road (Unsignalized)
Phase 1	Install a traffic signal rolina Lily Lane & Quay Road (Unsignalized)
Phase 1	Install a traffic signal rolina Lily Lane & Quay Road (Unsignalized) No suggested improvements
Phase 1 • Phase 1A •	Install a traffic signal rolina Lily Lane & Quay Road (Unsignalized) No suggested improvements
Phase 1 Phase 1A Phase 2 •	Install a traffic signal rolina Lily Lane & Quay Road (Unsignalized) No suggested improvements Convert the intersection to all-way stop control
Phase 1 Phase 1A Phase 2 •	Install a traffic signal rolina Lily Lane & Quay Road (Unsignalized) No suggested improvements Convert the intersection to all-way stop control Remark the existing pavement to allow for a separate eastboun
<u>Phase 1</u> • <u>Phase 1A</u> • <u>Phase 2</u> • 9. <u><i>Ria</i></u> <u>Phase 1</u>	Install a traffic signal rolina Lily Lane & Quay Road (Unsignalized) No suggested improvements Convert the intersection to all-way stop control Remark the existing pavement to allow for a separate eastboun
<u>Phase 1</u> • <u>Phase 1A</u> • <u>Phase 2</u> • 9. <u><i>Ria</i></u> <u>Phase 1</u>	Install a traffic signal rolina Lily Lane & Quay Road (Unsignalized) No suggested improvements Convert the intersection to all-way stop control Remark the existing pavement to allow for a separate eastboun dge Road & Access "A" (Unsignalized) se the following access configuration: One ingress lane and two egress lanes (a terminating westbou
<u>Phase 1</u> • <u>Phase 1A</u> • <u>Phase 2</u> • 9. <u><i>Ria</i></u> <u>Phase 1</u>	Install a traffic signal rolina Lily Lane & Quay Road (Unsignalized) No suggested improvements Convert the intersection to all-way stop control Remark the existing pavement to allow for a separate eastboun dge Road & Access "A" (Unsignalized) se the following access configuration: One ingress lane and two egress lanes (a terminating westbou storage) Construct a southbound left turn lane with 100 feet of storage of the second storage of
<u>Phase 1</u> • <u>Phase 1A</u> • <u>Phase 2</u> • 9. <u><i>Ria</i></u> <u>Phase 1</u>	Install a traffic signal rolina Lily Lane & Quay Road (Unsignalized) No suggested improvements Convert the intersection to all-way stop control Remark the existing pavement to allow for a separate eastboun dge Road & Access "A" (Unsignalized) se the following access configuration: One ingress lane and two egress lanes (a terminating westbou storage)
<u>Phase 1</u> • <u>Phase 1A</u> • <u>Phase 2</u> • 9. <u><i>Ria</i></u> <u>Phase 1</u>	Install a traffic signal rolina Lily Lane & Quay Road (Unsignalized) No suggested improvements Convert the intersection to all-way stop control Remark the existing pavement to allow for a separate eastboun dge Road & Access "A" (Unsignalized) se the following access configuration: One ingress lane and two egress lanes (a terminating westbou storage) Construct a southbound left turn lane with 100 feet of storage of Construct a northbound right turn lane with 100 feet of storage
<u>Phase 1</u> • <u>Phase 1A</u> • <u>Phase 2</u> • <u>9</u> . <u><b>Ria</b></u> <u>Phase 1</u> We propose	Install a traffic signal rolina Lily Lane & Quay Road (Unsignalized) No suggested improvements Convert the intersection to all-way stop control Remark the existing pavement to allow for a separate eastboun dge Road & Access "A" (Unsignalized) se the following access configuration: One ingress lane and two egress lanes (a terminating westbou storage) Construct a southbound left turn lane with 100 feet of storage of Construct a northbound right turn lane with 100 feet of storage
Phase 1         •	Install a traffic signal rolina Lily Lane & Quay Road (Unsignalized) No suggested improvements Convert the intersection to all-way stop control Remark the existing pavement to allow for a separate eastboun dge Road & Access "A" (Unsignalized) se the following access configuration: One ingress lane and two egress lanes (a terminating westbou storage) Construct a southbound left turn lane with 100 feet of storage of Construct a northbound right turn lane with 100 feet of storage 100-foot internal protected stem
<u>Phase 1</u> • <u>Phase 1A</u> • <u>Phase 2</u> • <u>9</u> . <u><b>Ria</b></u> <u>Phase 1</u> We propose	Install a traffic signal rolina Lily Lane & Quay Road (Unsignalized) No suggested improvements Convert the intersection to all-way stop control Remark the existing pavement to allow for a separate eastboun dge Road & Access "A" (Unsignalized) se the following access configuration: One ingress lane and two egress lanes (a terminating westbou storage) Construct a southbound left turn lane with 100 feet of storage 100-foot internal protected stem No suggested improvements
Phase 1         •         Phase 1A         •      <	Install a traffic signal rolina Lily Lane & Quay Road (Unsignalized) No suggested improvements Convert the intersection to all-way stop control Remark the existing pavement to allow for a separate eastboun dge Road & Access "A" (Unsignalized) set the following access configuration: One ingress lane and two egress lanes (a terminating westbou storage) Construct a southbound left turn lane with 100 feet of storage of Construct a northbound right turn lane with 100 feet of storage 100-foot internal protected stem No suggested improvements No suggested improvements
Phase 1         •         Phase 1A         •      <	Install a traffic signal rolina Lily Lane & Quay Road (Unsignalized) No suggested improvements Convert the intersection to all-way stop control Remark the existing pavement to allow for a separate eastboun dge Road & Access "A" (Unsignalized) se the following access configuration: One ingress lane and two egress lanes (a terminating westbou storage) Construct a southbound left turn lane with 100 feet of storage 100-foot internal protected stem No suggested improvements

We propose the following access configuration:

• Construct a southbound left turn lane with 100 feet of storage on Ridge Road

Derita Road & Concord Mills Boulevard/Christenbury Parkway (Signalized)

Section 3.II.b below):

on Carolina Lily Lane with 250 feet of storage

et signal warrants, due to the future signalized nature of this intersection under STIP

s the installation of the currently planned signal at this intersection

t turn lane on Odell School Road with 425 feet of storage

e on Odell School Road with 125 feet of storage on the southbound leg of the intersection

roach on Odell School Road to provide a terminating westbound left turn lane and a

on Ridge Road with 100 feet of storage

p contro

v for a separate eastbound left turn lane on Quay Road with 100 feet of storage

s (a terminating westbound right turn lane and a separate left turn lane with 100 feet of with 100 feet of storage on Ridge Road with 100 feet of storage on Ridge Road

• One ingress lane and two egress lanes (a terminating westbound right turn lane and a separate left turn lane with 100 feet of • Construct a northbound right turn lane with 100 feet of storage on Ridge Road

• 100-foot internal protected stem

Phase 1A

No suggested improvements

Phase 2 No suggested improvements

11. Quay Road & Access "C" (Unsignalized)

Phase 1A

We propose the following access configuration:

• One ingress lane and one egress lane (a combined eastbound left-right turn lane on Access "C") • 100-foot internal protected stem

Phase 2

No suggested improvements

12. Quay Road & Access "D" (Unsignalized)

Phase 1A

We propose the following access configuration:

• One ingress lane and one egress lane (a combined eastbound left-right turn lane on Access "C") • 100-foot internal protected stem

Phase 2

No suggested improvements

13. <u>Ridge Road</u>

Phase I

• Widen Ridge Road corridor (travel lanes) from 10 feet to 12 feet from Odell School Rd. to the end of the Site's frontage on Ridge Rd. 14. Quay Road

Phase 1A

• Widen Quay Road corridor (travel lanes) from 9 feet to 11 feet from Carolina Lily Ln. to the end of the Site's frontage on Quay Rd.

**b.** The Petitioner will construct the portion of Public Street B within Development Area 1 as part of the construction on Building G as generally depicted on the Rezoning Plan. This portion of Public Street B will be substantially completed prior to the issues of a certificate of occupancy for Building G.

c. The Petitioner shall dedicate additional right of way along the Site's frontage of Ridge Road to result in fifty-two (52) feet of right-of-way as measured from the existing centerline of Ridge Road along the Site's frontage. II. Standards, Phasing and Other Provisions.

a. **CDOT Standards.** All of the foregoing public roadway improvements will be subject to the standards and criteria of CDOT and NCDOT, as applicable, (as it relates to the roadway improvements within its road system authority). It is understood that such improvements may be undertaken by the Petitioner on its own or in conjunction with other development or roadway projects taking place within the broad Mallard Creek Road area, by way of any applicable private/public partnership effort or other public sector project support.

**b. Phasing.** Road improvements shall be completed in phases, or subphases, that align with the permitted uses and development levels described above Section 2, subject to the adjustments permitted by Section 2. above such as conversions/transfers of uses and other provisions of Section 3. Prior to the development proceeding in a subsequent phase or subphase of development for transportation purposes, the roadway improvements listed for the given phase (or subphase) shall be substantially completed prior to issuance of the first certificate of occupancy for development to take place in such next subsequent Phase or subphase, subject to other provisions of this Section 3.II. The primary phases for transportation purposes and accompanying improvements are set forth below.

In addition, Petitioner may seek to adjust the primary phasing set forth above and the accompanying development levels set forth below to reflect variations in the nature and amount of development from the phasing set forth herein or by way of "sub-phases" within the primary phases, administratively upon the reasonable approval of CDOT, or NCDOT (as applicable) which approval may be based upon appropriate adjustments reflecting ITE daily or peak hour trip generation assessments, or CDOT or NCDOT (as applicable) may require for such approval the completion of traffic impact analysis or technical transportation memorandum, as applicable, following customary standards supporting adjustments to the applicable phases or sub-phases of development and the accompanying transportation improvements.

#### **Transportation Phase 1 Development Levels:** - Up to 1,750,000 gross square feet of uses allowed in Development Area 1

**Transportation Phase 1A Development Levels:** 

- The development associated with Transportation Phase 1 Development Level set forth above; and

- Up to 700 multi-family residential dwelling units (488 in Mecklenburg Co. and 212 allowed in the portion of the Site located in the City of Concord.

**Transportation Phase 2 Development Levels:** - The development associated with Transportation Phase I and Phase 1A Development Levels set forth above; and

- Up to an additional 1,000,000 gross square feet of uses allowed in Development Area 1

c. **Right of-Way Dedication.** Subject to the qualifications set forth herein, right-of-way to be dedicated for the required roadway improvements described in above will be dedicated via fee simple conveyance before the certificate of occupancy is issued for the level of improvements required by the phasing tied to the identified roadway improvements as described above and on this Rezoning Plan. The Petitioner will provide a sidewalk utility easement for any of the proposed sidewalks located along the public streets located outside of the right-of-way. The sidewalk utility easement will be located at a minimum of two (2) feet behind the sidewalk where feasible.

d. Substantial Completion. Reference to "substantial completion" or "substantially completed" for certain improvements as set forth in the provisions of this Section 3 above shall mean completion of the roadway improvements in accordance with the standards set forth in Section 3.II. provided, however, in the event certain non-essential roadway improvements (as reasonably determined by CDOT, or NCDOT, as applicable) are not completed at the time that the Petitioner seeks to obtain a certificate of occupancy for building(s) on the Site in connection with related development phasing described above, then CDOT, or NCDOT, as applicable, will instruct applicable authorities to allow the issuance of certificates of occupancy for the applicable buildings, and in such event the Petitioner may be asked to post a letter of credit or a bond for any improvements not in place at the time such a certificate of occupancy is issued to secure completion of the applicable improvements.

e. Right-of-way Availability. It is understood that some of the public roadway improvements referenced in subsection I. above may not be possible without the acquisition of additional right of way. If after the exercise of diligent good faith efforts over a minimum of a 60 day period, the Petitioner is unable to acquire any land necessary to provide for any such additional right of way upon commercially reasonable terms and at market prices, then CDOT, the City of Charlotte Engineering Division or other applicable agency, department or governmental body may agree to proceed with acquisition of any such land. In such event, the Petitioner shall reimburse the applicable agency, department or governmental body for the cost of any such acquisition including compensation paid by the applicable agency, department or governmental body for any such land and the expenses of such proceedings. Furthermore, in the event public roadway improvements referenced in subsection a. above are delayed because of delays in the acquisition of additional right-of-way as contemplated herein or for other similar reasons and such delay extends beyond the time that the Petitioner seeks to obtain a certificate of occupancy for building(s) on the Site in connection with related development phasing described above, then CDOT (with the concurrence of NCDOT, as applicable), upon a review of the current status and scheduled progress of the transportation improvements, will instruct applicable authorities to allow the issuance of certificates of occupancy for the applicable buildings; provided, however, Petitioner continues to exercise good faith efforts to complete the applicable road-way improvements; in such event the Petitioner may be asked to post a letter of credit or a bond for any improvements not in place at the time such a certificate of occupancy is issued to secure completion of the applicable improvements.

**f.** Alternative Improvements. In addition to other provisions set forth herein, changes to the above referenced roadway improvements can be approved through the Administrative Amendment process upon the determination and mutual agreement of Petitioner, CDOT and the Planning Director; provided, however, the proposed alternate transportation improvements provide (in the aggregate) comparable transportation network benefits to the improvements identified in this Petition.

a. External Access Points. Access to the Site will be from: (i) the intersection of Public Road A, and C with Ridge Road; (ii) a continuation of Public Road A through the Site to connect with Kings Grant Drive at the north of the Site; and (iii) a connection by way of Public Road B extending from its intersection with Public Road A from Development Area 1 across Development Area 2 and across the Concord Property to intersect with Quay Road; and an additional driveway connection from the Concord Property to Quay Road shall be made.

b. Internal Access Points. The number and location of access points internal to the Site to and from the Public Roads and internal driveways will be determined during the building permit process and thereafter additional or fewer driveways and/or additional roads may be installed or removed with approval from appropriate governmental authorities subject to applicable statutes, ordinances and regulations.

Cross-section for Designated Public Network Streets. The Public Roads as generally depicted on Sheet RZ-1 will be 9. Lighting: designed to meet the applicable public street cross-section set forth on the Rezoning Plan or if not set forth as required by the Subdivisions regulations and the Ordinance. Where such cross-sections are set forth on the Rezoning Plan and exceed the requirements of the Subdivision regulations such cross-sections shall control over those contained in the Subdivision regulations.

**d. Modifications.** Minor modifications to the alignment of the internal vehicular circulation and driveways may be made by the Petitioner, with the approval of Planning and CDOT, to accommodate changes in traffic patterns, parking layouts and any adjustments required for approval in accordance with published standards.

e. Public Road Designations and Installations. Public Road A, B and C will be extended, constructed, and dedicated as public roads in accordance with the phasing plan described above in this Section 3. Public Road A and C will be constructed to local industrial cross section standards. Public Street B will be constructed to local/office commercial wide standards. Public Road A will include a 12-foot multi-use path (MUP) along one side of the street as generally depicted on the Rezoning Plan.

4. Architectural Standards and Parking Location Restrictions:

**III.** Access, and Pedestrian Circulation.

**I.** I-1(CD) Zoned Areas. The following provisions of this Section 4.I. shall apply to Development Area 1, only. **a.** Building Materials. The principal building(s) constructed on the portion of the Site zoned I-1(CD) may use a variety of building materials. The building materials used for such buildings will be a combination of the following: glass, brick, stone, simulated stone, pre-cast stone, precast or site-cast concrete, synthetic stone, stucco, cementitious siding (such as hardi-plank), metal panels, EIFS or wood. Vinyl as a building material will not be allowed except on windows and soffits. Screening of Structures. Meter banks, transformers and similar utility structures will be screened where visible from public view at grade level, provided, however, that for any such structures located within loading areas, the Ordinance required screening for such loading areas shall also suffice as the required screening for such structures.

**Backflow Preventers.** Above ground back flow preventers and transformers will not be located within the Open Space Areas or within the required Urban Open Space unless they are required to serve the Open Space Areas in which they are located. Above ground back flow preventers and transformers that are located within the Open Space Areas as allowed by this Section will be screened. A minimum of 10% of the area zoned I-1(CD) will be set aside as open space areas this may include tree save areas.

Mechanical Equipment Screening. Roof top HVAC and related mechanical equipment will be screened from public view at grade level on the Site.

e. **Pedestrian Entrances.** Each tenant primary pedestrian entrance will be architecturally defined with glazing, awnings, canopies and/or other architectural element, and have a connection to adjacent Public Streets. II. Multi-Family Design Guidelines for R-22MF(CD) Area.

## The following provisions shall only apply to Development Area 2 [NOTE FOR INFORMATION: it is contemplated that similar design guidelines shall apply to the Development Area 2 Extension located within the Concord Property.]

## a. General Site Considerations

(i) Buildings shall be placed so as to present a front or side facade to Public Road B, and Quay Road.

(ii) Buildings shall front a minimum of 50% of the total required street frontage for Public Road B and Quay Road (exclusive of driveways, pedestrian access, points, accessible open space, tree save or natural areas, tree replanting areas and storm water facilities). (iii) All principal and accessory buildings abutting Public Road B and Quay Road shall comprise a minimum of 30% of that

building's entire façade facing such network street using brick, natural stone (or its synthetic equivalent), stucco or other material approved by the Zoning Administrator. Vinyl shall be prohibited except for handrails, windows or door trim. b. Facade Composition & Articulation

- (i) The principal entrance of a building shall be articulated and expressed in greater architectural detail than other building entrances, by providing some of these or similar type of features; changes in materials, larger openings, columns pilasters or other architectural features in keeping with the architectural vernacular of the building, roof overhangs or canopies, light fixtures and/or additional landscaping treatments.
- (ii) Ground floor elevations shall be treated with a combination of fenestration, clear glass, prominent entrances, change in materials, building step backs, artwork and landscaping. Blank walls cannot be addressed with landscape elements only. (iii) Public Road fronting Facades and End fronting Facades shall be articulated and designed to create additional visual interest by varying architectural details, building materials, the roof line, and building offsets.
- (iv) On corner lots, the architectural treatment of a building's intersecting Public Road Fronting Facades shall be substantially similar, except that said building may emphasize the corner location by incorporating additional height at the corner, varying the roof form at the corner, or providing other architectural embellishments at the corner.
- (v) First Story Facades of all buildings along Public Roads shall incorporate columns, awnings, arcades, windows, doors, or other architectural elements. (vi) Facades shall provide visual divisions between the first two stories and the upper level stories, when the building height is
- more than two stories, through architectural means such as courses, awnings, or a change in primary façade materials or (vii) Facades above the first two stories shall incorporate windows, arches, or other architectural details.
- (viii)Foundations, where provided, shall be constructed as a distinct building element that contrasts with Facade materials. Exposed above-ground foundations shall be coated or faced in cement, stucco, brick, manufactured stone, or natural stone to contrast with facade materials.
- (ix) Building elevations shall be designed with vertical bays or articulated architectural façade features which may include but not be limited to a combination of exterior wall offsets, projections, recesses, pilasters, banding and change in materials or
- (x) Buildings shall be designed with a recognizable architectural base on all facades facing Public Roads. Such base may be executed through use of preferred exterior building materials or articulated architectural façade features and color

(xi) Building elevations facing Public Roads shall not have expanses of blank walls greater than 20 feet in all directions and architectural features such as but to limited to banding, medallions or design features or materials will be provided to avoid a sterile, unarticulated blank treatment of such walls.

xii) Long pitched or flat roof lines shall avoid continuous expanses without variation by including changes in height and/or roof form, to include but not be limited to gables, hips, dormers or parapets. xiii)For pitched roofs the minimum allowed is 4:12 excluding buildings with a flat roof and parapet walls.

### Streetscape, Landscaping and Buffer:

Quay Road. [NOTE FOR INFORMATION: while setback and streetscape requirements along Quay Road shall be governed by Concord zoning regulations, to the extent permitted by such regulations, Petitioner shall seek to provide; (i) a 25 foot setback as measured from the existing back of curb of Quay Road in Development Area 2 Extension and (ii) a six (6) foot sidewalk and minimum eight (8) foot planting strip along Quay Road.]

Ridge Road. A 30-foot setback as measured from the future right-of-way line of Ridge Road will be provided along the Site's frontage on Ridge Road. A 12-foot shared-use path and a minimum of an eight (8) foot planting strip will be provided along the Site's frontage of Ridge Road. The future back of curb along Ridge Road will be located and constructed 30 feet from the existing center line of Ridge Road as required by CDOT/NCDOT or Chapter 19.

Public Road A and C. Along Public Road A and C within Developments Area 1, a 20-foot setback as measured from the right of way line will be provided. An eight (8) foot planting strip and a six (6) foot sidewalk will be provided on both sides of Public Road C. For Public Street A, an eight (8) foot planting strip and a six (6) foot sidewalk will be provided on one side, and an eight (8) foot planting strip and a 12 foot MUP will be provide on the other side.

Public Road B: Along Site's frontage on Public Road B within the portion of the Site zoned R-22MF(CD), the setback shall follow the requirements of the Ordinance for the R-22MF district. Along the Site's frontage on Public Road B within the portion of the Site zoned I-1(CD), a 20-foot setback as measured from the right of way will be provided. An eight (8) foot planting strip and an eight (8) foot sidewalk will be provided on both sides of the street.

It is noted that the streetscape standards set forth above shall control over those set forth in the land development standards

## e. Buffer and/or Landscape Areas.

(i) A 100-foot wide Class A buffer (which may use existing trees & vegetation) shall be provided in Development Area 1 along the Site's westerly boundary, as generally depicted on the Rezoning Plan and except as otherwise indicated therein. (ii) A 100-foot wide Class C buffer (which may use existing trees & vegetation) shall be provided between Development Areas 1 & 2 as generally depicted on the Rezoning Plan.

All buffers can be reduced per the provisions of the Ordinance.

#### f. Open Space.

- (i) A minimum of 20% of the Site (Dev. Area 1 and Dev. Area 2) or approximately 62.2 acres will be set aside as open space (e.g. tree save areas, stream buffers, landscape buffers, landscape areas, improved open space areas, as well as other similar areas). The open space may be distributed throughout the Site.
- ii) A minimum of 5% of the open space (approximately 15.55 acres) must be developed as improved open space. Improved open space will have landscape areas, walking paths, and/or seating/gathering areas. Additional improvements, such as lighting, shade structures, water features, play structures, outdoor exercise areas etc. may be provided in some of the improved open space areas but are not required. Improved open space areas may distributed throughout the Site.
- iii) Within the proposed Open Space area, the Petitioner will create a trail network that will link the proposed multi-family residential area to the industrial area and to the 12 foot MUP located along Public Street A as generally depicted on the Rezoning Plan. The trail will be six (6) feet wide and will be improved with either gravel, mulch, or other natural materials, or compacted earth. The trail network will also include occasional gathering areas as generally depicted on the
- Rezoning Plan. The gathering areas will be improved with seating. 7) Dedication of Open Space to Park & Rec. Petitioner will work cooperatively with Mecklenburg County Park and Recreation ("Park & Rec") to provide for the dedication of a minimum of 12 acres from within the natural open space iareas Petitioner will be providing pursuant to this Rezoning Plan, and Park & Rec may use these areas for the installation of greenway trails and associated shelters/seating areas (1 acre of such dedicated areas may be used for such shelters/seating areas). It is understood that the areas so dedicated to Park & Rec shall be retained and treated as natural open space areas and tree save areas, as applicable, for the purposes of compliance with open space, tree save and similar commitments set forth on this Rezoning Plan except that the portion(s) of the 1 acre for shelters/seating areas may infringe on the tree save compliance areas. The location(s) of the dedicated areas shall be determined during the design development of the Site and dedication(s) shall occur as development takes place in areas adjacent to the dedication areas. Adjustments to the commitments set forth herein may be made administratively with the written agreement of the director { of capital planning for Park & Rec.

#### **Environmental Features**

Post Construction Ordinance. The Petitioner shall comply with the Charlotte City Council approved and adopted Post Construction Controls Ordinance.

Storm Water Approval. The location, size, and type of storm water management system depicted on the Rezoning Plan are subject to review and approval as part of the full development plan submittal and are not implicitly approved with this rezoning. Adjustments may be necessary in order to accommodate actual storm water treatment requirements and natural site discharge points.

#### **Tree Ordinance**. The Site shall comply with the Tree Ordinance.

- SWIM/PCSO. Development within the SWIM/PCSO Buffer shall be coordinated with and subject to approval by Charlotte-Mecklenburg Storm Water Services and mitigated if required by City ordinance.
- Signage as allowed by the Ordinance may be provided.
- CATS:
- а. Reserved

#### All new lighting within the R-22MF(CD) portion of the Site shall be full cut-off type lighting fixtures excluding lower. decorative lighting that may be installed along the driveways, sidewalks, and parking areas in the R-22MF(CD) portion of the

**b.** Detached lighting within the R-22MF(CD) portion of the Site, except street lights located along Public Roads, will be limited to 20 feet in height.


Lighting for the portion of the Site zoned I-1 (CD) shall comply with Ordinance standards.

#### Amendments to the Rezoning Plan:

Future amendments to the Rezoning Plan (which includes these Development Standards) may be applied for by the then Owner or Owners of the applicable Development Area portion of the Site affected by such amendment in accordance with the provisions herein and of Chapter 6 of the Ordinance.

11. Binding Effect of the Rezoning Application:

**a.** If this Rezoning Petition is approved, all conditions applicable to the development of the Site imposed under the Rezoning Plan will, unless amended in the manner provided herein and under the Ordinance, be binding upon and inure to the benefit of the Petitioner and subsequent owners of the Site and their respective heirs, devisees, personal representatives, successors in interest or assigns.

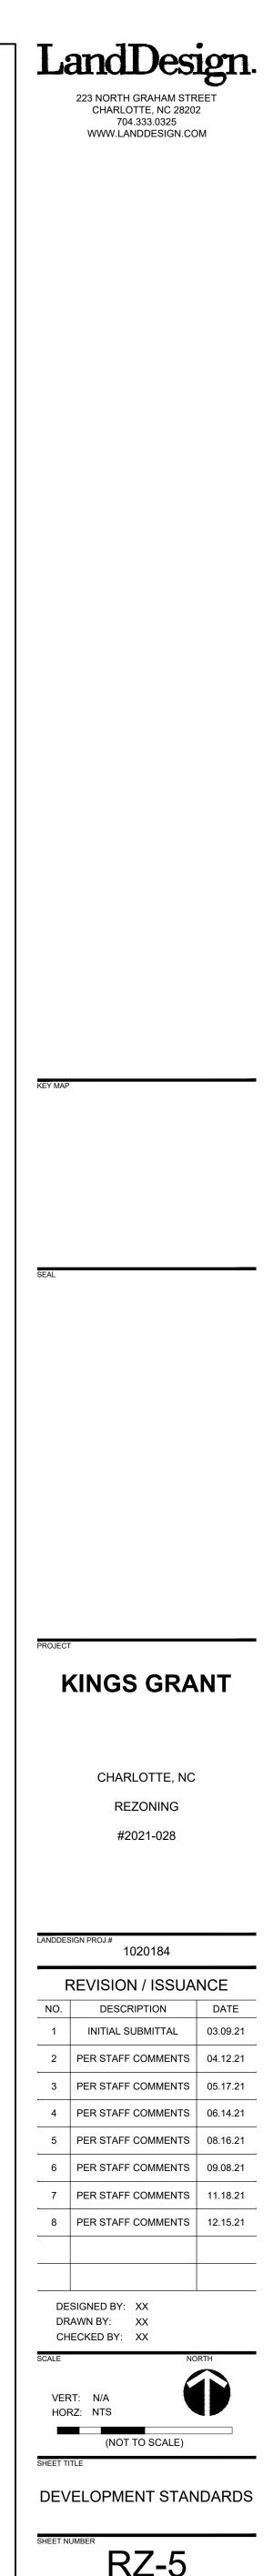

ORIGINAL SHEET SIZE: 30" X 42"