

10/20/2021 10:21 AM SHAUN HICKS \\CHFILES\PROJECTS_2018\1018415\CAD\ENTITLEMENTS\1018415_RZN_EXST.DWG

223 NORTH GRAHAM STREET CHARLOTTE, NC 28202 704.333.0325 WWW.LANDDESIGN.COM

Metropolitan

LITTLE

7TH AND TRYON

NOT FOR

CONSTRUCTION

BP-METROPOLITAN NC, LLC CHARLOTTE,

REZONING PETITION #:

2021-163


NORTH CAROLINA

1018415 REVISION / ISSUANCE DESCRIPTION 1ST SUBMITTAL 06.15.21 2ND SUBMITTAL 10.21.21 3RD SUBMITTAL DESIGNED BY: LD DRAWN BY: LD

CHECKED BY: LD

EXISTING CONDITIONS

RZ-EC

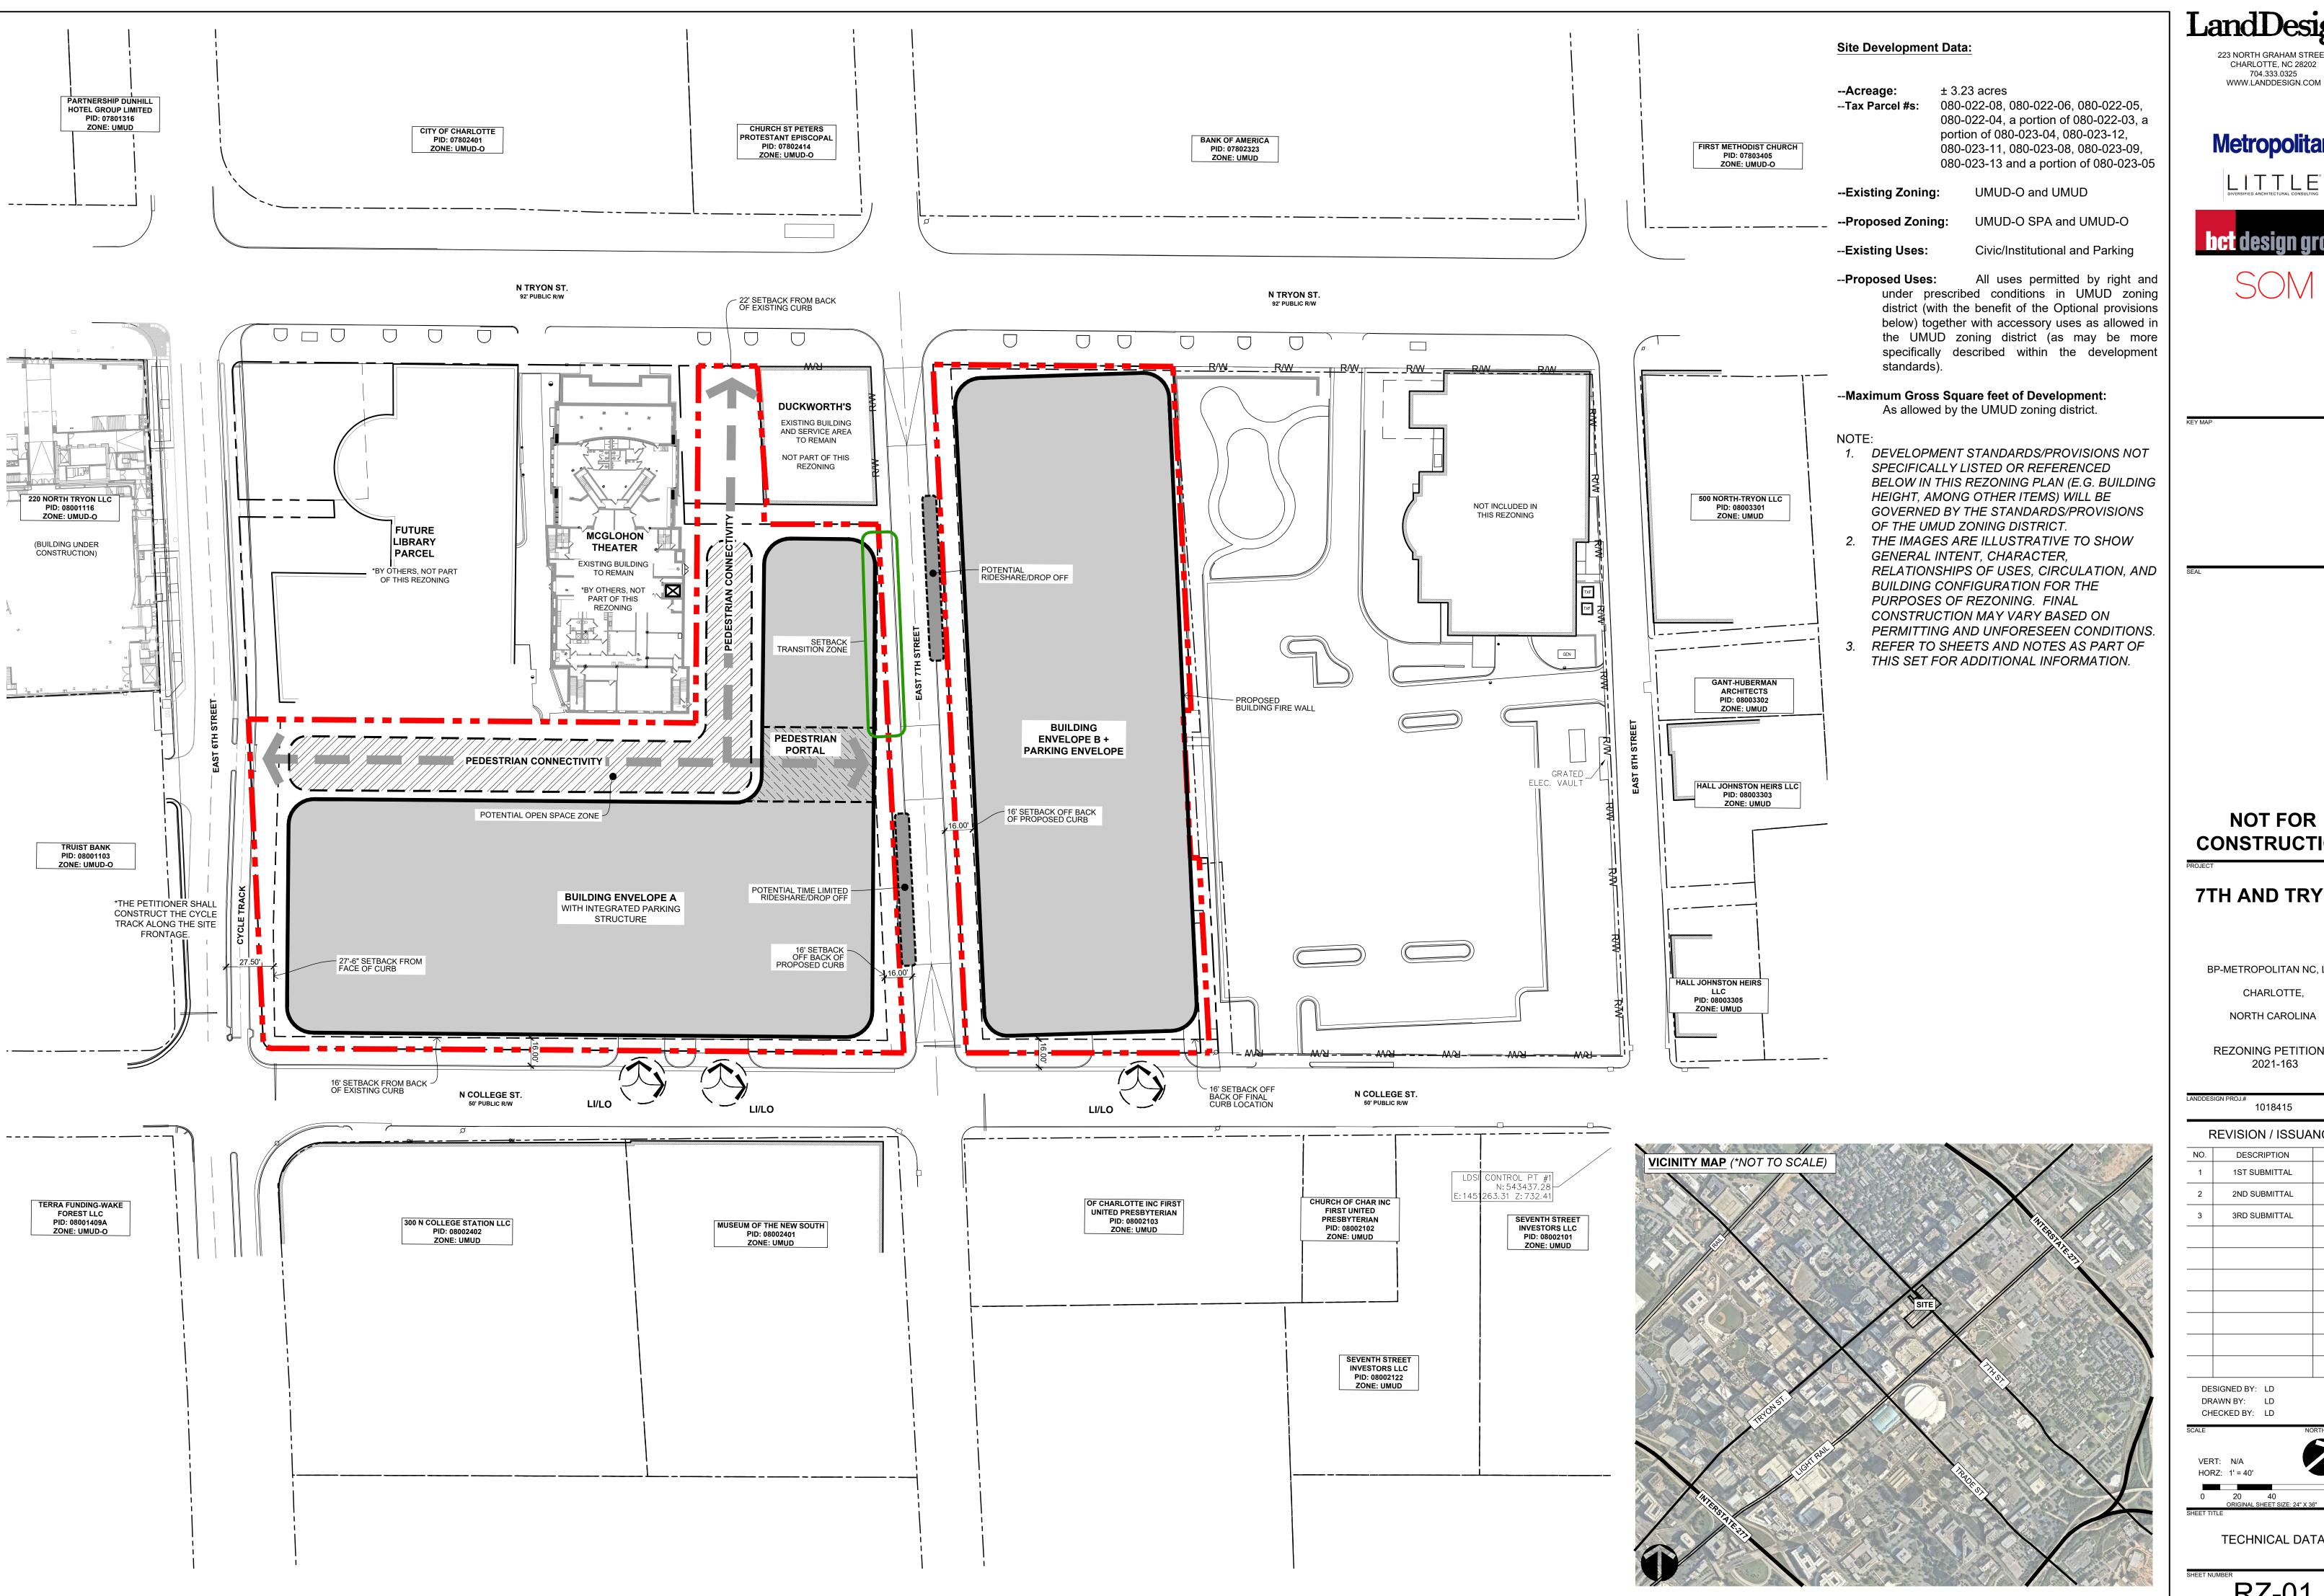

10/20/2021 10:21 AM SHAUN HICKS \CHFILES\PROJECTS_2018\1018415\CAD\ENTITLEMENTS\1018415_RZN_TDS.DWG

223 NORTH GRAHAM STREET CHARLOTTE, NC 28202 704.333.0325 WWW.LANDDESIGN.COM

Metropolitan



NOT FOR CONSTRUCTION

7TH AND TRYON

BP-METROPOLITAN NC, LLC


NORTH CAROLINA

REZONING PETITION #: 2021-163

1018415 REVISION / ISSUANCE DESCRIPTION 1ST SUBMITTAL 06.15.21 2ND SUBMITTAL 3RD SUBMITTAL 10.21.21 DESIGNED BY: LD DRAWN BY: LD CHECKED BY: LD

TECHNICAL DATA

RZ-01

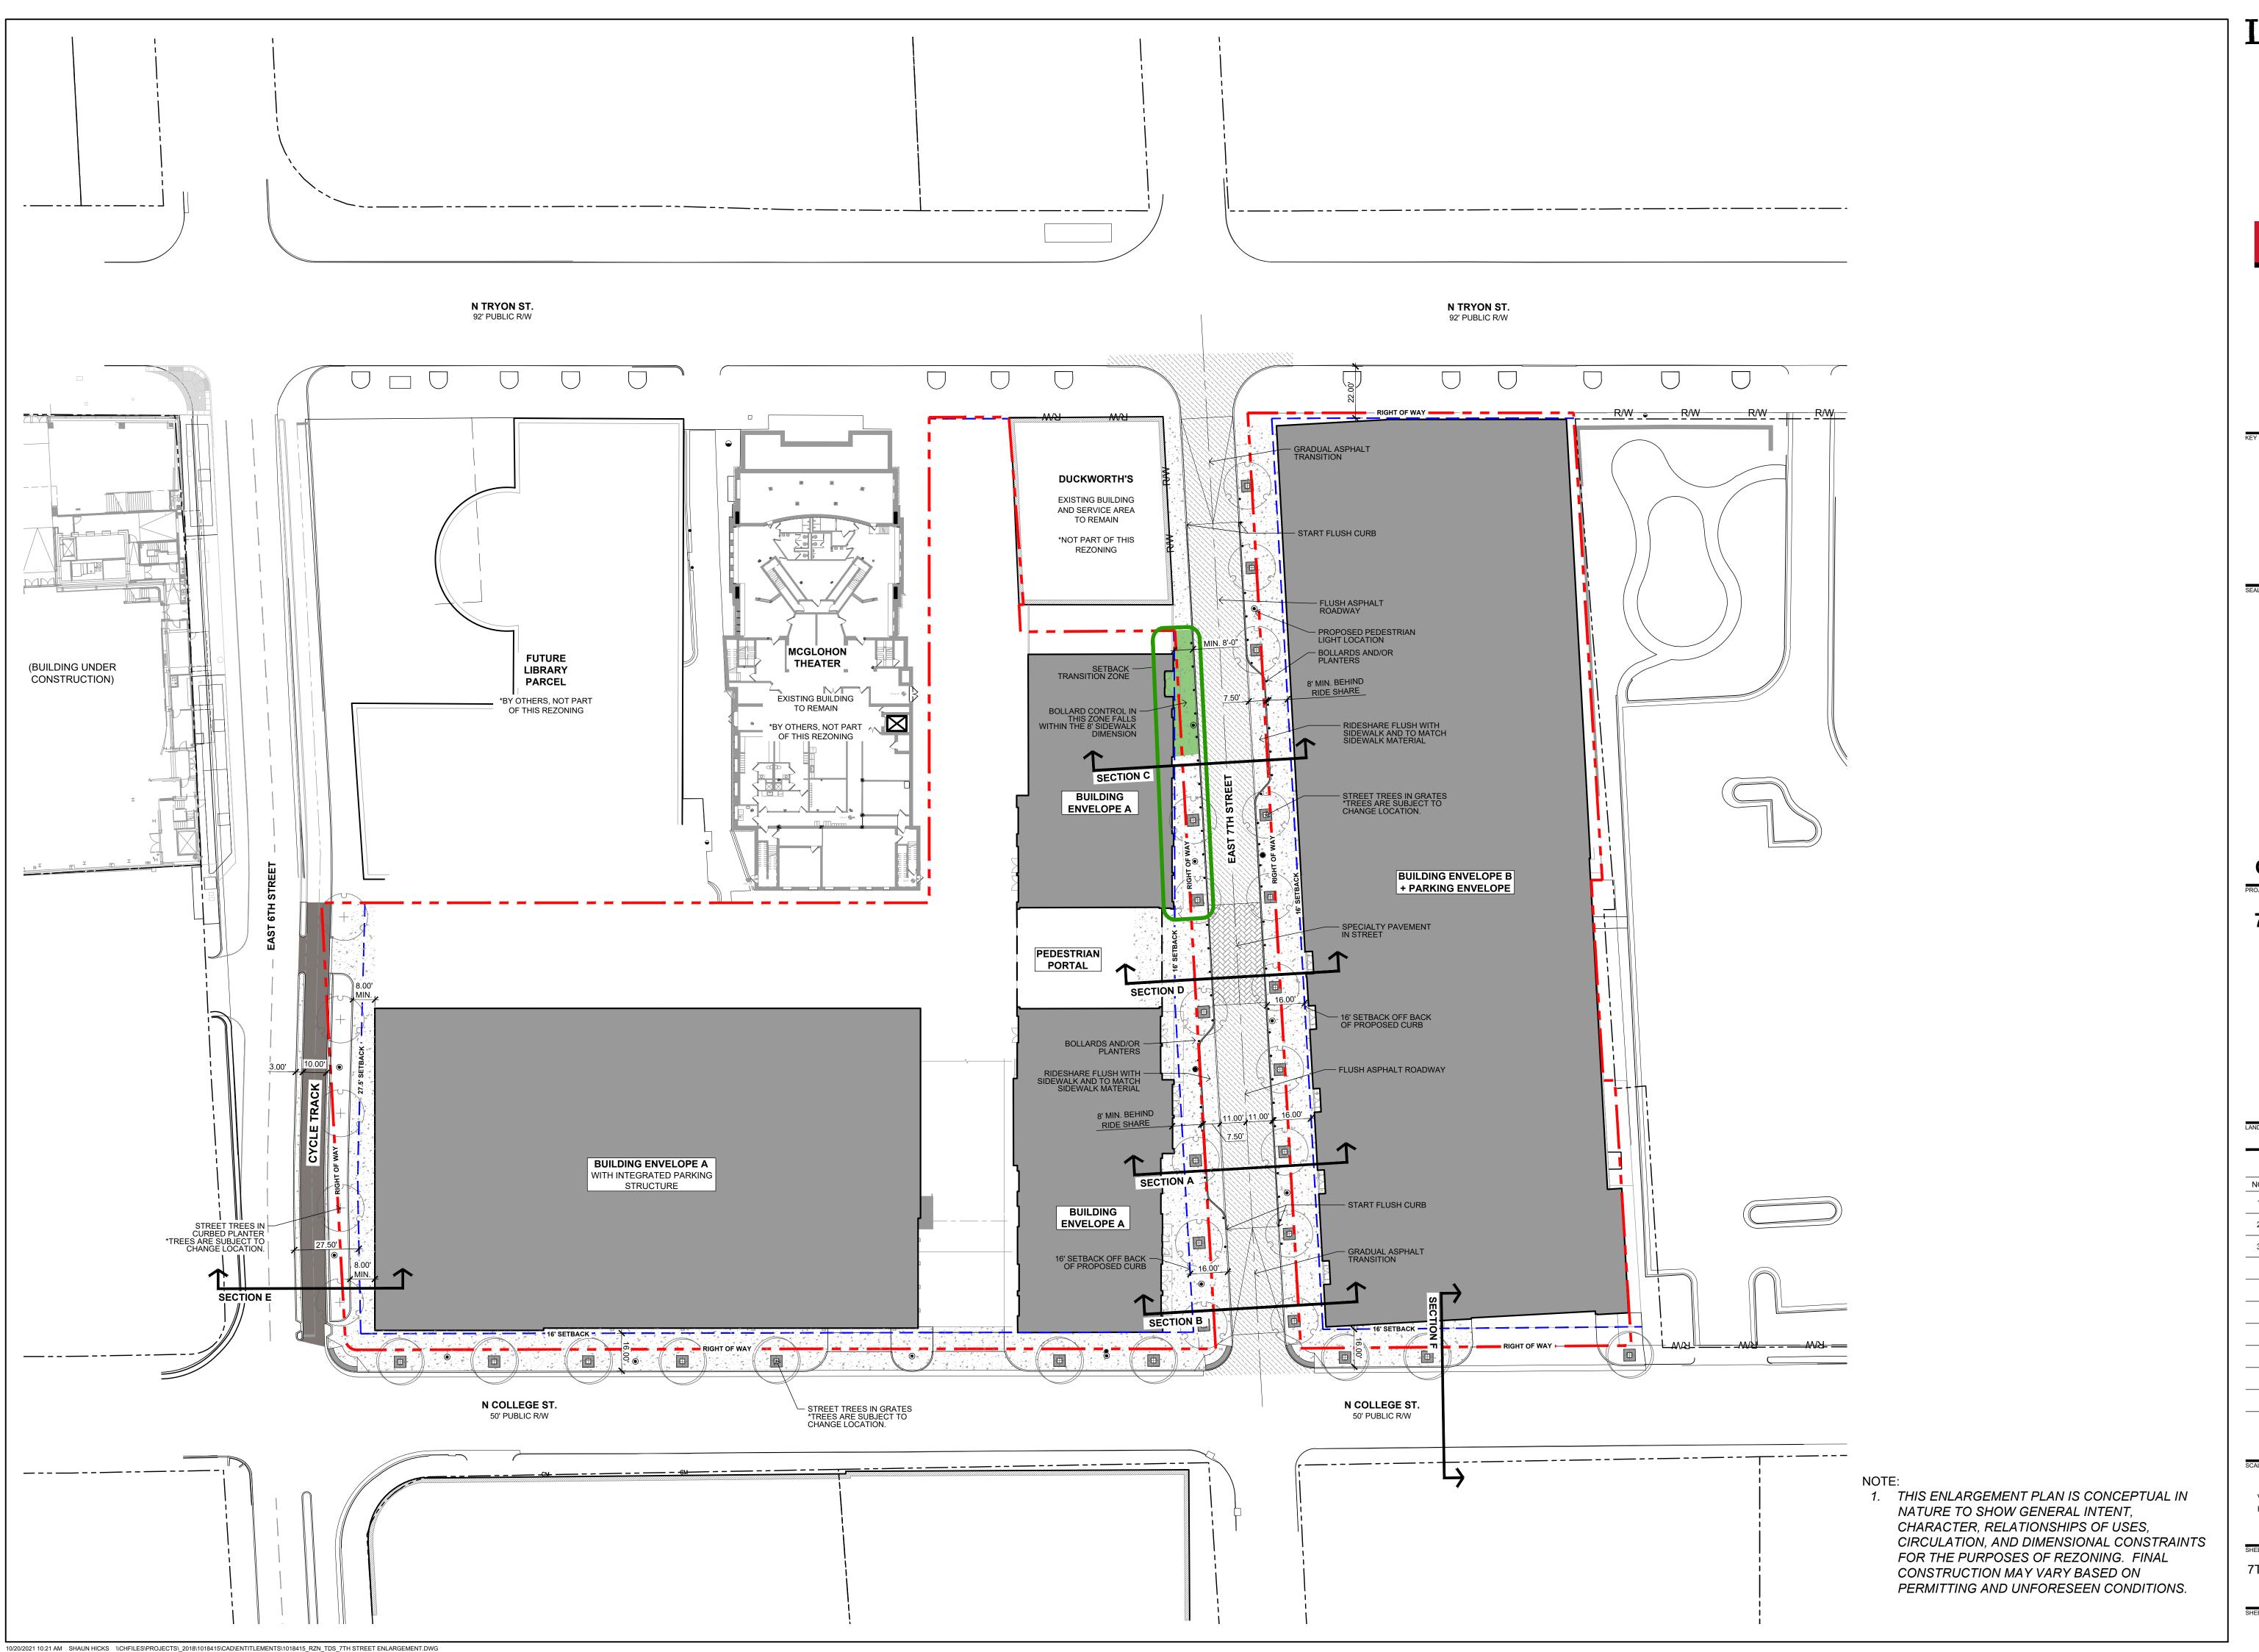

223 NORTH GRAHAM STREET CHARLOTTE, NC 28202 704.333.0325 WWW.LANDDESIGN.COM

Metropolitan

DIVERSIFIED ARCHITECTURAL CONSULTING

NOT FOR CONSTRUCTION

7TH AND TRYON

BP-METROPOLITAN NC, LLC CHARLOTTE,

REZONING PETITION #:

2021-163

NORTH CAROLINA


1018415 REVISION / ISSUANCE DESCRIPTION 1ST SUBMITTAL 06.15.21 2ND SUBMITTAL 10.21.21 3RD SUBMITTAL

DESIGNED BY: LD DRAWN BY: LD

CHECKED BY: LD

7TH STREET ENLARGEMENT PLAN

RZ-01B

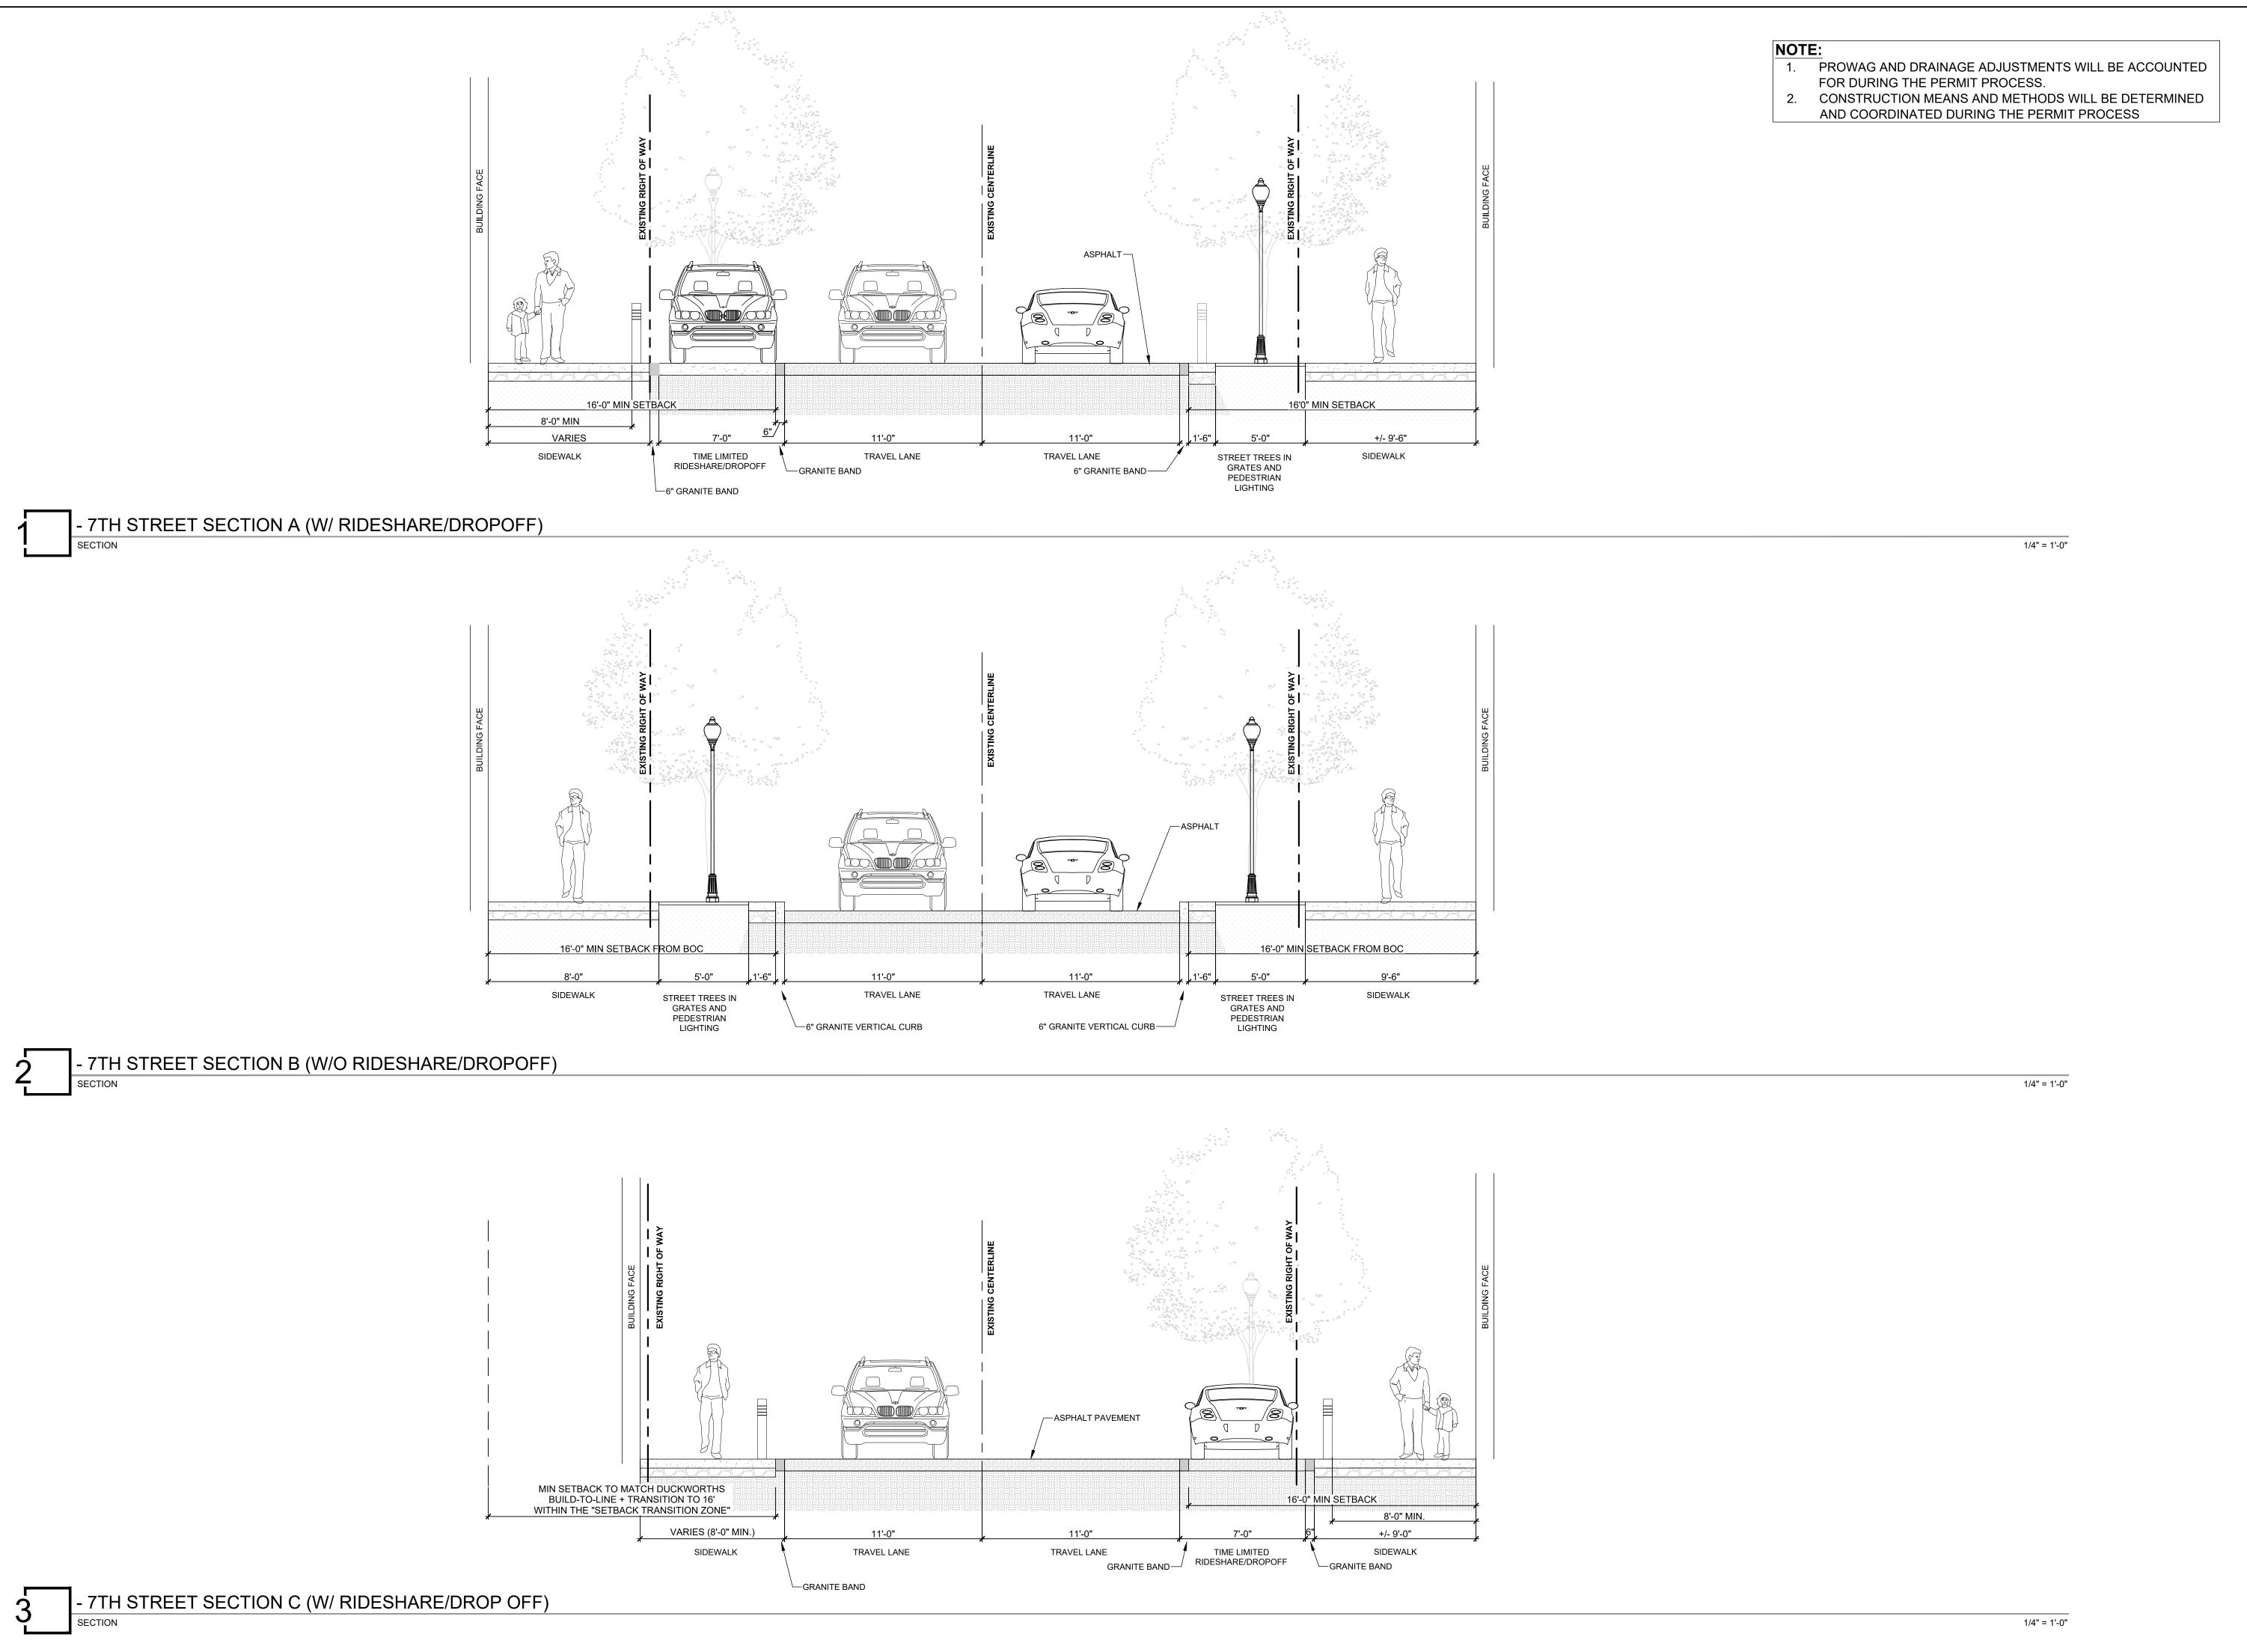

LandDesign.

223 NORTH GRAHAM STREET CHARLOTTE, NC 28202 704.333.0325 WWW.LANDDESIGN.COM

Metropolitan

DIVERSIFIED ARCHITECTURAL CONSULTING



SOM

МАР

NOT FOR CONSTRUCTION

7TH AND TRYON

BP-METROPOLITAN NC, LLC
CHARLOTTE,

NORTH CAROLINA


REZONING PETITION #: 2021-163

VERT: N/A HORZ: N/A

ORIGINAL SHEET SIZE: 24" X 36" SHEET TITLE

STREET SECTIONS

RZ-02

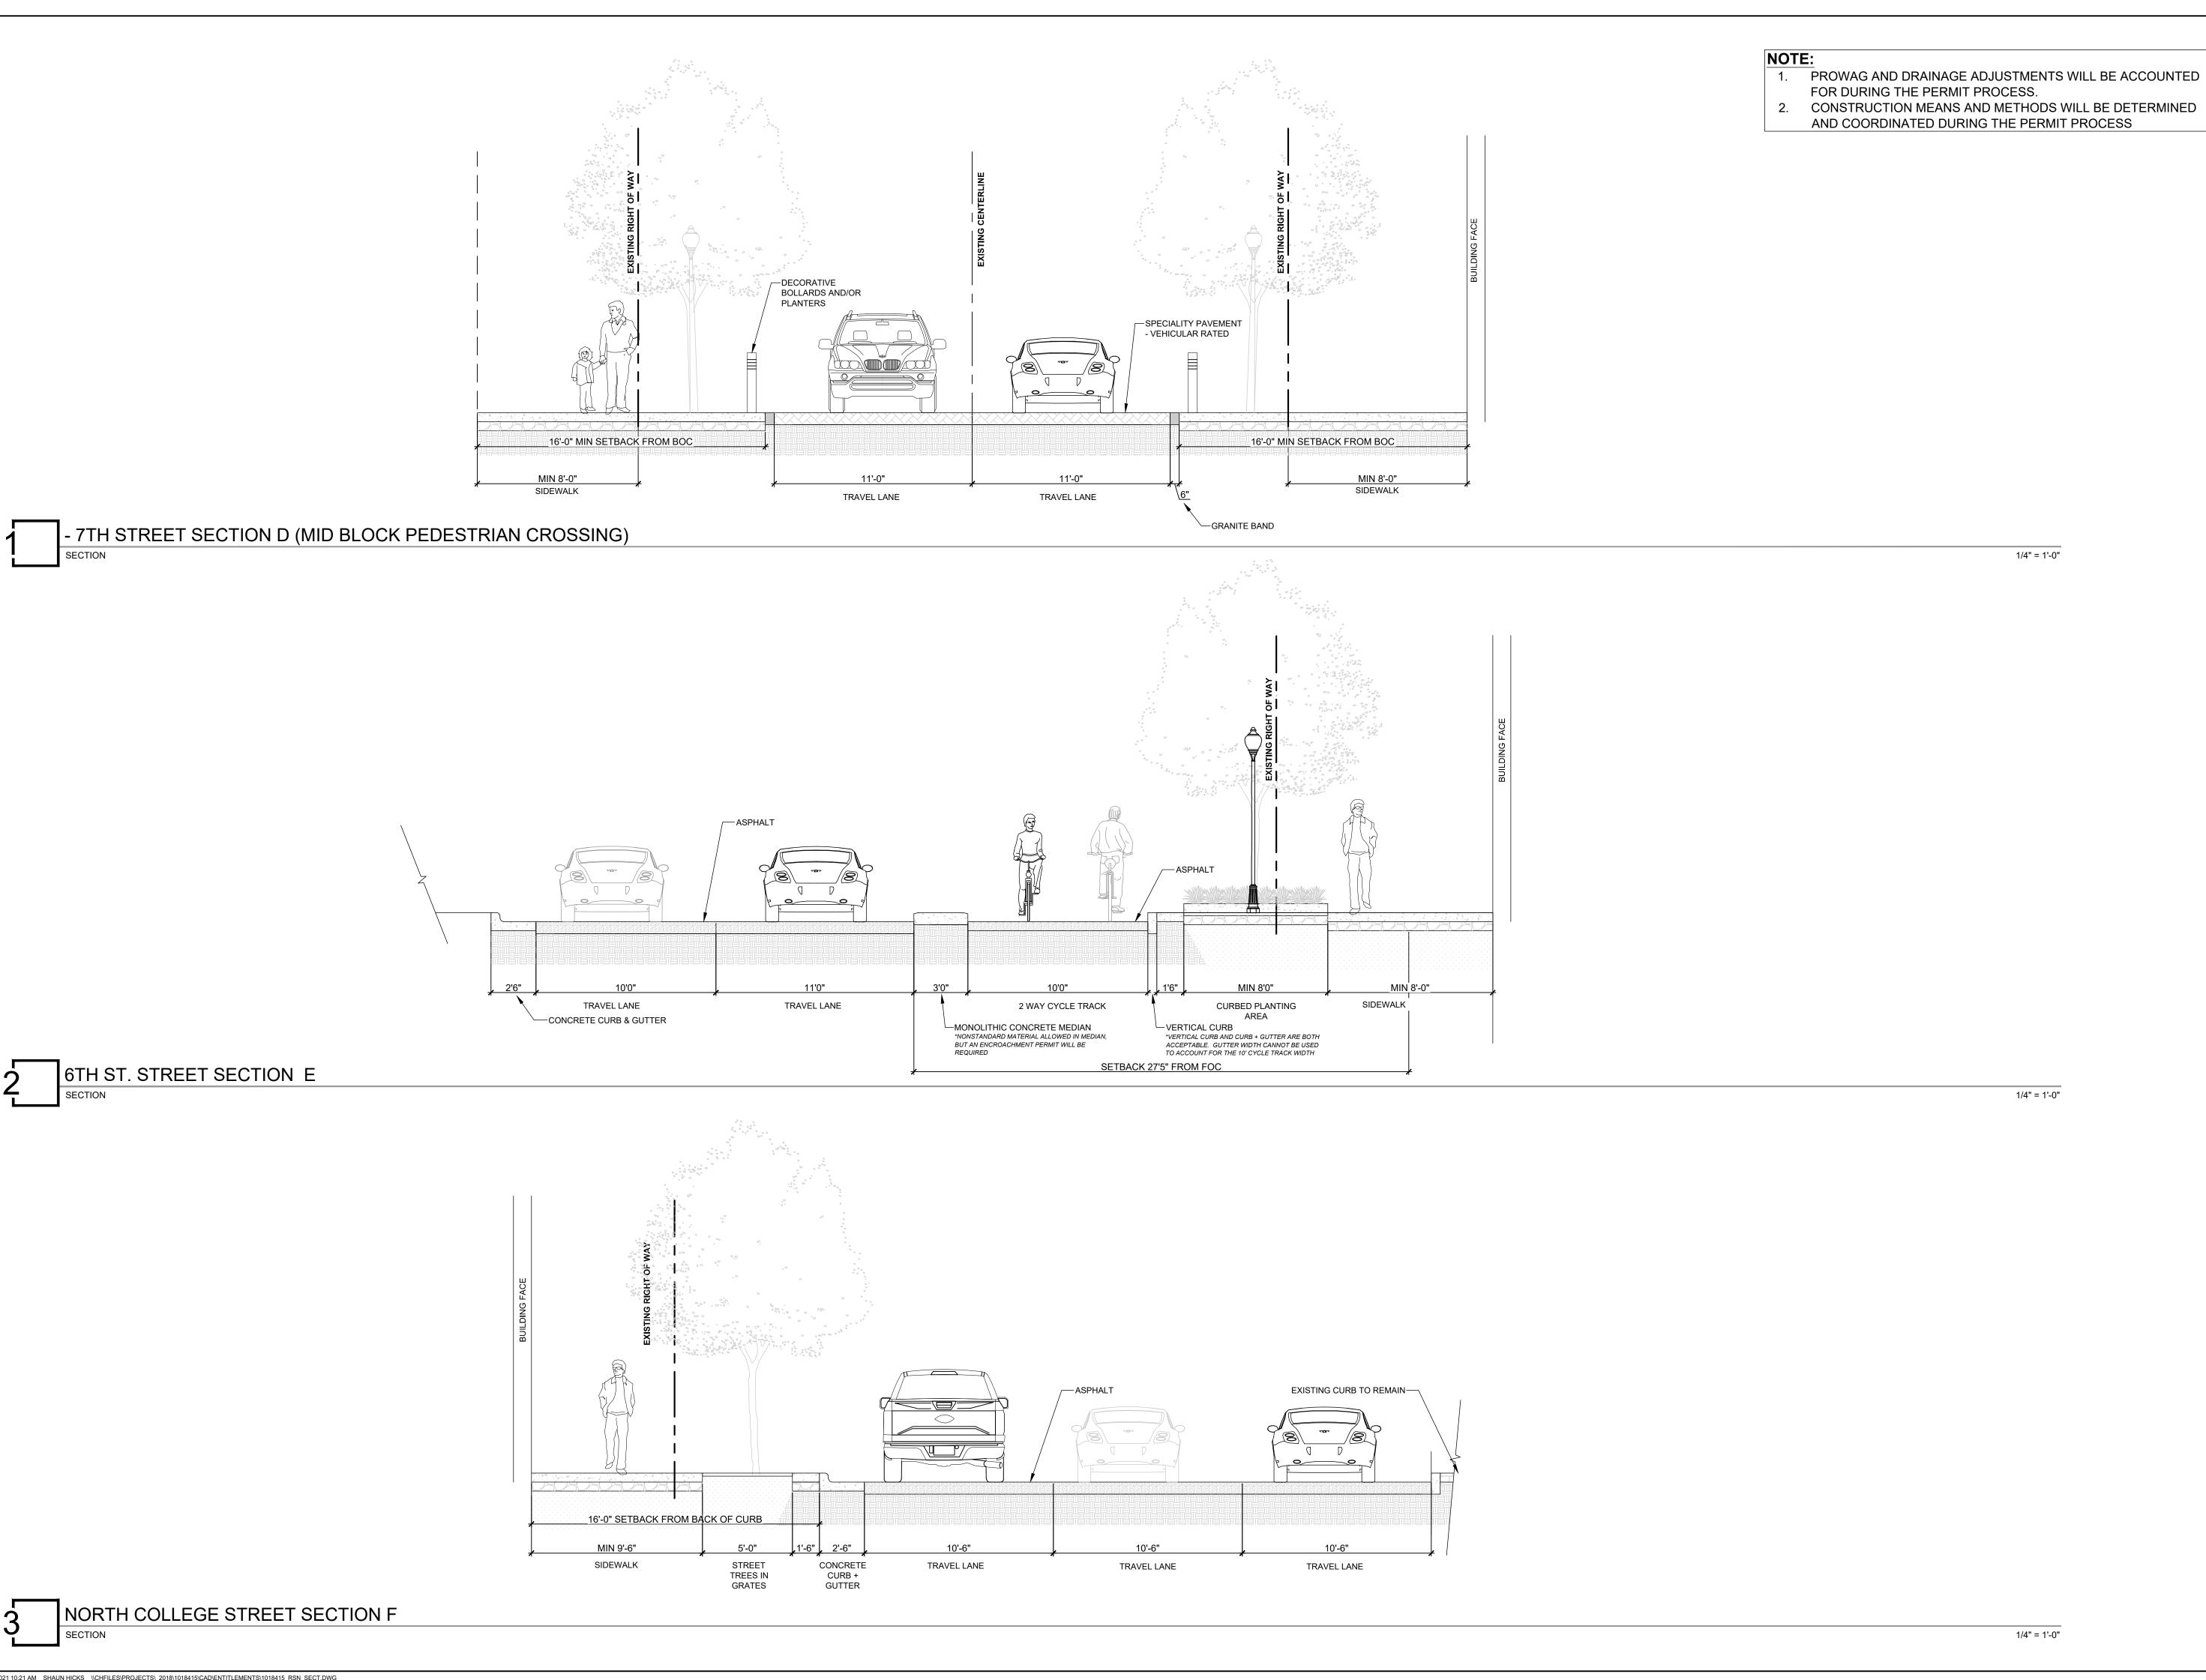

223 NORTH GRAHAM STREET CHARLOTTE, NC 28202 704.333.0325 WWW.LANDDESIGN.COM

Metropolitan

DIVERSIFIED ARCHITECTURAL CONSULTING



NOT FOR CONSTRUCTION

7TH AND TRYON

BP-METROPOLITAN NC, LLC CHARLOTTE,

NORTH CAROLINA

REZONING PETITION #: 2021-163

1018415 REVISION / ISSUANCE DESCRIPTION 06.15.21 1ST SUBMITTAL 2ND SUBMITTAL 3RD SUBMITTAL 10.21.21

DESIGNED BY: LD DRAWN BY: LD CHECKED BY: LD

VERT: N/A

HORZ: N/A

STREET SECTIONS

RZ-03

BP-Metropolitan NC, LLC Development Standards (10/21/2021) Rezoning Petition No. 2021-163

Site Development Data:

--Acreage: ± 3.23 acres

--**Tax Parcel #s:** 080-022-08, 080-022-06, 080-022-05, 080-022-04, a portion of 080-022-03, a portion of

080-023-04, 080-023-12, 080-023-11, 080-023-08, 080-023-09, 080-023-13 and a portion of

--Existing Zoning: 080-023-05
UMUD-O and UMUD

--Proposed Zoning:
--Existing Uses:

UMUD-O SPA and UMUD-O
Civic/Institutional and Parking

--Proposed Uses: All uses permitted by right and under prescribed conditions in UMUD zoning district (with the

benefit of the Optional provisions below) together with accessory uses as allowed in the UMUD

zoning district (as may be more specifically described in Section 3 below). --Maximum Gross Square feet of Development: As allowed by the UMUD zoning district.

NOTE: Development standards/provisions not specifically listed or referenced below in this Rezoning Plan (e.g. building height, among other items) will be governed by the standards/provisions of the UMUD zoning district.

1. General Provisions:

- **a. Site Location**. These Development Standards and the Technical Data Sheet and other graphics, if any, set forth on attached Sheet RZ-1 form this rezoning plan (collectively referred to as the "Rezoning Plan") associated with the Rezoning Petition filed by BP-Metropolitan NC, LLC ("Petitioner") for an approximately ± 3.23 acre site located at North Tryon Street and Seventh Street (the "Site").
- **b. Zoning Districts/Ordinance**. Development of the Site will be governed by the Rezoning Plan as well as the applicable provisions of the City of Charlotte Zoning Ordinance (the "Ordinance"). Unless the Rezoning Plan establishes more stringent standards, the regulations established under the Ordinance for the UMUD-O zoning classification shall govern all development taking place on the Site, with the benefit of Optional Provisions provided below.
- c. Graphics and Alterations. The schematic depictions of the uses, parking areas, sidewalks, building envelopes, driveways, streets and other development matters and site elements (collectively the "Development/Site Elements") if set forth on the Rezoning Plan should be reviewed in conjunction with the provisions of these Development Standards. The layout, locations, sizes and formulations of the Development/Site Elements depicted on the Rezoning Plan are graphic representations of the Development/Site elements proposed. Changes to the Rezoning Plan not anticipated by the Rezoning Plan will be reviewed and approved as allowed by Section 6.207 of the Ordinance.
- **d. Number of Buildings Principal and Accessory**. The total number of principal buildings to be developed on the Site shall be not be limited except to the extent expressly limited by the regulations established under the Ordinance for the UMUD-O zoning classification, and with the benefit of the Optional Provisions provided below.
- e. Planned/Unified Development. The Site together with that certain site located adjacent to the Site and designated as Tax Parcel No. 080-02-305 (the "Library Site") may be viewed in the aggregate as a planned/unified development plan as to development taking place on the Site and development taking place on the Library Site. As such, side and rear yards, buffers, building height separation standards, and other similar zoning standards, if applicable at all, will not be required internally between improvements and other site elements located on the Site and the Library Site.
- f. Phasing. Streetscape and roadway improvements shall be implemented as development occurs within the limits and/or frontage of the associated building construction. Each building's certificate of occupancy will be not be issued until completion of transportation improvements along building's frontage.
- **g. Encroachment Agreement.** All non-standard transportation improvements (i.e. granite band, bollards, special pavers, all items not within the CLDSM etc.) proposed within the public/City maintained street right-of-way will require approval by CDOT through an encroachment agreement. The encroachment agreement shall specify the maintenance responsibility for each non-standard transportation improvement item as proposed on site plans/cross-sections. An encroachment agreement must be approved by CDOT prior to the construction/installation of the non-standard item(s).
- h. Abandonment Process. The petitioner shall comply with easement requirements as approved under Abandonment Petition 2021-21A during the permitting process.

2. Optional Provisions

The following optional provision shall apply to the Site:

- **a.** To allow measuring setback from the widest part of the travel lane including the granite band or curb. Ride share, valet or similar areas are permitted in the setback and between the building(s) and the street along both sides of 7th Street and the north side of College Street as generally depicted on the site plan. Locations of the ride share and/or valet service can be adjusted.
- **b.** To allow a minimum eight (8) foot setback on 7th Street as measured from the back of granite band or curb beginning at the property line shared with #080-023-01. The setback shall transition to a minimum sixteen (16) foot setback at the pedestrian portal as generally depicted on the Rezoning Plan.
- c. To allow manuevering in the setback along the frontage of the site and Parcel #080-023-01.
- **d.** To allow a 50% reduction in the required number of loading docks
- **e.** To allow a reduction of 5%, above the permitted doorway reduction(s), in the ground floor retail requirement for any building with frontage on College Street.
- **f.** To allow the elimination of on street parking and reduced lane widths along both sides of 7th Street as generally depicted
- g. To allow the elimination of on street parking along the west side of College Street as generally depicted.
- **h.** To not require adherence to the street wall provisions of Section 9.8506.2.a on required fire walls as generally depicted on the Rezoning Plan.
- 3. Permitted Uses, Development Area Limitations:
- **a.** The Site may be developed with uses permitted by right and under prescribed conditions in the UMUD zoning district together with accessory uses as allowed in the UMUD zoning district, with the benefits of the Optional Provisions above.

- 4. Amendments to the Rezoning Plan:
- **a.** Future amendments to the Rezoning Plan (which includes these Development Standards) may be applied for by the then Owner or Owners of the applicable portion or area of the Site affected by such amendment in accordance with the provisions herein and of Chapter 6 of the Ordinance.
- 5. Binding Effect of the Rezoning Application:
- **a.** If this Rezoning Petition is approved, it will, unless amended in the manner provided herein and under the Ordinance, be binding upon and inure to the benefit of the Petitioner and subsequent owners of the Site, as applicable, and their respective heirs, devisees, personal representatives, successors in interest or assigns.



223 NORTH GRAHAM STREET CHARLOTTE, NC 28202 704.333.0325 WWW.LANDDESIGN.COM

Metropolitan

DIVERSIFIED ARCHITECTURAL CONSULTING



NOT FOR CONSTRUCTION

7TH AND TRYON

BP-METROPOLITAN NC, LLC

CHARLOTTE,
NORTH CAROLINA

REZONING PETITION #: 2021-163

DESIGNED BY: LD
DRAWN BY: LD
CHECKED BY: LD

VERT: N/A

HORZ: N/A

DEVELOPMENT STANDARDS

RZ-N1