

**TECHNICAL** DATA SHEET

REZONING PETITION#: RZP-2020-018

Project Manager:

DRW

MDL

Checked By:


12/20/19

Project Number:

Sheet Number:

RZ-1

SHEET#1 OF 2

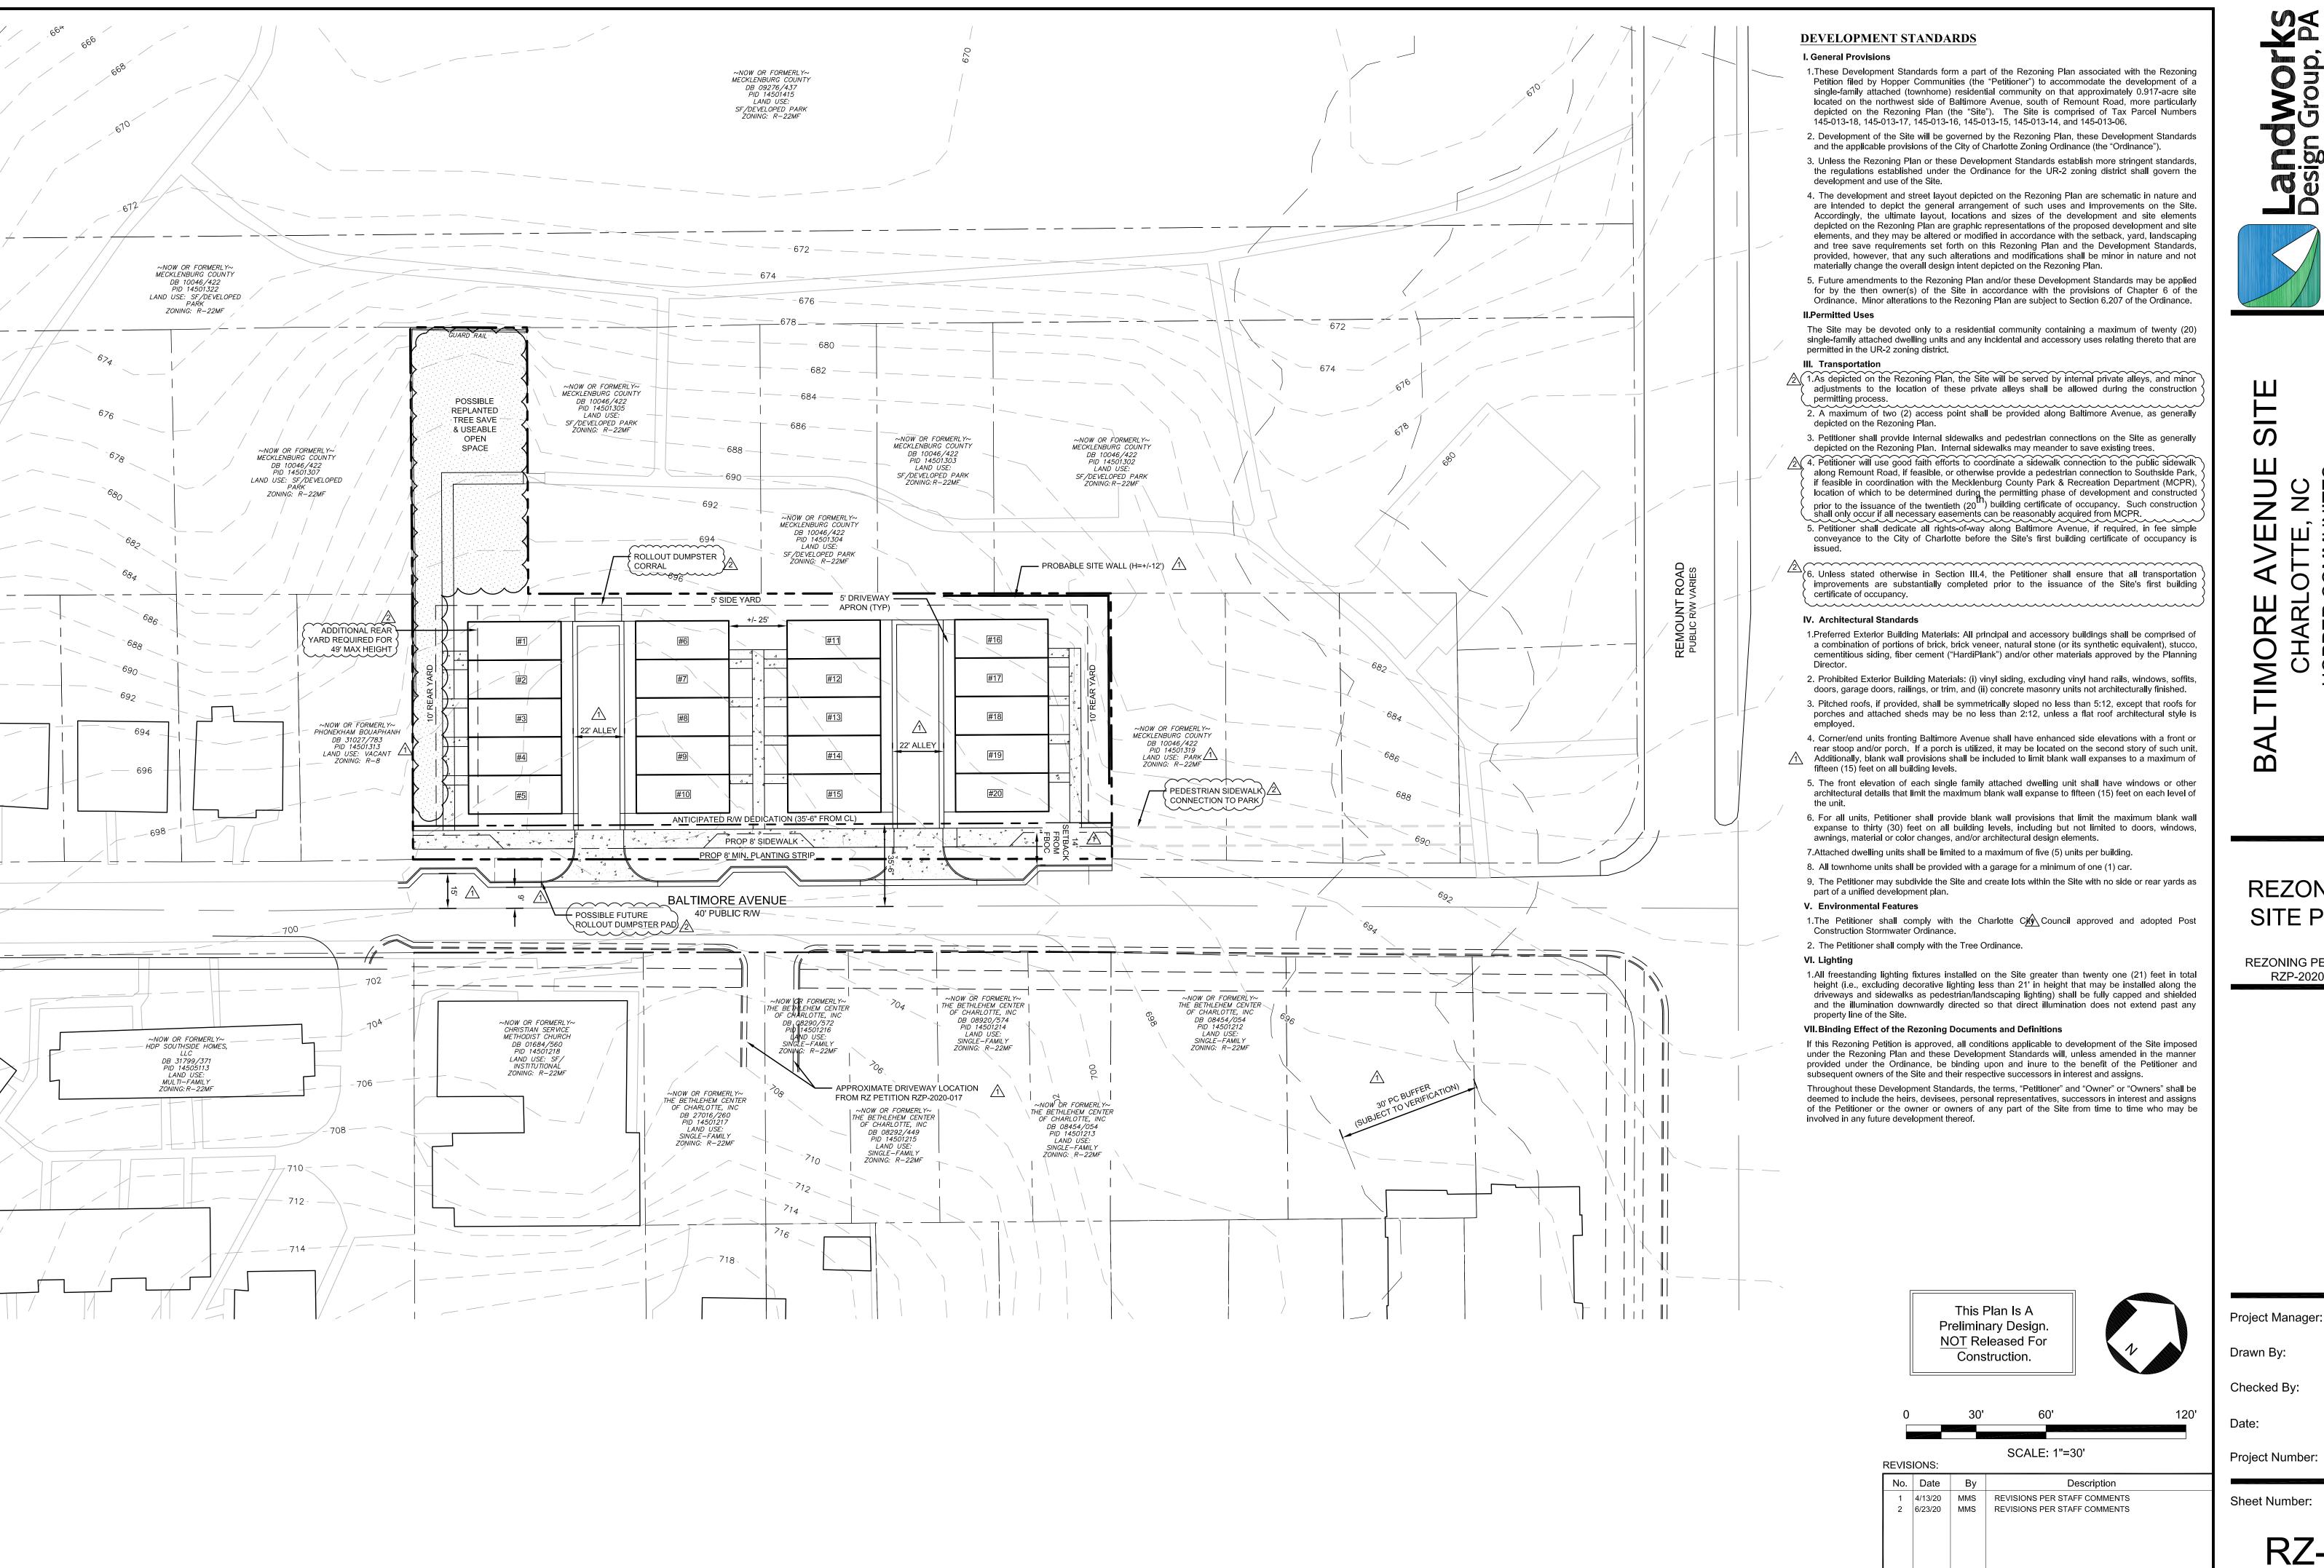

Sheet Number:

SHEET#2 OF 2

RZ-2

DRW

MDL

12/20/19

REZONING SITE PLAN

REZONING PETITION#: RZP-2020-018