

8. The Petitioner shall dedicate all necessary rights-of-way in fee simple conveyance to the City of Charlotte before the first

building certificate of occupancy is issued for the applicable development area (A or B).

Land Work and Placet Suite 304 tel: 704-841-160

CHARLOTTE, NC
RAKEFORD COMMUNITIES

EXISTING
CONDITIONS
PLAN AND
TECHNICAL
DATA SHEET

REZONING PETITION: 2021-133

CORPORATE CERTIFICATIONS

NC PE : C-2930 NC LA : C-253

SC ENG : NO. 3599 SC LA : NO. 211

Project Manager

Drawn By:

inure to the benefit of the Petitioner and subsequent owners of the Site and their respective successors in interest and assigns.

Throughout these Development Standards, the terms, "Petitioner" and "Owner" or "Owners" shall be deemed to include the

heirs, devisees, personal representatives, successors in interest and assigns of the Petitioner or the owner or owners of any part

of the Site from time to time who may be involved in any future development thereof.

Drawn By: Checked By:

ate: 04/26/22


Project Number:

eet Number

Sheet Number:

RZ-

SHEET#1 OF 2

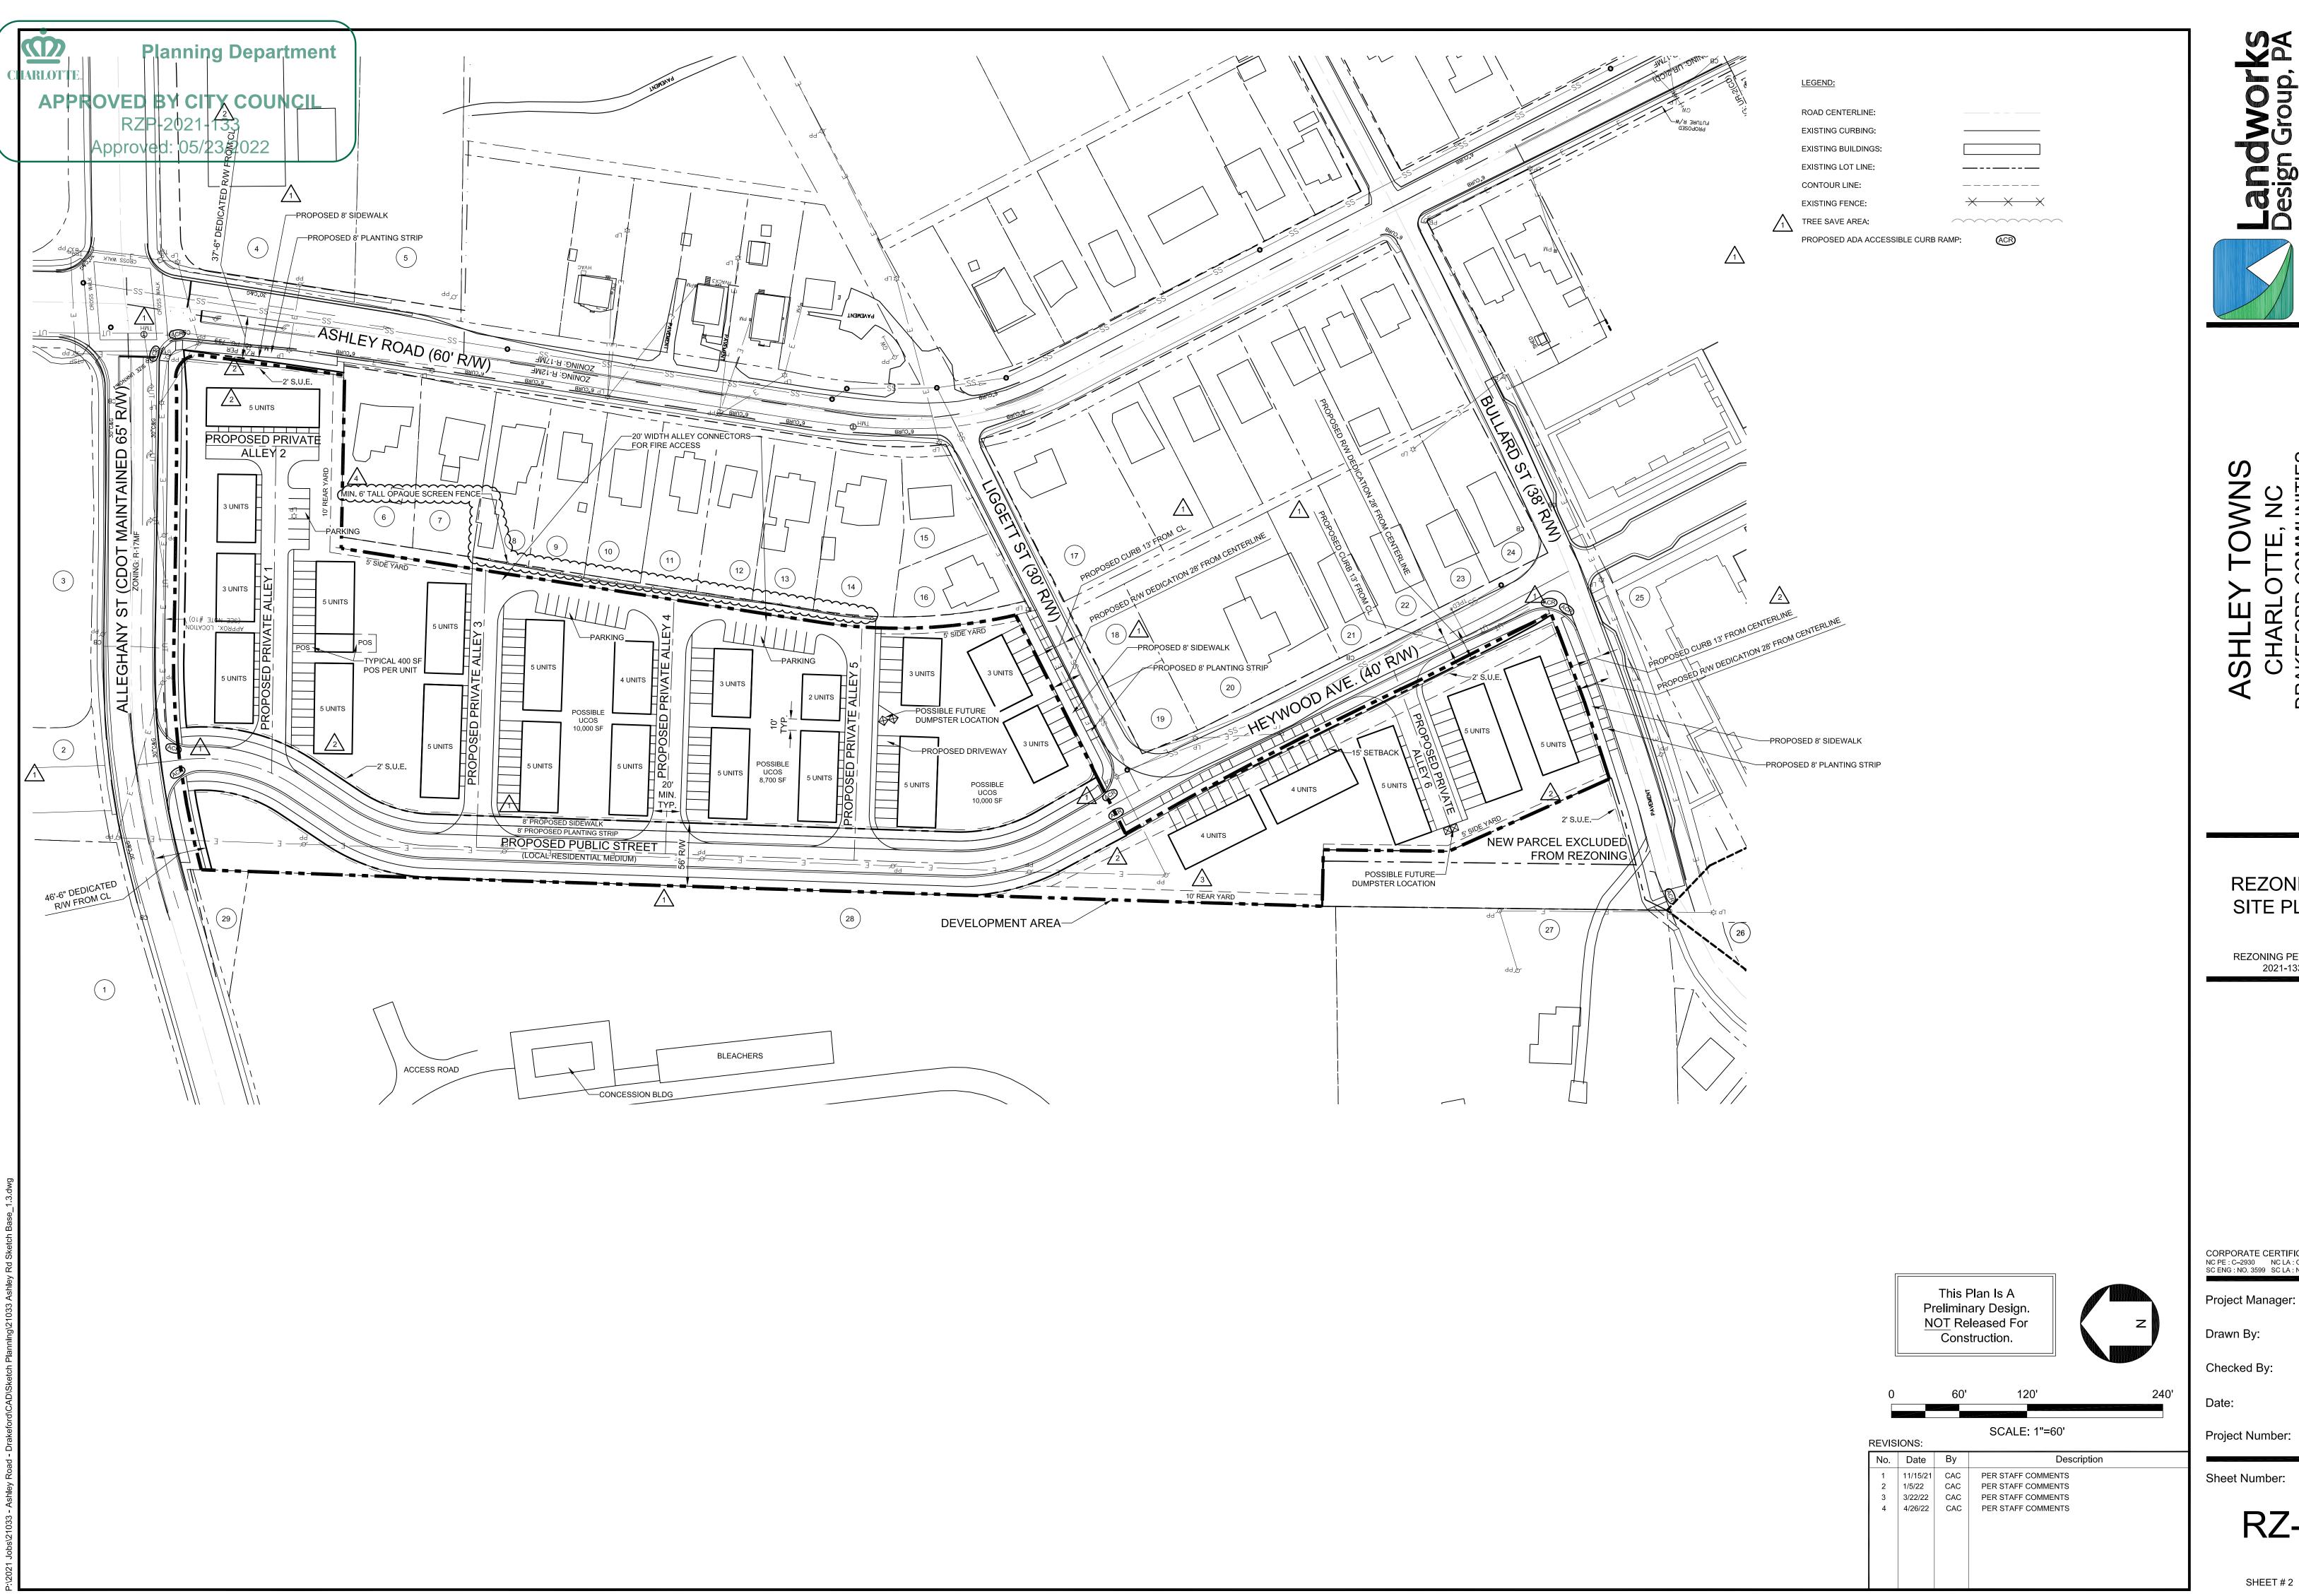

REZONING SITE PLAN

REZONING PETITION: 2021-133

CORPORATE CERTIFICATIONS

NC PE : C-2930 NC LA : C-253

SC ENG : NO. 3599 SC LA : NO. 211

Project Manager CAC

MDL

21033

Checked By:

04/26/22

Sheet Number:

RZ-2

SHEET#2 OF 2