







1 EXTERIOR ELEVATION  
1/4" = 1'-0"



2 EXTERIOR ELEVATION  
1/4" = 1'-0"



3 EXTERIOR ELEVATION  
1/4" = 1'-0"




4 EXTERIOR ELEVATION  
1/4" = 1'-0"

EXTERIOR FINISHES	
 (BR-A) BRICK VENEER COLOR: DARK GRAY SIZE: MODULAR	 (EC-1) PREFINISHED METAL COPING COLOR: MIDNIGHT BRONZE
 (BR-B) BRICK VENEER COLOR: WHITE SIZE: MODULAR	 (PT-113) EXTERIOR PAINT COLOR: DARK BRONZE FINISH: SEMI-GLOSS
 (CM-1) WOOD COMPOSITE PANEL COLOR: GOLDEN OAK	 (ST-1) STOREFRONT COLOR: DARK BRONZE



**Chick-fil-A**  
 5200 Buffington Road  
 Atlanta, Georgia  
 30349-2998

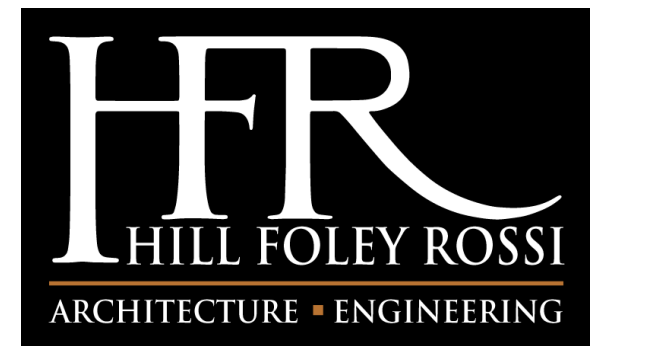

**HILL FOLEY ROSSI & ASSOCIATES**  
 3580 Pleasant Hill Road, Suite 200  
 Duluth, Georgia 30096  
 770.622.9858  
 www.hfr.com

© Copyright (in these sheets) This drawing and all representations thereof are the property of Hill Foley Rossi & Associates, LLC (HFR). It is intended for the use and use of the project named herein. Reproduction without the written consent of HFR is unlawful. All copies are to be returned to HFR upon project completion.

**CHICK-FIL-A**  
 Cotswold  
 4431 Randolph Road  
 Charlotte, NC 28211-2325

**FSR#01231**  
 BUILDING TYPE / SIZE: P13 DTO RC  
 RELEASE: 22.02

PRINTED FOR  
**Design Development**

REVISION SCHEDULE		
NO.	DATE	DESCRIPTION

CONSULTANT PROJECT # 20.412.00  
 DATE 03.07.2022

DRAWN BY: Author  
 Information contained on this drawing and in all digital files produced for above named project may not be reproduced in any manner without express written or verbal consent from authorized project representatives.

**Building Elevations - Rendering**

SHEET NUMBER

**X-902**