




Know what's below. Call before you dig.

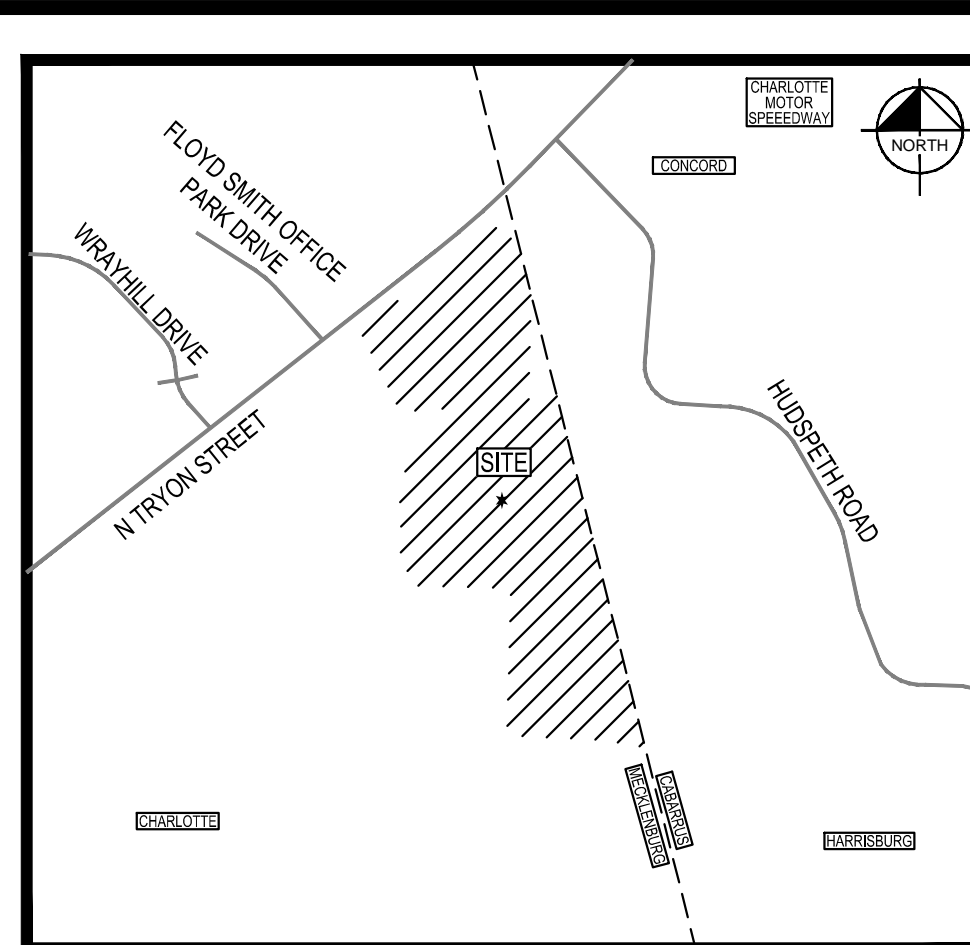

VICINITY MAP SCALE: NOT TO SCALE

**SITE DATA**



TOTAL ACREAGE: ± 37.04AC  
 NET ACREAGE: ± 30.98  
 PARCEL NUMBERS: 05109101, 05109106  
 SITE ADDRESS: 12900 N TRYON STREET CHARLOTTE, NORTH CAROLINA 28262

WATERSHED: MALLARD  
 EXISTING ZONING: R3 (MECKLENBURG COUNTY)  
 EXISTING USES: WOODED/VACANT  
 PROPOSED ZONING: R-12 MF (CHARLOTTE)  
 PROPOSED USE: APARTMENTS  
 PROPOSED UNITS: (UP TO 380 APARTMENT UNITS)  
 BUILDINGS NOT TO EXCEED: 18 BUILDINGS

**SETBACKS**  
 THOROUGHFARE SETBACK: 30' (TRYON, US HWY 29)  
 FRONT SETBACK: 15' / 27' PER SECTION 9.303,(19)(F) OF THE ORDINANCE  
 REAR YARD: 50'  
 SIDE YARD: 20'

**TREE SAVE**  
 REQUIRED TREE SAVE AREA: 5.57 ACRES (15%)  
 PROPOSED TREE SAVE AREA: 5.57 ACRES (15%)

**OPEN SPACE**  
 MINIMUM OPEN SPACE REQUIRED: 18.52 ACRES (50%)

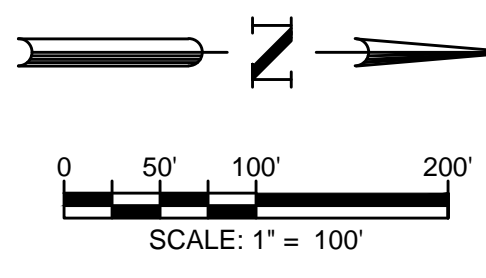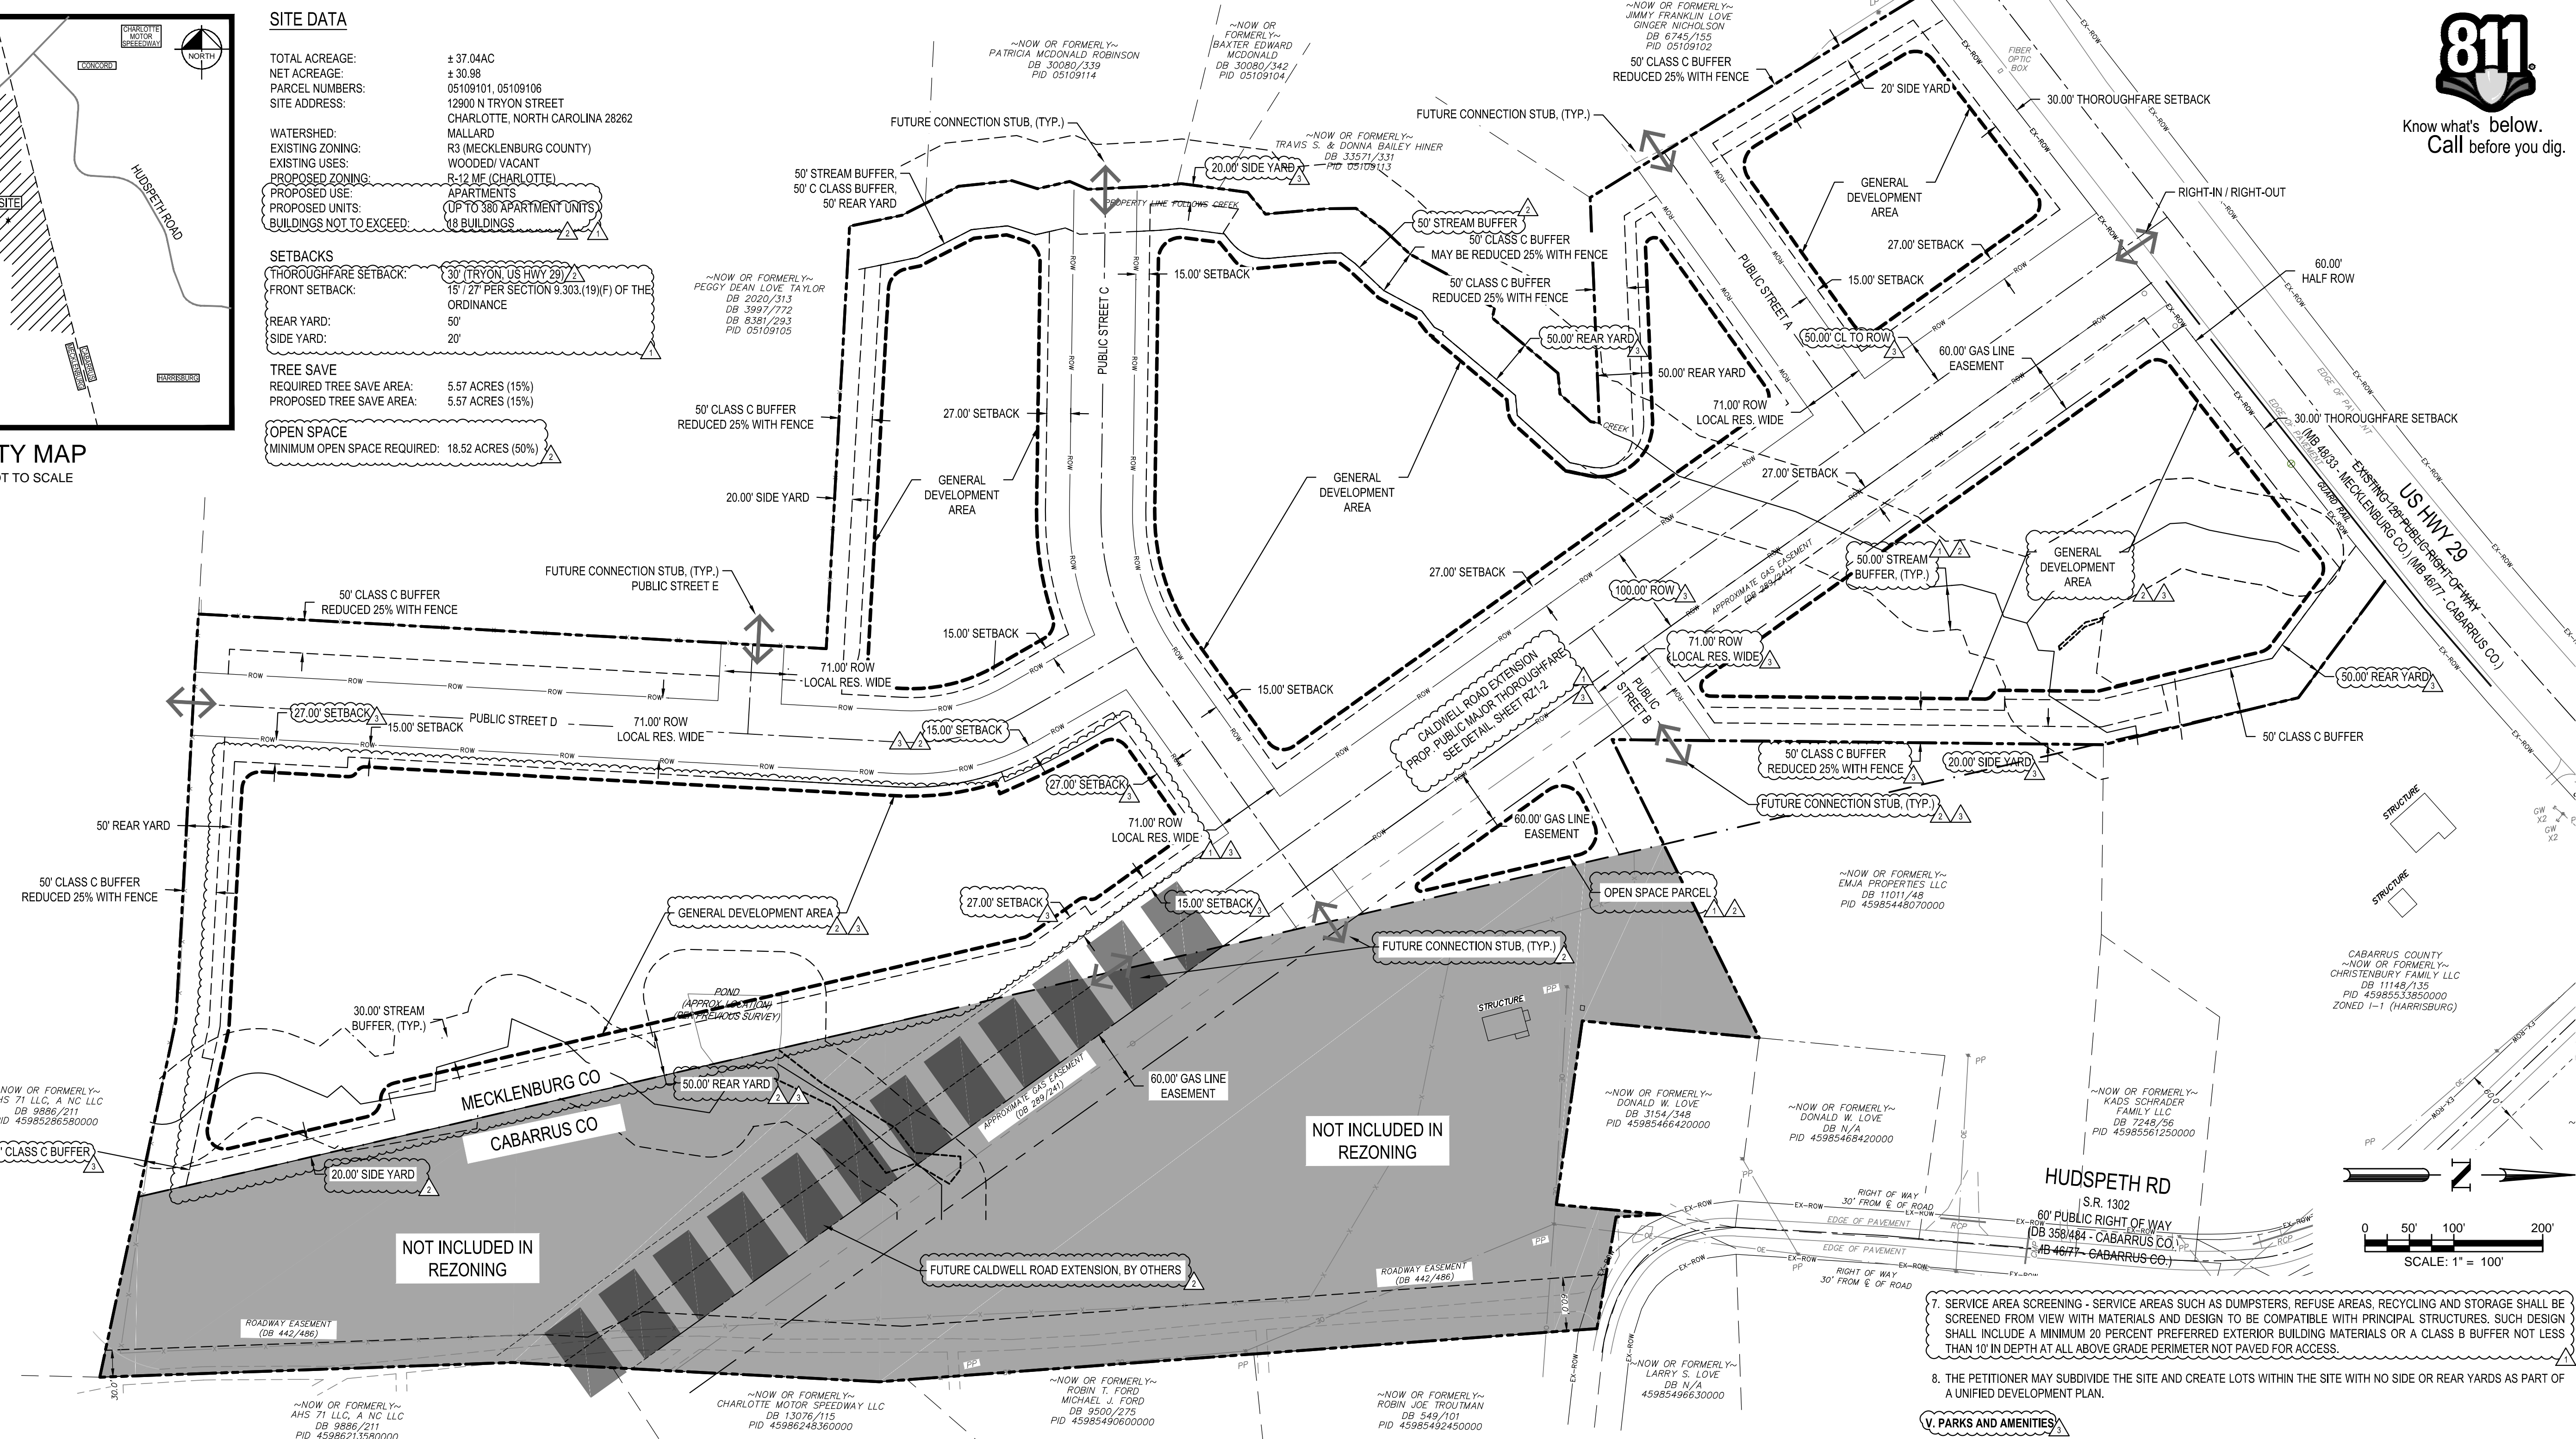

**I. GENERAL PROVISIONS**

1. THESE DEVELOPMENT STANDARDS FORM A PART OF THE REZONING PLAN ASSOCIATED WITH THE REZONING PETITION FILED BY TRIBUTE COMPANIES, INC. (THE "PETITIONER") TO ACCOMMODATE THE DEVELOPMENT OF A RESIDENTIAL COMMUNITY ON THAT APPROXIMATELY 37.14-ACRE SITE LOCATED NEAR THE SOUTHEAST INTERSECTION OF NORTH TRYON STREET AND HUDSPETH ROAD, MORE PARTICULARLY DEPICTED ON THE REZONING PLAN (THE "SITE"). THE SITE IS COMPRISED OF TAX PARCEL NUMBER 051-091-01 AND 051-091-06.
2. DEVELOPMENT OF THE SITE WILL BE GOVERNED BY THE REZONING PLAN, THESE DEVELOPMENT STANDARDS AND THE APPLICABLE PROVISIONS OF THE ZONING ORDINANCE (THE "ORDINANCE").
3. UNLESS THE REZONING PLAN OR THESE DEVELOPMENT STANDARDS ESTABLISH MORE STRINGENT STANDARDS, THE REGULATIONS ESTABLISHED UNDER THE ORDINANCE, REZONING FOR THE R-12MF ZONING DISTRICT SHALL GOVERN THE DEVELOPMENT AND USE OF THE SITE.
4. THE DEVELOPMENT AND STREET LAYOUT DEPICTED ON THE REZONING PLAN ARE SCHEMATIC IN NATURE AND ARE INTENDED TO DEPICT THE GENERAL ARRANGEMENT OF SUCH USES AND IMPROVEMENTS ON THE SITE. ACCORDINGLY, THE ULTIMATE LAYOUT, LOCATIONS AND SIZES OF THE DEVELOPMENT AND SITE ELEMENTS DEPICTED ON THE REZONING PLAN ARE GRAPHIC REPRESENTATIONS OF THE PROPOSED DEVELOPMENT AND SITE ELEMENTS, AND THEY MAY BE ALTERED OR MODIFIED IN ACCORDANCE WITH THE SETBACK, YARD, LANDSCAPING AND TREE SAVE REQUIREMENTS SET FORTH ON THIS PLAN AND THE DEVELOPMENT STANDARDS, PROVIDED, HOWEVER, THAT ANY SUCH ALTERATIONS AND MODIFICATIONS SHALL BE MINOR IN NATURE AND NOT MATERIALLY CHANGE THE OVERALL DESIGN INTENT DEPICTED ON THE REZONING PLAN.
5. FUTURE AMENDMENTS TO THE REZONING PLAN AND/OR THESE DEVELOPMENT STANDARDS MAY BE APPLIED FOR BY THE THEN OWNER(S) OF THE SITE IN ACCORDANCE WITH THE PROVISIONS OF CHAPTER 6 OF THE ORDINANCE. MINOR ALTERATIONS TO THE REZONING PLAN ARE SUBJECT TO SECTION 6.207 OF THE ORDINANCE.

**II. PERMITTED USES**

THE SITE MAY BE DEVOTED ONLY TO A RESIDENTIAL COMMUNITY CONTAINING A MAXIMUM OF THREE HUNDRED AND EIGHTY (380) MULTI-FAMILY RESIDENTIAL DWELLING UNITS, AND ANY INCIDENTAL AND ACCESSORY USES RELATING THERETO THAT ARE PERMITTED IN THE REZONING DISTRICT. THERE SHALL BE A MAXIMUM OF EIGHTEEN (18) PRIMARY BUILDINGS ON THE SITE (EXCLUDING ACCESSORY BUILDINGS SUCH AS MAINTENANCE BUILDINGS).

**III. TRANSPORTATION & STREETScape**

1. VEHICULAR ACCESS TO THE SITE SHALL BE AS GENERALLY DEPICTED ON THE REZONING PLAN. THE PLACEMENT AND CONFIGURATION OF THE VEHICULAR ACCESS POINTS ARE SUBJECT TO ANY MINOR MODIFICATIONS REQUIRED TO ACCOMMODATE FINAL SITE AND CONSTRUCTION PLANS AND DESIGNS AND AS REQUIRED FOR APPROVAL BY THE NORTH CAROLINA/CHARLOTTE DEPARTMENT OF TRANSPORTATION, AS APPLICABLE (NCDOT/CDOT).
2. AS DEPICTED ON THE REZONING PLAN, THE SITE WILL BE SERVED BY INTERNAL PUBLIC AND/OR PRIVATE STREETS, AND MINOR ADJUSTMENTS TO THE LOCATION OF THESE STREETS SHALL BE ALLOWED DURING THE CONSTRUCTION PERMITTING PROCESS IN COORDINATION WITH NCDOT/CDOT.
3. PETITIONER SHALL PROVIDE A MINIMUM TWELVE (12) FOOT WIDE MULTI-USE PATH AND A MINIMUM EIGHT (8) FOOT WIDE PLANTING STRIP, WHICH MAY MEANDER, ALONG THE PROPOSED CALDWELL ROAD EXTENSION / PUBLIC STREET A AND A MINIMUM OF EIGHT (8) FOOT WIDE PLANTING STRIP AND SIX (6) FOOT WIDE SIDEWALK ALONG ALL INTERNAL PUBLIC STREETS, WITH ACCESSIBLE CURB RAMPS PROVIDED AT EVERY INTERSECTION PER PROWAG AND ADA LAW.
4. PETITIONER SHALL DEDICATE ALL RIGHTS-OF-WAY WHERE NECESSARY, IN FEE SIMPLE CONVEYANCE TO NCDOT/CITY OF CHARLOTTE, AS APPLICABLE, PRIOR TO THE ISSUANCE OF THE SITE'S FIRST BUILDING CERTIFICATE OF OCCUPANCY (INCLUDING THE DEDICATION OF 100' RIGHT-OF-WAY FOR THE PROPOSED PUBLIC STREET A/CALDWELL ROAD EXTENSION).
5. THE PETITIONER SHALL ENSURE THAT ALL TRANSPORTATION IMPROVEMENTS ARE SUBSTANTIALLY COMPLETED PRIOR TO THE ISSUANCE OF THE SITE'S FIFTH (5TH) BUILDING CERTIFICATE OF OCCUPANCY.
6. ALL PUBLIC ROADWAY IMPROVEMENTS WILL BE SUBJECT TO THE STANDARDS AND CRITERIA OF CDOT AND NCDOT, AS APPLICABLE, TO THE ROADWAY IMPROVEMENTS WITHIN THEIR RESPECTIVE ROAD SYSTEM AUTHORITY. IT IS UNDERSTOOD THAT SUCH IMPROVEMENTS MAY BE UNDERTAKEN BY THE PETITIONER ON ITS OWN OR IN CONJUNCTION WITH OTHER DEVELOPMENT OR ROADWAY PROJECTS TAKING PLACE WITHIN THE BROAD NORTH EASTERN MECKLENBURG AREA, BY WAY OF A PRIVATE/PUBLIC PARTNERSHIP EFFORT OR OTHER PUBLIC SECTOR PROJECT SUPPORT.

**IV. ARCHITECTURAL STANDARDS**

1. PREFERRED EXTERIOR BUILDING MATERIALS - ALL PRINCIPAL AND ACCESSORY BUILDINGS ABUTTING A NETWORK REQUIRED PUBLIC OR PRIVATE STREET SHALL COMPREHEND A MINIMUM OF 30% OF THAT BUILDING'S ENTIRE FAÇADE FACING SUCH NETWORK STREET USING BRICK, NATURAL STONE (OR ITS SYNTHETIC EQUIVALENT), HARDPLANK, STUCCO OR OTHER MATERIAL APPROVED BY THE PLANNING DIRECTOR.
2. PROHIBITED EXTERIOR BUILDING MATERIALS:
  - a. VINYL SIDING (BUT NOT VINYL HAND RAILS, WINDOWS OR DOOR TRIM); AND
  - b. CONCRETE MASONRY UNITS NOT ARCHITECTURALLY FINISHED.
3. BUILDING PLACEMENT AND SITE DESIGN SHALL FOCUS ON AND ENHANCE THE PEDESTRIAN ENVIRONMENT THROUGH THE FOLLOWING:
  - a. BUILDINGS SHALL BE PLACED SO AS TO PRESENT A FRONT OR SIDE FAÇADE TO ALL NETWORK REQUIRED STREETS (PUBLIC OR PRIVATE);
  - b. PARKING LOTS SHALL NOT BE LOCATED BETWEEN ANY BUILDING AND ANY NETWORK REQUIRED PUBLIC OR PRIVATE STREET; AND
  - c. DRIVEWAYS INTENDED TO SERVE SINGLE UNITS SHALL BE PROHIBITED ON ALL NETWORK REQUIRED STREETS.
4. BUILDING MASSING AND HEIGHT SHALL BE DESIGNED TO BREAK UP LONG MONOLITHIC BUILDING FORMS AS FOLLOWS: BUILDING SIDES GREATER THAN 120 FEET IN LENGTH SHALL INCLUDE MODULATIONS OF THE BUILDING MASSING/FAÇADE PLANE (SUCH AS RECESSES, PROJECTIONS, AND ARCHITECTURAL DETAILS). MODULATIONS SHALL BE A MINIMUM OF TEN (10) FEET WIDE AND SHALL PROJECT OR RECESS A MINIMUM OF SIX (6) FEET EXTENDING THROUGH THE BUILDING.
5. ARCHITECTURAL ELEVATION DESIGN - ELEVATIONS SHALL BE DESIGNED TO CREATE VISUAL INTEREST AS FOLLOWS:
  - a. BUILDING ELEVATIONS SHALL BE DESIGNED WITH VERTICAL BAYS OR ARTICULATED ARCHITECTURAL FAÇADE FEATURES WHICH MAY INCLUDE BUT NOT BE LIMITED TO A COMBINATION OF EXTERIOR WALL OFFSETS, PROJECTIONS, RECESSES, PILASTERS, BANDING AND CHANGE IN MATERIALS OR COLORS.
  - b. BUILDINGS SHALL BE DESIGNED WITH A RECOGNIZABLE ARCHITECTURAL BASE ON ALL FAÇADES FACING NETWORK REQUIRED PUBLIC OR PRIVATE STREETS. SUCH BASE MAY BE EXECUTED THROUGH USE OF PREFERRED EXTERIOR BUILDING MATERIALS OR ARTICULATED ARCHITECTURAL FAÇADE FEATURES AND COLOR CHANGES.
  - c. BUILDING ELEVATIONS FACING NETWORK REQUIRED PUBLIC OR PRIVATE STREETS SHALL NOT HAVE EXPANSIONS OF BLANK WALLS GREATER THAN 20 FEET IN ALL DIRECTIONS AND ARCHITECTURAL FEATURES SUCH AS BUT TO BE LIMITED TO BANDING, MEDALLIONS OR DESIGN FEATURES OR MATERIALS WILL BE PROVIDED TO AVOID A STERILE, UNARTICULATED BLANK TREATMENT OF SUCH WALLS.
6. RESIDENTIAL ROOF FORM AND ARTICULATION - ROOF FORM AND LINES SHALL BE DESIGNED TO AVOID THE APPEARANCE OF A LARGE MONOLITHIC ROOF STRUCTURE AS FOLLOWS:
  - a. LONG PITCHED OR FLAT ROOF LINES SHALL AVOID CONTINUOUS EXPANSIONS WITHOUT VARIATION BY INCLUDING CHANGES IN HEIGHT AND/OR ROOF FORM, TO INCLUDE BUT NOT BE LIMITED TO GABLES, HIP GABLES OR PARAPETS.
  - b. FOR PITCHED ROOFS THE MINIMUM ALLOWED IS 4:12 EXCLUDING BUILDINGS WITH A FLAT ROOF AND PARAPET WALLS.
  - c. ROOF TOP HVAC AND RELATED MECHANICAL EQUIPMENT WILL BE SCREENED FROM PUBLIC VIEW AT GRADE FROM THE NEAREST STREET.

**V. PARKS AND AMENITIES**

1. THE PETITIONER WILL PROVIDE A MINIMUM 0.5-ACRE AMENITY AREA AS GENERALLY DEPICTED ON THE REZONING PLAN TO INCLUDE A MINIMUM OF TWO (2) OF THE FOLLOWING AMENITIES: POOL, CLUBHOUSE, GRILLS, COMMUNITY GARDEN, SEATING AREA, GYM, CABANA, DOG PARK, PICNIC TABLES, BENCHES, AND/OR ENHANCED LANDSCAPING.
2. PETITIONER SHALL DEDICATE AND CONVEY THE APPROXIMATELY 1.1-ACRE AREA LABELED AS "FUTURE NEIGHBORHOOD PARK" TO MECKLENBURG COUNTY, TO BE FURTHER COORDINATED WITH MECKLENBURG COUNTY PARK AND RECREATION DEPARTMENT (MCPR). THIS CONDITION SHALL EXPIRE IF MECKLENBURG COUNTY REFUSES TO ACCEPT THE AREA FOR DEDICATION OR ALTERNATIVE ARRANGEMENTS ARE MUTUALLY AGREED UPON BETWEEN THE PETITIONER AND MCPR.

**VI. ENVIRONMENTAL FEATURES**

1. THE PETITIONER SHALL COMPLY WITH THE POST CONSTRUCTION STORMWATER ORDINANCE. THE LOCATION, SIZE, AND TYPE OF STORM WATER MANAGEMENT SYSTEMS DEPICTED ON THE REZONING PLAN ARE SUBJECT TO REVIEW AND APPROVAL AS PART OF THE FULL DEVELOPMENT PLAN SUBMITTAL AND ARE NOT IMPLICITLY APPROVED WITH THIS REZONING. ADJUSTMENTS MAY BE NECESSARY IN ORDER TO ACCOMMODATE ACTUAL STORM WATER TREATMENT REQUIREMENTS AND NATURAL SITE DISCHARGE POINTS.
2. THE PETITIONER SHALL COMPLY WITH THE TREE ORDINANCE.

**VII. LIGHTING**

1. ALL FREESTANDING LIGHTING FIXTURES INSTALLED ON THE SITE GREATER THAN TWENTY-ONE (21) FEET IN TOTAL HEIGHT (I.E., EXCLUDING DECORATIVE LIGHTING LESS THAN 2' IN HEIGHT) THAT MAY BE INSTALLED ALONG THE DRIVEWAYS AND SIDEWALKS AS PEDESTRIAN/LANDSCAPING LIGHTING SHALL BE FULLY CAPPED AND SHIELDED AND THE ILLUMINATION DOWNWARDLY DIRECTED.

**VIII. BINDING EFFECT OF THE REZONING DOCUMENTS AND DEFINITIONS**

IF THIS REZONING PETITION IS APPROVED, ALL CONDITIONS APPLICABLE TO DEVELOPMENT OF THE SITE IMPOSED UNDER THE REZONING PLAN AND THESE DEVELOPMENT STANDARDS WILL, UNLESS AMENDED IN THE MANNER PROVIDED UNDER THE ORDINANCE, BE BINDING UPON AND INURE TO THE BENEFIT OF THE PETITIONER AND SUBSEQUENT OWNERS OF THE SITE AND THEIR RESPECTIVE SUCCESSORS IN INTEREST AND ASSIGNS.

THROUGHOUT THESE DEVELOPMENT STANDARDS, THE TERMS "PETITIONER" AND "OWNER" OR "OWNERS" SHALL BE DEEMED TO INCLUDE THE HEIRS, DEVISEES, PERSONAL REPRESENTATIVES, SUCCESSORS IN INTEREST AND ASSIGNS OF THE PETITIONER OR THE OWNER OR OWNERS OF ANY PART OF THE SITE FROM TIME TO TIME WHO MAY BE INVOLVED IN ANY FUTURE DEVELOPMENT THEREOF.

G:\NCAP\Projects\Tribute\TributeCompanies\Rezoning\2021-1210 - HUDSPETH - Rezoning.dwg Layout: RZ-1-1 Plotted: 1/17/2022 11:32:32 PM

**811**  
Know what's below. Call before you dig.

DATE	REV	DESCRIPTION
01/14/2022	3RD	REZONING SUBMITTAL COMMENTS
12/13/2021	2ND	REZONING SUBMITTAL COMMENTS
11/15/2021	1ST	REZONING SUBMITTAL COMMENTS

DESIGNED BY: WSM  
 DRAWN BY: WSM  
 REVIEWED BY: AG

**BCE**  
 1111 METROPOLITAN AVE, SUITE 250  
 CHARLOTTE, NC 28204  
 www.bceinc.com  
 NC LICENSE #C-4397


**Tribute**  
 TRIBUTE COMPANIES, INC  
 10 S. CARDINAL DRIVE  
 WILMINGTON, NC 28403

**HUDSPETH**  
 12900 N TRYON STREET  
 CHARLOTTE, NORTH CAROLINA 28262

REZONING PETITION #2021-150  
 REZONING PLAN AND  
 TECHNICAL DATA SHEET

NOT FOR CONSTRUCTION  
 FILE NUMBER:  
 8327-00  
 DATE: 06/11/2021  
 RZ 1-1

G:\NCA\Projects\Tribute Companies\8327-00 - Tribute Companies Hudspeth03 - DWG\Plans\Rezonning\2021-12-10 - Hudspeth - Rezoning.dwg Layout: RZ 1-2 Plotted: 1/17/2022 1:16:54 PM

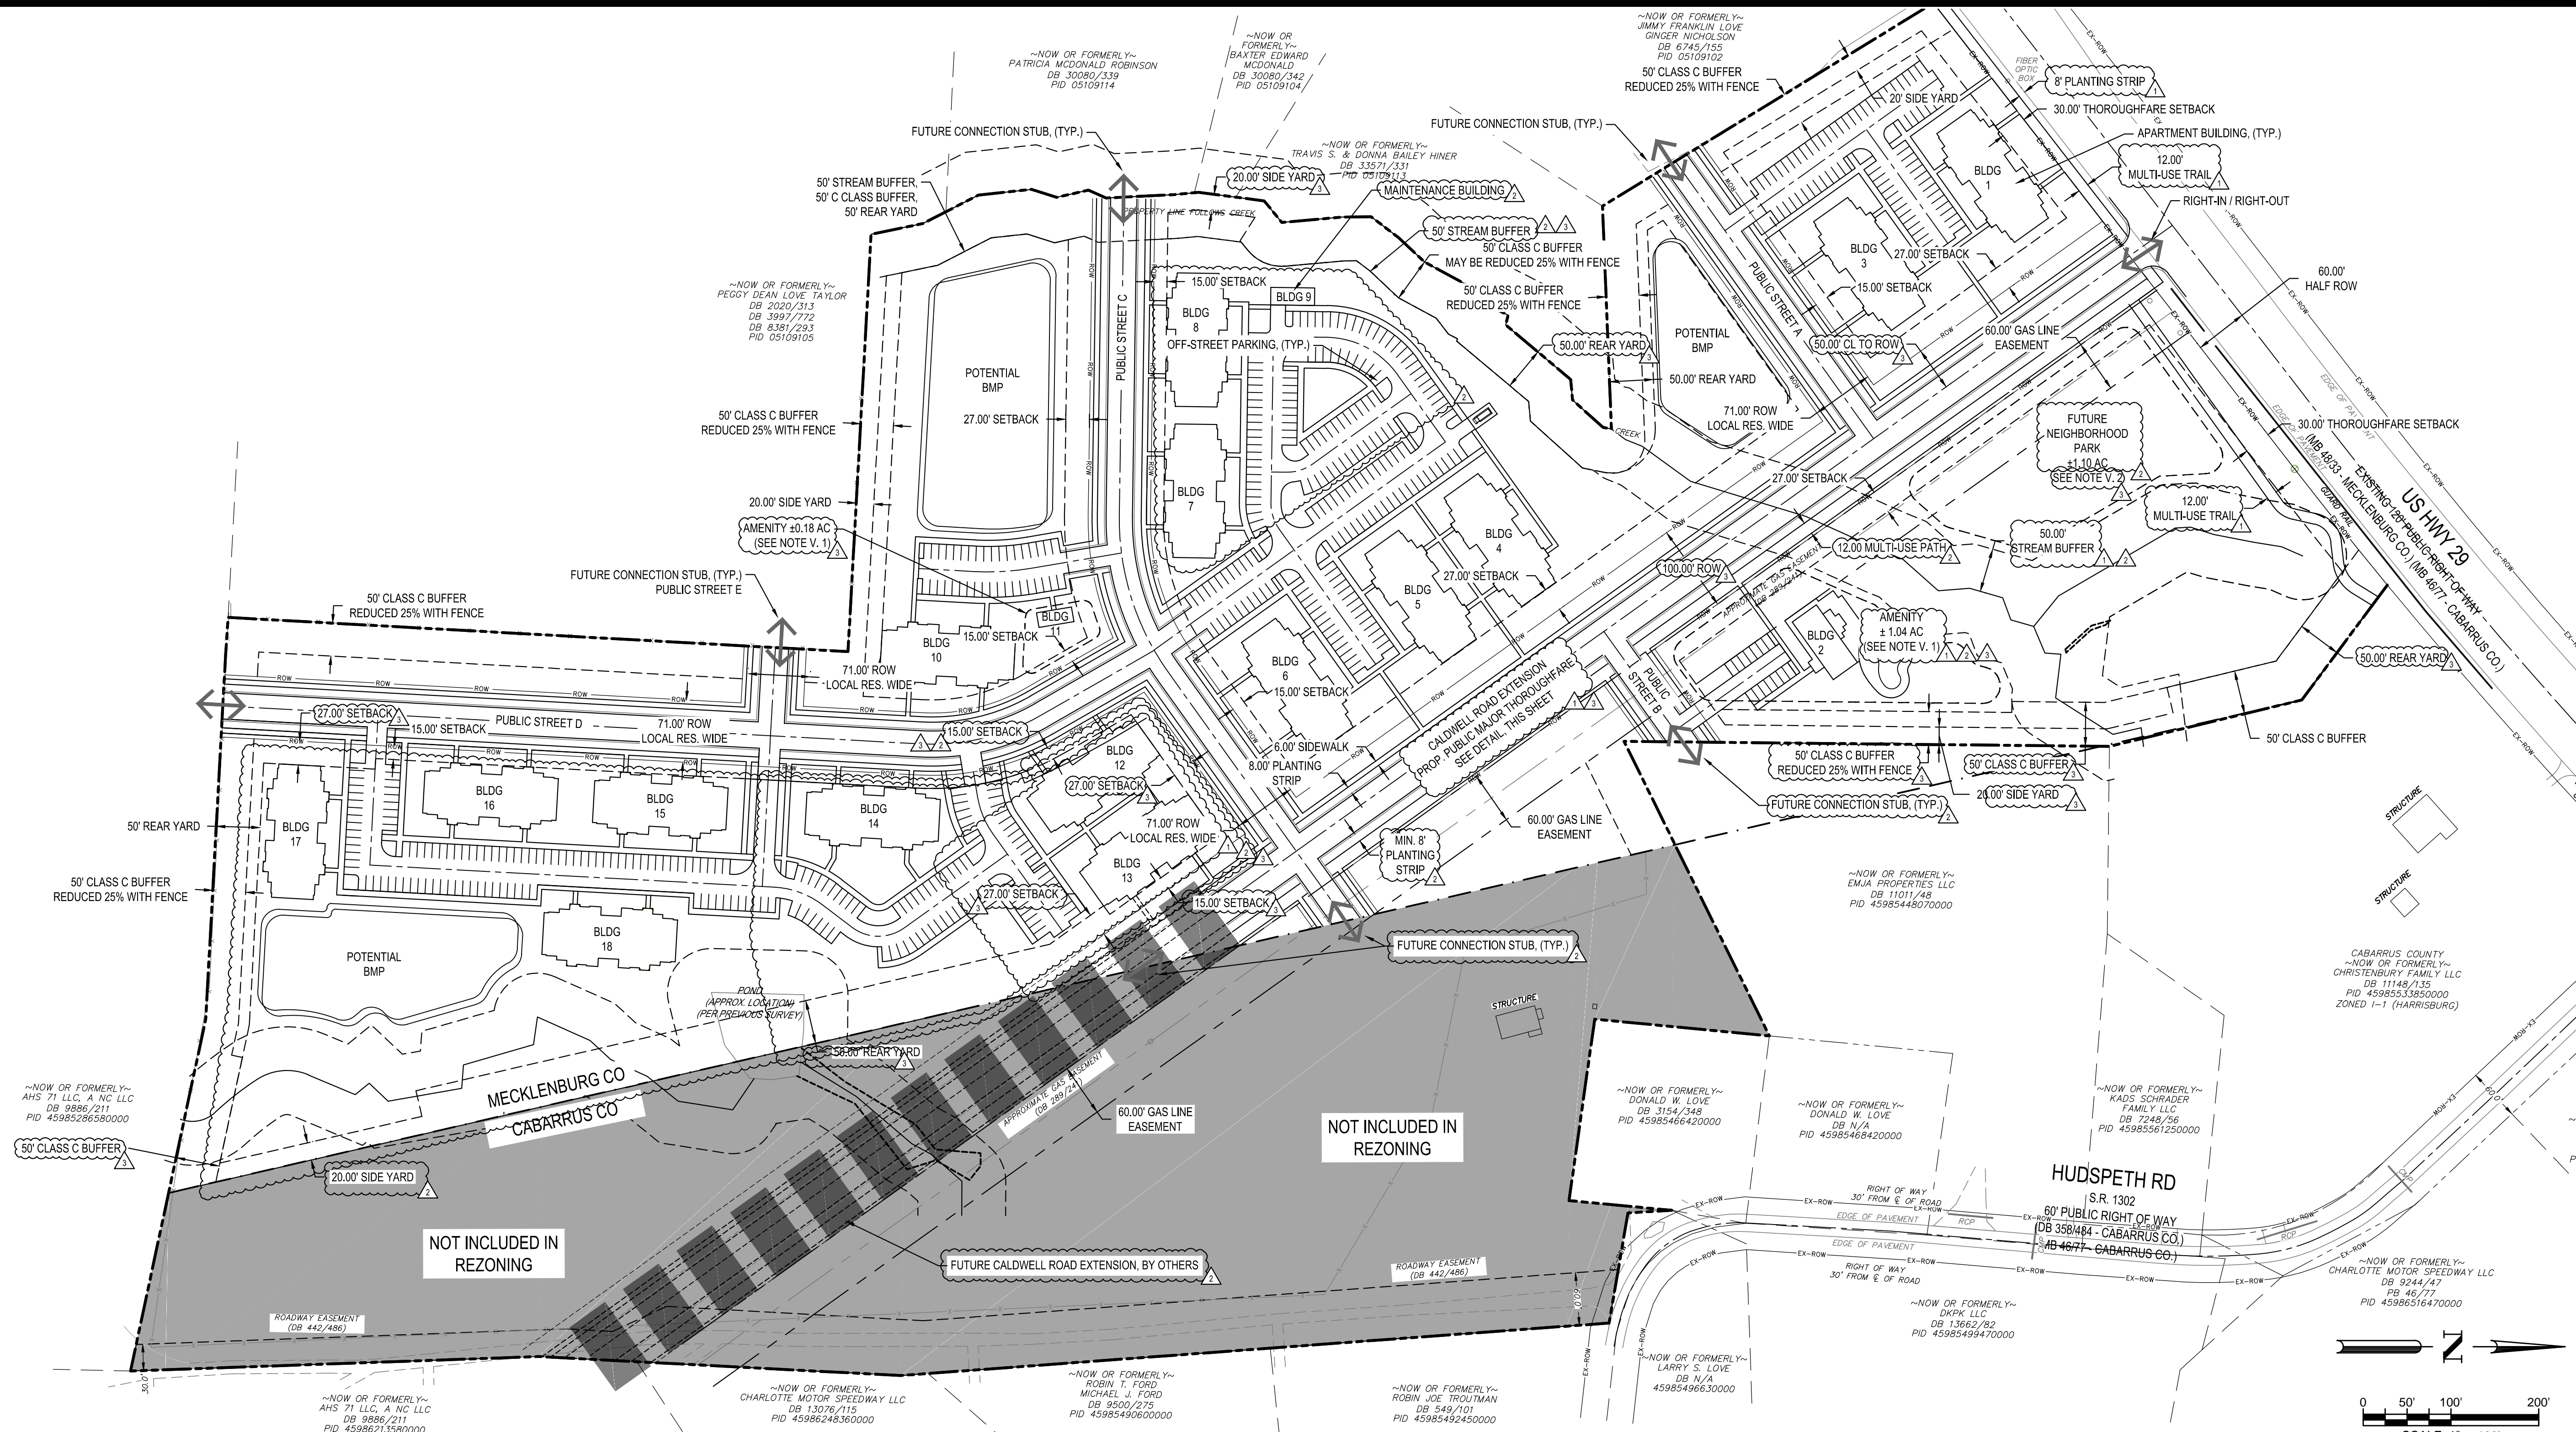

**SITE DATA**

TOTAL ACREAGE:	± 37.04AC
NET ACREAGE:	± 30.98
PARCEL NUMBERS:	05109101, 05109106
SITE ADDRESS:	12900 N TRYON STREET CHARLOTTE, NORTH CAROLINA 28262
WATERSHED:	MALLARD
EXISTING ZONING:	R3 (MECKLENBURG COUNTY)
EXISTING USES:	WOODED/VACANT
PROPOSED ZONING:	R-12 MF (CHARLOTTE)
PROPOSED USE:	APARTMENTS
PROPOSED UNITS:	UP TO 380 APARTMENT UNITS
BUILDINGS NOT TO EXCEED:	18 BUILDINGS


<b>SETBACKS</b>	
THOROUGHFARE SETBACK:	30' (TRYON US HWY 20)
FRONT SETBACK:	15' (27' PER SECTION 9.303.(19)(F) OF THE ORDINANCE)
REAR YARD:	50'
SIDE YARD:	20'

<b>TREE SAVE</b>	
REQUIRED TREE SAVE AREA:	5.57 ACRES (15%)
PROPOSED TREE SAVE AREA:	5.57 ACRES (15%)

<b>OPEN SPACE</b>	
MINIMUM OPEN SPACE REQUIRED:	18.52 ACRES (50%)



**PROPOSED CALDWELL ROAD EXTENSION SECTION**  
SCALE: NOT TO SCALE

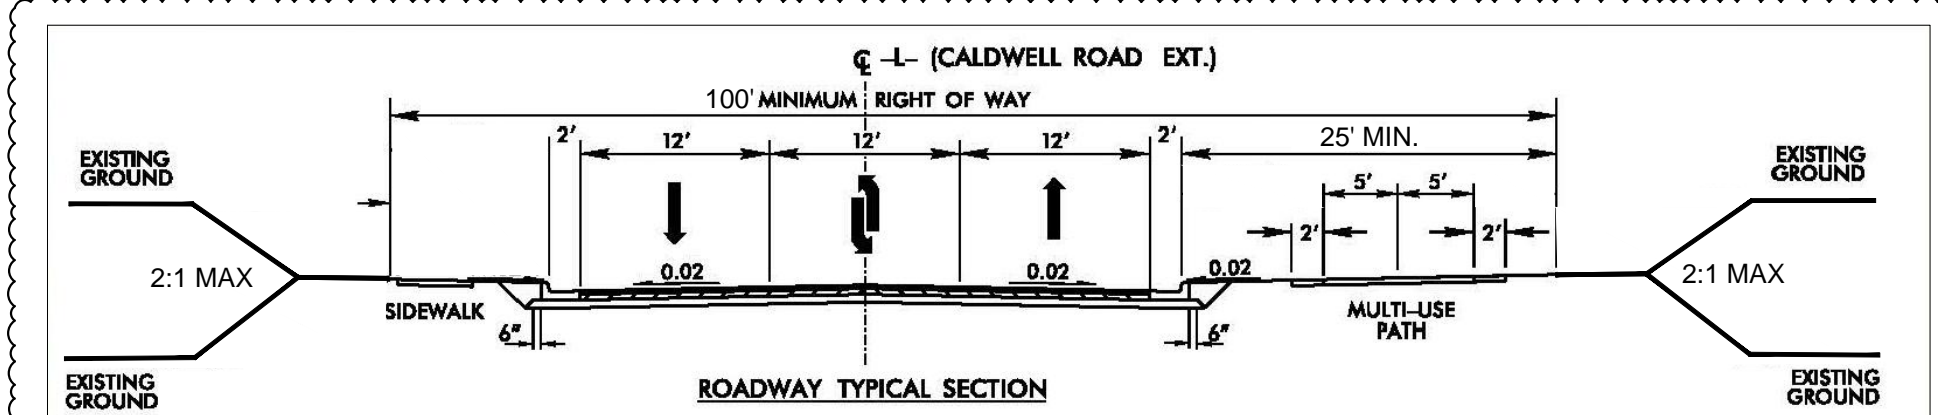NOTES:

- PETITIONER SHALL DEDICATE AND CONVEY THE APPROXIMATELY 1.10 ACRE AREA LABELED AS "FUTURE NEIGHBORHOOD PARK" TO MECKLENBURG COUNTY, TO BE FURTHER COORDINATED WITH MECKLENBURG COUNTY PARK AND RECREATION DEPARTMENT (MCPD). THIS CONDITION SHALL EXPIRE IF MECKLENBURG COUNTY REFUSES TO ACCEPT THE AREA FOR DEDICATION OR ALTERNATIVE ARRANGEMENTS ARE MUTUALLY AGREED UPON BETWEEN THE PETITIONER AND MCPD.

01/14/2022	3RD REZONING SUBMITTAL COMMENTS		
12/13/2021	2ND REZONING SUBMITTAL COMMENTS		
11/15/2021	1ST REZONING SUBMITTAL COMMENTS		
REV	DATE	DESCRIPTION	
DESIGNED BY:	WSM		
DRAWN BY:	WSM		
REVIEWED BY:	AG		

**BCE**  
1111 METROPOLITAN AVE, SUITE 250  
CHARLOTTE, NC 28204  
www.bceinc.com  
NC LICENSE #C-4397

**Tribute**  
TRIBUTE COMPANIES, INC  
10 S. CARDINAL DRIVE  
WILMINGTON, NC 28403

**HUDSPETH**  
12900 N TRYON STREET  
CHARLOTTE, NORTH CAROLINA 28262

REZONING PETITION #2021-150  
SCHEMATIC SITE PLAN

NOT FOR CONSTRUCTION  
FILE NUMBER:  
8327-00  
DATE: 06/11/2021  
RZ 1-2

