

DEVELOPMENT DATA

REZONING PETITION - 2021-221
PARCEL NUMBER: 04121119
TOTAL AREA: 5.109 AC +/- NET (222,548 SF)
EXT'G ZONING: R-4
PROPOSED ZONING: INST (CD)
EXISTING USE: RESIDENTIAL (VACANT)
PROPOSED USE: ADULT/TEEN CARE FACILITY
BUILDING HEIGHT: 40' HT MAX
PARKING: AS REQ'D FOR INST ZONING
TREE SAVE REQ'D: 10% MIN = 1495 SF (0.034 AC)
SETBACK: 40'-0"
REAR YARD: 20'-0"
SIDE YARD: 20'-0"
BUFFER REQUIRED: 30'-0" CLASS - C


General Notes:

- A. General Provisions
 1. These Development Standards form a part of the Rezoning Plan associated with the Rezoning Application filed by Paulette Canaday (the "Applicant") to accommodate the development of an Adult/Teen Care Facility on that approximately 5.109 AC site located 6101 Statesville Road, which site is more particularly depicted on the Rezoning Plan (the "Site"). The Site is comprised of the entirety of Parcel 04121119.
 2. Development of the Site will be governed by the Rezoning Plan, these Development Standards and the applicable provisions of the City of Charlotte Zoning Ordinance (the "Ordinance").
 3. Unless the Rezoning Plan or these Development Standards establish more stringent standards, the regulations established under the Ordinance for the INST (CD) district shall govern the development and use of the Site.
 4. Future amendments to the Rezoning Plan and/or these Development Standards may be applied for by the then owner or owners of the Site in accordance with the provisions of the Ordinance. Alterations to the Rezoning Plan are subject to the Ordinance.
- B. Permitted Uses/Development Limitations

The Site may be devoted only to an Adult/Teen Care Facility and to any incidental and accessory uses relating thereto that are allowed in the INST zoning district.



LOCATION MAP

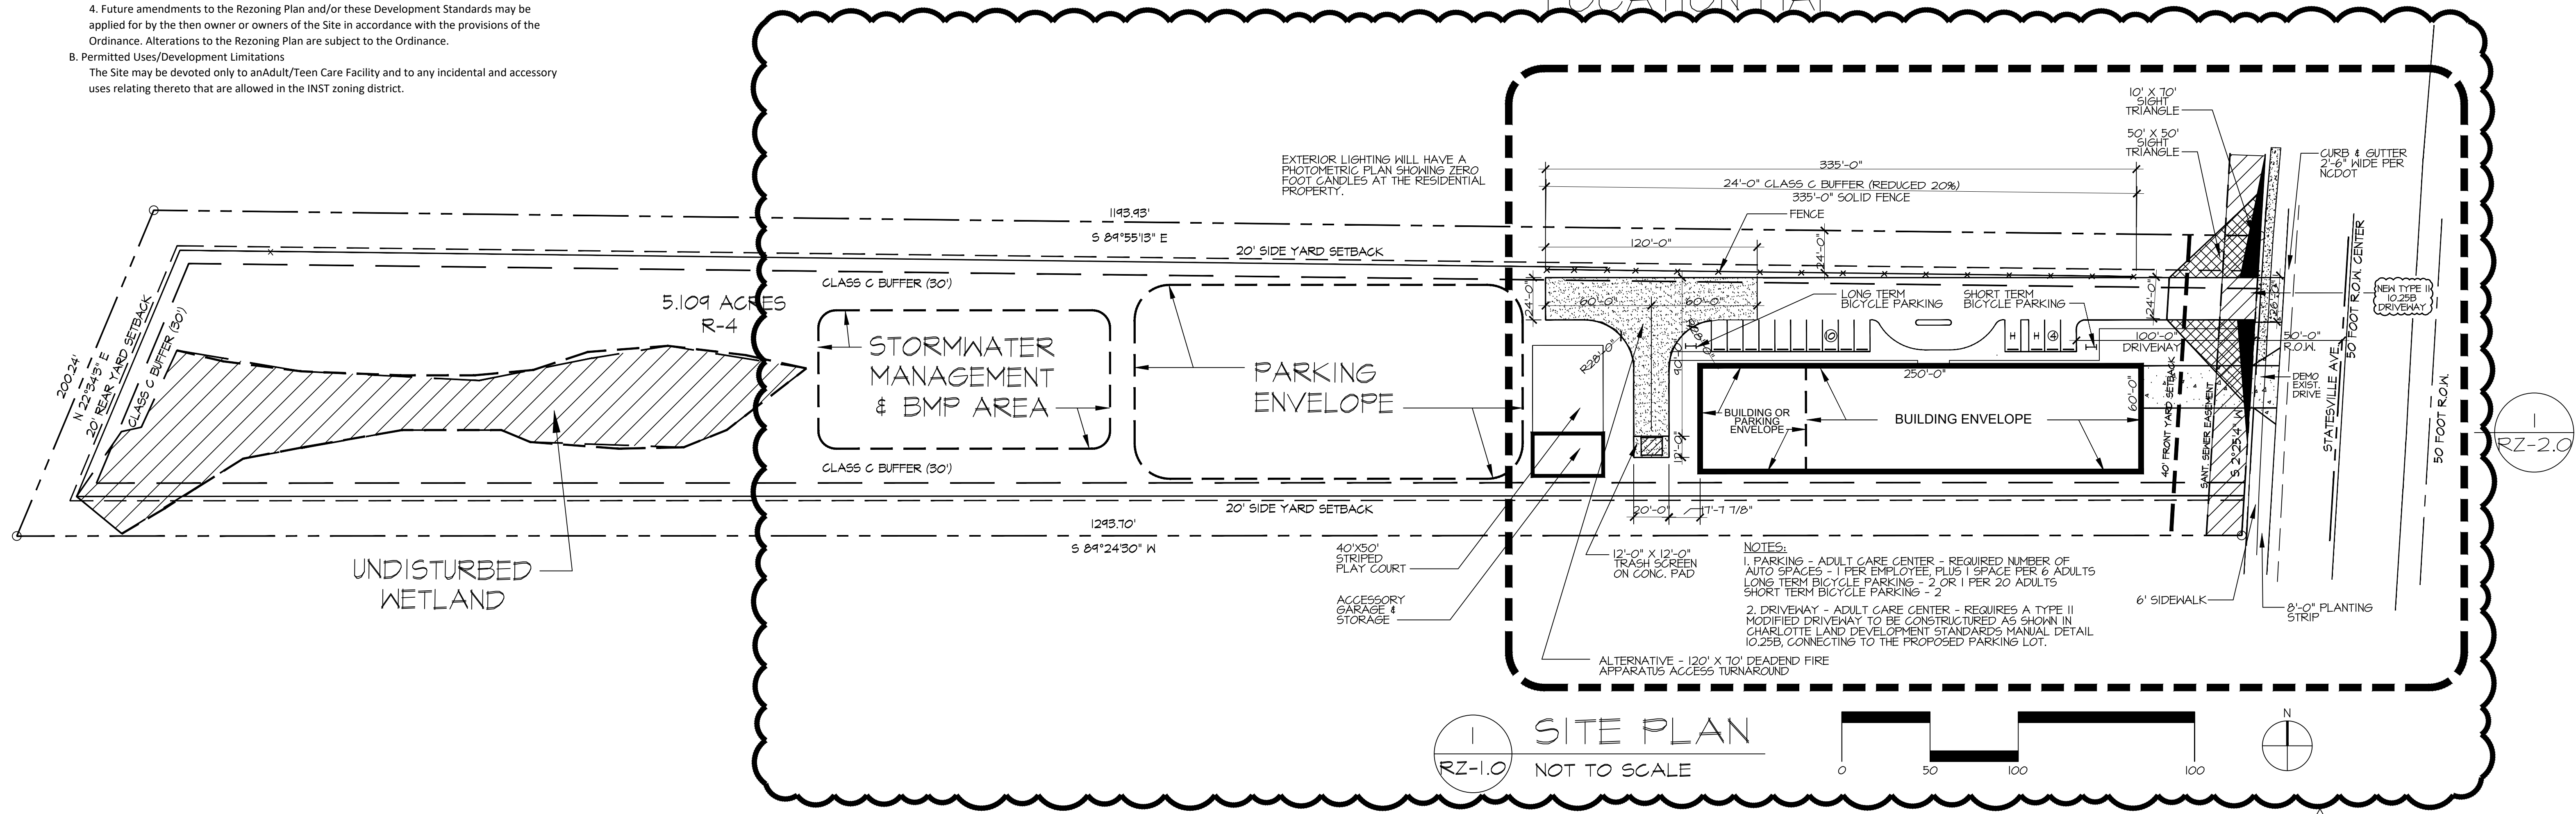

Drawn By:	SC
Checked By:	TM
Date:	11-15-22
Revisions:	
Δ	4/9/2023
Δ	1/14/2023

C. Transportation

1. Vehicular access to the Site shall be as generally depicted on the Rezoning Plan. The placement and configuration of the vehicular access point is subject to any minor modifications required to accommodate final site and construction plans and designs and to any adjustments required for approval by the Charlotte Department of Transportation ("CDOT").
2. As depicted on the rezoning plan, the site will be served by a private driveway, and minor adjustment to the location of the driveway shall be allowed during the construction permitting process.
3. If necessary, the petitioner shall dedicate via fee simple conveyance of all rights of way to the City before the site's first building certificate of occupancy is issued.
4. All transportation improvements will be approved and constructed before the site's first building certificate of occupancy is issued.
5. The petitioner will make driveway improvements and modify curb and gutter as required by Chapter 19 of the City Code.

D. Architectural Standards

1. The maximum height in feet of the structure to be located on this site shall be 40 feet.
2. The actual building dimensions may vary slightly from any dimensions shown on the Rezoning plan.
3. Walkways shall be provided to connect all building entrances to sidewalks along public and private streets.

E. Streetscape and Landscaping

1. A minimum eight (8) foot wide planting strip and a minimum six (6) foot wide sidewalk shall be installed along the existing public street abutting the property frontage as generally depicted on the Rezoning Plan.
2. Building setbacks shall be measured from the property lines as shown on the Rezoning Plan.

F. Open Space - Petitioner intends to comply with the Zoning Ordinance.

G. Lighting

1. All freestanding lighting fixtures installed on the Site shall be cut-off fixtures with the illumination downwardly directed to limit light spilling onto adjacent residentially zoned properties.
2. The maximum height of any pedestrian scale freestanding light fixture installed on the site, including its base, shall not exceed sixteen (16) feet.

H. Environmental Features

1. Development of the site shall comply with Charlotte Tree Ordinance.

I. Stormwater Management

1. This Rezoning Application is approved, all conditions applicable to the use and development of the Site imposed under these Development Standards and the Rezoning Plan will, unless amended in the manner provided under the Ordinance, be binding upon and inure to the benefit of Applicant and the current and subsequent owners of the Site and their respective successors in interest and assigns.
2. Throughout these Development Standards, the term "Applicant" shall be deemed to include the heirs, devisees, personal representatives, successors in interest and assigns of Applicant or the owner or owners of the Site from time to time who may be involved in any future development thereof.
3. Any reference to the Ordinance herein shall be deemed to refer to the requirements of the Ordinance in effect as of the date this Rezoning Application is approved.

J. Stormwater Management

- (i) Storm Water Quality Treatment
For defined watersheds greater than 24% built-upon area (BUA), construct water quality stormwater control measures (SCMs) designed for the runoff generated from the first 1-inch of rainfall for all new and redeveloped BUA associated with the project. SCMs must be designed and constructed in accordance with the Charlotte-Mecklenburg BMP Design Manual.
- (ii) Volume and Peak Control
For defined watersheds greater than 24% built-upon area, control the entire volume for the 1-year, 24-hour storm for all new and redeveloped BUA associated with the project. Runoff volume drawdown time shall be in accordance with the Charlotte-Mecklenburg BMP Design Manual. For commercial projects with greater than 24% BUA, control the peak to not exceed the predevelopment runoff rates for the 10-yr, 6-hr storm and perform a downstream flood analysis to determine whether additional peak control is needed and if so, for what level of storm frequency, or if a downstream analysis is not performed, control the peak for the 10-yr and 25-yr, 6-hour storms.

K. SWM/PCSO Buffers

- Environmental Features: "Development within any SWM/PCSO Buffer shall be coordinated with and subject to approval by Charlotte-Mecklenburg Storm Water Services and mitigated if required by City Ordinance. Petitioner acknowledges

L. Intermittent/Perennial Stream Delineation Reports are subject to review and approval upon submission of development plans for permitting and are not approved with rezoning decisions.

L. Storm Drainage Easement:

- Charlotte-Mecklenburg Storm Water Services has established a 20ft wide drainage easement on the site (reference DB11413 P0851). No permanent structures are allowed over or across this easement.

M. Dedicated Right-of-Way:

- Petitioner commits to dedicate 50-feet of right-of-way from the road centerline. Petitioner commits to dedication and fee simple conveyance of all rights-of-way to the City before the site's first building certificate of occupancy is issued, set at 2' behind back of sidewalk.

N. Driveway:

- Petitioner commits to construct a Type II Modified driveway as depicted in Charlotte Land Development Standards Manual detail 10.25E connecting to the proposed parking lot.

O. Sidewalk and Planting Strip:

- Petitioner commits to construct an 8-foot planting strip, and 6-foot sidewalk on Statesville per the council adopted Charlotte WALKS policy.

P. Existing Driveway and Curb & Gutter:

- Petitioner commits to removal of the existing driveway and replacing the curb and gutter per the Chapter 19 Ordinance requirements. Charlotte Land Development Standards Manual detail 10.17A shall govern.

Q. Transportation Improvements:

- All transportation improvements will be approved and constructed before the site's first building certificate of occupancy is issued.

R. Right-of-Way Encroachment Agreement is required for the installation of any non-standard items (irrigation systems, decorative concrete pavement, brick pavers, etc.) within a proposed/existing City-maintained street right-of-way by a private individual, group, business, or homeowner's/business association.

S. Urban Forestry/Arborist (Trees Saved)

1. A minimum of 15% is required for this site and provided per ordinance.

T. Fire

1. Fire Apparatus Access Road will be all-weather surface supporting a minimum 85,000 lb. GVW.
2. An approved Fire Hydrant will be located within 400 feet from the most remote point of all buildings, per NFIP/CDOT 018 use: 507.1.1

U. Water & Sewer Service

1. Capacity Assurance Program (CAP) Review Application has been filed with Charlotte Water.

R. Prior to Driveway Permit Approval:

Copyright 2022. All rights reserved. Printed or electronic drawings and documentation may not be reproduced in any form without written permission from Timothy F. McMullen, Architect.

KID'S WORKSHOP

6101 Statesville Road
Charlotte, NC 28269
Parcel # 04121119


Project Number: 001
Title:

Sheet of

RZ-1.0

REZONING
PETITION
RZP-2021-221

Drawn By:	SC
Checked By:	TM
Date:	11-15-22
Revisions:	
1 -	4/9/2023
2 -	1/14/2023

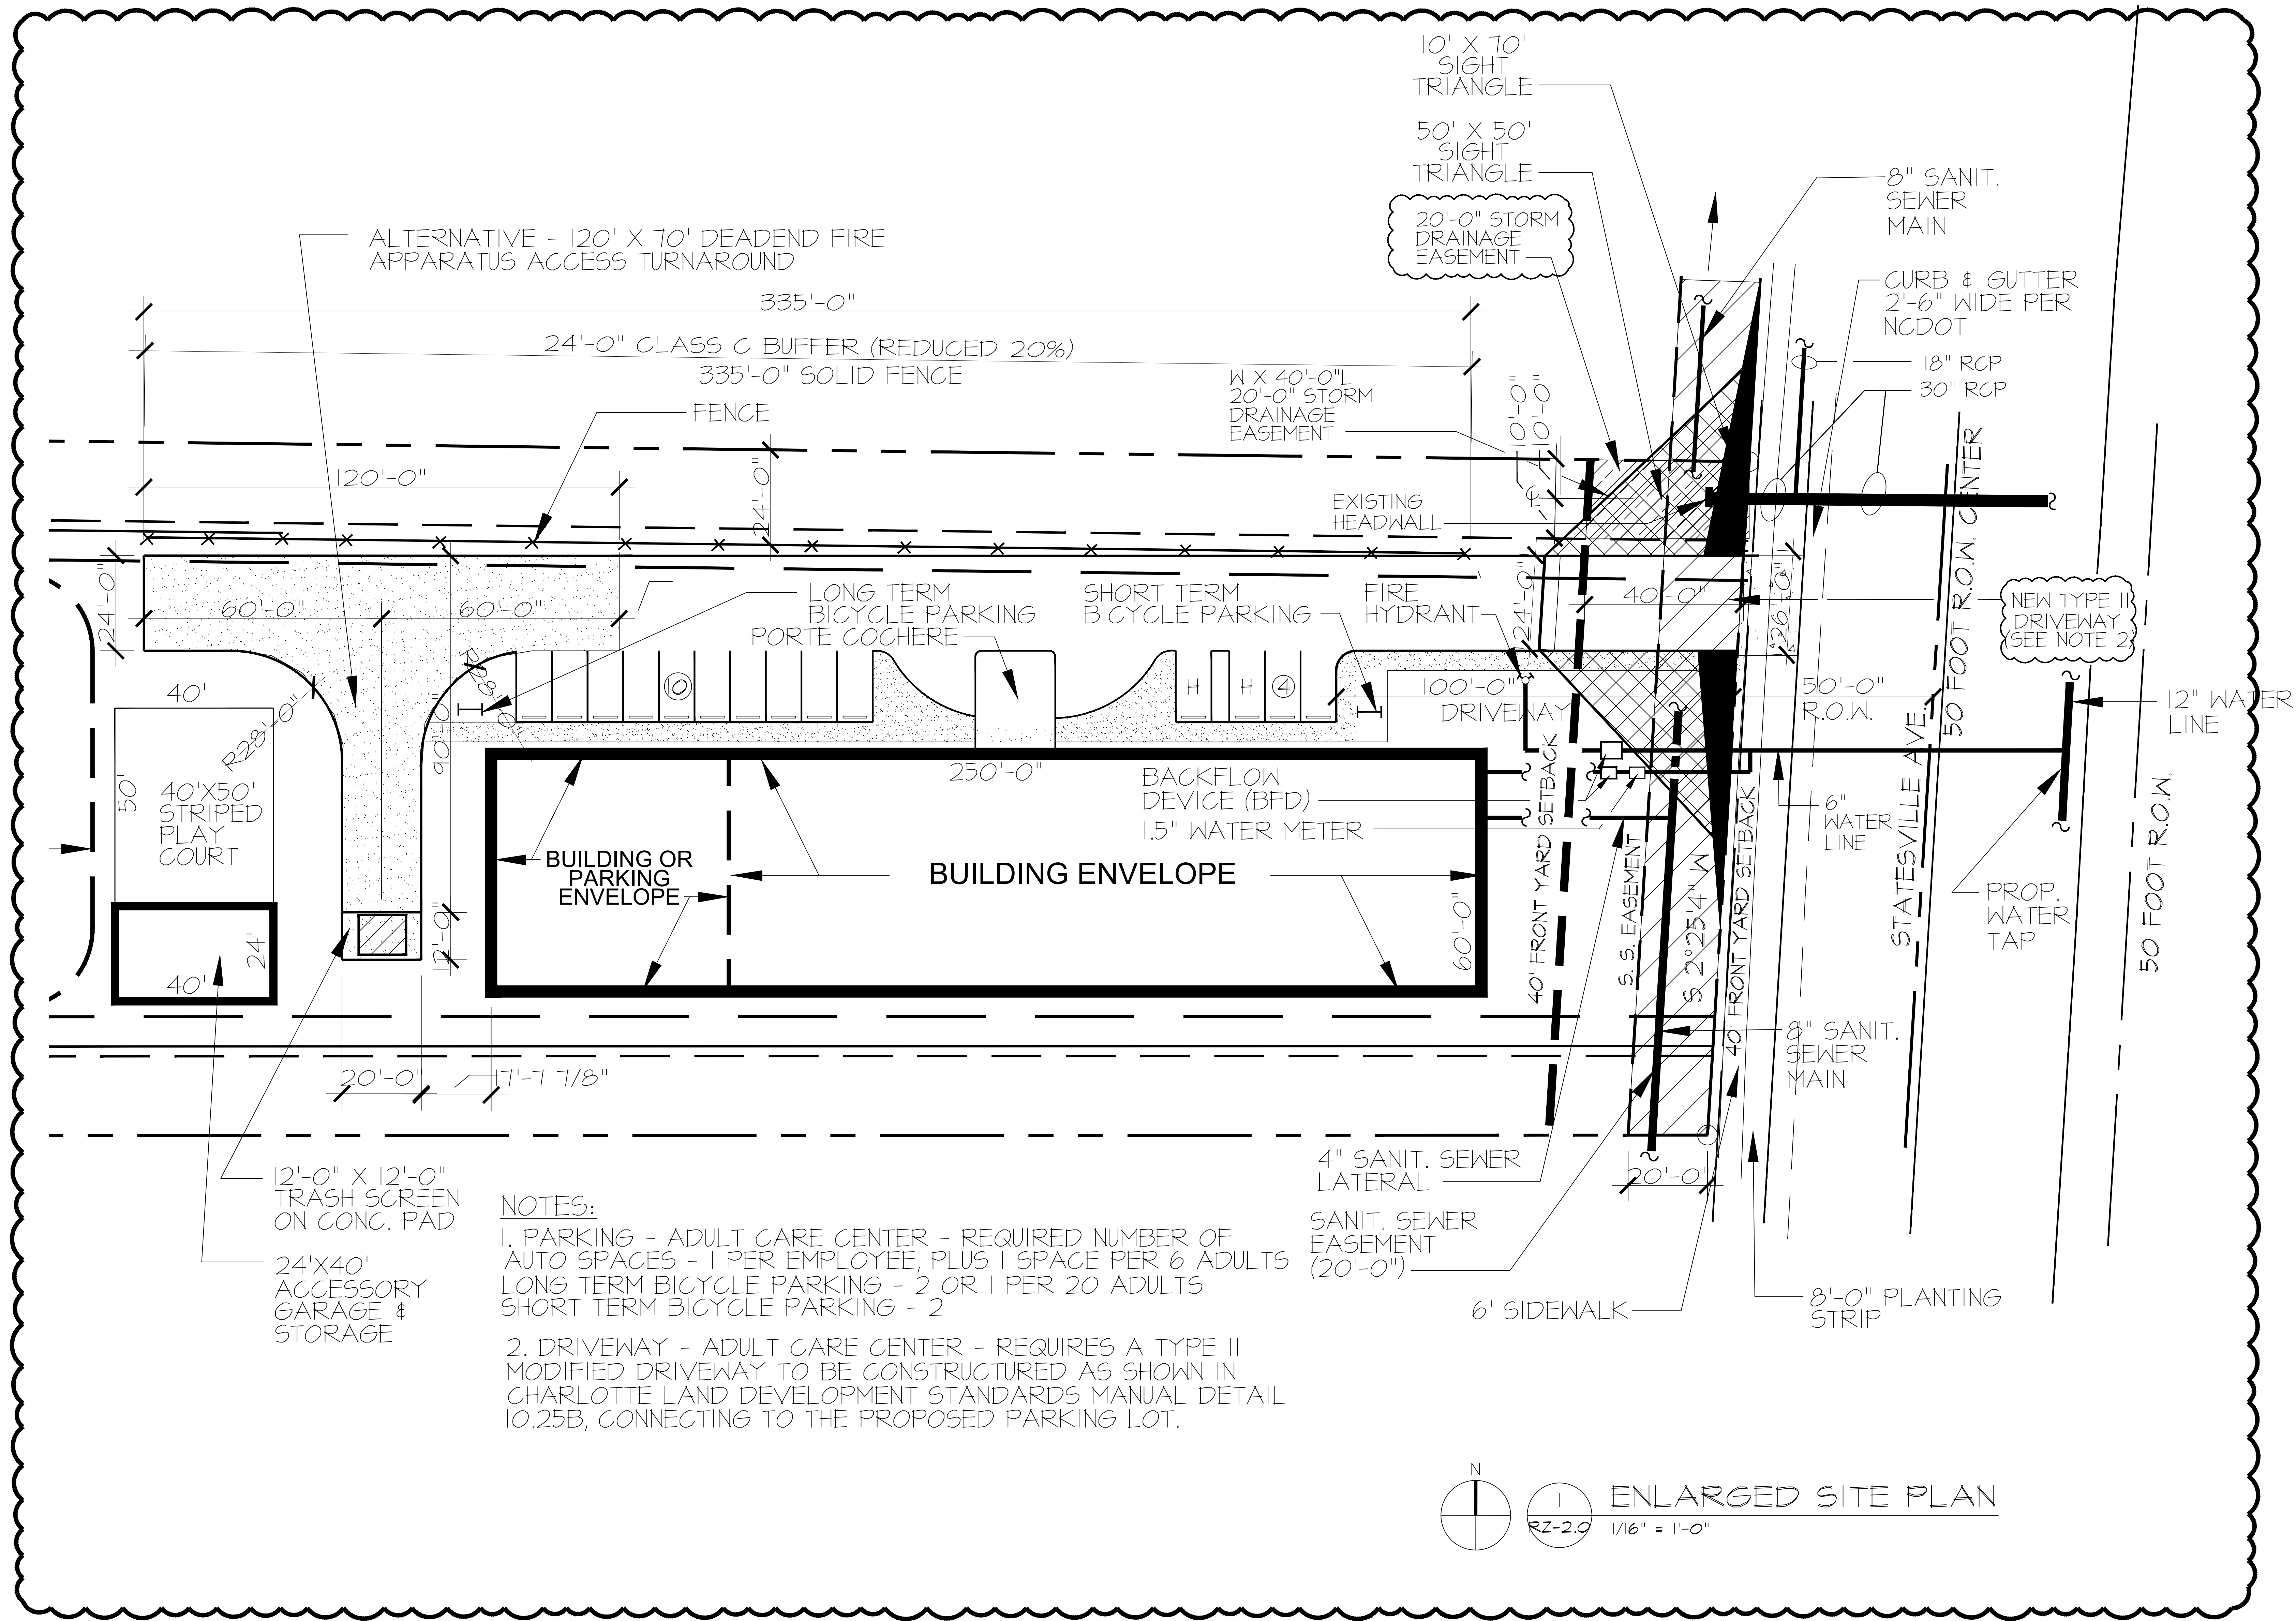

12'-0" X 12'-0" TRASH SCREEN ON CONC. PAD
24'X40' ACCESSORY GARAGE & STORAGE

- NOTES:**
1. PARKING - ADULT CARE CENTER - REQUIRED NUMBER OF AUTO SPACES - 1 PER EMPLOYEE, PLUS 1 SPACE PER 6 ADULTS
LONG TERM BICYCLE PARKING - 2 OR 1 PER 20 ADULTS
SHORT TERM BICYCLE PARKING - 2
 2. DRIVEWAY - ADULT CARE CENTER - REQUIRES A TYPE II MODIFIED DRIVEWAY TO BE CONSTRUCTURED AS SHOWN IN CHARLOTTE LAND DEVELOPMENT STANDARDS MANUAL DETAIL 10.25B, CONNECTING TO THE PROPOSED PARKING LOT.

N
1 ENLARGED SITE PLAN
RZ-2.0 1/16" = 1'-0"

Copyright 2022. All rights reserved. Printed or electronic drawings and documentation may not be reproduced in any form without written permission from Timothy F. McMullen, Architect.

KID'S WORKSHOP
6101 Statesville Road
Charlotte, NC 28269
Parcel # 04121119

Project Number 001
Title

Sheet of

RZ-2.0