



---

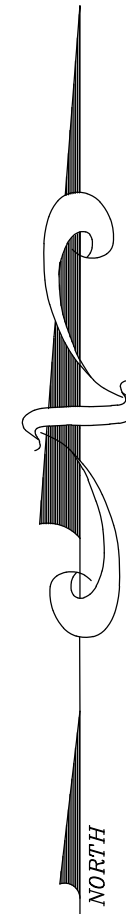


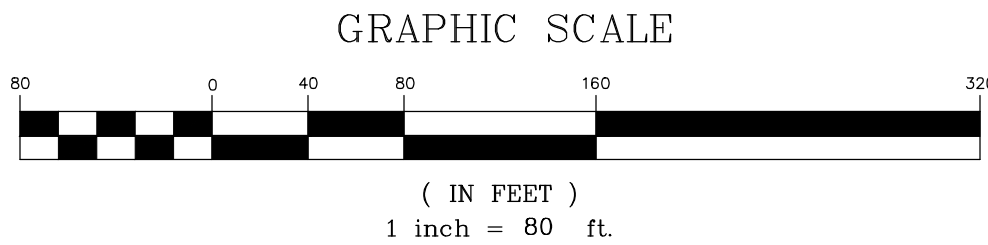



ILLUSTRATIVE SITE PLAN  
FOR  
PETITION # 2022-066  
ALBEMARLE ROAD APARTMENTS  
CHARLOTTE, NORTH CAROLINA

WOOD PARTNERS, INC.  
521 E. MOREHEAD ST. STE. 350  
CHARLOTTE, NC 28202

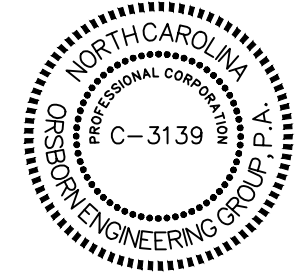

										REVISIONS
										DATE
CCCCCCCCCCCC										
JOB #		22026								
DATE:		10/04/22								
SCALE:		1" = 80'								
DRAWN BY:		JAW								
APPROVED BY:		JCO								
RZ-2										