
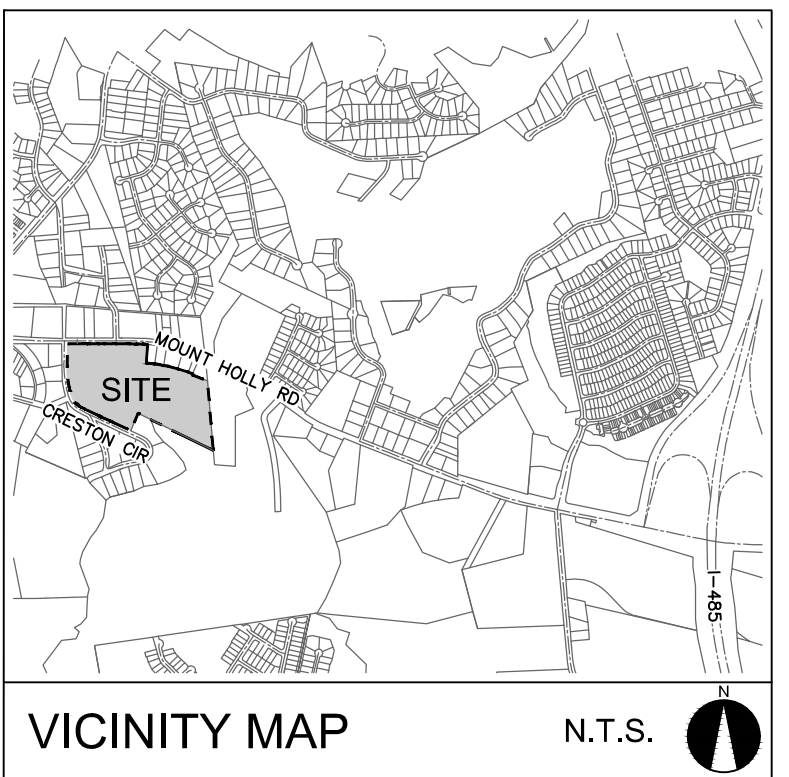
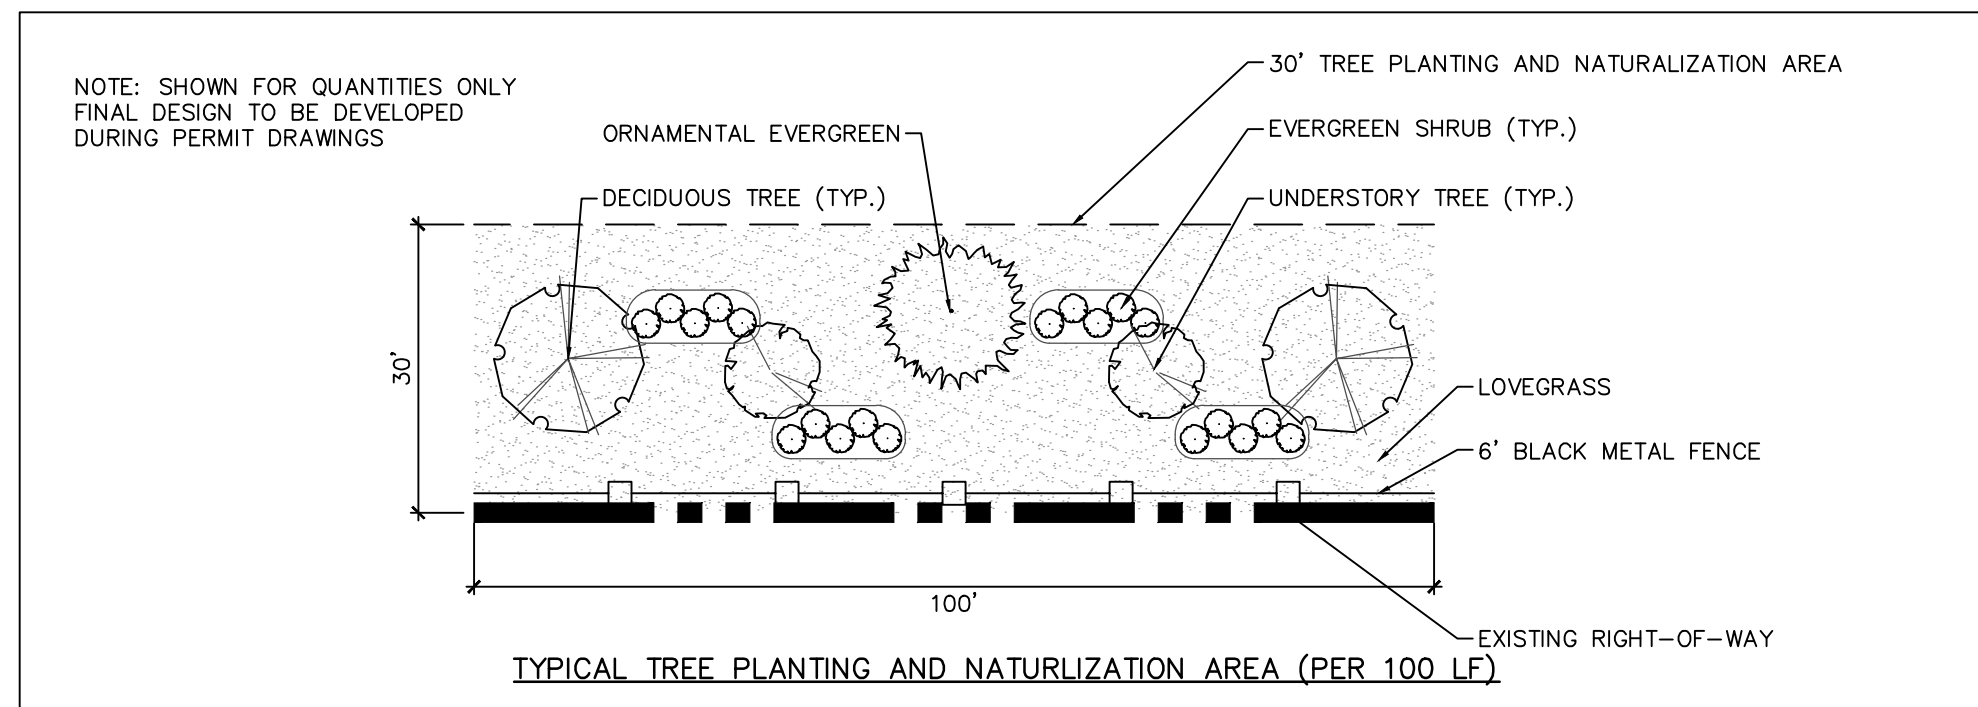
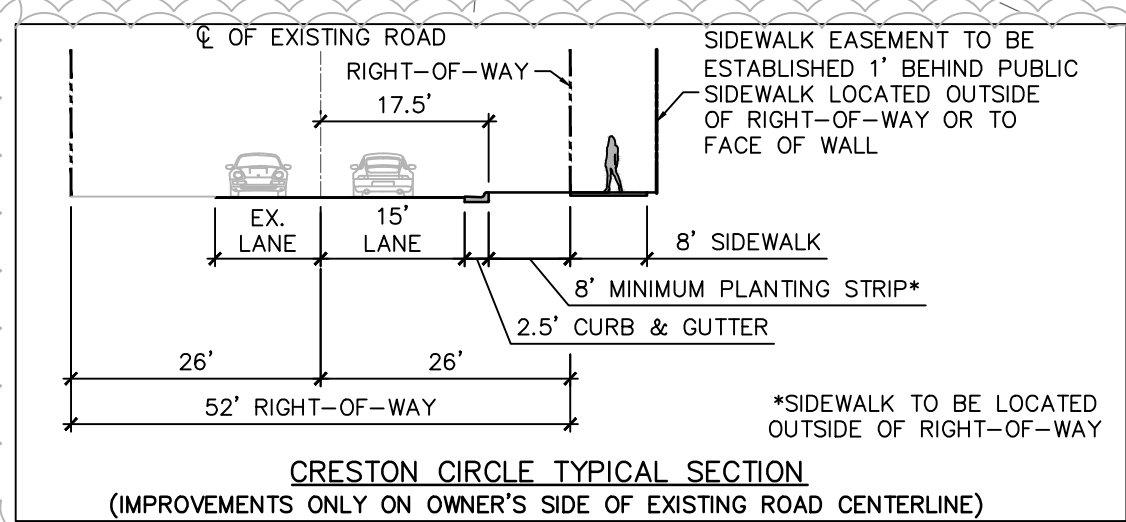



0:\projects\053-02-204\053-02-204.dwg - CRESTON CIRCLE IMPROVEMENTS - PLAT SHEET 1A - 4/26/2024 2:00 PM

BUILDING SPLITS MAY OCCUR WITH ANY BUILDINGS SHOWN ON THE SITE, BUT HEIGHT LIMITS ESTABLISHED BY ORDINANCE WILL BE MET.

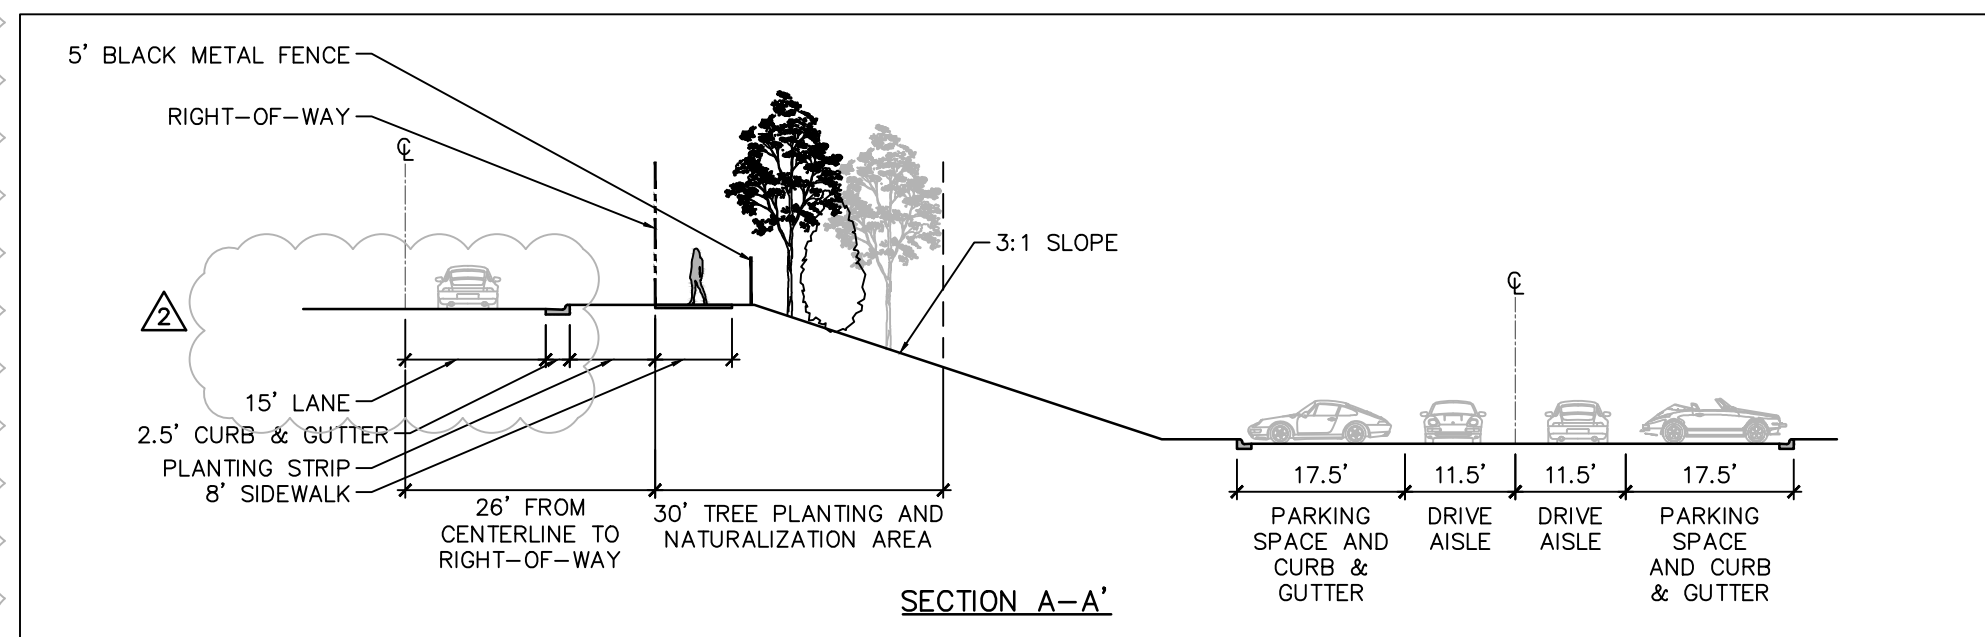

LANDSCAPE ARCHITECTURE  
CIVIL ENGINEERING  
TRANSPORTATION PLANNING

2459 Wilkinson Blvd, Ste 200 Charlotte, NC 28208  
704.343.0608  
www.drgroup.com

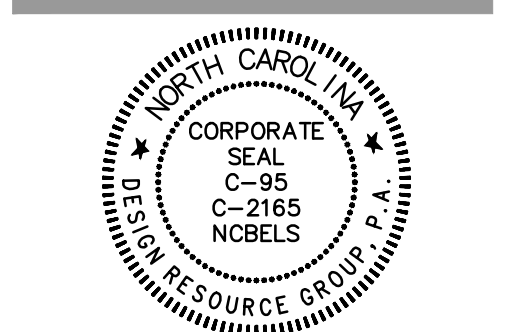


REZONING PETITION  
FOR PUBLIC HEARING  
2022 - 160

REZONING DOCUMENTS

CRESTON CIRCLE  
CHARLOTTE, NORTH CAROLINA  
PENLER  
42964 PEACHTREE RD NW, STE 275  
ATLANTA, GA 30305  
704.576.6500

SCHEMATIC  
SITE PLAN

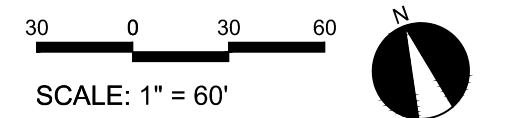

PROJECT #: 955-002  
DRAWN BY: DK  
CHECKED BY: SVK

MAY 17, 2023

REVISIONS:  
SITE AND NOTE REVISIONS  
REVISIONS PER STAFF COMMENTS  
REVISIONS PER STAFF COMMENTS

RZ2.00