


NUT	10	SCALE	

DEVELOPMENT DATA:
TAX PARCEL ID: 04717118, 04738205, 04738206 04738207, 04738208 & 04738209
LAND USE: RESIDENTIAL AND VACANT TOTAL SITE AREA: ±19.79 ACRES
TOTAL R.O.W. AREA:± 0 ACRESTOTAL DISTURBEDAREA±16.41 ACRES
TOTAL NUMBER OF UNITS
ZONING DATA: FEMA FLOOD PANEL: 3710457700F
WATERSHED: MALLAR
PC DISTRICT: YADKIN - SOUTHEAST CATAWBA
ZONING DISTRICT:
CURRENT: RE-3 PROPOSED: RE-3
ZONING STANDARDS
MIN. BLDG SEPARATION: 10 FT MAX. BUILDING HEIGHT PER ORDINANCE
PROPOSED DENSITY: 9.30 DUA
SETBACK: 30
SIDE YARD: MIN. 35
REAR YARD: MIN. 35
OPEN SPACE:
REQUIRED: 1.98 AC (10%
IMPERVIOUS AREA
PROPOSED: ±9.15 AC EXISTING: 0.04 AC
TREE SAVE:
REQUIRED: 2.97 AC (15.0%

			:0	NST	RU	JC1
	9.30 DUA					
	30' MIN. 35' MIN. 35' 1.98 AC (10%)	H PROJECT	14364000	DATE 09/01/2022	E AS SHOWN	DESIGNED BY JJS
	±9.15 AC 0.04 AC	×	0	0	SCALE	DESIG
	2.97 AC (15.0%)					I
					EZONING PLAN	
1-94	& 21-95)				ſ	
	±19.79 AC					1
	15% TOTAL SITE			1		
	2.97 AC			1	\leq	
	PER ORDINANCE				N	,
.INE RT`	Y LINE/				Ш С	
	BOUNDARY OPEN SPAC					
DN E (OPEN SPAC OPEN SPAC SAVE D DWELLING			Ц	ſ	

SHEET NUMBER

RZ-01

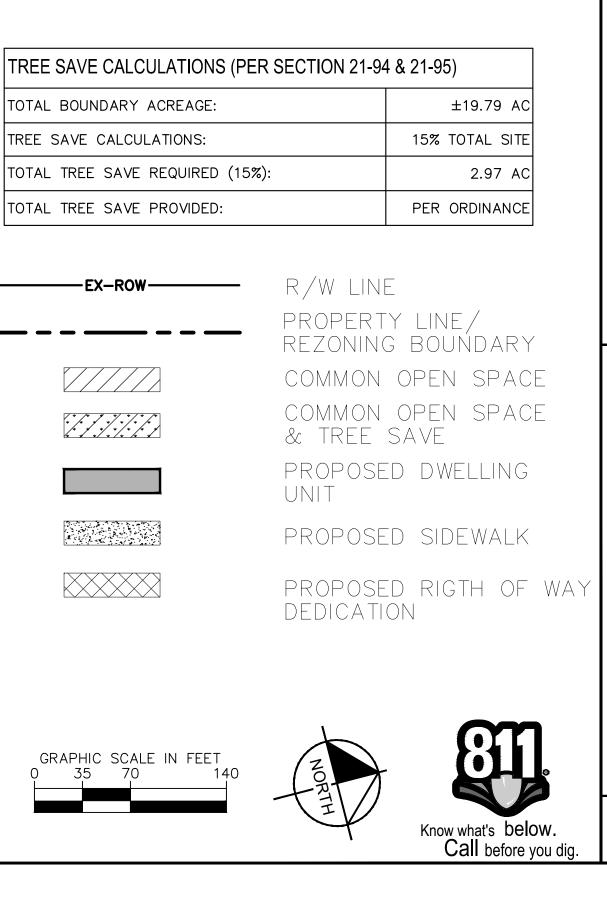

KH P 0143 D 09/00 Scale DESIGNED DRAWN B CHECKED	KH PROJECT 014364000 DATE 09/01/2022	NMOHS SE	OR CTIC Sfr Ag	CHECKED BY JEH No. ICENSE #1-0102 No. REVISIONS DATE BY
	PROJECT 364000 ATE 1/2022 Soan Soan Soan Soan Soan Soan Soan Soan	T F TRU	OR CTIC	JEH
T	LEGRANGER	PREPARED FOR	BROWN GROUP, INC	NORTH CAROLINA



*
]

TOTAL BOUNDARY ACREAGE:


TREE SAVE CALCULATIONS:

TOTAL TREE SAVE PROVIDED:

-EX-ROW

TOTAL TREE SAVE REQUIRED (15%):

R/W LI PROPER REZONI COMMC COMMO & TREE PROPO UNIT PROPOSED SIDEWALK

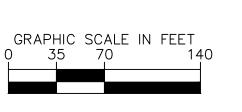



SITE DEVELOPMENT DATA:

--ACREAGE: ± 19.79

--TAX PARCEL #S: 047-171-18, 047-382-05, 047-382-06, 047-382-07, 047-382-08 AND 047-382-09 --EXISTING ZONING: RE-1 & R-4

--PROPOSED ZONING: RE-3 (CD)

--EXISTING USES: RESIDENTIAL AND VACANT

--PROPOSED USES: UP TO ONE HUNDRED EIGHTY-FOUR (184) TOWNHOME STYLE MULTI-FAMILY RESIDENTIAL DWELLING UNITS TOGETHER WITH ACCESSORY USES AS ALLOWED IN THE RE-3 DISTRICT (AS MORE SPECIFICALLY DESCRIBED AND RESTRICTED BELOW IN SECTION 3).

--MAXIMUM BUILDING HEIGHT: AS ALLOWED BY ORDINANCE.

--PARKING: WILL BE PROVIDED AS REQUIRED BY THE ORDINANCE.

1. GENERAL PROVISIONS.

a. SITE LOCATION. THESE DEVELOPMENT STANDARDS, THE TECHNICAL DATA SHEET, SCHEMATIC SITE PLAN AND OTHER GRAPHICS SET FORTH ON ATTACHED SHEETS FORM THIS REZONING PLAN (COLLECTIVELY REFERRED TO AS THE "REZONING PLAN") ASSOCIATED WITH THE REZONING PETITION FILED BY THE BROWN GROUP (THE "PETITIONER") TO ACCOMMODATE THE DEVELOPMENT OF ONE HUNDRED EIGHTY-FOUR (184) TOWNHOME STYLE MULTI-FAMILY RESIDENTIAL DWELLING UNITS ON AN APPROXIMATELY ±19.79-ACRE SITE LOCATED ALONG LEGRANGER ROAD (THE "SITE").

ZONING DISTRICTS/ORDINANCE. DEVELOPMENT OF THE SITE WILL BE b. GOVERNED BY THE REZONING PLAN AS WELL AS THE APPLICABLE PROVISIONS OF THE CITY OF CHARLOTTE ZONING ORDINANCE (THE "ORDINANCE"). UNLESS THE REZONING PLAN ESTABLISHES MORE STRINGENT STANDARDS THE REGULATIONS ESTABLISHED UNDER THE ORDINANCE FOR THE RE-3 ZONING CLASSIFICATION SHALL GOVERN.

c. **GRAPHICS AND ALTERATIONS**. THE SCHEMATIC DEPICTIONS OF THE USES, PARKING AREAS, SIDEWALKS, STRUCTURES AND BUILDINGS, BUILDING ELEVATIONS, DRIVEWAYS, STREETS AND OTHER DEVELOPMENT MATTERS AND SITE ELEMENTS (COLLECTIVELY THE "DEVELOPMENT/SITE ELEMENTS") SET FORTH ON THE REZONING PLAN SHOULD BE REVIEWED IN CONJUNCTION WITH THE PROVISIONS OF THESE DEVELOPMENT STANDARDS. THE LAYOUT, LOCATIONS, SIZES, AND FORMULATIONS OF THE DEVELOPMENT/SITE ELEMENTS DEPICTED ON THE REZONING PLAN ARE GRAPHIC REPRESENTATIONS OF THE DEVELOPMENT/SITE ELEMENTS PROPOSED. CHANGES TO THE REZONING PLAN NOT ANTICIPATED BY THE REZONING PLAN WILL BE REVIEWED AND APPROVED AS ALLOWED BY SECTION 6.207 OF THE ORDINANCE.

SINCE THE PROJECT HAS NOT UNDERGONE THE DESIGN DEVELOPMENT AND CONSTRUCTION PHASES, IT IS INTENDED THAT THIS REZONING PLAN PROVIDES FOR FLEXIBILITY IN ALLOWING SOME ALTERATIONS OR MODIFICATIONS FROM THE GRAPHIC REPRESENTATIONS OF THE DEVELOPMENT/SITE ELEMENTS. THEREFORE, THERE MAY BE INSTANCES WHERE MINOR MODIFICATIONS WILL BE ALLOWED WITHOUT REQUIRING THE ADMINISTRATIVE AMENDMENT PROCESS PER SECTION 6.207 OF THE ORDINANCE. THESE INSTANCES WOULD INCLUDE CHANGES TO GRAPHICS IF THEY ARE:

MINOR AND DON'T MATERIALLY CHANGE THE OVERALL DESIGN INTENT DEPICTED ON THE REZONING PLAN.

THE PLANNING DIRECTOR. OR DESIGNEE WILL DETERMINE IF SUCH MINOR MODIFICATIONS ARE ALLOWED PER THIS AMENDED PROCESS. AND IF IT IS DETERMINED THAT THE ALTERATION DOES NOT MEET THE CRITERIA DESCRIBED ABOVE, THE PETITIONER SHALL THEN FOLLOW THE ADMINISTRATIVE AMENDMENT PROCESS PER SECTION 6.207 OF THE ORDINANCE; IN EACH INSTANCE, HOWEVER, SUBJECT TO THE PETITIONER'S APPEAL RIGHTS SET FORTH IN THE ORDINANCE.

2. NUMBER OF BUILDINGS PRINCIPAL AND ACCESSORY. THE TOTAL NUMBER OF PRINCIPAL RESIDENTIAL BUILDINGS TO BE DEVELOPED ON THE SITE SHALL NOT EXCEED EIGHTY (80). ACCESSORY BUILDINGS AND STRUCTURES LOCATED ON THE SITE SHALL NOT BE CONSIDERED IN ANY LIMITATION ON THE NUMBER OF BUILDINGS ON THE SITE. ACCESSORY BUILDINGS AND STRUCTURES WILL BE CONSTRUCTED UTILIZING SIMILAR BUILDING MATERIALS, COLORS, ARCHITECTURAL ELEMENTS, AND DESIGNS AS THE PRINCIPAL BUILDINGS LOCATED ON THE SITE.

3. PERMITTED USES & DEVELOPMENT AREA LIMITATION.

a. THE SITE MAY BE DEVELOPED WITH UP TO ONE HUNDRED EIGHTY-FOUR (184) TOWNHOME STYLE MULTI-FAMILY RESIDENTIAL DWELLING UNITS ALONG WITH ASSOCIATED ACCESSORY USES WHICH ARE PERMITTED UNDER THE ORDINANCE OF ALL TYPES IN THE RE-3 ZONING DISTRICT AS GENERALLY DEPICTED ON THE REZONING PLAN.

4. ACCESS AND TRANSPORTATION IMPROVEMENTS.

a. ACCESS TO THE SITE WILL BE FROM LEGRANGER ROAD AS GENERALLY DEPICTED ON THE REZONING PLAN. THE PLACEMENT AND CONFIGURATION OF THE ACCESS POINT(S) ARE SUBJECT TO ANY MINOR MODIFICATIONS REQUIRED BY CDOT AND/OR THE NORTH CAROLINA DEPARTMENT OF TRANSPORTATION ("NCDOT") IN ACCORDANCE WITH APPLICABLE PUBLISHED STANDARDS.

THE ALIGNMENT OF THE INTERNAL VEHICULAR CIRCULATION AND b. DRIVEWAYS MAY BE MODIFIED BY THE PETITIONER TO ACCOMMODATE CHANGES IN TRAFFIC PATTERNS, PARKING LAYOUTS, AND ANY ADJUSTMENTS REQUIRED FOR APPROVAL BY THE CDOT AND/OR NCDOT IN ACCORDANCE WITH PUBLISHED STANDARDS.

c. ALL PUBLIC ROADWAY IMPROVEMENTS WILL BE SUBJECT TO THE STANDARDS AND CRITERIA OF CDOT AND NCDOT, AS APPLICABLE, TO THE ROADWAY IMPROVEMENTS WITHIN THEIR RESPECTIVE ROAD SYSTEM AUTHORITY. IT IS UNDERSTOOD THAT SUCH IMPROVEMENTS MAY BE UNDERTAKEN BY THE PETITIONER ON ITS OWN OR IN CONJUNCTION WITH OTHER DEVELOPMENT OR ROADWAY PROJECTS TAKING PLACE WITHIN THE BROAD NORTHEASTERN MECKLENBURG AREA, BY WAY OF A PRIVATE/PUBLIC PARTNERSHIP EFFORT OR OTHER PUBLIC SECTOR PROJECT SUPPORT.

d. THE PETITIONER WILL PROVIDE A PERMANENT SIDEWALK EASEMENT FOR ANY OF THE PROPOSED SIDEWALKS LOCATED ALONG THE PUBLIC STREETS LOCATED OUTSIDE OF THE RIGHT-OF-WAY. THE PERMANENT SIDEWALK EASEMENT WILL BE LOCATED A MINIMUM OF TWO (2) FEET BEHIND THE SIDEWALK WHERE FEASIBLE.

e. THE LOCATION OF CURB AND GUTTER ALONG THE SITE'S LEGRANGER'S ROAD FRONTAGE SHALL BE THIRTEEN (13) FEET FROM ROADWAY CENTERLINE TO ACCOMMODATE A ROADWAY TYPICAL SECTION MATCHING CHARLOTTE LAND DEVELOPMENT STANDARDS MANUAL (CLDSM) U-02.

THE PETITIONER SHALL DEDICATE A MINIMUM OF TWENTY-EIGHT (28) FEET OF RIGHT-OF-WAY FROM THE ROAD CENTERLINE ALONG LEGRANGER.

THE PETITIONER SHALL PROVIDE AN EIGHT (8) FOOT PLANTING STRIP AND SIX (6) FOOT SIDEWALK ALONG THE SITE'S FRONTAGE ON LEGRANGER ROAD PER CHAPTER 19.

h. THE PETITIONER SHALL RECONSTRUCT LEGRANGER TO MEET CLDSM U-02 STANDARDS ALONG SITE'S FRONTAGE INCLUDING SIDEWALK AS DESCRIBED ABOVE AND, CURB AND GUTTER. ROADWAY IMPROVEMENTS SHALL BE COORDINATED WITH ADJACENT DEVELOPMENT (SDRU-2022-00007).

i. ALL TRANSPORTATION IMPROVEMENTS THAT ARE THE RESPONSIBILITY OF THE PETITIONER, SHALL BE APPROVED AND CONSTRUCTED PRIOR TO THE ISSUANCE OF THE FIRST CERTIFICATE OF OCCUPANCY FOR THE SITE SUBJECT TO THE PETITIONER'S ABILITY TO POST A BOND FOR ANY IMPROVEMENTS NOT IN PLACE AT THE TIME OF THE ISSUANCE OF THE FIRST CERTIFICATE OF OCCUPANCY.

IT IS UNDERSTOOD, A RIGHT-OF-WAY ENCROACHMENT AGREEMENT IS REQUIRED FOR THE INSTALLATION OF ANY NON-STANDARD ITEM(S) (IRRIGATION SYSTEMS, DECORATIVE CONCRETE PAVEMENT, BRICK PAVERS, ETC.) WITHIN A PROPOSED/EXISTING CITY-MAINTAINED STREET RIGHT-OF-WAY BY A PRIVATE INDIVIDUAL, GROUP, BUSINESS, OR HOMEOWNER'S/BUSINESS ASSOCIATION. AN ENCROACHMENT AGREEMENT MUST BE APPROVED BY CDOT PRIOR TO CONSTRUCTION/INSTALLATION.

a. A THIRTY-SEVEN AND A HALF (37.5) FOOT CLASS 'C' BUFFER WILL BE PROVIDED ALONG THE NORTHERN PROPERTY LINE AS GENERALLY DEPICTED ON THE REZONING PLAN.

b. A FIFTY (50) FOOT CLASS 'C' LANDSCAPE BUFFER SHALL BE PROVIDED AS GENERALLY DEPICTED ON THE REZONING PLAN.

c. THE SETBACK ALONG LEGRANGER ROAD SHALL BE THIRTY (30) FEET AS MEASURED FROM THE FUTURE RIGHT OF WAY, A SIX (6) FOOT SIDEWALK AND EIGHT (8) FOOT PLANTING STRIP SHALL BE PROVIDED AS GENERALLY DEPICTED.

d. TRASH COLLECTION FROM THE SITE WILL BE FROM DUMPSTERS OR A TRASH COMPACTOR.

e. ALONG THE SITE'S INTERNAL PARKING AREAS, THE PETITIONER WILL PROVIDE A SIDEWALK AND CROSSWALK NETWORK THAT LINKS TO THE BUILDINGS ON THE SITE AND TO THE SIDEWALKS ALONG THE ABUTTING PUBLIC STREETS. THE MINIMUM WIDTH FOR THIS INTERNAL SIDEWALK WILL BE AS **REQUIRED PER THE ORDINANCE.**

6. GENERAL ARCHITECTURAL DESIGN GUIDELINES.

a. ARCHITECTURAL AND DESIGN CONTROLS. THE DEVELOPMENT SHALL ADHERE TO THE FOLLOWING STANDARDS:

BUILDINGS FRONTING ON LEGRANGER ROAD WILL BE ARTICULATED SUCH i. THAT EXPANSES OF SOLID WALLS EXCEEDING TWENTY (20) LINEAR FEET WILL BE AVOIDED WITH EITHER HORIZONTAL AND VERTICAL VARIATIONS IN WALL PLANES, MATERIALS AND/OR BUILDING COLOR. RETAINING WALLS LOCATED ALONG LEGRANGER ROAD FIVE (5) FEET OR GREATER IN HEIGHT WILL MEET THE REQUIREMENT FOR SOLID WALLS INDICATED ABOVE.

ii. ALL BUILDINGS LOCATED WITHIN THE SITE WILL BE ARCHITECTURALLY INTEGRATED TO COMPLEMENT ONE ANOTHER BY USING SIMILAR OR COMPATIBLE ARCHITECTURAL STYLES, BUILDING MATERIALS, LANDSCAPE ELEMENTS, PLANTS, AND SIGNAGE TREATMENTS TO CREATE A UNIFIED AND COHESIVE DEVELOPMENT. IN ADDITION, BUILDINGS LOCATED WITHIN THE SITE MUST BE DESIGNED USING A SIMILAR: (I) ARCHITECTURAL STYLE, (II) BUILDING MATERIALS, (III) COLORS AND (IV) SIGNAGE SO THAT DEVELOPMENT ON THE SITE CREATES A COHESIVE WHOLE AND NOT A SERIES OF BUILDINGS WITH UNRELATED AND WHOLLY DISSIMILAR ARCHITECTURAL STYLES, BUILDING MATERIALS, COLORS, AND SIGNAGE.

iii. BUILDINGS ON THE SITE MAY BE CONSTRUCTED WITH THE FOLLOWING MATERIALS: BRICK, STONE, SYNTHETIC STONE, PRECAST STONE AND/OR VINYL.

iv. ENTRANCES WILL BE CONNECTED VIA A SIDEWALK TO ADJACENT PUBLIC OR PRIVATE STREET SIDEWALKS.

v. ROOF FORM AND ARTICULATION - ROOF FORM AND LINES SHALL BE DESIGNED TO AVOID THE APPEARANCE OF A LARGE MONOLITHIC ROOF STRUCTURE AS FOLLOWS: (I) LONG PITCHED OR FLAT ROOF LINES SHALL AVOID CONTINUOUS EXPANSES WITHOUT VARIATION BY INCLUDING CHANGES IN HEIGHT AND/OR ROOF FORM, TO INCLUDE BUT NOT BE LIMITED TO GABLES, HIPS, DORMER OR PARAPETS; (II) FOR PITCHED ROOFS THE MINIMUM ALLOWED IS 4:12 EXCLUDING BUILDINGS WITH A FLAT ROOF AND PARAPET WALLS; AND (III) ROOF TOP HVAC AND RELATED MECHANICAL EQUIPMENT WILL BE SCREENED FROM PUBLIC VIEW AT GRADE FROM THE NEAREST STREET.

This document, together with the concepts and designs presented herein, as an instrument of service, is intended only for the specific purpose and client for which it was prepared. Reuse of and improper reliance on this document without witten authorization and Associates, Inc.

BROWN GROUP – LEGRANGER ROAD DEVELOPMENT STANDARDS 4/10/2023 **REZONING PETITION NO. 2022-193**

5. STREETSCAPE, BUFFERS, LANDSCAPING, AND SCREENING.

vi. UTILITIES SHALL BE SCREENED AND SHALL NOT BE VISIBLE FROM TH PUBLIC STREET. THIS INCLUDES, MECHANICAL AND ELECTRICAL EQUIPMEN UTILITY METERS, DUMPSTERS, AND BACKFLOW PREVENTERS. NO FENCING SHALL BE LOCATED BETWEEN THE BUILDING AND THE PUBLIC STREET. LANDSCAPIN MAY BE USED TO SCREEN UTILITIES.

vii. RESIDENTIAL BUILDING ENTRANCES SHALL BE AT OR SLIGHTLY ABOV GRADE.

7. OPEN SPACE.

a. OPEN SPACE AREAS WILL BE PROVIDED AS GENERALLY DEPICTED ON TH REZONING PLAN. THE PROPOSED OPEN SPACE AMENITY AREAS WILL E IMPROVED WITH LANDSCAPING, SEATING AREAS, HARDSCAPE ELEMENTS, DO PARKS, POOL, AND/OR SHADE STRUCTURES AS APPLICABLE AND APPROPRIATE T THE PROPOSED AMENITY AREA.

8. ENVIRONMENTAL FEATURES.

a. DEVELOPMENT ON THE SITE SHALL COMPLY WITH THE CHARLOTTE CIT COUNCIL APPROVED AND ADOPTED POST CONSTRUCTION CONTROLS ORDINANC ("PCCO").

b. DEVELOPMENT ON THE SITE SHALL COMPLY WITH THE CITY O CHARLOTTE TREE ORDINANCE.

c. THE LOCATION, SIZE, AND TYPE OF STORM WATER MANAGEMENT SYSTEM DEPICTED ON THE REZONING PLAN ARE SUBJECT TO REVIEW AND APPROVAL A PART OF THE FULL DEVELOPMENT PLAN SUBMITTAL AND ARE NOT IMPLICITI APPROVED WITH THIS REZONING. ADJUSTMENTS MAY BE NECESSARY IN ORDE TO ACCOMMODATE ACTUAL STORM WATER TREATMENT REQUIREMENTS AN NATURAL SITE DISCHARGE POINTS.

9. LIGHTING.

a. ALL LIGHTING FIXTURES LOCATED ON THE SITE SHALL BE FULL CUT-O TYPE LIGHTING FIXTURES WITH THE EXCEPTION OF LOWER, DECORATIV LIGHTING THAT IS NOT VISIBLE FROM OFF-SITE RESIDENTIALLY ZONED OR USEI PROPERTY THAT MAY BE INSTALLED ALONG THE INTERNAL SIDEWALKS.

b. THE DETACHED LIGHTING ON THE SITE, EXCEPT STREETLIGHTS LOCATE ALONG PUBLIC STREETS, WILL BE LIMITED IN HEIGHT AS REQUIRED BY TH ORDINANCE.

11. AMENDMENTS TO THE REZONING PLAN.

a. FUTURE AMENDMENTS TO THE REZONING PLAN (WHICH INCLUDES THE DEVELOPMENT STANDARDS) MAY BE APPLIED FOR BY THE THEN OWNER O OWNERS OF THE APPLICABLE DEVELOPMENT AREA PORTION OF THE SIT AFFECTED BY SUCH AMENDMENT IN ACCORDANCE WITH THE PROVISIONS O CHAPTER 6 OF THE ORDINANCE.

12. BINDING EFFECT OF THE REZONING APPLICATION.

a. IF THIS REZONING PETITION IS APPROVED. ALL CONDITIONS APPLICABL TO THE DEVELOPMENT OF THE SITE IMPOSED UNDER THE REZONING PLAN WIL UNLESS AMENDED IN THE MANNER PROVIDED UNDER THE ORDINANCE, I BINDING UPON AND INURE TO THE BENEFIT OF THE PETITIONER AND SUBSEQUEN OWNERS OF THE SITE AND THEIR RESPECTIVE HEIRS, DEVISEES, PERSONA REPRESENTATIVES, SUCCESSORS IN INTEREST OR ASSIGNS.

IE T, L IG		REVISIONS DATE BY
IE BE G O Y E D F AS Y R D		© 2022 KIMLEY-HORN AND ASSOCIATES, INC. 200 SOUTH TRYON ST, SUITE 200, CHARLOTTE, NC 28202 PHONE: 704-333-5131 WWW.KIMLEY-HORN.COM NC LICENSE #F-0102 NO.
FF TE DD E E E F E DF		KH PROJECT 014364000 DATE 09/01/2022 SCALE AS SHOWN DESIGNED BY JJS DRAWN BY JJS CHECKED BY JEH
.E L, BE T L		REZONING NOTES
		LEGRANGER PREPARED FOR PREPARED FOR BROWN GROUP, INC CHARLOTE NORTH CAROLINA
	Know what's below. Call before you dig.	sheet number RZ-02



LEGRANGER PREPARED FOR PREPARED FOR OWN GROUP, INC NOTH CARDINA			TF	200 SOUTH TRYON ST, SUITE 200, CHARLOTTE, PHONE: 704-333-5131	2	NO. REVISIONS DATE BY
KOLINA KOLINA	KH PROJECT 014364000	NST	SHOWN	SUL	SUL	CHECKED BY JEH
EGRANG PREPARED FOI			REZONING PLAN			
4		LEGRANGER	PREPARED FOR			