

DATE 2/18/91

CITY ZONE CHANGE

Petition No. 91-2
Charlotte-Mecklenburg
Planning Commission

ORDINANCE NO. 3106-Z

ZONING REGULATIONS

MAP AMENDMENT NO. _____

BE IT ORDAINED BY THE CITY COUNCIL OF THE CITY OF CHARLOTTE:

Section 1. That Section 1005 of the City of Charlotte Zoning Ordinance is hereby amended by change from R-9MF to R-9 on the Official Zoning Map, City of Charlotte, N.C. the following described property:

SEE ATTACHED MAP

Section 2. That this ordinance shall become effective upon its adoption.

APPROVED AS TO FORM:

Henry W. Underhill Jr.
City Attorney

Read, approved and adopted by the City Council of the City of Charlotte, North Carolina, in regular session convened on the 18th day of February, 19 91, the reference having been made in Minute Book 97, at page _____.

Pat Sharkey
City Clerk

PETITIONER: Charlotte-Mecklenburg Planning Commission

PETITION NO.: 91-2 HEARING DATE: January 22, 1991

ZONING CLASSIFICATION, EXISTING: R-9MF REQUESTED: R-9


LOCATION: Approximately 32.15 acres located on the north side of Idlewild Road extending along Sally Lane to McAlpine Creek.

SEE ATTACHED MAP

ZONING MAP NO(s): 122

SCALE 1" = 400'

PROPERTY PROPOSED FOR CHANGE

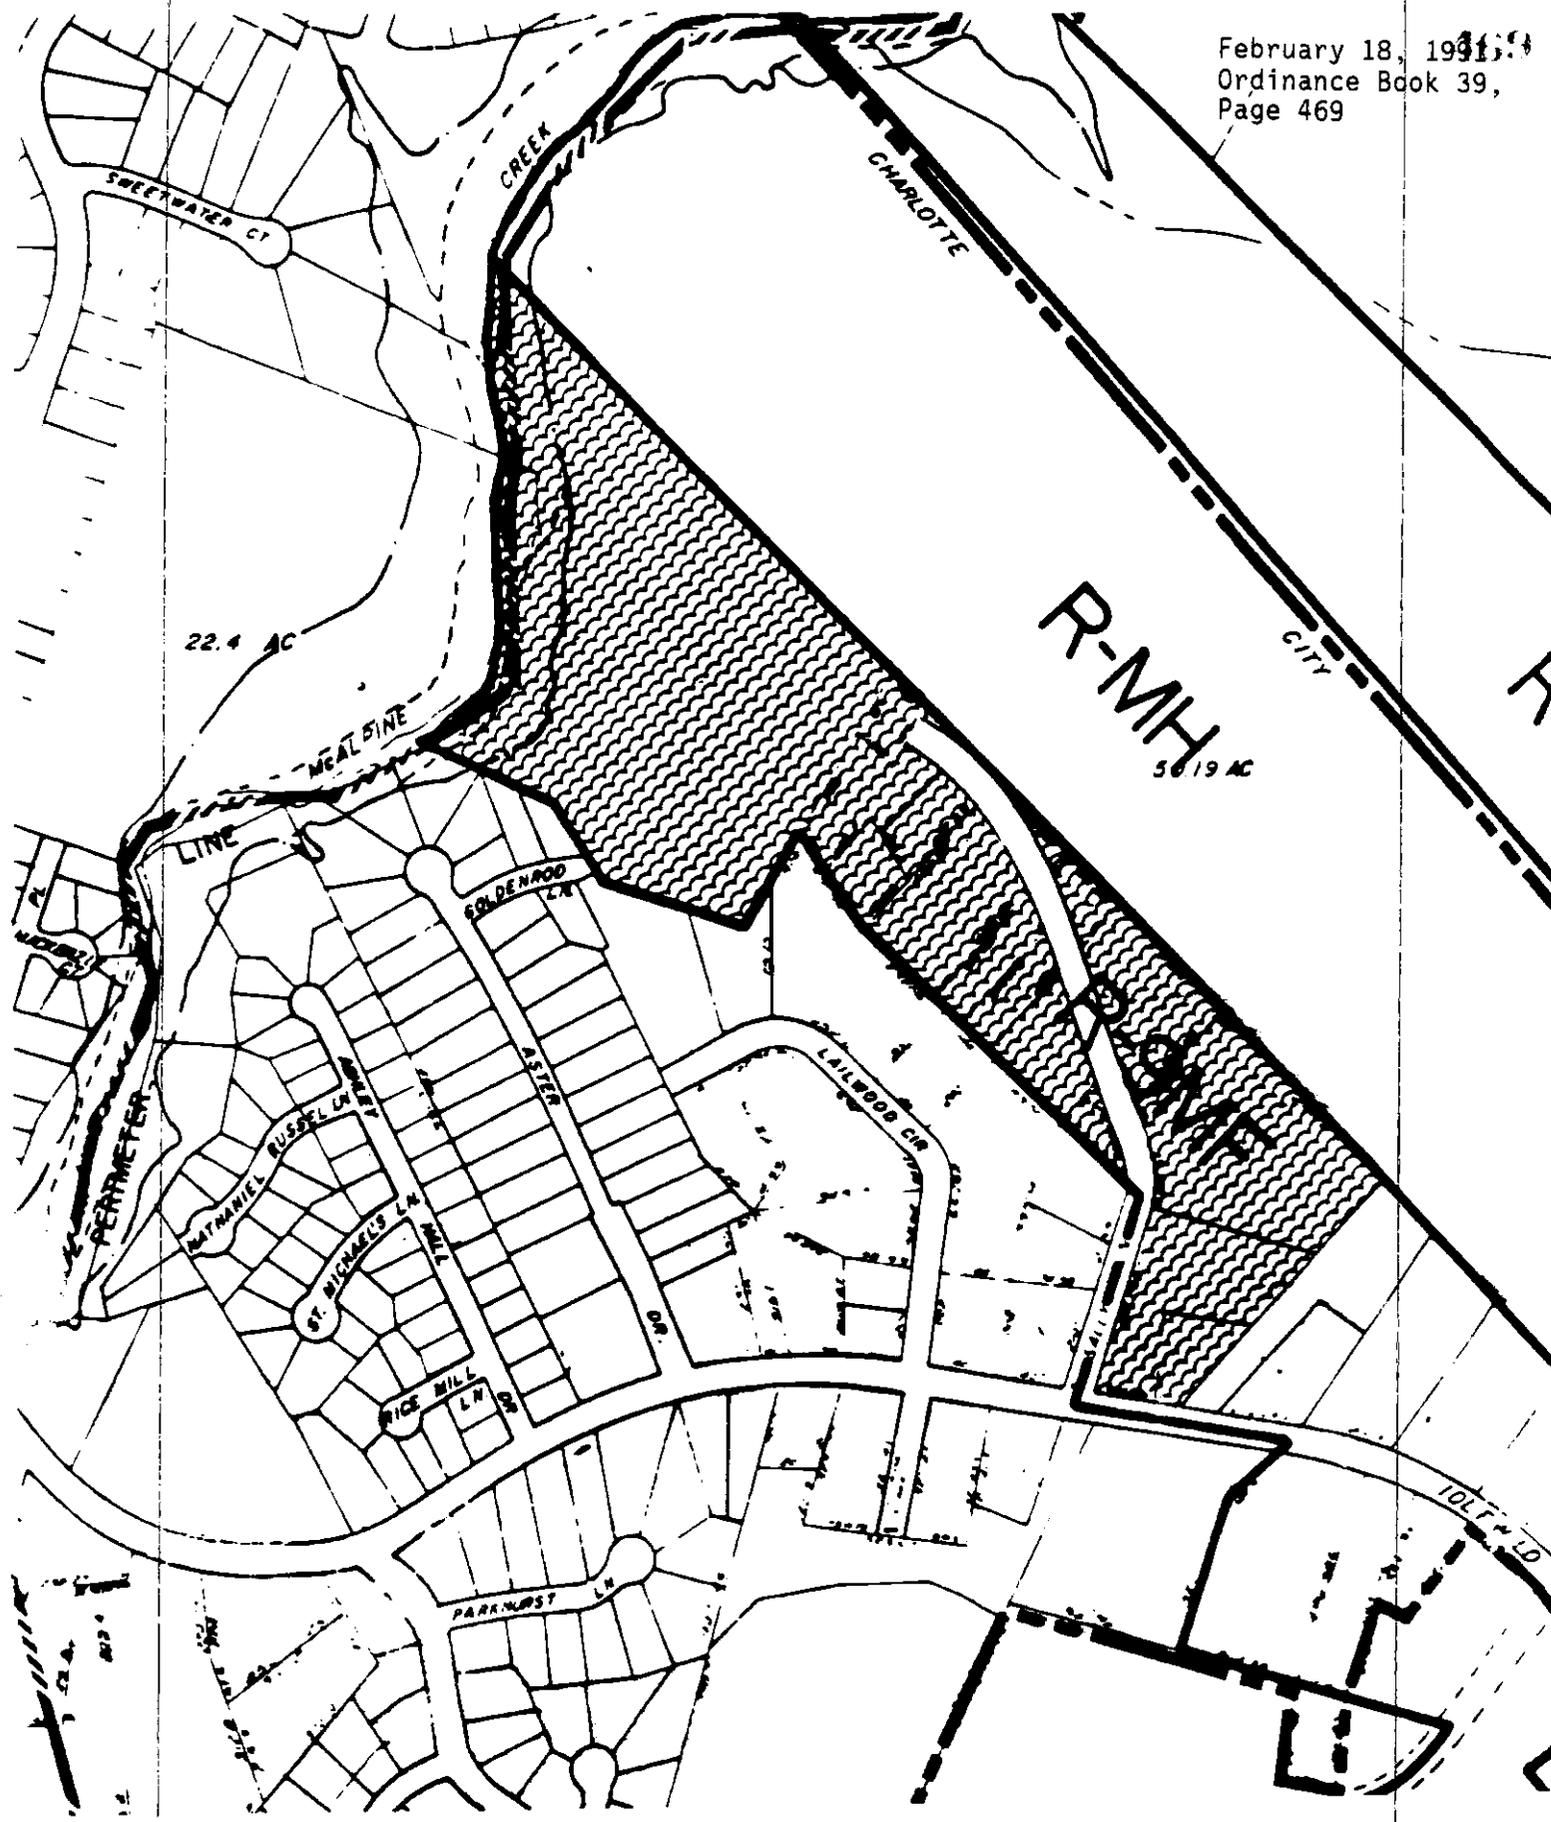

REZONE R-9MF TO R-9

FAST DISTRICT PLAN

PETITION # 1

APPROVED BY CITY COUNCIL
DATE 2/18/91

CITY ZONE CHANGE

Petition No. 91-3
Charlotte-Mecklenburg
Planning Commission

ORDINANCE NO. 3107-Z

ZONING REGULATIONS

MAP AMENDMENT NO. _____

BE IT ORDAINED BY THE CITY COUNCIL OF THE CITY OF CHARLOTTE:

Section 1. That Section 1005 of the City of Charlotte Zoning Ordinance is hereby amended by change from R-6MF to R-6 on the Official Zoning Map, City of Charlotte, N.C. the following described property:

SEE ATTACHED MAP

Section 2. That this ordinance shall become effective upon its adoption.

APPROVED AS TO FORM:

Henry W. Underhill Jr
City Attorney

Read, approved and adopted by the City Council of the City of Charlotte, North Carolina, in regular session convened on the 18th day of February, 19 91, the reference having been made in Minute Book 97, at page _____.


Pat Sharkey
City Clerk

PETITIONER: Charlotte-Mecklenburg Planning Commission

PETITION NO.: 91-3 HEARING DATE: January 22, 1991

ZONING CLASSIFICATION, EXISTING: R-6MF REQUESTED: R-9

LOCATION: Approximately 7.1 acres located along both sides of Winterfield Drive south of Central Avenue.

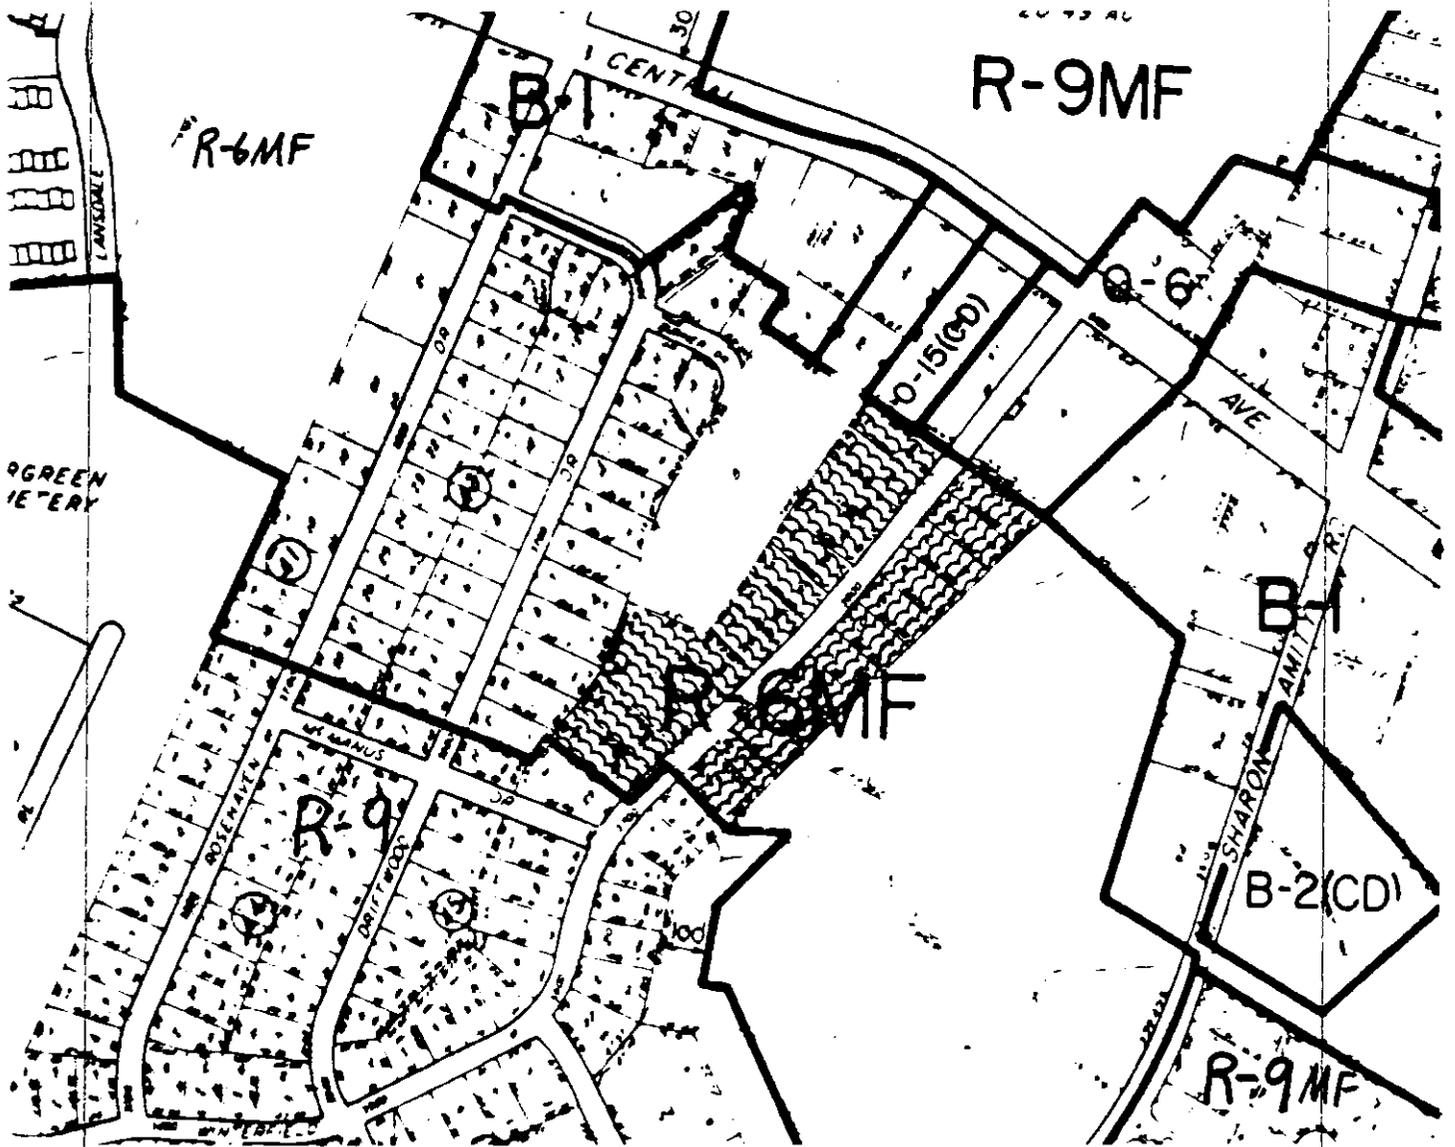

ZONING MAP NO(s): 113

SCALE 1" = 400'

PROPERTY PROPOSED FOR CHANGE

DATE 2/18/91

CITY ZONE CHANGE

ORDINANCE NO. 3108-Z

Petition No. 91-4
Charlotte-Mecklenburg
Planning Commission

ZONING REGULATIONS

MAP AMENDMENT NO. _____

BE IT ORDAINED BY THE CITY COUNCIL OF THE CITY OF CHARLOTTE:

Section 1. That Section 1005 of the City of Charlotte Zoning Ordinance is hereby amended by change from R-9MF to R-9 on the Official Zoning Map, City of Charlotte, N.C. the following described property:

SEE ATTACHED MAP

Section 2. That this ordinance shall become effective upon its adoption.

APPROVED AS TO FORM:

Henry W. Chastain Jr.
City Attorney

Read, approved and adopted by the City Council of the City of Charlotte, North Carolina, in regular session convened on the 18th day of February, 19 91, the reference having been made in Minute Book 97, at page _____.


Pat Sharkey
City Clerk

PETITIONER: Charlotte-Mecklenburg Planning Commission

PETITION NO.: 91-4 HEARING DATE: January 22, 1991

ZONING CLASSIFICATION, EXISTING: R-9MF REQUESTED: R-9

LOCATION: Approximately 16.87 acres located along both sides of Finchley and Purser Drives east of Eastway Drive.

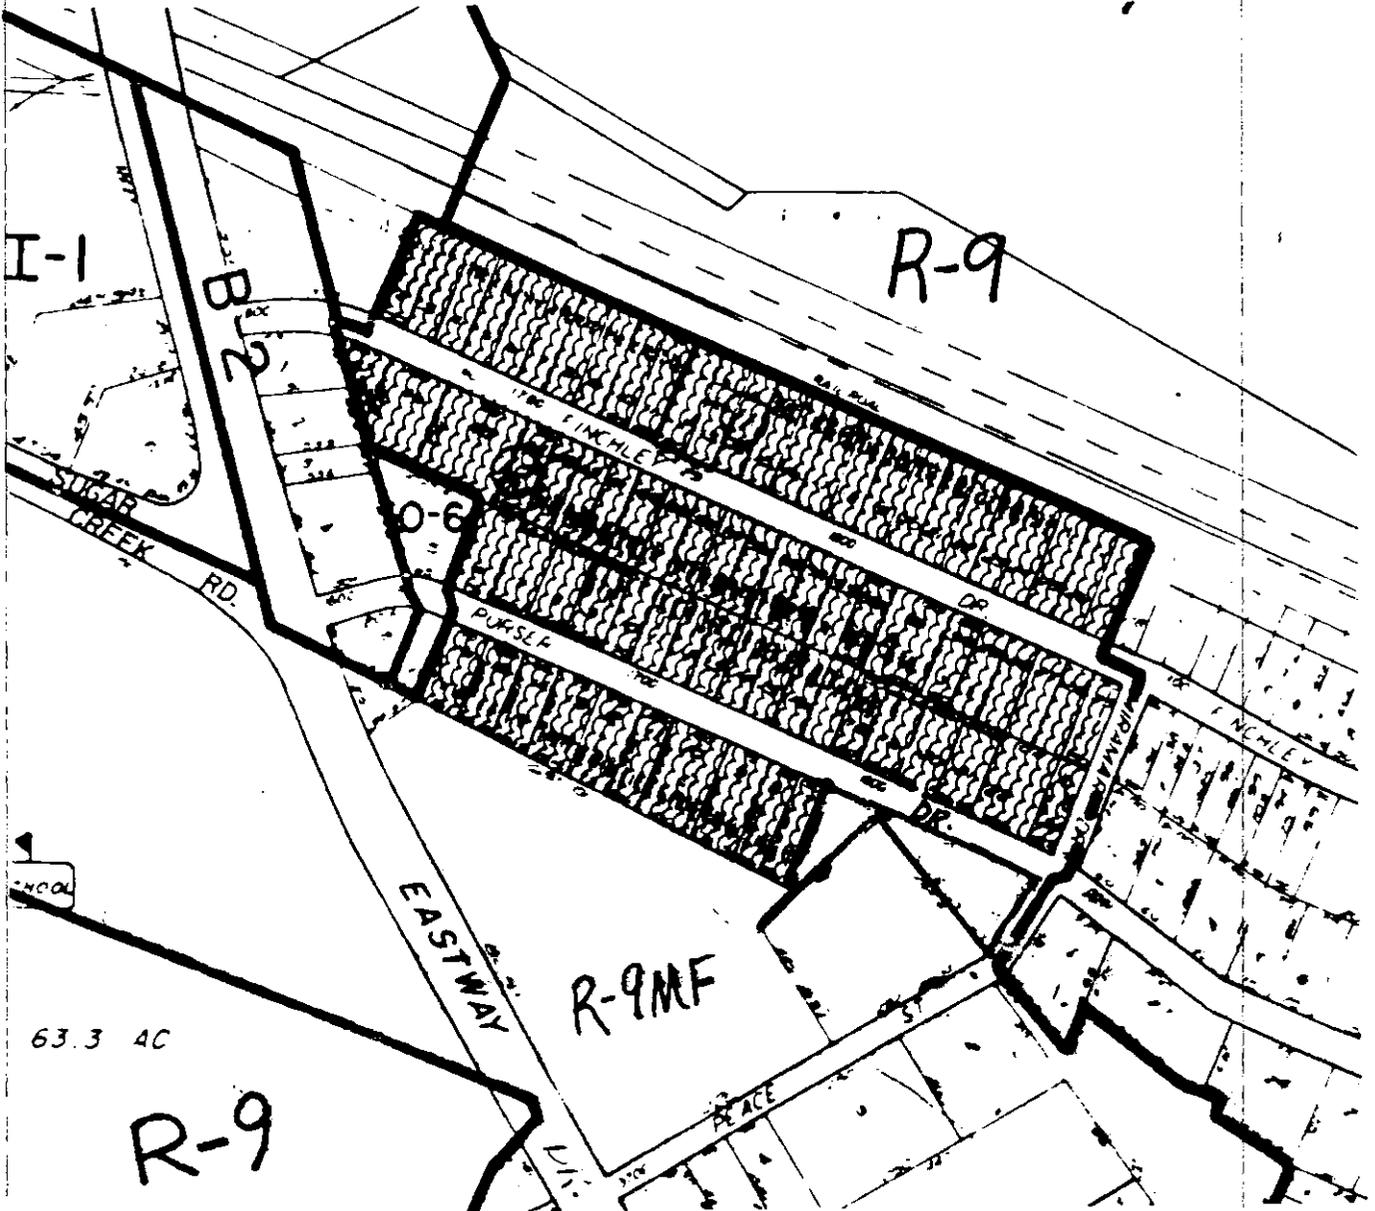

ZONING MAP NO(s): 90

SCALE 1" = 400'

PROPERTY PROPOSED FOR CHANGE

APPROVED BY CITY COUNCIL

DATE 2/18/91