

RESOLUTION CLOSING A PORTION OF TROSS STREET IN THE CITY OF CHARLOTTE,
MECKLENBURG COUNTY, NORTH CAROLINA

WHEREAS, pursuant to the provisions of Chapter 160A-299 of the General Statutes of North Carolina, the City Council has caused to be published a Resolution of Intent to close a portion of Tross Street, which calls for a public hearing on the question; and

WHEREAS, the petitioner has caused a copy of the Resolution of Intent to close a portion of Tross Street to be sent by registered or certified mail to all owners of property adjoining the said street and prominently posted a notice of the closing and public hearing in at least 2 places along said street or alley, all as required by G.S. 160A-299; and

WHEREAS, the city may reserve its right, title, and interest in any utility improvement or easement within a street closed pursuant to G.S. 160A-299; and

WHEREAS, an easement shall be reserved in favor of Duke Energy over, upon, and under the area petitioned to be abandoned for ingress, egress, and regress to access its existing facilities for the installation, maintenance, replacement, and repair of conduit, and related equipment, as shown on the attached maps marked "Exhibit A"; and

WHEREAS, the public hearing was held on the 22nd day of August, 2016, and City Council determined that the closing of a portion of Tross Street is not contrary to the public interest, and that no individual, firm or corporation owning property in the vicinity thereof will be deprived of reasonable means of ingress and egress to his or its property.


NOW, THEREFORE, BE IT RESOLVED by the City Council of the City of Charlotte, North Carolina at its regularly assembled meeting of August 22, 2016, that the Council hereby orders the closing of a portion of Tross Street in the City of Charlotte Mecklenburg County, North Carolina as shown in the map marked "Exhibit A", and is more particularly described by metes and bounds in the document marked "Exhibit B", all of which are attached hereto and made a part hereof.

BE IT FURTHER RESOLVED that a certified copy of this Resolution be filed in the Office of the Register of Deeds for Mecklenburg County, North Carolina.

CERTIFICATION

I, Emily A. Kunze, Deputy City Clerk of the City of Charlotte, North Carolina, DO HEREBY CERTIFY that the foregoing is a true and exact copy of a Resolution adopted by the City Council of the City of Charlotte, North Carolina, in regular session convened on the 22nd day of August, 2016 the reference having been made in Minute Book 141 and recorded in full in Resolution Book 47, Page(s) 539-541.

WITNESS my hand and the corporate seal of the City of Charlotte, North Carolina, the 22nd day of August, 2016.

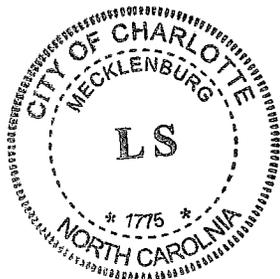


Emily A. Kunze
Emily A. Kunze, Deputy City Clerk

TO D.E.
EASEMENT GRANTED IN FAVOR OF DUKE ENERGY, AT&T, AND ALL OTHER OWNERS OF EXISTING UNDERGROUND UTILITIES AND TELECOMMUNICATION FACILITIES, UPON, UNDER, AND ACROSS THE ENTIRE PROPERTY DESCRIBED ABOVE FOR ACCESS TO AND FOR THE INSTALLATION, MAINTENANCE, REPLACEMENT, AND REPAIR OF CONDUIT, CABLE, WIRES AND/OR RELATED EQUIPMENT.

TO D.E.
EASEMENT GRANTED IN FAVOR OF DUKE ENERGY, AT&T, AND ALL OTHER OWNERS OF EXISTING UNDERGROUND UTILITIES AND TELECOMMUNICATION FACILITIES, UPON, UNDER, AND ACROSS THE ENTIRE PROPERTY DESCRIBED ABOVE FOR ACCESS TO AND FOR THE INSTALLATION, MAINTENANCE, REPLACEMENT, AND REPAIR OF CONDUIT, CABLE, WIRES AND/OR RELATED EQUIPMENT.

LEGEND:
 ▲ C.P.
 ○ EIR
 ● EIP
 ○ NIR
 N/F
 (C)
 P.O.B.
 M BK
 D. E.
 AREA OF ABANDONMENT
 DUKE ENERGY

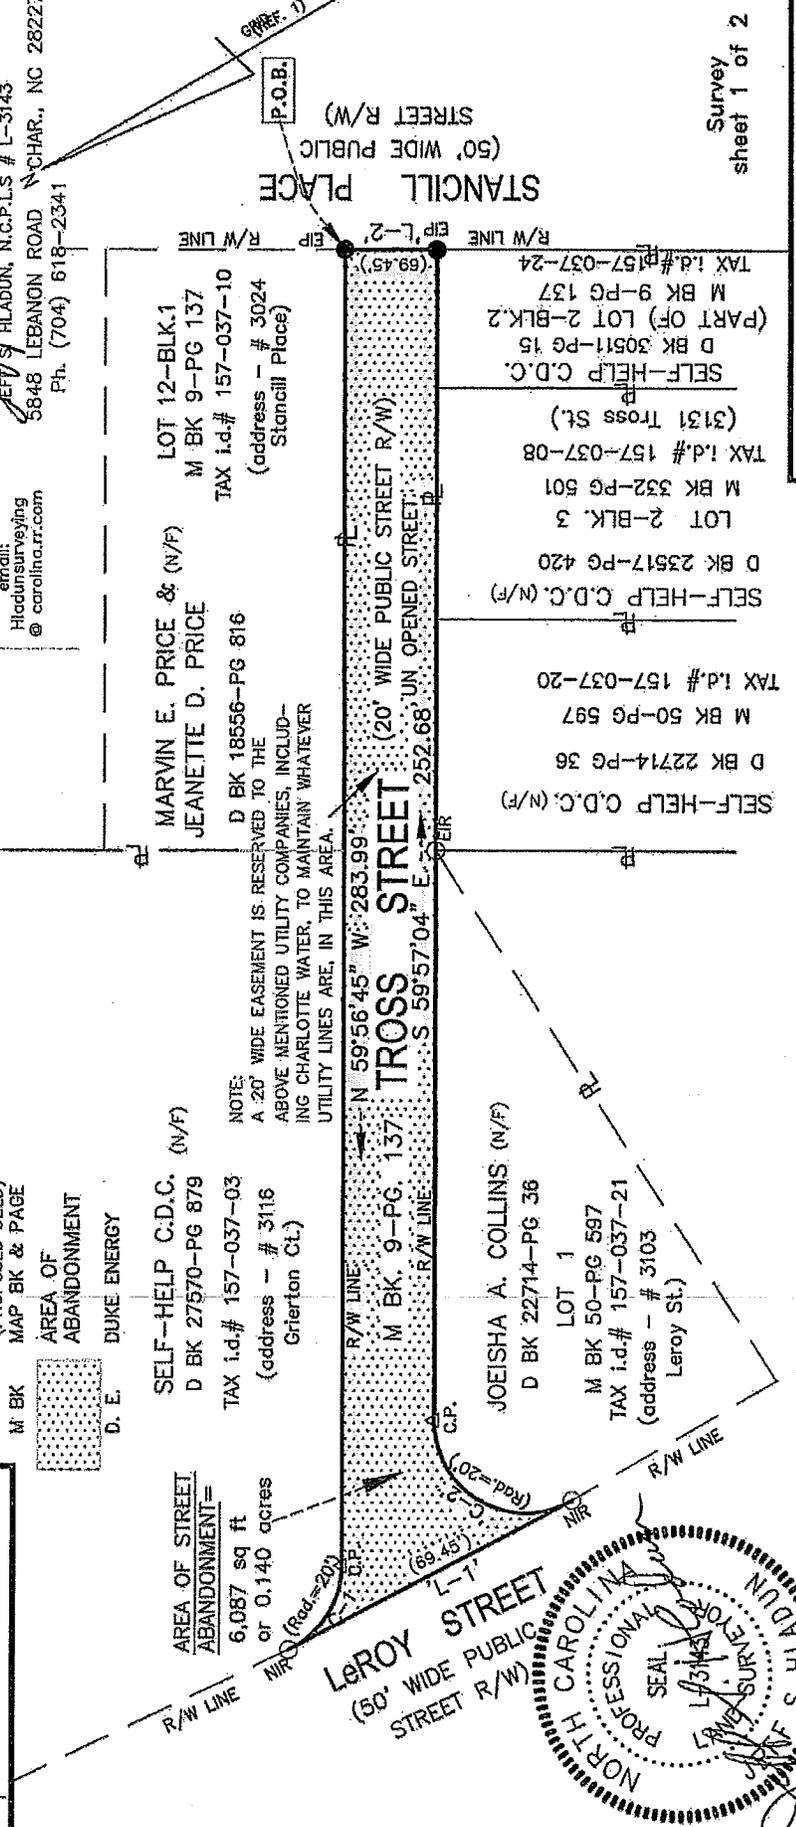

Survey Map For:
**STREET RIGHT OF WAY
ABANDONMENT OF
TROSS STREET**

A PORTION OF: "BILLINGSGATE"
PLAT BOOK 9, PAGE 137

CITY OF CHARLOTTE
MECKLENBURG COUNTY, NORTH CAROLINA

Map Date: JUNE 27, 2016
Drawn: Jsh
Checked: JSH
FILE No.: 982766.02

EXHIBIT 'A'
EXISTING CONDITIONS

LINE TABLE		
LINE	BEARING	LENGTH
L-1	S 02°28'42" W	69.45'
L-2	N 30°00'14" E	19.98'

CURVE TABLE				
CURVE	RADIUS	LENGTH	CHORD BEARING	LENGTH
C-1	20.00'	22.57'	N 27°37'01" W	21.39'
C-2	20.00'	42.03'	N 59°50'26" E	34.71'

REFERENCES:
 1.- RECORDED PLAT IN MAP BK 9, PG 137, on 12-31-1958.
 2.- RECORDED DEEDS AS SHOWN.

GENERAL NOTES:
 SELF-HELP C.D.C. = (C.D.C.=COMMUNITY DEVELOPMENT CORP.)



Survey 1 of 2

Professional Surveyor Seal for Jeffrey S. Hladun, North Carolina, License No. 14314.

Exhibit B

Description for Abandonment of 20 ft. wide, Tross Street (unopened)
As originally set forth in Plat (Map) Book 9, Page 137

All that Tract or Parcel of land situate in the City of Charlotte, County of Mecklenburg, State of North Carolina, and being all of a Public Street known as Tross Street, as shown on a plat known as "Billingsgate", recorded in Plat (Map) Book 9, Page 137, in The Mecklenburg County Register of Deeds office; and being more particularly bounded and described as follows:

COMMENCING at a point, an iron pipe found, formed by the intersection of the northerly boundary line of Tross Street (unopened) with the westerly boundary line of Stancill Place (50 ft. wide Public Street Right-of-Way), and said point also being the southeast corner of Lot 12, Block 1 as shown in M Bk 9, Pg 137, Meck. Co. Registry; And also being the southeast corner of lands belonging to Marvin E. & Jeanette D. Price; as recorded in Deed Book 18556, Page 816, Mecklenburg County Registry;

Thence from said **POINT OF BEGINNING**, and running along said northerly boundary line of said Tross Street, the following:

- (1) N 59° 56' 45" W, 283.99 ft. to a point;
- (2) Along a curve to the right having a radius distance of 20 ft., an arc length of 22.57 ft. (chord = N. 27° 37' 01" W., 21.39 ft.) to a new iron rebar set in the existing easterly right-of-way (R/W) line of LeRoy Street (50 ft. wide Public Street R/W);

Thence running along said easterly Right-of-way line of said LeRoy Street, (3) S 02° 28' 42" W., 69.45 ft. to a new iron rebar set in the southerly right-of-way line of said Tross Street;

Thence running along the southerly line of said Tross Street, the following:

- (4) Along a curve to the right, having a radius distance of 20 ft., an arc length of 42.03 ft. (chord = N. 59° 50' 26" E., 34.71 ft.) to a point;
- (5) S. 59° 57' 04" E, 252.68 ft. to an existing iron pipe found at an intersection point, said point being where the southerly boundary line of Tross Street intersects with the westerly R/W line of Stancill Street;

Thence (6) N. 30° 00' 14" E., along said westerly boundary line of Stancill Place, 19.98 ft. to the **POINT and Place of BEGINNING**; Said parcel containing 6,087 sq. ft. of land (0.140 acres) as shown on a Survey Map by Jeff S. Hladun, NCPLS, dated June 27, 2016.



RESOLUTION CLOSING A PORTION OF AN ALLEYWAY BETWEEN BROOKSHIRE BOULEVARD AND BLACK AVENUE IN THE CITY OF CHARLOTTE, MECKLENBURG COUNTY, NORTH CAROLINA

WHEREAS, pursuant to the provisions of Chapter 160A-299 of the General Statutes of North Carolina, the City Council has caused to be published a Resolution of Intent to close a portion of an alleyway between Brookshire Boulevard and Black Avenue, which calls for a public hearing on the question; and

WHEREAS, the petitioner has caused a copy of the Resolution of Intent to close a portion of an alleyway between Brookshire Boulevard and Black Avenue to be sent by registered or certified mail to all owners of property adjoining the said street and prominently posted a notice of the closing and public hearing in at least 2 places along said street or alley, all as required by G.S. 160A-299; and

WHEREAS, the public hearing was held on the 22nd day of August, 2016, and City Council determined that the closing of a portion of an alleyway between Brookshire Boulevard and Black Avenue is not contrary to the public interest, and that no individual, firm or corporation owning property in the vicinity thereof will be deprived of reasonable means of ingress and egress to his or its property.

NOW, THEREFORE, BE IT RESOLVED by the City Council of the City of Charlotte, North Carolina at its regularly assembled meeting of August 22, 2016, that the Council hereby orders the closing of a portion of an alleyway between Brookshire Boulevard and Black Avenue in the City of Charlotte Mecklenburg County, North Carolina as shown in the map marked "Exhibit A", and is more particularly described by metes and bounds in the document marked "Exhibit B", all of which are attached hereto and made a part hereof.

BE IT FURTHER RESOLVED that a certified copy of this Resolution be filed in the Office of the Register of Deeds for Mecklenburg County, North Carolina.

CERTIFICATION

I, Emily A. Kunze, Deputy City Clerk of the City of Charlotte, North Carolina, DO HEREBY CERTIFY that the foregoing is a true and exact copy of a Resolution adopted by the City Council of the City of Charlotte, North Carolina, in regular session convened on the 22nd day of August, 2016 the reference having been made in Minute Book 141 and recorded in full in Resolution Book 47, Page(s) 542-544.


WITNESS my hand and the corporate seal of the City of Charlotte, North Carolina, the 22nd day of August, 2016.



Emily A. Kunze

Emily A. Kunze, Deputy City Clerk


"EXHIBIT A"

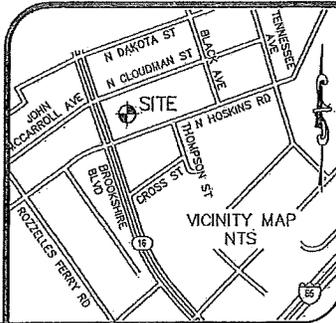

GENERAL NOTES

- THIS IS A SURVEY OF EXISTING PARCELS OF LAND.
- THE STATE PLANE COORDINATES (SPC) FOR THIS PROJECT WERE PRODUCED WITH RTK-VRS GPS OBSERVATIONS PROCESSED USING GPS CONTINUOUSLY OPERATING REFERENCE STATIONS. DATE OF OBSERVATIONS WAS AUGUST 11, 2015. THE RELATIVE POSITIONAL ACCURACY OF THE GPS NETWORK IS <math><0.02'</math>. THE FOLLOWING CORRS WAS USED AS THE BASE STATION: NC49. HORIZONTAL POSITIONS ARE REFERENCED TO NAD83(2011). THE COMBINED SCALE FACTOR IS 0.99983978.
- REFERENCES: DEED BOOK 11673, PAGE 730; DEED BOOK 22899, PAGE 920; DEED BOOK 20292, PAGE 328 AND DEED BOOK 28873, PAGE 822. MAP BOOK 5, PAGE 145 & MAP BOOK 332, PAGE 125, ALL OF THE MECKLENBURG COUNTY REGISTRY. PIN'S: 03904406, 03904407, 03904409, 03094410 AND 03094411.
- DEED BOOK 11673, PAGE 730 OVERLAPS INTO ALLEY BY 127 SQ.FT. AS SHOWN HEREON. AREAS SHOWN FOR ALLEY AND LOT DO NOT INCLUDE THE 127 SQ.FT.

LINE	BEARING	DISTANCE
L1	N 72°23'07" E	52.00'
L2	N 72°04'30" E	51.97'
L3	N 72°19'26" E	21.23'
L4	N 72°19'26" E	30.77'
L5	S 72°14'27" W	24.89'
L6	S 72°17'20" W	52.08'
L7	S 72°17'20" W	52.08'
L8	S 72°11'11" W	21.15'
L9	S 17°44'31" E	9.96'
L10	S 17°48'45" E	9.96'
L11	S 72°11'15" W	21.13'
L12	S 72°11'15" W	29.06'
L13	N 72°11'49" E	49.99'
L14	N 72°11'19" E	49.99'
L15	N 17°48'44" W	10.17'
L16	N 17°48'47" W	5.74'
L17	N 71°59'20" W	2.27'
L18	N 19°10'04" W	7.91'

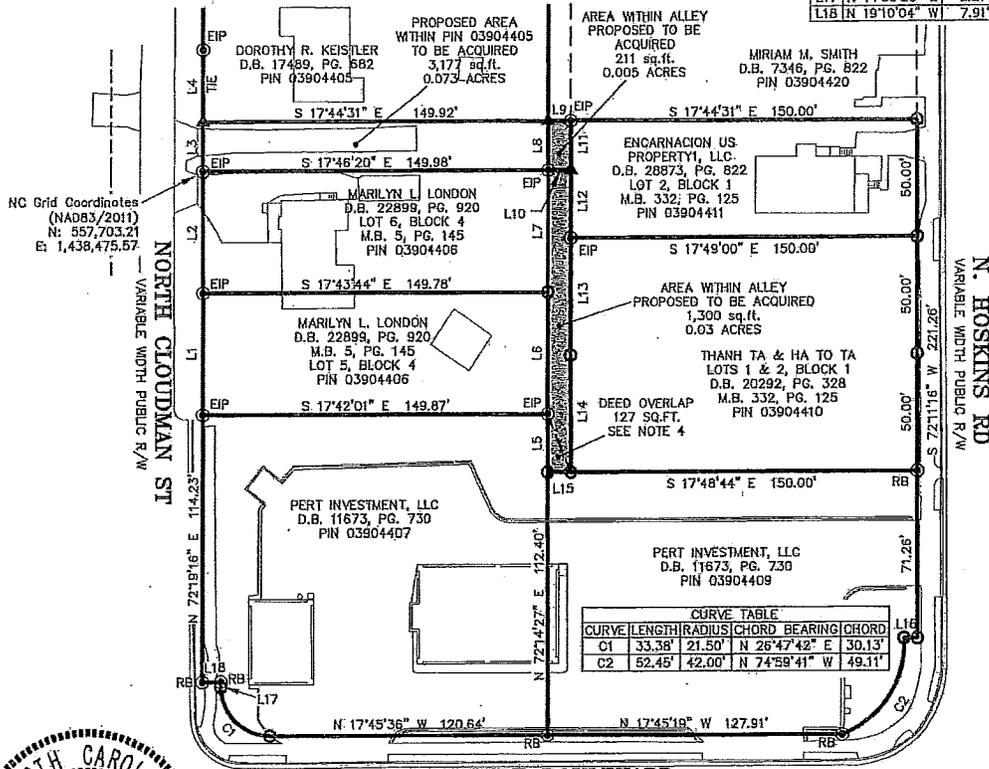

CURVE	LENGTH	RADIUS	CHORD BEARING	CHORD
C1	33.38'	21.50'	N 26°47'42" E	30.13'
C2	52.45'	42.00'	N 74°59'41" W	49.11'



I HEREBY CERTIFY THAT THIS PLAT IS OF THE FOLLOWING TYPE: G.S. 47-30 (f)(1)(d). THIS SURVEY IS OF ANOTHER CATEGORY, SUCH AS THE RECOMBINATION OF EXISTING PARCELS, A COURT-ORDERED SURVEY, OR OTHER EXCEPTION TO THE DEFINITION OF SUBDIVISION.

PROFESSIONAL LAND SURVEYOR
Kevin S. Baucom


I, Kevin S. Baucom, certify that this plot was drawn under my supervision from an actual survey made under my supervision from deed description recorded in book and page shown; that the boundaries not surveyed are clearly indicated and drawn from information found in book and page shown; that the ratio of precision as calculated is 1:10,000+; and that this plot was prepared in accordance with G.S. 47-30 as amended. Witness my original signature, license number, and seal this

11th day of July, A.D. 2016.
Kevin S. Baucom, PLS L-4275

PROPOSED OWNER:
QUIKTRIP CORPORATION, INC.
3701 ARCO CORPORATE DRIVE
SUITE 150
CHARLOTTE, NC 28273

I, _____, REVIEW OFFICER OF MECKLENBURG COUNTY, CERTIFY THAT THE MAP OR PLAT TO WHICH THIS CERTIFICATION IS AFFIXED MEETS ALL STATUTORY REQUIREMENTS FOR RECORDING.

REVIEW OFFICER _____ DATE _____

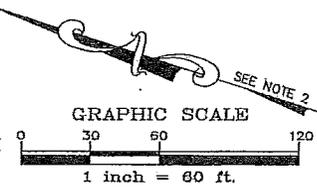

PROJECT NO.	QTR-15110
FILENAME	QTR15110-Q1
SCALE	1"=60'
DATE	7-11-2016


QuikTrip No. 1024
ALLEY ABANDONMENT EXHIBIT
CITY OF CHARLOTTE, MECKLENBURG COUNTY
NORTH CAROLINA



THE JOHN R. McADAMS COMPANY, INC.
3436 Torrington Way
Suite 310
Charlotte, North Carolina 28277
License No: C-0293
(800) 733-5646 • McAdamsCo.com

Being that certain parcel of land lying and being situate in the City of Charlotte, Mecklenburg County, North Carolina and being more particularly described as follows:

Commencing at an existing iron pipe located on the southern right of way line of North Cloudman Street, said point being the northeast corner of Marilyn L. London, recorded in Book 22899, Page 920, said point having North Carolina Grid Coordinates (NAD83/2011) of N: 557,703.21 feet and E: 1,438,475.57 feet; thence leaving the right of way of said North Cloudman Street and following the eastern line of said London South 17°46'20" East 149.98 feet to an iron pipe at the common southeast corner of said London and the southwest corner of Dorothy R. Keistler, recorded in Book 17489, Page 682 and being located on the northern line of a 10-foot alley as shown on Map Book 332, Page 125, said point being the POINT OF BEGINNING; thence following the southern line of said Keistler North 72°11'11" East 21.15 feet; thence crossing the aforementioned alley South 17°44'31" East 9.96 feet to an iron pipe at the common northwest corner of Miriam M. Smith, recorded in Book 7346, Page 822 and northeast corner of Encarnacion US Property1, LLC, recorded in Book 28873, Page 822; thence following the northern line of said Encarnacion US Property1, LLC South 72°11'15" West 21.13 feet; thence South 72°11'15" West 29.06 feet to an iron pipe at the northeast corner of Thanh Ta & Ha To Ta, recorded in Book 20292, Page 328; thence following the northern line of said Thanh Ta & Ha To Ta South 72°11'19" West 49.99 feet to a rebar; thence South 72°11'19" West 49.99 feet to a rebar located on the eastern line of Pert Investment, LLC, recorded in Book 11673, Page 730; thence with the eastern line of said Pert Investment, LLC North 17°48'44" West 10.17 feet to a rebar; thence North 72°14'27" East 24.89 feet to an iron pipe at the southwest corner of the aforementioned London; thence with the southern line of said London North 72°17'20" East 52.08 feet to a rebar; thence North 72°17'20" East 52.08 feet to the POINT OF BEGINNING, containing 1510 square feet, 0.03 acres, more or less.

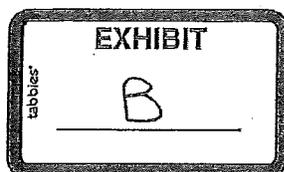

North Carolina Governor's Highway Safety Program LOCAL GOVERNMENTAL RESOLUTION

WHEREAS, the Charlotte-Mecklenburg Police Department (herein called the "Agency")
(The Applicant Agency)
has completed an application contract for traffic safety funding; and that City Council of the City of Charlotte
(The Governing Body of the Agency)
_____ (herein called the "Governing Body") has thoroughly considered the problem

identified and has reviewed the project as described in the contract;
THEREFORE, NOW BE IT RESOLVED BY THE City Council of the City of Charlotte IN OPEN
(Governing Body)
MEETING ASSEMBLED IN THE CITY OF Charlotte, NORTH CAROLINA,
THIS 22nd DAY OF August, 20 16, AS FOLLOWS:


1. That the project referenced above is in the best interest of the Governing Body and the general public; and
2. That Sergeant David B. Sloan is authorized to file, on behalf of the Governing
(Name and Title of Representative)
Body, an application contract in the form prescribed by the Governor's Highway Safety Program for federal
funding in the amount of \$ 359,847.00 to be made to the Governing Body to assist in defraying
(Federal Dollar Request)
the cost of the project described in the contract application; and
3. That the Governing Body has formally appropriated the cash contribution of \$ 359,847.00 as
(Local Cash Appropriation)
required by the project contract; and
4. That the Project Director designated in the application contract shall furnish or make arrangement for other
appropriate persons to furnish such information, data, documents and reports as required by the contract, if
approved, or as may be required by the Governor's Highway Safety Program; and
5. That certified copies of this resolution be included as part of the contract referenced above; and
6. That this resolution shall take effect immediately upon its adoption.

DONE AND ORDERED in open meeting by Jenny Roberts
(Chairperson/Mayor)

ATTESTED BY Emily A. Keeney
(Clerk)

SEAL

DATE 8/24/16

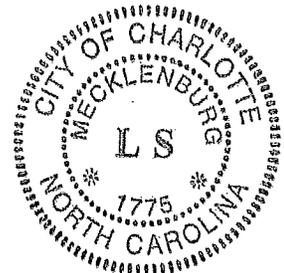

CERTIFICATION

I, Emily A. Kunze, Deputy City Clerk of the City of Charlotte, North Carolina, DO HEREBY CERTIFY that the foregoing is a true and exact copy of a Resolution adopted by the City Council of the City of Charlotte, North Carolina, in regular session convened on the 22nd day of August, 2016 the reference having been made in Minute Book 141 and recorded in full in Resolution Book 47, Page(s) 545-546.

WITNESS my hand and the corporate seal of the City of Charlotte, North Carolina, the 22nd day of August, 2016.





Emily A. Kunze, Deputy City Clerk

North Carolina Governor's Highway Safety Program
LOCAL GOVERNMENTAL RESOLUTION

WHEREAS, the Charlotte-Mecklenburg Police Department (herein called the "Agency")
(The Applicant Agency)
has completed an application contract for traffic safety funding; and that City Council of the City of Charlotte
(The Governing Body of the Agency)
_____ (herein called the "Governing Body") has thoroughly considered the problem

identified and has reviewed the project as described in the contract;

THEREFORE, NOW BE IT RESOLVED BY THE City Council of the City of Charlotte IN OPEN
(Governing Body)
MEETING ASSEMBLED IN THE CITY OF Charlotte, NORTH CAROLINA,
THIS 22nd DAY OF August, 20 16, AS FOLLOWS:

1. That the project referenced above is in the best interest of the Governing Body and the general public; and
2. That Sergeant David B. Sloan is authorized to file, on behalf of the Governing
(Name and Title of Representative)
Body, an application contract in the form prescribed by the Governor's Highway Safety Program for federal
funding in the amount of \$ 20,000 to be made to the Governing Body to assist in defraying
(Federal Dollar Request)
the cost of the project described in the contract application; and
3. That the Governing Body has formally appropriated the cash contribution of \$ -0- as
(Local Cash Appropriation)
required by the project contract; and
4. That the Project Director designated in the application contract shall furnish or make arrangement for other
appropriate persons to furnish such information, data, documents and reports as required by the contract, if
approved, or as may be required by the Governor's Highway Safety Program; and
5. That certified copies of this resolution be included as part of the contract referenced above; and
6. That this resolution shall take effect immediately upon its adoption.

DONE AND ORDERED in open meeting by Jenny Robert
(Chairperson/Mayor)

ATTESTED BY Emily A. Kinze
(Clerk)
Deputy City Clerk

DATE 8/24/16

SEAL



CERTIFICATION

I, Emily A. Kunze, Deputy City Clerk of the City of Charlotte, North Carolina, DO HEREBY CERTIFY that the foregoing is a true and exact copy of a Resolution adopted by the City Council of the City of Charlotte, North Carolina, in regular session convened on the 22nd day of August, 2016 the reference having been made in Minute Book 141 and recorded in full in Resolution Book 47, Page(s) 547-548.

WITNESS my hand and the corporate seal of the City of Charlotte, North Carolina, the 22nd day of August, 2016.



Emily A. Kunze

Emily A. Kunze, Deputy City Clerk

**CHARLOTTE, NORTH CAROLINA
CITY COUCIL**

**RESOLUTION AUTHORIZING EXECUTION OF INTERLOCAL AGREEMENT
FOR FUNDING THE BRIAR CREEK AND MUSEUM TRIBUTARY WATER
QUALITY IMPROVEMENT PROJECT**

WHEREAS, North Carolina General Statute §160A-461 and North Carolina General Statute §153A-445 authorize units of local government to enter into agreements with each other in order to execute an undertaking by one unit of local government on behalf of another unit of local government; and


WHEREAS, the City of Charlotte and Mecklenburg County wish to enter into the attached Interlocal Agreement for funding the Briar Creek and Museum Tributary Water Quality Improvement Project (the "Interlocal Agreement") under which the City of Charlotte and Mecklenburg County will have the rights and responsibilities with respect to the funding of the water quality improvement project in the manner described in the Interlocal Agreement.

NOW THEREFORE BE IT RESOLVED that the Charlotte City Council hereby:

1. Approves and ratifies the attached Interlocal Agreement; and
2. Authorizes the City Manager to execute the Interlocal Agreement in substantially the form presented to City Council with technical corrections and minor modifications as he may deem necessary consistent with the spirit and intent of the transactions; and
3. Authorizes the City Manager to take all actions contemplated by the Interlocal Agreement, including such amendments as are permitted therein; and
4. Directs that this resolution be reflected in the minutes the Charlotte City Council.


This 22nd day of August, 2016.

Approved as to form:

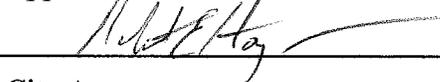

City Attorney

ATTEST:

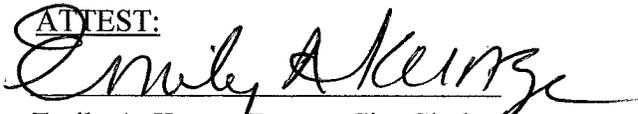
Emily A. Kunze, Deputy City Clerk

CERTIFICATION

I, Emily A. Kunze, Deputy City Clerk of the City of Charlotte, North Carolina, DO HEREBY CERTIFY that the foregoing is a true and exact copy of a Resolution adopted by the City Council of the City of Charlotte, North Carolina, in regular session convened on the 22nd day of August, 2016 the reference having been made in Minute Book 141 and recorded in full in Resolution Book 47, Page(s) 549-560.

WITNESS my hand and the corporate seal of the City of Charlotte, North Carolina, the 22nd day of August, 2016.



Emily A. Kunze

Emily A. Kunze, Deputy City Clerk

**STATE OF NORTH CAROLINA
COUNTY OF MECKLENBURG
CITY OF CHARLOTTE**

**INTERLOCAL AGREEMENT FOR
FUNDING OF THE BRIAR CREEK WATER
QUALITY IMPROVEMENT PROJECT**

This Interlocal Agreement for Funding of the Briar Creek Water Quality Improvement Project is entered into and agreed upon as of _____, _____, 2016, (the "Effective Date"), by and between the **COUNTY OF MECKLENBURG** (the "County"), a political subdivision of the State of North Carolina and the **CITY OF CHARLOTTE** (the "City"), a municipal corporation organized under the laws of the State of North Carolina (hereinafter the "Parties").

WITNESSETH:

WHEREAS, the Parties operate the Charlotte-Mecklenburg Storm Water Services utility pursuant to the "Agreement for Operation of a Single Storm Water System in Mecklenburg County", an interlocal agreement entered into between the Parties in 1993 and amended and restated in 2002 and 2009, which identifies their respective rights and responsibilities for operation and management of storm water throughout Mecklenburg County;

WHEREAS, the County owns properties or holds easements, or will obtain easements in the floodplain of Briar Creek, located between Randolph Road and Providence Road in Charlotte, North Carolina as shown in Exhibit "A" (hereinafter the "Property"). The County intends to make certain improvements to the water resources on said Property along Briar Creek, which may include the restoration of streams (hereinafter the "County Project");

WHEREAS, the City is interested in improving minor system water resources by making certain improvements to the water resources on said Property, i.e., the restoration of the minor stream known as Mint Museum Tributary (hereinafter the "City Project");

WHEREAS, it is in the Parties' mutual best interest to make County Project and City Project improvements concurrently by developing design plans and completing construction for both the County Project area and the City Project area (hereinafter the "Combined Project");

WHEREAS, the Parties desire to enter into an Interlocal Agreement that sets out their respective rights and responsibilities with respect to the Combined Project;

NOW, THEREFORE, in consideration of the promises and the fulfillment of the terms of this agreement, the County and the City agree as follows:

1. Combined Project Description. The Combined Project includes a combination of the following: stream restoration; stream enhancement; stream stabilization; habitat structure placement; and buffer enhancements.

2. Exhibit List. The following Exhibits are attached to this agreement and incorporated into and made hereof by reference:

Exhibit A: Project Map

Exhibit B: Combined Project Funding

Exhibit C: Project Schedule

Each reference to the agreement shall be deemed to include all Exhibits.

3. Consultant Selection. The County, after complying with all applicable statutory procedures, has selected a consulting engineering firm, Wildlands Engineering (the "Engineer"), which has expertise in the field of engineering design and construction contract services with projects similar in size and scope to the Combined Project, to provide engineering services with respect to the County Project. The City authorizes the County to contract in compliance with all applicable statutory procedures with the Engineer to provide engineering services for the City Project portion of the Combined Project.
4. Easement Conveyance. Upon completion of easement acquisition and complete execution of this agreement, the County will convey a "Storm Drainage/Conservation Easement" to the City for the City portion of the Combined Project.
5. Design. The County shall be responsible, through the Engineer, for design of the Combined Project. The design plans will consist of major system improvements (County portion of design plans) and minor system improvements (City portion of design plans). The City will have final approval authority for the plans and specifications for the City project.
6. Permits. The County shall, through the Engineer, obtain all Federal, State and local permits necessary to construct the Combined Project. The County will submit to the City a copy of all permit authorizations related to the Combined Project.
7. Construction Contract. The County shall solicit and obtain bids for the construction of the Combined Project, including all labor, materials and services necessary to execute the work associated with the approved design plans and construction documents and award the contract for such Combined Project to a qualified contractor (hereinafter the "Contractor") in accordance with applicable law. Before awarding any contract, the County must notify the City of all bidders for the Combined Project and their bid amounts. City Staff will be included in invitations to periodic and/or monthly construction meetings and punch list, as-built and/or final walkthroughs for the purpose of construction QC/QA of the City Project. The County will not award a contract for construction of the City Project in excess of the amount for City Project construction set forth in Exhibit B without express written authorization from the City to fund any required change orders in excess of the amount set forth in Exhibit B.
8. Mitigation Credits. The City will accrue any mitigation credits for the minor system portion of the Combined Project that may be approved by the United States Army Corps of Engineers. The City Mitigation Bank Administrator will have oversight of Permitting and coordination and submittal of any Site Specific Mitigation Plans (SSMP's) that are produced and submitted to United States Army Corps of Engineers and North Carolina Division of Water Resources.
9. Maintenance. Maintenance of the facility will be performed according to the terms of the Storm Drainage Easement which generally assigns responsibilities as follows:

The County will be responsible for maintenance activities associated with the aesthetic aspects of

August 22, 2016

Resolution Book 47, Page 553

the completed project such as:

- Mowing and other aesthetic landscape management activities, at the discretion of the County; and
- Removal of trash, algae, mosquitos, mosquito larvae, and dead fish removal, at the discretion of the County; and
- Reporting blockages and nuisance animal activities such as burrowing animals.

The City will be responsible for the following functional maintenance activities:

- Annual inspection to address structural and functional maintenance items; and
- Non-routine maintenance including maintenance related to structural integrity, sediment removal, embankment failures, etc.; and
- Removal of major blockages in the primary and emergency spillway system.

10. Payment Responsibilities of the City. The City agrees to pay to the County the amount as described in Exhibit B for the design, construction administration and construction of the City Project upon the following conditions being met: receipt by the City of an invoice from the County of costs associated with the City Project, complete with actual cost documentation supporting the invoice. The City's payment to the County shall be made within ninety (90) days of the above conditions being met. The County may send the City separate progress invoices for the design and for the construction of the City Project.

11. Funding Administration. The County shall be responsible for contract administration for the design contract, the construction contract, and the funding agreement with the City as specified in Exhibit B. The County, with assistance from the Engineer, will be responsible for separating all costs associated with the Combined Project.

12. Notices. All notices required or permitted to be given hereunder shall be deemed given if emailed, hand delivered, or faxed with a mailed copy to follow, or mailed in a sealed wrapper and deposited in the United States Mail, registered or certified, return receipt requested, postage prepaid, properly addressed as follows:

If to the County: Mecklenburg County
 Storm Water Services
 2145 Suttle Avenue
 Charlotte NC, 28208
 Attention: Brian Sikes

If to the City: City of Charlotte
 Storm Water Services
 600 East Fourth Street
 Charlotte, NC 28202
 Attention: Isaac Hinson

Either party may change its notice address by giving written notice of the change to the other party in the manner specified above ten (10) days prior to the effective date of such change.

13. Applicable Law. This agreement shall be enforced, interpreted and construed by and under the laws of the State of North Carolina.

14. Dispute Resolution. The Parties agree that any disputes which cannot be resolved by the City

August 22, 2016

Resolution Book 47, Page 554

and County Managers or their designees will first be attempted to be resolved by mediation and if not resolved by mediation, then by binding arbitration. If the Parties cannot agree upon selection of an arbitrator and a process for arbitration, disputes between the parties arising out of or in connection with this agreement or the performance or breach thereof shall be resolved by binding arbitration in accordance with the then-applicable Commercial Arbitration Rules (the "Rules") of the American Arbitration Association. The Rules will apply except as specified in this paragraph. All arbitration proceedings will be held in Charlotte, North Carolina before a single arbitrator. The parties hereto agree to submit to the enforcement of any award resulting therefrom by any court of competent jurisdiction. Judgment upon the award rendered in any such arbitration proceeding may be entered into any court having competent jurisdiction thereof, or application may be made to such court for a judicial acceptance of the award and an order of enforcement as the case may be.

15. Term of Agreement. The term of this agreement shall commence on the Effective Date and shall expire at the conclusion of the one year construction warranty period unless sooner terminated or extended in accordance with the provisions of this agreement.

16. Schedule: The Parties have reviewed and agreed upon the proposed Project Schedule (Exhibit C), and agree all due diligence will be undertaken by the Parties to ensure adherence to the Schedule.

17. Amendments. This Agreement may be amended by written agreement authorized by the governing bodies of each party and signed by authorized representatives of both parties.

18. Termination. The City and County may terminate this agreement at any time by mutual consent under such terms as may be agreed to in writing by the Board of County Commissioners and the City Council.

IN WITNESS WHEREOF, the Parties hereto have caused this agreement to be executed as of the day and year first above written by the authority duly granted by their respective governing bodies.

[Signatures are on following pages]

August 22, 2016

Resolution Book 47, Page 555

CITY OF CHARLOTTE

By: _____
Ron Kimble, City Manager

ATTEST:

Stephanie C. Kelly, City Clerk

This instrument has been pre-audited in the manner
required by the Local Government Budget
and Fiscal Control Act.

BY: _____
DIRECTOR OF FINANCE
City of Charlotte

August 22, 2016

Resolution Book 47, Page 556

MECKLENBURG COUNTY

By: _____
Dena R. Diorio, County Manager

Attest:

Clerk to the Board

APPROVED AS TO FORM

County Attorney

Exhibit “A”

PROJECT MAP

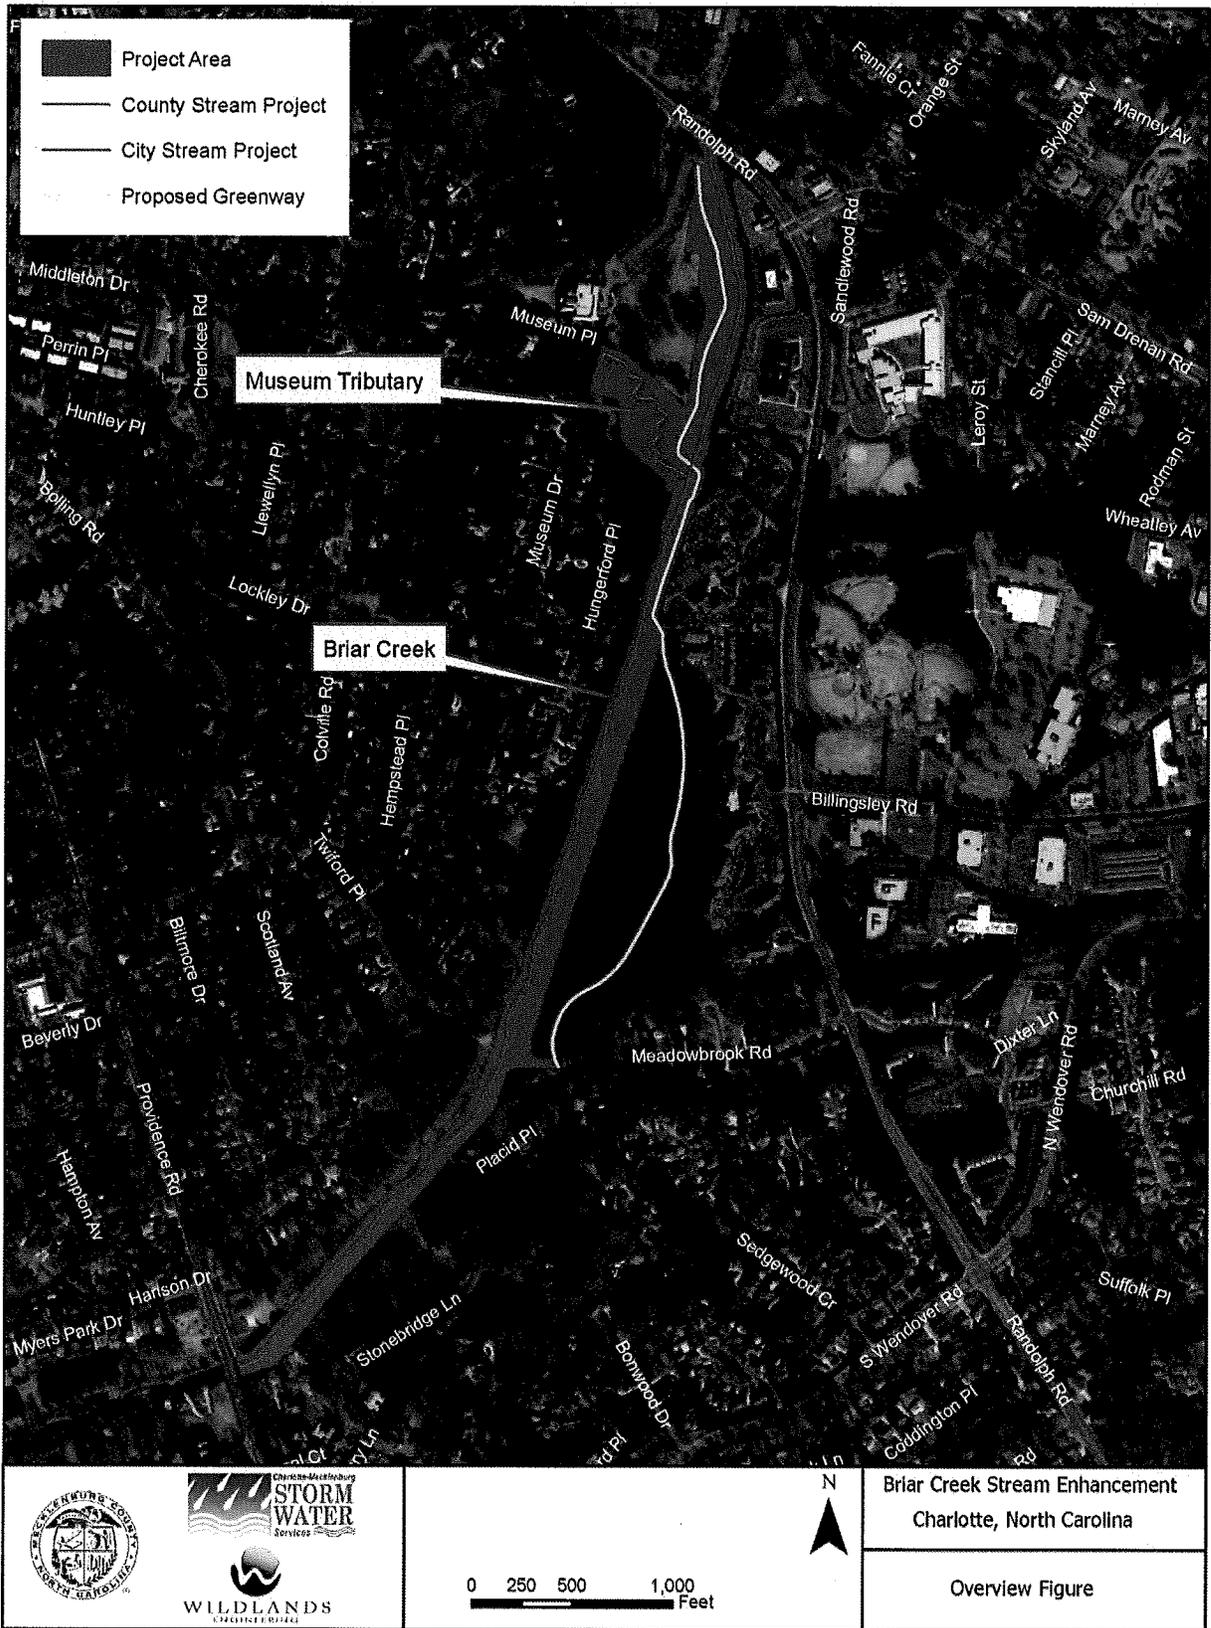


Exhibit "B"

COMBINED PROJECT FUNDING

Design

- County agrees to fund 100% of the planning and design of the County Project, *i.e.*, the major system improvements.
- City agrees to fund 100% of the planning and design, of the City Project, *i.e.*, the minor system improvements.

Construction and Construction Administration

- County agrees to fund 100% of the construction of the County Project.
- City agrees to fund 100% of the construction of the City Project.
- County and City agree that construction administration by the Engineer, or a third party, is a cost of construction and that the City shall fund 100% of said cost associated with the City Project and County will fund 100% of said cost associated with the County Project.

The total overall cost for Design and Construction of the City Project shall be up to \$550,000.

Monitoring

- The City will administer and carry out any monitoring associated with Stream Restoration for the purpose of obtaining Mitigation Credits on the City portion of the project.

Miscellaneous

- All miscellaneous costs associated with the City Project areas (*e.g.*, educational, signs, administrative, etc.) will be paid by the City.
- All miscellaneous costs associated with the County Project areas will be paid by the County.

Exhibit “C”

PROJECT SCHEDULE

Task	Early Finish Date	Late Finish Date
Real Estate and Interlocal Phase	7/1/16	9/1/16
Design and Permitting	8/1/16	12/1/16
Bid Phase (4 month bid phase)	12/1/16	3/1/17
Construction Phase (12 month construction phase)	12/1/17	3/1/18

RESOLUTION

EXTRACT FROM THE MINUTES OF REGULAR MEETING OF THE CITY COUNCIL
FOR THE CITY OF CHARLOTTE HELD ON AUGUST 22, 2016.

The following resolution was introduced by Councilmember Driggs,
seconded by Councilmember Austin, considered and adopted.

RESOLUTION AUTHORIZING, ADOPTING, APPROVING, ACCEPTING, AND
RATIFYING THE EXECUTION OF THE GRANT AGREEMENT FOR PROJECT
NUMBER 3-37-0012-74-2015 BETWEEN THE UNITED STATES OF AMERICA
AND THE CITY OF CHARLOTTE, NORTH CAROLINA BE IT RESOLVED, by THE
CITY COUNCIL OF THE CITY OF CHARLOTTE, NORTH CAROLINA.

SECTION 1.

That said the City Council hereby authorizes, adopts, approves,
accepts, and ratifies the execution of a Grant Agreement between
the Federal Aviation Administration on behalf of the United
States of America and the City of Charlotte, North Carolina

SECTION 2.

That the Execution of said Grant Agreement in quadruplicate on
behalf of said City Council by Brent Cagle, Aviation Director
and the impression of the official seal of the City of Charlotte
and the attestation by Stephanie Kelly, City Clerk is hereby
authorized, adopted, approved, accepted and ratified.


SECTION 3.

That the Aviation Director is hereby authorized to execute
payment requests under these Grant Agreements on behalf of said
City of Charlotte.

CERTIFICATION

I, Emily A. Kunze, Deputy City Clerk of the City of Charlotte, North Carolina, DO HEREBY CERTIFY that the foregoing is a true and exact copy of a Resolution adopted by the City Council of the City of Charlotte, North Carolina, in regular session convened on the 22nd day of August, 2016 the reference having been made in Minute Book 141 and recorded in full in Resolution Book 47, Page(s) 561-562.

WITNESS my hand and the corporate seal of the City of Charlotte, North Carolina, the 22nd day of August, 2016.

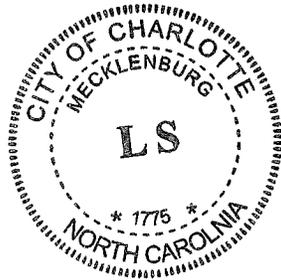

Emily A. Kunze, Deputy City Clerk

RESOLUTION

EXTRACT FROM THE MINUTES OF A REGULAR MEETING OF THE CHARLOTTE CITY COUNCIL HELD ON August 22, 2016.

The following resolution was introduced by Councilmember Driggs, seconded by Councilmember Austin, considered and adopted.

RESOLUTION AUTHORIZING, ADOPTING, APPROVING, ACCEPTING AND RATIFYING THE EXECUTION OF THE GRANT AGREEMENT FOR 2016 TRANSPORTATION SECURITY ADMINISTRATION NATIONAL EXPLOSIVES DETECTION CANINE TEAM PROGRAM BETWEEN THE UNITED STATES OF AMERICA AND THE CITY OF CHARLOTTE, NORTH CAROLINA

BE IT RESOLVED, by the CITY COUNCIL of THE CITY OF CHARLOTTE, NORTH CAROLINA

SECTION 1. That said City Council hereby authorizes, adopts, approves, accepts and ratifies the execution of a Grant Agreement between the Federal Aviation Administration on behalf of the United States of America and the City of Charlotte, North Carolina

SECTION 2. That the Execution of said Grant Agreement in quadruplicate on behalf of said City Council by Brent Cagle, Aviation Director and the impression of the official seal of the City of Charlotte and the attestation by Stephanie Kelly, City Clerk hereby authorized, adopted, approved, accepted and ratified.

SECTION 3. That the Aviation Director is hereby authorized to execute payment requests under these Grant Agreements on behalf of said City of Charlotte.

CERTIFICATION

I, Emily A. Kunze, Deputy City Clerk of the City of Charlotte, North Carolina, DO HEREBY CERTIFY that the foregoing is a true and exact copy of a Resolution adopted by the City Council of the City of Charlotte, North Carolina, in regular session convened on the 22nd day of August, 2016 the reference having been made in Minute Book 141 and recorded in full in Resolution Book 47, Page(s)563-564.

WITNESS my hand and the corporate seal of the City of Charlotte, North Carolina, the 22nd day of August, 2016.



A handwritten signature in cursive script that reads 'Emily A. Kunze'.

Emily A. Kunze, Deputy City Clerk

**RESOLUTION PASSED BY THE CITY COUNCIL OF THE CITY OF CHARLOTTE, NORTH CAROLINA
ON AUGUST 22, 2016**

Councilmember

A motion was made by Driggs and seconded by Councilmember Austin for the adoption of the following Resolution, and upon being put to a vote was duly adopted:

WHEREAS, North Carolina General Statutes Section 160A-280 authorizes the City to donate surplus personal property belonging to the City to nonprofit organizations incorporated within the United States pursuant to a Resolution adopted after the posting of a public notice of such Resolution at least five days prior to its adoption; and

WHEREAS, the City of Charlotte owns a 1952 D4 Caterpillar Bulldozer, which is surplus, obsolete, or unused property and have been determined as eligible for conveyance pursuant to North Carolina law to eligible nonprofit organizations;

NOW, THEREFORE, BE IT RESOLVED by the Charlotte City Council that:

1. The Director of the Charlotte Douglas International Airport or the Directors designee is hereby authorized to create and execute such documents as may be or become necessary in order to convey full legal ownership of said bulldozer to The North Carolina Transportation Museum Foundation. The North Carolina Transportation Museum and Foundation will utilize our equipment in furtherance of a public purpose by allowing visitors to experience as well as learn from the history of North Carolina transportation including exposure to how to operate restored transportation artifacts.

The City shall donate said Caterpillar Bulldozer to The North Carolina Transportation Museum Foundation only upon the conditions and subject to the execution of covenants by The North Carolina Transportation Museum Foundation that:

A. they shall at all times use and maintain said bulldozer solely for the provision of public services and the pursuit of recognized "public purposes" they perform as a part of their nonprofit activities;

B. at such time as they shall deem the bulldozer to be unsuitable for further use, The North Carolina Transportation Museum shall dispose of it and shall apply any net proceeds derived from their disposition solely to provide further public services.

2. The City shall convey, and The North Carolina Transportation Museum Foundation shall accept, said bulldozer in "as is" condition, without restriction or limitation, and without warranty of fitness for a particular purpose or other warranty of any kind.

3. Upon and following the said conveyance, the City shall thereafter bear no obligation or responsibility of any type or kind relating to the use, maintenance, expense or ownership of said Bulldozer, and all such expenses of ownership shall be the sole responsibility of The North Carolina Transportation Museum Foundation.

4. By executing the contractual "Agreement" of conveyance to be provided by the City, The North Carolina Transportation Museum Foundation agrees that they have thereupon waived, forgone and forfeited any and all present or future claims against the City arising out of ownership and use of said Bulldozer thereafter.


August 22, 2016

Resolution Book 47. Page 566

CERTIFICATION

I, Emily A. Kunze, Deputy City Clerk of the City of Charlotte, North Carolina, DO HEREBY CERTIFY that the foregoing is a true and exact copy of a Resolution adopted by the City Council of the City of Charlotte, North Carolina, in regular session convened on the 22nd day of August, 2016 the reference having been made in Minute Book 141 and recorded in full in Resolution Book 47, Page(s)565-566.

WITNESS my hand and the corporate seal of the City of Charlotte, North Carolina, the 22nd day of August, 2016.

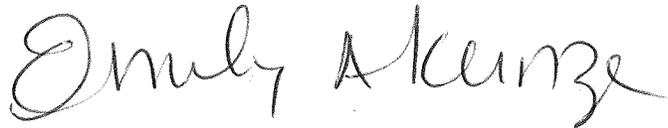A handwritten signature in cursive script that reads "Emily A. Kunze". The signature is written in black ink and is positioned above a horizontal line.

Emily A. Kunze, Deputy City Clerk

CHARLOTTE CITY COUNCIL

Resolution Authorizing Sale of Personal Property by Public Auction

Whereas, North Carolina General Statute 160A-270(b) allows the City Council to sell personal property at public auction upon adoption of a resolution authorizing the appropriate official to dispose of the property at public auction and;

Whereas, the City Manager has recommended that the property listed on the attached (Exhibit A) be declared as surplus and sold at public auction; now therefore,

Be it resolved, by the Charlotte City Council that the City Manager or his designee is authorized to sell by public auction on September 17, 2016 at 10am the surplus property described on (Exhibit A), at the City's Asset Recovery and Disposal facility, 5550 Wilkinson Blvd, Charlotte, North Carolina, as per the terms and conditions specified in the Auctioneer Services contract approved by City Council and in accordance with General Statute 160A-270(b). The terms of the sale shall be net cash. The City Manager or his designee is directed to publish at least once and not less than ten days before the date of the auction, a copy of this resolution or a notice summarizing its content as required by North Carolina General Statute 160A-270(b).

Adopted on this 22nd day of August, 2016

CERTIFICATION

I, Emily A. Kunze, Deputy City Clerk of the City of Charlotte, North Carolina, DO HEREBY CERTIFY that the foregoing is a true and exact copy of a Resolution adopted by the City Council of the City of Charlotte, North Carolina, in regular session convened on the 22nd day of August, 2016 the reference having been made in Minute Book 141 and recorded in full in Resolution Book 47, Page(s) 567-577.

WITNESS my hand and the corporate seal of the City of Charlotte, North Carolina, the 22nd day of August, 2016.



Emily A. Kunze, Deputy City Clerk

NORTH CAROLINA

MECKLENBURG COUNTY

**DELEGATION OF AUTHORITY
TO TRANSFER TITLES**

Rex E. Dye and/or Kay Elmore are hereby authorized to execute on behalf of City of Charlotte such documents as may be necessary to evidence the transfer of titles for the specific vehicles declared as surplus by the City Manager upon the sale of said vehicles at the date and time set forth below:

Date: September 17, 2016 at 10am

Location: 5550 Wilkinson Blvd, Charlotte, North Carolina 28208

This is the _____ day of _____, 2016.

Signature: _____

Title: _____

EQUIP #	YEAR	MAKE	MODEL	DESCRIPTION	SERIAL NUMBER	Mileage / Hrs.	REMOVAL REASON
725	1975	INTERNATIONAL	F 2050 A	WRECKER	D1325EGB22611	25146	POOR CONDITION
47628	1968	HANSON	H446	5 TON CRANE	H446-28	1002	POOR CONDITION
49751	1983	FORD	4610SU	TRACTOR	G684511	3194 H	POOR CONDITION
55745	1985	KOMATSU	FD-20-10	FORKLIFT	223495	7813 H	POOR CONDITION
66476	1992	American Lincoln		Lot Scrubber	650432	unknown	End Of Useful Life
66651	1992	E ONE	TITAN	ARFF TRUCK	46JDBAA83H1009769	21426	POOR CONDITION
70405	1995	PowerBoss	SW7X	Sweeper	7821065	unknown	End Of Useful Life
70712	1996	GARSITE		HYDRANT CART	2199	unknown	UNSERVICABLE
70726	1996	GARSITE		HYDRANT CART	2213	unknown	UNSERVICABLE
71106	1997	FORD	EXPLORER	SUV	1FMDU94X8VUD0474	194507	POOR CONDITION
71111	N/A	LARSON DAVIS	870 B	SOUND LEVEL METER	870B1294	unknown	POOR CONDITION
71112	N/A	LARSON DAVIS	870 B	SOUND LEVEL METER	870B1302	unknown	POOR CONDITION
71891	N/A	LARSON DAVIS	870 B	SOUND LEVEL METER	870B1391	unknown	POOR CONDITION
71892	N/A	LARSON DAVIS	870 B	SOUND LEVEL METER	870B1386	unknown	POOR CONDITION
71893	N/A	LARSON DAVIS	870 B	SOUND LEVEL METER	870B1389	unknown	POOR CONDITION
71898	1999	FORD	F 150	PU TRUCK	1FTRF17W2XNB76292	73612	POOR CONDITION
72477	2000	CHEVROLET	2600	PU TRUCK	1GCGC24UXXZ27035	unknown	POOR CONDITION
74748	2003	ELDORADO	EZ RIDER II	BUS	1N9FMA0624C084007	331905	POOR CONDITION
74751	2003	ELDORADO	EZ RIDER II	BUS	1N9FMA0644C084011	9677 H	BAD TRANSMISSION
75468	2005	ELDORADO	EZ RIDER II	BUS	1N9FMA0615C084078	293220	POOR CONDITION
75470	2005	ELDORADO	EZ RIDER II	BUS	1N9FMA06X5C084077	61011	POOR CONDITION
75985	2005	FORD	EXPLORER	SUV	1FMZU73W75ZAT5474	182197	BAD ENGINE
76120	2005	EZGO	FREDDOM SE	GOLF CART	2285634	unknown	POOR CONDITION
76156	2005	ELDORADO	EZ RIDER II	BUS	1N9FMA0646C084027	9636 H	POOR CONDITION
76158	2005	ELDORADO	EZ RIDER II	BUS	1N9FMA0686C084029	358442	BAD ENGINE
76476	2006	American Lincoln	7030	Lot Scrubber	754401	unknown	End Of Useful Life
76557	2007	ELDORADO	EZ RIDER II	BUS	1N9MMA0637C084240	344250	POOR CONDITION
76558	2007	ELDORADO	EZ RIDER II	BUS	1N9MMA0657C084241	318333	POOR CONDITION
76560	2007	ELDORADO	EZ RIDER II	BUS	1N9MMA0697C084243	355168	POOR CONDITION
76561	2007	ELDORADO	EZ RIDER II	BUS	1N9MMA0607C084244	365082	POOR CONDITION
76562	2007	ELDORADO	EZ RIDER II	BUS	1N9MMA0627C084245	282419	POOR CONDITION
76563	2007	ELDORADO	EZ RIDER II	BUS	1N9MMA0647C084246	329826	BAD ENGINE
77728	2008	FORD	F 150	PU TRUCK	1FTRF12278KD60084	209723	POOR CONDITION
78003	2008	FORD	E 250	VAN	1FTNE14W58DA71498	25870	ACCIDENT
78006	2008	FORD	F 150	PU TRUCK	1FTRF12258KE83723	228578	POOR CONDITION
80104	2011	FORD	ESCAPE	SUV	1FMCU9C7XCKA10053	91878	POOR CONDITION
80111	2011	FORD	RANGER	PU TRUCK	1FTKR1AD7BPA80090	108560	POOR CONDITION
ARJ461	2003	CHEVROLET	C-3500	UTILITY TRUCK	1GBJC34U38E282880	99260	Age, mileage, and repairs
CAA159N	1998	FORD	CROWN VICTORIA	FULL SIZE SEDAN	2FAFP71W9WX130084	70375	**Scheduled for Decommission
CAA553N	2006	FORD	CROWN VICTORIA	FULL SIZE SEDAN	2FAFP71W56X103609	119738	**Scheduled for Decommission
CAA891R	2001	FORD	CROWN VICTORIA	FULL SIZE SEDAN	2FAFP71W31X180049	75379	Age, mileage, and repairs

EQUIP #	YEAR	MAKE	MODEL	DESCRIPTION	SERIAL NUMBER	Mileage / Hrs.	REMOVAL REASON
CTA007	2004	FORD	TAURUS SW	MID SIZE STATION WAGON	1FAFP38U24A179836	168132	Age, mileage, and repairs
CTA009	2004	FORD	TAURUS	MID SIZE SEDAN	1FAFP2U54A179838	160551	Age, mileage, and repairs
CTA115	2007	FORD	EXPLORER	MID SIZE SUV	1FMEU73807UB33098	151811	Age, mileage, and repairs
CTA125	2006	FORD	EXPLORER	MID SIZE SUV	1FMEU62E76UA83297	138234	Age, mileage, and repairs
DTB238	2008	Chevrolet	C-4500	BUS	1GBE4V1998F406053	256225	End Of Service Cycle
DTB260	2008	Chevy	4500	Special Transport Bus	1GBE4V1998F415891	214900	Term Of Life
DTB289	2011	Ford	F-450	Special Transport Bus	1FDGF4GT4BEB70304	143841	Thermal Event
DTB299	2011	Ford	F-450	Special Transport Bus	1FDGF4GT6BEB82261	151565	Thermal Event
EDA106	2002	CHEVROLET	CAVALIER	SMALL SEDAN	1G1JC524627382739	74873	Age, mileage, and repairs
F70984	1998	SPARTAN	RESERVE LADDER 80	FIRE LADDER TRUCK	4S7AM4397WC024077	41076	Age, mileage, and repairs
FDA171	2007	CHEVROLET	IMPALA	MID SIZE SEDAN	2G1W555R879295124	102743	Age, mileage, and repairs
FDA178	2008	CHEVROLET	IMPALA	MID SIZE SEDAN	2G1W5553889281611	99054	**Scheduled for Decommission
FDA179	2008	CHEVROLET	IMPALA	MID SIZE SEDAN	2G1W5553289282284	97632	**Scheduled for Decommission
FDA180	2008	CHEVROLET	IMPALA	MID SIZE SEDAN	2G1W5553389281239	93926	**Scheduled for Decommission
FDA181	2008	CHEVROLET	IMPALA	MID SIZE SEDAN	2G1W5553789281275	110633	**Scheduled for Decommission
FDA182	2008	CHEVROLET	IMPALA	MID SIZE SEDAN	2G1W555989282198	117565	**Scheduled for Decommission
FDA183	2008	CHEVROLET	IMPALA	MID SIZE SEDAN	2G1W5553X89280797	118485	**Scheduled for Decommission
FDA184	2009	CHEVROLET	IMPALA	MID SIZE SEDAN	2G1W5553489281752	109535	Age, mileage, and repairs
FDA185	2008	CHEVROLET	IMPALA	MID SIZE SEDAN	2G1W5553689280621	126198	**Scheduled for Decommission
FDA195	2008	FORD	CROWN VICTORIA	FULL SIZE SEDAN	2FAFP71V98X168828	120519	**Scheduled for Decommission
FDU002	2003	CHEVROLET	C-2500 C/C	PICKUP TRUCK	1GCHK23163F163599	161894	**Scheduled for Decommission
FDU094	2002	CHEVROLET	K-2500 EXT	PICKUP TRUCK	1GCHK29192E264120	184223	**Scheduled for Decommission
FDU096	2003	CHEVROLET	K-2500 C/C	PICKUP TRUCK	1GCHK23163F207734	133919	**Scheduled for Decommission
FDY024	2006	MAGIC TILT	MAGIC TILT TRL	BOAT TRAILER	1MBEM171061E02817	0	Age, mileage, and repairs
FDY045	2006	PROGRESSIVE	GOOSENECK	VAN BODY TRAILER	1P8GE26236P887287	0	Age, mileage, and repairs
FDY054	2008	HOMESTEAD	710 D	FLAT BED TRAILER	1DTL008117C0	0	Age, mileage, and repairs
FML055	2000	FORD	F-150	PICKUP TRUCK	1FTRF17W1YNA54234	111768	**Scheduled for Decommission
LMD413	1989	FORD	F-600	DUMP TRUCK	1FDWK64P9KVA5717	47383	Age, mileage, and repairs
LMJ450	2002	FREIGHTLINER	FL70	BUCKET TRUCK	1FVAB7AK53HL04385	86996	Age, mileage, and repairs
LMU465	2003	FORD	F-150	PICKUP TRUCK	1FTRF17223NB05066	80830	**Scheduled for Decommission
LMU466	2004	FORD	F-250	PICKUP TRUCK	1FTNF20L34EC41862	98159	Age, mileage, and repairs
LMU473	2008	FORD	F-150	PICKUP TRUCK	1FTRF14W98KDE0085	181152	Age, mileage, and repairs
LMY898	1994	MCELRATH	616T5	FLAT BED TRAILER	1M9FE1623P1284326	0	**Scheduled for Decommission
NDA028	2001	FORD	TAURUS	MID SIZE SEDAN	1FAFP22X1A266418	48321	Age, mileage, and repairs
NDA064	2001	FORD	TAURUS	MID SIZE SEDAN	1FAFP2U17A154838	150172	Age, mileage, and repairs
NDA065	2002	FORD	TAURUS	MID SIZE SEDAN	1FAFP2U2A19A386	40540	**Scheduled for Decommission
NDA066	2002	FORD	TAURUS	MID SIZE SEDAN	1FAFP2U52A19A384	43535	**Scheduled for Decommission
NDA070	2003	FORD	TAURUS	MID SIZE SEDAN	1FAFP2U3A203716	57944	**Scheduled for Decommission
NDU003	2004	FORD	F-150	PICKUP TRUCK	2FTRF17254CA19497	139393	Age, mileage, and repairs
NDU011	2006	FORD	F-150	PICKUP TRUCK	1FTRF12206NA86481	170030	**Scheduled for Decommission
NDU012	2006	FORD	F-150	PICKUP TRUCK	1FTRF12226NA86482	113042	Age, mileage, and repairs

EQUIP #	YEAR	MAKE	MODEL	DESCRIPTION	SERIAL NUMBER	Mileage / Hrs.	REMOVAL REASON
NDU014	2006	FORD	F-150	PICKUP TRUCK	1FTRF12268NA86484	154791	Age, mileage and repairs
NDU015	2006	FORD	F-150	PICKUP TRUCK	1FTRF12268NA86485	169006	Age, mileage and repairs
NDU016	2006	FORD	F-150	PICKUP TRUCK	1FTRF12268NA86486	141280	Age, mileage and repairs
NDU017	2006	FORD	F-150	PICKUP TRUCK	1FTRF12268NA86480	143979	**Scheduled for Decommission
NDU018	2006	FORD	F-150	PICKUP TRUCK	1FTRF12296NA86477	187805	Age, mileage and repairs
NDU019	2006	FORD	F-150	PICKUP TRUCK	1FTRF12206NA86478	143826	Age, mileage and repairs
NDU022	2007	FORD	F-150	PICKUP TRUCK	1FTRF12237NA37681	105706	Age, mileage and repairs
NDU023	2007	FORD	F-150	PICKUP TRUCK	1FTRF12257NA37682	144067	Age, mileage and repairs
NDU026	2007	FORD	F-150	PICKUP TRUCK	1FTRF12207NA37685	143074	Age, mileage and repairs
PDA015	2011	FORD	CROWN VICTORIA	FULL SIZE SEDAN	2FABP7BV6BX118571	123773	**Scheduled for Decommission
PDA037	2003	FORD	CROWN VICTORIA	FULL SIZE SEDAN	2FAFP71W43X215409	94155	Age, mileage and repairs
PDA061	2009	CHEVROLET	IMPALA	MID SIZE SEDAN	2G1WS57M091194372	125184	**Scheduled for Decommission
PDA069	2012	DODGE	CHARGER	FULL SIZE SEDAN	2C3CDXA90CH205229	63090	Wrecked-Pass Side
PDA084	2008	CHEVROLET	IMPALA	MID SIZE SEDAN	2G1WS553189175128	83189	Age, mileage and trans
PDA091	2007	FORD	EXPLORER	MID SIZE SUV	1FMEU693817UB53600	93969	Age, mileage and repairs
PDA111	2009	FORD	CROWN VICTORIA	FULL SIZE SEDAN	2FAHP71V59X140342	58189	Wrecked-Front End
PDA114	2011	FORD	CROWN VICTORIA	FULL SIZE SEDAN	2FABP7BV9BX119293	135420	Wrecked-All Over
PDA122	2008	FORD	CROWN VICTORIA	FULL SIZE SEDAN	2FAFP71V18X122250	124867	Age, mileage and repairs
PDA132	2007	FORD	CROWN VICTORIA	FULL SIZE SEDAN	2FAFP71W87X158914	75046	Age, mileage and repairs
PDA159	2011	FORD	CROWN VICTORIA	FULL SIZE SEDAN	2FABP7BV5BX185158	81229	Age, mileage and trans
PDA190	2013	CHEVROLET	CAPRICE	FULL SIZE SEDAN	6G1MK5U28DL826227	36910	Wrecked-Rear End
PDA194	2009	CHEVROLET	IMPALA	MID SIZE SEDAN	2G1WS57M191197409	87500	Age, mileage and repairs
PDA221	2011	FORD	CROWN VICTORIA	FULL SIZE SEDAN	2FABP7BV8BX185172	92135	Age, mileage and engine
PDA223	2009	CHEVROLET	IMPALA	MID SIZE SEDAN	2G1WS553689177831	97654	Age, mileage and repairs
PDA245	2008	CHEVROLET	IMPALA	MID SIZE SEDAN	2G1WS553689177831	97090	Age, mileage and repairs
PDA281	2010	FORD	CROWN VICTORIA	FULL SIZE SEDAN	2FABP7BV6AX105723	126482	Age, mileage and repairs
PDA284	2010	FORD	CROWN VICTORIA	FULL SIZE SEDAN	2FABP7BV9AX117196	96744	Age, mileage and repairs
PDA295	2008	FORD	CROWN VICTORIA	FULL SIZE SEDAN	2FAFP71V98X122268	97666	Age, mileage and repairs
PDA296	2010	FORD	CROWN VICTORIA	FULL SIZE SEDAN	2FABP7BV9AX135615	142846	**Scheduled for Decommission
PDA301	2009	CHEVROLET	IMPALA	MID SIZE SEDAN	2G1WS57M291268908	108761	Age, mileage and repairs
PDA331	2010	FORD	CROWN VICTORIA	FULL SIZE SEDAN	2FABP7BV7AX117198	52012	Wrecked-All Over
PDA370	2008	FORD	CROWN VICTORIA	FULL SIZE SEDAN	2FAFP71V18X125617	81628	Age, mileage and repairs
PDA407	2013	CHEVROLET	CAPRICE	FULL SIZE SEDAN	6G1MK5U22DL827101	35613	Wrecked-Pass Side
PDA411	2002	FORD	CROWN VICTORIA	FULL SIZE SEDAN	2FAFP71W62X115195	107572	Age, mileage and repairs
PDA424	2008	FORD	CROWN VICTORIA	FULL SIZE SEDAN	2FAFP71V68X125628	116506	Age, mileage and repairs
PDA447	2011	FORD	CROWN VICTORIA	FULL SIZE SEDAN	2FABP7BV1BX185188	96040	Age, mileage and engine
PDA462	2011	FORD	CROWN VICTORIA	FULL SIZE SEDAN	2FABP7BV9BX118581	97606	Age, mileage and repairs
PDA465	2014	CHEVROLET	CAPRICE	FULL SIZE SEDAN	6G3NS5U26EL961266	9003	Wrecked-Rear End
PDA483	2011	FORD	CROWN VICTORIA	FULL SIZE SEDAN	2FABP7BV8BX118586	82905	Wrecked-All Over
PDA5003	2001	FORD	TAURUS	MID SIZE SEDAN	1FAFP52U61A139022	109765	Age, mileage and repairs
PDA5008	2001	FORD	TAURUS	MID SIZE SEDAN	1FAFP52U71A139028	105048	Age, mileage and repairs

EQUIP #	YEAR	MAKE	MODEL	DESCRIPTION	SERIAL NUMBER	Mileage / Hrs.	REMOVAL REASON
PDA5033	2002	FORD	TAURUS	MID SIZE SEDAN	1FAFP5J242A130823	90752	**Scheduled for Decommission
PDA5092	2003	CHEVROLET	IMPALA	MID SIZE SEDAN	2G1WF55K639239457	89687	Age, mileage, and repairs
PDA5109	2004	FORD	TAURUS	MID SIZE SEDAN	1FAFP52U14A139689	60060	Age, mileage, and repairs
PDA5111	2004	FORD	TAURUS	MID SIZE SEDAN	1FAFP52UKA139691	99327	**Scheduled for Decommission
PDA5119	2004	CHEVROLET	IMPALA	MID SIZE SEDAN	2G1WF52K749268992	120500	Age, mileage, and repairs
PDA5122	2004	CHEVROLET	IMPALA	MID SIZE SEDAN	2G1WF52K749268992	102576	Wrecked-Rear End
PDA5186	2006	CHEVROLET	MALIBU	MID SIZE SEDAN	1G1ZS51866F180988	130115	Age, mileage, and repairs
PDA5187	2006	CHEVROLET	MALIBU	MID SIZE SEDAN	1G1ZS518X6F182372	142997	**Scheduled for Decommission
PDA5193	2006	CHEVROLET	MALIBU	MID SIZE SEDAN	1G1ZS51836F185923	104780	Wrecked-Rear End
PDA5198	2006	CHEVROLET	MALIBU	MID SIZE SEDAN	2G1WSS51069318663	122365	Age, mileage, and repairs
PDA5201	2006	CHEVROLET	IMPALA	MID SIZE SEDAN	2G1WSS51269314114	135640	Age, mileage, and repairs
PDA5210	2007	CHEVROLET	MALIBU	MID SIZE SEDAN	1G1ZSS1806F217114	171602	**Scheduled for Decommission
PDA5213	2007	CHEVROLET	MALIBU	MID SIZE SEDAN	1G1ZSS58NX7F165505	148054	**Scheduled for Decommission
PDA5220	2007	CHEVROLET	MALIBU	MID SIZE SEDAN	1G1ZSS58NX7F189092	135768	Age, mileage, and repairs
PDA5227	2007	CHEVROLET	IMPALA	MID SIZE SEDAN	2G1WSS5R479258281	118913	Age, mileage, and repairs
PDA5232	2007	CHEVROLET	IMPALA	MID SIZE SEDAN	2G1WSS5RXT9252498	139058	Age, mileage, and repairs
PDA5243	2007	CHEVROLET	MALIBU	MID SIZE SEDAN	1G1ZT58N07F163226	110494	**Scheduled for Decommission
PDA5249	2007	CHEVROLET	MALIBU	MID SIZE SEDAN	1G1ZT58N07F163226	128873	Age, mileage, and repairs
PDA5252	2007	CHEVROLET	MALIBU	MID SIZE SEDAN	1G1ZT57N37F311757	128250	**Scheduled for Decommission
PDA5253	2008	CHEVROLET	IMPALA	MID SIZE SEDAN	2G1WSS5348923768	112649	**Scheduled for Decommission
PDA5269	2008	CHEVROLET	IMPALA	MID SIZE SEDAN	2G1WSS53898220601	130511	**Scheduled for Decommission
PDA527	2008	FORD	CROWN VICTORIA	FULL SIZE SEDAN	2FAFP7V38X125649	103705	Age, mileage, and repairs
PDA5275	2008	CHEVROLET	IMPALA	MID SIZE SEDAN	2G1WSS53289226197	124219	Age, mileage, and repairs
PDA5277	2008	CHEVROLET	IMPALA	MID SIZE SEDAN	2G1WSS53489221762	113267	**Scheduled for Decommission
PDA5284	2008	CHEVROLET	MALIBU	MID SIZE SEDAN	1G1ZG57N08F195228	94289	**Scheduled for Decommission
PDA5286	2008	CHEVROLET	MALIBU	MID SIZE SEDAN	1G1ZG57N98F194451	145646	Age, mileage, and repairs
PDA5289	2008	CHEVROLET	MALIBU	MID SIZE SEDAN	1G1ZG57N484201026	106838	**Scheduled for Decommission
PDA5290	2008	CHEVROLET	MALIBU	MID SIZE SEDAN	1G1ZG57N684199179	147930	Age, mileage, and repairs
PDA5293	2008	CHEVROLET	MALIBU	MID SIZE SEDAN	1G1ZG57N284201820	114344	Age, mileage, and repairs
PDA5294	2008	CHEVROLET	MALIBU	MID SIZE SEDAN	1G1ZG57N984202060	110603	**Scheduled for Decommission
PDA5297	2008	CHEVROLET	MALIBU	MID SIZE SEDAN	1G1ZG57N184202392	148940	**Scheduled for Decommission
PDA5298	2008	CHEVROLET	MALIBU	MID SIZE SEDAN	1G1ZG57N684200797	127500	Age, mileage, and repairs
PDA5300	2008	CHEVROLET	MALIBU	MID SIZE SEDAN	1G1ZG57N084201623	150486	**Scheduled for Decommission
PDA5302	2008	CHEVROLET	MALIBU	MID SIZE SEDAN	1G1ZG57N284202269	140777	**Scheduled for Decommission
PDA5310	2008	CHEVROLET	IMPALA	MID SIZE SEDAN	2G1WSS53481237829	116792	**Scheduled for Decommission
PDA5311	2008	CHEVROLET	IMPALA	MID SIZE SEDAN	2G1WSS53991238264	102014	Age, mileage, and repairs
PDA5312	2008	CHEVROLET	IMPALA	MID SIZE SEDAN	2G1WSS53681240151	112637	**Scheduled for Decommission
PDA5317	2009	CHEVROLET	MALIBU	MID SIZE SEDAN	1G1ZG57N984182264	130427	**Scheduled for Decommission
PDA532	2011	FORD	CROWN VICTORIA	FULL SIZE SEDAN	2FABP7BV1BX118591	65845	Wrecked-Pass Side
PDA5321	2009	CHEVROLET	MALIBU	MID SIZE SEDAN	1G1ZG57K794251491	154892	Age, mileage, and repairs
PDA5322	2009	CHEVROLET	MALIBU	MID SIZE SEDAN	1G1ZG57K694251319	145063	Age, mileage, and repairs

EQUIP #	YEAR	MAKE	MODEL	DESCRIPTION	SERIAL NUMBER	Mileage / Hrs.	REMOVAL REASON
PDA5323	2009	CHEVROLET	MALIBU	MID SIZE SEDAN	1G1ZG67K894251113	108624	Age, mileage, and repairs
PDA5328	2009	CHEVROLET	MALIBU	MID SIZE SEDAN	1G1ZG67K794252639	85741	Age, mileage, and repairs
PDA5352	2010	CHEVROLET	IMPALA	MID SIZE SEDAN	2G1WDE5EM2A1136197	115605	Age, mileage, and repairs
PDA5353	2010	CHEVROLET	IMPALA	MID SIZE SEDAN	2G1WDE5EM1A1137647	129381	**Scheduled for Decommission
PDA5354	2010	CHEVROLET	IMPALA	MID SIZE SEDAN	2G1WDE5EMXA1135427	108885	**Scheduled for Decommission
PDA5355	2010	CHEVROLET	IMPALA	MID SIZE SEDAN	2G1WDE5EM4A1135861	137669	Age, mileage, and repairs
PDA5364	2010	CHEVROLET	IMPALA	MID SIZE SEDAN	2G1WDE5EM0A1202370	117448	**Scheduled for Decommission
PDA5365	2010	CHEVROLET	IMPALA	MID SIZE SEDAN	2G1WDE5EMXA1202365	121583	**Scheduled for Decommission
PDA5370	2011	CHEVROLET	IMPALA	MID SIZE SEDAN	2G1WDE5EM0B1202229	134390	**Scheduled for Decommission
PDA5372	2011	CHEVROLET	IMPALA	MID SIZE SEDAN	2G1WDE5EM9B1203248	109793	**Scheduled for Decommission
PDA5373	2011	DODGE	CHARGER	FULL SIZE SEDAN	2B3CL1CGXBH566576	91127	**Scheduled for Decommission
PDA5374	2011	DODGE	CHARGER	FULL SIZE SEDAN	2B3CL1CG1BH566577	101200	**Scheduled for Decommission
PDA5401	2012	CHEVROLET	IMPALA	FULL SIZE SEDAN	2G1WDE533C1215176	109332	**Scheduled for Decommission
PDA5507	2014	CHEVROLET	IMPALA	MID SIZE SEDAN	2G1WDE539E1117420	28094	Wrecked-Rear End
PDA572	2010	FORD	CROWN VICTORIA	FULL SIZE SEDAN	2FAFP7BVA8X105738	112918	Age, mileage, and repairs
PDA583	2008	FORD	CROWN VICTORIA	FULL SIZE SEDAN	2FAFP71VX8X167381	93559	Age, mileage, and repairs
PDA609	2010	FORD	CROWN VICTORIA	FULL SIZE SEDAN	2FAFP7BV0AX117219	97952	Age, mileage, and repairs
PDA6141	2011	Nissan	Altima	SMALL SEDAN	1N4AL2AP5BC105594	85377	Wrecked-Front End
PDA6178	2015	TOYOTA	CAMRY	MID SIZE SEDAN	4T1BF1FK7FJ906844	29250	Wrecked-Front End
PDA632	2008	FORD	CROWN VICTORIA	FULL SIZE SEDAN	2FAFP71V68X167376	92055	Age, mileage, and repairs
PDA674	2014	FORD	EXPLORER INTR	MID SIZE SUV	1FMSR8AR2EGC60082	20920	Wrecked-Front End
PDA678	2008	FORD	CROWN VICTORIA	FULL SIZE SEDAN	2FAFP71V38X167383	90058	Age, mileage, and repairs
PDA697	2008	FORD	CROWN VICTORIA	FULL SIZE SEDAN	2FAFP71V78X167399	88917	Age, mileage, and repairs
PDA7041N	2003	LAND ROVER	DISCOVERY	FULL SIZE SUV	SALT1W64X3A176753	111557	Age, mileage, and repairs
PDA729	2009	FORD	CROWN VICTORIA	FULL SIZE SEDAN	2FAHP71V89X132140	102158	Age, mileage, and repairs
PDA774	2008	FORD	CROWN VICTORIA	FULL SIZE SEDAN	2FAFP71V18X170542	93601	Age, mileage, and repairs
PDA790	2008	FORD	CROWN VICTORIA	FULL SIZE SEDAN	2FAFP71V18X170556	46061	Wrecked-Front End
PDA804	2006	CHEVROLET	IMPALA	MID SIZE SEDAN	2G1WDS551X69424635	91308	Age, mileage, and repairs
PDA816	2012	DODGE	CHARGER	FULL SIZE SEDAN	2C3CDYAGXCH205223	82211	Age, mileage, and repairs
PDA832	2006	CHEVROLET	IMPALA	MID SIZE SEDAN	2G1WDS551169427942	123344	Age, mileage, and trans
PDA855	2008	FORD	CROWN VICTORIA	FULL SIZE SEDAN	2FAFP71VX8X170555	124051	Age, mileage, and repairs
PDA861	2008	FORD	CROWN VICTORIA	FULL SIZE SEDAN	2FAFP71V38X170557	90589	Age, mileage, and repairs
PDA885	2004	CHEVROLET	IMPALA	MID SIZE SEDAN	2G1WF56K249409699	68210	Age, mileage, and repairs
PDA889	2009	FORD	CROWN VICTORIA	FULL SIZE SEDAN	2FAHP71V89X132154	78650	Age, mileage, and repairs
PDA943	2011	FORD	CROWN VICTORIA	FULL SIZE SEDAN	2FAAB7BXXBX118640	102209	Age, mileage, and repairs
PDB128	2002	CHEVROLET	G-3500 (CHEV)	VAN	1GAHG39R221149680	11488	Age, mileage, and repairs
PDB136	2003	CHEVROLET	G-3500 (CHEV)	VAN	1GAHG39U831137510	101095	**Scheduled for Decommission
PDB137	2003	CHEVROLET	G-3500 (CHEV)	VAN	1GAHG39U731137384	89057	**Scheduled for Decommission
PDB330	1992	FORD	E-350	VAN	1FBJSJ145NHAS1141	43290	**Scheduled for Decommission
PLA008	1999	CHEVROLET	BLAZER	MID SIZE SUV	1GNDT13W6XK238138	95303	Age, mileage, and repairs
SMD343	2002	INTERNATIONAL	4700	DUMP TRUCK	1HTSCAAL42HS83804	69224	Age, mileage, and repairs

EQUIP #	YEAR	MAKE	MODEL	DESCRIPTION	SERIAL NUMBER	Mileage / Hrs.	REMOVAL REASON
SMD385	2002	INTERNATIONAL	4700	DUMP TRUCK	1HTSCAAL62HS38305	82991	**Scheduled for Decommission
SMD428	2001	FREIGHTLINER	FL80	DUMP TRUCK	1FVHBXAKX2HK01208	118203	**Scheduled for Decommission
SMD474T	2001	FREIGHTLINER	FL80	DUMP TRUCK	1FVHBXAK51HJ17215	62467	Age, mileage, and repairs
SMD475	2001	FREIGHTLINER	FL80	DUMP TRUCK	1FVHBXAK71HJ17216	86029	Age, mileage, and repairs
SMD478	2000	FREIGHTLINER	FL80	DUMP TRUCK	1FVXJJB5YHG12818	110861	Age, mileage, and repairs
SMD499	1998	INTERNATIONAL	4900	DUMP TRUCK	1HTSHAAR3WH517987	75188	Age, mileage, and repairs
SMD507	2005	INTERNATIONAL	4400	DUMP TRUCK	1HTMSAAR65H127507	137019	**Scheduled for Decommission
SMD510CT	2005	INTERNATIONAL	4400	DUMP TRUCK	1HTMSAAR85H127511	137660	**Scheduled for Decommission
SMD516	2005	INTERNATIONAL	4400	DUMP TRUCK	1HTMSAAR7H127516	118840	**Scheduled for Decommission
SMD519	2005	INTERNATIONAL	4400	DUMP TRUCK	1HTMSAAR65H131640	111650	**Scheduled for Decommission
SMD527	2006	INTERNATIONAL	4400	DUMP TRUCK	1HTMSAAR36H208899	89774	**Scheduled for Decommission
SMD531	2006	INTERNATIONAL	4400	DUMP TRUCK	1HTMSAAR16H208903	104428	**Scheduled for Decommission
SME612	2001	GRADALL	XL4100	TRUCK MOUNTED EXCAVATOR	0411537	8332 H	**Scheduled for Decommission
SME613	2001	GRADALL	XL4100	TRUCK MOUNTED EXCAVATOR	0414537	43510	Age, mileage, and repairs
SML223	1999	INTERNATIONAL	2554	CONCRETE MIXER TRUCK	1HTGCADT3XH621263	117143	**Scheduled for Decommission
SML299	2006	INTERNATIONAL	4400	POT HOLE PATCH TRUCK	1HTMSAAR57H386601	97160	Age, mileage, and repairs
SMP826	2013	MULTIQUIP	V304EH	WALK BEHIND ROLLER	131008	0	Age, mileage, and repairs
SML095	2000	FORD	F-350 C/C	UTILITY TRUCK	1FDWW36S7YEAT70916	170648	Age, mileage, and repairs
SML120	2002	FORD	F-350 C/C	UTILITY TRUCK	1FDWW36S7ZEB36680	155023	Age, mileage, and repairs
SML183	2000	FORD	F-350 C/C	UTILITY TRUCK	1FDWW36S2YEC12184	149881	Age, mileage, and repairs
SML187	2001	FORD	F-350 C/C	UTILITY TRUCK	1FDWW36S91EED06858	123310	**Scheduled for Decommission
SML195	2005	FORD	F-450 C/C	UTILITY TRUCK	1FDXW46Y15EA87169	131605	Age, mileage, and repairs
SML298	2005	FORD	F-450	UTILITY TRUCK	1FDX46Y85EA87170	209281	Age, mileage, and repairs
SMA035	2006	FORD	EXPLORER	MID SIZE SUV	1FMEU63E66UB17177	123304	**Scheduled for Decommission
SMA037	2008	CHEVROLET	MALIBU	MID SIZE SEDAN	1G1ZS8AN28F121421	128700	Age, mileage, and repairs
SMP129	2007	AMERICAN LAFRAN	CONDOR(ALF)	AUTOMATED REFUSE TRUCK	55XHANCY78RZ61841	173383	Age, mileage, and repairs
SMP605	2002	CRANE CARRIER	LET2-40	REARLOADER REFUSE TRUCK	1CYOCA4822T045662	155808	Age, mileage, and repairs
SMP628	2005	FREIGHTLINER	M2106	REARLOADER REFUSE TRUCK	1FVHCYDC25HV07802	89311	Age, mileage, and repairs
SMP629	2005	FREIGHTLINER	M2106	REARLOADER REFUSE TRUCK	1FVHCYDC45HV07803	128670	Age, mileage, and repairs
SMP632	2005	FREIGHTLINER	M2106	REARLOADER REFUSE TRUCK	1FVHCYDC65HV07806	152178	Age, mileage, and repairs
SMP634	2005	FREIGHTLINER	M2106	REARLOADER REFUSE TRUCK	1FVHCYDC35HV07808	169460	Age, mileage, and repairs
SMP635	2005	FREIGHTLINER	M2106	REARLOADER REFUSE TRUCK	1FVHCYDC35HV07809	163206	Age, mileage, and repairs
SMP650	2007	FREIGHTLINER	M2106	REARLOADER REFUSE TRUCK	1FVHCYDCX7HX54505	80163	**Scheduled for Decommission
SMP657	2008	AMERICAN LAFRAN	CONDOR(ALF)	REARLOADER REFUSE TRUCK	55XHANCY98RZ69066	100963	**Scheduled for Decommission
SMP658	2008	AMERICAN LAFRAN	CONDOR(ALF)	REARLOADER REFUSE TRUCK	55XHANCY88RZ69074	162353	**Scheduled for Decommission
SMP663	2008	FREIGHTLINER	CONDOR	AUTOMATED REFUSE TRUCK	55XHANCY88RZ61833	155494	Age, mileage, and repairs
SMP667	2010	MAACK	LEU613	AUTOMATED REFUSE TRUCK	1M2ALU04C8AM004266	122962	**Scheduled for Decommission
SMP668	2010	MAACK	LEU613	AUTOMATED REFUSE TRUCK	1M2ALU04C8AM004267	114221	**Scheduled for Decommission
SMP700CT	2007	AMERICAN LAFRAN	CONDOR(ALF)	AUTOMATED REFUSE TRUCK	55XHANCY58RZ61840	166373	**Scheduled for Decommission
SMP717	2008	AMERICAN LAFRAN	CONDOR(ALF)	REARLOADER REFUSE TRUCK	55XHANCY68RZ69073	96998	**Scheduled for Decommission
SMP804	2010	MAACK	LEU613	AUTOMATED REFUSE TRUCK	1M2ALU04C8AM004690	117087	**Scheduled for Decommission

EQUIP #	YEAR	MAKE	MODEL	DESCRIPTION	SERIAL NUMBER	Mileage / Hrs.	REMOVAL REASON
SNP807	2010	MAACK	LEU613	AUTOMATED REFUSE TRUCK	1M2AU04C1AM004662	119910	**Scheduled for Decommission
SNP808	2010	MAACK	LEU613	AUTOMATED REFUSE TRUCK	1M2AU04C1AM004688	135736	**Scheduled for Decommission
SNP813	2010	MAACK	LEU613	AUTOMATED REFUSE TRUCK	1M2AU04C0AM004686	115951	**Scheduled for Decommission
SNP845	2012	AUTOCAR	ACX64	AUTOMATED REFUSE TRUCK	6VCACRLE9CH213982	89946	**Scheduled for Decommission
SNP847	2012	AUTOCAR	ACX64	AUTOMATED REFUSE TRUCK	6VCACRLE9CH213984	82863	**Scheduled for Decommission
SPB972	1987	FORD	E-150	CARGO VAN	1FTDE14NXH1HB70572	23972	**Scheduled for Decommission
TEB278	2006	CHEVROLET	UPLANDER	MINIVAN	1GNDV23L76D167260	172627	Age, mileage, and repairs
TEB280	2007	CHEVROLET	UPLANDER	MINIVAN	1GNDV23107D153815	217517	Age, mileage, and repairs
TEB348	2012	DODGE	GRAND CARAVAN	MINIVAN	2C4R0GB9G3CR407992	93045	Wrecked-Front End
TMA003	2001	FORD	TAURUS	MID SIZE SEDAN	1FAFP2L91A158504	99670	**Scheduled for Decommission
TMB002	2001	CHEVROLET	G-1500 (CHEV)	CARGO VAN	1GCEG16M911235897	117353	**Scheduled for Decommission
TOL476	1997	FORD	F-250	UTILITY TRUCK	1FDHF25H6VEB74088	126522	Age, mileage, and repairs
TOL498	2005	FORD	F-550	BUCKET TRUCK	1FDAF56P5EB48486	103409	**Scheduled for Decommission
TOL500	2006	FORD	F-250	UTILITY TRUCK	1FDNF21586EC67288	111251	Age, mileage, and repairs
TOL047	2003	FORD	F-250	PICKUP TRUCK	3FTNF20LX3MB33506	86669	**Scheduled for Decommission
TOZ924	1998	TARGET	PRO381118	CONCRETE SAW	294126	699 H	**Scheduled for Decommission
TSJ414	2004	CHEVROLET	C-2500 EXT	UTILITY TRUCK	1GCHC29U04E357893	187235	**Scheduled for Decommission
WCA078	2003	FORD	TAURUS	MID SIZE SEDAN	1FAFP2L91A158504	102907	Age, mileage, and repairs
WCU322	2009	FORD	F-150	PICKUP TRUCK	1FTRF12W19KAT5045	112529	Age, mileage, and repairs
WDB003	2001	CHEVROLET	P-42	STEP VAN	5T4HP41RX13328845	68666	**Scheduled for Decommission
WDB717	2006	DODGE	SPRINTER (DG)	CARGO VAN	WD0PD544X65962015	68148	Age, mileage, and repairs
WDB718	2006	DODGE	SPRINTER (DG)	CARGO VAN	WD0PD544565960785	72029	**Scheduled for Decommission
WDC213	2001	SULLIVAN	250 CFM	TRAILER MOUNTED COMPRESSOR	20918	1461 H	**Scheduled for Decommission
WDD203	2002	FREIGHTLINER	FL70	DUMP TRUCK	1FVABTAK83HL00296	190264	**Scheduled for Decommission
WDD315	2003	FREIGHTLINER	M2106	DUMP TRUCK	1FVACXAK73HL88066	104785	**Scheduled for Decommission
WDD319	2004	FREIGHTLINER	M2106	DUMP TRUCK	1FVACXAK454HNO8433	135168	Age, mileage, and repairs
WDD320	2004	FREIGHTLINER	M2106	DUMP TRUCK	1FVACXAK74HNO8434	120951	**Scheduled for Decommission
WDD322	2004	FREIGHTLINER	M2106	DUMP TRUCK	1FVACXAK04HNO8436	123591	**Scheduled for Decommission
WDH619	1999	FORD	655E (FORD)	WHEELED LOADER/BACKHOE	031020321	5606 H	Age, mileage, and repairs
WDJ406	2010	FORD	F-450 C/C	UTILITY TRUCK	1FDAM4HR1AE16026	109948	Wrecked-Front End
WDJ611	2007	FORD	F-450	UTILITY TRUCK	1FDXF46P27EA47189	143058	**Scheduled for Decommission
WDJ822	1998	INTERNATIONAL	4700	UTILITY TRUCK	1HTSCAANW4H517990	87476	Age, mileage, and repairs
WDD850	2005	FORD	F-350 C/C	UTILITY TRUCK	1FDWW36Y88EA78751	170800	Age, mileage, and repairs
WDU128	2016	FORD	F-150	PICKUP TRUCK	1FTMF1E87GFA56156	21	Wrecked-Front End
WDU633	2006	FORD	F-150 EXT	PICKUP TRUCK	1FTRK14W66NBD04261	216295	Age, mileage, and repairs
WDU636	2006	CHEVROLET	K-1500	PICKUP TRUCK	1GCEK14V26ZZ29144	89701	**Scheduled for Decommission
WDY937	2003	HUDSON	HTD18D	FLAT BED TRAILER	10HHHTD1CA41000002	0	**Scheduled for Decommission
WDZ923	2002	INGERSOLL RAND	TC13	RIDING ROLLER	170919	160 H	**Scheduled for Decommission
WEA057	2002	CHEVROLET	BLAZER	MID SIZE SUV	1GNCS13W32K218880	54324	**Scheduled for Decommission
WEA058	2004	CHEVROLET	SUBURBAN	FULL SIZE SUV	3GNFK28U54G122456	105194	**Scheduled for Decommission
WEU102	2011	FORD	F-150 C/C	PICKUP TRUCK	1FTFX1CF0BF021576	94250	**Scheduled for Decommission

EQUIP #	YEAR	MAKE	MODEL	DESCRIPTION	SERIAL NUMBER	Mileage / Hrs.	REMOVAL REASON
WEU153	2009	FORD	F-150 EXT	PICKUP TRUCK	1FTRX12W19FA88397	115487	**Scheduled for Decommission
WEU433	2008	FORD	RANGER	PICKUP TRUCK	1FTYR14U98PA83295	96753	**Scheduled for Decommission
WEU435	2008	FORD	RANGER	PICKUP TRUCK	1FTYR14U28PA83297	103549	**Scheduled for Decommission
WSB006	2003	CHEVROLET	G-2500	CARGO VAN	1GGGG25L731210904	75013	**Scheduled for Decommission
WSJ200	2010	FORD	F-250	UTILITY TRUCK	1FDSF2AR5AE32880	206797	**Scheduled for Decommission
WSJ201	2010	FORD	F-250	UTILITY TRUCK	1FDSF2AR7AEA32881	158624	Age, mileage, and repairs
WSJ501	2010	FORD	F-550	UTILITY TRUCK	1FDAF5GRIAEO2277	178877	**Scheduled for Decommission
WSJ503	2010	FORD	F-550	UTILITY TRUCK	1FDAF5G3AEO8775	154591	Age, mileage, and repairs
WSJ617	2007	FORD	F-450	UTILITY TRUCK	1FDX46P57EA47185	128393	**Scheduled for Decommission
WSJ867	2000	FORD	F-350 C/C	UTILITY TRUCK	1FDWW36S1YEB78156	179582	**Scheduled for Decommission
WSJ872	2000	CHEVROLET	K-3500 C/C	UTILITY TRUCK	1GBHK3J7YF488895	154660	**Scheduled for Decommission
WSJ875	2002	INTERNATIONAL	4700	UTILITY TRUCK	1HTSCAAN42H551894	73316	**Scheduled for Decommission
WSJ877	2002	FREIGHTLINER	F1.80	COMBINATION SEWER TRUCK	1FVHBXAK03HK42531	113371	Age, mileage, and repairs
WSU209	2005	FORD	F-150	PICKUP TRUCK	1FTRF12G5N879018	97081	**Scheduled for Decommission
WSU635	2006	FORD	F-150 EXT	PICKUP TRUCK	1FTRX14W6N8B04305	209929	Age, mileage, and repairs
WS2812	1996	VERMEER	D130X150	TRACKED BORING MACHINE	1VRM120S0T1000560	602 H	**Scheduled for Decommission
WWA030	2008	FORD	ESCAPE HYBRID	COMPACT SUV HYBRID	1FMCU59H38K875474	31431	**Scheduled for Decommission
WWA503	2004	CHEVROLET	BLAZER	MID SIZE SUV	1GNDT13X94K165344	74496	**Scheduled for Decommission
WWB042	2006	CHEVROLET	G-2500	CARGO VAN	1GGGG25VX61127206	133089	**Scheduled for Decommission
WWB043	2006	CHEVROLET	G-2500	CARGO VAN	1GGGG25V061209736	133991	**Scheduled for Decommission
WWC915	1986	SULLIVAN	DO185Q4	TRAILER MOUNTED COMPRESSOR	UNKNOWN	101 H	**Scheduled for Decommission
WWC916	1993	SULLIVAN	250 CFM	TRAILER MOUNTED COMPRESSOR	11947	631 H	**Scheduled for Decommission
WWJ200	1997	FORD	F-350	UTILITY TRUCK	1FDJF57H0VEB74091	26016	**Scheduled for Decommission
WWJ201	2000	FORD	F-250 EXT	UTILITY TRUCK	1FDNX20L0YEB61101	33992	**Scheduled for Decommission
WWJ211	2003	CHEVROLET	C-2500	UTILITY TRUCK	1GBGQ24U83Z271181	29292	**Scheduled for Decommission
WWJ303	2000	STERLING	CF7000	CRANE TRUCK	2EZHAAJAB6YAG92938	11245	**Scheduled for Decommission
WWT803	1991	NEW HOLLAND	AL412A	UTILITY TRACTOR	UL131355	2721 H	**Scheduled for Decommission
WWU044	2000	FORD	F-150	PICKUP TRUCK	1FTRF17W0YNA61918	106737	**Scheduled for Decommission
WWU055	2003	CHEVROLET	K-2500 EXT	PICKUP TRUCK	1GCHK28U33E234040	93331	Age, mileage, and repairs
WWU112	2001	CHEVROLET	S-10	PICKUP TRUCK	1GCCS19W118156085	48111	**Scheduled for Decommission
WWU1705	2005	CHEVROLET	SILVERADO	PICKUP TRUCK	1GCEC14X75Z290203	115689	**Scheduled for Decommission
WWU205	2004	FORD	F-150	PICKUP TRUCK	2FTRF17204CA42444	62052	Age, mileage, and repairs
WWU2105	2005	CHEVROLET	SILVERADO	PICKUP TRUCK	1GCHK29286E278637	137226	**Scheduled for Decommission
WWU3702	2002	FORD	F-150 EXT	PICKUP TRUCK	1FTRX18W92NB24047	124688	**Scheduled for Decommission
WWU4604	2004	CHEVROLET	SILVERADO	PICKUP TRUCK	1GBJK34244E272303	156050	**Scheduled for Decommission
WWW855	1982	HUDSON	HSE12	FLAT BED TRAILER	10HHT1609C1000011	0	**Scheduled for Decommission
Various other small tools and equipment							

RESOLUTION ACCEPTING THE HIGH BID FOR REAL PROPERTY

WHEREAS, Council previously authorized the sale of that real property at 6746 Glenmoor Drive, Charlotte, NC by upset bid; and

WHEREAS, the City conducted an upset bid sale for that property from May 13, 2016 until July 5, 2016; and

WHEREAS, a qualified high bid, in the amount of \$81,001.00, was submitted for the property;

THEREFORE, THE CITY COUNCIL OF THE CITY OF CHARLOTTE RESOLVES THAT:

The high bid is accepted for the real property located at 6746 Glenmoor Drive, Charlotte, NC, and the appropriate City officials shall execute the documents necessary to transfer title to the high bidders.

Adopted August 22, 2016

CERTIFICATION

I, Emily A. Kunze, Deputy City Clerk of the City of Charlotte, North Carolina, DO HEREBY CERTIFY that the foregoing is a true and exact copy of a Resolution adopted by the City Council of the City of Charlotte, North Carolina, in regular session convened on the 22nd day of August, 2016 the reference having been made in Minute Book 141 and recorded in full in Resolution Book 47, Page(s) 578.

WITNESS my hand and the corporate seal of the City of Charlotte, North Carolina, the 22nd day of August, 2016.


Emily A. Kunze, Deputy City Clerk



August 22, 2016

Resolution Book 47, Page 579

**RESOLUTION AUTHORIZING THE SALE OF 8415 EAST W.T. HARRIS BOULEVARD BY
THE UPSET BID PROCESS**

WHEREAS, North Carolina General Statute §160A-269 permits the City to sell property by upset bid, after receipt of an offer to purchase the property; and

WHEREAS, the City has received an offer to purchase the property described above in the amount of \$82,000, submitted by JDSI, LLC (“JDSI”); and

WHEREAS, JDSI has paid the required five percent (5%) deposit on its offer:

THEREFORE, THE CITY COUNCIL OF THE CITY OF CHARLOTTE RESOLVES THAT:


1. The City Council authorizes sale of the property described above through the upset bid procedure of North Carolina General Statute §160A-269 and accepts the offer by JDSI as the initial offer.
2. A notice of the proposed sale shall be published in accordance with the statute. The notice shall describe the property and the amount of the offer, and shall state the terms under which the offer may be upset.
3. Any person may submit an upset bid to the office of the City of Charlotte Real Estate Manager in the Charlotte Mecklenburg Government Center by 5:00 PM on the 10th day after the notice is published or on the date and at the time indicated in the notice. If a qualifying higher bid is received, that bid will become the new offer.
4. If a qualifying higher bid is received, a new notice of upset bid shall be published, and this process shall be repeated until a 10-day period has passed without any qualifying higher bid having been received.
5. A qualifying higher bid is one that raises the existing offer by not less than ten percent (10%) of the first \$1,000 of that offer and five percent (5%) of the remainder of that offer, and includes terms which do not materially differ, to the City's disadvantage, from the terms of the existing offer.
6. A qualifying higher bid must also be accompanied by a deposit in the amount of five percent (5%) of the bid. The bid may be made in cash, cashier's check, certified check, or wire transfer. The City will return the deposit on any bid not accepted, and will return the deposit on an offer subject to upset if a qualifying higher bid is received. The City will return the deposit of the final high bidder pursuant to the terms of the purchase contract.
7. If no qualifying upset bid is received after the initial public notice, the offer set forth above is hereby accepted, and the appropriate City officials are authorized to execute all instruments necessary to convey the property to JDSI.

Adopted August 22, 2016

CERTIFICATION

I, Emily A. Kunze, Deputy City Clerk of the City of Charlotte, North Carolina, DO HEREBY CERTIFY that the foregoing is a true and exact copy of a Resolution adopted by the City Council of the City of Charlotte, North Carolina, in regular session convened on the 22nd day of August, 2016 the reference having been made in Minute Book 141 and recorded in full in Resolution Book 47, Page(s) 579-580.

WITNESS my hand and the corporate seal of the City of Charlotte, North Carolina, the 22nd day of August, 2016.

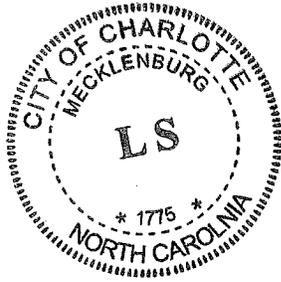

Emily A. Kunze

Emily A. Kunze, Deputy City Clerk

A RESOLUTION AUTHORIZING CONDEMNATION PROCEEDINGS
FOR THE ACQUISITION OF CERTAIN REAL PROPERTY

WHEREAS, the City Council of the City of Charlotte finds as a fact that it is necessary to acquire certain property as indicated below for the **NELSON AVENUE 309 PROJECT**; and

WHEREAS, the City either in good faith has undertaken to negotiate for the purchase of this property but has been unable to reach an agreement with the owners for the purchase price or, after reasonable diligence, has been unable to negotiate a purchase price;

NOW, THEREFORE, BE IT RESOLVED by the City Council of The City of Charlotte that condemnation proceedings are hereby authorized to be instituted against the property indicated below, under the authority and procedures of the laws of the State of North Carolina:

PROPERTY DESCRIPTION:

Amount necessary for the **NELSON AVENUE 309 PROJECT** and estimated to be **527 square feet (.012 acre) of storm drainage easement and 1,994 square feet (.046 acre) of temporary construction easement** and any additional property or interest as the City may determine to complete the Project, as it relates to Tax Parcel No.: 069-135-07, said property currently owned by **LAURA SUTTON and spouse, if any; MECKLENBURG COUNTY TAX COLLECTOR**, or the owners' successor-in-interest.

ESTIMATED JUST COMPENSATION:

Such estimated just compensation as may be determined based upon the takings required by the final construction plans.


IT IS FURTHER RESOLVED that the estimated just compensation for the property is hereby authorized to be deposited in the Office of the Clerk of Superior Court, Mecklenburg County, North Carolina, together with the filing of the Complaint and Declaration of Taking.

CERTIFICATION

I, Emily A. Kunze, Deputy City Clerk of the City of Charlotte, North Carolina, DO HEREBY CERTIFY that the foregoing is a true and exact copy of a Resolution adopted by the City Council of the City of Charlotte, North Carolina, in regular session convened on the 22nd day of August, 2016 the reference having been made in Minute Book 141 and recorded in full in Resolution Book 47, Page(s)581.

WITNESS my hand and the corporate seal of the City of Charlotte, North Carolina, the 22nd day of August, 2016.



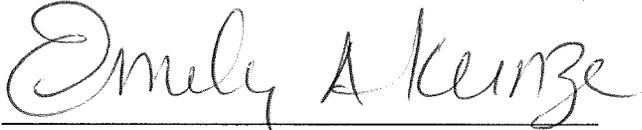

Emily A. Kunze, Deputy City Clerk

A RESOLUTION AUTHORIZING CONDEMNATION PROCEEDINGS
FOR THE ACQUISITION OF CERTAIN REAL PROPERTY

WHEREAS, the City Council of the City of Charlotte finds as a fact that it is necessary to acquire certain property as indicated below for the **NELSON AVENUE 309 PROJECT**; and

WHEREAS, the City either in good faith has undertaken to negotiate for the purchase of this property but has been unable to reach an agreement with the owners for the purchase price or, after reasonable diligence, has been unable to negotiate a purchase price;

NOW, THEREFORE, BE IT RESOLVED by the City Council of The City of Charlotte that condemnation proceedings are hereby authorized to be instituted against the property indicated below, under the authority and procedures of the laws of the State of North Carolina:

PROPERTY DESCRIPTION:

Amount necessary for the **NELSON AVENUE 309 PROJECT** and estimated to be **.94 square feet of storm drainage easement and 917 square feet (.021 acre) of temporary construction easement** and any additional property or interest as the City may determine to complete the Project, as it relates to Tax Parcel No.: 069-136-05, said property currently owned by **NISBET OIL COMPANY**, or the owners' successor-in-interest.

ESTIMATED JUST COMPENSATION:


Such estimated just compensation as may be determined based upon the takings required by the final construction plans.


IT IS FURTHER RESOLVED that the estimated just compensation for the property is hereby authorized to be deposited in the Office of the Clerk of Superior Court, Mecklenburg County, North Carolina, together with the filing of the Complaint and Declaration of Taking.

CERTIFICATION

I, Emily A. Kunze, Deputy City Clerk of the City of Charlotte, North Carolina, DO HEREBY CERTIFY that the foregoing is a true and exact copy of a Resolution adopted by the City Council of the City of Charlotte, North Carolina, in regular session convened on the 22nd day of August, 2016 the reference having been made in Minute Book 141 and recorded in full in Resolution Book 47, Page(s) 582.

WITNESS my hand and the corporate seal of the City of Charlotte, North Carolina, the 22nd day of August, 2016.

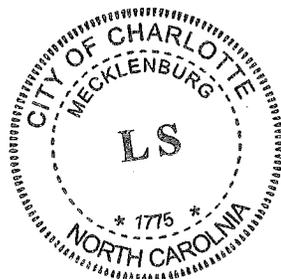

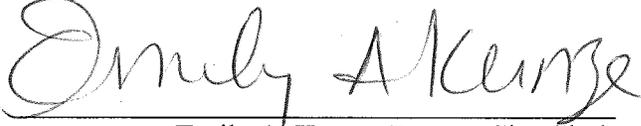
Emily A. Kunze, Deputy City Clerk

A RESOLUTION AUTHORIZING CONDEMNATION PROCEEDINGS
FOR THE ACQUISITION OF CERTAIN REAL PROPERTY

WHEREAS, the City Council of the City of Charlotte finds as a fact that it is necessary to acquire certain property as indicated below for the **TOM SHORT SIDEWALK PROJECT**; and

WHEREAS, the City either in good faith has undertaken to negotiate for the purchase of this property but has been unable to reach an agreement with the owners for the purchase price or, after reasonable diligence, has been unable to negotiate a purchase price;

NOW, THEREFORE, BE IT RESOLVED by the City Council of The City of Charlotte that condemnation proceedings are hereby authorized to be instituted against the property indicated below, under the authority and procedures of the laws of the State of North Carolina:

PROPERTY DESCRIPTION:

Amount necessary for the **TOM SHORT SIDEWALK PROJECT** and estimated to be **190 square feet (.004 acre) of sidewalk/utility easement and 673 square feet (.015 acre) of temporary construction easement** and any additional property or interest as the City may determine to complete the Project, as it relates to Tax Parcel No.: 229-363-42 said property currently owned by **FRANKLIN MORREALE and spouse, if any; ROSE MARIE MORREALE and spouse, if any; BANK OF AMERICA, N. A., Beneficiary; SELINA PIAZZA, Possible Judgment Creditor; CITY OF CHARLOTTE, Lienholder, or the owners' successor-in-interest.**

ESTIMATED JUST COMPENSATION:

Such estimated just compensation as may be determined based upon the takings required by the final construction plans.

IT IS FURTHER RESOLVED that the estimated just compensation for the property is hereby authorized to be deposited in the Office of the Clerk of Superior Court, Mecklenburg County, North Carolina, together with the filing of the Complaint and Declaration of Taking.

CERTIFICATION

I, Emily A. Kunze, Deputy City Clerk of the City of Charlotte, North Carolina, DO HEREBY CERTIFY that the foregoing is a true and exact copy of a Resolution adopted by the City Council of the City of Charlotte, North Carolina, in regular session convened on the 22nd day of August, 2016 the reference having been made in Minute Book 141 and recorded in full in Resolution Book 47, Page(s) 583.

WITNESS my hand and the corporate seal of the City of Charlotte, North Carolina, the 22nd day of August, 2016.





Emily A. Kunze, Deputy City Clerk

A RESOLUTION AUTHORIZING CONDEMNATION PROCEEDINGS
FOR THE ACQUISITION OF CERTAIN REAL PROPERTY

WHEREAS, the City Council of the City of Charlotte finds as a fact that it is necessary to acquire certain property as indicated below for the **TOM SHORT SIDEWALK PROJECT**; and

WHEREAS, the City either in good faith has undertaken to negotiate for the purchase of this property but has been unable to reach an agreement with the owners for the purchase price or, after reasonable diligence, has been unable to negotiate a purchase price;

NOW, THEREFORE, BE IT RESOLVED by the City Council of The City of Charlotte that condemnation proceedings are hereby authorized to be instituted against the property indicated below, under the authority and procedures of the laws of the State of North Carolina:

PROPERTY DESCRIPTION:

Amount necessary for the **TOM SHORT SIDEWALK PROJECT** and estimated to be **86 square feet (.002 acre) of storm drainage easement; 944 square feet (.022 acre) of sidewalk/utility easement; 1,285 square feet (.029 acre) of temporary construction easement, and 21 square feet of sidewalk/utility easement and storm drainage easement** and any additional property or interest as the City may determine to complete the Project, as it relates to Tax Parcel No.: 229-363-99 said property currently owned by **EQUITY VENTURES, INC.**, or the owners' successor-in-interest.

ESTIMATED JUST COMPENSATION:

Such estimated just compensation as may be determined based upon the takings required by the final construction plans.

IT IS FURTHER RESOLVED that the estimated just compensation for the property is hereby authorized to be deposited in the Office of the Clerk of Superior Court, Mecklenburg County, North Carolina, together with the filing of the Complaint and Declaration of Taking.

CERTIFICATION

I, Emily A. Kunze, Deputy City Clerk of the City of Charlotte, North Carolina, DO HEREBY CERTIFY that the foregoing is a true and exact copy of a Resolution adopted by the City Council of the City of Charlotte, North Carolina, in regular session convened on the 22nd day of August, 2016 the reference having been made in Minute Book 141 and recorded in full in Resolution Book 47, Page(s)584.

WITNESS my hand and the corporate seal of the City of Charlotte, North Carolina, the 22nd day of August, 2016.





Emily A. Kunze, Deputy City Clerk