



ARTERIAL (3 LANES OR LESS)

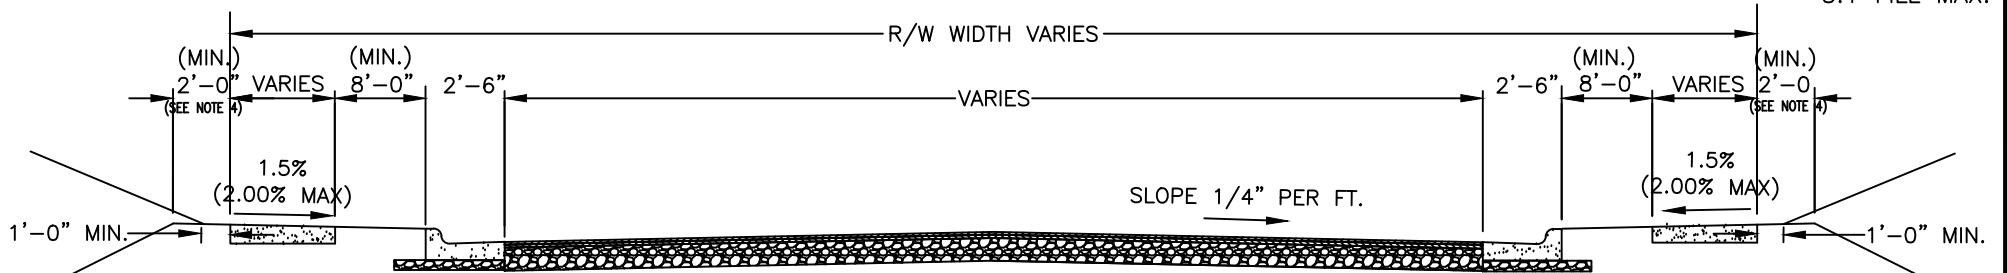

ARTERIAL (4 LANES OR MORE)

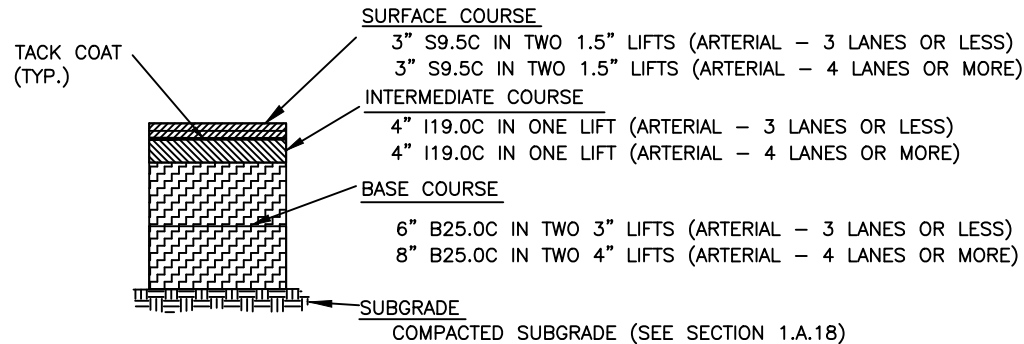

TYPICAL MINIMUM PAVEMENT SECTION
(SEE NOTE 3.)

NOTES:

1. SIDEWALKS SHALL BE PROVIDED IN ACCORDANCE WITH THE APPLICABLE ORDINANCE(S).
2. DITCH TYPE STREET IS TO BE USED ONLY WHEN APPROVED BY CITY.
3. AN ALTERNATIVE PAVEMENT DESIGN MAY BE REQUIRED BY CDOT/NCDOT BASED ON SPECIFIC TRAFFIC PARAMETERS.
4. 2' BUFFER CAN BE SUE OR ADDITIONAL R/W

NOT TO SCALE



CITY OF CHARLOTTE
 LAND DEVELOPMENT STANDARDS
 INCLUDES CHARLOTTE ETJ

ARTERIAL STREET TYPICAL SECTIONS

STD. NO.	REV.
11.09	23