


NOTES:

1. FOR NEW PLANTING AREAS, REMOVE ALL PAVEMENT, GRAVEL, SUB-BASE AND CONSTRUCTION DEBRIS BEFORE PREPARING SOIL AND PLANTING TREES
2. PLANTING STRIPS APPROVED AND/OR REQUIRED BY THE CITY WITH WIDTHS LESS THAN 8' MAY REQUIRE IRRIGATION AND DRAINAGE.
3. REMOVE OR DE-COMPACT EXISTING REMAINING SOIL. AMEND OR PROVIDE NEW SOIL TO A DEPTH OF 18". USE APPROVED PLANTING MIX WHEN AMENDING. SEE CHARLOTTE TREE MANUAL (CTM) AND LANDSCAPE CONSTRUCTION STANDARDS. SITES WITH EXTREMELY POOR EXISTING SOIL MAY REQUIRE AMENDING BEYOND 18" DEPTH.
4. IRRIGATION AND SUBDRAIN ARE NOT APPROVED FOR USE ON NCDOT-MAINTAINED STREETS.

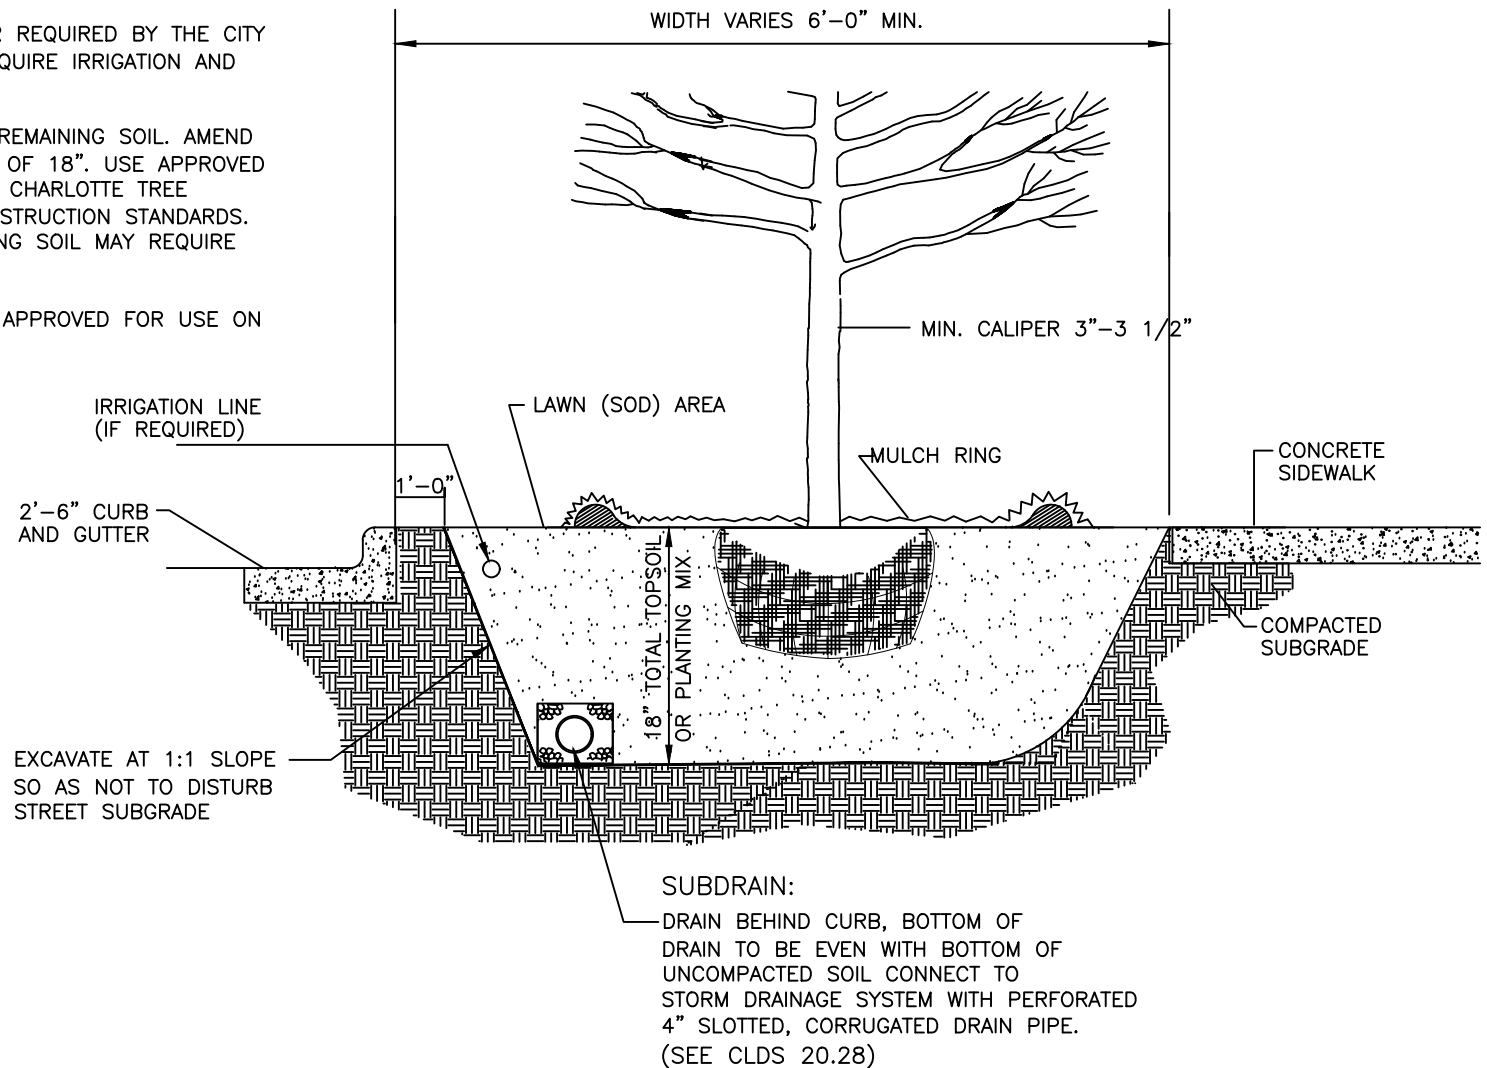

CITY OF CHARLOTTE  
LAND DEVELOPMENT STANDARDS

PLANTING STRIPS LESS THAN 8' IN WIDTH  
( WITH IRRIGATION AND DRAINAGE)

STD. NO.	REV.
40.06	23