

-END OF ROAD & RECYCLING AREA BARRICADE - 8' PLANTING STRIF CHARLOTTE MECKLENBURG BOARD OF EDUCATION PID #: 145–103–23 DB:1465, PG:22 ZONED: R-22(MF)

PROP. DUMPSTER-

STORMWATER MANAGEMENT AREA


PROP. TREE SAVE OPEN SPACE

- PROPOSED REZONING BOUNDARY


- PROPERTY

BOUNDARY

-EXISTING R/W

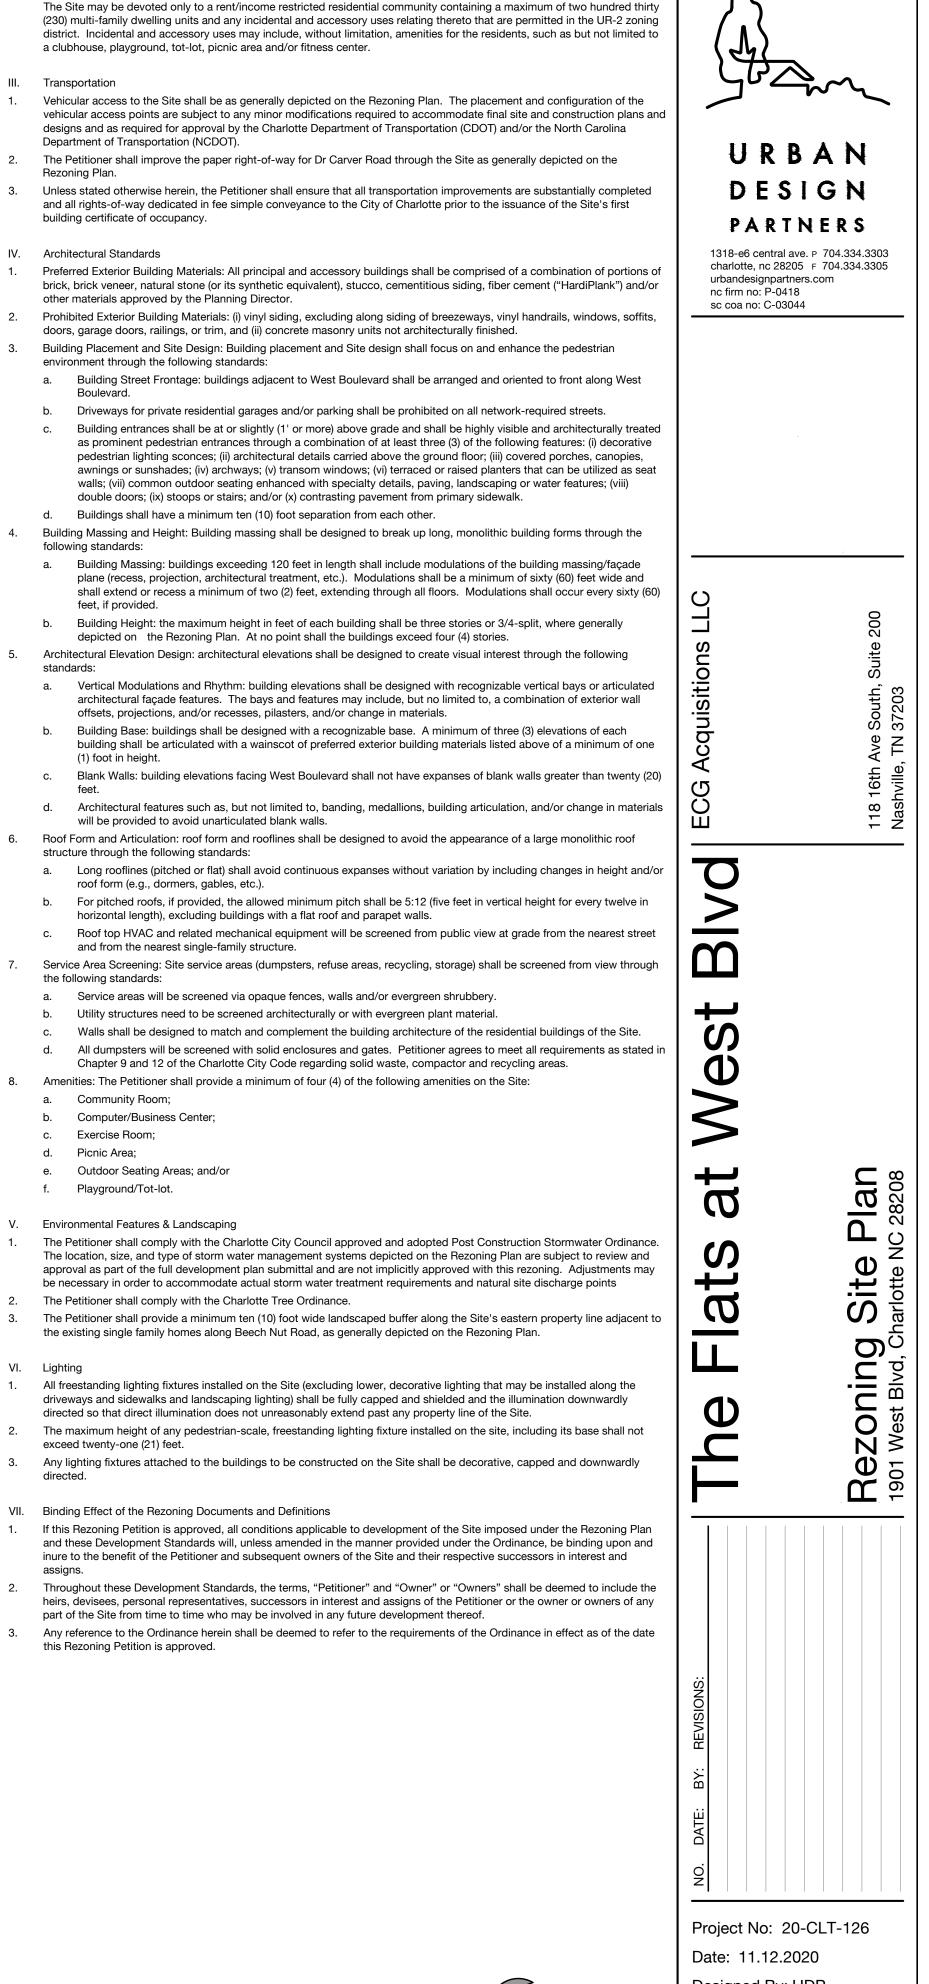

REZONING PETITION #2020-???

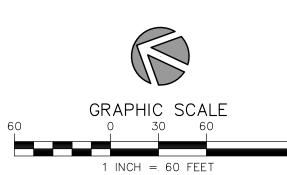

Designed By: UDP Checked By: UDP Sheet No:

