



NOTES:

1. THE ELEVATION OF THE SIDEWALK SHALL BE NOT LESS THAN SIX INCHES OR MORE THAN EIGHTEEN INCHES ABOVE THE ROADWAY CROWN. THIS ELEVATION DIFFERENTIAL SHALL BE CONSISTENT WITHIN EACH BLOCK.
2. ALL CONCRETE TO BE 3600 PSI STRENGTH.
3. ALL CONSTRUCTION PRACTICES, INCLUDING COMPACTION, CURING, FINISHING, ETC. SHALL BE IN ACCORDANCE WITH THE CHARLOTTE LAND DEVELOPMENT STANDARDS.
4. PLANTING STRIP SHALL BE GRADED WITH A CROSS SLOPE BETWEEN 1/4 IN. PER FOOT AND 1 1/4 IN. PER FOOT EXCEPT WHERE EXCESSIVE NATURAL GRADES MAKE THIS REQUIREMENT IMPRACTICAL. IN SUCH CASES, THE CITY ENGINEER MAY AUTHORIZE A SUITABLE GRADE
5. ALL DRIVEWAYS MUST MEET THE CURRENT CITY DRIVEWAY REGULATIONS AND NCDOT REQUIREMENTS, INCLUDING BUT NOT LIMITED TO SPACING, SIGHT DISTANCE, AND OFFSETS FROM PROPERTY LINES AND INTERSECTIONS.
6. **PER NC IFC SECTION D103.2, FIRE APPARATUS ACCESS ROADS SHALL NOT EXCEED 10 PERCENT IN GRADE.
7. "A" BREAKOVER SHALL BE 8% OR LESS (A = ALGEBRAIC DIFFERENCE).
8. PRIOR APPROVAL IS REQUIRED BY CDOT ON GRADES EXCEEDING WHAT ARE SHOWN.
8. DRIVEWAY APRON MUST BE ASPHALT OR CONCRETE EXTENDED FROM EXISTING ROADWAY EDGE OF PAVEMENT TO THE RIGHT-OF-WAY LINE, OR BACK OF SIDEWALK, WHICHEVER IS GREATER.

DRIVEWAY APRON WIDTH		
	X	Y
TYPE I-RESIDENTIAL:		
LOCAL/COLLECTOR	10' MIN.	30' MAX.***
ARTERIAL *	15' MIN.	30' MAX.***

* MUST PROVIDE ON-SITE TURNAROUND

*** MAXIMUM WIDTH INCLUDES OPTIONAL WINGS

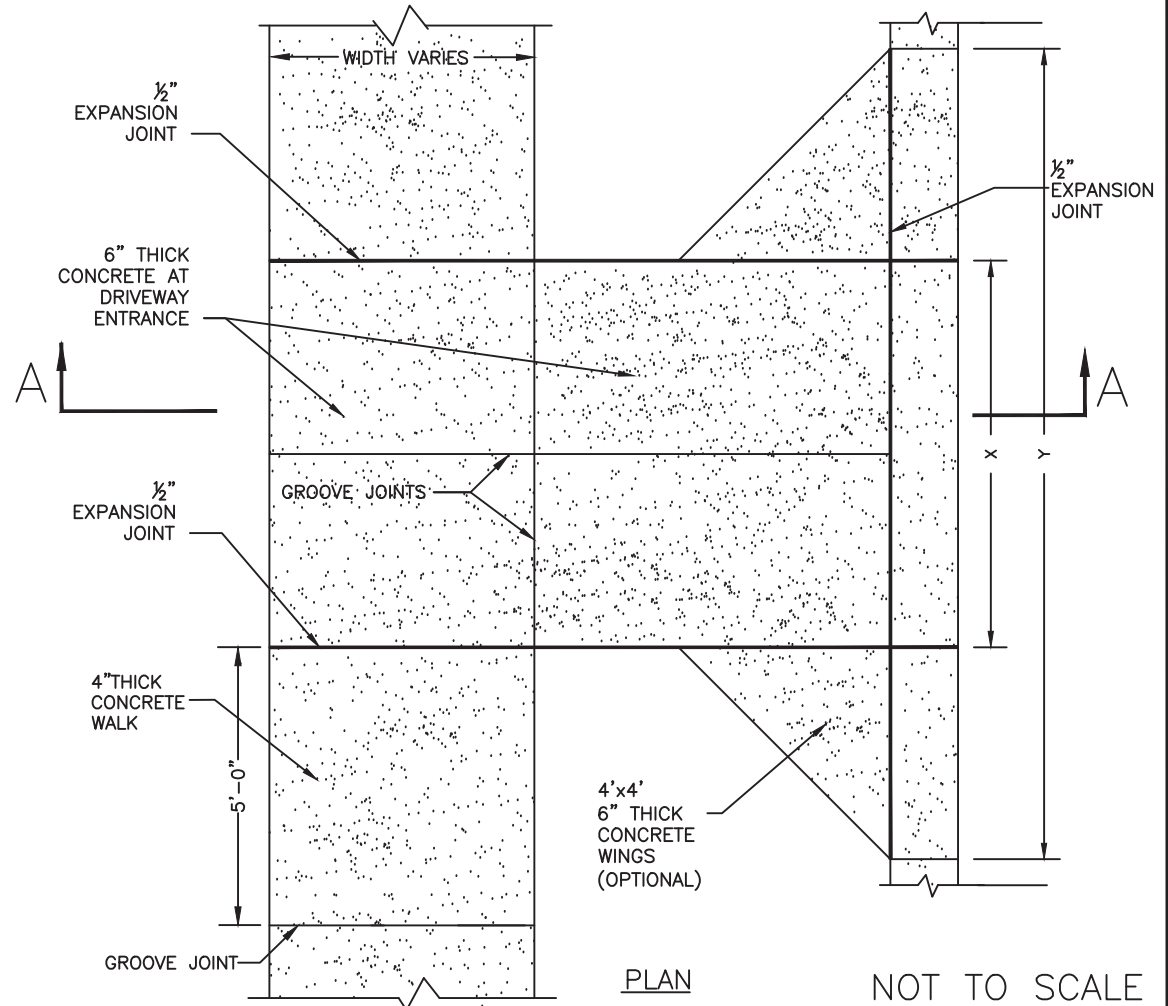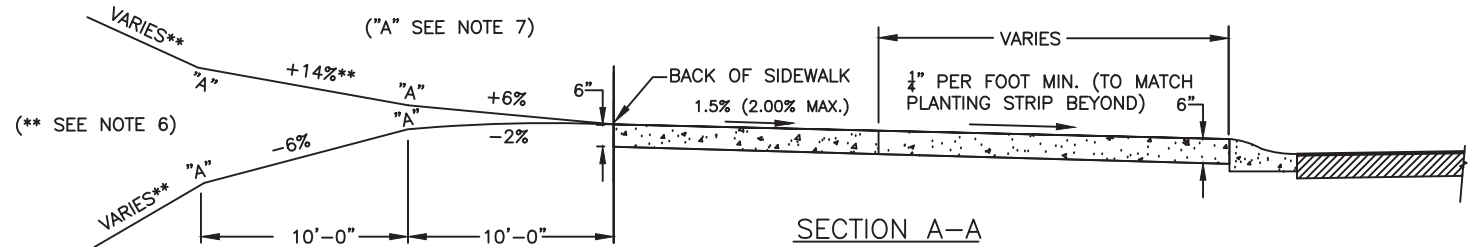

CITY OF CHARLOTTE
LAND DEVELOPMENT STANDARDS
 INCLUDES CHARLOTTE ETJ

RESIDENTIAL DRIVEWAY (TYPE I)
 FOR 2'-0" VALLEY GUTTER

STD. NO.	REV.
10.27A	25