


Proposed Typical Section

#CLTFUTURE

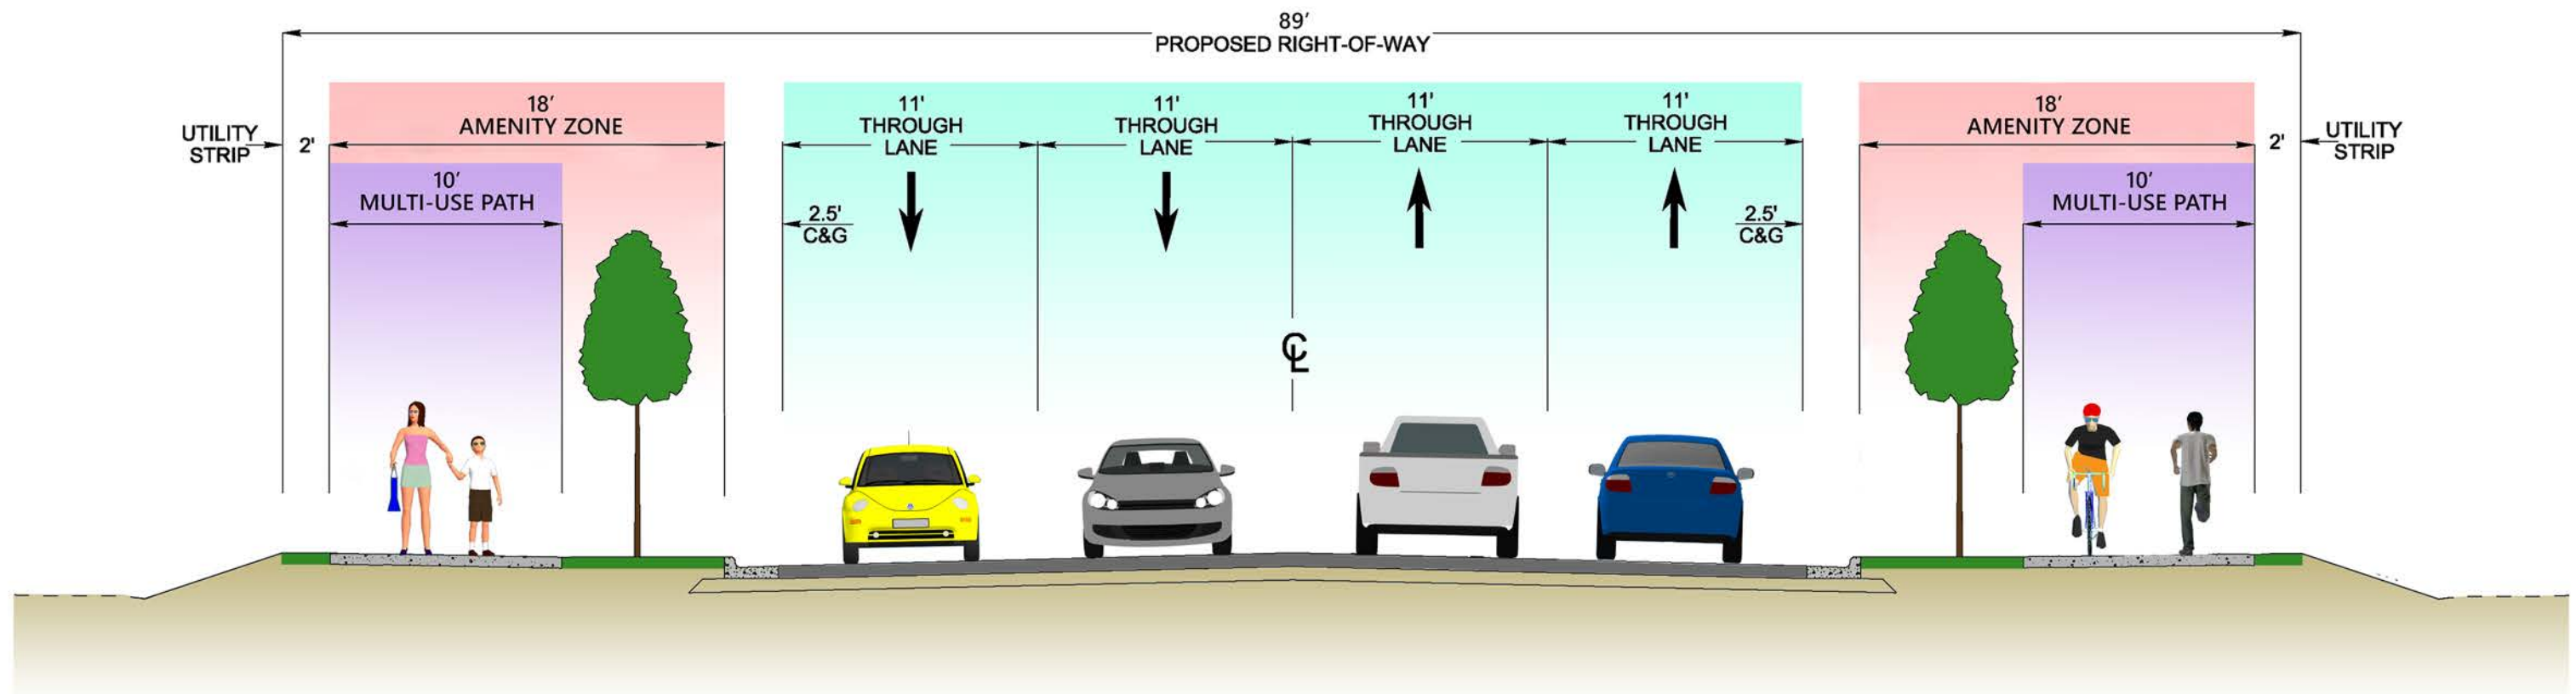

**NOTE: Planting strip widths vary based on adjacent land uses, property impacts, and utility conflicts.
Curb and gutter to be replaced as needed to implement improvements.*