


AREA TO BE RECONSTRUCTED

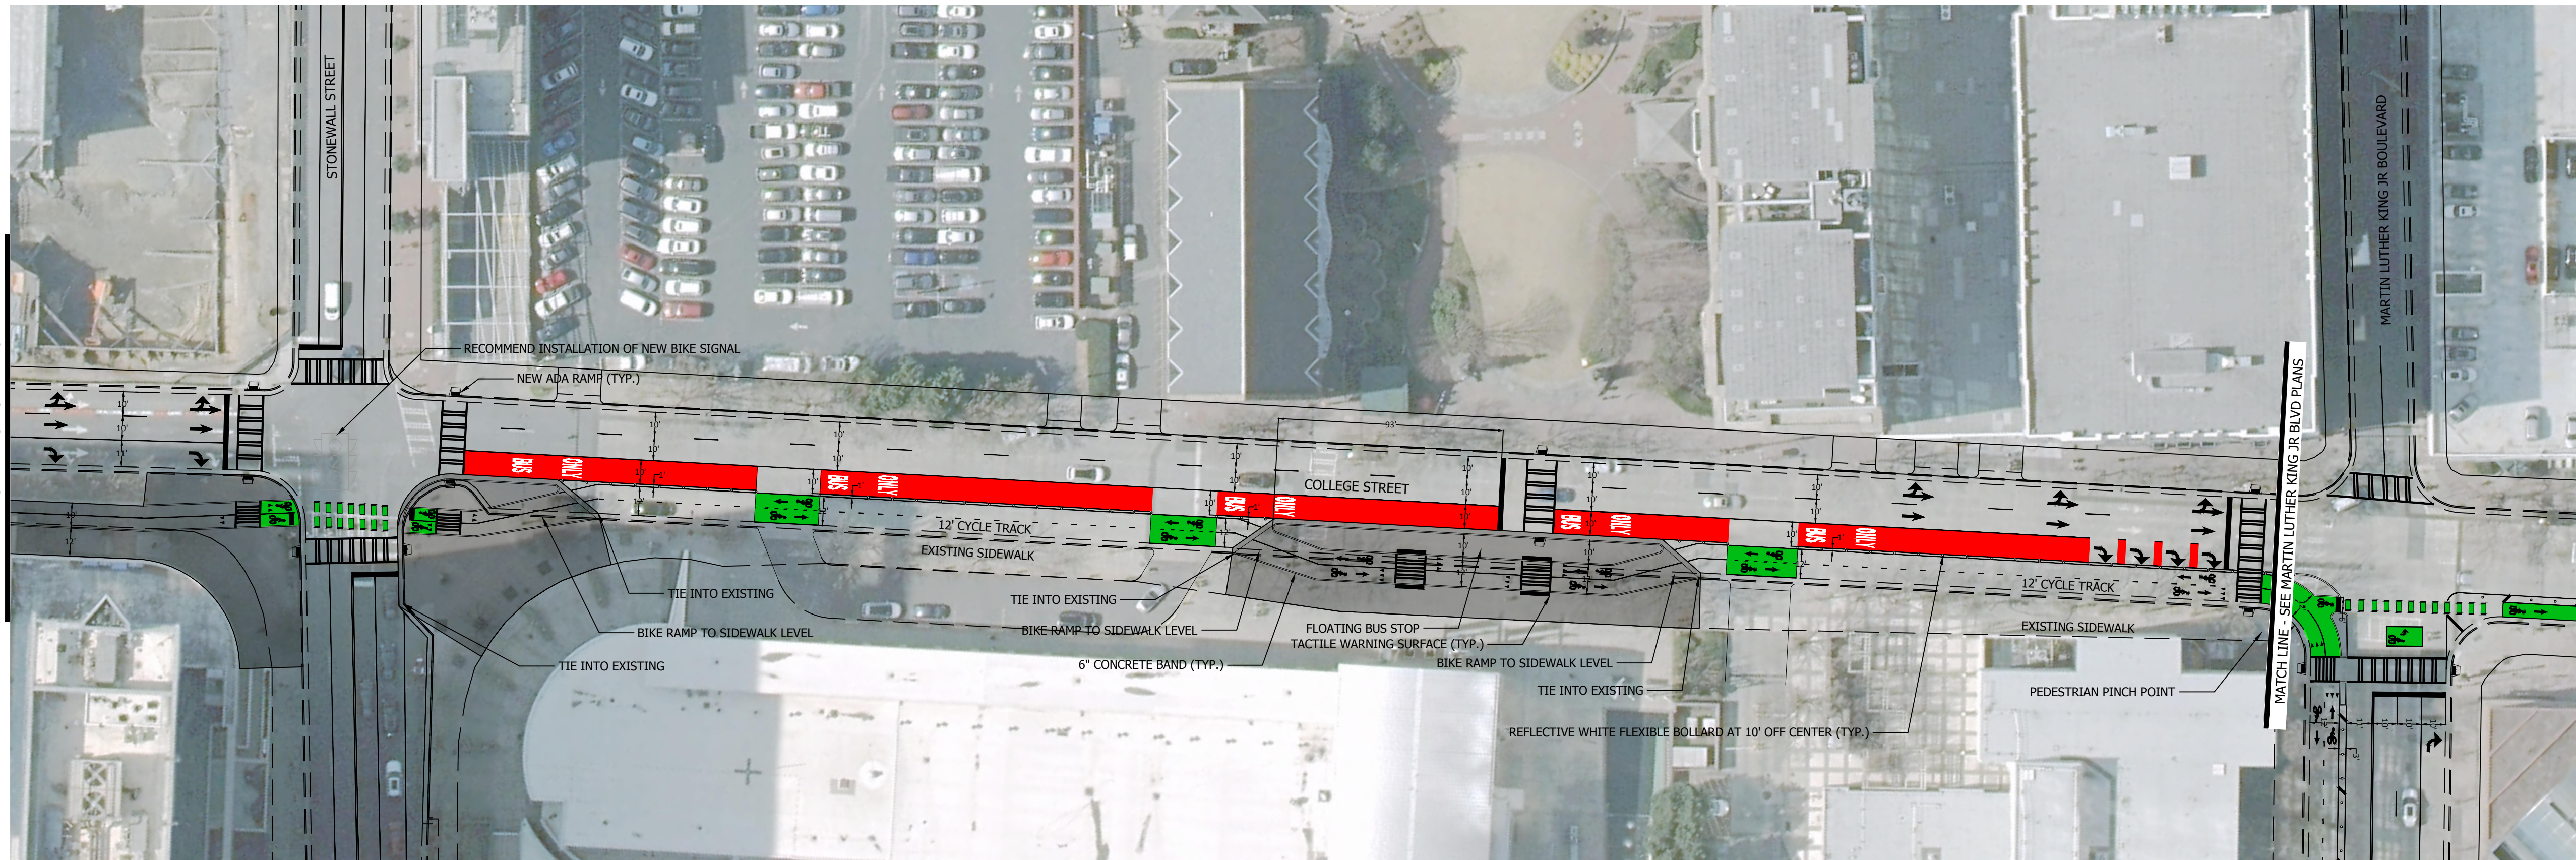

**KITTELSON & ASSOCIATES**  
 Firm License No. 3546  
 Firm License Exp. 03/31/2022  
 State ID  
 Charlotte, NC 28202  
 T: 980.355.8107  
 www.kittelson.com

Plans Prepared By:

NO.	DATE	BY	DESCRIPTION

CONCEPT PLANS - NOT FOR CONSTRUCTION

23313001	SCALE	1" = 20'
JXD	RIN	
PREPARED BY	CHECKED BY	
K-JH	DATE	02/18/2021
APPROVED BY		

SHEET **CS-1** OF **1**  
**UPTOWN CYCLE LINK - COLLEGE STREET**  
**PAVEMENT MARKING PLAN**