




FOREBAY BERM AND WEIR SECTION

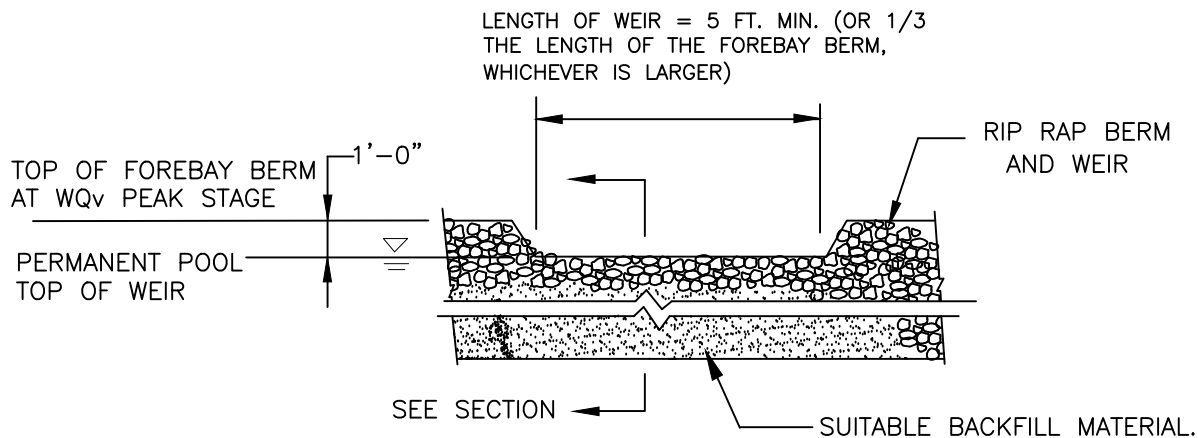

FOREBAY BERM AND WEIR DETAIL

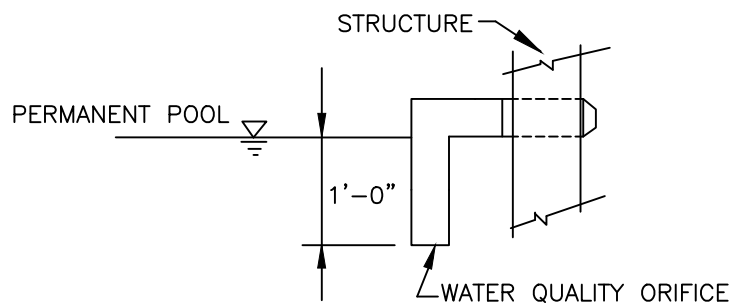

WATER QUALITY ORIFICE DETAIL

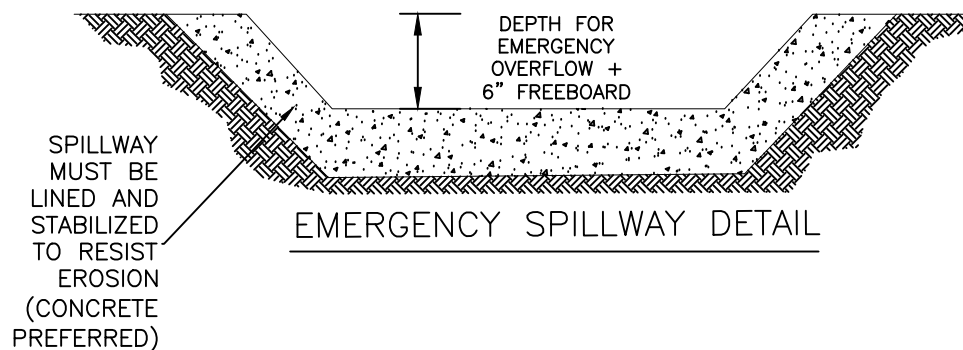

EMERGENCY SPILLWAY DETAIL

NOT TO SCALE



CITY OF CHARLOTTE
LAND DEVELOPMENT STANDARDS
INCLUDES CHARLOTTE ETJ

WETPOND
DETAILS

STD. NO.	REV.
21.08	20