


**2019-066 : FCP**

**Current Zoning** I-2 (General Industrial)

**Requested Zoning** TOD-CC (Transit Oriented Development, Community Center)

Approximately .1719 acres

**Location of Requested Rezoning**

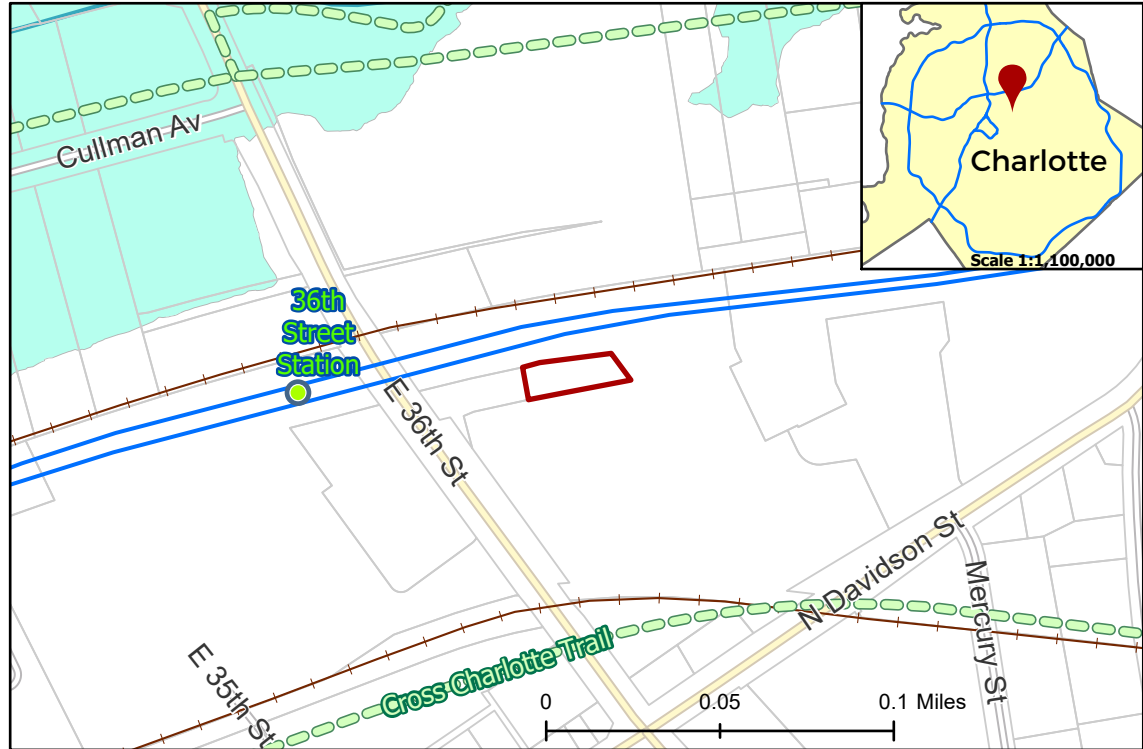


**Rezoning Map**



- 2019-066
- Inside City Limits
- Parcel
- LYNX Blue Line Station
- Cross Charlotte Trail
- LYNX Blue Line
- Railway
- Streams
- FEMA Flood Plain
- City Council District**
- 1-Larken Egleston



**Existing Zoning & Rezoning Request**

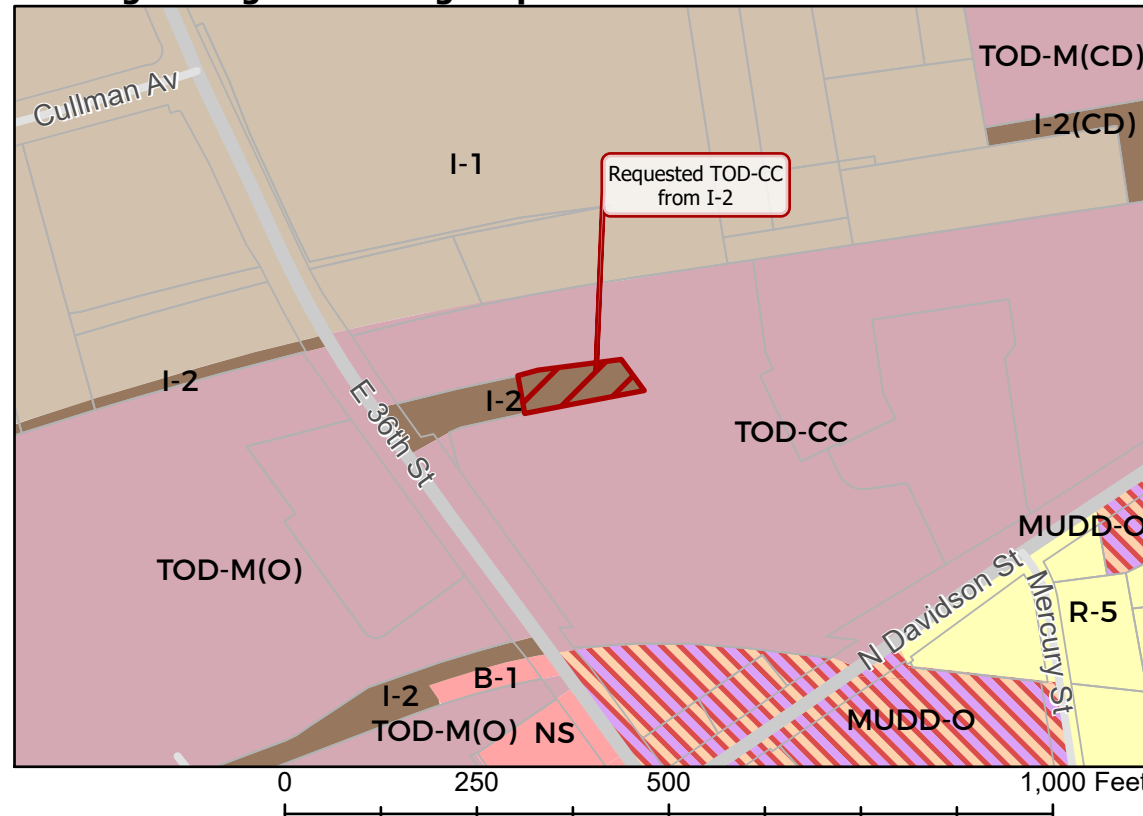

- Requested TOD-CC from I-2
- Zoning Classification**
- Single Family
- Business
- Light Industrial
- General Industrial
- Mixed Use
- Transit-Oriented



Map Created 6/28/2019