

2019-159: Ed Zepa

Current Zoning MUDD-O(CD) (Mixed Use Development, Optional, Conditional)
Requested Zoning TOD-TR (Transit Oriented Development, Transit Transition)

Approximately 0.952 acres

Location of Requested Rezoning

Rezoning Map



CHARLOTTE
 PLANNING, DESIGN
 & DEVELOPMENT




- Rezoning Area
- Inside City Limits
- Parcel
- LYNX Blue Line

City Council District
 3-Victoria Watlington



Existing Zoning & Rezoning Request

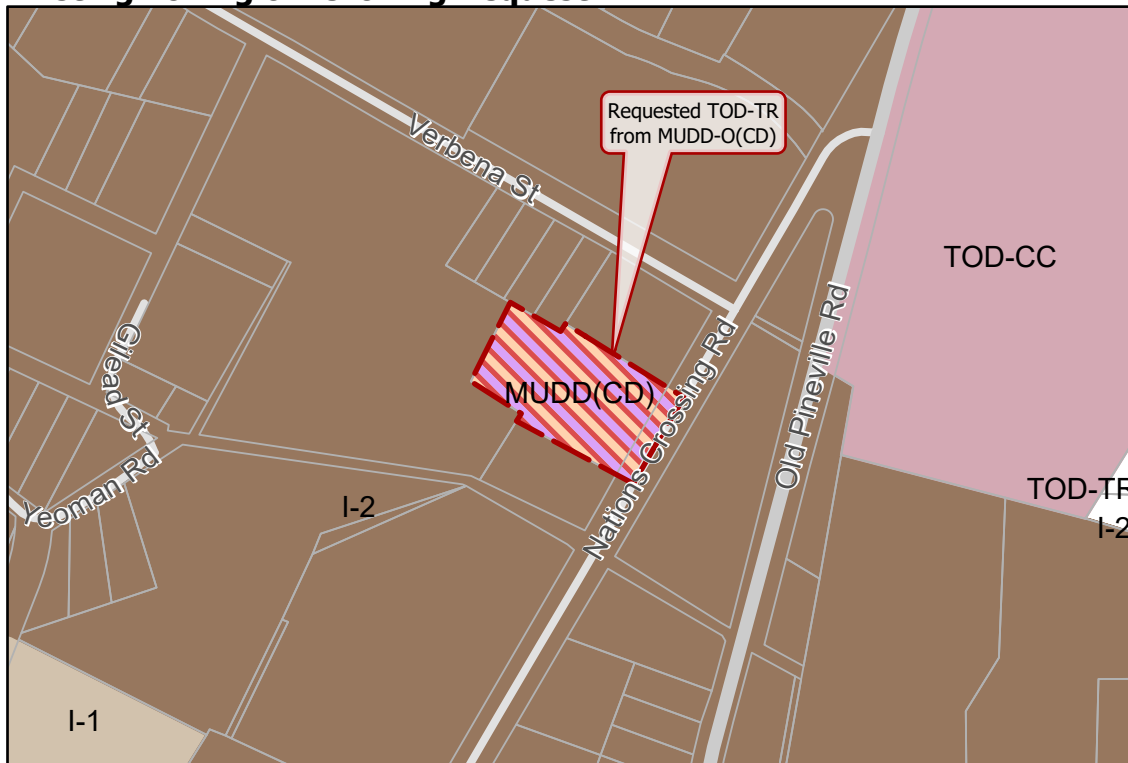

Requested TOD-TR from MUDD-O(CD)

Zoning Classification

- Business
- Light Industrial
- General Industrial
- Mixed Use
- Transit-Oriented



Map Created 11/25/2019