



Planning Department

APPROVED BY CITY COUNCIL


January 19, 2021



RUTGERS AVENUE

EDGE OF PAVEMENT

In lieu of curb and gutter petitioner is dedicating the ROW on the E side of the 500-600 Blocks of Ligustrum Street.

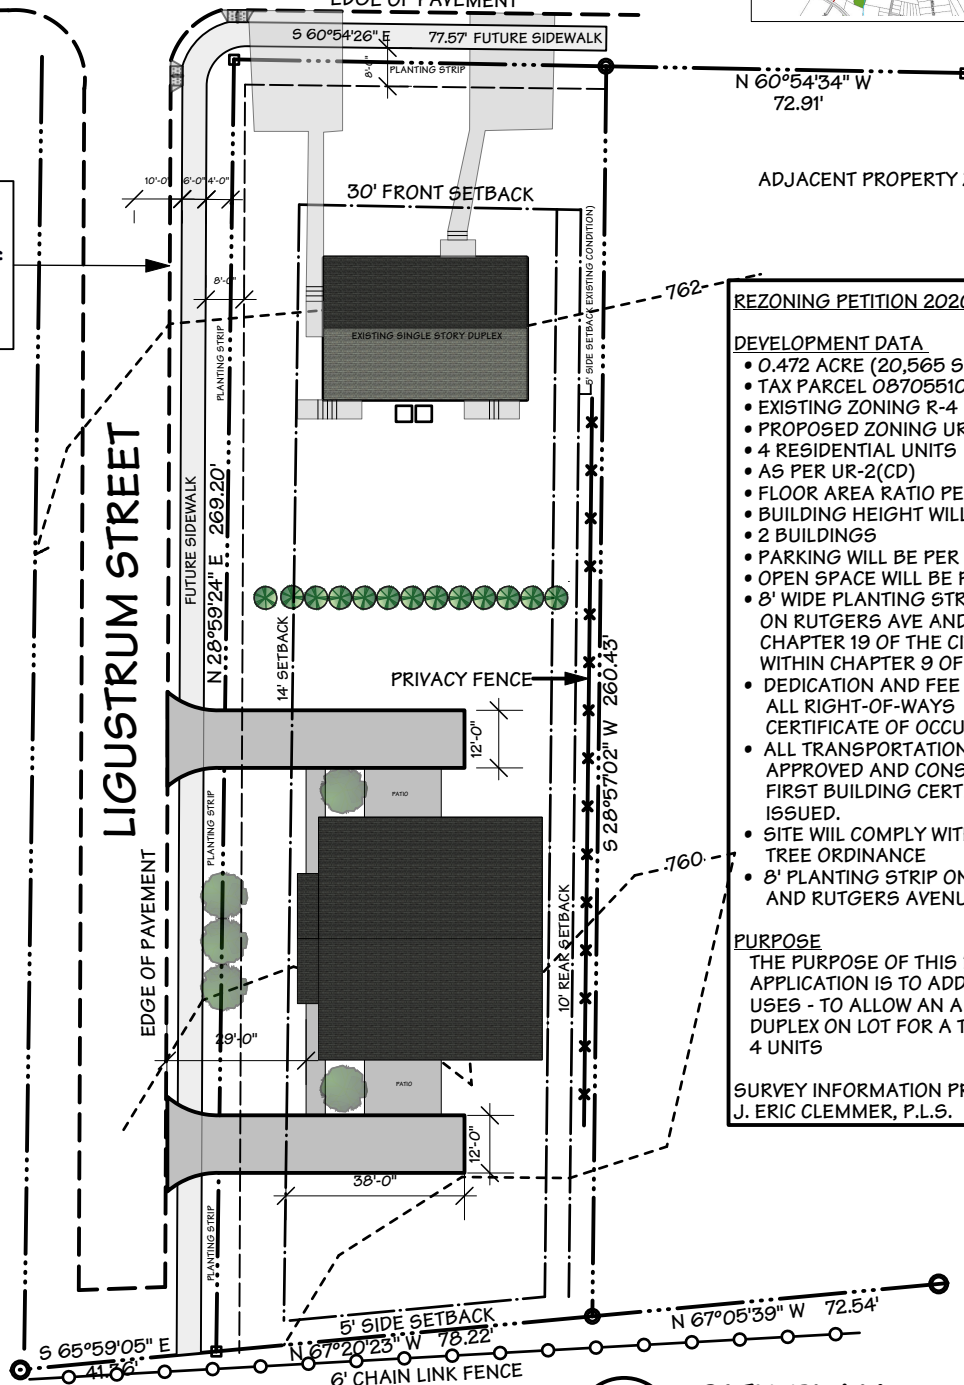

N 60°54'34" W 72.91'
ADJACENT PROPERTY ZONING = R-4


REZONING PETITION 2020-138-ADD

DEVELOPMENT DATA

- 0.472 ACRE (20,565 SF)
- TAX PARCEL 08705510
- EXISTING ZONING R-4
- PROPOSED ZONING UR-2(CD)
- 4 RESIDENTIAL UNITS
- AS PER UR-2(CD)
- FLOOR AREA RATIO PER THE ORDINANCE
- BUILDING HEIGHT WILL BE PER THE ORDINANCE
- 2 BUILDINGS
- PARKING WILL BE PER THE ORDINANCE
- OPEN SPACE WILL BE PER THE ORDINANCE
- 8' WIDE PLANTING STRIP WILL BE CONSTRUCTED ON RUTGERS AVE AND LIGUSTRUM ST, PER CHAPTER 19 OF THE CITY CODE AND REQUIRED WITHIN CHAPTER 9 OF THE ZONING ORDINANCE
- DEDICATION AND FEE SIMPLE CONVEYANCE OF ALL RIGHT-OF-WAYS TO THE CITY BEFORE THE CERTIFICATE OF OCCUPANCY IS ISSUED.
- ALL TRANSPORTATION IMPROVEMENTS WILL BE APPROVED AND CONSTRUCTED BEFORE THE FIRST BUILDING CERTIFICATE OF OCCUPANCY IS ISSUED.
- SITE WILL COMPLY WITH THE CITY OF CHARLOTTE TREE ORDINANCE
- 8' PLANTING STRIP ON LIGUSTRUM STREET AND RUTGERS AVENUE

PURPOSE
THE PURPOSE OF THIS REZONING APPLICATION IS TO ADD PERMITTED USES - TO ALLOW AN ADDITIONAL DUPLEX ON LOT FOR A TOTAL OF 4 UNITS

SURVEY INFORMATION PROVIDED BY:
J. ERIC CLEMMER, P.L.S.

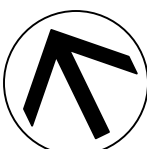

SITE PLAN
Scale: 1" = 40'-0"

A SITE PLAN for
NEVINS HOLDINGS GROUP LLC
4200 RUTGERS AV, CHARLOTTE, NC 28206

01.04.2021

GLEN STANCIK
DESIGN/BUILD
5582 FIVE KNOLLS DR.
CHARLOTTE, NC 28226
910.528.5908 • 704.771.1989
gstancik@gmail.com