

223 NORTH GRAHAM STREET CHARLOTTE, NC 28202 704.333.0325 WWW.LANDDESIGN.COM NC ENG. FIRM LICENSE # C-0658

NOT FOR CONSTRUCTION

GRIER HEIGHTS

REZONING #

#2020-169

1020311 REVISION / ISSUANCE DESCRIPTION

2 PER STAFF COMMENTS 12.15.2020 3 PER STAFF COMMENTS 01.25.2021


4 PER STAFF COMMENTS 01.29.2021

10.14.2020

DESIGNED BY: JRY/CKS DRAWN BY: CKS

TECHNICAL DATA

RZ-1

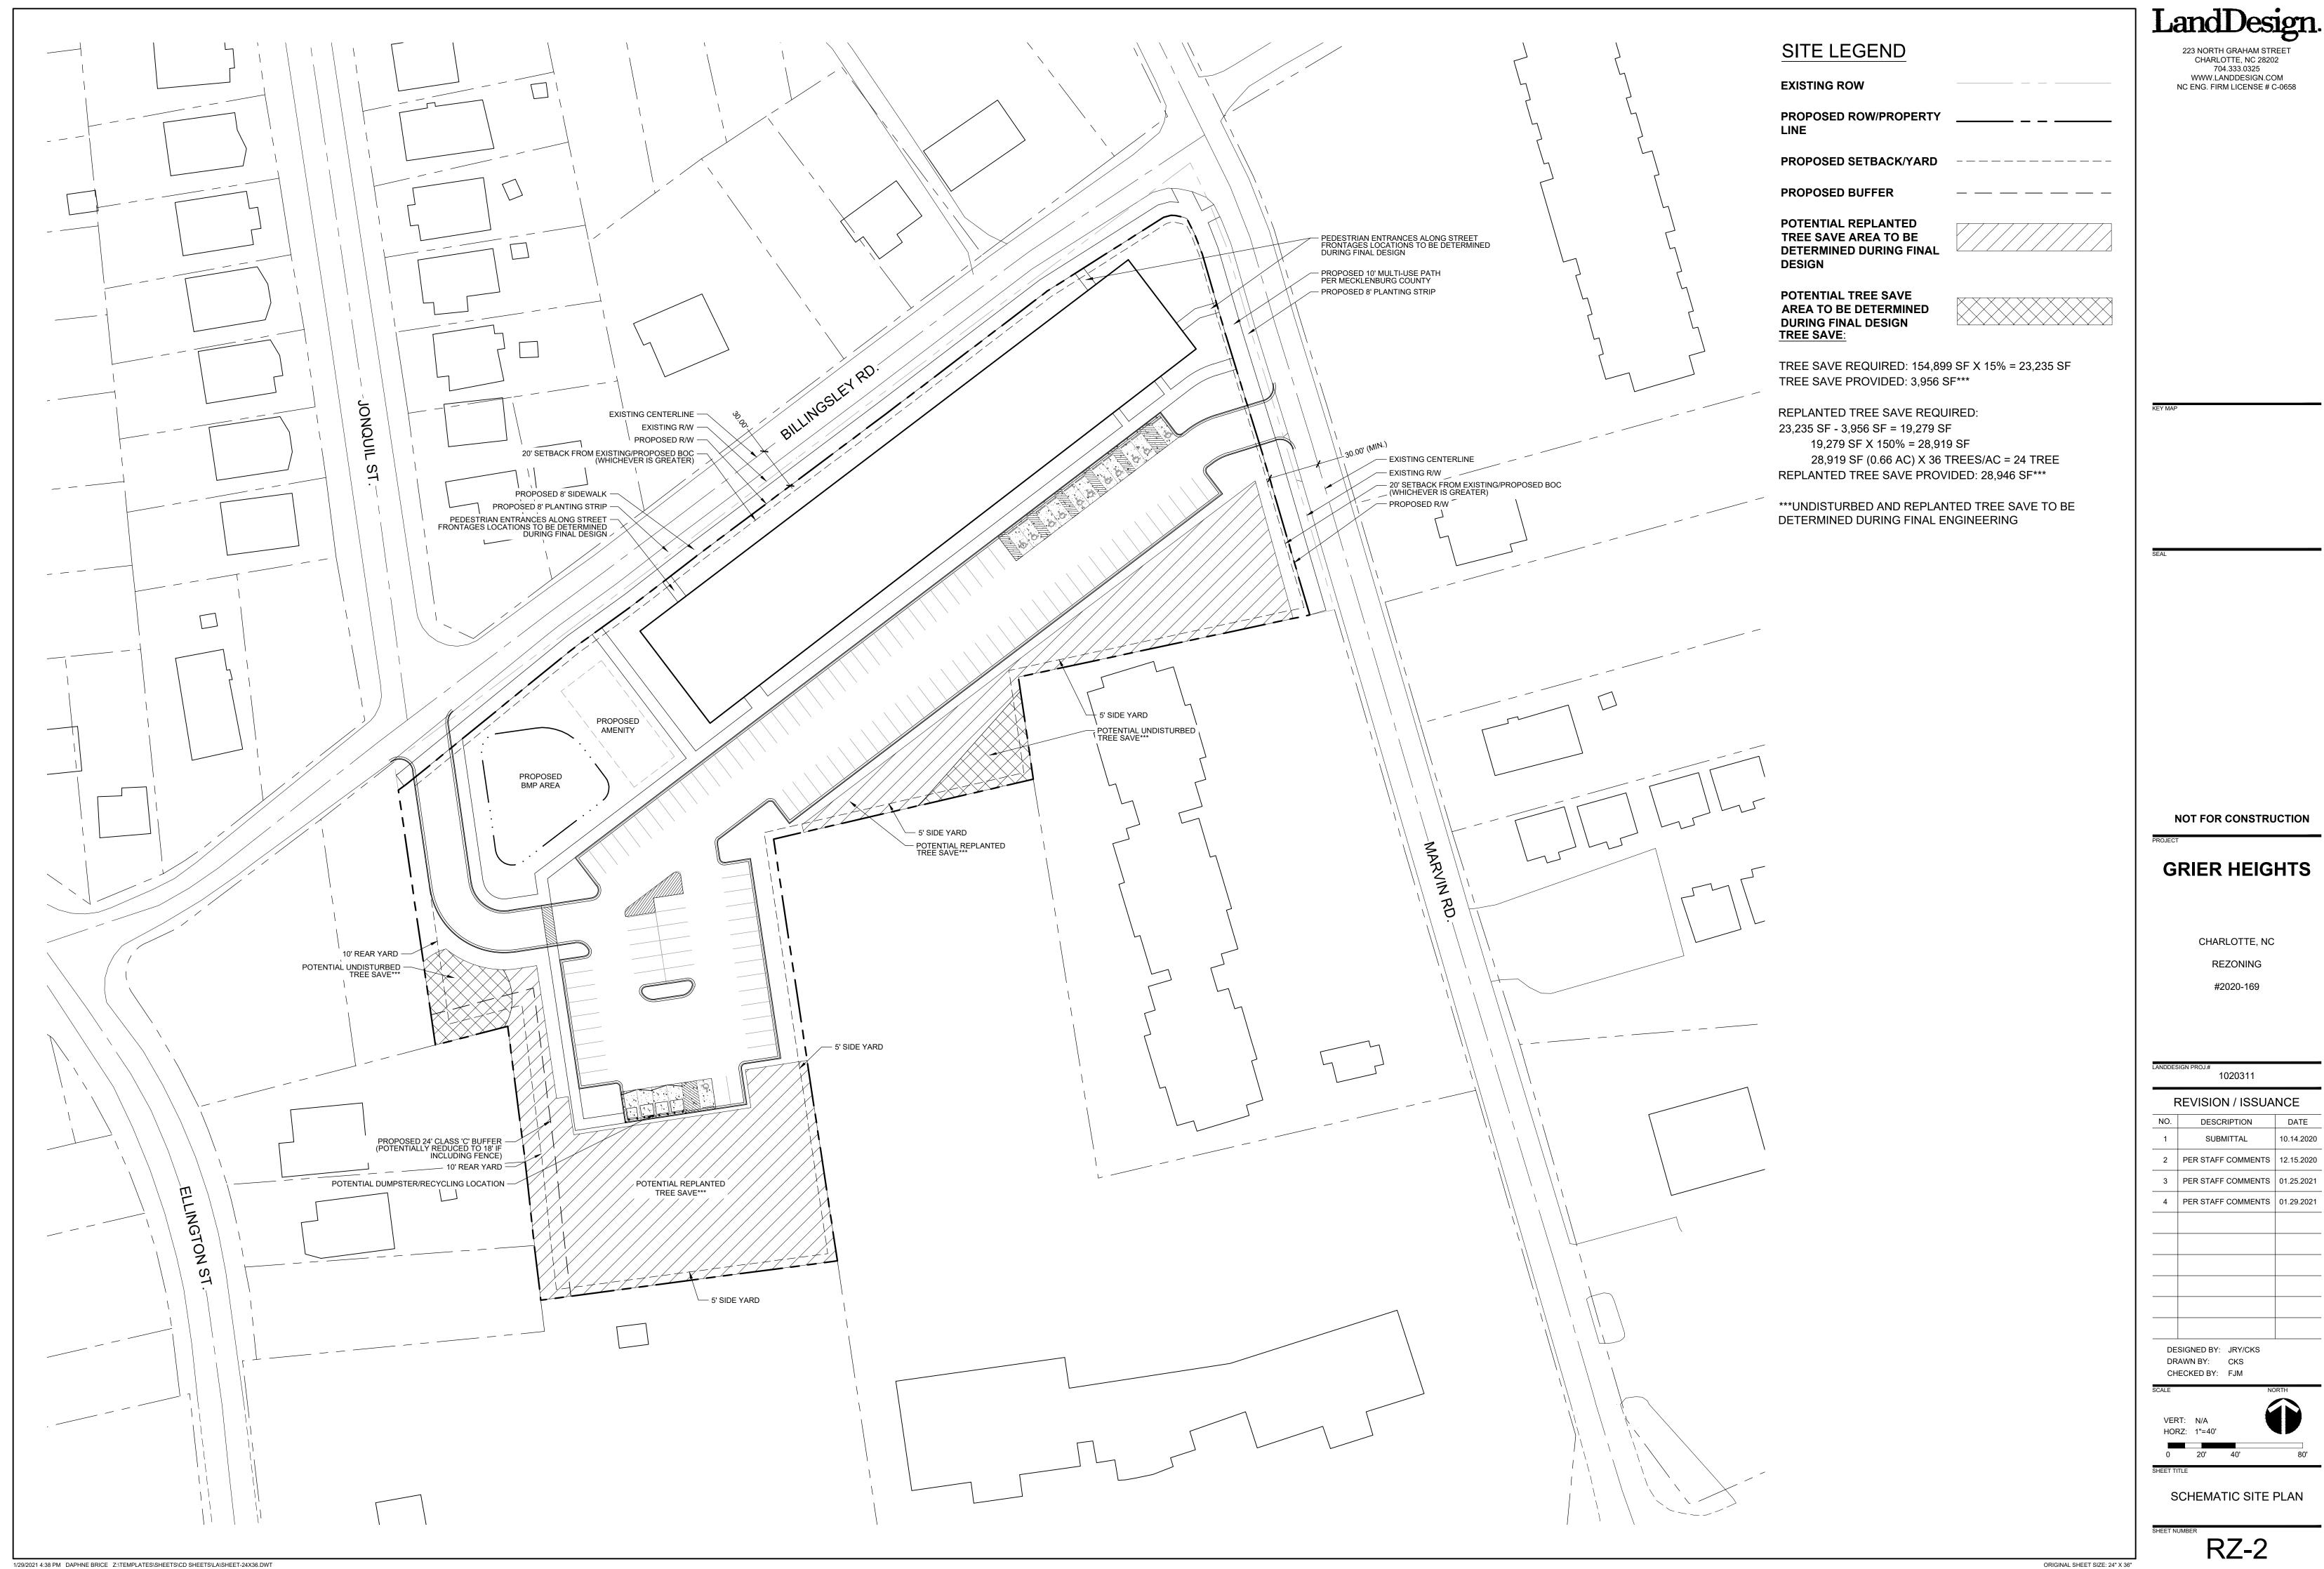

Charlotte-Mecklenburg Housing Partnership - Grier Heights Development Standards 1/29/2021 **Rezoning Petition No. 2020-169**

Site Development Data:

--Acreage: \pm 3.556 acres

--Tax Parcel #: 15705427, 15705426, 15705425, 15705424, 15705423, 15705422, 15705421, and 15705410

-- Existing Zoning: R-22MF

-- Proposed Zoning: UR-2(CD) -- Existing Uses: vacant

--Proposed Uses: Up to eighty-five (85) multi-family residential dwelling units together with accessory uses, as allowed in the UR-2

-- Proposed Floor Area Ratio: As allowed by the UR-2 Zoning District.

--Maximum Building Height: The proposed building will be as allowed by Ordinance. The allowed building height will be measured as required by the Ordinance.

--Parking: Parking as required by the Ordinance will be provided.

1. General Provisions:

a. Site Location. These Development Standards form a part of the Rezoning Plan associated with the Rezoning Petition filed by Charlotte-Mecklenburg Housing Partnership, Inc. ("Petitioner") to accommodate the development of eighty-five (85) multi-family residential dwelling unit community on approximately 3.556 -acre site located at the northwest intersection of Billingsley Road and Marvin Road (the "Site").

b. **Zoning Districts/Ordinance**. Development of the Site will be governed by the Rezoning Plan as well as the applicable provisions of the City of Charlotte Zoning Ordinance (the "Ordinance"). Unless the Rezoning Plan establishes more stringent standards, the regulations established under the Ordinance for the UR-2 zoning classification shall govern.

c. Graphics and Alterations. The schematic depictions of the uses, parking areas, sidewalks, structures and buildings, building elevations, driveways, streets, and other development matters and site elements (collectively the "Development/Site Elements") set forth on the Rezoning Plan should be reviewed in conjunction with the provisions of these Development Standards. The layout, locations, sizes, and formulations of the Development/Site Elements depicted on the Rezoning Plan are graphic representations of the Development/Site elements proposed. Changes to the Rezoning Plan not anticipated by the Rezoning Plan will be reviewed and approved as allowed by Section 6.207 of the Ordinance.

Since the project has not undergone the design development and construction phases, it is intended that this Rezoning Plan provide for flexibility in allowing some alterations or modifications from the graphic representations of the Development/Site Elements. Therefore, there may be instances where minor modifications will be allowed without requiring the Administrative Amendment Process per Section 6.207 of the Ordinance. These instances would include changes to graphics if they are:

i. minor and don't materially change the overall design intent depicted on the Rezoning Plan.

The Planning Director will determine if such minor modifications are allowed per this amended process, and if it is determined that the alteration does not meet the criteria described above, the Petitioner shall then follow the Administrative Amendment Process per Section 6.207 of the Ordinance; in each instance, however, subject to the Petitioner's appeal rights set forth in the Ordinance.

d. Number of Buildings Principal and Accessory. The total number of principal buildings to be developed on the Site shall not exceed one (1). Accessory buildings and structures located on the Site shall not be considered in any limitation on the number of buildings on the Site. Accessory buildings and structures will be constructed utilizing similar building materials, colors, architectural elements, and designs as the principal building located on the Site.

2. Permitted Uses:

a. Permitted Uses. The Site may be developed with up to eighty-five (85) multi-family residential dwelling units together with accessory uses as allowed by the UR-2 zoning district.

b. Affordable Housing Commitment. Petitioner commits that the permitted residential units are developed for rental housing units that shall maintain monthly rents that are income-restricted for households earning up to and including 80% of Area Median Income for at least a period of thirty (30) years from the issuance of certificates of occupancy for such units. Area Median Income shall mean the then-existing Area Median Income of Mecklenburg County, North Carolina, Metropolitan Statistical Area, as determined using guidelines, definitions, and pricing adopted by the U.S. Department of Housing and Urban Development (HUD) or such other metric mutually acceptable to Petitioner and the City. Petitioner shall use diligent good faith efforts to obtain applicable low income tax credits during the applicable application periods over the one (1) year period after approval of this Rezoning. In the event that after the exercise of such good faith efforts, Petitioner is unable to obtain applicable low income tax credits or other required funding within such one-year period, the Site may be developed without regard to the Affordable Housing Commitment.

3. Access and Transportation:

a. Access to the Site will be from Marvin Road and Billingsley Road in the manner generally depicted on the Rezoning Plan.

b. The placement and configuration of the vehicular access points is subject to any minor modifications required to accommodate final site development and construction plans and to any adjustments required for approval by the CDOT in accordance with applicable published standards.

the issuance of the first certificate of occupancy. Right-of-way conveyance to be located two feet behind the sidewalk or a two (2) utility easement to be provided behind the sidewalk if two (2) feet right-of-way cannot be conveyed behind the sidewalk. d. Any required roadway and/or streetscape improvement(s) will be approved and constructed prior to the issuance of the first

The Petitioner will dedicate and convey via a fee simple deed any additional right-of-way indicated on the proposed site plan prior to

certificate of occupancy subject to the petitioner's ability to post a bond for any improvements not in place at the time of the issuance of the

e. The alignment of the internal vehicular circulation and driveways may be modified by the Petitioner to accommodate changes in traffic patterns, parking layouts, and any adjustments required for approval by CDOT in accordance with published standards.

4. Streetscape, Buffers, Yards, and Landscaping:

a. A twenty (20) foot setback as measured from the future back of curb will be provided along Billingsley Road and Marvin Road as generally depicted on the Rezoning Plan b. An eight (8) foot planting strip and an eight (8) foot sidewalk will be provided along Billingsley Road as generally depicted on the Rezoning Plan.

c. An eight (8) foot planting strip and a ten (10) foot sidewalk will be provided along Marvin Road as generally depicted on the

Rezoning Plan. d. Screening requirements of the Ordinance will be met.

e. Above ground backflow preventers will be screened from public view and will be located outside of the proposed setback.

5. General Design Guidelines:

a. The building materials used on the principal building(s) constructed on Site will be a combination of portions of the following preferred building materials: brick, stone, precast stone, precast concrete, synthetic stone, cementitious fiber board, stucco, EIFS, decorative block, and/or wood. Vinyl or aluminum as a building material may only be used on windows, soffits, canopies, and on handrails/railings; concrete masonry units not architecturally finished are prohibited as a building material.

b. Building Placement and Site Design shall focus on and enhance the pedestrian environment through the following:

i. Parking lots shall not be located between any building and Billingsley Road and/or Marvin Road.

c. Building Massing and Height shall be designed to break up long monolithic building forms as follows:

Buildings exceeding 135 feet in length shall include modulations of the building massing/facade plane (such as recesses, projections, and architectural details). Modulations shall be a minimum of 10 feet wide and shall project or recess a minimum of 4 feet extending

d. Architectural Elevation Design - elevations shall be designed to create visual interest as follows:

Building elevations shall be designed with vertical bays or articulated architectural façade features, which may include but not be limited to a combination of exterior wall offsets, projections, recesses, pilasters, banding, and change in materials or colors.

Buildings shall be designed with a recognizable architectural base on all facades facing Billingsley Road and Marvin Road. Such base may be executed through use of preferred building materials or articulated architectural façade features and color changes.

iii. Building elevations facing Billingsley Road and Marvin Road shall not have expanses of blank walls greater than 20 feet in all directions and architectural features such as but to limited to banding, medallions or design features or materials will be provided to avoid a sterile, unarticulated blank treatment of such walls.

iv. Building elevations facing Billingsley Road and Marvin Road shall have a minimum transparency of 20% on the ground floor between 3' and 10' as measured from the base of the facade.

e. Roof Form and Articulation - roof form and lines shall be designed to avoid the appearance of a large monolithic roof structure as

i. Long pitched or flat rooflines shall avoid continuous expanses without variation by including changes in height and/or roof form, to include but not be limited to gables, hips, dormers, or parapets.

ii. For pitched roofs the minimum allowed is 4:12 excluding buildings with a flat roof and parapet walls.

f. Service Area Screening - service areas such as dumpsters, refuse areas, recycling and storage shall be screened from public right-of-way with materials and design to be compatible with principal structure(s). Such design shall include a minimum of 20 percent preferred building materials. The location of the proposed dumpster and recycling areas is generally depicted on the Rezoning Plan.

Sidewalk extensions should be provided between all street trees on all public and private streets when parking is adjacent. 6. Environmental Features:

b. The location, size, and type of storm water management systems depicted on the Rezoning Plan are subject to review and approval

a. The Petitioner shall comply with the Charlotte City Council approved and adopted Post Construction Controls Ordinance.

as part of the full development plan submittal and are not implicitly approved with this rezoning. Adjustments may be necessary in order to accommodate actual storm water treatment requirements and natural site discharge points.

c. The Site will comply with the City of Charlotte Tree Ordinance. d. The Petitioner shall provide a minimum of eight hundred (800) square feet of common usable open space that may include play areas, enhanced landscaping, outdoor seating, picnic area, covered patios, lawn area and/or similar outdoor amenities.

a. Signage, as allowed by the Ordinance, will be provided.

8. <u>Lighting:</u>

a. All new lighting shall be full cut-off type lighting fixtures, excluding lower, decorative lighting that may be installed along the driveways, sidewalks, parking areas and courtyards.

b. Detached lighting on the Site will be limited to 26 feet in height. Street lights, new and existing, along Billingsley Road and Marvin Road are not subject to this standard. 9. **CATS**:

a. The Petitioner shall provide an ADA compliant bus waiting pad per Land Development Standard 60.01B. The final pad location will be coordinated during the Land Development permitting process. 10. Amendments to the Rezoning Plan:

a. Future amendments to the Rezoning Plan (which includes these Development Standards) may be applied for by the then Owner or Owners of the applicable Development Area portion of the Site affected by such amendment in accordance with the provisions of Chapter 6 of the Ordinance.

11. Binding Effect of the Rezoning Application:

If this Rezoning Petition is approved, all conditions applicable to the development of the Site imposed under the Rezoning Plan will, unless amended in the manner provided under the Ordinance, be binding upon and inure to the benefit of the Petitioner and subsequent owners of the Site and their respective heirs, devisees, personal representatives, successors in interest or assigns.

223 NORTH GRAHAM STREET CHARLOTTE, NC 28202 704.333.0325 WWW.LANDDESIGN.COM NC ENG. FIRM LICENSE # C-0658

NOT FOR CONSTRUCTION

GRIER HEIGHTS

CHARLOTTE, NC

REZONING

#2020-169

1020311 REVISION / ISSUANCE

DESCRIPTION DATE SUBMITTAL 10.14.2020 2 PER STAFF COMMENTS 12.15.2020 3 PER STAFF COMMENTS 01.25.2021 4 PER STAFF COMMENTS 01.29.2021

DESIGNED BY: JRY/CKS DRAWN BY: CKS CHECKED BY: FJM

HORZ: NTS

DEVELOPMENT STANDARDS

RZ-3