


**URBAN
DESIGN
PARTNERS**

1318-e6 central ave. p 704.334.3303
charlotte, nc 28205 f 704.334.3305
urban设计中partners.com
nc firm no: P-0418
sc cda no: C-03044

DEVELOPMENT STANDARDS

January 13, 2020

1. GENERAL PROVISIONS
 - A. These Development Standards form a part of the Rezoning Plan associated with the Rezoning Petition filed by Phillip Neal Sparrow (the "Petitioner") for an approximately 10.918 acre site located on the south side of John Gladden Road, west of the intersection of John Gladden Road and Sam Wilson Road, which site is more particularly depicted on the Rezoning Plan (hereinafter referred to as the "Site"). The Site is comprised of Tax Parcel No. 053-211-19.
 - B. The development and use of the Site will be governed by the Rezoning Plan, these Development Standards and the applicable provisions of the City of Charlotte Zoning Ordinance (the "Ordinance").
 - C. Unless the Rezoning Plan or these Development Standards establish more stringent standards, the regulations established under the Ordinance for the I-2 zoning district shall govern all development and use of the Site.
 - D. For entitlement purposes, the Site is divided into two development areas that are designated on the Rezoning Plan as Development Area A and Development Area B. Any reference herein to the Site shall be deemed to include Development Area A and Development Area B.
 - E. The development and uses depicted on the Rezoning Plan are schematic in nature and are intended to depict the general arrangement of uses and improvements on the Site. Accordingly, the ultimate layout, locations and sizes of the development and site elements depicted on the Rezoning Plan are graphic representations of the proposed development and site elements, and they may be altered or modified in accordance with the setback, yard and buffer requirements set forth on this Rezoning Plan and the development standards, provided, however, that any such alterations and modifications shall not materially change the overall design intent depicted on the Rezoning Plan. Alterations and modifications shall be in accordance with Section 6.207 of the Ordinance.
 - F. Future amendments to the Rezoning Plan and/or these Development Standards may be applied for by the then owner or owners of the Site in accordance with the provisions of Chapter 6 of the Ordinance. Alterations to the Rezoning Plan are subject to Section 6.207 of the Ordinance.
2. PERMITTED USES/DEVELOPMENT LIMITATIONS
 - A. The Site may only be devoted to the uses set out below (including any combination of such uses), together with any incidental or accessory uses associated therewith that are permitted under the Ordinance in the I-2 zoning district.
 - (1) The off-street parking of motor vehicles, including, without limitation, trucks, tractor trailers and vans.
 - (2) Outdoor storage.
 - B. Notwithstanding the foregoing, that portion of the Site designated as Development Area A on the Rezoning Plan currently contains 28 manufactured/mobile homes that are occupied by residents. These existing manufactured/mobile homes may remain in place and be utilized as legal, non-conforming uses and structures until such time that Development Area A is redeveloped in accordance with the Rezoning Plan. The redevelopment of Development Area A shall be required to comply with the requirements of the Rezoning Plan and the Ordinance.
 - C. Development Area A shall be subdivided and shall be a separate legal parcel prior to the issuance of any permits for the development and use of Development Area B in accordance with this Rezoning Plan. Upon the discontinuance of the legal, non-conforming use on Development Area A described above in paragraph B, Development Area A may be re-combined with Development Area B at the option of Petitioner.
3. TRANSPORTATION
 - A. Vehicular access shall be as generally depicted on the Rezoning Plan. The placement and configuration of the access points are subject to any minor modifications required by the Charlotte Department of Transportation ("CDOT") and/or the North Carolina Department of Transportation ("NCDOT") as applicable.
 - B. The alignments of the internal private drives and driveways and the vehicular circulation areas may be modified by Petitioner to accommodate changes in traffic patterns, parking layouts and any adjustments required for approval by CDOT and/or NCDOT in accordance with applicable published standards.
4. STREETScape, LANDSCAPING AND BUFFERS
 - A. Buffers shall be established on the Site as required by the Ordinance and as depicted on the Rezoning Plan, and such buffers shall conform to the standards of Section 12.302 of the Ordinance. Pursuant to the Ordinance, Petitioner may reduce the required width of a buffer by 25% by installing a berm that meets the standards of Section 12.302(8A) of the Ordinance.
 - B. Upon the discontinuance of the legal, non-conforming use on Development Area A described above in paragraph 2.B, the Class A buffer located along the western boundary line of Development Area B may be removed in its entirety.
 - C. In the event that an adjacent parcel of land is either rezoned to a zoning district or devoted to a use that eliminates or reduces the buffer requirements on the Site, Petitioner may reduce or eliminate, as the case may be, the relevant buffer areas accordingly.
 - D. A minimum 8 foot wide planting strip and a minimum 5 foot wide sidewalk shall be installed along the Site's frontage on John Gladden Road as generally depicted on the Rezoning Plan. Portions of the 5 foot wide sidewalk may be located in a sidewalk utility easement if necessary.
5. ENVIRONMENTAL FEATURES
 - A. Development of the Site shall comply with the requirements of the City of Charlotte Tree Ordinance.
 - B. Petitioner shall comply with the Charlotte City Council approved and adopted Post-Construction Stormwater Ordinance.
6. BINDING EFFECT OF THE REZONING DOCUMENTS AND DEFINITIONS
 - A. If this Rezoning Petition is approved, all conditions applicable to the use and development of the Site imposed under these Development Standards and the Rezoning Plan will, unless amended in the manner provided under the Ordinance, be binding upon and inure to the benefit of Petitioner and the current and subsequent owners of the Site and their respective successors in interest and assigns.
 - B. Throughout these Development Standards, the term "Petitioner" shall be deemed to include the heirs, devisees, personal representatives, successors in interest and assigns of Petitioner or the owner or owners of the Site from time to time who may be involved in any future development thereof.
 - C. Any reference to the Ordinance herein shall be deemed to refer to the requirements of the Ordinance in effect as of the date this Rezoning Petition is approved.

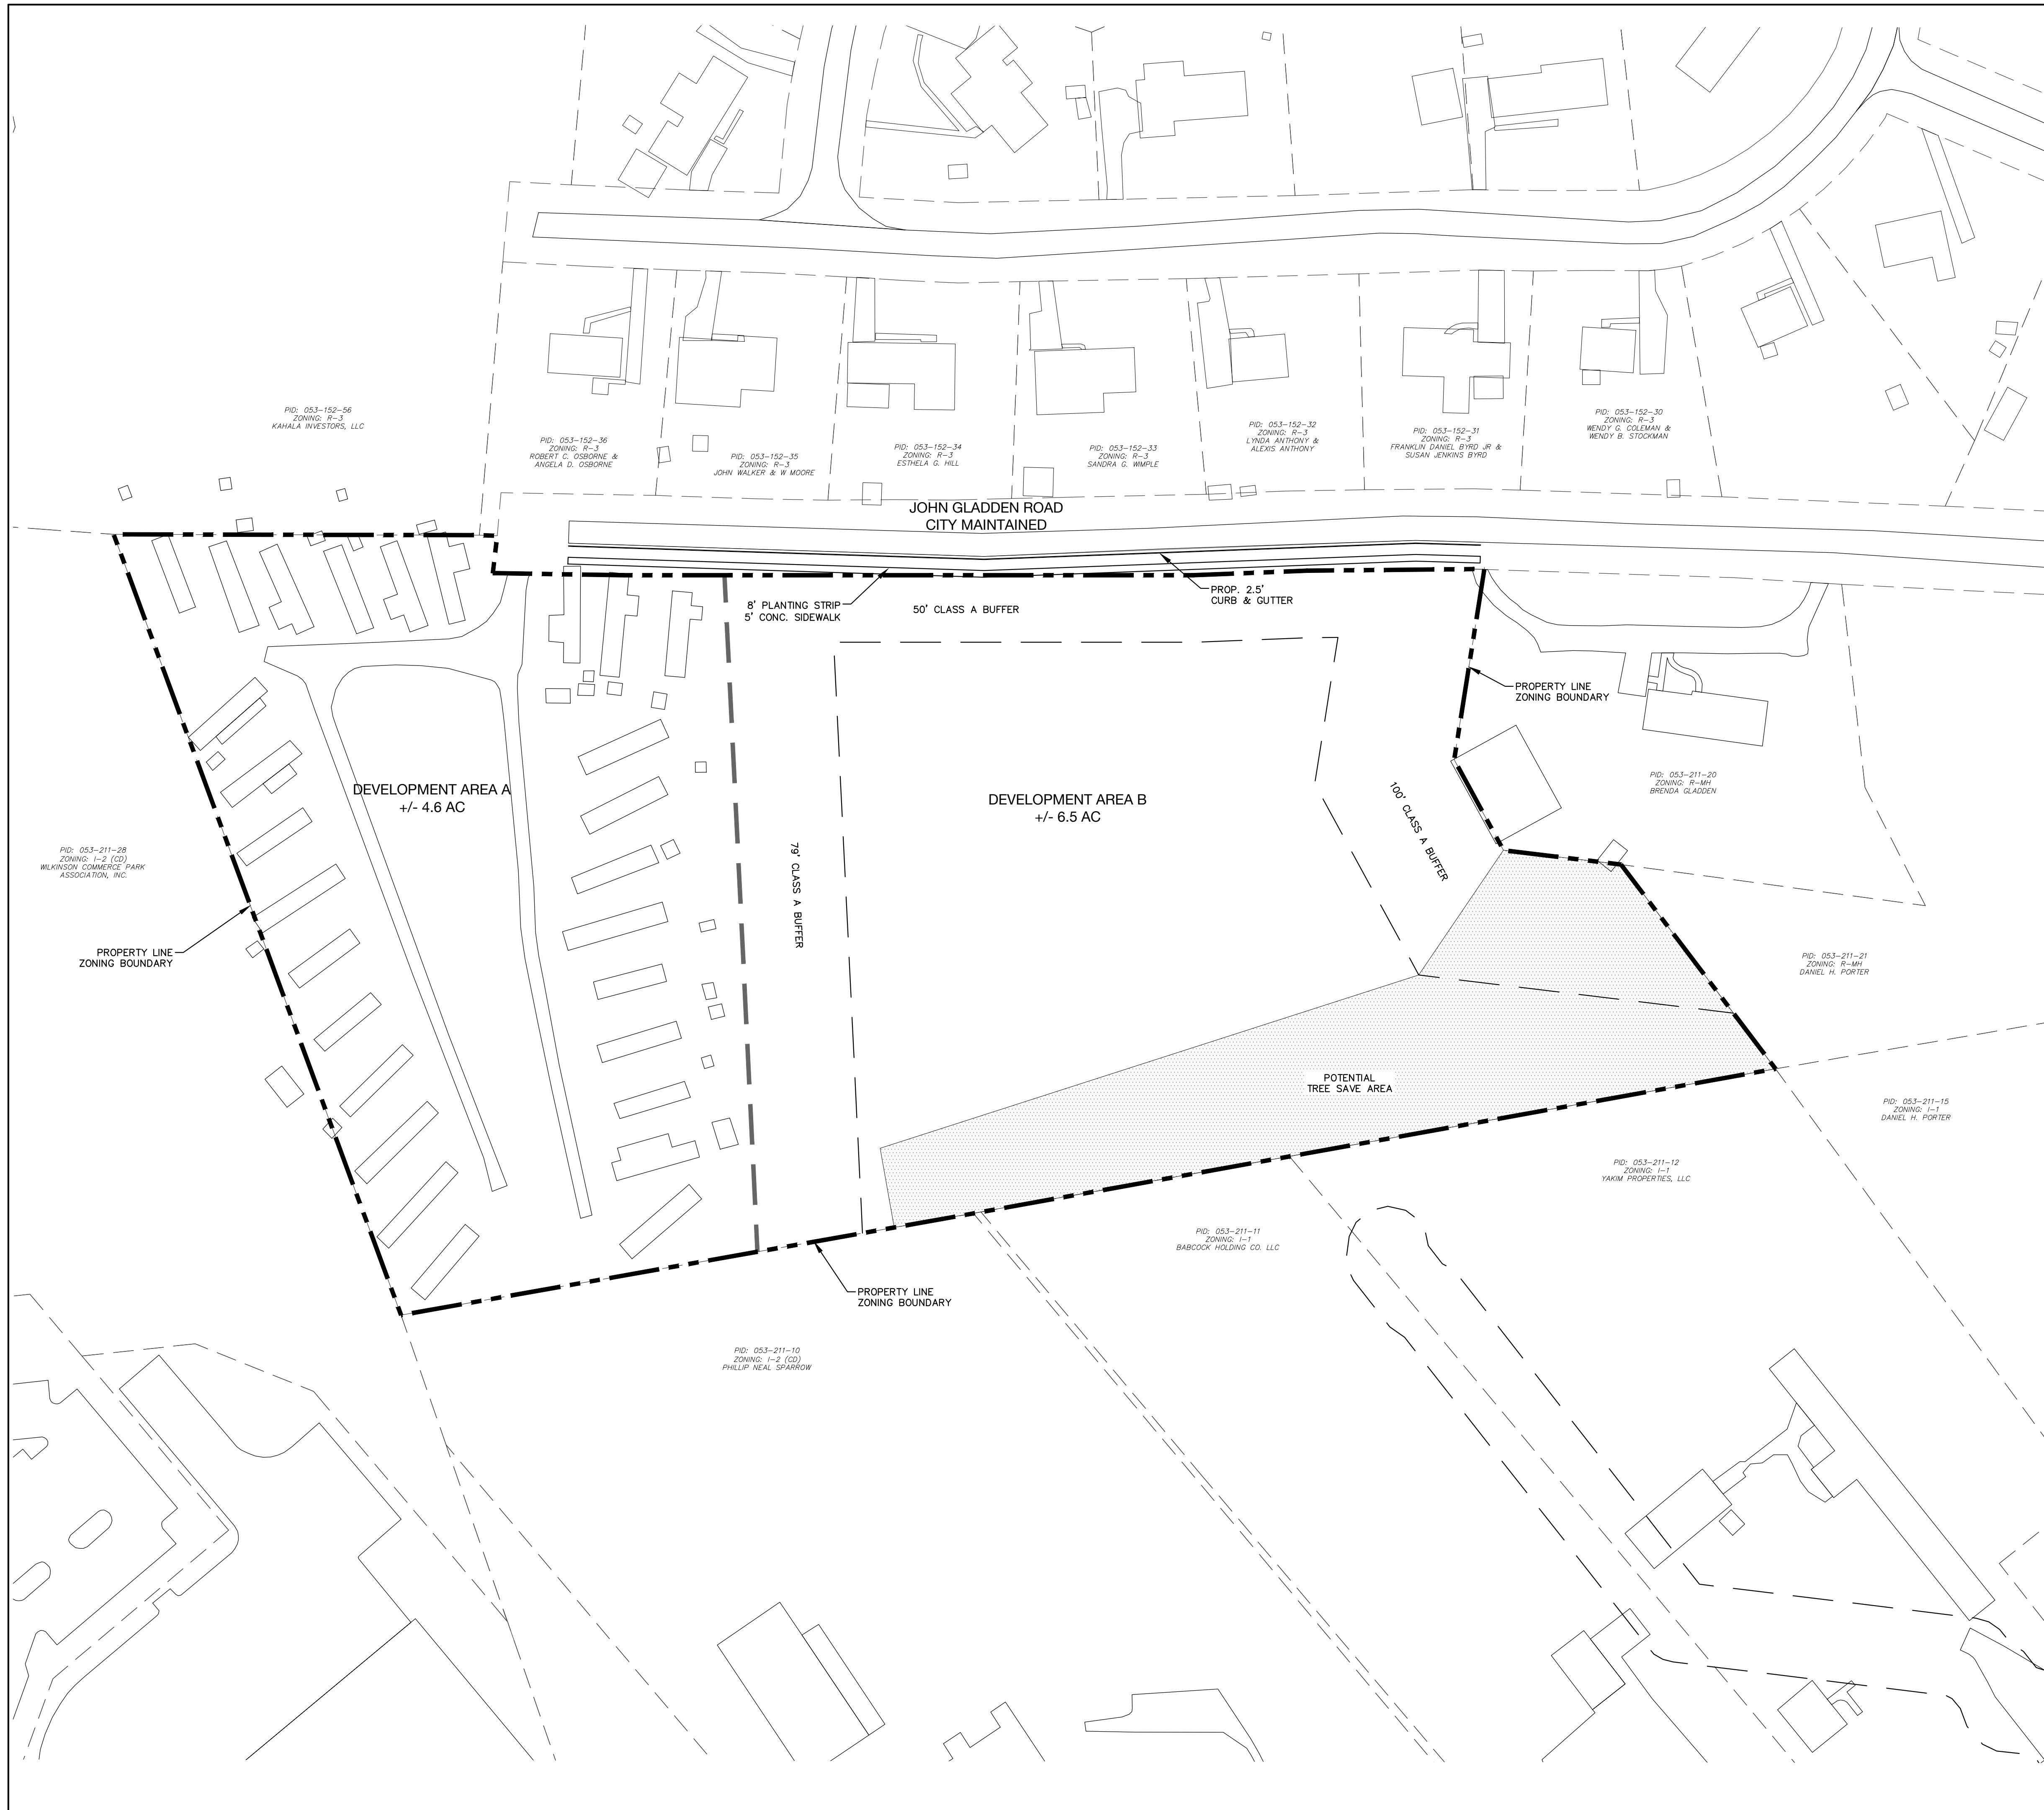


John Gladden Road

Rezoning Plan
8715 John Gladden Road Charlotte, NC

NO.	DATE:	BY:	REVISIONS:

Project No: 19-119
Date: 01.13.2020
Designed by: UDP
Drawn By: UDP
Sheet No:

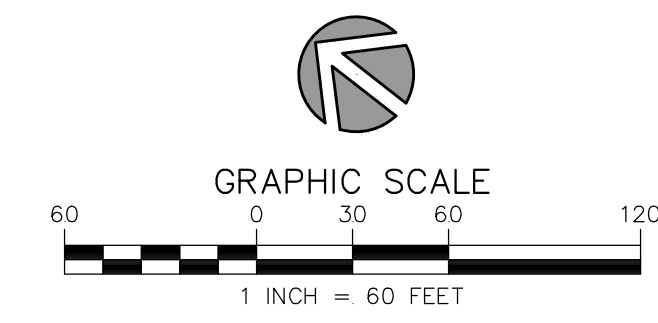

RZ-1.0