

223 NORTH GRAHAM STREET CHARLOTTE, NC 28202 704.333.0325 WWW.LANDDESIGN.COM


SUGAR CREEK APARTMENTS

> CHARLOTTE, NC REZONING PETITION #2020-XXX

1020242 REVISION / ISSUANCE DESCRIPTION FIRST SUBMITTAL 10.22.2020

DRAWN BY: CKS CHECKED BY: FJM

TECHNICAL DATA

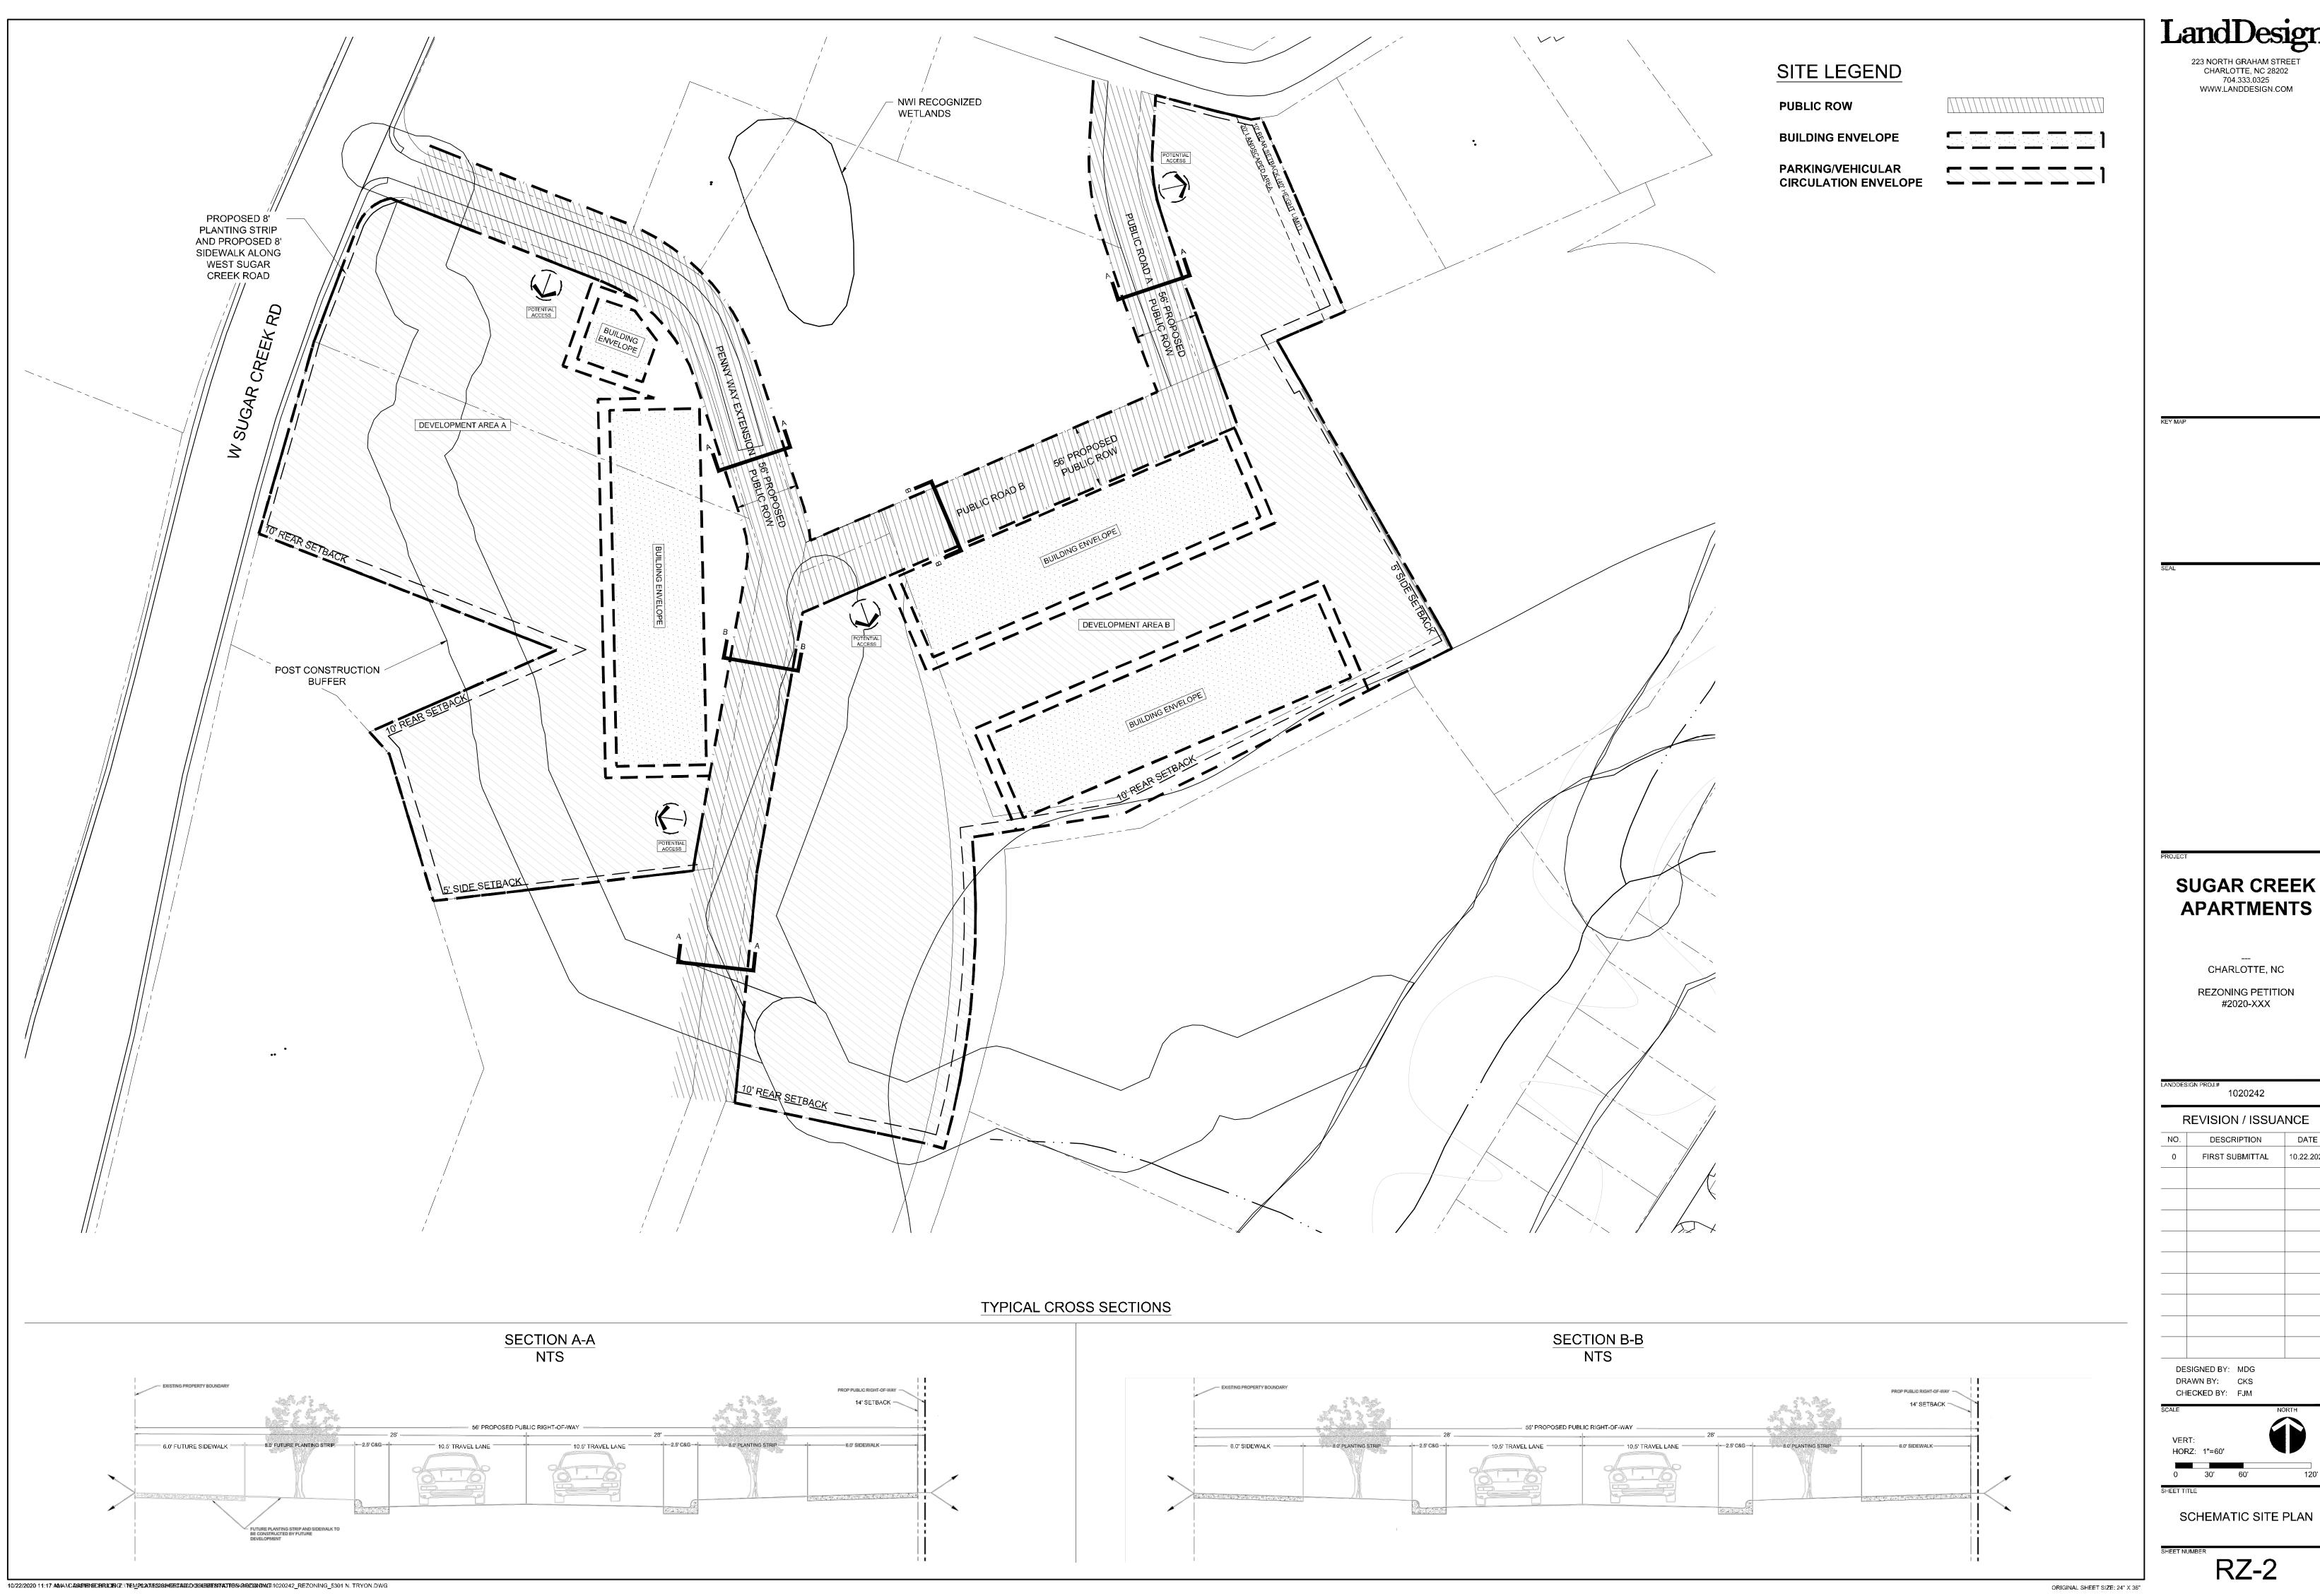

DEVELOPMENT STANDARDS

October 20, 2020

1. GENERAL PROVISIONS

- A. These Development Standards form a part of the Rezoning Plan associated with the Rezoning Application filed by NRP Properties, LLC to accommodate the development of a multi-family residential community on that approximately 9 acre site located generally at the southeast corner of the intersection of West Sugar Creek Road and Penny Way, which site is more particularly depicted on the Rezoning Plan (the "Site"). The Site is comprised of a Tax Parcel Nos. 089-012-01, 089-012-02, 089-013-02, 089-013-04, 089-014-17 and 089-035-54.
- B. The development of the Site will be governed by the Rezoning Plan, these Development Standards and the applicable provisions of the City of Charlotte Zoning Ordinance (the "Ordinance"). The regulations established under the Ordinance for the UR-2 zoning district shall govern the development and use of the Site.
- C. The development and uses depicted on the Rezoning Plan are schematic in nature and are intended to depict the general arrangement of uses and improvements on the Site. Accordingly, the ultimate layout, locations and sizes of the development and site elements depicted on the Rezoning Plan are graphic representations of the proposed development and site elements, and they may be altered or modified in accordance with the setback, yard and landscaping requirements set forth on this Rezoning Plan and the development standards, provided, however, that any such alterations and modifications shall not materially change the overall design intent depicted on the Rezoning Plan. Alterations and modifications shall be in accordance with Section 6.207 of the Ordinance.
- D. For entitlement purposes, the Site is divided into two development areas that are designated on the Rezoning Plan as Development Area A and Development Area B.
- E. Future amendments to the Rezoning Plan and/or these Development Standards may be applied for by the then owner or owners of the Site in accordance with the provisions of Chapter 6 of the Ordinance. Alterations to the Rezoning Plan are subject to Section 6.207 of the Ordinance.
- 2. PERMITTED USES/DEVELOPMENT LIMITATIONS
- A. The Site may only be devoted to a multi-family residential community containing a maximum of 200 multi-family dwelling units and to any incidental and accessory uses relating thereto that are allowed in the UR-2 zoning district. Customary incidental and accessory uses may include, without limitation, a leasing and management office and amenities for the residents.
- B. The dwelling units constructed on the Site shall maintain monthly rents that are income restricted to households earning on average 60% of the area median income for a period of not less than 15 years from the date of the issuance of the first certificate of occupancy for a new building constructed on the Site.
- 3. TRANSPORTATION
- A. Vehicular access shall be as generally depicted on the Rezoning Plan. The placement and configuration of the access points are subject to any minor modifications required by the Charlotte Department of Transportation ("CDOT") and/or the North Carolina Department of Transportation ("NCDOT").
- B. The alignments of the internal driveways and vehicular circulation areas may be modified by the Petitioner to accommodate changes in traffic patterns, parking layouts and any adjustments required for approval by CDOT and/or NCDOT in accordance with applicable published standards.
- 4. ARCHITECTURAL AND DESIGN STANDARDS
- A. The maximum height of any building constructed on the Site shall be 4 stories.
- B. The architectural and design standards set out below shall apply to each principal building constructed on the Site.
- (1) Preferred Exterior Building Materials: All principal and accessory buildings abutting a network required public or private street shall comprise a minimum of 30% of that building's entire facade facing such network street using brick, natural stone (or its synthetic equivalent), stucco or other material approved by the Planning Director.
- (2) Prohibited Exterior Building Materials:
- (a) Vinyl siding (but not vinyl hand rails, windows, soffits, doors or door trim).
- (b) Concrete masonry units not architecturally finished. This limitation shall not apply to retaining walls that are not attached to a building.
- (3) Building Placement and Site Design shall focus on and enhance the pedestrian environment through the following:
- (a) Buildings shall be placed so as to present a front or side facade to all network required streets (public or private).
- (b) All buildings shall be located within a building envelope depicted on the Rezoning Plan.
- (c) Driveways intended to serve single units shall be prohibited on all network required streets.
- (4) Building Massing and Height shall be designed to break up long monolithic building forms as follows:
- (a) Buildings exceeding 120 feet in length shall include modulations of the building massing/facade plane (such as recesses, projections, and architectural details). Modulations shall be a minimum of 10 feet wide and shall project or recess a minimum of 6 feet extending through the building.
- (5) Architectural Elevation Design building elevations shall be designed to create visual interest as follows:
- (a) Building elevations shall be designed with vertical bays or articulated architectural facade features which may include, but not be limited to, a combination of exterior wall offsets, projections, recesses, pilasters, banding and change in materials or colors.
- (b) Buildings shall be designed with a recognizable architectural base on all facades facing network required public or private streets. Such base may be executed through use of the Preferred Exterior Building Materials or articulated architectural facade features and color changes.
- (c) Building elevations facing network required public or private streets shall not have expanses of blank walls greater than 20 feet in all directions and architectural features such as, but not limited to, banding, medallions or design features or materials will be provided to avoid a sterile, unarticulated blank treatment of such walls.
- (6) Roof Form and Articulation roof form and lines shall be designed to avoid the appearance of a large monolithic roof structure as follows:
- (a) Long pitched or flat roof lines shall avoid continuous expanses without variation by including changes in height and/or roof form, to include, but not be limited to, gables, hips, dormers or parapets.
- (b) For pitched roofs, the minimum allowed is 4:12 excluding buildings with a flat roof and parapet walls.
- (c) Roof top HVAC and related mechanical equipment will be screened from public view at grade from the nearest street.
- (7) Service Area Screening services areas such as dumpsters, refuse areas, recycling and storage shall be screened from view with materials and design to be compatible with principal structures. Such design shall include a minimum 20 percent Preferred Exterior Building Materials or a Class B buffer not less than 10 feet in depth at all above grade perimeter not paved for access.
- (8) Sidewalk extensions shall be provided between all street trees on all public and private network required streets when on-street parking is adjacent.
- C. Rear and side yards shall be provided as required under the Ordinance.
- 5. STREETSCAPE/LANDSCAPING AND SCREENING
- A. Petitioner shall install a minimum 8 foot wide planting strip and a minimum 8 foot wide sidewalk along the Site's frontage on West Sugar Creek Road as generally depicted on the Rezoning Plan. The 8 foot wide sidewalk may be located in a sidewalk utility easement.
- B. Petitioner shall install a minimum 8 foot wide planting strip and a minimum 6 foot wide sidewalk along the Site's public street frontages (excepting West Sugar Creek Road) as generally depicted on the Rezoning Plan. The 6 foot wide sidewalk, or portions thereof, may be located in a sidewalk utility easement.
- 6. ENVIRONMENTAL FEATURES
- A. Petitioner shall comply with the Charlotte City Council approved and adopted Post-Construction Stormwater Ordinance.
- B. Development of the Site shall comply with the applicable requirements of the City of Charlotte Tree Ordinance.
- C. The tree save areas depicted on the Rezoning Plan are conceptual, and the actual locations of the tree save areas on the Site may vary from what is depicted on the Rezoning Plan. The actual locations of the tree save areas shall be determined during the site plan approval and permitting process.
- A. At a minimum, the following amenities shall be provided on the Site: a clubhouse with a fitness center, covered picnic areas with grills, a playground/tot lot and 3 outdoor seating areas with benches.

- 8. BINDING EFFECT OF THE REZONING DOCUMENTS AND DEFINITIONS
- A. If this Rezoning Petition is approved, all conditions applicable to the use and development of the Site imposed under these Development Standards and the Rezoning Plan will, unless amended in the manner provided under the Ordinance, be binding upon and inure to the benefit of Petitioner and the current and subsequent owners of the Site and their respective successors in interest and assigns.
- B. Throughout these Development Standards, the term "Petitioner" shall be deemed to include the heirs, devisees, personal representatives, successors in interest and assigns of Petitioner or the owner or owners of the Site from time to time who may be involved in any future development thereof.
- C. Any reference to the Ordinance herein shall be deemed to refer to the requirements of the Ordinance in effect as of the date this Rezoning Petition is approved.

LandDesign.

223 NORTH GRAHAM STREET CHARLOTTE, NC 28202 704.333.0325 WWW.LANDDESIGN.COM

SUGAR CREEK APARTMENTS

CHARLOTTE, NC

#2020-XXX

LANDDESIGN PROJ.# 1020242

REVISION / ISSUANCE

NO. DESCRIPTION DATE

0 FIRST SUBMITTAL 10.22.2020

DESIGNED BY: MDG

DESIGNED BY: MDG
DRAWN BY: CKS
CHECKED BY: FJM

VERT: NTS

HORZ: NTS

DEVELOPMENT STANDARDS

RZ-3