


2021-140: McAdams

Current Zoning NS (Neighborhood Services)
Requested Zoning B-2(CD) (General Business, Conditional)

Approximately 1.691 acres
Location of Requested Rezoning


Rezoning Map

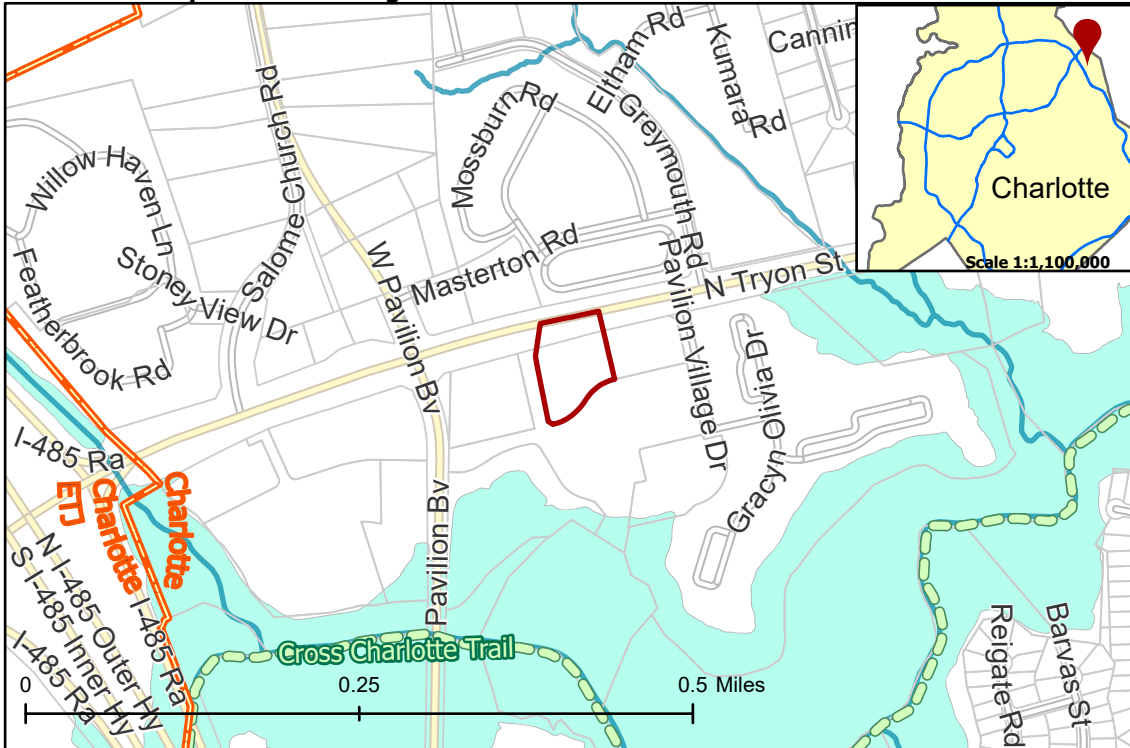

- 2021-140
- Inside City Limits
- Parcel
- Cross Charlotte Trail
- Streams
- FEMA Flood Plain
- City Council District**
- 4-Renee Perkins-Johnson



Existing Zoning & Rezoning Request

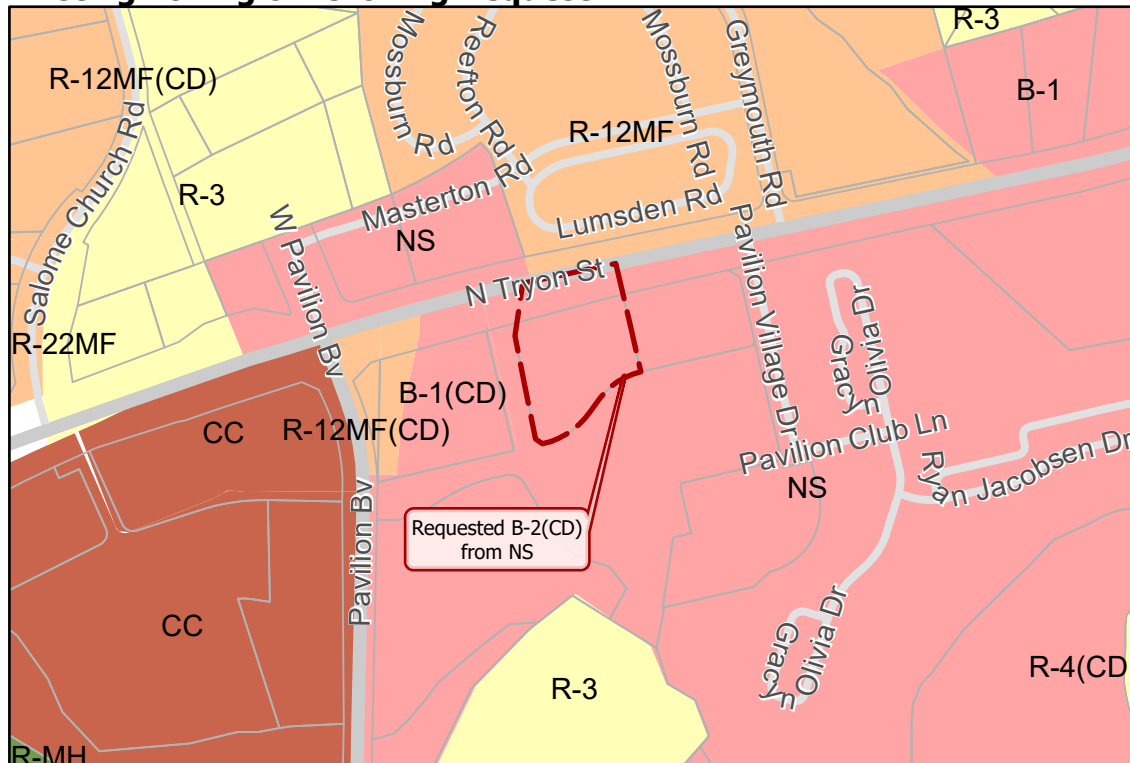

- Requested B-2(CD) from NS
- Zoning Classification**
- Single Family
- Manufactured Home
- Multi-Family
- Business
- Commercial Center



0 250 500 1,000 Feet

Map Created 10/1/2021