
DEVELOPMENT STANDARDS March 15, 2021

A. General Provisions

- 1. These Development Standards form a part of the Rezoning Plan associated with the Rezoning Petition filed by Carolinas Properties, LLC (the "Petitioner") to accommodate the development of that approximately 4.801 acre site located on the east side of Marvin Road between Fruitland Road and Old Ardrey Kell Road, which site is more particularly depicted on the Rezoning Plan (the "Site"). The Site is comprised of Tax Parcel Nos. 223-271-47. 223-271-48. 223-271-49. 223-271-50. 223-271-51 and 223-271-52.
- 2. The development and use of the Site will be governed by the Rezoning Plan, these Development Standards and the applicable provisions of the City of Charlotte Zoning Ordinance (the "Ordinance").
- 3. Unless the Rezoning Plan or these Development Standards establish more stringent standards, the regulations established under the Ordinance for the UR-2 zoning district shall govern the development and 7. use of the Site.
- 4. The development depicted on the Rezoning Plan is schematic in nature and intended to depict the general arrangement of uses and improvements on the Site. Accordingly, the configurations, placements and sizes of the building footprints as well as the internal private drives/alleys and parking areas depicted on the Rezoning Plan are schematic in nature and, subject to the terms of these Development Standards and the Ordinance, are subject to minor alterations or modifications during the design development and construction document phases.
- 5. Future amendments to the Rezoning Plan and/or these Development Standards may be applied for by the then owner or owners of the Site in accordance with the provisions of Chapter 6 of the Ordinance. 10. Alterations to the Rezoning Plan are subject to Section 6.207 of the Ordinance.
- Permitted Uses/Development Limitations
- 1. The Site may be devoted only to a residential community containing a maximum of 42 single family attached dwelling units and to any incidental and accessory uses relating thereto that are allowed in the UR-2 zoning district.
- 2. Single family detached dwelling units shall not be permitted on the Site.
- C. Transportation
- 1. Vehicular access to the Site shall be as generally depicted on the Rezoning Plan. The placement and configuration of the vehicular access points are subject to any minor modifications required to accommodate final site and construction plans and designs and to any adjustments required for approval by the Charlotte Department of Transportation ("CDOT") and/or the North Carolina Department of 1. The maximum height of Building 14, Building 15, Building 16 and Building 17 shall be 39 feet. Transportation ("NCDOT").
- 2. As depicted on the Rezoning Plan, the Site will be served by internal private drives/alleys. Minor adjustments to the locations of the internal private drives/alleys shall be allowed during the construction permitting process.
- 3. Internal sidewalks and pedestrian connections shall be provided on the Site as generally depicted on the Rezoning Plan. The internal sidewalks may meander to save existing trees.
- 4. Prior to the issuance of a certificate of occupancy for the first new building constructed on the Site, Petitioner shall dedicate and convey to the City of Charlotte or to NCDOT as applicable (subject to a reservation for any necessary utility easements) those portions of the Site located immediately adjacent to Marvin Road as required to provide right of way measuring 35 feet from the existing centerline of Marvin

Road, to the extent that such right of way does not already exist.

- Old Ardrey Kell Road, to the extent that such right of way does not already exist.
- have 100 feet of storage.
- Old Ardrey Kell Road as generally depicted on the Rezoning Plan.
- A minimum of 7 visitor parking spaces shall be provided on the Site. 8
- 9. Each driveway pad shall be at least 20 feet in length as measured from the back of curb to the garage face.
- Petitioner will dedicate to the City of Charlotte via fee simple conveyance any additional right-of-way located a minimum of two (2) feet behind the sidewalk where feasible.
- issuance of a certificate of occupancy for the first new building constructed on the Site.
- Architectural Standards
- 2. The maximum height of all other buildings shall be 48 feet.
- Attached to the Rezoning Plan are a series of conceptual, architectural perspectives of the single family All freestanding lighting fixtures installed on the Site by Petitioner (excluding street lights, lower, decorative attached dwelling units to be constructed on the Site that are intended to depict the general conceptual lighting that may be installed along the driveways, private alleys, sidewalks and walkways and landscaping architectural style and character of the single family attached dwelling units to be constructed on the Site. lighting) shall be fully capped and shielded and the illumination downwardly directed so that direct Accordingly, each single family attached dwelling unit to be constructed on the Site shall be designed and illumination does not extend past any property line of the Site. constructed so that it is substantially similar in appearance to one of the attached conceptual, architectural perspectives with respect to architectural style, design and character. Notwithstanding the foregoing, 2. The maximum height of any freestanding lighting fixture installed on the Site by Petitioner, including its changes and alterations to the exterior of the single family attached dwelling units to be constructed on the base, shall not exceed 21 feet. Site that do not materially change the overall conceptual architectural style and character shall be permitted.

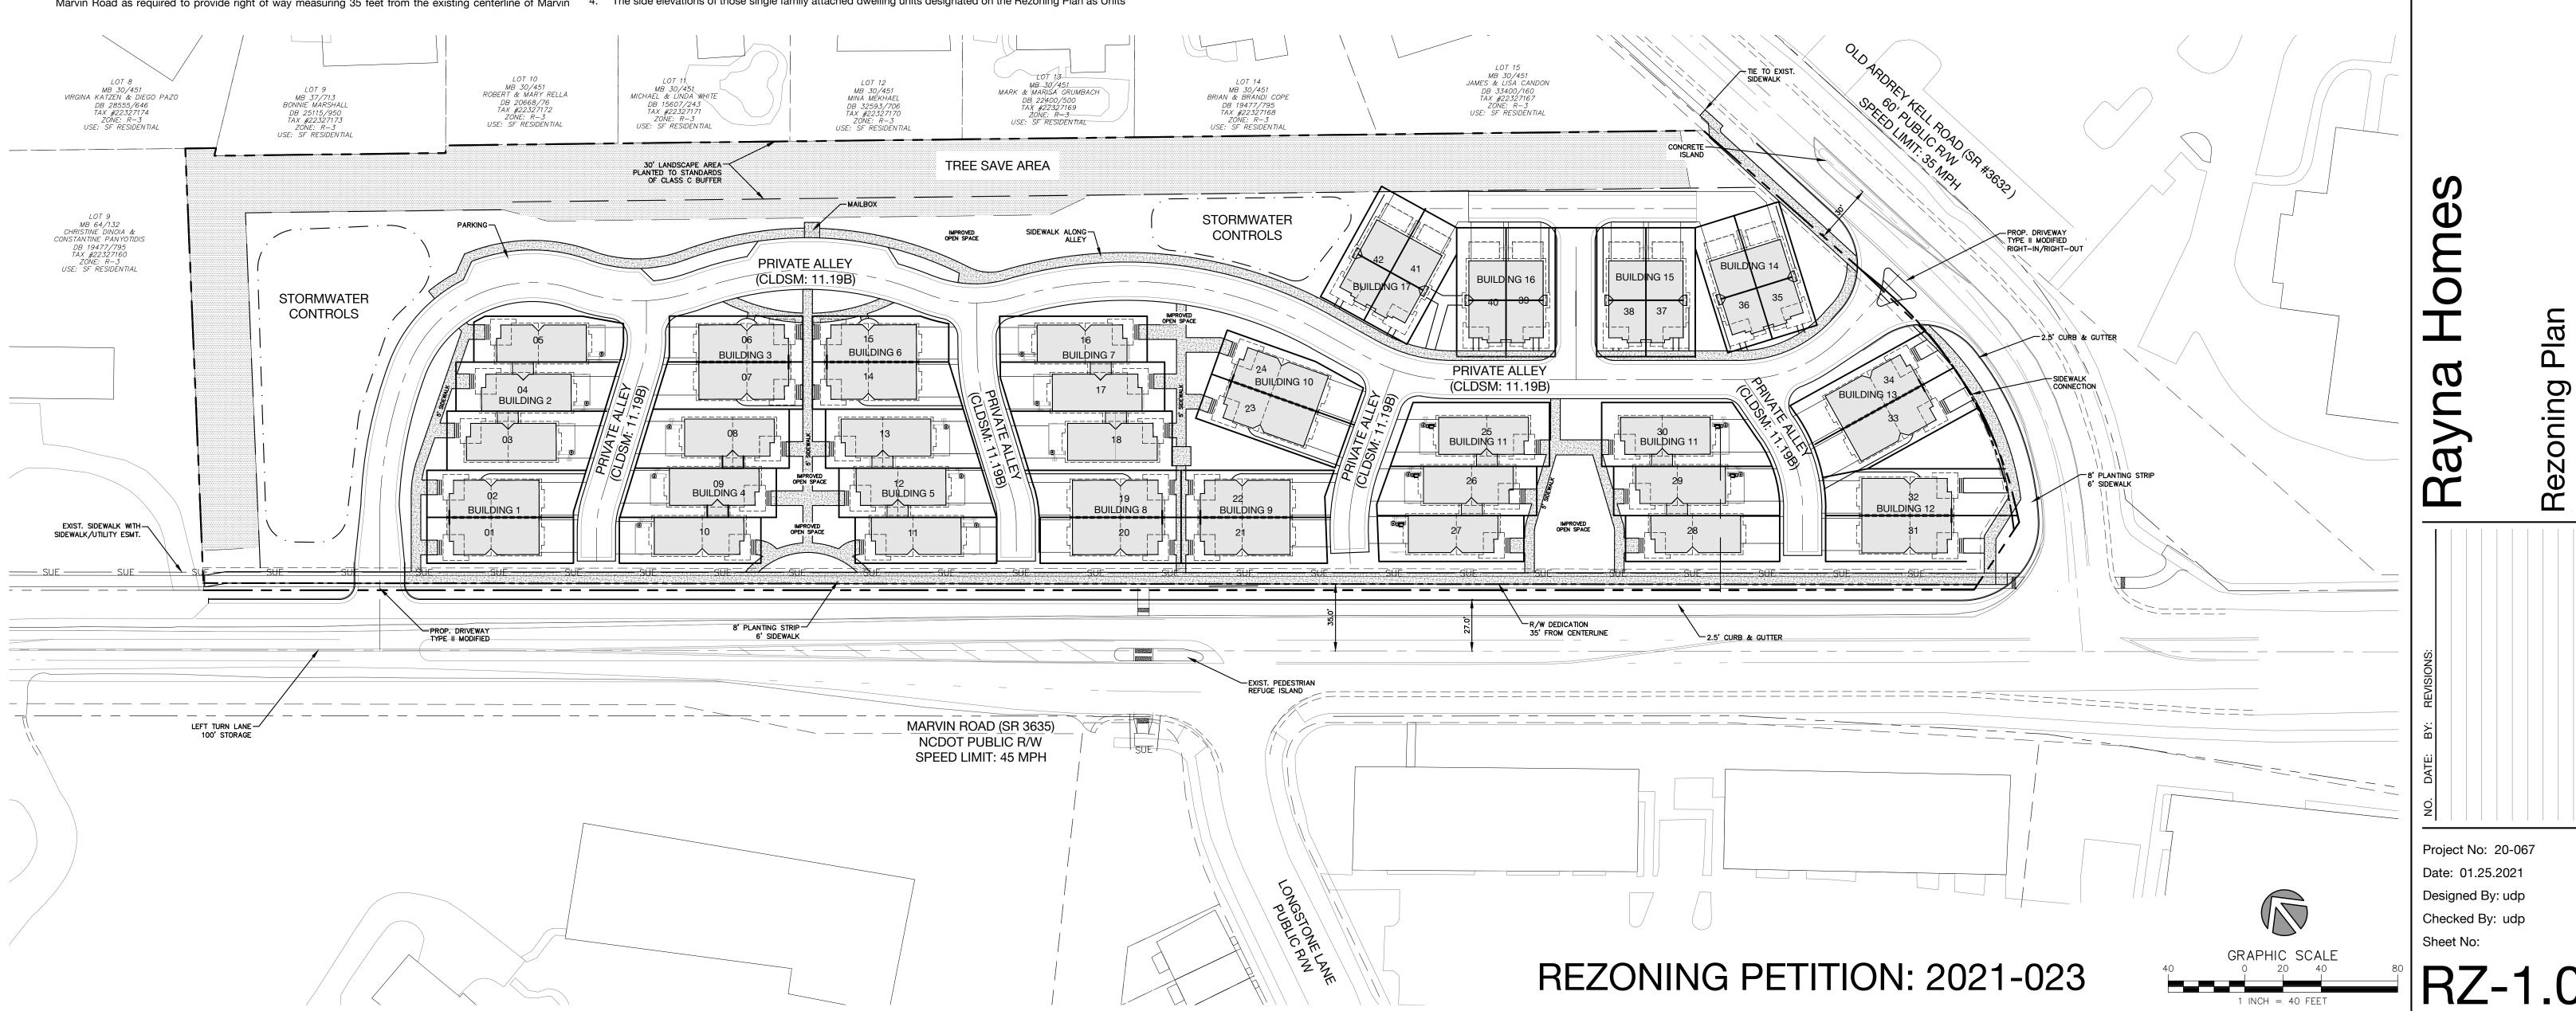

5. Prior to the issuance of a certificate of occupancy for the first new building constructed on the Site, Petitioner shall dedicate and convey to the City of Charlotte or to NCDOT as applicable (subject to a reservation for any necessary utility easements) those portions of the Site located immediately adjacent to Old Ardrey Kell Road as required to provide right of way measuring 30 feet from the existing centerline of

6. Petitioner shall install a southbound left turn lane on Marvin Road at the northernmost vehicular access point on Marvin Road into the Site as generally depicted on the Rezoning Plan. This left turn lane shall

The vehicular access point on Old Ardrey Kell Road shall be limited to right-in, right-out movements.

indicated on the Rezoning Plan as right-of-way to be dedicated, and the additional right-of-way will be E. dedicated prior to the issuance of a certificate of occupancy for the first new building constructed on the Site. The Petitioner will provide a permanent sidewalk easement for any of the proposed sidewalks located along the public streets located outside of the right-of-way. The permanent sidewalk easement will be

11. All transportation improvements required to be constructed by Petitioner under these Development Standards, including the streetscape improvements, will be approved and constructed prior to the

The side elevations of those single family attached dwelling units designated on the Rezoning Plan as Units

1, 10, 11, 20, 21, 27, 28 and 31 that face Marvin Road shall be substantially similar in appearance to the 1. Development of the Site shall comply with the City of Charlotte Tree Ordinance. side elevations depicted on the elevation labeled as "Marvin Road Side Elevation" with respect to architectural style, design and character. Notwithstanding the foregoing, changes and alterations to the side elevations of these single family attached dwelling units that face Marvin Road that do not materially change the overall conceptual architectural style and character shall be permitted.

- The primary exterior building materials for the single family attached dwelling units to be constructed on the Site will be one of or a combination of portions of the following: brick veneer or similar masonry H. Improved Open Space Areas products, stone, manufactured stone and cementitious siding.
- Vinyl, EIFS or masonite may not be used as an exterior building material on any single family attached 1. Each of the three improved open space areas on the Site shall contain, at a minimum, hardscape, dwelling unit constructed on the Site. Notwithstanding the foregoing, vinyl may be utilized on windows, doors, garage doors, soffits, trim and railings.
- 7. The actual sizes of the single family attached dwelling units/lots may vary from the sizes depicted on the Rezoning Plan.
- Petitioner shall construct a porkchop median within this vehicular access point and a concrete median on 8. Each single family attached dwelling unit constructed on the Site shall have a two car garage.
 - 9. The finished floor elevation of each single family attached dwelling unit located within 15 feet of a public sidewalk shall be a minimum of 12 inches above the average sidewalk grade of the public sidewalk.
 - 10. Walkways shall be provided to connect all residential entrances to sidewalks fronting public streets.
 - Streetscape and Landscaping
 - A minimum 8 foot wide planting strip and a minimum 6 foot wide sidewalk shall be installed along the Site's frontages on Marvin Road and Old Ardrey Kell Road as generally depicted on the Rezoning Plan. The sidewalks may be located in a sidewalk utility easement.
 - A minimum 30 foot wide tree save and landscape area shall be established along the Site's northern and eastern boundary lines as more particularly depicted on the Rezoning Plan. At a minimum, this 30 foot wide tree save and landscape area shall meet the tree and shrub requirements of a Class C buffer. If the existing trees and shrubs located within this 30 foot wide tree save and landscape area do not meet the tree and shrub requirements of a Class C buffer, then Petitioner shall plant and install supplemental trees and shrubs to bring the 30 foot wide tree save and landscape area into compliance with the tree and shrub requirements of a Class C buffer.
 - F. Lighting
 - Environmental G.

- Stormwater Ordinance.
- landscaping and seating.

2. Petitioner shall comply with the Charlotte City Council approved and adopted Post Construction

I. Binding Effect of the Rezoning Documents and Definitions

1. If this Rezoning Petition is approved, all conditions applicable to the use and development of the Site imposed under these Development Standards and the Rezoning Plan will, unless amended in the manner provided under the Ordinance, be binding upon and inure to the benefit of Petitioner and the current and subsequent owners of the Site and their respective successors in interest and assigns.

Throughout these Development Standards, the term "Petitioner" shall be deemed to include the heirs, devisees, personal representatives, successors in interest and assigns of Petitioner or the owner or owners of the Site from time to time who may be involved in any future development thereof.

DEVELOPMENT SUMMARY	
TAX PARCEL ID #:	223-271-47 223-271-48 223-271-49 223-271-50 223-271-51 223-271-52
SITE AREA:	4.81 AC
EXISTING ZONING:	R3
PROPOSED ZONING:	UR-2 (CD)
BUILDING SEPARATION:	10'

URBAN

DESIGN

PARTNERS

P 704.334.3303

F 704.334.3305

Dri 73

ny Cide NC 281

1410 Waxh

1213 w morehead st., suite 450

charlotte, nc 28208

nc firm no: P-0418

sc coa no: C-03044

Properti

as

Carolin

Guntaka

sh

ž

urbandesignpartners.com



MARVIN ROAD SIDE ELEVATION





