



VICINITY MAP
NTS


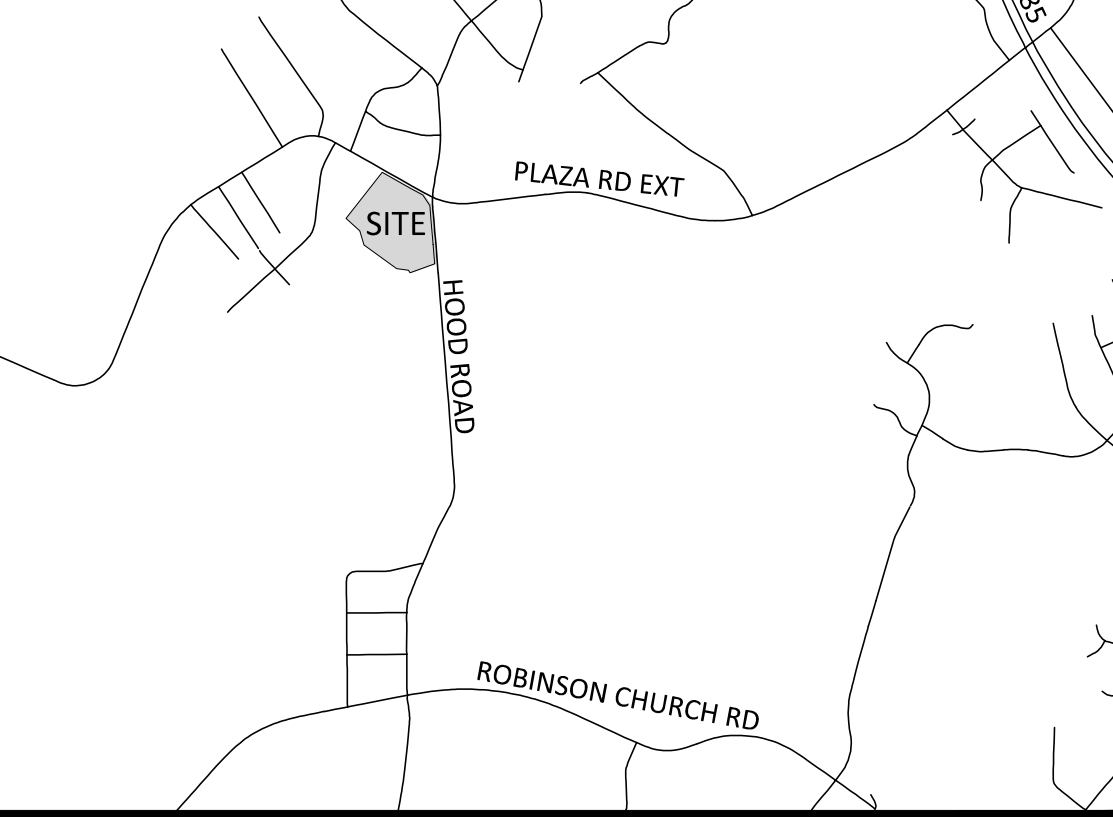


SITE LEGEND

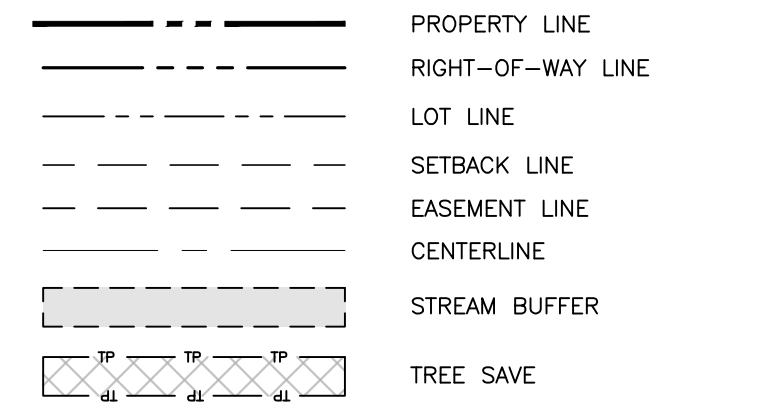

SITE DATA

DEVELOPER/APPLICANT PULTE HOMES 11121 CARMEL COMMONS BLVD., SUITE 450 CHARLOTTE, NORTH CAROLINA 28226	
PID:	10812102
EXISTING ZONING:	B-1 (CD)
PROPOSED ZONING:	R-8MF (CD)
DEVELOPMENT AREA	
AREA:	± 15.87 AC
NUMBER OF UNITS ALLOWED:	104
DENSITY ALLOWED:	6.55 UNITS/AC
TREE SAVE REQUIRED:	± 2.38 AC
(15% OF SITE):	± 2.38 AC
TREE SAVE AREA PROVIDED:	± 3.44 AC
OPEN SPACE REQUIRED (50% OF SITE):	± 7.93 AC
OPEN SPACE PROVIDED:	± 7.93 AC
USABLE COMMON OPEN SPACE REQUIRED (10% OF SITE):	± 1.58 AC
USABLE COMMON OPEN SPACE PROVIDED:	± 1.58 AC MIN.
NOTES	
1. IT IS ANTICIPATED THAT ROLL OUT TRASH AND RECYCLING CONTAINERS FOR INDIVIDUAL DWELLING UNITS SHALL BE UTILIZED. IN THE EVENT THAT ROLL OUT TRASH AND RECYCLING CONTAINERS FOR INDIVIDUAL DWELLING UNITS ARE NOT UTILIZED, GARBAGE TRUCK TURNING MOVEMENTS WILL OCCUR OUTSIDE OF THE PUBLIC RIGHT-OF-WAY. SOLID WASTE AND RECYCLING AREA WILL BE RESERVED ON SITE PER THE ORDINANCE.	

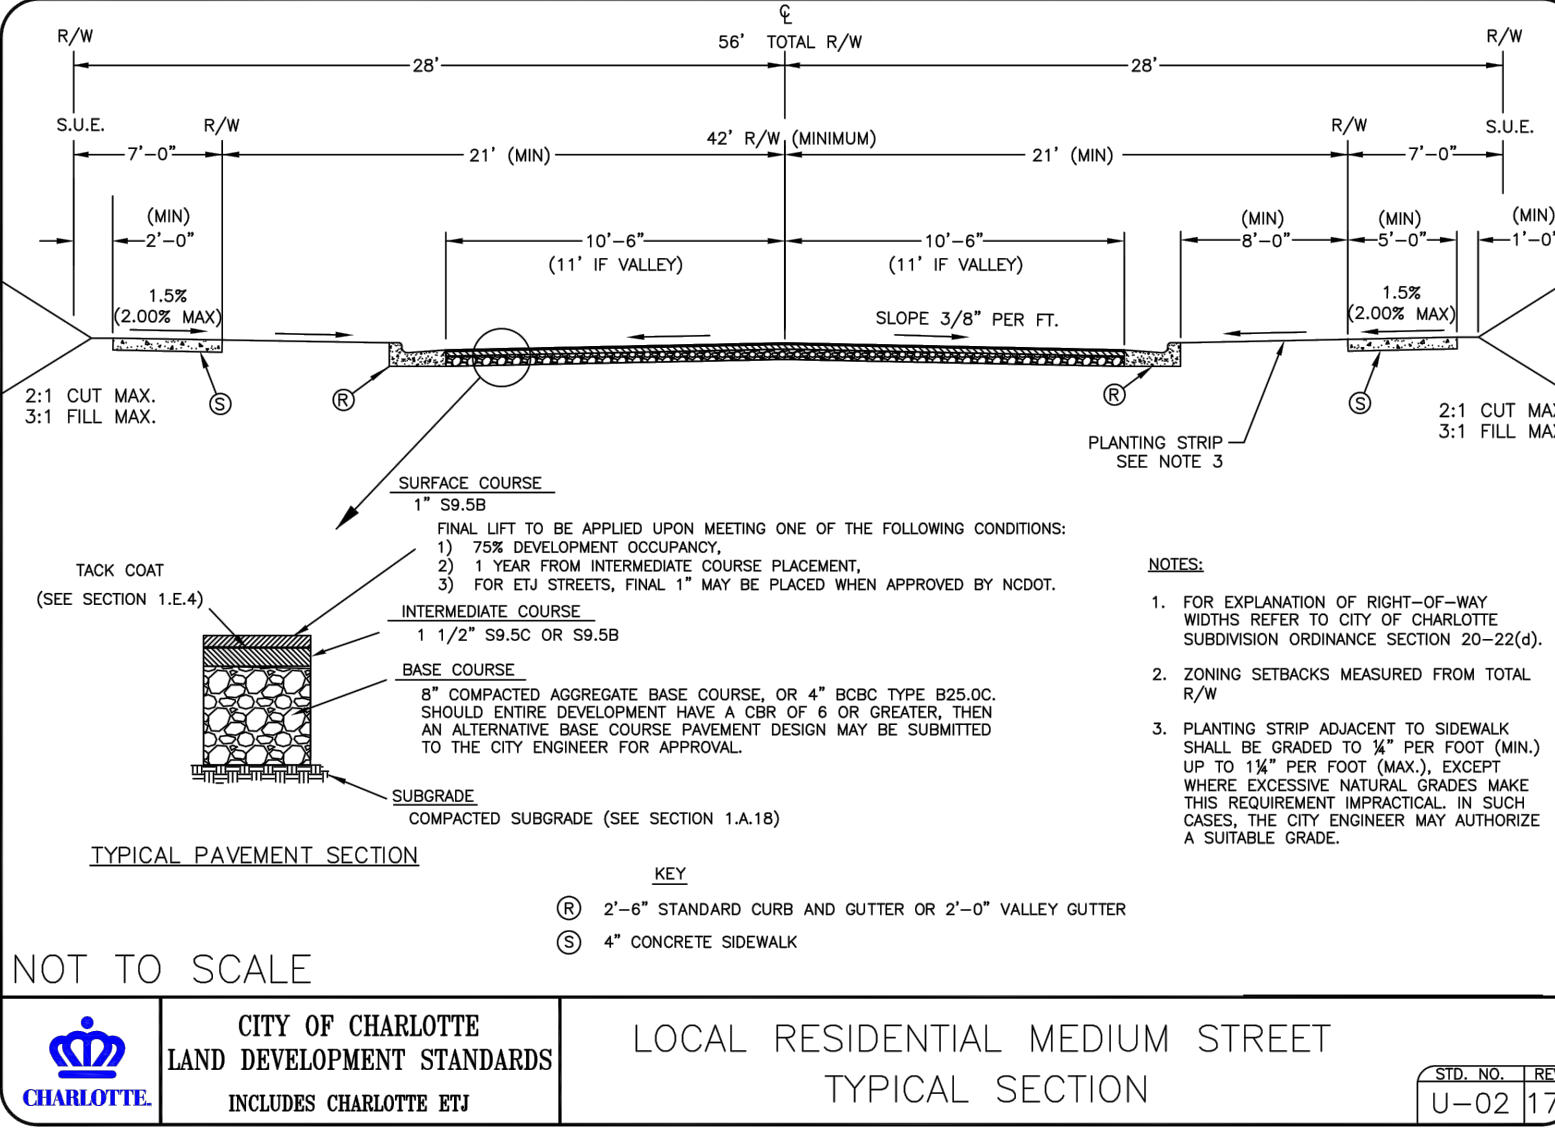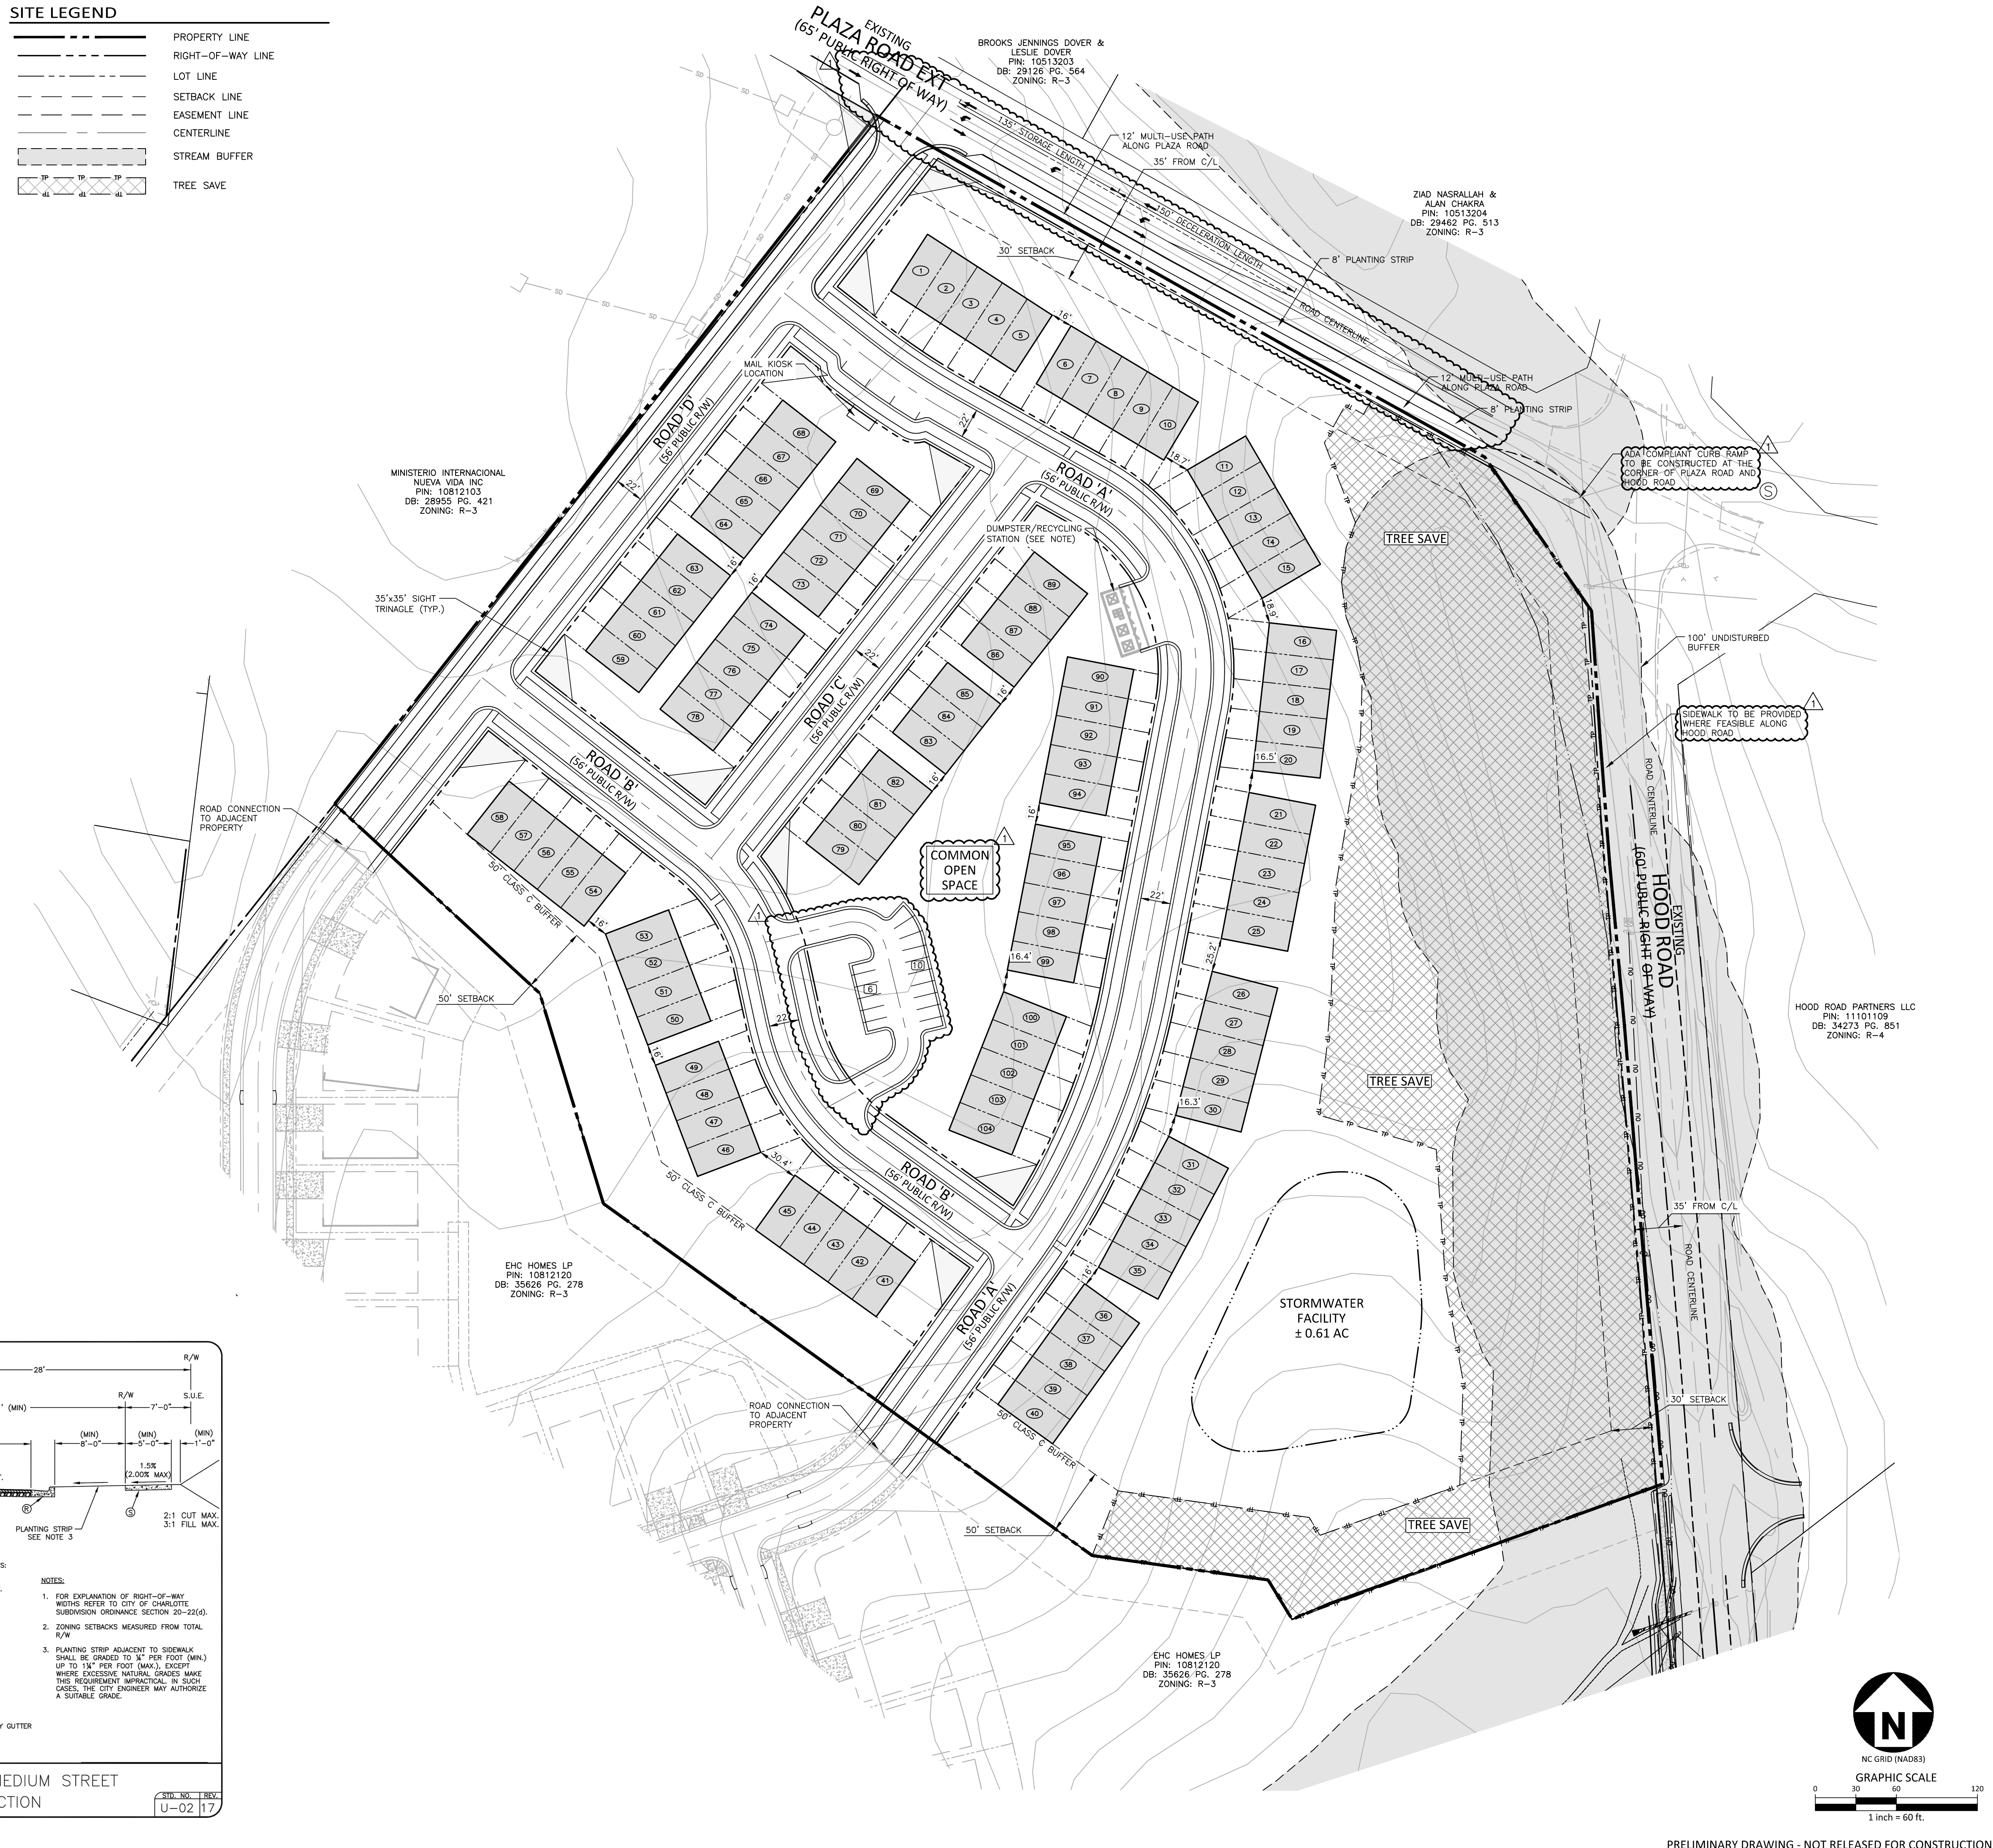

McADAMS

The John R. McAdams Company, Inc.
3430 Toringdon Way
Suite 110
Charlotte, NC 28277
phone 704.527.0800
fax 919.361.2269
license number: C-0293, C-187
www.mcadamsco.com

CLIENT

PULTE HOMES
11121 CARMEL COMMONS BLVD.
SUITE 450
CHARLOTTE, NC 28226



HOOD & PLAZA TOWNS
REZONING PETITION #2021-224
SW CORNER OF HOOD RD
AND PLAZA RD EXT
CHARLOTTE, NORTH CAROLINA, 28215

REVISIONS


NO.	DATE	PER CITY AND CDOT COMMENTS
1	03.14.2022	PER CITY AND CDOT COMMENTS

PLAN INFORMATION

PROJECT NO. 2021210706
FILENAME 2021210706-RZ1
CHECKED BY EM
DRAWN BY JDS
SCALE 1"=60'
DATE 09.10.2021

REZONING PLAN

RZ.01

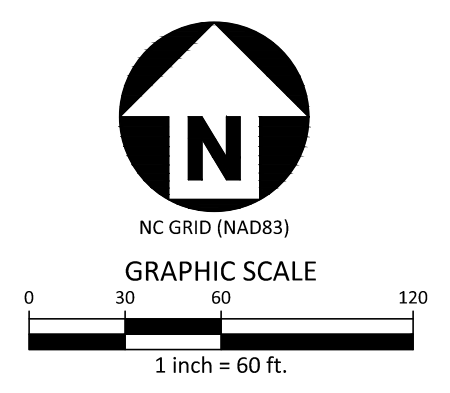

Site Development Data:

- Acreage: ±15.87
- Tax Parcel #: 108-121-02
- Existing Zoning: B-1(CD)
- Proposed Zoning: R-8MF(CD)
- Existing Uses: Vacant
- Proposed Uses: Up to 104 single-family attached residential dwelling units together with accessory uses, as allowed in the R-8MF zoning district.
- Maximum Building Height: As allowed per the Ordinance.

1. General Provisions:

- a. **Site Location.** These Development Standards form a part of the Rezoning Plan associated with the Rezoning Petition filed by The Pulte Group ("Petitioner") to accommodate the development of a residential community on approximately 15.87 acre site generally located at the intersection of Plaza Road Ext. and Hood Road (the "Site").
- b. **Zoning Districts/Ordinance.** Development of the Site will be governed by the Rezoning Plan as well as the applicable provisions of the City of Charlotte Zoning Ordinance in existence as of the date of approval of the Rezoning (the "Ordinance"). Unless the Rezoning Plan establishes more stringent standards the regulations established under the Ordinance for the R-8MF zoning classification shall govern.
- c. **Graphics and Alterations.** The schematic depictions of the uses, parking areas, sidewalks, structures and buildings, building elevations, driveways, streets and other development matters and site elements (collectively the "Development/Site Elements") set forth on the Rezoning Plan should be reviewed in conjunction with the provisions of these Development Standards. The layout, locations, sizes and formulations of the Development/Site Elements depicted on the Rezoning Plan are graphic representations of the Development/Site elements proposed. Changes to the Rezoning Plan not anticipated by the Rezoning Plan will be reviewed and approved as allowed by Section 6.207 of the Ordinance.

Since the project has not undergone the design development and construction phases, it is intended that this Rezoning Plan provide for flexibility in allowing some alterations or modifications from the graphic representations of the Development/Site Elements. Therefore, there may be instances where minor modifications will be allowed without requiring the Administrative Amendment Process per Section 6.207 of the Ordinance. These instances would include changes to graphics if they are:

- i. minor and don't materially change the overall design intent depicted on the Rezoning Plan.

The Planning Director will determine if such minor modifications are allowed per this amended process, and if it is determined that the alteration does not meet the criteria described above, the Petitioner shall then follow the Administrative Amendment Process per Section 6.207 of the Ordinance; in each instance, however, subject to the Petitioner's appeal rights set forth in the Ordinance.

- d. **Number of Buildings Principal and Accessory.** The total number of principal residential buildings to be developed on the Site shall not exceed twenty-five (25). Accessory buildings and structures located on the Site shall not be considered in any limitation on the number of buildings on the Site. Accessory buildings and structures will be constructed utilizing similar building materials, colors, architectural elements and designs as the principal buildings located on the Site.

2. Permitted Uses & Development Area Limitation:

- a. The Site may be developed with up to one hundred four (104) single-family attached residential dwelling units together with accessory uses allowed in the R-8MF zoning district as generally depicted on the Rezoning Plan.

3. Access and Transportation Improvements:

- a. Access to the Site shall be from Plaza Road Ext and the proposed public streets as generally depicted on the Rezoning Plan. The placement and configuration of the access points are subject to any minor modifications required by CDOT and/or NCDOT in accordance with applicable published standards.
- b. The alignment of the internal vehicular circulation and driveways may be modified by the Petitioner to accommodate changes in traffic patterns, parking layouts and any adjustments required for approval by CDOT and/or NCDOT in accordance with published standards.
- c. The Petitioner shall dedicate thirty-five (35) feet of right-of-way from the centerline of Hood Road.
- d. The Petitioner shall dedicate thirty-five (35) feet of right-of-way from the centerline of Plaza Road Ext.
- e. The Petitioner shall provide a left turn lane with 130' of storage on Plaza Road into the site as generally depicted on the Rezoning Plan.
- f. The Petitioner shall provide an ADA compliant curb ramp at the corner of Plaza Road and Hood Road as generally depicted on the Rezoning Plan.

- g. The Petitioner shall dedicate and fee simple convey all rights-of-way along Hood Road and Plaza Road Ext to the City prior to the issuance of the first certificate of occupancy for the Site. The Petitioner shall provide an additional two (2) feet of right-of-way behind the sidewalk where feasible. On public streets internal to the site, a sidewalk utility easement will be provided one (1) foot behind the sidewalk.

h. Trash collection shall not be accommodated within the public rights of way.

- i. All transportation improvements that are the responsibility of the Petitioner, shall be approved and constructed prior to the issuance of the first certificate of occupancy for the Site subject to the Petitioner's ability to post a bond for any improvements not in place at the time of the issuance of the first certificate of occupancy.

- j. All public roadway improvements will be subject to the standards and criteria of CDOT and NCDOT, as applicable, to the roadway improvements within their respective road system authority. It is understood that such improvements may be undertaken by the Petitioner on its own or in conjunction with other development or roadway projects taking place within the broad north eastern Mecklenburg area, by way of a private/public partnership effort or other public sector project support.

- k. All on-site right-of-way dedication will be completed as required by the Subdivision Ordinance. The Petitioner will provide a permanent sidewalk easement for any of the proposed sidewalks located along the public streets located outside of the right-of-way. The permanent sidewalk easement will be located a minimum of two (2) feet behind the sidewalk where feasible.

4. Streetscape, Buffers, Yards, Open Space and Landscaping:

- a. A fifteen (15) foot building setback as measured from the right-of-way on internal Public Streets will be allowed as provided for in Section 9.303.(19)(f) of the Ordinance. Garages must be located twenty (20) feet from the back of sidewalk.
- b. A thirty (30) foot setback will be provided as measured from the future right-of-way of Plaza Road Ext and Hood Road will be provided as generally depicted on the Rezoning Plan.
- c. An eight (8) foot planting strip and a six (6) foot sidewalk will be provided along Public Streets A-D as generally depicted on the Rezoning Plan.
- d. An eight (8) foot planting strip and a twelve (12) foot multi-use path will be provided along Plaza Road Ext as generally depicted on the Rezoning Plan.
- e. A fifty (50) foot Class C Buffer will be provided along the Site's southern property line as generally depicted.
- f. Common open space area(s) to include hardscape, gathering areas, seating opportunities and/or other similar features.

5. General Design Guidelines:

- a. The building materials used on the principal buildings constructed on Site will be a combination of portions of the

following: brick, stone, precast stone, precast concrete, synthetic stone, cementitious fiber board, stucco, EIFS, decorative block, vinyl and/or wood.

- b. When vinyl siding is used as a building material, on the proposed buildings, the minimum thickness of the proposed vinyl will be .042 inches.
- c. Meter banks will be screened from adjoining properties and from the abutting public streets at grade.
- d. Dumpster and recycling area will be enclosed by a solid wall or fence with one side being a decorative gate. The wall or fence used to enclose the dumpster will be architecturally compatible with the building materials and colors used on the principal buildings. The location of the proposed dumpster and recycling area is generally depicted on the Rezoning Plan.
- e. Pitched roofs, if provided, shall be symmetrically sloped no less than 5:12, except that roofs for porches and attached sheds may be no less than 2:12.
- f. On the interior of the Site end units that abut the internal public streets will have multiple windows on the end facades to avoid a blank street wall. The maximum blank wall distance shall be limited to ten (10) feet in all directions.
- g. Garage doors proposed along public or private streets should minimize the visual impact by providing one or more of the following:

- i. a setback of twelve (12) to twenty-four (24) inches from the front wall plane;
- ii. a porch or stoop that may or may not project beyond the front building wall;
- iii. architectural treatments such as translucent windows and projecting elements over the garage door opening;
- iv. a garage door with windows and light fixtures on either side or above the garage door
- h. No more than thirty (30) percent of the buildings on the site may have a max of six (6) units per building; all other buildings must have five (5) units or less. Applicant to provide calculations during plan review to reflect compliance with this requirement.

6. Environmental Features:

- a. The Site will comply with Post Construction Ordinance. The location, size and type of storm water management systems depicted on the Rezoning Plan are subject to review and approval as part of the full development plan submittal and are not implicitly approved with this rezoning. Adjustments may be necessary in order to accommodate actual storm water treatment requirements and natural site discharge points.

- b. The Site shall comply with the City of Charlotte Tree Ordinance.

7. Lighting:


- a. All new lighting shall be full cut-off type lighting fixtures excluding lower, decorative lighting that may be installed along the driveways, sidewalks, parking areas and courtyards.
- b. Detached lighting on the Site will be limited to twenty-one (21) feet in height.

8. Amendments to the Rezoning Plan:

- a. Future amendments to the Rezoning Plan (which includes these Development Standards) may be applied for by the then Owner or Owners of the applicable Development Area portion of the Site affected by such amendment in accordance with the provisions of Chapter 6 of the Ordinance.

9. Binding Effect of the Rezoning Application:

- a. If this Rezoning Petition is approved, all conditions applicable to the development of the Site imposed under the Rezoning Plan will, unless amended in the manner provided under the Ordinance, be binding upon and inure to the benefit of the Petitioner and subsequent owners of the Site and their respective heirs, devisees, personal representatives, successors in interest or assigns.
- b.

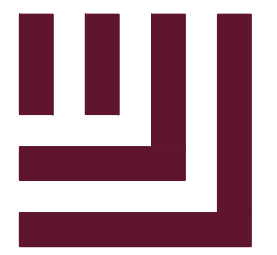

McADAMS

The John R. McAdams Company, Inc.
3430 Toringdon Way
Suite 110
Charlotte, NC 28277
phone 704. 527. 0800
fax 919. 361. 2269
license number: C-0293, C-187

www.mcadamsco.com

CLIENT

PULTE HOMES
11121 CARMEL COMMONS BLVD.
SUITE 450
CHARLOTTE, NC 28226



HOOD & PLAZA TOWNS
REZONING PETITION #2021-224
SW CORNER OF HOOD RD
AND PLAZA RD EXT
CHARLOTTE, NORTH CAROLINA, 28215

REVISIONS

NO.	DATE	PER CITY AND CDOT COMMENTS
1	03-14-2022	PER CITY AND CDOT COMMENTS

PLAN INFORMATION

PROJECT NO.	2021210706
FILENAME	2021210706-RZ1
CHECKED BY	EM
DRAWN BY	JDS
SCALE	1"=60'
DATE	09.10.2021

SHEET

REZONING NOTES

RZ.02