

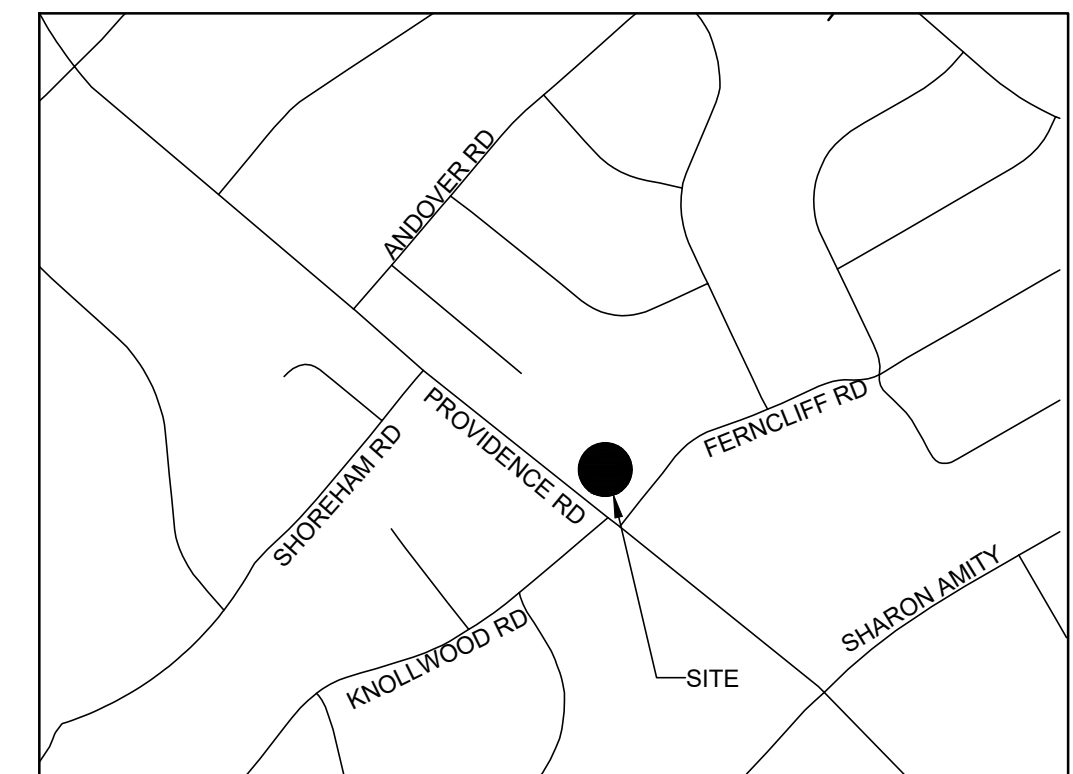


P:\2021 Jobs\21051 - 2619 Providence Towns - Balogh\CAD\Sketch Planning\21051 RZ Base.dwg

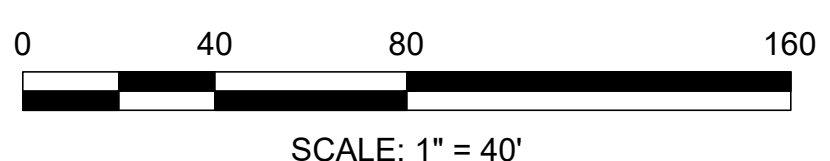

VICINITY MAP

This Plan Is A Preliminary Design. NOT Released For Construction.

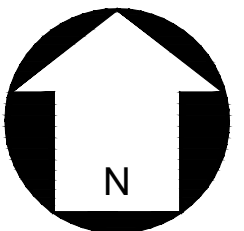

REVISIONS:

No.	Date	By	Description
1	3/14/22	ENL	RESPONSE TO CITY COMMENTS

2619 PROVIDENCE TOWNS
BALOGH PROPERTIES
CHARLOTTE, NC

TECHNICAL DATA SHEET

PETITION NO. RZP-2021-237

CORPORATE CERTIFICATIONS
NC PE: C-2930 NC LA: C-253
SC ENG: NO. 3599 SC LA: NO. 211

Project Manager: MDL

Drawn By: ENL


Checked By: MDL

Date: 03/14/2022

Project Number: 21051

Sheet Number:

RZ-1

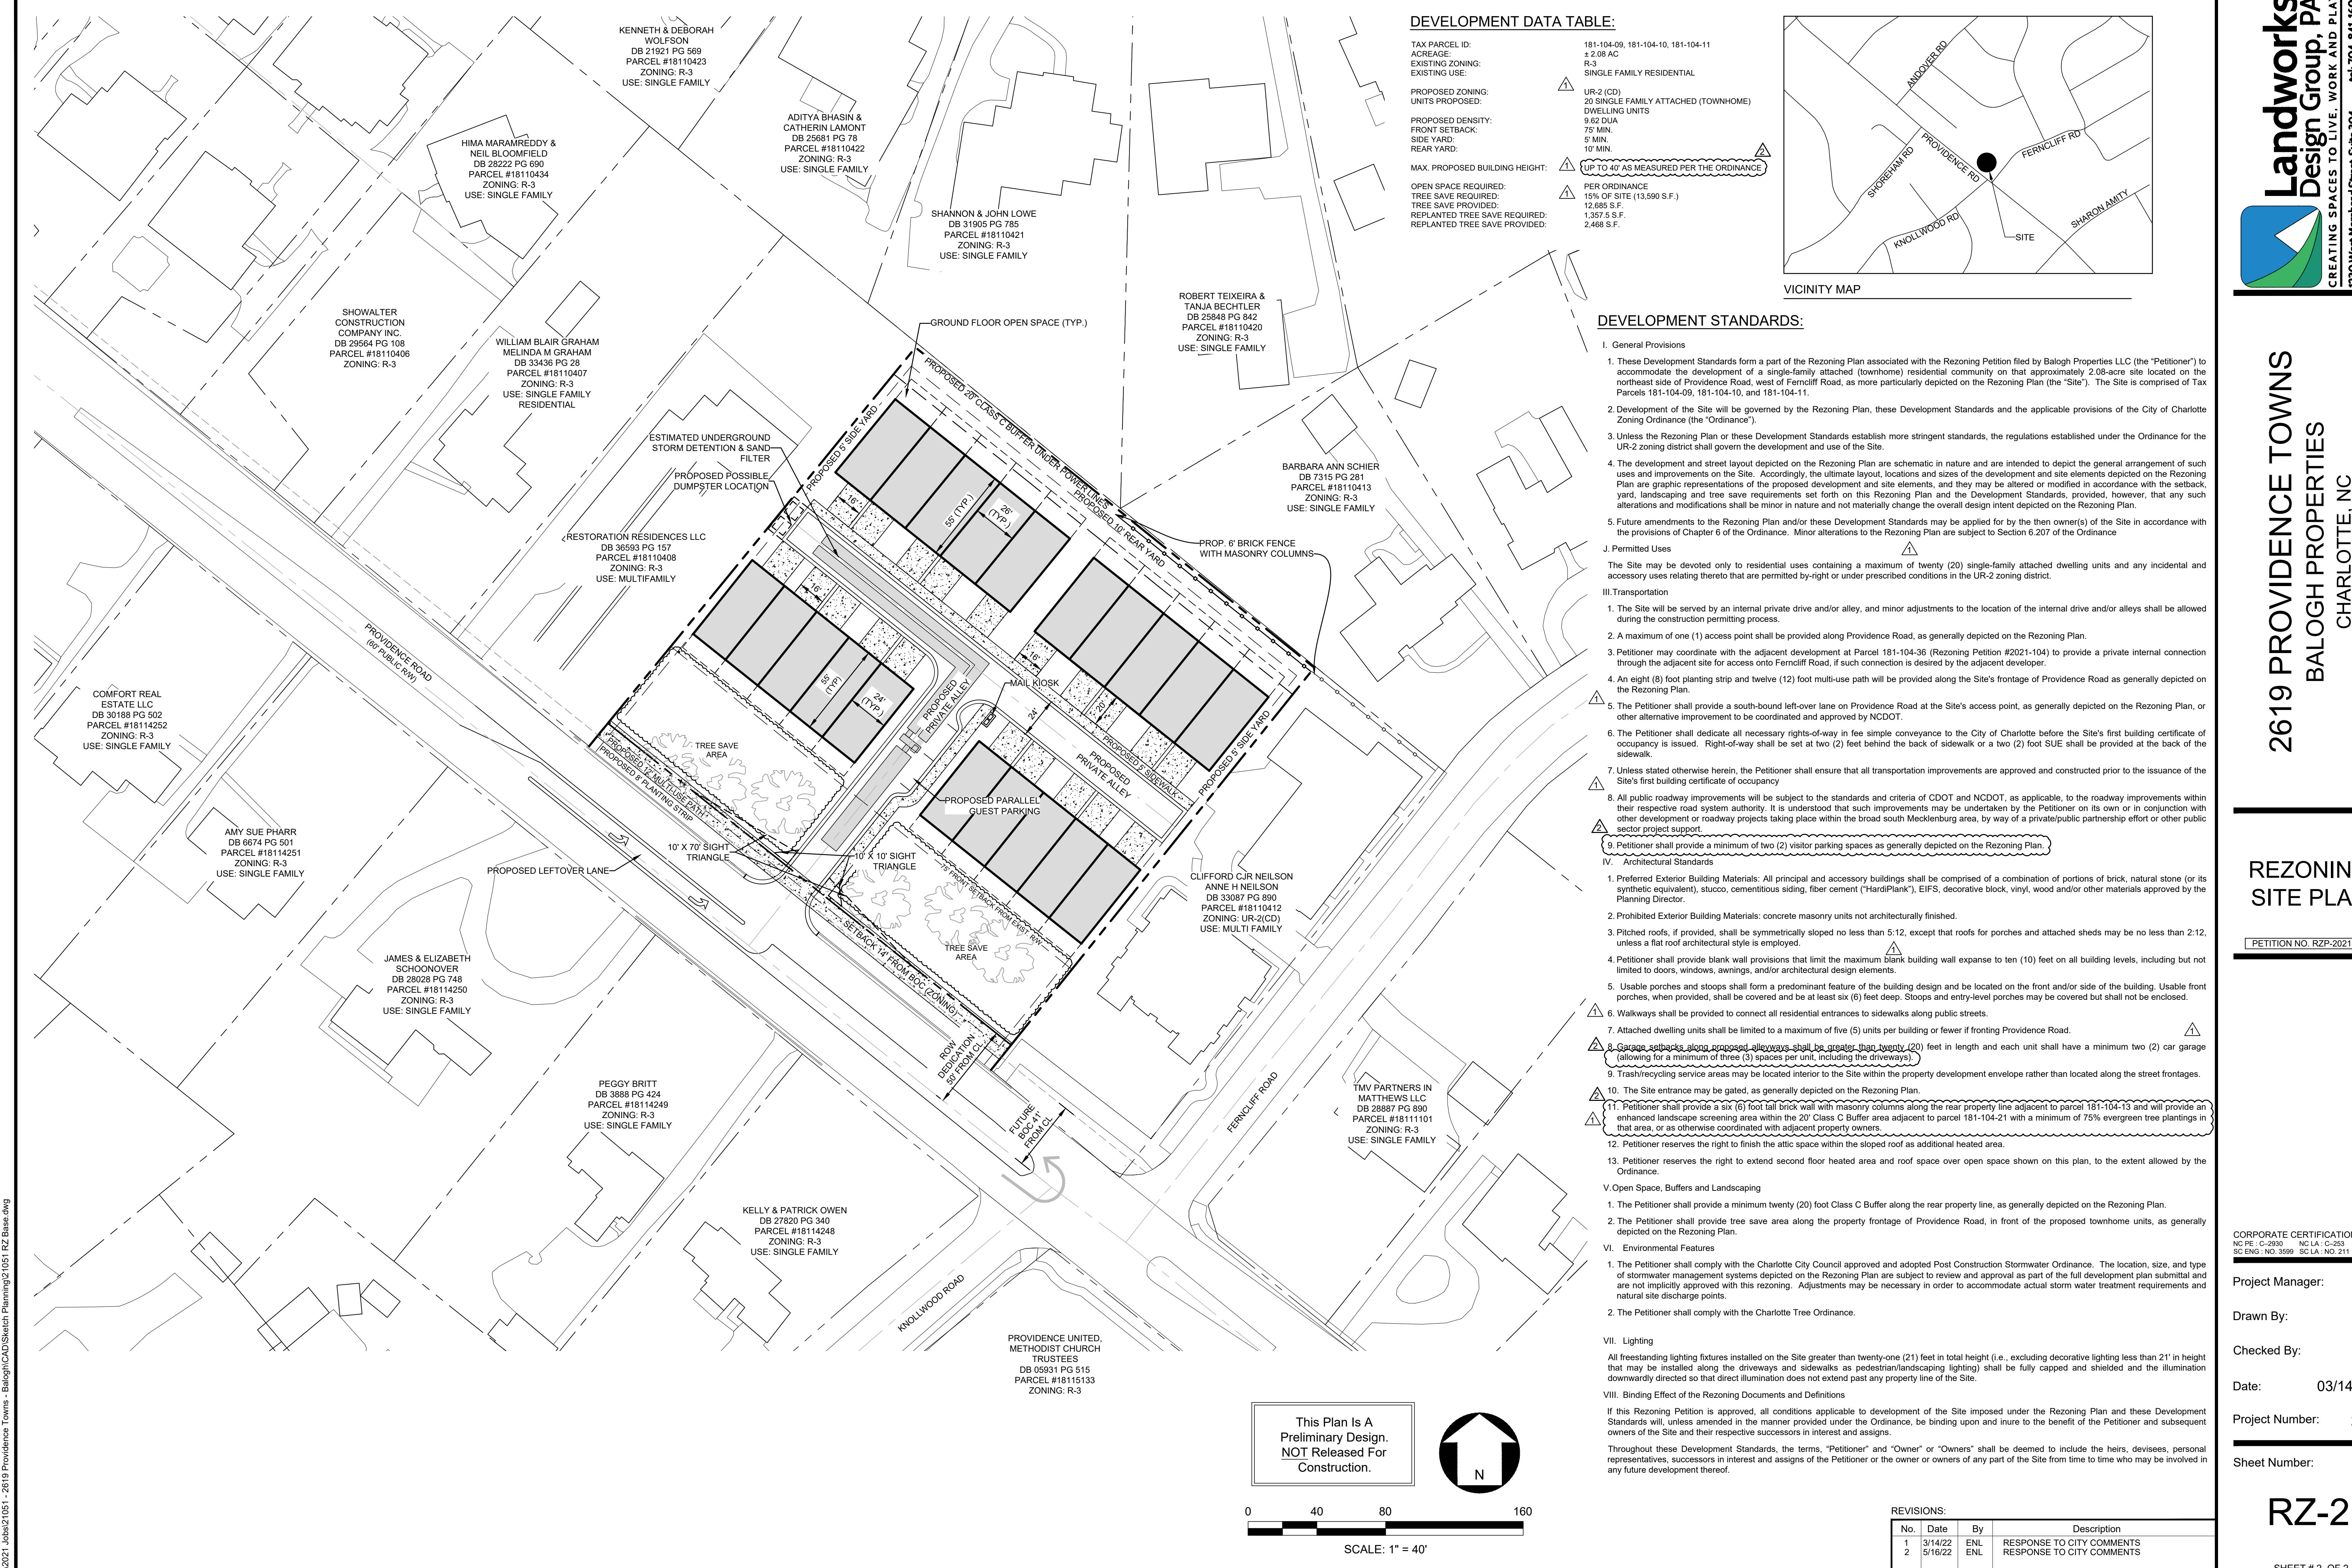

P:\2021 Jobs\21051 - 2619 Providence Towns - Balogh\CAD\Sketch Planning\21051 RZ Base.dwg