

KEY MAP

SEAL

**PRELIMINARY
-FOR REVIEW ONLY-**

THESE DOCUMENTS ARE FOR DESIGN REVIEW ONLY AND NOT INTENDED FOR CONSTRUCTION, BIDDING, OR PERMIT PURPOSE. THEY ARE PREPARED BY, OR UNDER THE SUPERVISION OF:

XXXXX XXXXXXXX ### 12/17/21
ENGINEER REG.# DATE

**NOT FOR
CONSTRUCTION**

**REA FARMS
RESIDENTIAL**

GREYSTAR DEVELOPMENT EAST,
LLC
11500 PROVIDENCE RD
CHARLOTTE, NC 28277

LANDDESIGN PROJ.# 1021374

REVISION / ISSUANCE


NO.	DESCRIPTION	DATE

CURVE	CHORD	RADIUS	ARC LENGTH	CHORD BEARING
C1	84.87'	384.50'	85.05'	S08°20'11"E
C2	28.04'	20.00'	31.08'	S31°50'30"W
C3	66.52'	280.00'	66.67'	S83°10'42"W

DESIGNED BY: LD
DRAWN BY: LD
CHECKED BY: LD

SCALE

VERT: N/A
HORZ: 1" = 50'

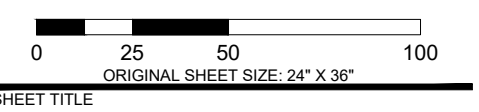

METES AND BOUNDS

SHEET NUMBER

RZ-4