



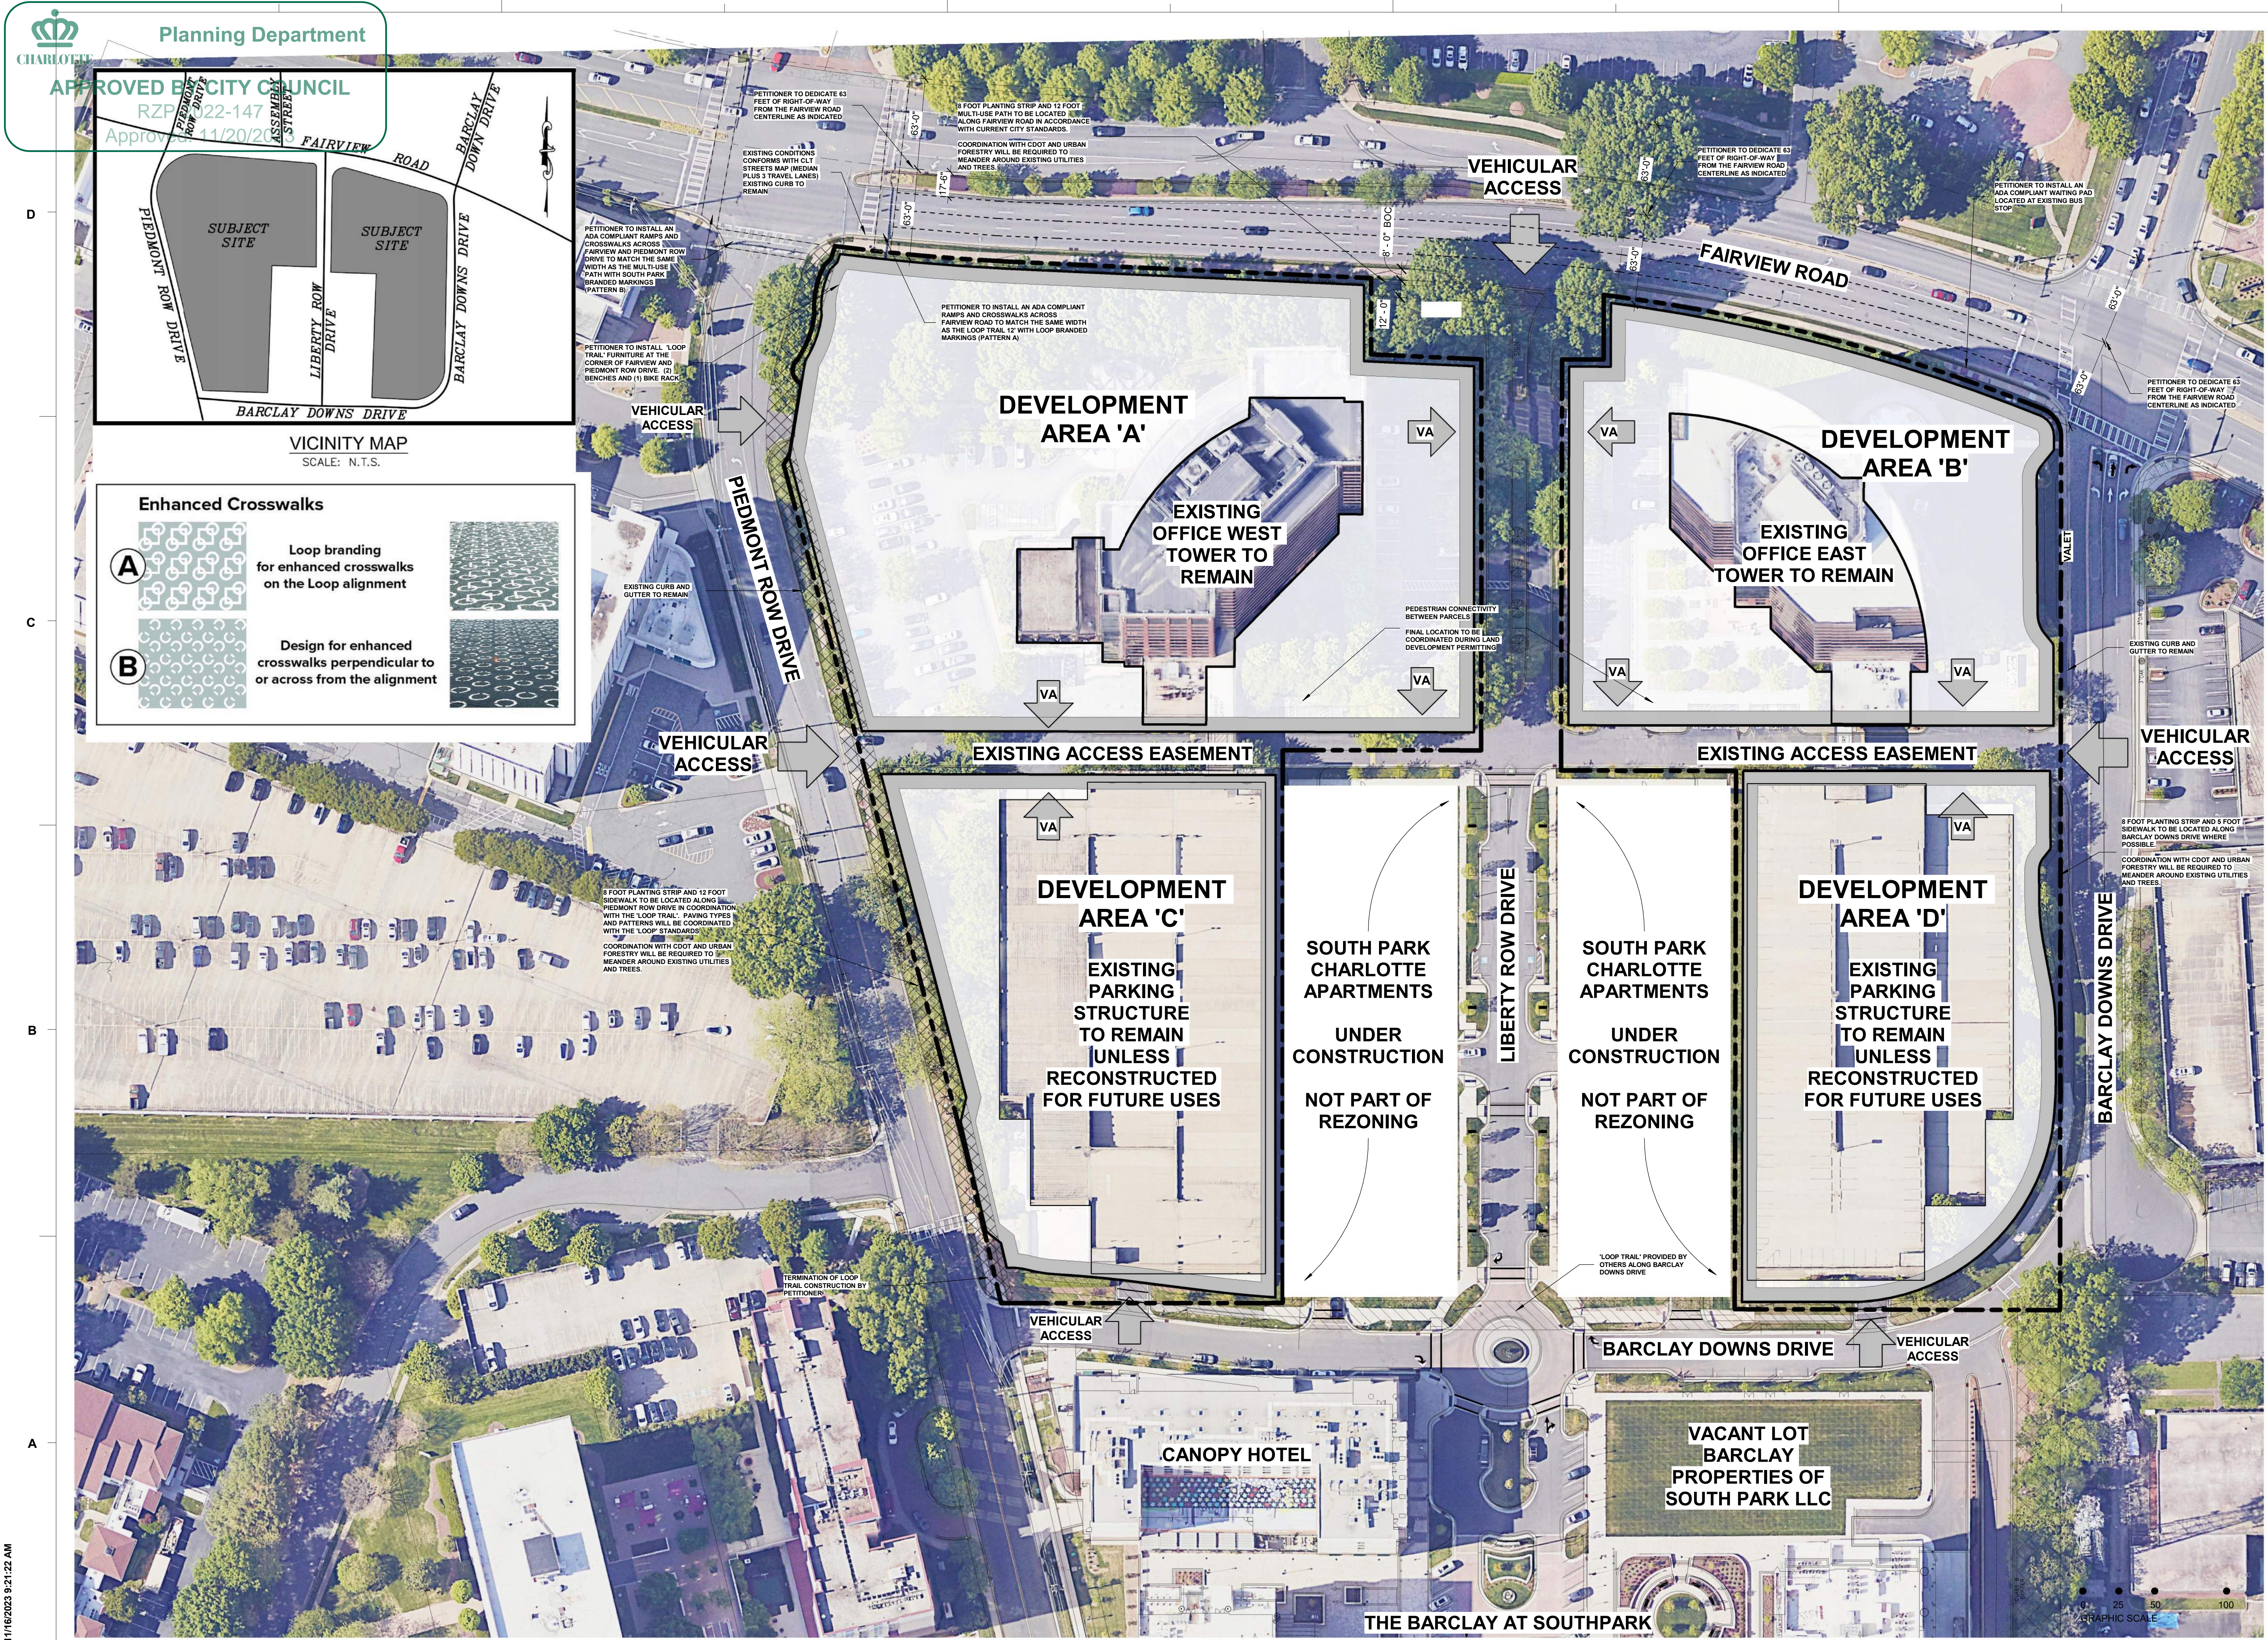

Approved: 11/20/20

REZONING PETITION #2022-147

11/16/2023 9:21:22 AM

 

DEVELOPMENT STANDARDS

Petitioner: SouthPark Towers PropCo, LLC
Rezoning Petition No. 2022-147

Petition No. 2022-147

REZONING PETITION #2022-147