


VICINITY MAP NOT TO SCALE

LEGEND	
	AREA OUTLINE / PROPERTY LINE
	POTENTIAL BUILDING, PARKING, AND CIRCULATION ENVELOPE
	POTENTIAL MOVEMENT ACCESS POINTS

SHEET NUMBER RZ-1



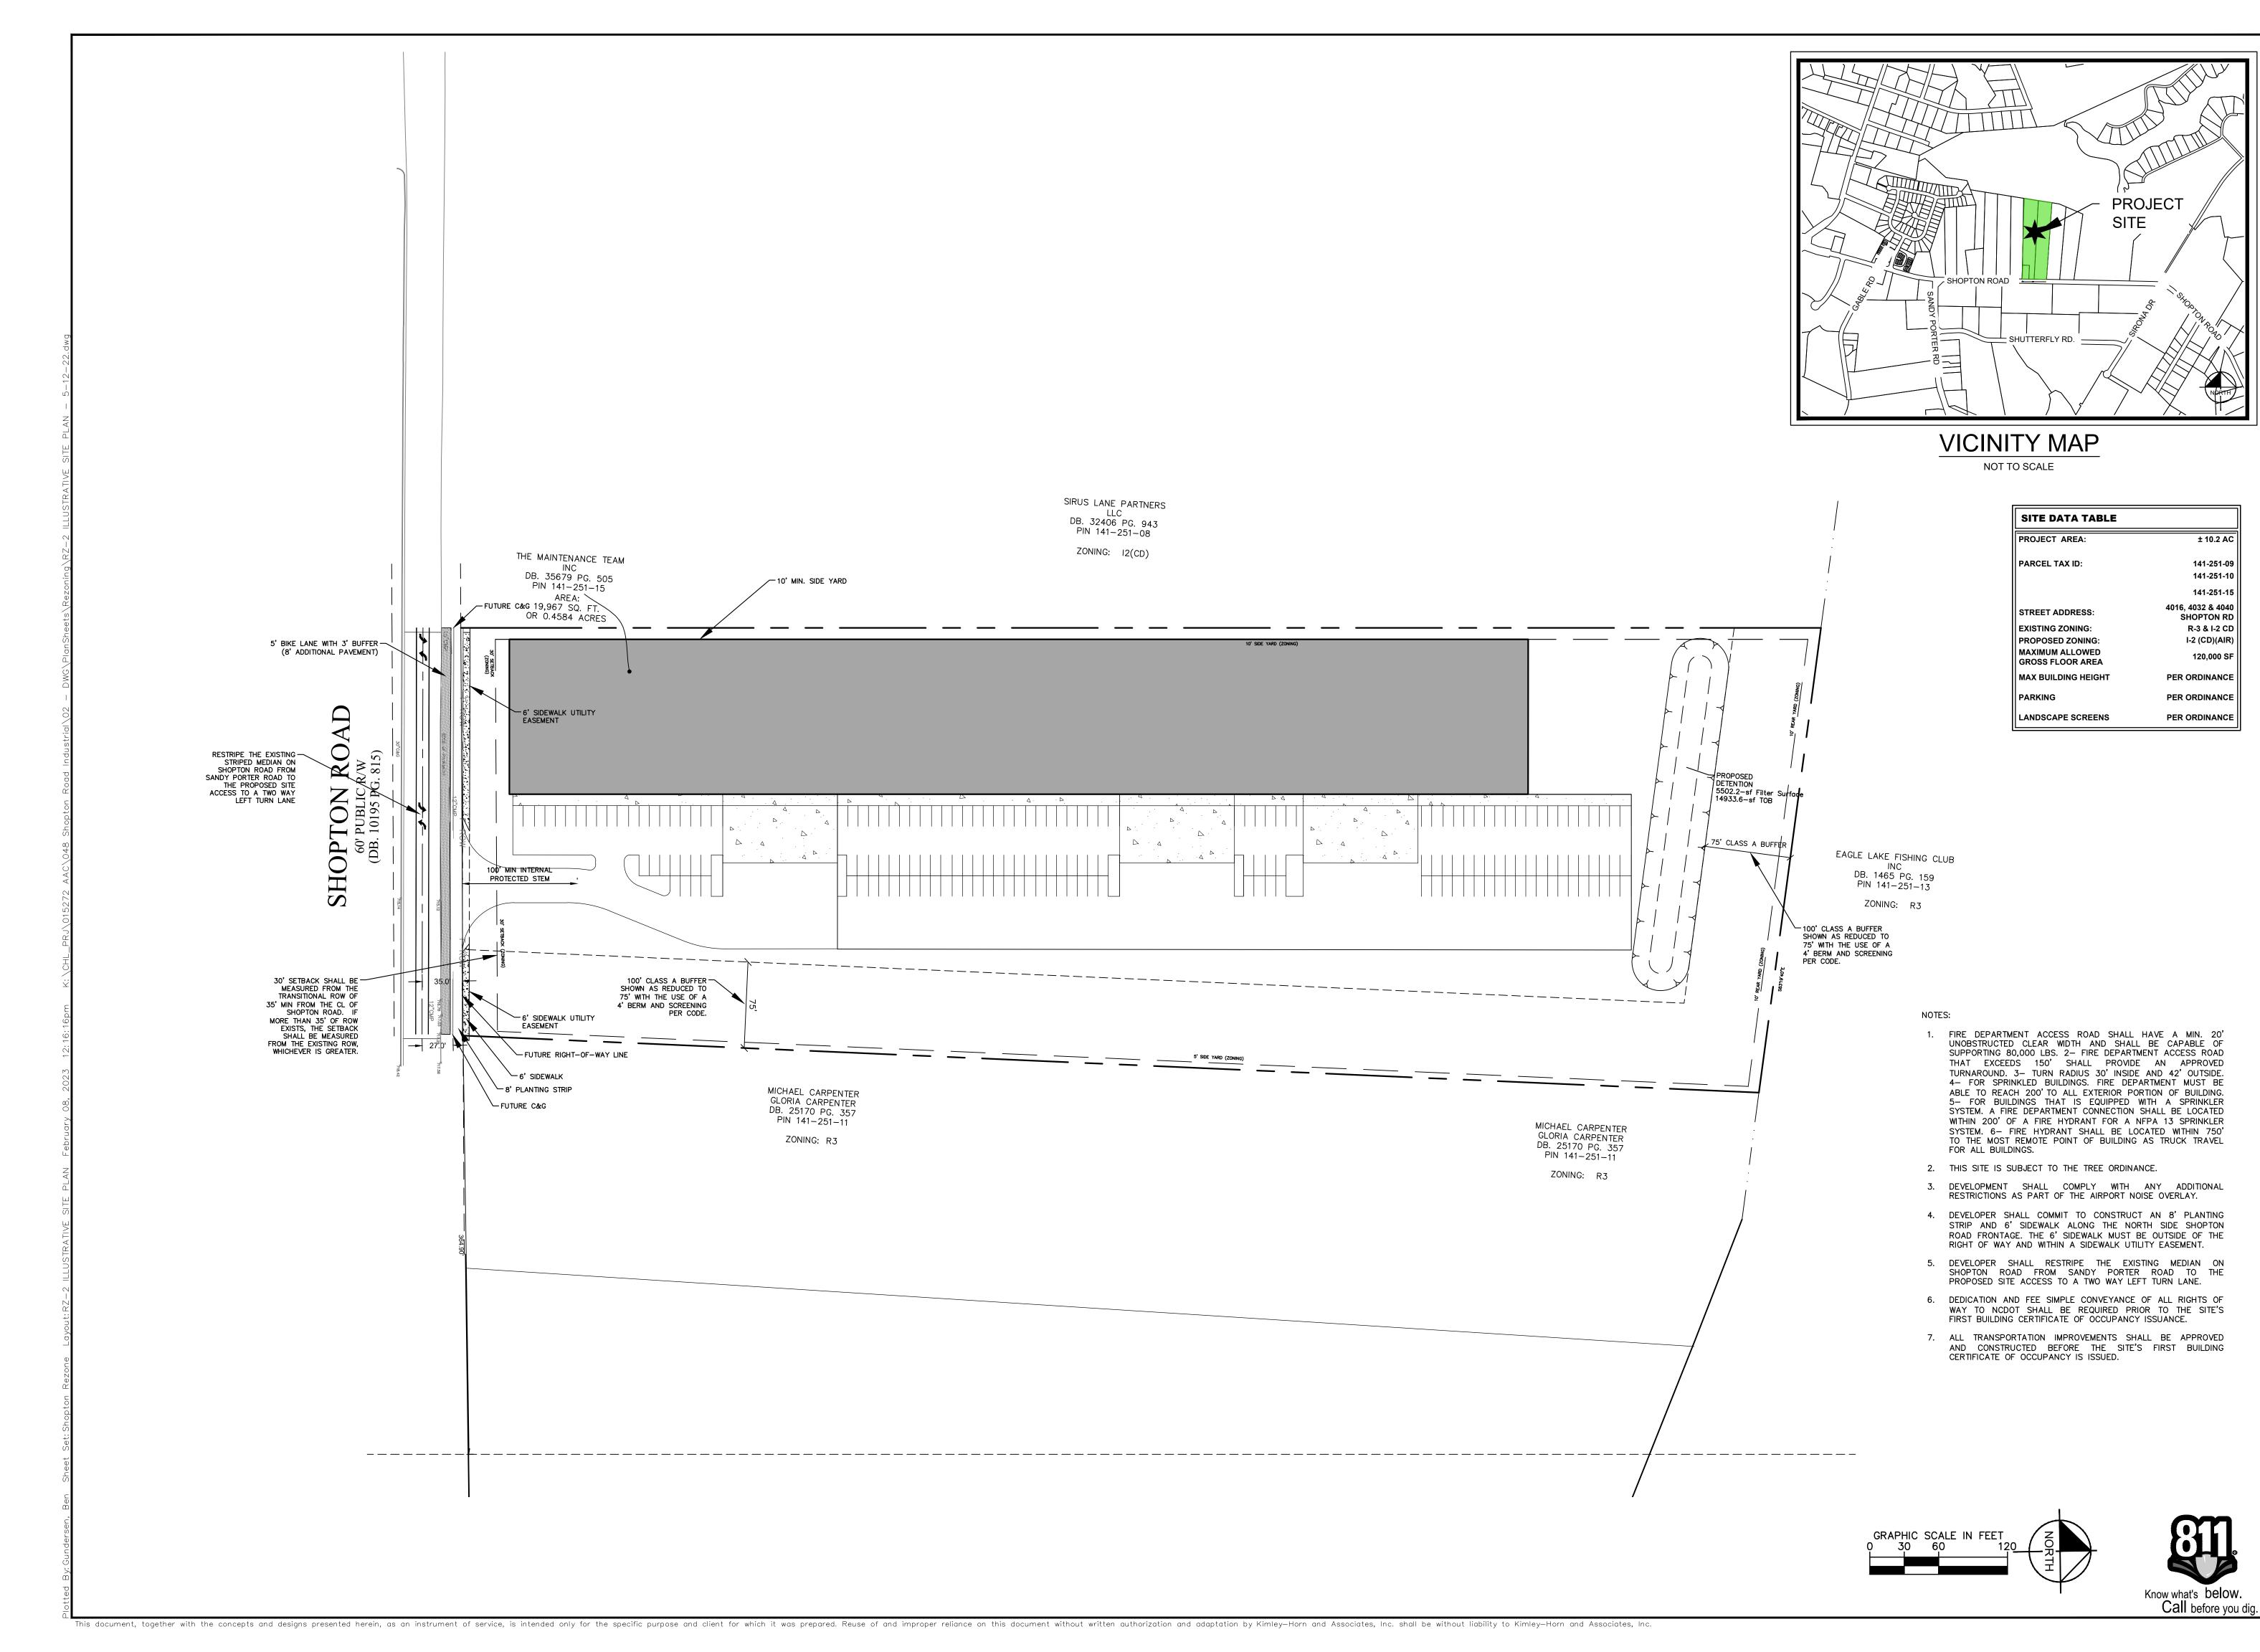

02 A RESPONSE TO REZONING COMMENTS 02/08/
No. REVISIONS DATE

2023 KIMLEY-HÖRN AND ASSOCIATES, INC.
SOUTH TRYON ST, SUITE 200, CHARLOTTE, NC 28202
PHONE: 704-333-5131
WWW.KIMLEY-HORN.COM
NC LICENSE #F-0102

DATE

DATE

DATE

ALE AS SHOWN

SIGNED BY _____

Об В SCALI В БЕЗІС В БЕЗІС

LUSIRAIIVE VI

MIAED USE EPARED FOR ICAN ASSET PORATION

SHEET NU

SHEET NUMBER

	FEBRUARY 13, 2023 1. GENERAL PROVISIONS
	A. THESE DEVELOPMENT STANDARDS FORM A PART OF THE REZONING PLAN ASSOCIATED WITH THE REZONING PETITION FILED BY THE MAINTENANCE TEAM, INC. (THE "PETITIONER" FOR AN APPROXIMATELY 10.262 ACRE SITE LOCATED ON THE NORTH SIDE OF SHOPTON ROAD, BETWEEN SANDY PORTER ROAD AND SIRONA DRIVE, WHICH SITE IS MOR
	PARTICULARLY DEPICTED ON THE REZONING PLAN (THE "SITE"). THE SITE IS COMPRISED OF TAX PARCEL NOS. 141-251-15, 141-251-09 AND 141-251-10. B. THE DEVELOPMENT AND USE OF THE SITE WILL BE GOVERNED BY THE REZONING PLAN, THESE DEVELOPMENT STANDARDS AND THE APPLICABLE PROVISIONS OF THE CITY OF THE COMPANY OF
	CHARLOTTE ZONING ORDINANCE (THE "ORDINANCE"). C. UNLESS THE REZONING PLAN OR THESE DEVELOPMENT STANDARDS ESTABLISH MORE STRINGENT STANDARDS, THE REGULATIONS ESTABLISHED UNDER THE ORDINANCE FOR THE I-
	ZONING DISTRICT SHALL GOVERN THE DEVELOPMENT AND USE OF THE SITE. D. THE DEVELOPMENT AND USE OF THE SITE SHALL COMPLY WITH THE AIRPORT NOISE OVERLAY DISTRICT.
	E. THE DEVELOPMENT AND USES DEPICTED ON THE REZONING PLAN ARE SCHEMATIC IN NATURE AND ARE INTENDED TO DEPICT THE GENERAL ARRANGEMENT OF USES AN
	IMPROVEMENTS ON THE SITE. ACCORDINGLY, THE ULTIMATE LAYOUT, LOCATIONS AND SIZES OF THE DEVELOPMENT AND SITE ELEMENTS DEPICTED ON THE REZONING PLAN AR GRAPHIC REPRESENTATIONS OF THE PROPOSED DEVELOPMENT AND SITE ELEMENTS, AND THEY MAY BE ALTERED OR MODIFIED IN ACCORDANCE WITH THE SETBACK, YARD AN BUFFER REQUIREMENTS SET FORTH ON THIS REZONING PLAN AND THE DEVELOPMENT STANDARDS, PROVIDED, HOWEVER, THAT ANY SUCH ALTERATIONS AND MODIFICATION SHALL NOT MATERIALLY CHANGE THE OVERALL DESIGN INTENT DEPICTED ON THE REZONING PLAN. ALTERATIONS AND MODIFICATIONS SHALL BE IN ACCORDANCE WITH SECTION 6.207 OF THE ORDINANCE.
	F. FUTURE AMENDMENTS TO THE REZONING PLAN AND/OR THESE DEVELOPMENT STANDARDS MAY BE APPLIED FOR BY THE THEN OWNER OR OWNERS OF THE SITE IN ACCORDANCE WITH THE PROVISIONS OF CHAPTER 6 OF THE ORDINANCE. ALTERATIONS TO THE REZONING PLAN ARE SUBJECT TO SECTION 6.207 OF THE ORDINANCE.
\triangle	2. PERMITTED USES/DEVELOPMENT LIMITATIONS
	A. SUBJECT TO THE TERMS OF PARAGRAPH 2.B BELOW, THE SITE MAY BE DEVOTED TO ANY USE OR USES PERMITTED BY RIGHT OR UNDER PRESCRIBED CONDITIONS IN THE I-2 ZONIN DISTRICT AND TO ANY INCIDENTAL OR ACCESSORY USES RELATING THERETO.
	B. NOTWITHSTANDING THE TERMS OF PARAGRAPH 2.A ABOVE, THE FOLLOWING USES ARE PROHIBITED ON THE SITE: (1) ABATTOIRS.
	(2) ADULT ESTABLISHMENTS. (3) AGRICULTURAL INDUSTRIES.
	(4) AIRPORTS. (5) AMUSEMENT, COMMERCIAL OUTDOORS.
	(6) ANIMAL CREMATORIUMS.
	(8) AUTOMOTIVE REPAIR GARAGES.
	(9) AUTOMOTIVE SERVICE STATIONS. (10) BARBER AND BEAUTY SHOPS.
	(11) BENEFICIAL FILL SITES. (12) CAR WASHES.
	(13) CONSTRUCTION AND DEMOLITION LANDFILLS. (14) CREMATORY FACILITIES.
	(15) DEMOLITION LANDFILLS.
	(16) FINANCIAL INSTITUTIONS. (17) FOUNDRIES.
	(18) GOVERNMENT BUILDINGS. (19) JAILS AND PRISONS.
	(20) JUNKYARDS. (21) LUMBER MILLS AND STORAGE YARDS.
	(22) EATING, DRINKING AND ENTERTAINMENT ESTABLISHMENTS (TYPE 1 AND TYPE 2).
	(23) MEDICAL WASTE DISPOSAL FACILITIES. (24) POWER GENERATION PLANTS.
	(25) QUARRIES. (26) RETAIL ESTABLISHMENTS, SHOPPING CENTERS AND BUSINESS, PERSONAL AND RECREATIONAL SERVICES.
	(27) SANITARY LANDFILLS. (28) SOLID WASTE TRANSFER STATIONS.
	(29) TIRE CAPPING AND RETREADING. (30) TRUCK STOPS.
	(31) TRUCK TERMINALS.
	(32) WASTE INCINERATORS. (33) HEAVY MANUFACTURING USES ALLOWED ONLY IN THE I-2 ZONING DISTRICT.
	C. THE TOTAL NUMBER OF PRINCIPAL BUILDINGS TO BE DEVELOPED ON THE SITE SHALL NOT EXCEED ONE. ACCESSORY BUILDINGS AND STRUCTURES LOCATED ON THE SITE SHALL NOT BE CONSIDERED IN ANY LIMITATION ON THE NUMBER OF PRINCIPAL BUILDINGS ON THE SITE. D. THE PRINCIPAL BUILDING AND ANY ACCESSORY BUILDING(S) SHALL BE LOCATED WITHIN THE BUILDING, PARKING AND CIRCULATION ENVELOPE DEPICTED ON THE REZONING PLAN
	PARKING AND VEHICULAR CIRCULATION AREAS SHALL BE LOCATED IN THE BUILDING, PARKING AND CIRCULATION ENVELOPE. OUTDOOR STORAGE AREAS SHALL ALSO BE LOCATED WITHIN THE BUILDING, PARKING AND CIRCULATION ENVELOPE DEPICTED ON THE REZONING PLAN.
	F. A MAXIMUM OF 120,000 SQUARE FEET OF GROSS FLOOR AREA MAY BE DEVELOPED ON THE SITE. G. THE PRINCIPAL BUILDING TO BE CONSTRUCTED ON THE SITE MAY BE CONSTRUCTED IN PHASES, SUCH THAT THE PRINCIPAL BUILDING INITIALLY CONTAINS LESS THAN 120,000 SQUARE FEET OF GROSS FLOOR AREA MAY BE DEVELOPED ON THE SITE.
	SQUARE FEET OF GROSS FLOOR AREA. THE MINIMUM SIZE OF THE FIRST PHASE OF THE BUILDING SHALL BE 10,000 SQUARE FEET OF GROSS FLOOR AREA. THE PRINCIPAL BUILDING MAY BE EXPANDED ONE OR MORE TIMES UP TO A MAXIMUM OF 120,000 SQUARE FEET OF GROSS FLOOR AREA, AND THE EXPANSION AREA(S) OF THE PRINCIPAL BUILDING SHALL NO BE CONSIDERED TO BE SEPARATE BUILDINGS AND SHALL BE CONSIDERED TO BE PART OF THE PRINCIPAL BUILDING. 3. TRANSPORTATION
	A. VEHICULAR ACCESS SHALL BE AS GENERALLY DEPICTED ON THE REZONING PLAN. THE PLACEMENT AND CONFIGURATION OF THE ACCESS POINT ARE SUBJECT TO ANY MINO MODIFICATIONS REQUIRED BY THE CHARLOTTE DEPARTMENT OF TRANSPORTATION ("CDOT") AND/OR THE NORTH CAROLINA DEPARTMENT OF TRANSPORTATION ("NCDOT").
	B. THE ALIGNMENTS OF THE INTERNAL PRIVATE DRIVES AND DRIVEWAYS AND THE VEHICULAR CIRCULATION AREAS MAY BE MODIFIED BY PETITIONER TO ACCOMMODATE CHANGE IN TRAFFIC PATTERNS, PARKING LAYOUTS AND ANY ADJUSTMENTS REQUIRED FOR APPROVAL BY CDOT AND/OR NCDOT IN ACCORDANCE WITH APPLICABLE PUBLISHED STANDARDS
	 C. INTERNAL SIDEWALKS AND PEDESTRIAN CONNECTIONS SHALL BE PROVIDED ON THE SITE AS GENERALLY DEPICTED ON THE REZONING PLAN. D. PRIOR TO THE ISSUANCE OF THE FIRST CERTIFICATE OF OCCUPANCY FOR THE BUILDING TO BE CONSTRUCTED ON THE SITE, PETITIONER SHALL DEDICATE AND CONVEY TO THE CIT OR TO NCDOT (SUBJECT TO A RESERVATION FOR ANY NECESSARY UTILITY EASEMENTS) THOSE PORTIONS OF THE SITE LOCATED IMMEDIATELY ADJACENT TO SHOPTON ROAD A REQUIRED TO PROVIDE RIGHT OF WAY MEASURING 35 FEET FROM THE EXISTING CENTERLINE OF SHOPTON ROAD, TO THE EXTENT THAT SUCH RIGHT OF WAY DOES NOT ALREAD
\triangle	EXIST. E. SUBJECT TO THE APPROVAL OF NCDOT, PETITIONER SHALL CONSTRUCT A 5 FOOT BICYCLE LANE WITH A 3 FOOT BUFFER ON SHOPTON ROAD ALONG THE SITE'S FRONTAGE O SHOPTON ROAD AS GENERALLY DEPICTED ON THE REZONING PLAN.
	F. SUBJECT TO THE APPROVAL OF NCDOT, PETITIONER SHALL RE-STRIPE THE EXISTING MEDIAN ON SHOPTON ROAD FROM SANDY PORTER ROAD TO THE SITE'S PROPOSED ACCESS POIN TO CREATE A TWO WAY LEFT TURN LANE ON SHOPTON ROAD.
	G. ALL TRANSPORTATION IMPROVEMENTS WILL BE APPROVED AND CONSTRUCTED PRIOR TO THE ISSUANCE OF THE FIRST CERTIFICATE OF OCCUPANCY FOR THE BUILDING TO B CONSTRUCTED ON THE SITE.
	H. A RIGHT-OF-WAY ENCROACHMENT AGREEMENT IS REQUIRED FOR THE INSTALLATION OF ANY NON-STANDARD ITEM(S) (IRRIGATION SYSTEMS, DECORATIVE CONCRETE PAVEMENT BRICK PAVERS, ETC.) WITHIN A PROPOSED/EXISTING CITY-MAINTAINED STREET RIGHT-OF-WAY BY A PRIVATE INDIVIDUAL, GROUP, BUSINESS, OR HOMEOWNER'S/BUSINESS
	ASSOCIATION. AN ENCROACHMENT AGREEMENT MUST BE APPROVED BY CDOT PRIOR TO CONSTRUCTION/INSTALLATION. CONTACT CDOT FOR ADDITIONAL INFORMATION CONCERNING COST, SUBMITTAL, AND LIABILITY INSURANCE COVERAGE REQUIREMENTS. I. ALL PUBLIC ROADWAY IMPROVEMENTS WILL BE SUBJECT TO THE STANDARDS AND CRITERIA OF CDOT AND NCDOT, AS APPLICABLE, TO THE ROADWAY IMPROVEMENTS WITHIN THEIR RESPECTIVE ROAD SYSTEM AUTHORITY. IT IS UNDERSTOOD THAT SUCH IMPROVEMENTS MAY BE UNDERTAKEN BY THE PETITIONER ON ITS OWN OR IN CONJUNCTION WITHIN CONTRACT CDOT FOR ADDITIONAL INFORMATION CONTRACT CDOT FOR ADDITIONAL INFORMATION CONCERNING.
	OTHER DEVELOPMENT OR ROADWAY PROJECTS TAKING PLACE WITHIN THE SOUTH WESTERN MECKLENBURG AREA, BY WAY OF A PRIVATE/PUBLIC PARTNERSHIP EFFORT OR OTHE PUBLIC SECTOR PROJECT SUPPORT.
	4. STREETSCAPE, LANDSCAPING AND BUFFERS A. IN THE EVENT THAT AN ADJACENT PARCEL OF LAND IS EITHER REZONED TO A ZONING DISTRICT OR DEVOTED TO A USE THAT ELIMINATES OR REDUCES THE BUFFER REQUIREMENT
	ON THE SITE, PETITIONER MAY REDUCE OR ELIMINATE, AS THE CASE MAY BE, THE RELEVANT BUFFER AREAS ACCORDINGLY.
	B. A MINIMUM 8 FOOT WIDE PLANTING STRIP AND A MINIMUM 6 FOOT WIDE SIDEWALK SHALL BE INSTALLED ALONG THE SITE'S FRONTAGE ON SHOPTON ROAD. C. THE MINIMUM 6 FOOT WIDE SIDEWALK DESCRIBED ABOVE SHALL BE LOCATED IN A SIDEWALK UTILITY EASEMENT.
	5. ENVIRONMENTAL FEATURES
	A. DEVELOPMENT OF THE SITE SHALL COMPLY WITH THE REQUIREMENTS OF THE CITY OF CHARLOTTE TREE ORDINANCE.
	B. PETITIONER SHALL COMPLY WITH THE CHARLOTTE CITY COUNCIL APPROVED AND ADOPTED POST-CONSTRUCTION STORMWATER ORDINANCE.C. THE LOCATION, SIZE AND TYPE OF STORM WATER MANAGEMENT SYSTEMS DEPICTED ON THE REZONING PLAN ARE SUBJECT TO REVIEW AND APPROVAL AS PART OF THE FUL
	C. THE LOCATION, SIZE AND TYPE OF STORM WATER MANAGEMENT SYSTEMS DEPICTED ON THE REZONING PLAN ARE SUBJECT TO REVIEW AND APPROVAL AS PART OF THE FUL DEVELOPMENT PLAN SUBMITTAL AND ARE NOT IMPLICITLY APPROVED WITH THIS REZONING. ADJUSTMENTS MAY BE NECESSARY IN ORDER TO ACCOMMODATE ACTUAL STORY WATER TREATMENT REQUIREMENTS AND NATURAL SITE DISCHARGE POINTS.
	6. BINDING EFFECT OF THE REZONING DOCUMENTS AND DEFINITIONS
	A. IF THIS REZONING PETITION IS APPROVED, ALL CONDITIONS APPLICABLE TO THE USE AND DEVELOPMENT OF THE SITE IMPOSED UNDER THESE DEVELOPMENT STANDARDS AND TH REZONING PLAN WILL, UNLESS AMENDED IN THE MANNER PROVIDED UNDER THE ORDINANCE, BE BINDING UPON AND INURE TO THE BENEFIT OF PETITIONER AND THE CURRENT AN SUBSEQUENT OWNERS OF THE SITE AND THEIR RESPECTIVE SUCCESSORS IN INTEREST AND ASSIGNS.
	B. THROUGHOUT THESE DEVELOPMENT STANDARDS, THE TERM "PETITIONER" SHALL BE DEEMED TO INCLUDE THE HEIRS, DEVISEES, PERSONAL REPRESENTATIVES, SUCCESSORS INTEREST AND ASSIGNS OF PETITIONER OR THE OWNER OR OWNERS OF THE SITE FROM TIME TO TIME WHO MAY BE INVOLVED IN ANY FUTURE DEVELOPMENT THEREOF.

This document, together with the concepts and designs presented herein, as an instrument of service, is intended only for the specific purpose and client for which it was prepared. Reuse of and improper reliance on this document without written authorization by Kimley—Horn and Associates, Inc. shall be without liability to Kimley—Horn and Associates, Inc.

Kimley > Horn

NOTES SITE

PCR MIXED USE
PREPARED FOR
AMERICAN ASSET
CORPORATION
OF CHARLOTTE

SHEET NUMBER RZ-3