


Located In:
City of Charlotte, North Carolina

Adjacent Property Owners:			
Ref. Number	PID:	Owner:	Zoning:
1	19906289	PARKSIDE CROSSING HOMEOWNERS ASSOCIATION & C/O CUSICK COMMUNITY MANAGEMENT	MX-3
2	19906369	PARKSIDE CROSSING HOMEOWNERS ASSOCIATION & C/O CUSICK COMMUNITY MANAGEMENT	MX-3
3	19906373	PARKSIDE CROSSING HOMEOWNERS ASSOCIATION & C/O CUSICK COMMUNITY MANAGEMENT	MX-3
4	19906372	PARKSIDE CROSSING HOMEOWNERS ASSOCIATION & C/O CUSICK COMMUNITY MANAGEMENT	MX-3
5	21232001	HUNTINGTON FOREST COMMUNITY ASSOCIATION, INC	R-3 (CD)
6	20123688	HUNTINGTON FOREST COMMUNITY ASSOCIATION, INC	R-3
7	20123104	FLAGSHIP STEELE CREEK MOB I LLC	O-1 (CD)
8	20123109	FLAGSHIP STEELE CREEK MOB I LLC	O-1 (CD)
9	20123105	FLAGSHIP STEELE CREEK MOB I LLC	O-1 (CD)
10	20123106	A F & A M STEELE CREEK LODGE NO 737	INST (CD)
11	19951276	CEDAR RIDGE TOWNHOME ASSOCIATION INC	UR-2 (CD)
12	19951275	CEDAR RIDGE TOWNHOME ASSOCIATION INC	UR-2 (CD)
13	19905185	WATERLYN HOMEOWNERS ASSOC INC	R-3
14	19905188	WATERLYN HOMEOWNERS ASSOC INC	R-3
15	19906283	PARKSIDE CROSSING HOMEOWNERS ASSOCIATION & C/O CUSICK COMMUNITY MANAGEMENT	MX-3

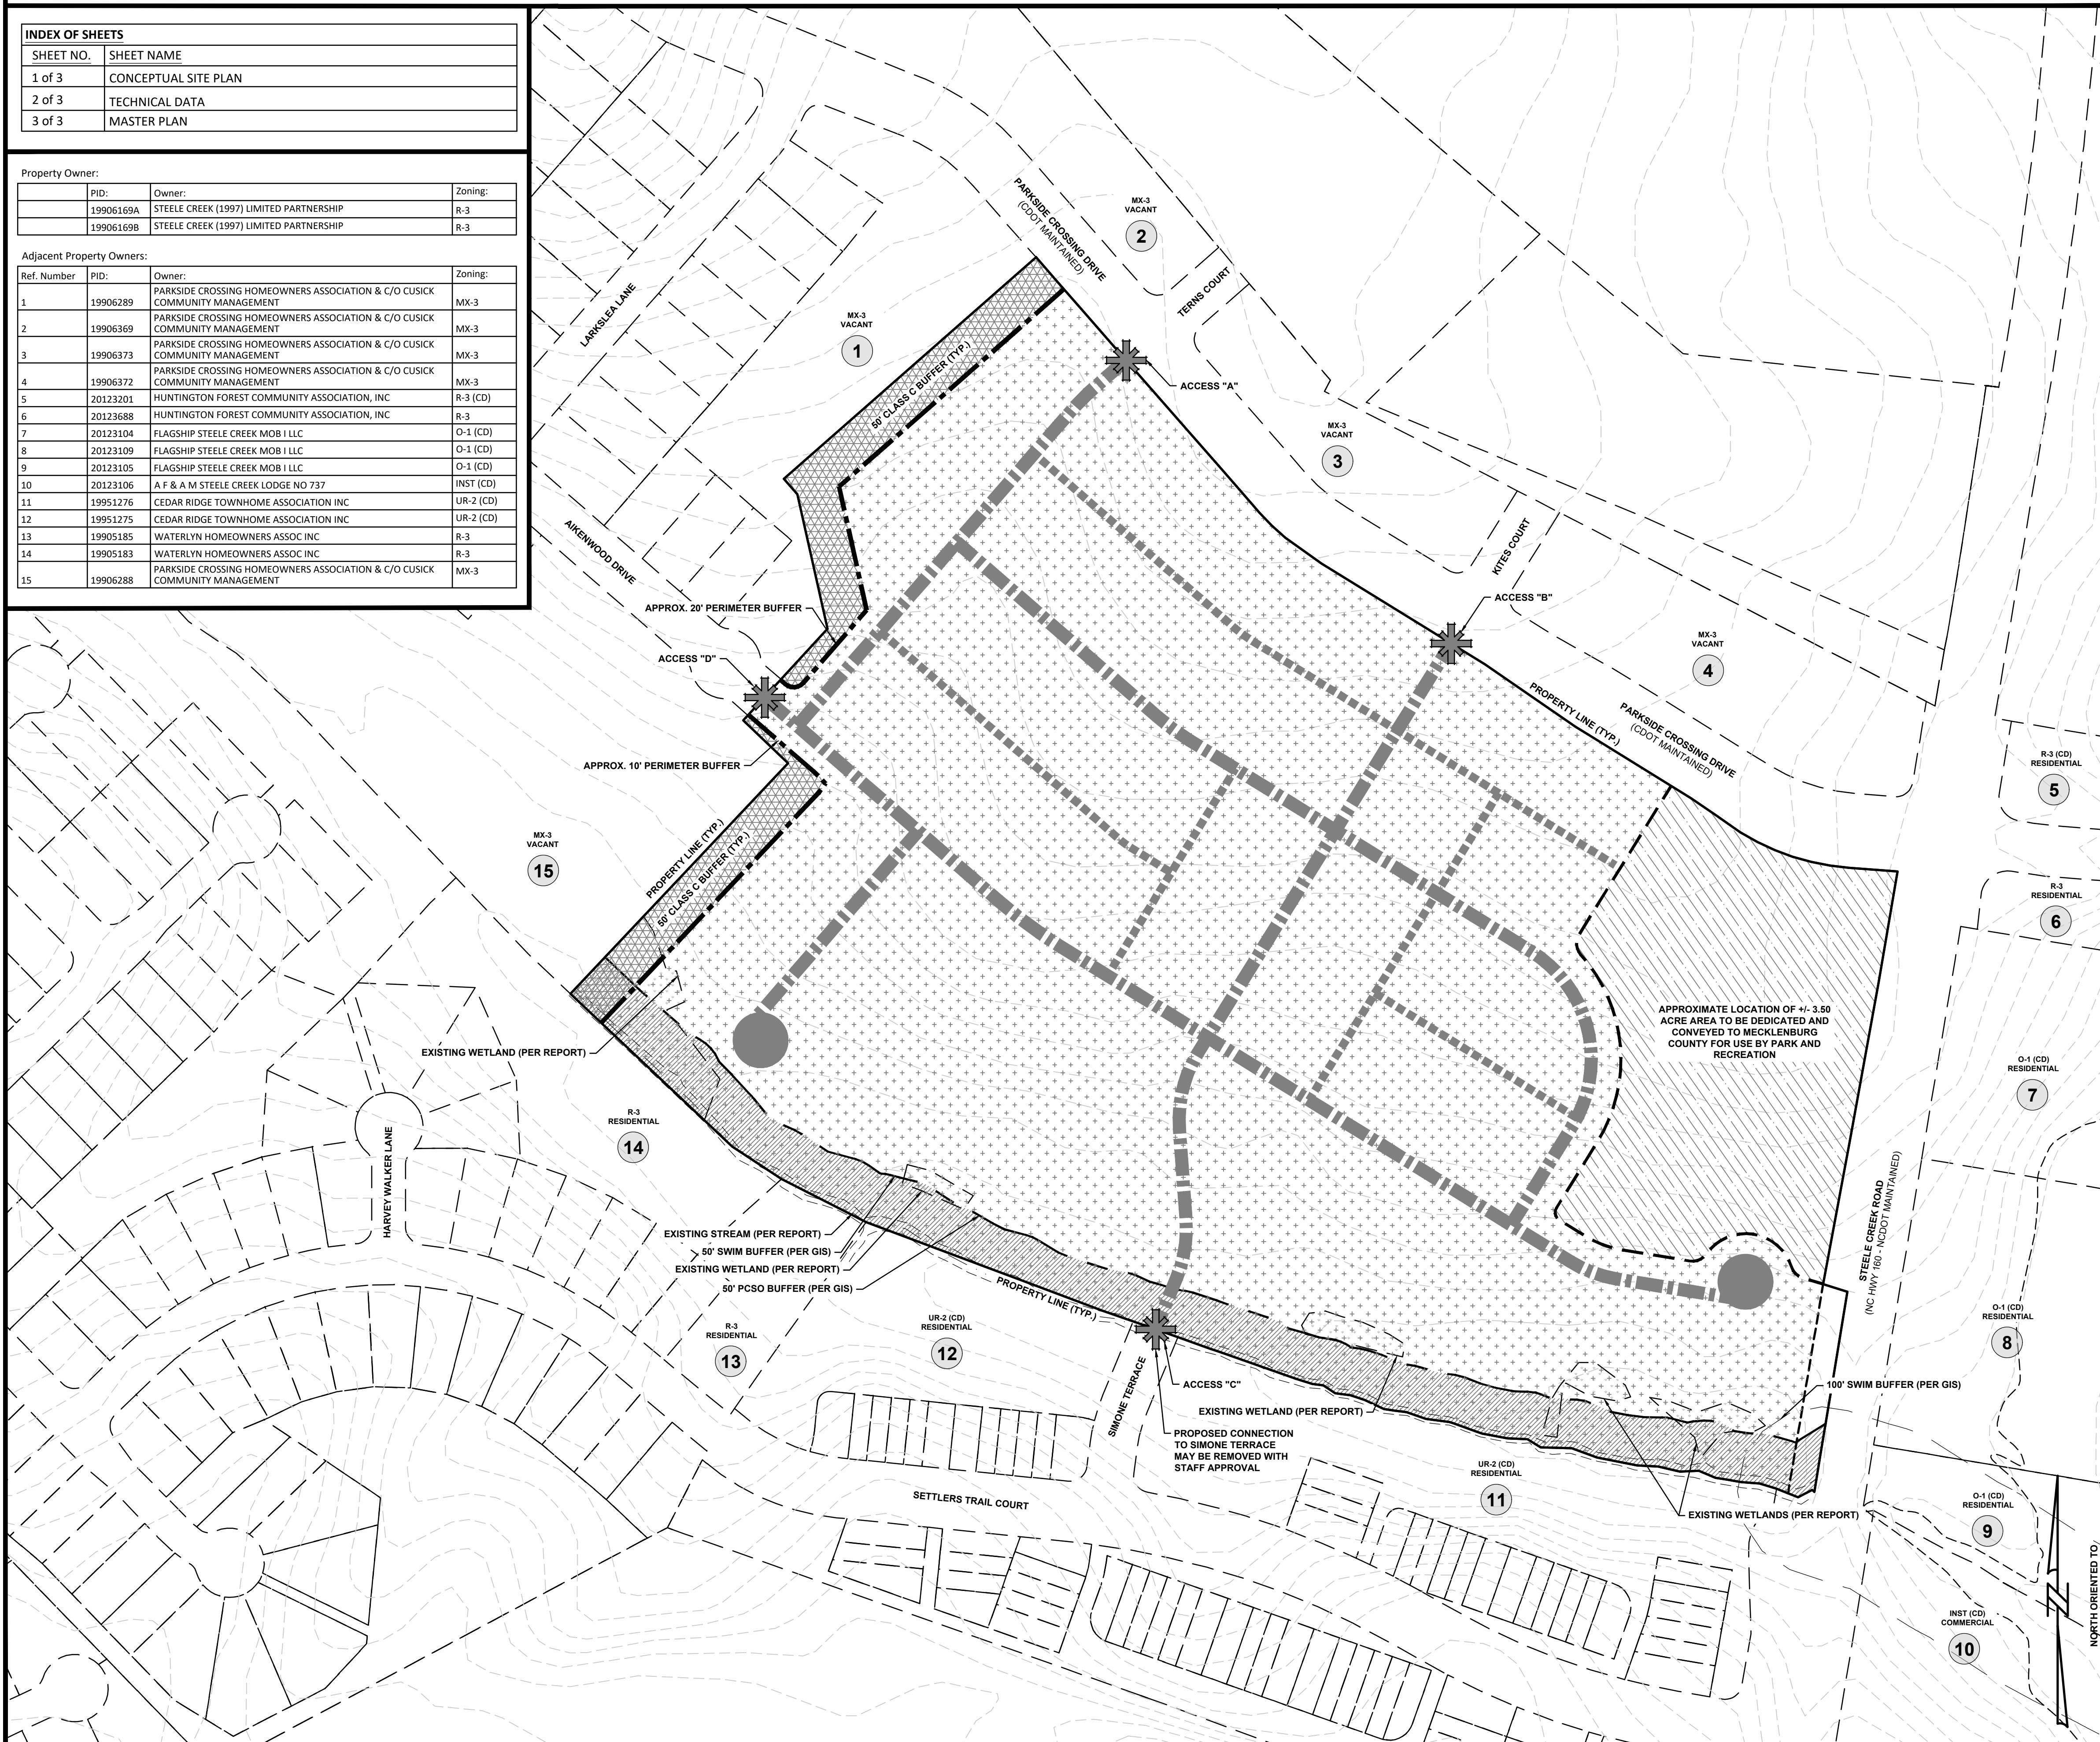

Site Data

Tax Parcel: 19906169A & 19906169B
 Total Acreage: +/- 29.33 Acres (per GIS)
 Proposed Park Dedication: +/- 3.50 Acres
 Remaining Site Acreage: +/- 25.83 Acres
 Location: City of Charlotte, North Carolina
 Zoning:
 Existing: R-3
 Proposed: UR-2(CD) 3
 Land Use:
 Existing: Vacant
 Proposed: Single Family Residential (Attached)
 Total Potential Units: +/- 169 Single Family Attached (Townhome) Units
 Alley Loaded Units: +/- 105 Units
 Front Loaded Units: +/- 64 Units
 Proposed Density: +/- 6.54 DU/AC*
 *NOTE: Density calculations based on remaining site acreage (Approx. +/- 25.83 Acres).
 Parking: Shall meet or exceed Ordinance Standards
 Floor Area Ratio: Shall meet Ordinance Standards
 Open Space:
 Required: 400 SF Private Open Space or 10% Useable Common Open Space
 Tree Save:
 Required: +/- 4.40 Acres (15%)**
 **CALCULATION: Total Site Acreage x 15% = Required Tree Save
 29.33 Acres x 0.15 = 4.40 Acres
 Provided:
 Park Dedication: +/- 0.53 Acres (15% of Park Dedication Acreage)***
 ***CALCULATION: Proposed Park Dedication Acreage x 15% = Proposed Tree Save to be located within the Park Dedication area
 3.50 Acres x 0.15 = 0.53 Acres
 Townhome Site: +/- 3.87 Acres (15% of Remaining Site Acreage)***
 ***CALCULATION: Proposed Remaining Site Acreage x 15% = Proposed Tree Save to be located within the remaining site area/townhome site
 25.83 Acres x 0.15 = 3.87 Acres
 NOTE: It is understood, tree save area on land to be dedicated to Mecklenburg County must first be platted and recorded as tree save and follow all tree save rules

- General Notes**
1. Base information provided by Mecklenburg County GIS Data and should be verified for accuracy.
 2. All site plan, zoning, and wetland information utilized in the preparation of this plan is considered to be preliminary in nature and subject to change and final verification.
 3. Draft - Do not rely on this document.

Floodplain Information
Floodplain information obtained from FEMA FIRM Panel 3710450000K effective date of study 09/02/2015.

Stream/Wetland Information

Stream/Wetland information is based on preliminary information provided to ESP by "Approximate Depiction of Aquatic Resources" provided by Wetland & Waters, Inc., dated 02/07/2022 and Mecklenburg County GIS data. For purposes of preparation of this Rezoning Plan, any potential wetland areas and stream features depicted on the plan are considered to be preliminary in nature and approximate in location. The Rezoning Plan will need to be revised once all agencies approved on-site wetland/stream and appropriate jurisdictional boundaries are surveyed and verified with acceptable levels of accuracy- until loss may occur.


1. Proposed project site entrance locations are considered preliminary in nature and need to be verified for adequate sight distance.
2. All roadway and street systems are considered to be preliminary and will need to be verified for sufficiency to satisfy or exceed minimum requirements established in the City of Charlotte Zoning Ordinance and applicable standards identified by NCDOT. Street connections are conceptual and may be subject to change based on agency input and review.


Open Space /Tree Save
Open Space and Tree Save areas are conceptual and preliminary. The exact location of these areas may change as the client finalizes decisions regarding final layout, product allocation, and as other spatially dependent project components such as stormwater areas, wetland areas, utility features, and buffers, (as applicable) for this project are better defined.

Potential Stormwater Quality Areas
Location of proposed stormwater areas are conceptual and preliminary and still need to be determined. The exact size and location of these areas will change as the client finalizes decisions regarding final layout, product allocation, and as other proposed changes to the project are better defined. Layout and unit count subject to change based on final design of stormwater areas.

Public Information
ESP Associates is not responsible for plan deficiencies created by incorrect, incomplete, missing or outdated information derived from public sources such as GIS, Planning and Zoning departments.

Proposed Buffer

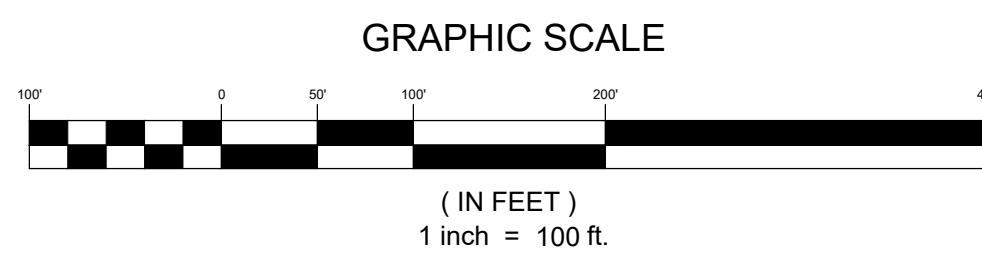

<div>ESP Associates, Inc. P.O. Box 100 Charlotte, NC 28241 3475 Lakemont Blvd. Fort Mill, SC 29708 704-558-4349 (NC) 803-302-2440 (SC) www.espassociates.com</div> <div><h1>ESP</h1></div>		PRELIMINARY		NOT FOR		CONSTRUCTION	
		BY					
<div>CONCEPTUAL SITE PLAN REZONING PETITION #2022-161</div> <div>PARKSIDE TOWNHOMES SITE</div> <div>CITY OF CHARLOTTE, NC</div> <div>PULTE GROUP</div>		NO.		DATE		REVISION	
		1		04/10/2023		REVISED PER STAFF COMMENTS	
		2		05/15/2023		REVISED PER STAFF COMMENTS	
		3		07/14/2023		REVISED PER STAFF COMMENTS	
PROJECT INFORMATION		PROJECT MANAGER:		MM			
		DESIGNED BY:		EL			
		DRAWN BY:		EL			
		PROJECT NUMBER:		JX01.100			
		ORIGINAL DATE:		08/19/2022			
SHEET:							
1 OF 3							

U:\2021 Projects (J)\JX01 - Parkside Townhomes YMCA Site (Pulte) - 4th Rezoning Submittal\Sheets\JX01-DATA.dwg, Layout, elong

