
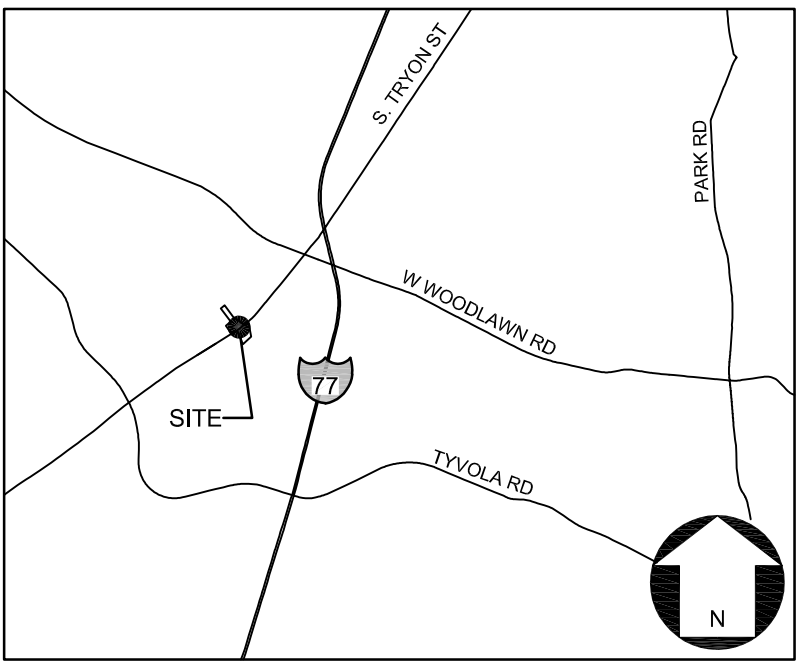




P:\2022 Jobs\22058 - Kingman TH Ph2 - TAC\CAD\Sketch Planning\22058 RZ SK -AreaB.dwg

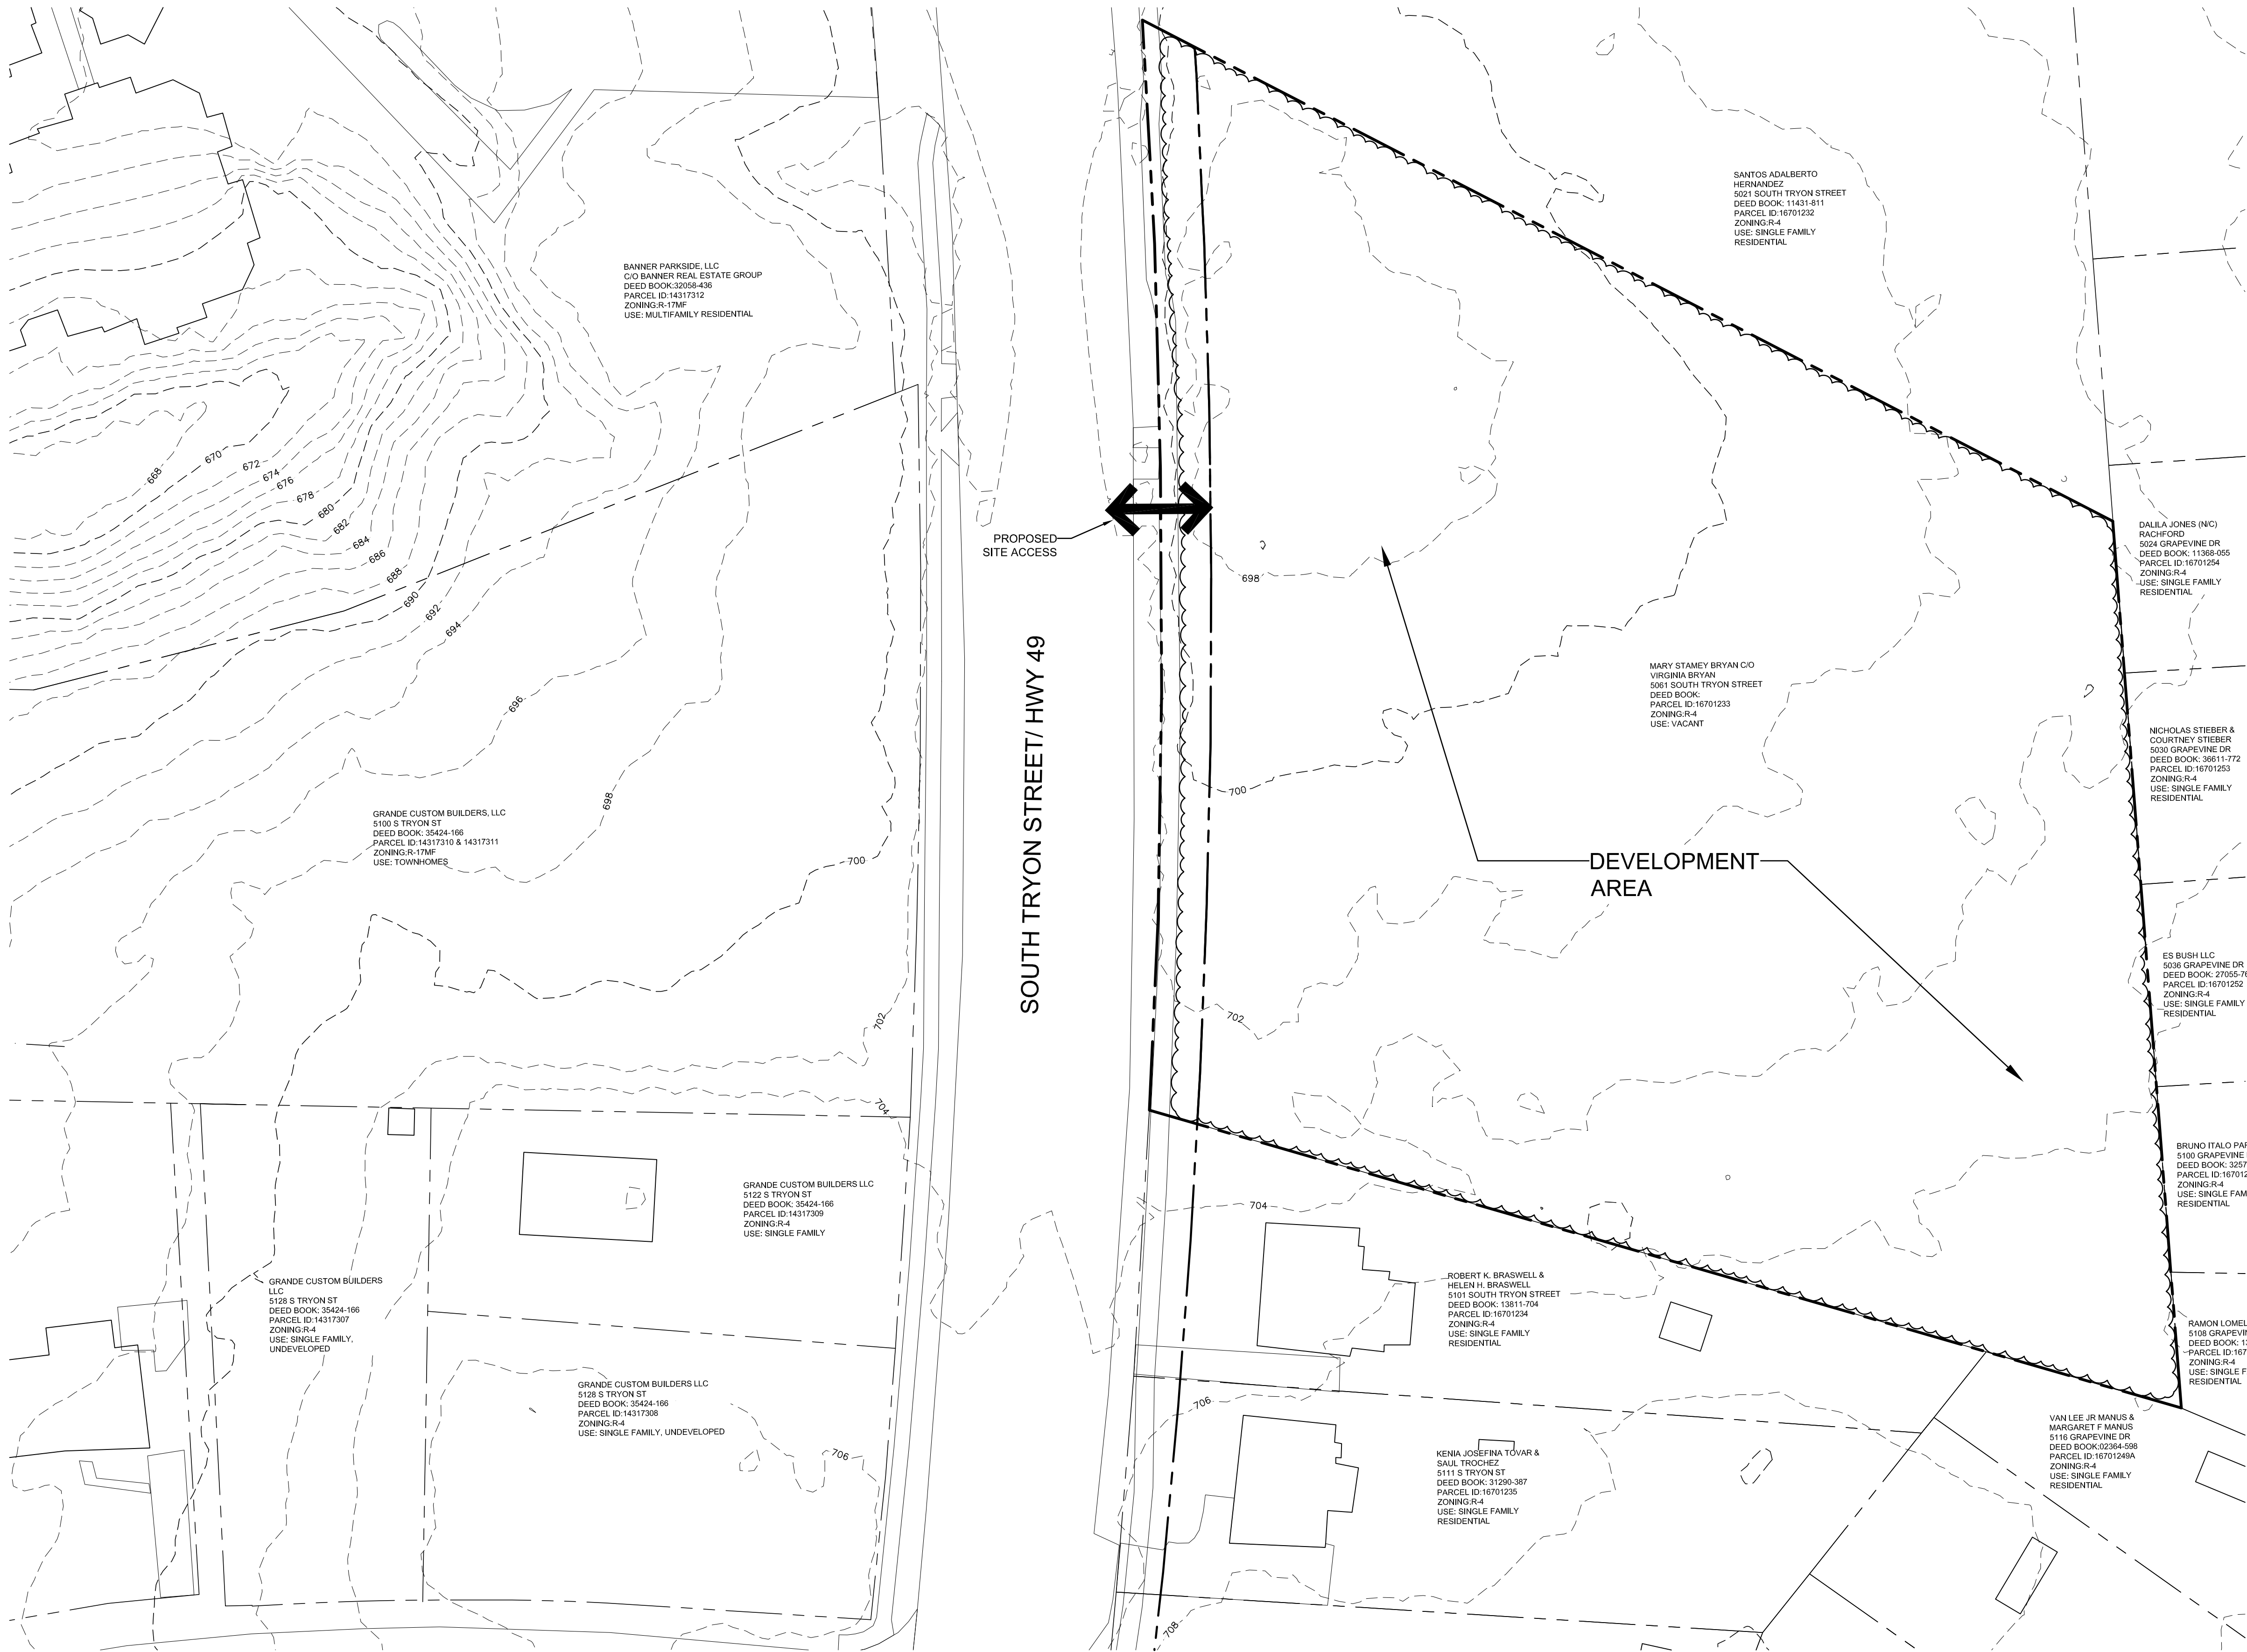

LEGEND:

	PROPERTY BOUNDARY
	EXISTING CONTOUR LINES
	EXISTING LOT LINE
	RIGHT-OF-WAY LINE
	SETBACK LINE
	EXISTING PAVEMENT
	PROPOSED CURBING
	EXISTING CURBING
	ROAD CENTERLINE
	EXISTING FENCE
	EXISTING BUILDING

This Plan Is A
Preliminary Design.
NOT Released For
Construction.

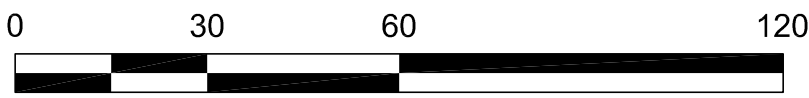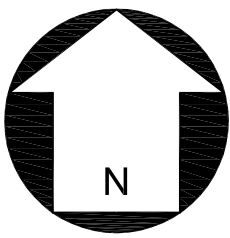

REVISIONS:

No.	Date	By	Description

KINGMAN TOWNHOMES

CHARLOTTE, NC
THE ARDENT COMPANIES
3565 PIEDMONT RD NE
BUILDING 1, SUITE 200
ATLANTA, GA 30305

EXISTING CONDITIONS PLAN & TECHNICAL DATA SHEET

CORPORATE CERTIFICATIONS
NC PE : C-2930 NC LA : C-253
SC ENG : NO. 3599 SC LA : NO. 211

Project Manager: MDL

Drawn By: LHC

Checked By: MDL

Date: 9/29/2022

Project Number: 22058

Sheet Number:

RZ-1

SHEET # 01 OF 02

