




PLAN REVIEW SHEET

Date: 11/22/2023

Petition #: 2023-134

Staff Contact: Evan Punch

The site is located at 6300 Park South Dr. and is served by CATS route #57. CATS requests the construction of an ADA compliant bus standard detail 60.01A along Park South Dr. The final location will be coordinated with the developer during the Land Development Plan review process.

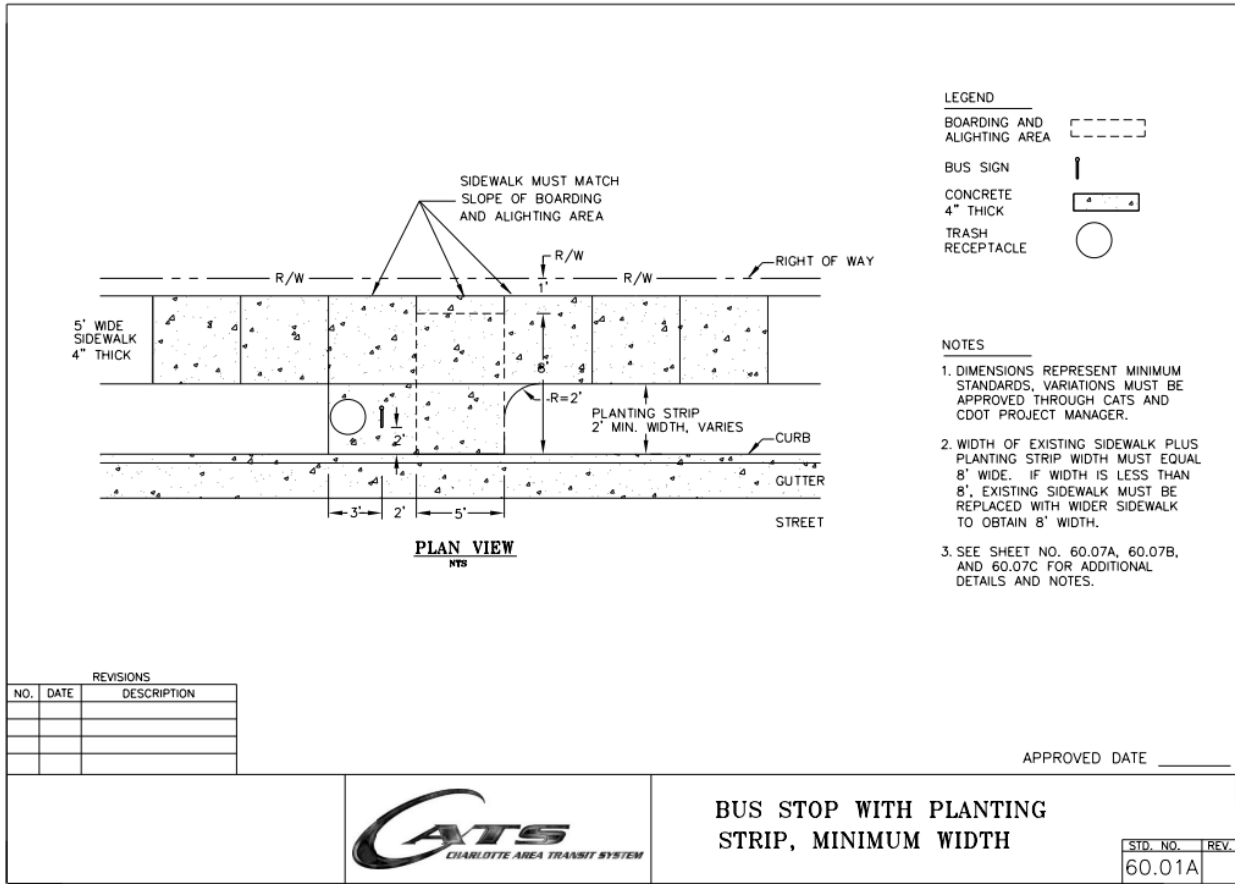

REVISIONS		
NO.	DATE	DESCRIPTION

APPROVED DATE _____



BUS STOP WITH PLANTING STRIP, MINIMUM WIDTH

STD. NO.	REV.
60.01A	