

BOHLER
BOHLER ENGINEERING NC, PLLC

SITE CIVIL AND CONSULTING ENGINEERING
PROGRAM MANAGEMENT
LANDSCAPE ARCHITECTURE
SUSTAINABLE DESIGN
PERMITTING SERVICES
TRANSPORTATION SERVICES

REVISIONS

REV	DATE	COMMENT	DRAWN BY	CHECKED BY
1	11/13/23	CITY COMMENTS		AM

811
Know what's below.
Call before you dig.
ALWAYS CALL 811
It's fast. It's free. It's the law.

NOT APPROVED FOR CONSTRUCTION

THIS DRAWING IS INTENDED FOR MUNICIPAL AND/OR AGENCY REVIEW AND APPROVAL. IT IS NOT INTENDED AS A CONSTRUCTION DOCUMENT UNLESS INDICATED OTHERWISE.


PROJECT No.: NCA220085.00
DRAWN BY: MJN / CB
CHECKED BY: AM
DATE: 1/26/2023
CAD ID:

PROJECT:
PROP. REZONING DOCUMENTS
FOR

NORTHLAKE WEST REAL ESTATE INVESTORS, LLC

LOCATION OF SITE:
7625 W.W.T. HARRIS BLVD
CHARLOTTE, NC
MECKLENBURG COUNTY, 28216

BOHLER
BOHLER ENGINEERING NC, PLLC
NCBELS P-1132
1927 S. TRYON STREET, SUITE 310
CHARLOTTE, NC 28203
Phone: (980) 272-3400
Fax: (980) 272-3401
NC@BohlerEng.com

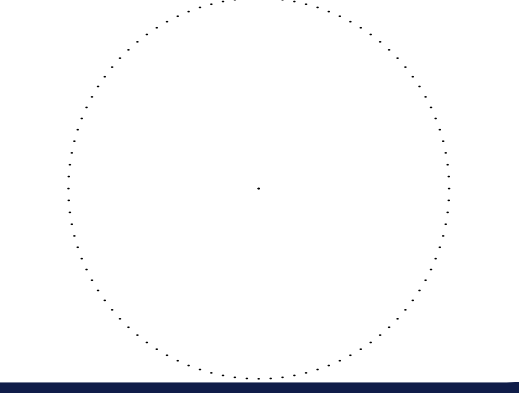

SHEET TITLE:
SCHEMATIC SITE PLAN

SHEET NUMBER:
RZ-1

REVISION 1 - 11/13/23

Nov 13, 2023
C:\PROGRAMDATA\BOHLER\PROJECTS\2023\TEMP\AC\PUBLISH_06692\NCA220085.00_RZON1-1.LAYOUT1.RZ1 SCHEMATIC SITE PLAN

