

**BOHLER**  
BOHLER ENGINEERING NC, PLLC

SITE CIVIL AND CONSULTING ENGINEERING  
PROGRAM MANAGEMENT  
LANDSCAPE ARCHITECTURE  
SUSTAINABLE DESIGN  
PERMITTING SERVICES  
TRANSPORTATION SERVICES

**REVISIONS**

REV	DATE	COMMENT	DRAWN BY	CHECKED BY
1	11/13/23	CITY COMMENTS		AM
2	01/18/24	CITY COMMENTS		AM

**811**  
Know what's below.  
Call before you dig.  
ALWAYS CALL 811  
It's fast. It's free. It's the law.

**NOT APPROVED FOR CONSTRUCTION**

THIS DRAWING IS INTENDED FOR MUNICIPAL AND/OR AGENCY REVIEW AND APPROVAL. IT IS NOT INTENDED AS A CONSTRUCTION DOCUMENT UNLESS INDICATED OTHERWISE.


PROJECT No.: NCA220085.00  
DRAWN BY: MJN / CB  
CHECKED BY: AM  
DATE: 1/26/2023  
CAD ID:

PROJECT:  
**PROP. REZONING DOCUMENTS**  
FOR

**NORTHLAKE WEST REAL ESTATE INVESTORS, LLC**

LOCATION OF SITE:  
7625 W.W.T. HARRIS BLVD  
CHARLOTTE, NC  
MECKLENBURG COUNTY, 28216

**BOHLER**  
BOHLER ENGINEERING NC, PLLC  
NCBELS P-1132  
1927 S. TRYON STREET, SUITE 310  
CHARLOTTE, NC 28203  
Phone: (980) 272-3400  
Fax: (980) 272-3401  
NC@BohlerEng.com

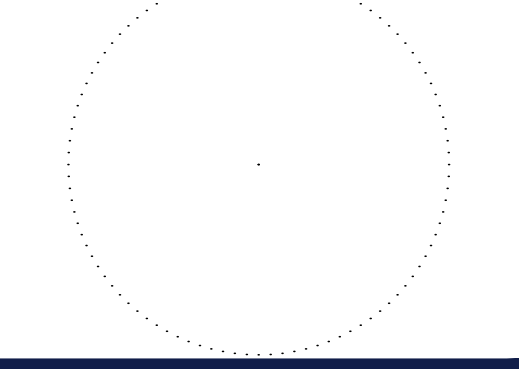

SHEET TITLE:  
**SCHEMATIC SITE PLAN**

SHEET NUMBER:  
**RZ-1**

REVISION 2 - 01/18/24

Jan 18, 2024  
 H:\2022\NC\220085\01\ENGINEERING\CAD\DRAWINGS\PLAN SETS\REZONING\NCA220085\01\PCN\02\_LAYOUT\_RZ1\_SCHMATIC SITE PLAN.dwg



