




PLAN REVIEW SHEET

Date: 2/22/2024

Petition #: 2024-010

Staff Contact: Evan Punch

The site is located at 6612 Old Statesville Rd. It is served by CATS route #21. CATS request the location of ADA-complaint shelter pad 60.03A to consolidate with stop #45814. The final location will be coordinated with the developer during the Land Development Plan review process.

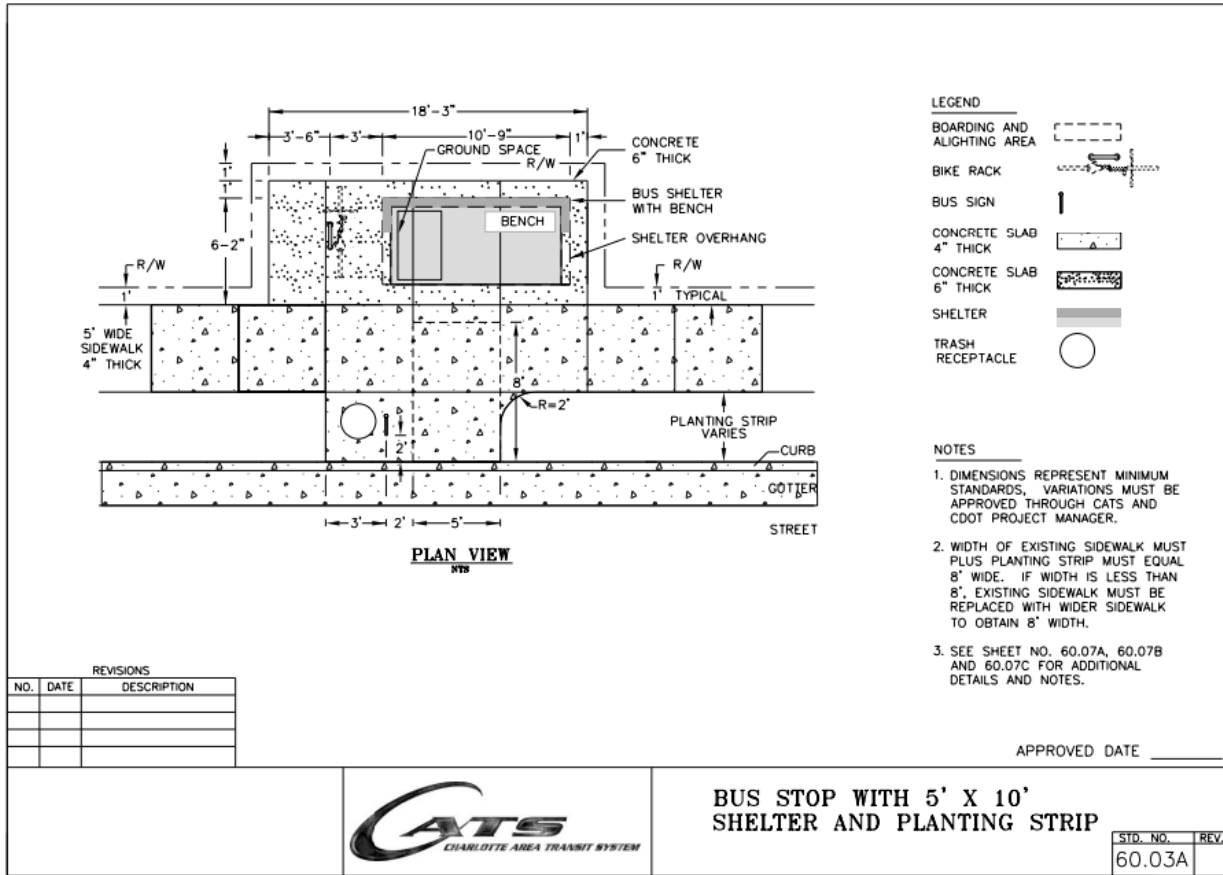

Link to details (<https://www.charlottenc.gov/files/sharedassets/city/v/1/growth-and-development/documents/cldsm/revised-cats-details.pdf>)