
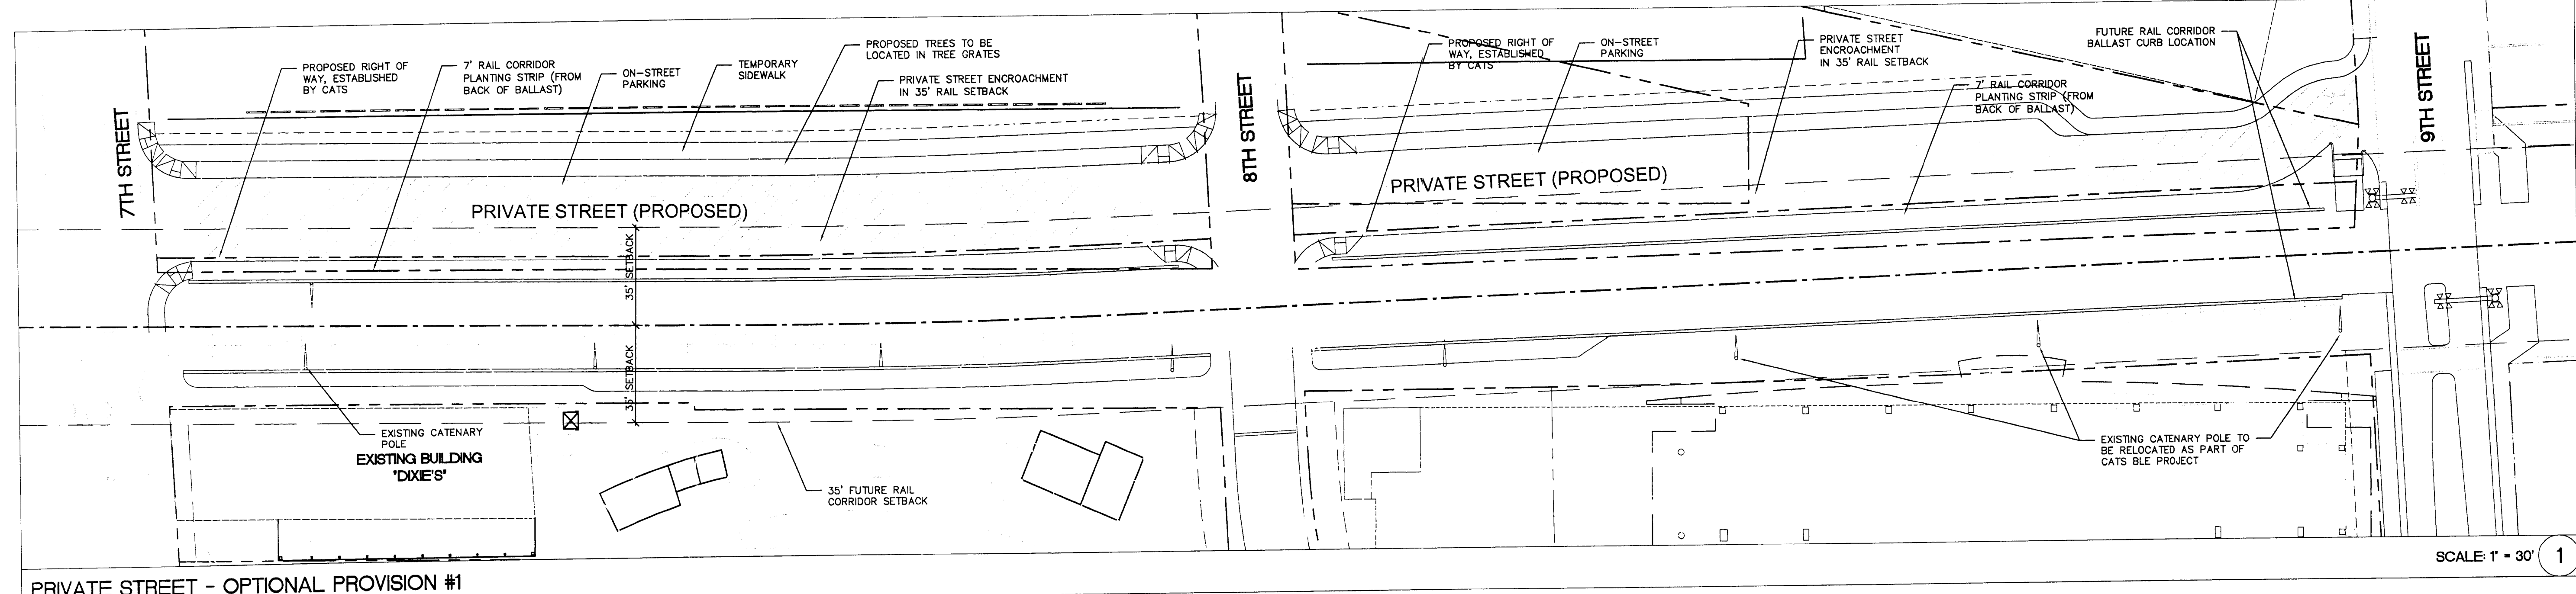
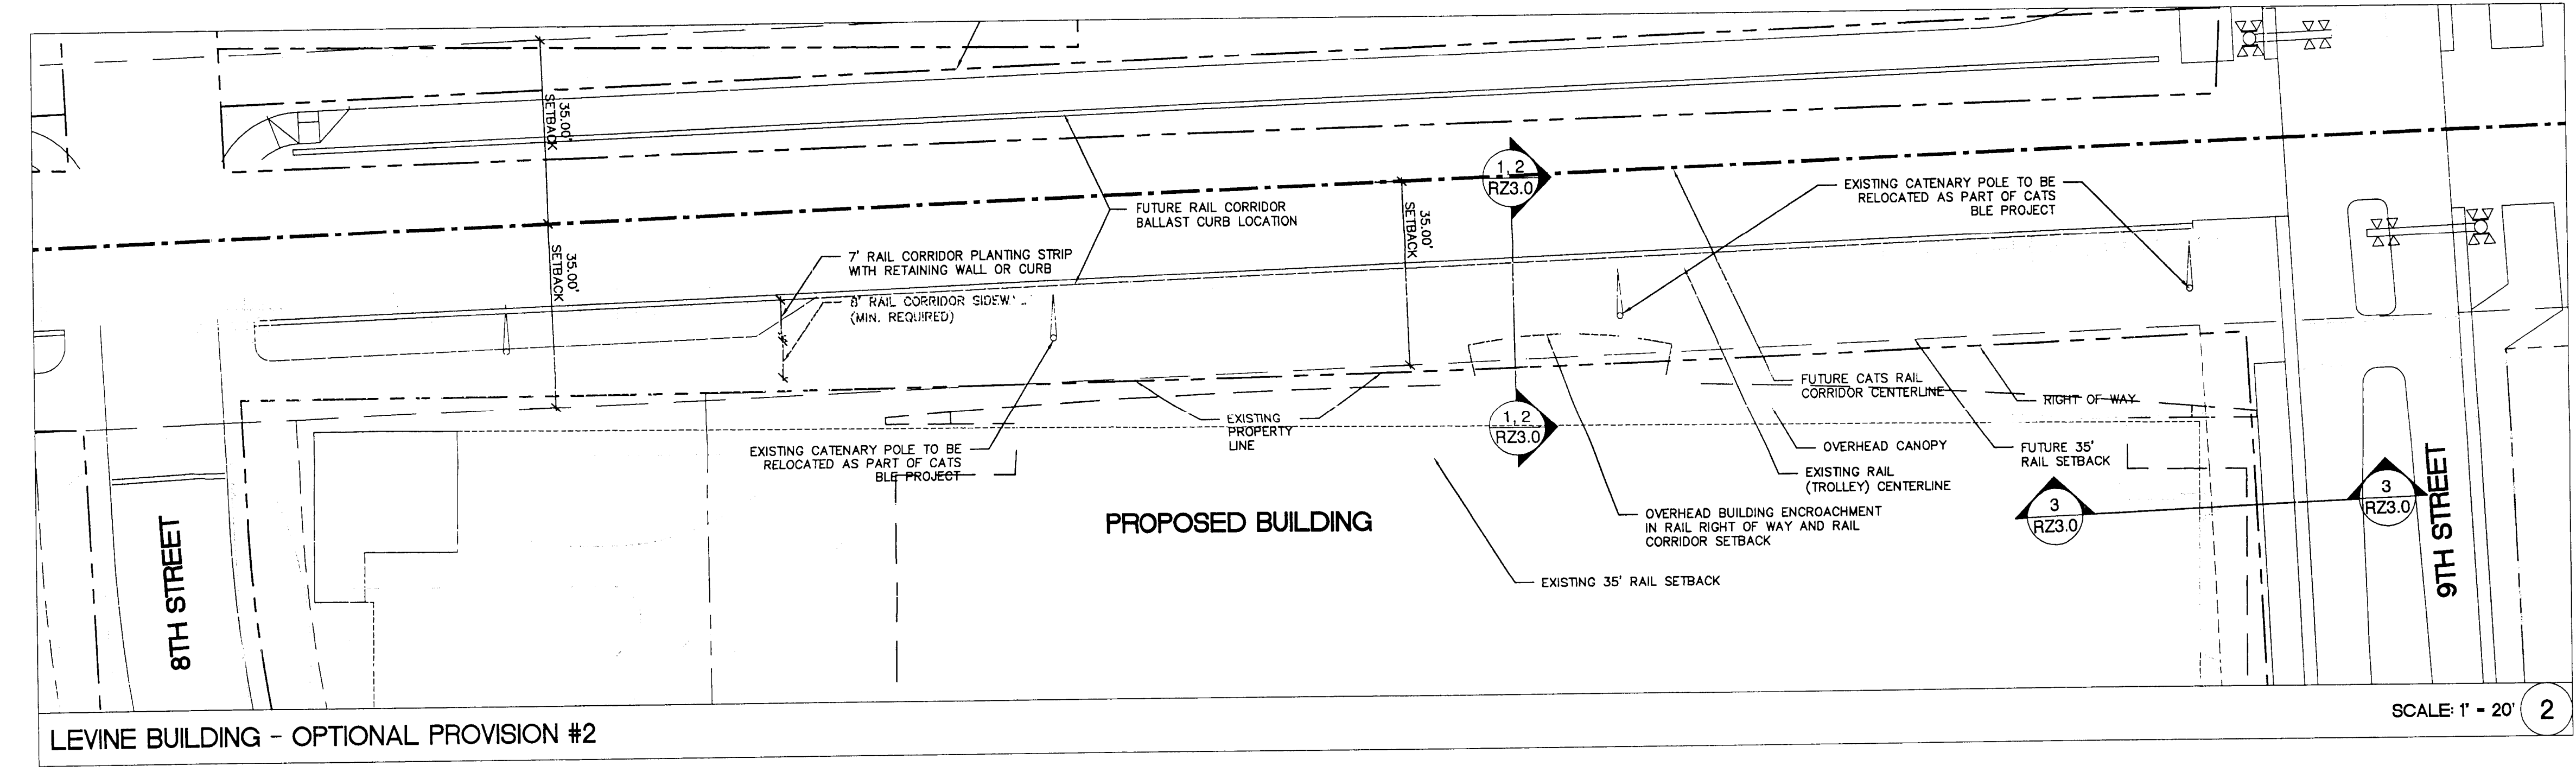
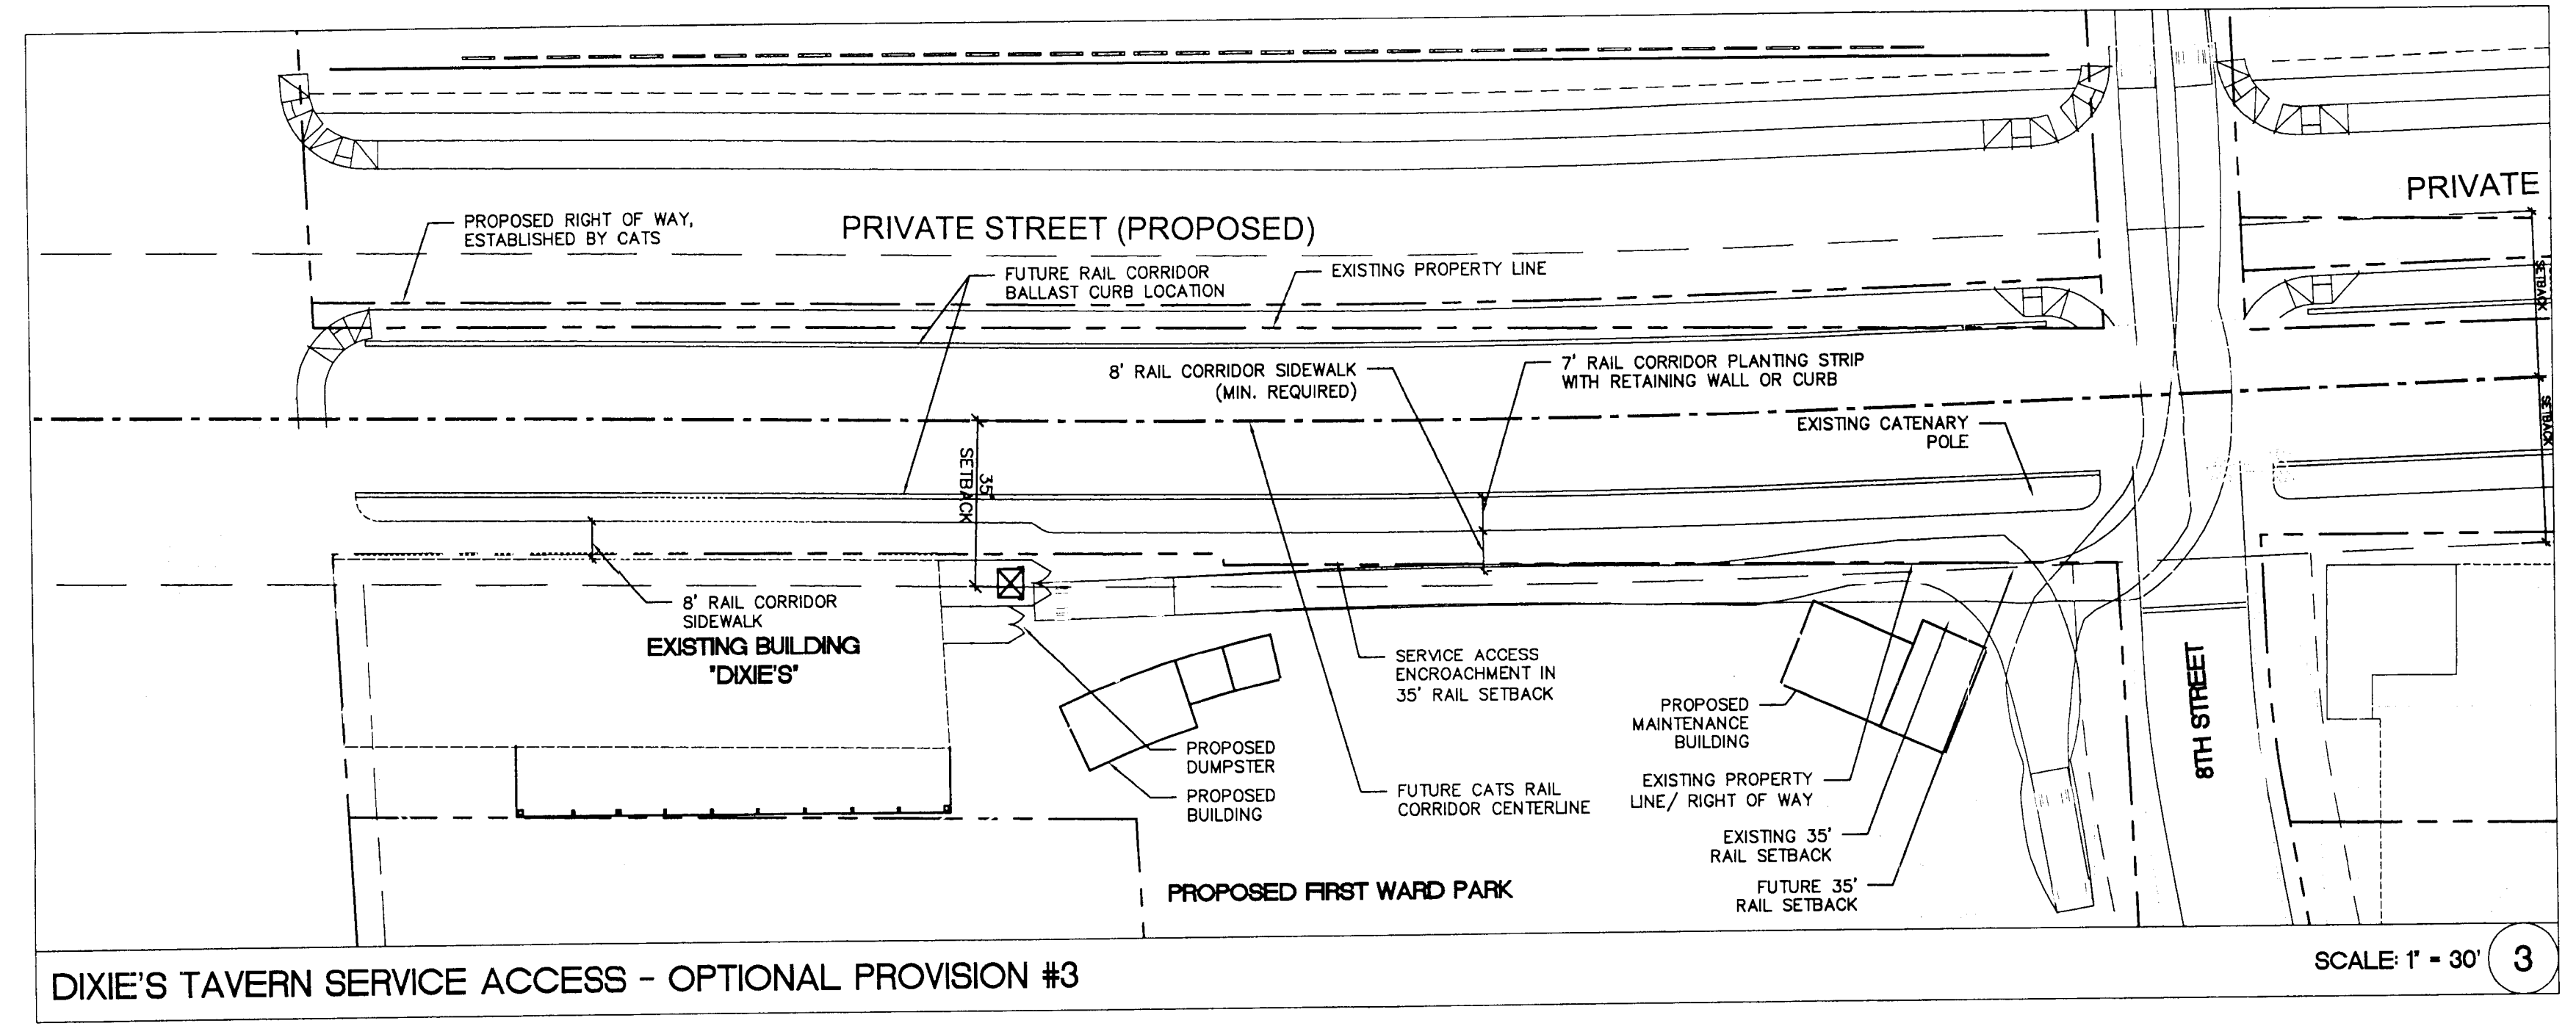
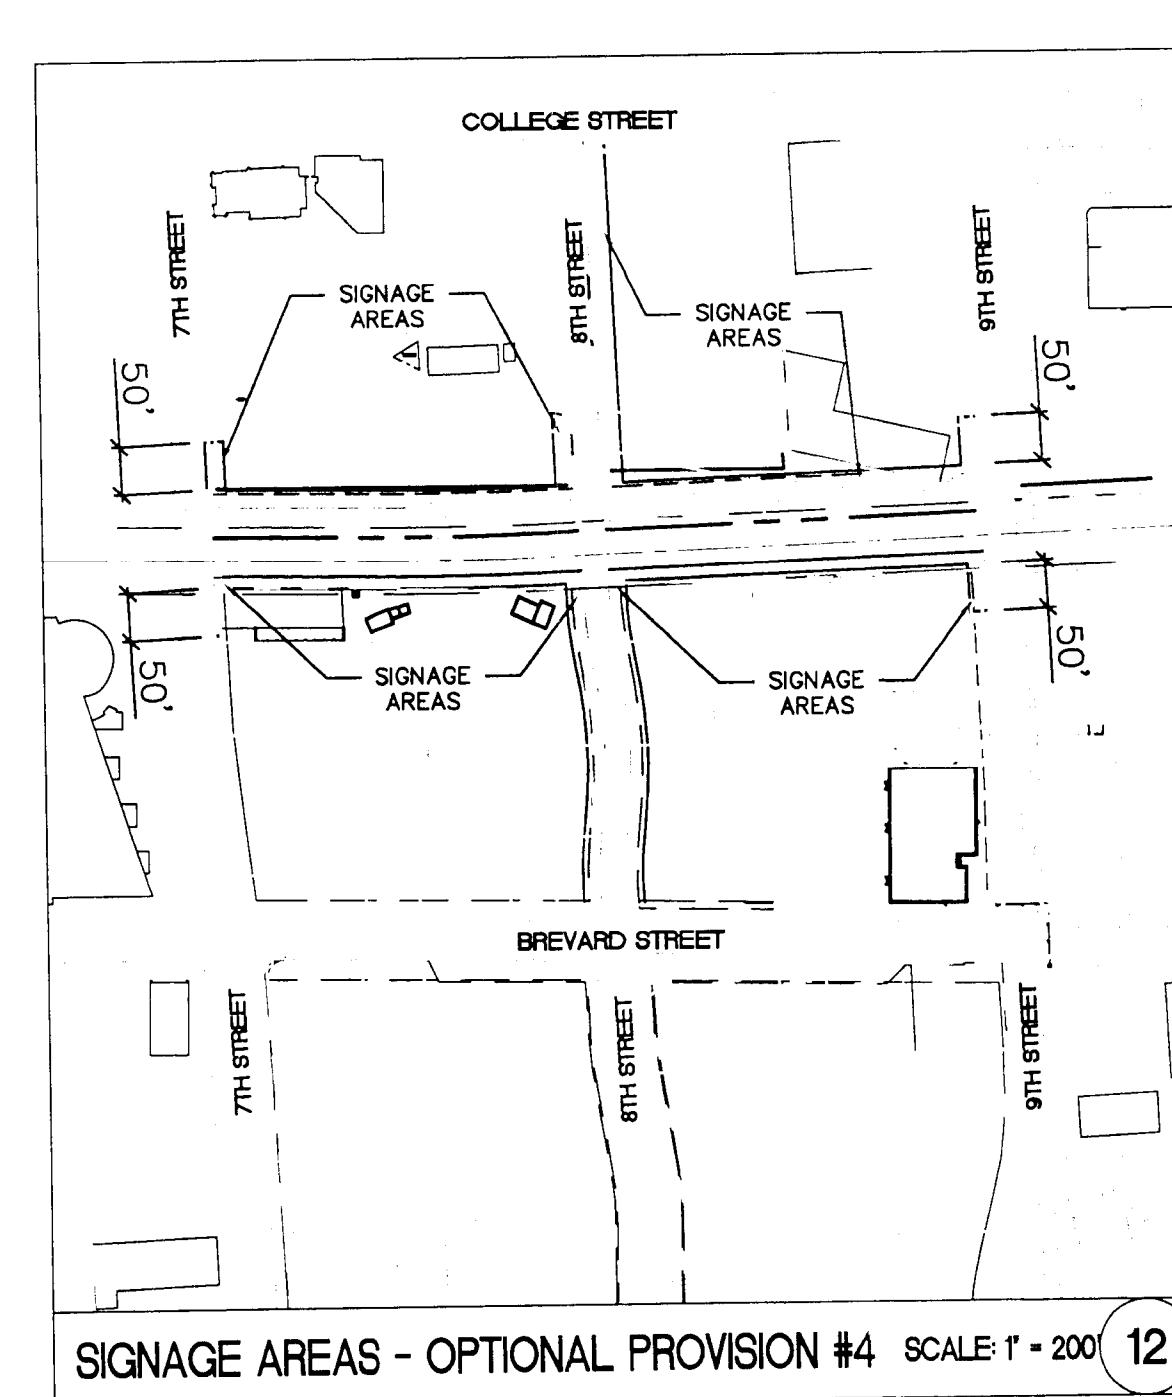


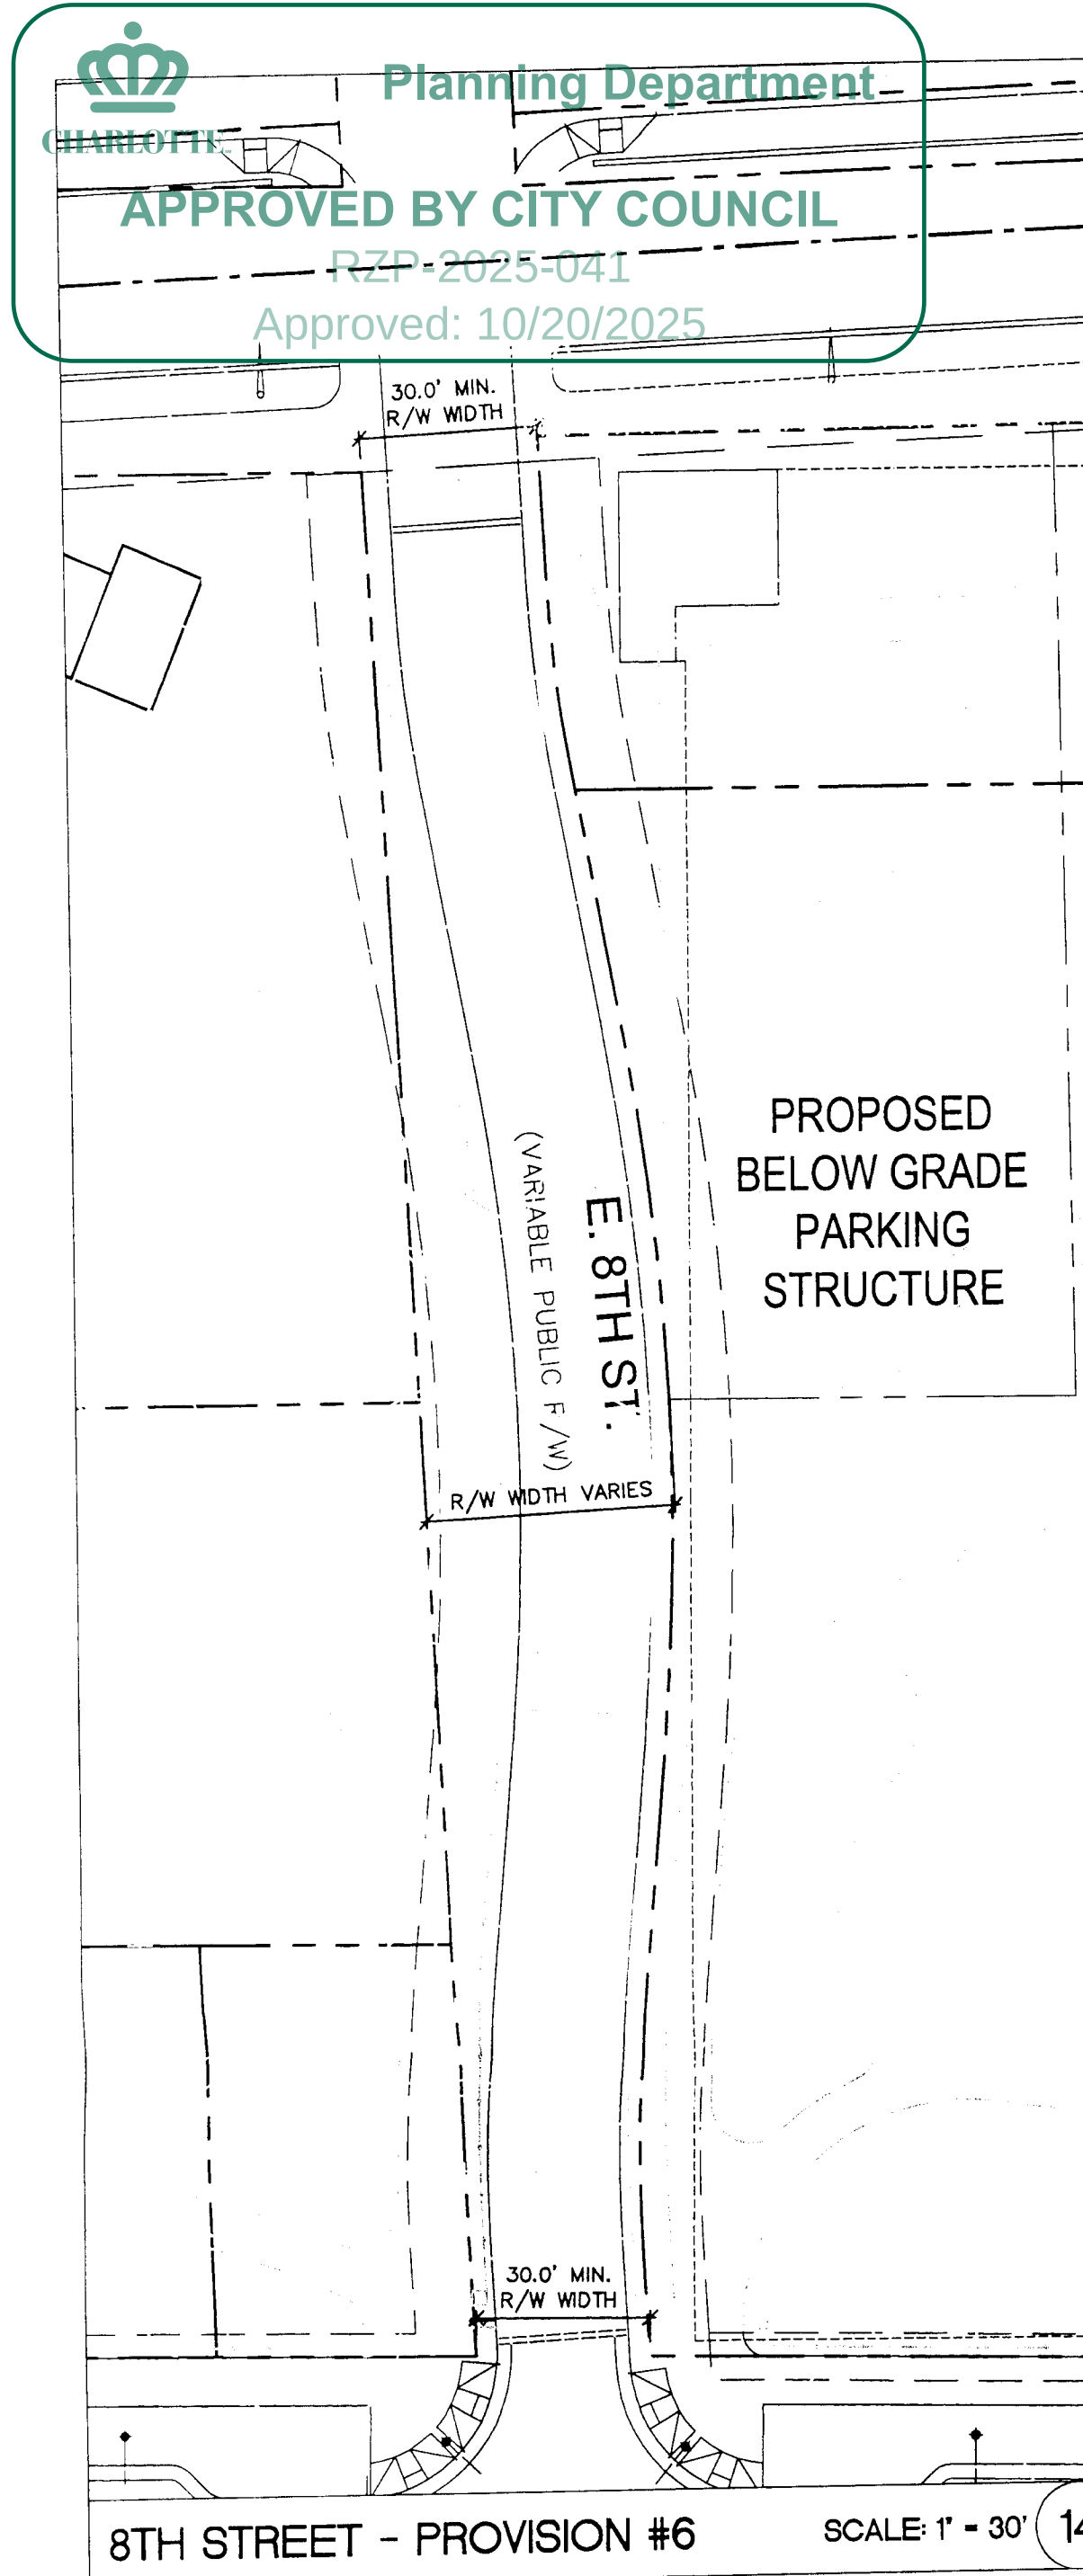

ColeJenest & Stone
Shaping the Environment
Realizing the Possibilities

Land Planning
Landscape Architecture
Civil Engineering
Urban Design

209 South Tryon Street, Suite 1400
Charlotte, North Carolina 28202
919.704.376 1555 1514 704.376.7861
www.colejeneststone.com

LEVINE PROPERTIES, LLC
Charlotte
North Carolina 28284

FIRST WARD REZONING
Charlotte
North Carolina 28284
PETITION # 2010 - 065

TECHNICAL DATA SHEET 2

Project No.
4017
Issued
07/26/10

Revised
08/19/10 - PER PETITIONER COMMENTS
09/17/10 - PER CITY COMMENTS - RESUBMITTAL
10/22/10 - PER CITY COMMENTS - RESUBMITTAL
10/28/10 - PER CITY COMMENTS - RESUBMITTAL
11/12/10 - PER CITY COMMENTS - RESUBMITTAL
11/16/10 - PER CITY COMMENTS - RESUBMITTAL

APPROVED BY CITY COUNCIL

RZ2.0
The drawings, the project manual, and the design shown thereon are instruments of ColeJenest & Stone, P.A. The reproduction or unauthorized use of the documents without consent of ColeJenest & Stone, P.A. is prohibited.
ColeJenest & Stone, P.A. 2010 ©

PETITION # 2010 - 065






Planning Department

APPROVED BY CITY COUNCIL

RZP-2025-041

Approved: 10/20/2025

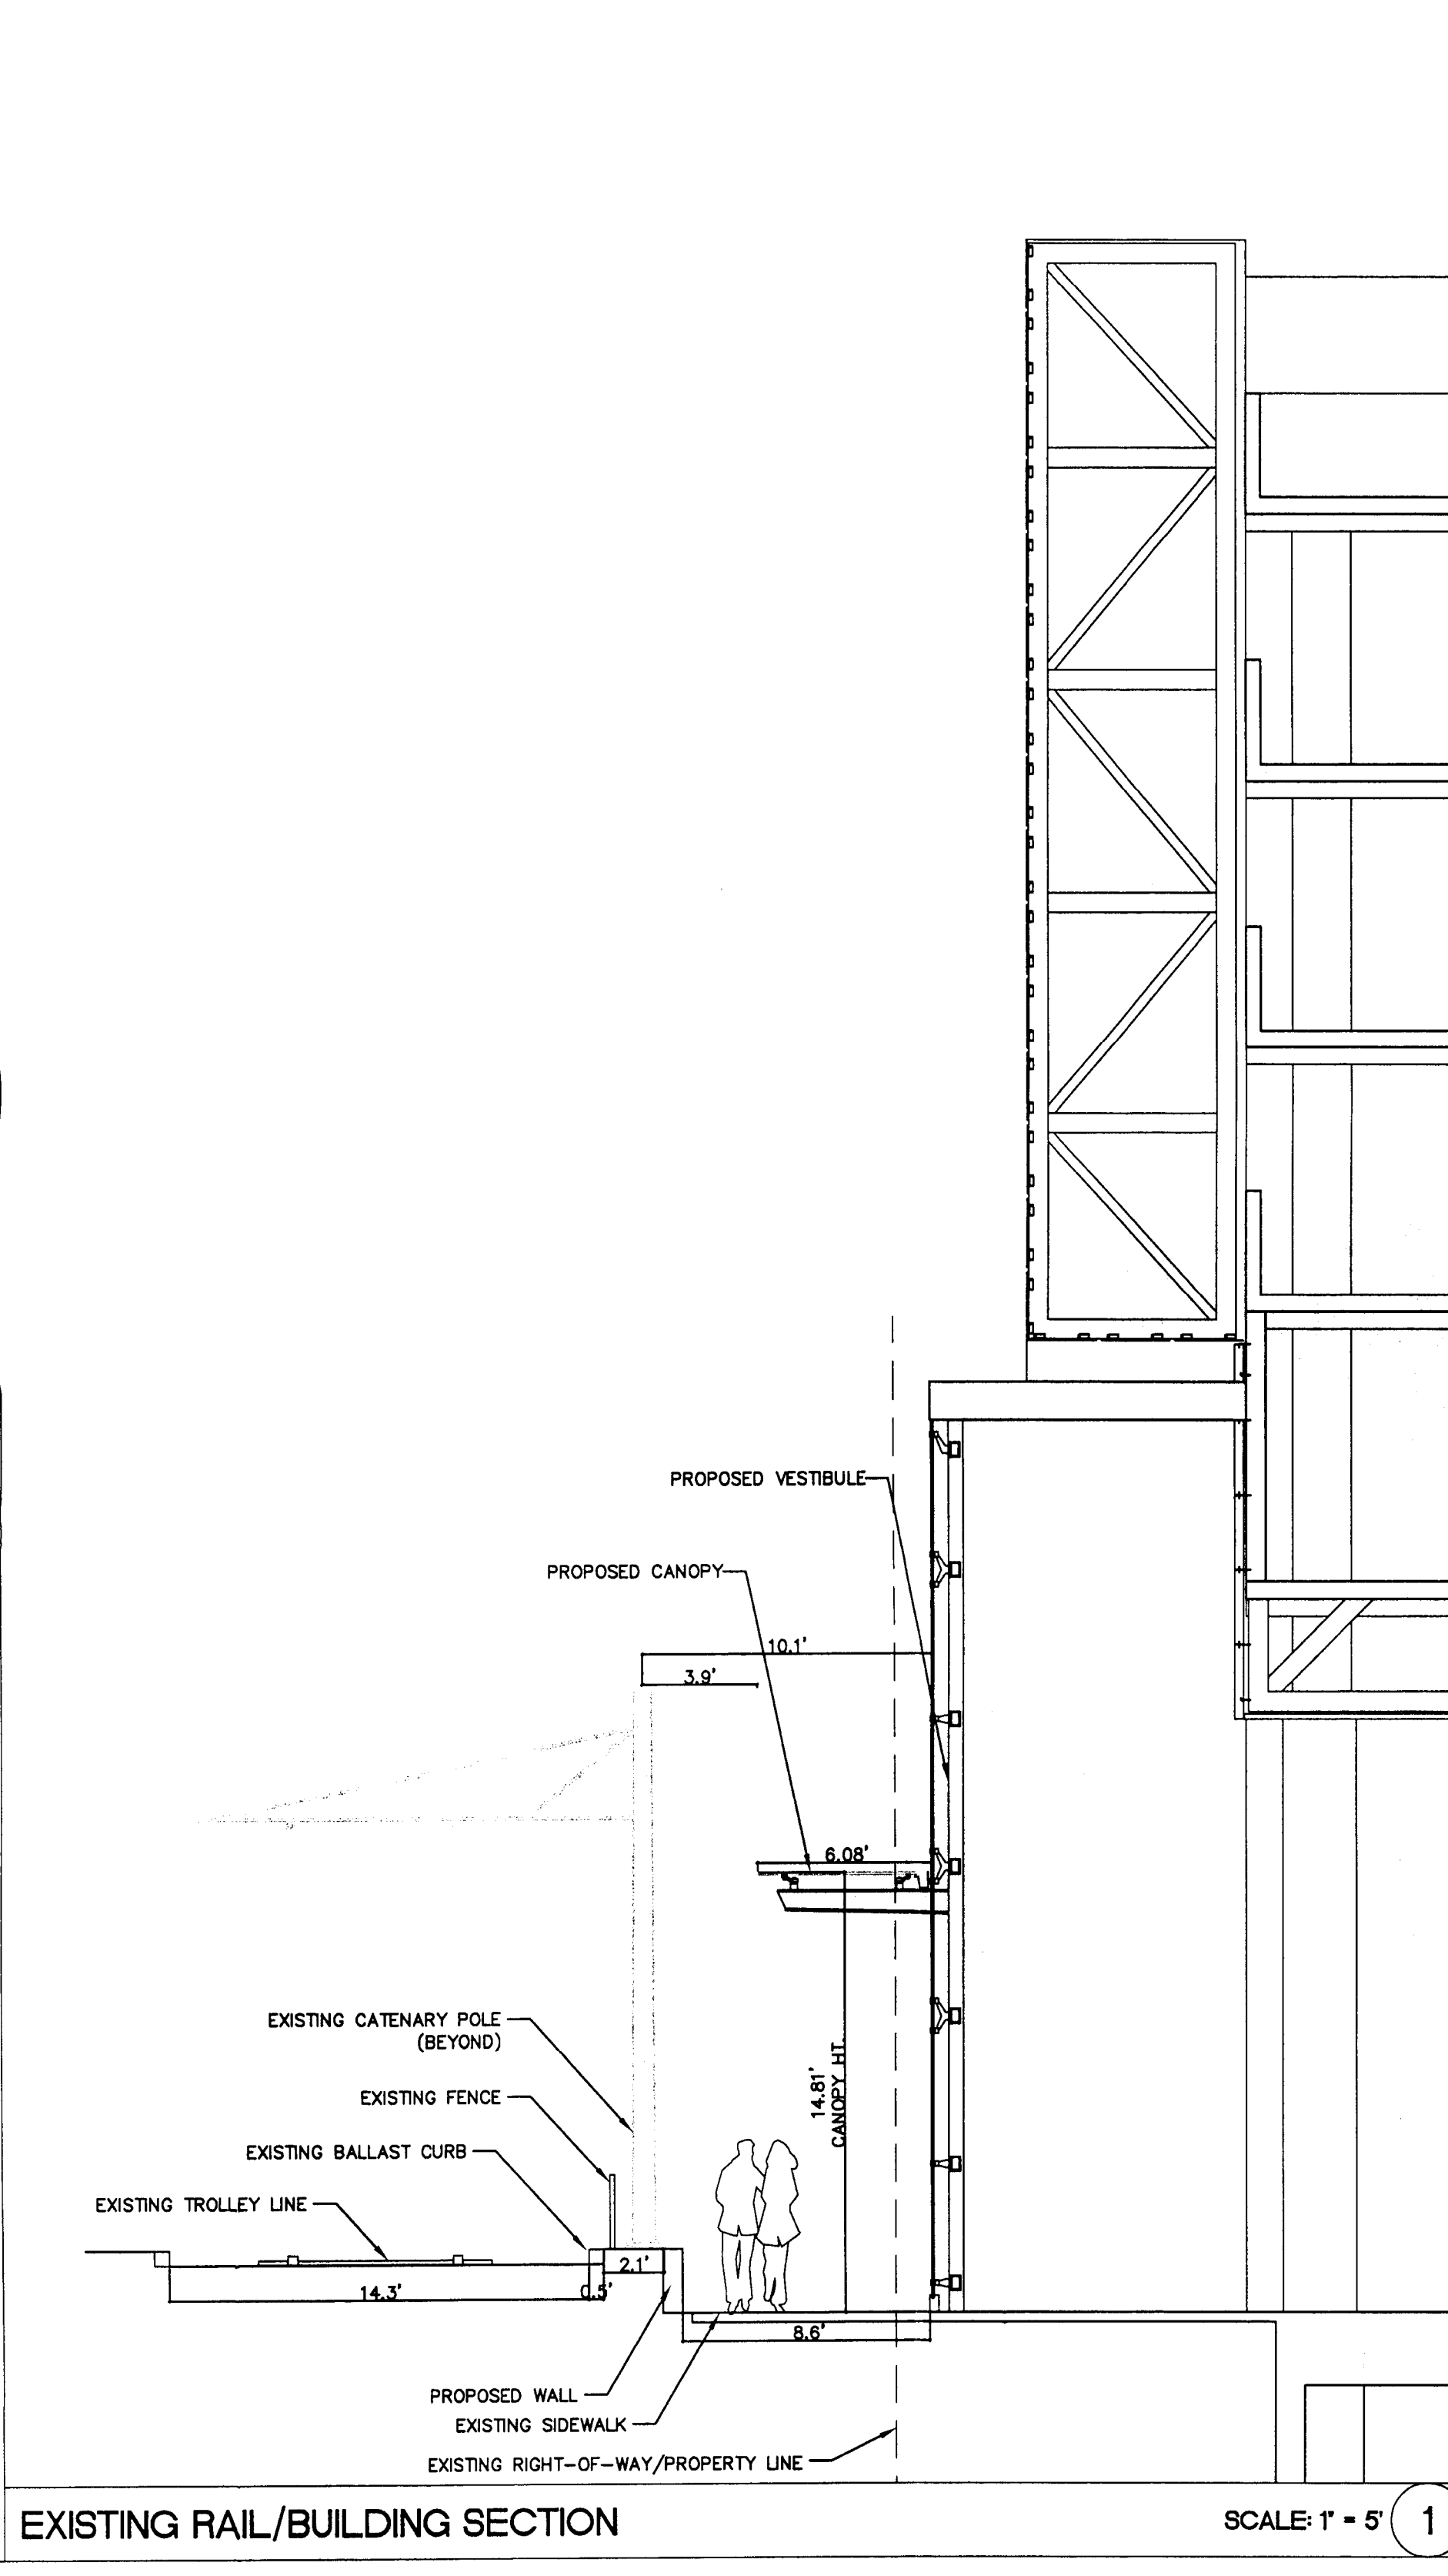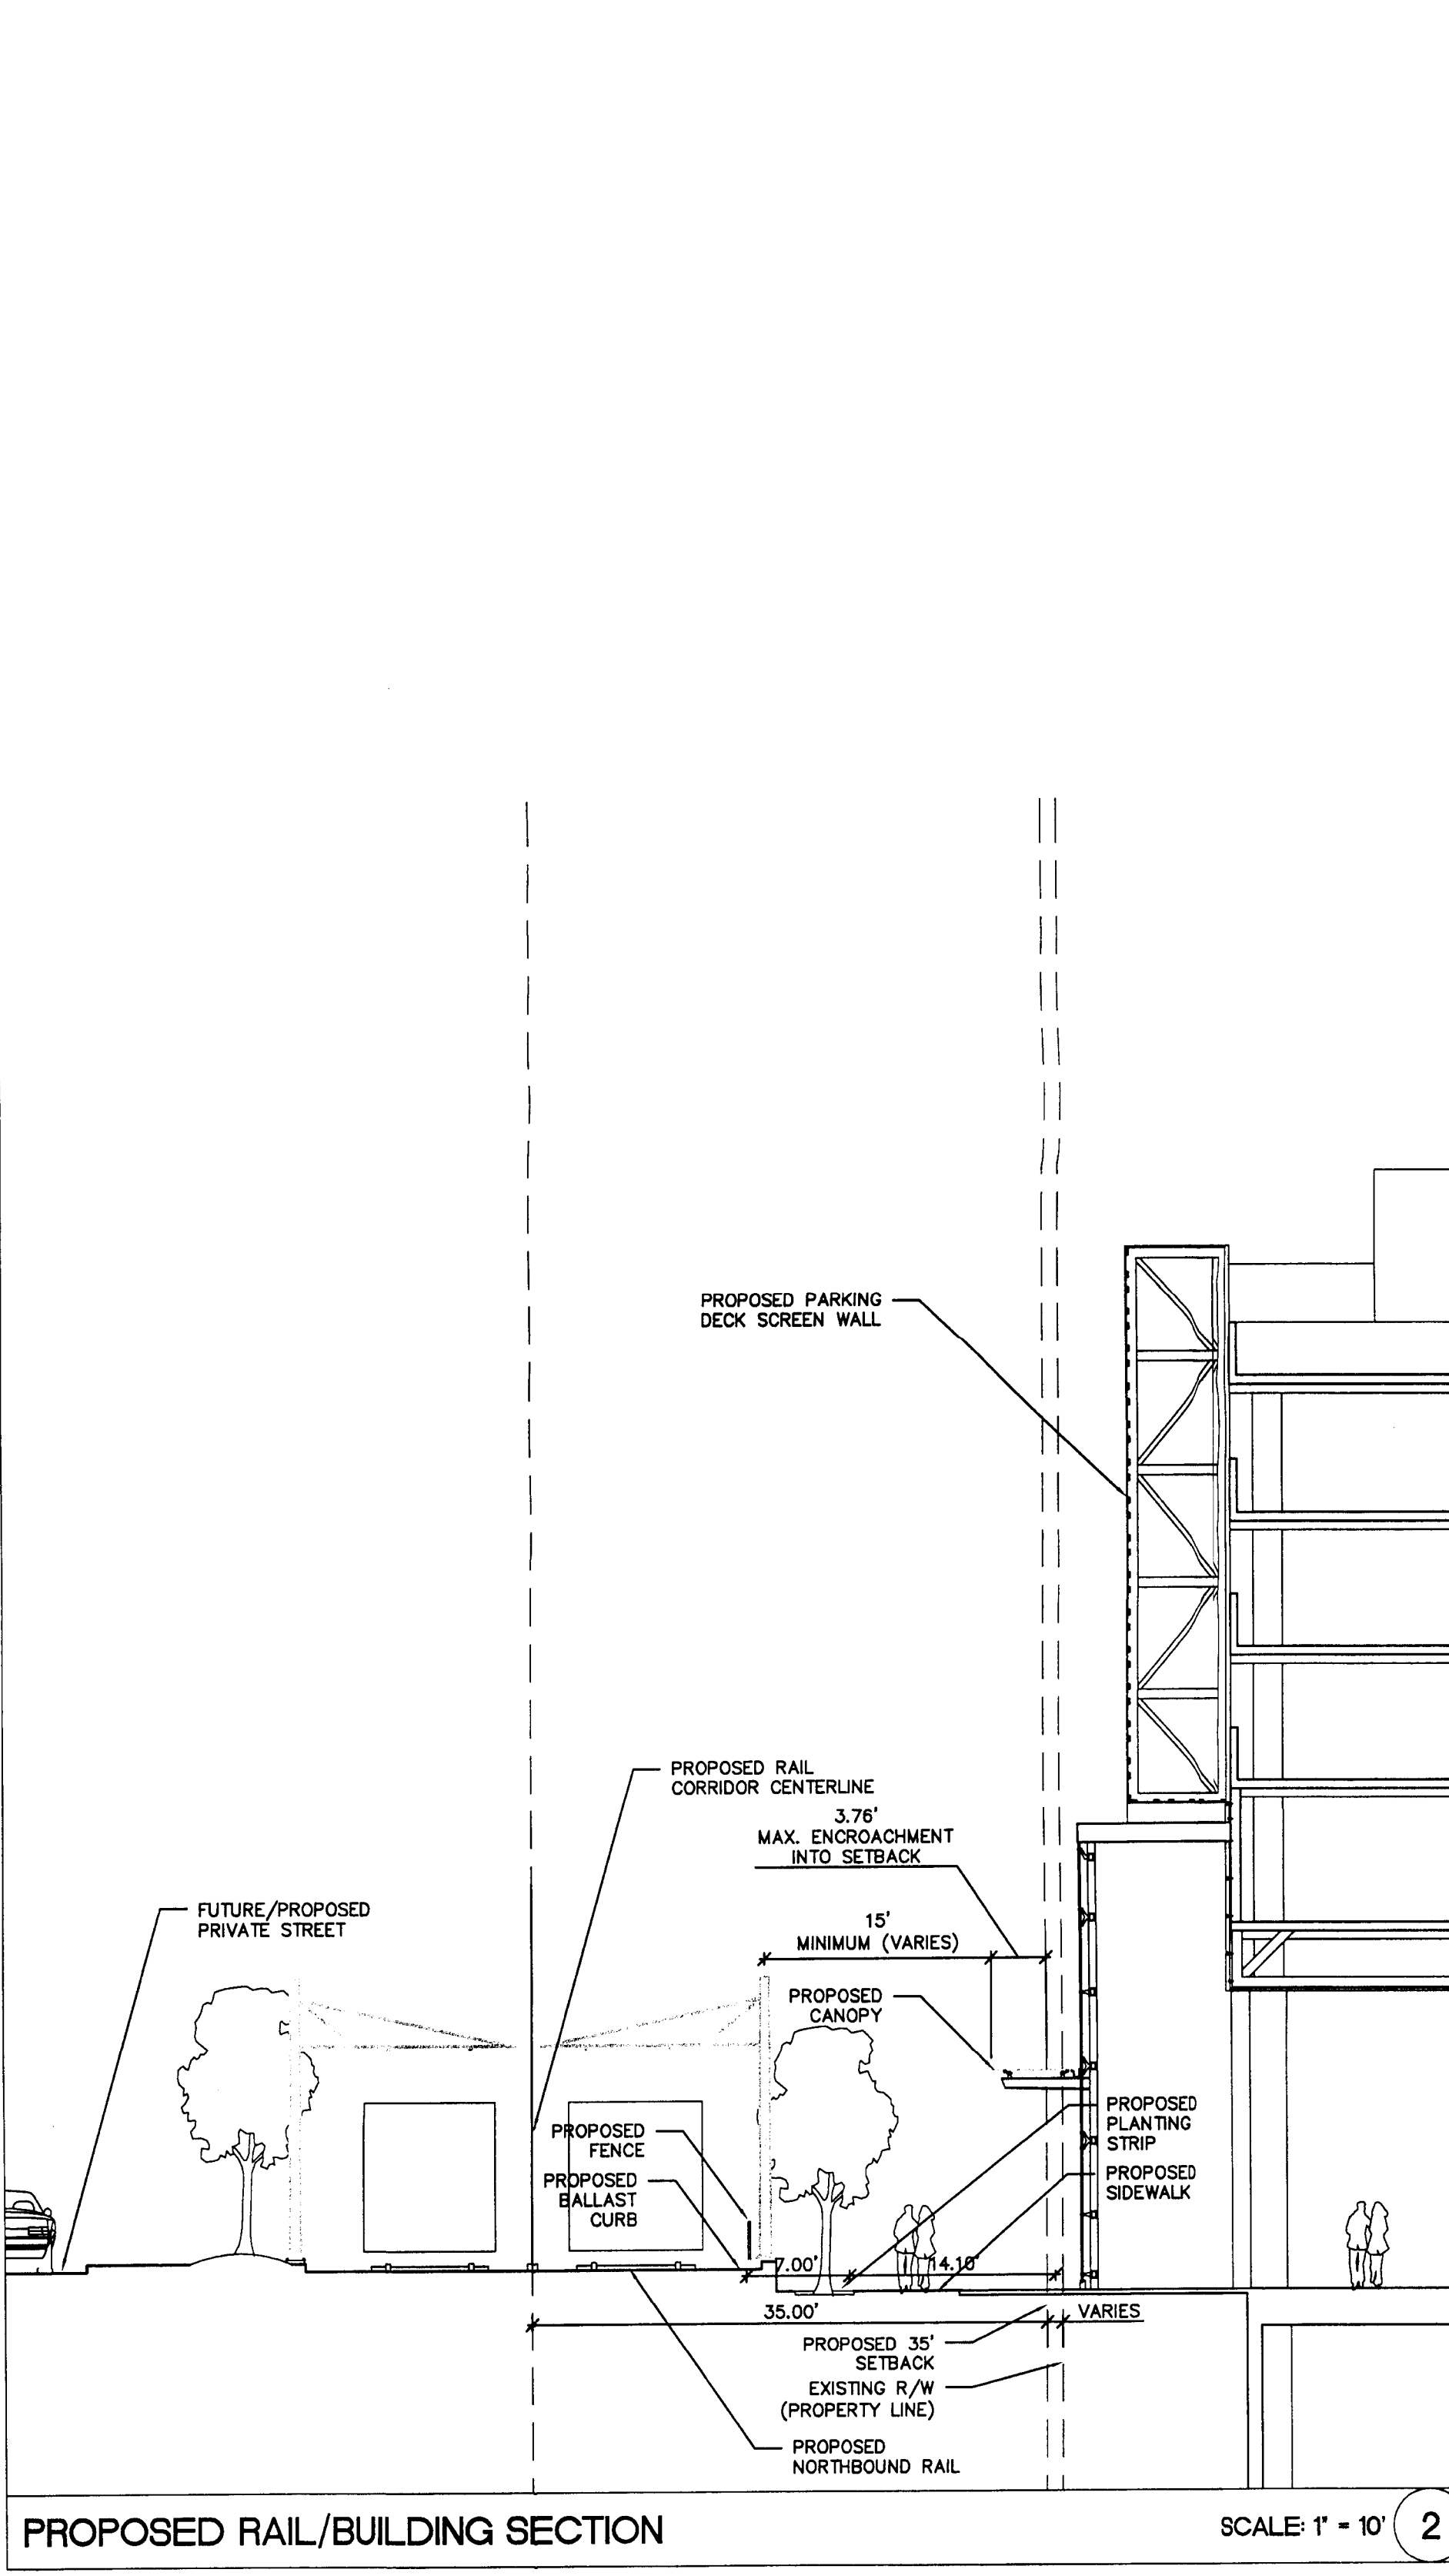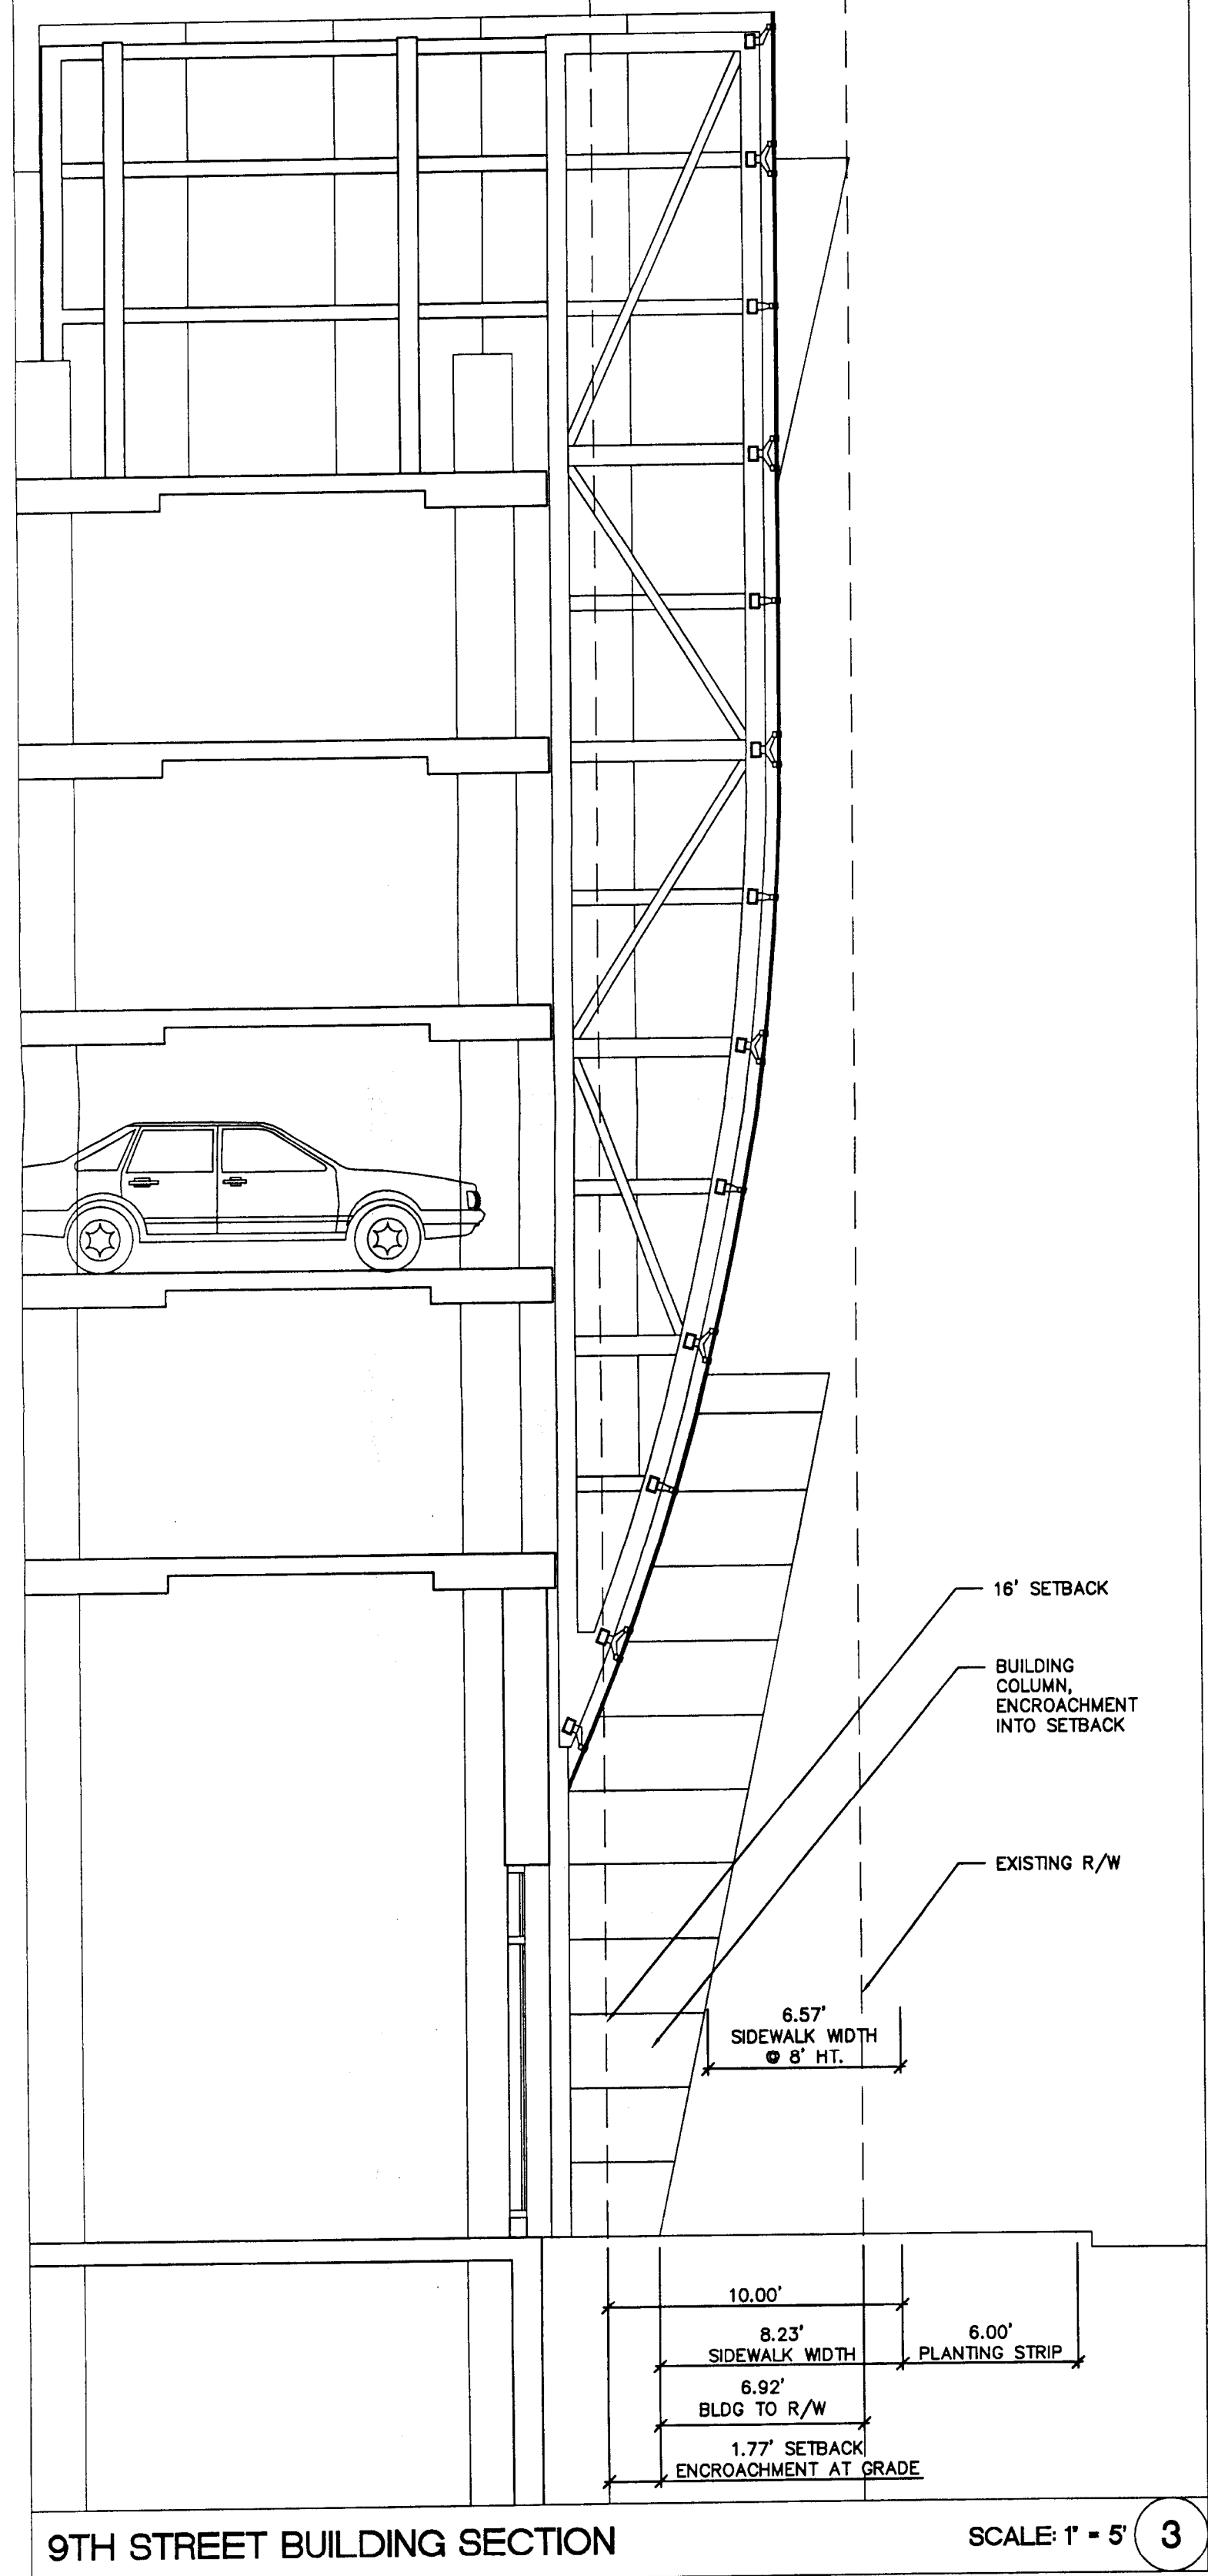

ColeJenest & Stone

Shaping the Environment
Realizing the Possibilities

Land Planning
+
Landscape Architecture
+
Civil Engineering
+
Urban Design

200 South Tryon Street, Suite 1400
Charlotte, North Carolina 28202
p+ 704.376.1555 f+ 704.376.7851
url+ www.colejeneststone.com

LEVINE
PROPERTIES, LLC

Charlotte
North Carolina 28284

FIRST WARD
REZONING

Charlotte
North Carolina 28284

PETITION # 2010 - 065

TECHNICAL
DATA SHEET 3

Project No.

4017

Issued

07/26/10

Revised

08/19/10 - PER PETITIONER COMMENTS
09/17/10 - PER CITY COMMENTS - RESUBMITTAL
10/22/10 - PER CITY COMMENTS - RESUBMITTAL
10/28/10 - PER CITY COMMENTS - RESUBMITTAL
11/12/10 - PER CITY COMMENTS - RESUBMITTAL
11/16/10 - PER CITY COMMENTS - RESUBMITTAL

APPROVED BY
CITY COUNCIL

NCV

RZ3.0

The drawings, the project manual and the design shown thereon are instruments of ColeJenest & Stone, P.A. The reproduction or unauthorized use of the documents without consent of ColeJenest & Stone, P.A. is prohibited.

ColeJenest & Stone, P.A. 2010 ©

PETITION # 2010 - 065