

SEAL

UNIVERSITY CITY UMC


TRUE HOMES
 CHARLOTTE, NC
 #2025-XXX

LANDDESIGN PROJ.# 1025061

REVISION / ISSUANCE

NO.	DESCRIPTION	DATE
0	INITIAL REZONING SUBMITTAL	11/13/2025


DESIGNED BY: ST
 DRAWN BY: JK
 CHECKED BY: ST

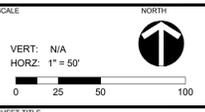

SHEET TITLE

SHEET NUMBER

RZ-2

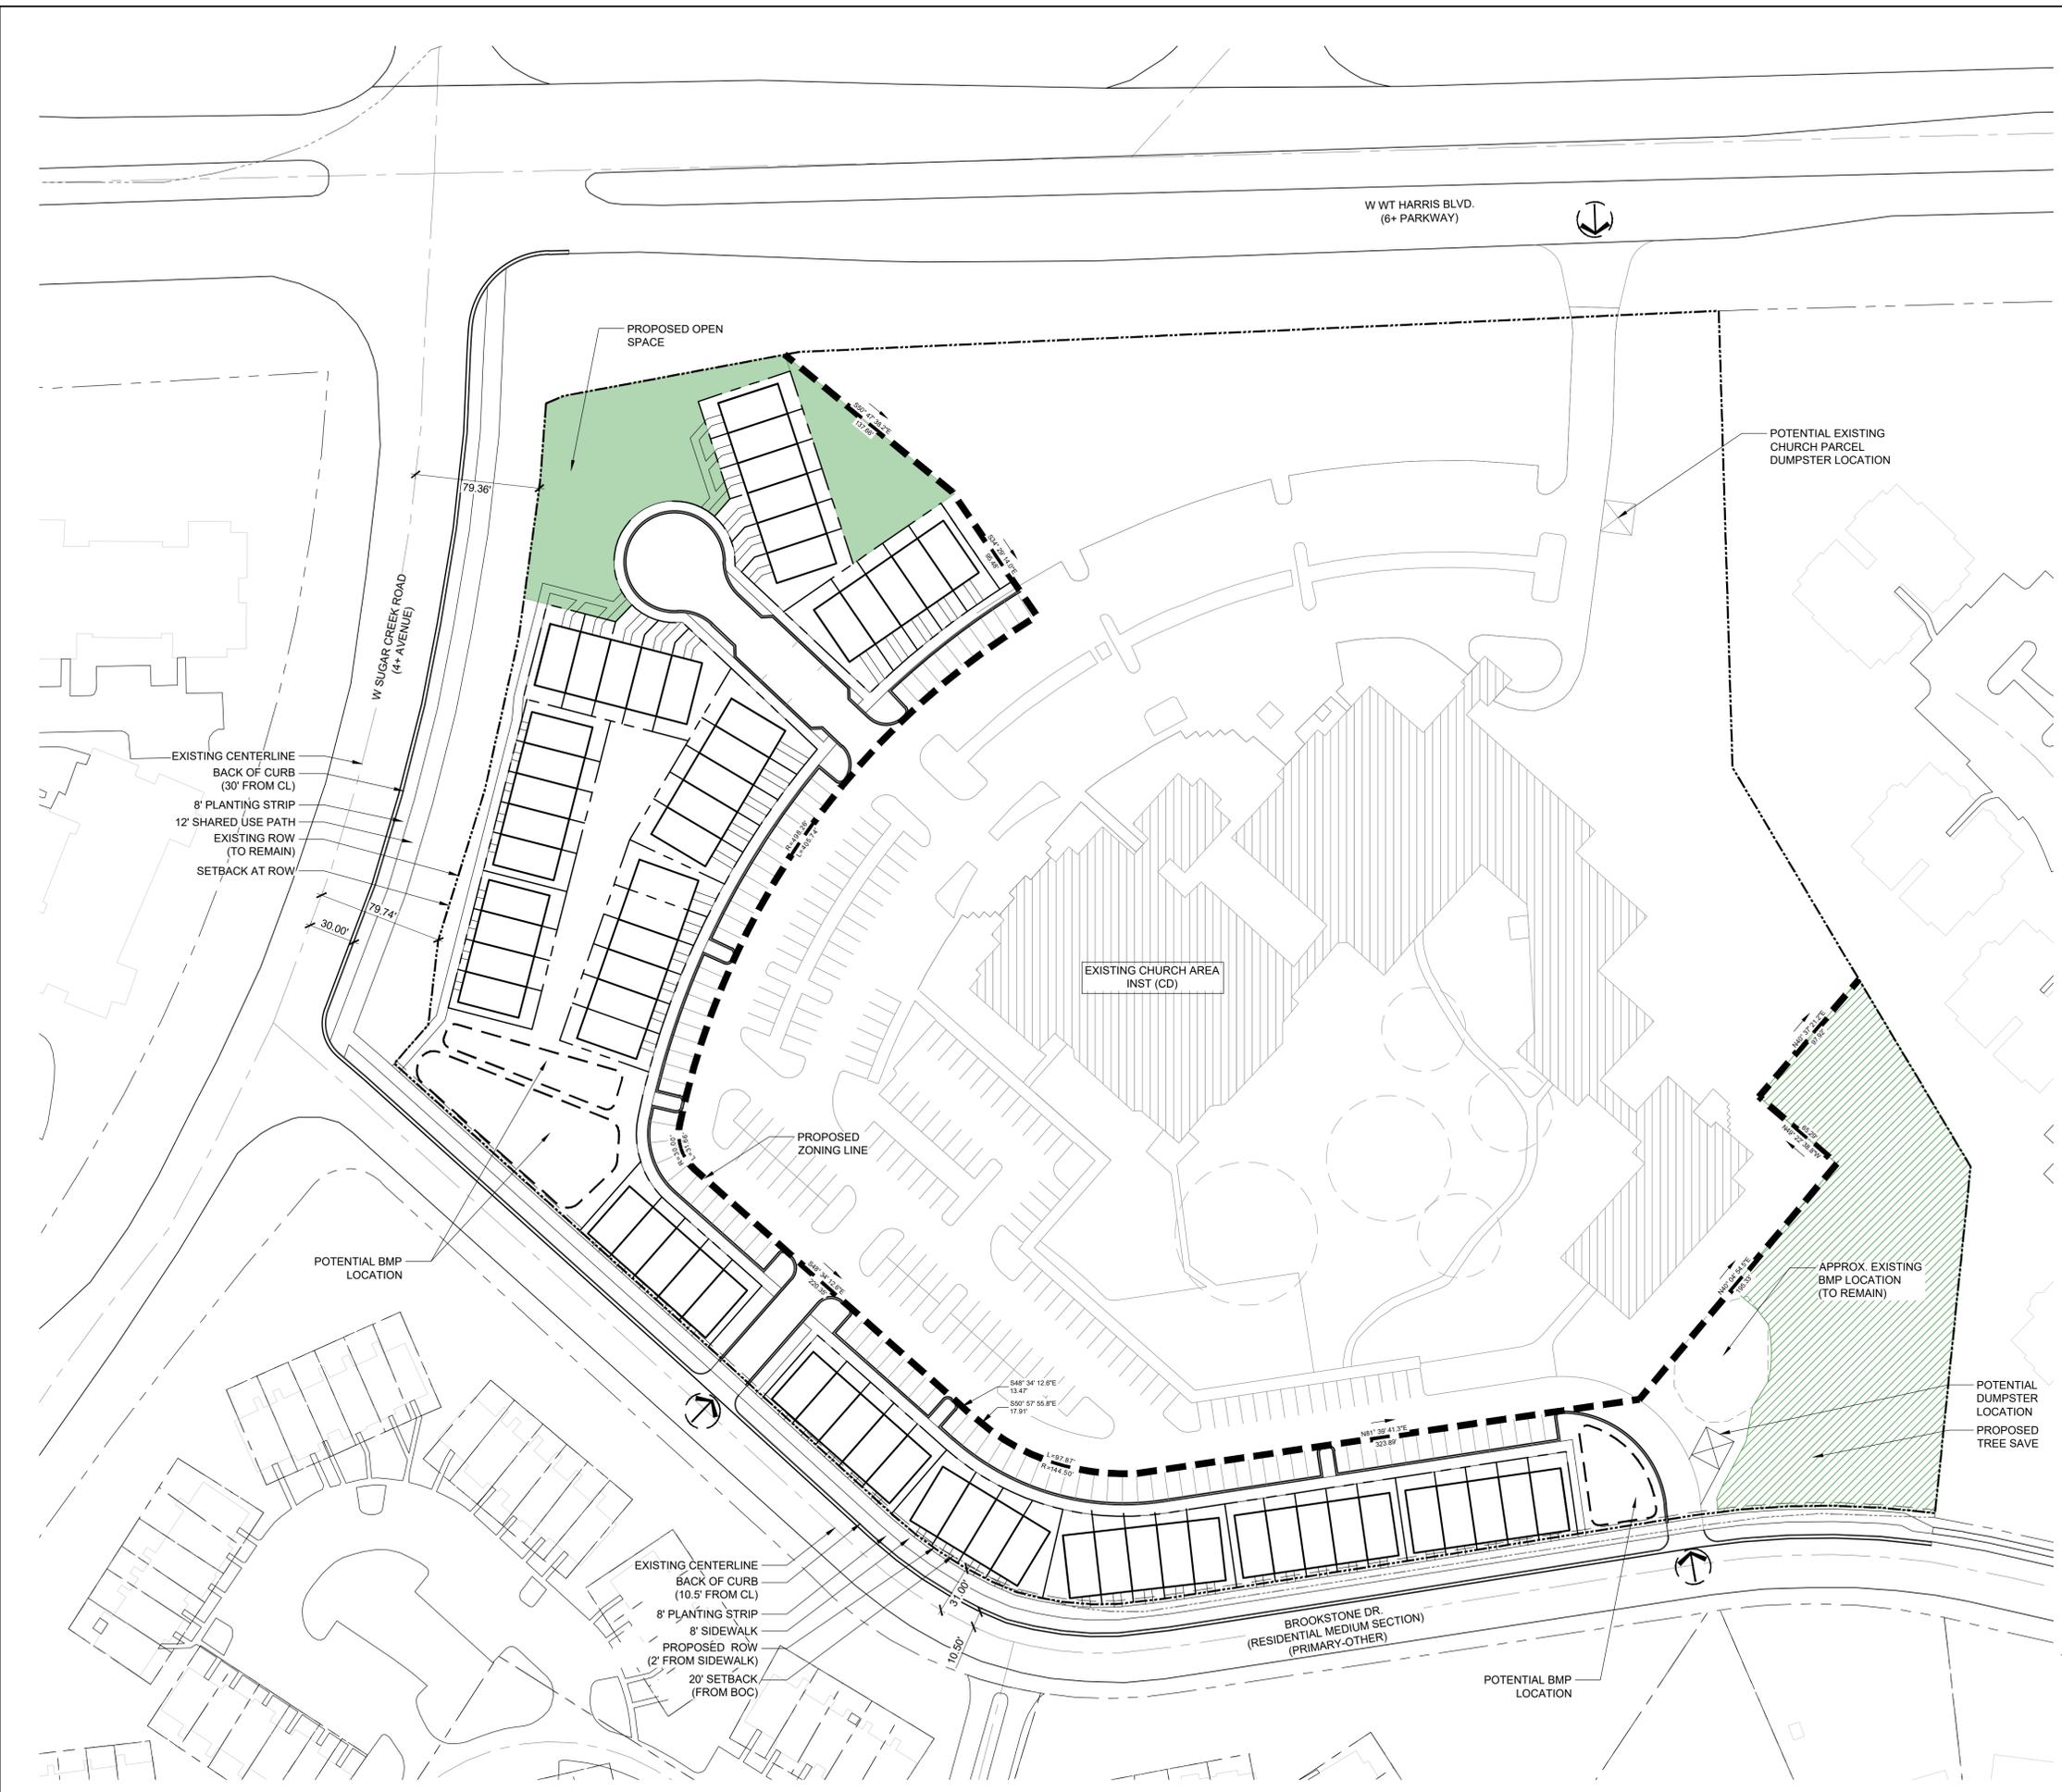

LEGEND

- PROPERTY LINE
- PROPOSED REZONING LINE

