




BARRINGTON DRIVE STORM DRAINAGE IMPROVEMENT PROJECT

PUBLIC MEETING EXHIBIT

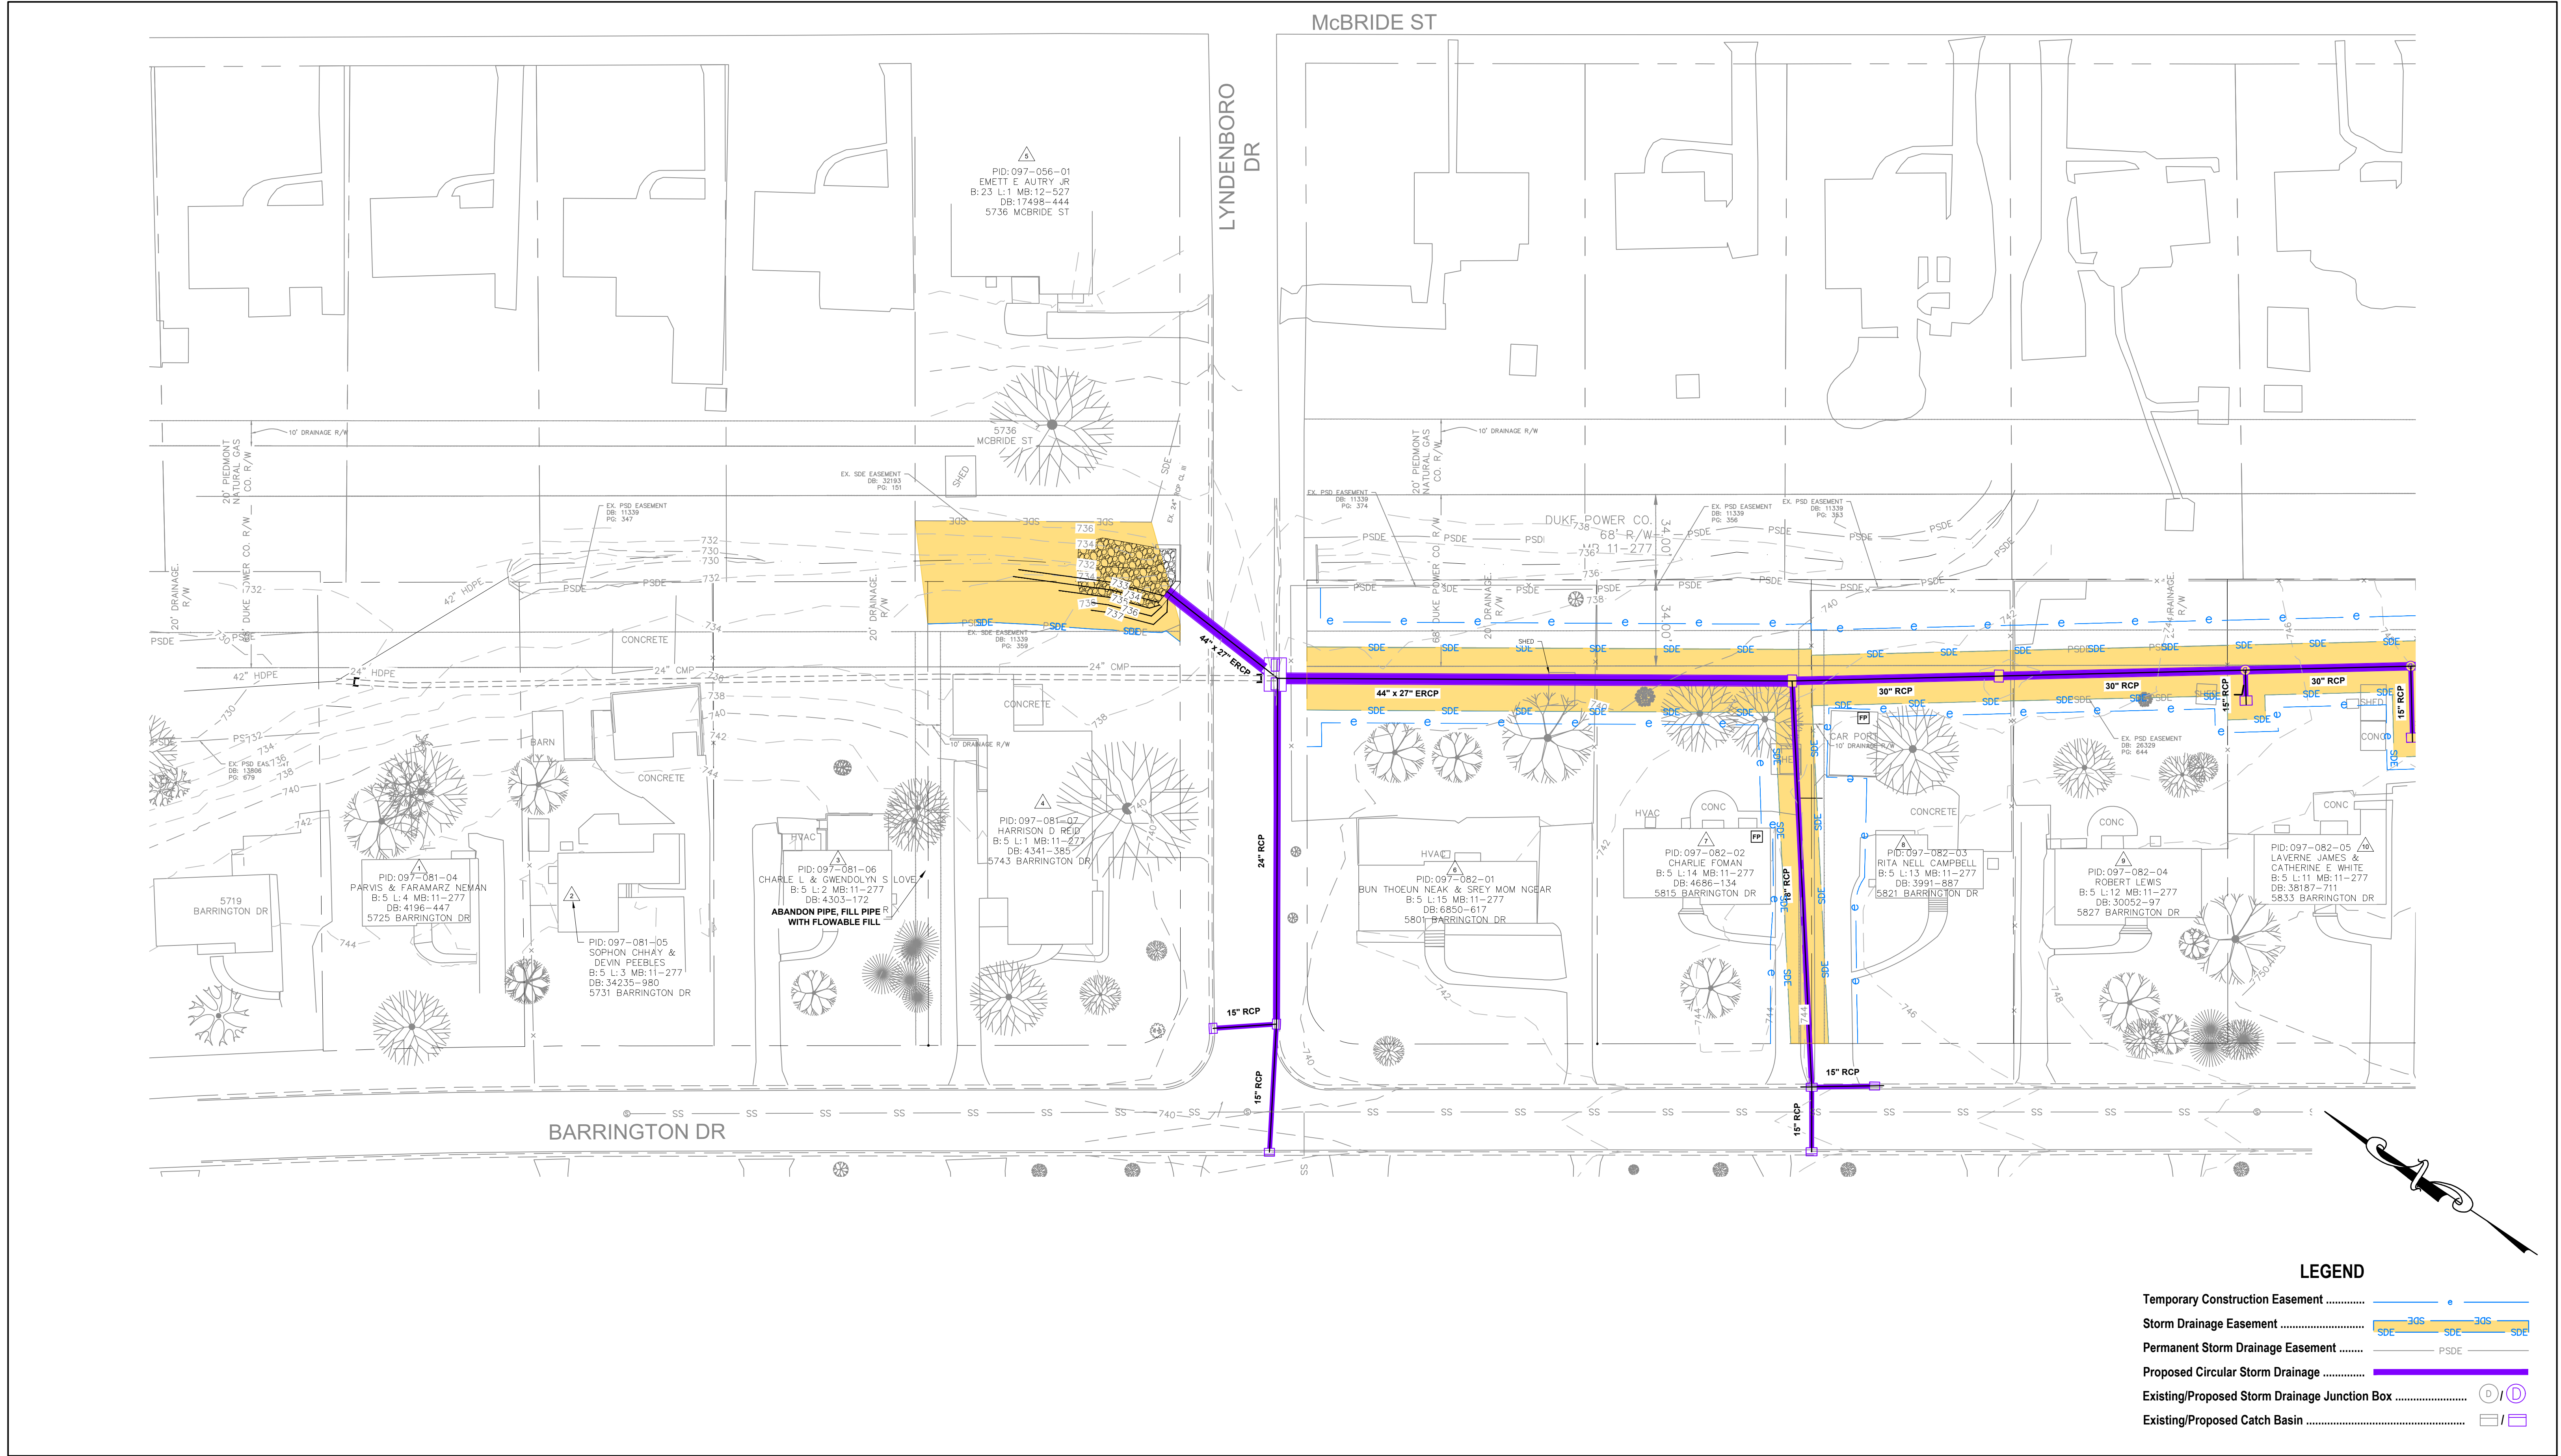

DATE 06/2025

FIGURE
EXHIBIT 1

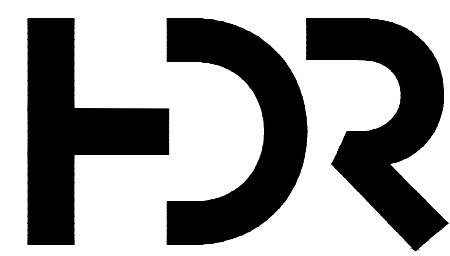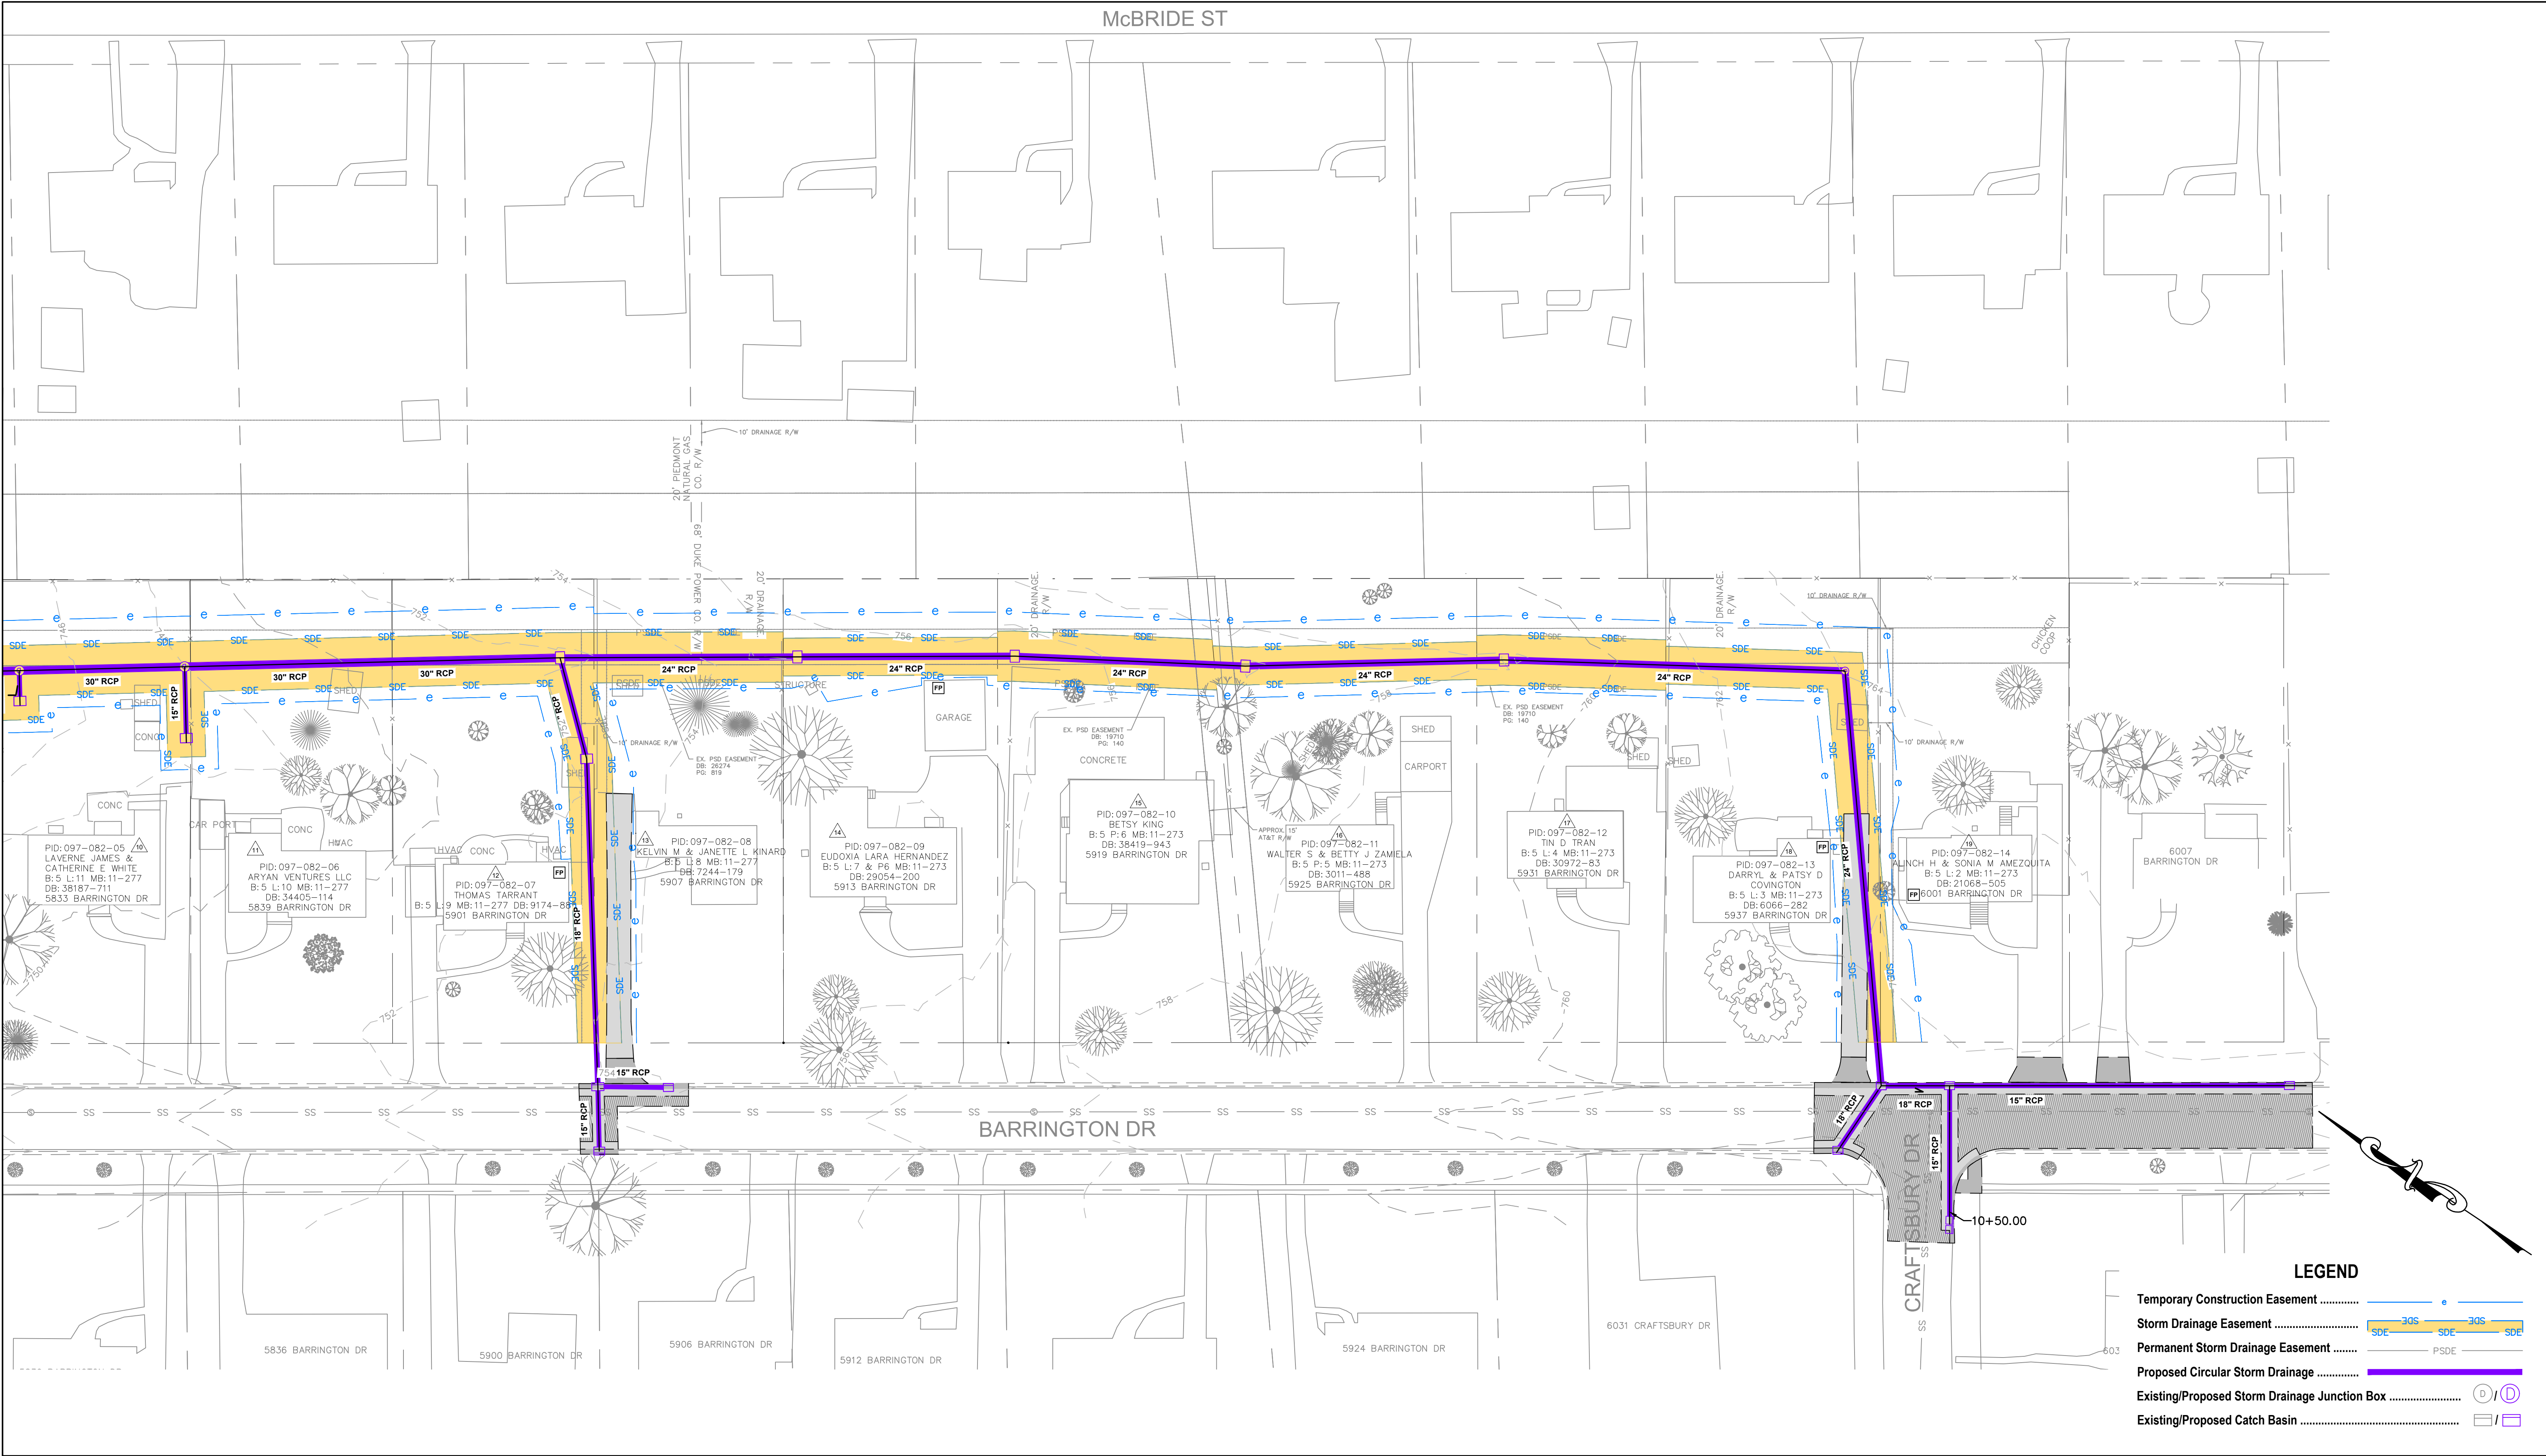

BARRINGTON DRIVE STORM DRAINAGE IMPROVEMENT PROJECT

PUBLIC MEETING EXHIBIT



DATE 06/2025

FIGURE EXHIBIT 2