



**LEGEND:**

- EXISTING STORM DRAIN PIPES (TO REMAIN)
- EXISTING STORM DRAIN PIPES (TO BE UPSIZED OR REPLACED)
- EXISTING STORM DRAIN PIPES (TO BE REHABILITATED)
- EXISTING STORM DRAIN PIPES (TO BE ABANDONED)
- PROPOSED STORM DRAIN PIPES

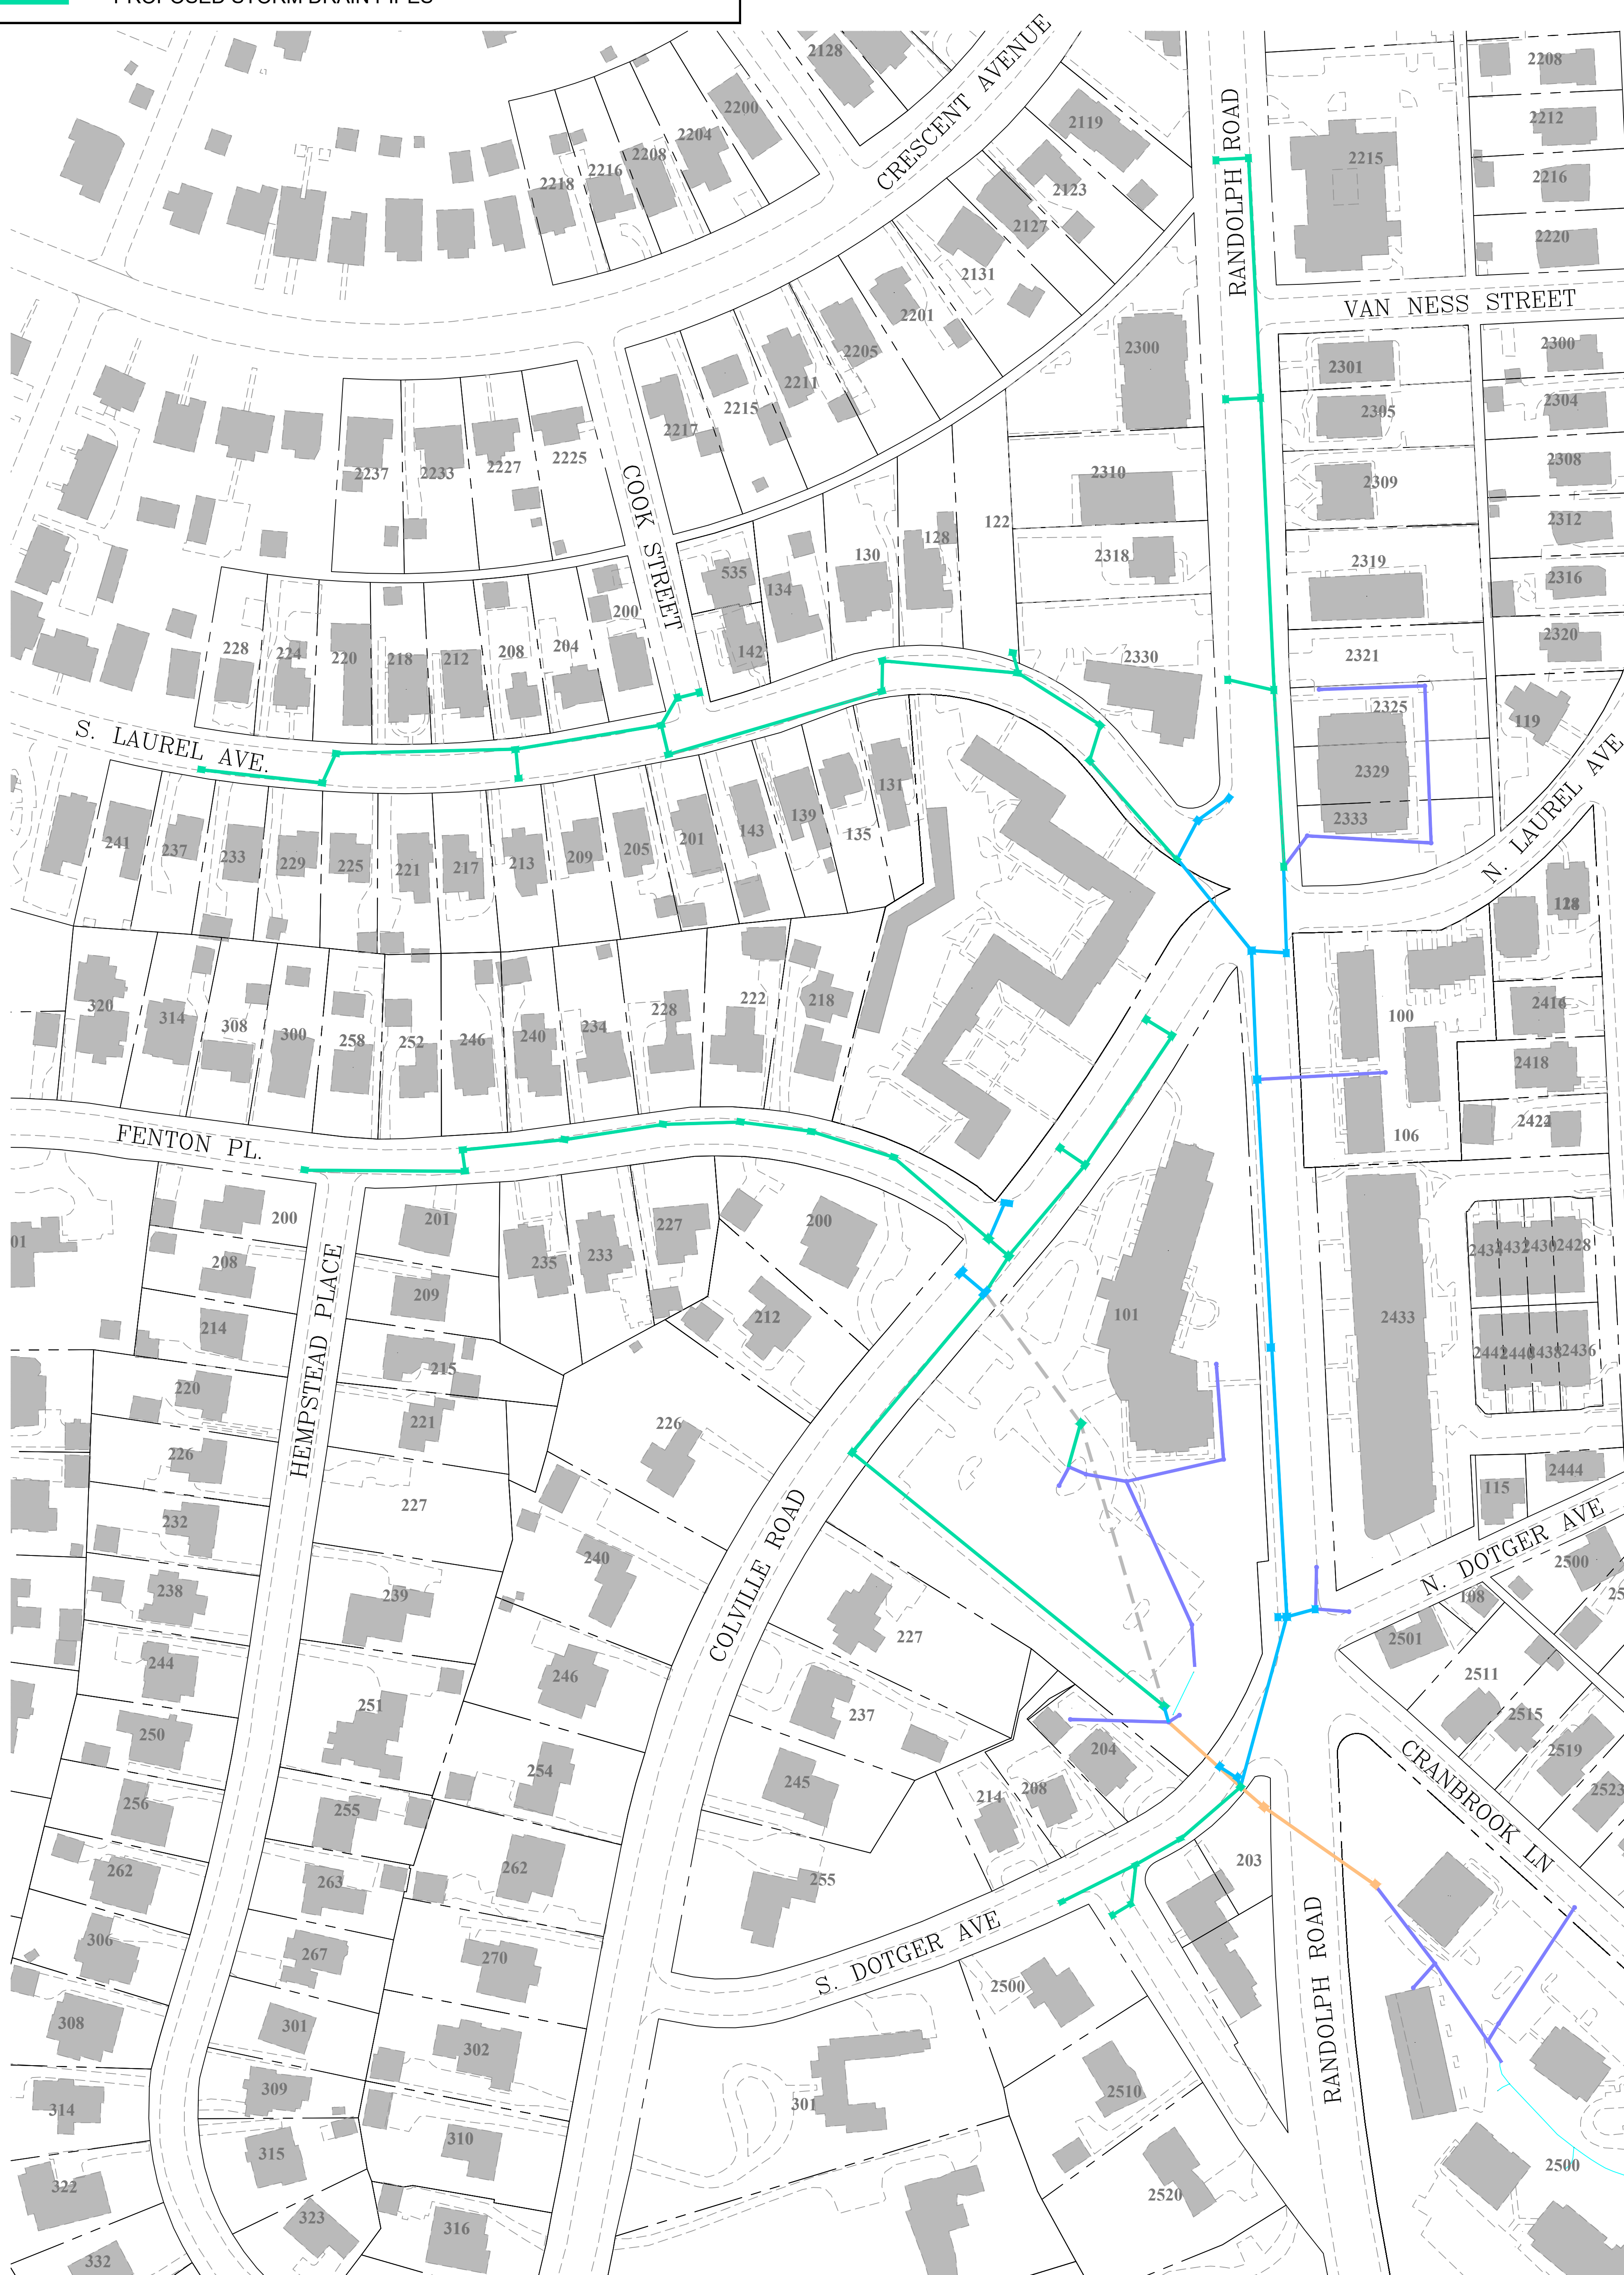


LAUREL AVENUE SDIP

PUBLIC MEETING  
OVERALL PROJECT  
IMPROVEMENTS MAP

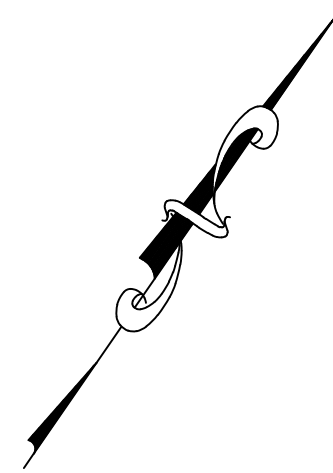

PREPARED FOR:

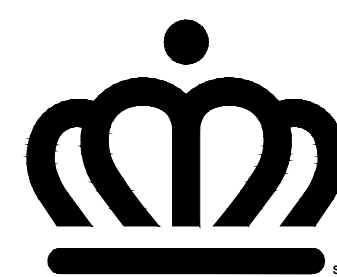

PREPARED BY:



Armstrong Glen, P.C.  
9771-D Southern Pine Boulevard  
P.O. Box 7328  
Charlotte, NC 28241  
Phone: 704-529-0345  
Fax: 704-529-0493  
License #: C-1856